

# Neath Port Talbot Flood Alleviation Schemes: Caenant Terrace

**Ground Investigation Report** 

Neath Port Talbot County Borough Council

08 June 2022



### **Notice**

This document and its contents have been prepared and are intended solely as information for Neath Port Talbot County Borough Council and use in relation to Neath Port Talbot Flood Alleviation Scheme (Caenant Terrace).

Atkins Limited assumes no responsibility to any other party in respect of or arising out of or in connection with this document and/or its contents.

### **Document history**

Document title: Ground Investigation Report

| Revision | Purpose description | Originated | Checked   | Reviewed | Authorised | Date         |
|----------|---------------------|------------|-----------|----------|------------|--------------|
| 1.0      | For Approval        | J. Allison | J. Batham | L. McAra | R. Morgan  | 08 June 2022 |
|          |                     |            |           |          |            |              |
|          |                     |            |           |          |            |              |
### Client signoff

| Client                   | Neath Port Talbot County Borough Council                     |
|--------------------------|--|
| Project                  | Neath Port Talbot Flood Alleviation Schemes: Caenant Terrace |
| Job number               | 5192784  |
| Client<br>signature/date |  |



# **Contents**

| Chap   | oter   | Page  |
|--|--|---|
| 1.<br>1.1.<br>1.2.<br>1.3.<br>1.4.   | Introduction  Background Site Location Scope and Objectives Limitations  | 6<br>6<br>6<br>6<br>7                             |
| 2.   | Existing Information   | 8   |
| 2.1.<br>2.2.<br>2.3.<br>2.4.<br>2.5.<br>2.6.<br>2.7.<br>2.8.<br>2.9.<br>2.10.<br>2.11. | . ,  | 8<br>10<br>11<br>11<br>12<br>13<br>13<br>14<br>15 |
| 2.12.  | Hazardous Substances   | 16  |
| 3.1. 3.2. 3.3. 3.4. 3.5.   | Field and Laboratory Studies Site Walkover Geomorphological/Geological and topographical mapping Phase 2 Ground Investigation Geophysical Surveys Other Fieldwork                  | 17<br>17<br>17<br>17<br>18<br>19                  |
| 4.   | Ground Conditions  | 20  |
| 4.1.<br>4.2.<br>4.3.<br>4.4.<br>4.5.<br>4.6.   | Made Ground Glacial Till Tidal Flat Deposits Ground Model Groundwater Visual and Olfactory Evidence of Contamination   | 20<br>20<br>20<br>20<br>20<br>20<br>21            |
| <b>5</b> .   | Geotechnical Parameters  | 23  |
| <ul><li>5.1.</li><li>5.2.</li><li>5.3.</li><li>5.4.</li></ul>                          | Derivation Methodology In-situ and Laboratory Testing Summary Recommended Geotechnical Parameters Buried Concrete Design Classification  | 23<br>23<br>25<br>25                              |
| 6.   | Land Contamination Assessment  | 27  |
| 6.1.<br>6.2.<br>6.3.<br>6.4.<br>6.5.<br>6.7.   | Introduction Preliminary conceptual site model Generic Quantitative Risk Assessment Ground Gas Assessment Selection of Controlled Waters Assessment Criteria Suitability for Reuse | 27<br>27<br>29<br>30<br>33<br>44                  |



| 6.8.<br>6.9.<br>6.10.  |                               |  |     |  |  |
|--|-------------------------------|--|-----|--|--|
| 7.   | Enginee                       | ring Assessment  | 46  |  |  |
| 7.1.   |                               | d Culverts   | 46  |  |  |
| 7.2.   | Proposed                      | d Weir Structure   | 46  |  |  |
| 8.   | 8. Geotechnical Risk Register |  |     |  |  |
| 8.1.   | Geotechi                      | nical Risk and Risk Matrix   | 47  |  |  |
| 8.2.   | Risk Reg                      | ister  | 48  |  |  |
| 9.   | Reference                     | ces  | 51  |  |  |
| Apper  | ndices                        |  | 53  |  |  |
| Appen  | dix A.                        | Site Plans   | 54  |  |  |
| A.1.   | Site Loca                     | ation Plan   | 55  |  |  |
| A.2.   | Site Layo                     | out Plan   | 57  |  |  |
| Appen  | dix B.                        | Scheme Drawing   | 59  |  |  |
| Appen  | dix C.                        | BGS Geology Plans  | 61  |  |  |
| C.1.   |                               | de Ground Plan   | 62  |  |  |
|  |                               | perficial Deposits Plan  | 64  |  |  |
| C.3.   |                               | Geology Plan   | 66  |  |  |
| Appen  | dix D.                        | SOCOTEC UK Ltd Phase 2 GI Factual Report   | 68  |  |  |
| Appen  | dix E.                        | Phase 2 GI Location Plan   | 311 |  |  |
| Appen  | dix F.                        | Geotechnical Parameter Plots   | 314 |  |  |
| F.1.   |                               | /alue vs. Depth: Made Ground   | 315 |  |  |
| F.2.   |                               | /alue vs. Depth: Glacial Till (Granular)   | 317 |  |  |
| F.3.   |                               | /alue / Undrained Shear Strength, cu vs. Depth: Glacial Till (Cohesive)  | 319 |  |  |
| F.4.   |                               | /alue vs. Depth: Tidal Flat Deposits (Granular)<br>/alue / Undrained Shear Strength, cս vs. Depth: Tidal Flat Deposits (Cohe | 322 |  |  |
| F.5.<br>F.6.   |                               | value / Ondrained Shear Strength, & vs. Depth. Tidal Fiat Deposits (Cont<br>de Ground  | 327 |  |  |
| F.7.   |                               | acial Till (Granular)  | 329 |  |  |
| F.8.   |                               | acial Till (Cohesive)  | 331 |  |  |
| F.9.   |                               | al Flat Deposits (Granular)  | 333 |  |  |
| F.10.  | PSD: Tid                      | al Flat Deposits (Cohesive)  | 335 |  |  |
| F.11.  | Water Co                      | ontent: Made Ground  | 337 |  |  |
| Table  | es                            |  |     |  |  |
|  |                               | oximate coordinates of the overflow culverts   | 6   |  |  |
|  | 2-1 - Site I                  |  | 8   |  |  |
| Table 2-2 - Summary of historical borehole records                                   |                               |  |     |  |  |
| Table 2-2 - Summary of historical borehole records  Table 2-3 - Phase 1 Ground Model |                               |  |     |  |  |
| Table 2-4 – Coal Authority Report Summary  |                               |  |     |  |  |
| Table 2-5 - Contemporary Trade Directories within 100 m of the Site                  |                               |  |     |  |  |
|  |                               | ndwater Monitoring Summary   | 21  |  |  |
|  |                               | mary of Identified Visual Evidence of Contamination  | 21  |  |  |
|  |                               | mary of in-situ and laboratory test results for Made Ground  | 23  |  |  |



| Table 5-2 - Summary of in-situ and laboratory test results for Glacial Till (Granular)        | 24 |
|---|----|
| Table 5-3 - Summary of in-situ and laboratory test results for Glacial Till (Cohesive)        | 24 |
| Table 5-4 - Summary of in-situ and laboratory test results for Tidal Flat Deposits (Granular) | 25 |
| Table 5-5 - Summary of insitu and laboratory test results for Tidal Flat Deposits (Cohesive)  | 25 |
| Table 5-6 - Recommended Geotechnical Parameters   | 25 |
| Table 5-7 - Buried concrete in aggressive ground classification                               | 26 |
| Table 6-1 - Soil Determinants Exceeding EQS   | 30 |
| Table 6-2 - Site Characteristic GSV and Associated Characteristic Situation                   | 31 |
| Table 6-3 – Ground Gas Assessment   | 32 |
| Table 6-4 – Soil Leachate EQS exceedances   | 34 |
| Table 6-5 – Soil Leachate DWS exceedances   | 34 |
| Table 6-6 - Groundwater EQS Exceedances   | 35 |
| Table 6-7 - Groundwater DWS Exceedances   | 36 |
| Table 6-8 – Surface Water EQS Exceedances   | 36 |
| Table 6-9 – Surface Water DWS Exceedances   | 36 |
| Table 6-10 - Revised Conceptual Site Model  | 38 |
| Table 8-1 - Likelihood and Severity rating  | 47 |
| Table 8-2 - Risk Matrix   | 47 |
| Table 8-3 - Perceived Degree of Risk  | 47 |
| Table 8-4 - Geotechnical Risk Register  | 48 |



### 1. Introduction

### 1.1. Background

Atkins, a member of the SNC Lavalin group, has been commissioned by Neath Port Talbot County Borough Council (NPTCBC) / Cyngor Castell-nedd Port Talbot to undertake a Ground Investigation Report (GIR) for a proposed flood alleviation scheme in Skewen, Neath Port Talbot.

The scheme comprises four proposed culverts between Caenant Terrace and an outlet to the Tennant Canal, as well as a weir structure at the outflow of the culverts, south of where the Tennant Canal crosses the River Clydach. A Ground Investigation (GI) to inform these proposed works was designed and supervised by Atkins, with fieldwork undertaken by SOCOTEC UK Ltd between 4<sup>th</sup> and 21<sup>st</sup> January 2022.

A previous phase of GI and reporting (referred to herein as "Phase 1") was undertaken by Atkins in 2020. Phase 1 related to proposed works at Caenant Terrace and comprised a GI and subsequent Geotechnical and Geoenvironmental Interpretive Report (dated 18 December 2020). The scope of the proposed drainage works has now been extended and the recent January 2022 GI works are therefore referred to herein as "Phase 2".

A drawing showing the scheme is presented as 'Caenant Full Scheme V2' and enclosed in Appendix B.

### 1.2. Site Location

The site is located within the town of Skewen, Neath Port Talbot, South Wales in the Neath Valley. It is 1.8 km west of Neath and 8.7 km northeast of Swansea. A site location plan is provided in Appendix A.

The site is surrounded by mixed residential and industrial land uses, with multiple transport links intersecting the site in a general east to west orientation, including the A4230 New Road, B4290 Hen Heol / Old Road, the Great Western Railway (Vale of Neath Section) railway line and the Tennant Canal.

The proposed flood alleviation works include four overflow culverts, as shown in Table 1-1, below:

Table 1-1 - Approximate coordinates of the overflow culverts

| Name                         | Location at mid-point of proposed culvert |              | Location descri                     | Surface elevation                                  |  |
|------------------------------|---|--------------|-------------------------------------|--|--|
|                              | Easting (m)                               | Northing (m) | Orientation                         | Transport link culvert proposed to pass underneath | (metres above<br>Ordnance<br>Datum (mAOD))<br>(north to south) |
| New Road<br>Overflow         | 273141                                    | 197379       | South to north                      | A4230 New<br>Road                                  | 20.0 to 17.0   |
| Old Road<br>Overflow         | 273259                                    | 197341       | Southwest to northeast              | Old Road   | 10.7   |
| Railway Crossing<br>Overflow | 273349                                    | 197307       | Northwest to southeast in a z shape | Vale of Neath<br>Section railway                   | 11.8 to 8.1  |
| Tennant Canal<br>Overflow    | 273399                                    | 197289       | North to south                      | None, but<br>towards<br>Tennant Canal              | 7.0 to 6.4   |

The proposed weir structure is to be located at 273886E/197280N, immediately south of where the Tennant Canal crosses the River Clydach.

### 1.3. Scope and Objectives

The purpose of this report is to summarise the findings of the desk study and Phase 2 GI undertaken to inform the development of this scheme. The objectives of this report are to:

• Summarise existing geotechnical and geo-environmental desk study information;



- Describe the GI works carried out;
- Provide a summary of ground conditions recorded during the GI;
- Summarise the geotechnical and geo-environmental laboratory test results recorded;
- Summarise and interpret findings of subsequent instrumentation monitoring;
- Determine the geotechnical soil parameters to be adopted for design purposes;
- Provide a land contamination assessment to identify potential risks to human health and controlled waters, together with recommendations for mitigation and inform the potential for material reuse / waste disposal;
- Identify geotechnical and geo-environmental risks to the project and recommendations for mitigation.

### 1.4. Limitations

The desk study findings contained within this report are based on information obtained from a variety of sources detailed in the report, which are considered to be reliable. However, the authenticity and reliability of the information cannot be guaranteed.

GI information is based on the Final Factual Report (rev 01) prepared by SOCOTEC UK Ltd (June, 2022), included in Appendix C.

This report is prepared and written in the context of an agreed scope of work and should not be used in a different context. Furthermore, new information, improved practices and changes in legislation may necessitate a reinterpretation of the report in whole or in part after its original submission.

Due to the inherent variability of the ground conditions between exploratory hole positions, interpretations are subject to the limitations of only assessing a relatively small proportion of sub-surface conditions at the site.

This report should be read in line with current legislation, statutory requirements and/or industry good practice applicable at the time of the works being undertaken. Any changes in this legislation, guidance or design may dictate the findings provided within this report to be reassessed.

Monitoring data provides information pertaining to specific discrete locations on particular dates. Recorded groundwater conditions may differ if this monitoring was to be undertaken on other dates.



# 2. Existing Information

The purpose of this section of the report is to summarise the key desk study information considered directly relevant to the geotechnical and geo-environmental elements of the proposed scheme. A detailed geotechnical and geo-environmental desk study was undertaken by Atkins in September 2021 (doc ref: NE04\_001-ATK-GEN-SWMWREC-RP-CE-000001); reference should be made to this document for the full detailed desk study information.

### 2.1. Topography

The topography across the site slopes downhill towards Afon Nedd / River Neath. The elevation falls from 20mAOD at the A4230 New Road at the western limit of the site, to 6.8mAOD at the Tennant Canal Overflow, to 4.4 m AOD at the location where the weir structure is proposed to be located at the eastern limit of the site (Ordnance Survey, 2021). The land to the south of the A4230 appears to have been built up. There appears to be a cutting north of the railway, and a railway embankment / canal cutting south of the railway. The majority of the site appears to be at grade or on an embankment (Ordnance Survey, 2021). Specific elevation levels for each of the overflows are presented in Table 1-1.

### 2.2. Site History

A review of the historical development of the site and surrounding 500 m has been undertaken with reference to historical mapping contained within the Envirocheck Report (Landmark Information Group, 2021).

A summary of relevant development and industry features considered likely to present a potential geotechnical hazard or potential source of contamination is provided in Table 2-1, below:

Table 2-1 - Site History

| Date and<br>Scale         | On-Site Development  | Development in the surrounding area (within 500m of the site)  |
|---------------------------|--|--|
| 1876 –<br>1881<br>1:2,500 | Two roads pass through the western and middle sections of the site in an east to west orientation.   | The two large unnamed roads continue to the east and west of site in an east/north east to west/southwest orientation.   |
| 1884 1:10,560             | A stream passes through the western half of site in a northwest to southeast orientation.  A single-track tramway and a double track railway line passes through the eastern half of site in a northeast to southwest orientation. Embankments are present associated with the tracks in an area surrounded by marshland.  A station is located on site between the tramway and railway line.  A waterwheel is located adjacent southwest of the station.  The Tennant Canal exists within the southern boundary of site in an east to west orientation, originally built between 1820 and 1824, contained within Skewen Cutting, a stone-line bed laid in 1821 (Cadw, 2021).  The tramroad bridge over the Tennant Canal towards the Mines Royal Copper Works is first shown on the 1844 map (Cadw, 2021).  At the location of the mine entry identified in the Coal Authority Report 33 m northwest of Old Road Overflow and 40 m northwest of | A stream orientated northwest to southeast is located up to 500 m northwest of the site. It then flows to the southeast joining the Tennant Canal on the southern boundary of site. The Tennant Canal continues east from the River Clydach and to the south up to 500 m from the site.  A large pond is located 75 m to the south of site.  The tramway and railways lines extend to the northeast and southwest of site. Additional tramway lines connect at a bridge 250 m south of site and extend to the northwest and southeast. An additional double tracked railway line is located 270 m to the north of site orientated east to west (the South Wales Mainline (SWML)).  An additional branch railway line is present 15 m west of the New Road Overflow.  A Mines Royal Works (Copper) is located 300 m to the south of site.  An Old Quarry is located 350 m to the north of site. |



|                                     | Railway Crossing Overflow, some buildings exist.  The intersection between the River Clydach and Tennant Canal at the proposed weir structure is as present day. | Cheadle Works (Iron Shipbuilding), including a dry dock, are present 300 m southwest of the proposed weir structure, with more dry docks 200 m west of the proposed weir structure. |  |  |
|-------------------------------------|--|---|--|--|
| 1899<br>1:2,500                     | The two roads that pass through the site are known as New Road and Old Road. A level   | The Mines Royal Works is now labelled as disused.   |  |  |
| 1900<br>1:10,560                    | crossing is constructed between Old Road and the railway line towards Tennant Canal.   | A drain is present trending southeast, immediately southeast of the proposed weir structure. This has been built on an embankment   |  |  |
|                                     |  | Another linear feature on an embankment trends north immediately north of the proposed weir structure.  |  |  |
|                                     |  | Springs are present within 100 m of the proposed weir structure.  |  |  |
|                                     |  | Cheadle Works 300 m southwest of the proposed weir structure are labelled as disused.   |  |  |
| 1918<br>1:2,500<br>1921<br>1:10,560 | No significant changes.  | The pond located 75 m to the south has been replaced by the Main Colliery (No. 1 Pit), which is present west of the junction between the branch line and the Vale of Neath Section. |  |  |
|                                     |  | Canals are present along the River Clydach 100 m south of the proposed weir structure, including an aqueduct.   |  |  |
| 1938-40<br>1:10,560                 | The tramway is decommissioned and replaced by undeveloped land.  | The tramway has been decommissioned along with the Main Colliery and is replaced by undeveloped vacant land.  |  |  |
| 1940<br>1:2,500                     |  | The branch railway line is also decommissioned.   |  |  |
| 1951-52<br>1:1,250<br>1:10,560      | No significant changes.  | A refuse heap is located between 100 m and 150 m to the southeast of site and 400 m to the southwest of the proposed weir structure.  |  |  |
| 1952-71<br>1:2,500<br>1956-70       | The railway station is replaced by a Depot and large rectangular buildings.  | The railway station has been replaced by large rectangular buildings known as Works up to 200 m to the northeast of site.   |  |  |
| 1:1,250                             |  | A Depot and Tank are located 230 m to the southwest of site.  |  |  |
| 1970<br>1:10,000                    |  | The Dry Dock that was part of the Cheadle Works 300 m southwest of the proposed weir structure is labelled as disused.  |  |  |



| 1980<br>1:10,000<br>1986-88<br>1:1,250 | A Timber Yard is located in place of the Depot on-site between Old Road and the railway line. Another Depot and Corporation Yard is located in the western half of site.  A Works is located in the southeast on-site.  The railway that passes through the site has been renamed to Mineral Railway and now only has single tracks. | A large building labelled a Works is located 150 m to the northwest of site.  A Factory and Builders Yard and the Neath Abbey Adult Training Centre is located adjacent to the Tennant Canal between the proposed culverts and the proposed weir structure.  A large Warehouse is located 75 m to the south of site.  A single carriageway is constructed 220 m to the southeast of site orientated approximately northeast to southwest. |
|--|--|---|
| 1992<br>1:10,000<br>1993<br>1:1,250    | No significant changes   | The Mines Royal Works has been replaced by Neath Abbey Business Park located  |
| 1996<br>1:1,250                        | No significant changes.  | An electrical substation is located 50 m to the northeast of proposed culverts.   |
| 1999<br>1:10,000                       | No significant changes.  | A dual carriageway replaces the single carriageway 200 m to the south of site and is renamed as the A465.   |
| 2006<br>1:10,000                       | No significant changes.  | No significant changes.   |
| 2021<br>1:10,000                       | No significant changes.  | No significant changes.   |

### 2.3. Unexploded Ordnance

An Unexploded Bomb (UXO) risk map of the site, produced by Zetica, indicates that the site is in a Low-Risk area. This suggests that the site has a bombing density of 15 bombs per 1000 acres or less. However, the map indicates that a UXO was discovered approximately 350 m to the east of site.

On instruction from Atkins, Zetica also produced a Pre-Desk Study Assessment for the site in July 2021. which recommended a detailed desk study 'to assess, and potentially zone, the Unexploded Ordnance (UXO) hazard level on the site', on the basis of the presence of the following strategic targets:

- wharves and warehouses on the River Neath;
- transport infrastructure and public utilities;
- industries important to the war effort, including metal, engineering and chemical works;
- military camps, depots and training areas;
- Jersey Marine Airfield;
- anti-aircraft (AA) and anti-invasion defences; and
- two World War Two (WWII) bombing decoys present 3.2 km northwest of the site.

During WWII, the site was between Neath Municipal Borough (MB), which officially recorded 59 High Explosive (HE) bombs with a bombing density of 13.6 bombs per 405 hectares (ha), and Neath Rural District (RD), which officially recorded 205 HE bombs with a bombing density of 3.9 bombs per 405 ha. Readily available records have been found to indicate that several HE bombs fell in close proximity to the site during WWII. One WWII mortar bomb was found in Tennant Canal, Neath Abbey in July 2013, which was removed and safely disposed of.

The Pre-Desk Study Assessment recommends that a detailed desk study is commissioned to assess and potentially zone the Unexploded Ordnance (UXO) hazard at the site.



### 2.4. Published Geology

A summary of the geology underlying the site is provided based on published information from the British Geological Survey (BGS) website, the BGS 1:50,000 Sheet 247 Swansea (2011) and the Envirocheck Report (Landmark Information Group, 2021).

#### 2.4.1. Made Ground

Made Ground is indicated to be present across the southern extent of the site from the Railway Crossing Overflow to the proposed weir structure, on both sides of the Tennant Canal. This is represented by the BGS as 'Landscaped Ground', where the land surface has been extensively remodelled where separate zones of made ground, worked ground or disturbed ground are impracticable or impossible to differentiate, leading to a variable composition (British Geological Survey, 2022). In addition, the Envirocheck Report also indicates an area of infilled ground across the central portion of the site (Landmark Information Group, 2021), which is not shown on the BGS website. A plan of the Made Ground as indicted on the BGS website is shown in Appendix C.

### 2.4.2. Superficial Deposits

Superficial deposits of Till (Diamicton), from the Devensian glacial period, are recorded to be present underlying the site, comprising a mixture of clay, sand, gravel and boulders (British Geological Survey, 2022).

Tidal Flat Deposits are shown to underlie the western portion of the site (British Geological Survey, 2022), typically comprising a consolidated soft silty clay, with layers of sand, gravel and peat. A plan of the superficial deposits is shown in Appendix C.

#### 2.4.3. Bedrock

Bedrock of the Swansea Member, part of the Pennant Sandstone Formation overlying the South Wales Coal Measures Group, is recorded to underlie the entirety of the site, comprising green-grey, lithic arenites, with thin mudstone/siltstone and seatearth interbeds, and mainly thin coals (British Geological Survey, 2022). This bedrock has the potential to be highly weathered at the surface. The bedrock is shown to dip north of the site 18° to the northwest. Ferry Fault is present approximately 130 m west of New Road Overflow and the Cwm Felin Fault is present between the culverts and immediately west of the proposed weir structure. A plan of the bedrock geology is shown in Appendix C.

### 2.4.4. Mass Movement Deposits

BGS mapping indicates that there are no mass movement deposits on site (British Geological Survey, 2022).

### 2.5. Historical Borehole Records

Six boreholes have been identified from BGS mapping as being of similar geology to the site:

Table 2-2 - Summary of historical borehole records

| Borehole           | Distance and direction from site                                       | Summary*   | Thickness (m) | Groundwater<br>Information             |
|--------------------|--|--|---------------|--|
| SS79NW96<br>(1967) | 200 m southwest of<br>the southern end of<br>Tennant Canal<br>Overflow | Clay   | 1.6           | -                                      |
|                    |  | Blue silty clay  | 3.1           |  |
| SS79NW99<br>(1967) | 110 m south-<br>southwest of<br>Tennant Canal<br>Overflow              | Waste (ash, slag, rubble)                              | 1.2           | -                                      |
|                    |  | Glacial deposits                                       | 1.9           |  |
| SS79NW13<br>(1967) | 100 m south of<br>Tennant Canal<br>Overflow                            | Made Ground  | 0.5           | Standing water levels were recorded at |
|                    |  | Soft/firm, blue/grey, silty clay with dark brown bands | 0.7           | 0.4 m bgl and 0.9 m bgl                |



| Borehole           | Distance and direction from site                     | Summary*  | Thickness (m) | Groundwater<br>Information  |  |
|--------------------|--|---|---------------|---|--|
|                    |  | Dark brown slightly sandy clay to light grey slightly clayey sand to dark grey clayey silt and gravel | 1.5           |   |  |
|                    |  | Sand and gravel with cobbles and boulders   | 3             |   |  |
| SS79NW6<br>(1967)  | 20 m southeast of the proposed weir                  | Black granular fill Made Ground   | 1.7           | Standing water was encountered at   |  |
|                    | structure  | Clayey sand and gravel  | 0.7           | 1.5 m bgl and 3.6 m bgl   |  |
|                    |  | Very soft silty clay  | 0.8           |   |  |
|                    |  | Clayey medium/coarse sand with some gravel  | 0.7           |   |  |
|                    |  | Medium/coarse and gravel, cobbles and boulders  | 11.3          |   |  |
| SS79NW14<br>(1967) | 140 m southwest of<br>the proposed weir<br>structure | Top soil and fill   | 0.1           | Standing water level<br>was encountered at<br>1.5 m bgl and water<br>was also encountered<br>at 3.0 m bgl |  |
|                    |  | Firm sandy clay and gravel  | 1.5           |   |  |
|                    |  | Black granular fill (coal)  | 0.8           |   |  |
|                    |  | Soft silty clay   | 5.5           |   |  |
|                    |  | Gravel and cobbles  | 0.3           |   |  |
| SS79NW74<br>(1967) | 140 m southwest of the proposed weir                 | Fill  | 2.6           | Water was first encountered at  |  |
|                    | structure  | Soft sandy clay   | 2.6           | 6.2 m bgl and a water sample was taken at the water level at  |  |
|                    |  | Very dense coarse medium and fine gravel and coarse sand with some cobbles and boulders               | 4.3           | 2.6 m bgl.  |  |

<sup>\*</sup>All strata descriptions based on historical borehole logs dating back to 1967.

### 2.6. Phase 1 Ground Investigation (2020)

The Phase 1 GI was designed by Atkins and carried out by Quantum Geotech Ltd between the 1st and 10th September 2020, with a subsequent GIR undertaken by Atkins in December 2020. The objective of the ground investigation was to obtain geotechnical and geo-environmental information for a proposed new culvert and inlet structure at Caenant Terrace itself, approximately 250m northwest of the western edge of the Phase 2 site area. The ground investigation comprised:

- 2 no. Windowless Sample boreholes to a target depth of 8mbgl;
- 7 no. Hand Excavated Pits / Trenches to a depth of 1.2mbgl;
- 2 no. surface water samples;
- In-situ testing;
- Ground Penetrating Radar (GPR) Survey to identify underground services; and
- Associated geotechnical and geo-environmental laboratory testing.



The ground model developed for the site within the Atkins December 2020 GIR is summarised in Table 2-3, below:

Table 2-3 - Phase 1 Ground Model

| Layer<br>No. | Geology         | Typical<br>thickness<br>(m) | Depth to<br>top (m bgl)  | Depth to<br>base (m<br>bgl) | Approx.<br>Top of<br>unit<br>(m AOD) | Description  |
|--------------|-----------------|-----------------------------|--------------------------|-----------------------------|--------------------------------------|--|
| 1            | Asphalt         | Min – 0.06<br>Max 0.12      | 0.00                     | Min – 0.06<br>Max 0.12      | 34.8                                 | Wearing Course   |
| 2            | Made<br>Ground* | Min – 0.7<br>Max – 2.3      | Min – 0.06<br>Max – 0.12 | Min – 0.9<br>Max – 2.3      | 34.7                                 | Grey, brown and black slightly sandy gravelly silty CLAY. Gravel is fine to course angular limestone (SUB-BASE). Sub rounded brick, clinker and sandstone. |
| 3            | Alluvium        | Min – 0.9<br>Max – 1.4      | Min – 0.9<br>Max – 1.9   | Min – 2<br>Max – 3.3        | 34.2                                 | Stiff grey very sandy SILT with many wood fragments. Sand is fine. Stiff grey gravelly CLAY (Alluvium).  |
| 3            | Glacial<br>Till | >2.55                       | Min – 0.90<br>Max – 3.10 | Not proven                  | 32.54                                | Stiff to very stiff grey very gravelly locally very sandy CLAY. Gravel is subrounded to rounded fine to coarse   |

### 2.7. Hydrogeology

The BGS online database (British Geological Survey, 2022) and the Envirocheck Report (Landmark Information Group, 2021) records that the superficial geology (Till and Tidal Flat Deposits) underlying the site is classified as a medium vulnerability Secondary Undifferentiated Aquifer. A Secondary Undifferentiated Aquifer has been assigned in cases where it has not been possible to attribute either category A or B to a rock type.

The bedrock geology at the site comprising the Swansea Member is classified as Secondary A Aquifer, which are permeable layers capable of supporting water supplies at a local rather than strategic scale.

The site is located within an area of medium groundwater vulnerability. However, the site is not located on or within 500 m of a groundwater source protection zone (SPZ) (Landmark Information Group, 2021).

#### 2.7.1. Licenced Groundwater Abstractions

The Envirocheck Report (Landmark Information Group, 2021) records no active licensed groundwater abstractions within 1 km of the site. It should be noted that low volume private abstractions are unlicensed and do not appear on statutory database lists and therefore these may be present on or within 1 km of the site.

### 2.8. Hydrology

### 2.8.1. Hydrological and Drainage Information

The existing culvert and open channel/watercourse pass through the site in a northwest to southeast orientation, flowing to the southeast, with the Tennant Canal Overflow discharging some of the water into the Tennant Canal. The rest of the water continues along the existing culvert and existing watercourse to the River Clydach where it currently discharges, travelling parallel to the Tennant Canal on its north side, then crosses to the south side. The River Clydach and River Neath are located approximately 240 m and 350 m respectively to the south of site flowing in a south westerly direction.



#### 2.8.2. Flood Risk

The Natural Resources Wales (NRW) long term flood risk maps (Natural Resources Wales, n.d.) record a strip of land along the route of the existing culvert and open channel/watercourse through the site which is within a high flood risk area from surface water and small watercourses. At the location of the proposed weir, NRW records River Clydach is at a high risk of flooding from rivers and at a high risk of flooding from the sea. The weir structure is labelled on the 1900 1:10,000 map with the "highest point to which ordinary tide flows" (Landmark Information Group, 2021).

NRW mapping indicates that the River Clydach is defined as a Main River. A Flood Risk Activity Permit (FRAP) will therefore be required for construction.

#### 2.8.2.1. Licenced Surface Water Abstractions

The Envirocheck Report (Landmark Information Group, 2021) records no licensed surface water abstractions within 1 km of the site. It should be noted that low volume private abstractions are unlicensed and do not appear on statutory database lists and therefore these may be present on or within 500 m of the site.

### 2.8.2.2. Discharge Consents

The Envirocheck Report records one active discharge consent located on-site operated by Dŵr Cymru Cyfyngedig for sewage discharges into the existing culvert and open channel/watercourse that flows into the Tennant Canal.

Within 500 m of the site there are 12 active discharge consents to the unnamed canal that flows into the Tennant Canal and the River Clydach, including consents for sewage discharges of storm sewage overflow and trade discharges (Landmark Information Group, 2021).

### 2.9. Coal Mining

The site is within the South Wales Coalfield. The Swansea 5 Foot coal seam is present 180 m north of the nearest overflow, Railway Crossing Overflow, and 120 m west of the proposed weir structure, as shown in Appendix C. A Coal Authority Report obtained for the site is summarised in Table 2-4 and enclosed in the Atkins detailed geotechnical and geo-environmental desk study (doc ref: NE04\_001-ATK-GEN-SWMWREC-RP-CE-000001). Mine entries within the Coal Authority Interactive Map Viewer are shown in Appendix A (The Coal Authority, 2021).

Table 2-4 – Coal Authority Report Summary

| Coal Mining Activity/ Hazard | Description  |
|------------------------------|--|
| Underground coal mining      | Three seams of coal are present 30 to 90 m bgl, last worked in 1846. No underground mining is presently being undertaken, nor has the Coal Authority received an application for future underground mining.  |
| Mine entries                 | One mine entry is present on the site, approximately 30 m east of Old Road Overflow and 40 m northwest of Railway Crossing Overflow at approximate British National Grid reference (273300E, 197340N) with no record of what or if treatment has been carried out. This is also present on the Coal Authority Interactive Map Viewer (The Coal Authority, 2021) and shown in Appendix A. |
| Opencast mining              | No opencast mining has been carried out on site, is being carried out within 200 m of the site or licenced to be carried out within 800 m of the site in the future.   |
| Coal mining subsidence       | No damage notice or claim has been received by the Coal Authority on site or within 50 m of the site since 31 October 1994.  |
| Mine gas                     | The Coal Authority has no record of a mine gas emission requiring action.  |

The report concludes that, as coal mining features have been identified or have the potential to be present, the Coal Authority would recommend that "any planned or future development should follow detailed technical advice before beginning work on site" (The Coal Authority, 2021).



### 2.10. Sensitive Land Uses and Designations

The Envirocheck Report (Landmark Information Group, 2021) and the DEFRA MAGIC Map (DEFRA, n.d.) records there are no Sites of Special Scientific Interest (SSSI) or Special Area of Conservation (SAC) within 500 m of the site.

National Forest Inventory broadleaved woodland is present immediately north of the proposed weir structure (DEFRA, n.d.).

The area around the proposed culverts is designated as part of Swansea Built Up Area (BUA) (DEFRA, n.d.).

### 2.10.1. Pollution Incidents to Controlled Waters

The Envirocheck Report (Landmark Information Group, 2021) records 12 pollution incidents to controlled waters within 500 m of the site, registered as occurring between 1991 to 1998. The nearest incident was 19 m to the northwest of site as a Category 2 'Significant Incident' with the release of mud, clay and soil by a Windows Factory on 12 September 1994.

#### 2.10.2. Landfills

The Envirocheck Report (Landmark Information Group, 2021) records one historical landfill site within 500 m of the site. The historical landfill is located on-site in the southern portion, known as the Neath Abbey Refuse Site, with no further details supplied. This historic landfill extends further to the southeast up to 300 m and covers the area where a refuse heap from 1951-1952 within the former Mines Royal Works existed.

#### 2.10.2.1. Potentially Infilled Land

The Envirocheck Report (Landmark Information Group, 2021) records an area of potentially infilled land within the site boundary mapped in 1992, but no details are available on the composition of the infill material. Based on the site history summarised in Section 2.2, a tramway existed through this portion of infilled ground until circa 1940, where it was removed and then replaced by a Warehouse and Timber Yard from 1980. It is likely that the infilled land relates to this tramway and its subsequent removal.

### 2.10.3. Waste Management Facilities

The Envirocheck Report (Landmark Information Group, 2021) records that there are no licences waste management facilities within 500 m of the site.

#### 2.10.4. Fuel Station Entries

The Envirocheck Report (Landmark Information Group, 2021) records no fuel station entries within 500 m of the site.

### 2.11. Contemporary Trade Directory Entries

The Envirocheck Report (Landmark Information Group, 2021) records seven contemporary trade directories within 100 m of the site boundary that would be considered a major potential source of contamination. This is based on consideration of the likelihood of a particular activity storing large volumes liquids (fuel, chemicals) and thus their potential to create a sufficient plume of contamination in groundwater, or plume of vapours in unsaturated soils, that could have migrated onto site. This is summarised in Table 3-3 below.

Table 2-5 - Contemporary Trade Directories within 100 m of the Site

| Orientation | Distance (m) | Name            | Classification                        | Status   |
|-------------|--------------|-----------------|---------------------------------------|----------|
| West        | On-site      | B & M Autocare  | Car Breakdown and<br>Repair Services  | Active   |
| West        | On-site      | Dragon Autos    | Garage Services                       | Inactive |
| East        | 3            | Abbey Services  | MOT Testing Centre                    | Active   |
| Northeast   | 12           | Brookside Autos | Tyre Dealers                          | Inactive |
| Northwest   | 28           | Kyle Evans Ltd  | Refrigeration Equipment  – Commercial | Active   |



| Northwest | 28 | G P Auto Centre | Car Dealers – Used                 | Inactive |
|-----------|----|-----------------|------------------------------------|----------|
| Southeast | 57 | Ace Minimix     | Concrete and Mortar<br>Ready Mixed | Active   |

### 2.12. Hazardous Substances

The Envirocheck Report (Landmark Information Group, 2021) indicates that there are no Control of Major Accident Hazards (COMAH), Registered Radioactive Substances, Explosive Sites, Notification of Installations Handling Hazardous Substances (NIHHS) or Planning Hazardous Substance Enforcements sites within 250 m of the Site.



# 3. Field and Laboratory Studies

### 3.1. Site Walkover

A site walkover was undertaken by Atkins in December 2021 to assess access and identify any site constraints ahead of the Phase 2 GI works.

### 3.2. Geomorphological/Geological and topographical mapping

No geomorphological or geological mapping was undertaken as part of this investigation.

### 3.3. Phase 2 Ground Investigation

#### 3.3.1. Fieldworks

The Phase 2 GI was designed and supervised by Atkins, with fieldwork undertaken by SOCOTEC UK Ltd between 4<sup>th</sup> and 21<sup>st</sup> January 2022. The GI works comprised the following:

- Four dynamically sampled boreholes to depths between 8.0m bgl and 12.45m bgl;
- Four machine-excavated trial trenches to depths between 0.8m bgl and 1.3m bgl;
- One machine-excavated trial pit to a depth of 2m bgl;
- · Associated geotechnical and geo-environmental sampling;
- Associated insitu and laboratory geotechnical and geo-environmental testing;
- Installation of three 50mm standpipes for groundwater and ground gas monitoring; and
- Five subsequent installation monitoring visits.

The SOCOTEC UK Ltd Factual Report (SOCOTEC UK Ltd, June 2022) is included in Appendix D. A GI location plan is included within Appendix D.

### 3.3.2. In-situ Testing

Standard Penetration Tests (SPTs) were carried out in the boreholes. The test results recorded are included in the SOCOTEC UK Ltd Factual Report (2022), which is included in Appendix D of this report.

### 3.3.3. Laboratory testing

Geotechnical and geo-environmental laboratory testing on selected samples retrieved during the GI site works were scheduled by Atkins. Geotechnical testing was undertaken by GEO Site & Testing Services Ltd and Eurofins Chemtest Ltd. Geo-environmental testing was undertaken by SOCOTEC UK Ltd.

#### **Geotechnical Tests**

The following geotechnical laboratory tests were undertaken:

- 15 Moisture content determination tests;
- 2 Atterberg Limit tests;
- 10 Particle size distribution (PSD) by wet sieving;
- 7 PSD Sedimentation by Pipette; and
- 2 Direct Shear Strength Determination Tests (set of 3 x 60mm shear box specimens).

#### **Geo-environmental Tests**

The analytical suite was designed to inform the land contamination assessment summarised in section 6 of this report.

A total of sixteen soil samples were collected from the site and analysed for the following:

- Asbestos (and subsequent quantification if identified);
- pH;



- metals and metalloids arsenic, boron, cadmium, chromium (total and hexavalent), copper, lead, mercury, nickel, selenium, zinc, vanadium, aluminium, antimony, barium, beryllium, iron, manganese, magnesium, molybdenum;
- water soluble sulphate (as SO4), sulphate, sulphide, ammoniacal nitrogen as N, nitrate, nitrite;
- total, complex and free cyanide;
- speciated polycyclic aromatic hydrocarbons (17 PAHs);
- speciated total petroleum hydrocarbons criteria working group (TPH CWG) C5 C44;
- soil organic matter (SOM);
- phenol;
- Benzene, toluene, ethylbenzene and xylenes (BTEX) (including methyl tert-butyl ether (MTBE)).

A total of nine soil-leachate samples were collected and analysed for the following;

- pH;
- water soluble sulphate (as SO4), sulphide, ammoniacal nitrogen as N, nitrate, nitrite;
- total, complex and free cyanide;
- metals and metalloids arsenic, boron, cadmium, chromium (total and hexavalent), copper, lead, mercury, nickel, selenium, zinc, vanadium, aluminium, antimony, barium, beryllium, iron, manganese, magnesium, molybdenum;
- speciated polycyclic aromatic hydrocarbons (17 PAHs);
- speciated total petroleum hydrocarbons criteria working group (TPH CWG) C5 C44;
- phenol;
- BTEX (including MTBE).
- chemical oxygen demand (COD), biological oxygen demand (BOD)

A total of two surface water samples were collected and analysed for the following;

- Hq
- metals and metalloids copper, lead, nickel, zinc, manganese;
- calcium, hardness (CaCO3);
- chemical oxygen demand, biological oxygen demand;
- total organic carbon (TOC), dissolved organic carbon (DOC)

A total of three groundwater samples were collected and analysed for the following:

- pH;
- water soluble sulphate (as SO4), sulphide, ammoniacal nitrogen as N, nitrate, nitrite;
- total, complex and free cyanide;
- metals and metalloids arsenic, boron, cadmium, chromium (total and hexavalent), copper, lead, mercury, nickel, selenium, zinc, vanadium, aluminium, antimony, barium, beryllium, iron, manganese, magnesium, molybdenum;
- speciated polycyclic aromatic hydrocarbons (17 PAHs);
- speciated total petroleum hydrocarbons criteria working group (TPH CWG) C5 C44;
- phenol;
- BTEX (including MTBE).
- chemical oxygen demand (COD), biological oxygen demand (BOD)

### 3.3.4. Drainage studies

No drainage tests were undertaken as part of the works.

### 3.4. Geophysical Surveys

All exploratory hole locations were surveyed for underground services, prior to any excavation, using PAS 128 Type B compliant, non-intrusive geophysical utility survey methods.



### 3.5. Other Fieldwork

No additional fieldwork was undertaken as part of this project.



### 4. Ground Conditions

The exploratory hole logs and geotechnical laboratory test results for all GI locations are included in SOCOTEC UK Ltd Factual Report (2022) contained within Appendix D. The ground conditions encountered at the site and results of geotechnical laboratory tests are summarised below.

### 4.1. Made Ground

Made Ground, associated with road construction and landscaped ground, was encountered at ground level (or directly underlying the road/pavement or topsoil) in all exploratory holes. The material was variable and is likely to have been sourced from nearby borrow areas within the Glacial Till and Tidal Flat Deposits.

The Made Ground was found to vary in thickness between 0.70m (BH03) and 2.75m (BH02A). It was generally described as a granular material of SAND or GRAVEL, with variable cobble, sand, silt and clay constituents. The gravel comprised brick, sandstone, limestone, concrete, slag, clinker, glass, plastic and macadam. The exploratory holes around the proposed Railway Crossing Overflow generally described a high ash content which is typical of old railway construction. Boulders were also encountered between 0.85m bgl and 1.2m bgl in TT01.

### 4.2. Glacial Till

Glacial Till was encountered to the west of the site in BH01 and BH02A, underlying the Made Ground. Both exploratory holes were terminated before proving the base of the stratum.

In BH01, the material was described as a medium dense greyish brown clayey SAND and GRAVEL. The sand was described as fine to coarse and the gravel was described as subangular fine to coarse of mudstone, limestone and sandstone. The proven thickness of the stratum was 6.6m upon termination of the exploratory hole.

In BH02A, the material was described as a soft to firm dark greyish brown sandy gravelly CLAY. The sand was described as fine to coarse and the gravel was described as subangular fine to coarse of mudstone, limestone and sandstone. The proven stratum thickness was 5m upon termination of the exploratory hole.

### 4.3. Tidal Flat Deposits

Tidal Flat Deposits were encountered to the east of the site in BH03, underlying the Made Ground. The exploratory hole was terminated before proving the base of the stratum, however the proven thickness was 11.7m. The material was described as a medium dense brown and/or grey sandy clayey GRAVEL. There was a layer of soft greyish brown slightly sandy slightly gravelly CLAY between 1.9m bgl and 2.8m bgl and a layer of soft bluish grey slightly gravelly sandy CLAY with pockets of black peat between 2.8m bgl and 4.3m bgl. The sand in all layers was generally described as fine to coarse and the gravel was described as subangular fine to coarse of sandstone, mudstone, limestone and quartzite.

### 4.4. Ground Model

GI was undertaken at each of the discrete structure locations for Phase 2 and, as such, reference should be made to the relevant borehole logs for details of the ground profile. Development of a site-wide ground model is not deemed appropriate for design due to the spatial spread of exploratory hole locations.

### 4.5. Groundwater

#### 4.5.1. Groundwater Strikes

One groundwater strike was recorded during the Phase 2 GI works in BH01. The strike occurred within the Glacial Till (Granular) at a depth of 2.8m bgl, rising to 2.5m bgl after 20 mins, and was described as a medium inflow of water. It should be noted, however, that groundwater levels are subject to diurnal, seasonal and climatic variations and can also be affected by drainage conditions or other causes.



### 4.5.2. Monitoring

50mm Standpipes were installed in BH01, BH02A and BH03. Table 4-1, below, summarises the groundwater monitoring data:

**Table 4-1 - Groundwater Monitoring Summary** 

| Monitoring Round (Date) | Borehole ID | Response zone (m bgl) | Geological Strata   | Groundwater depth m bgl / m AOD |
|-------------------------|-------------|-----------------------|---------------------|---------------------------------|
| 1 (21/02/22)            |             |                       |                     | 2.34 / 7.33                     |
| 2 (10/03/22)            |             |                       |                     | 3.36 / 6.31                     |
| 3 (19/04/22)            | BH01        | 1.9 – 8.0             | Glacial Till        | 2.36 / 7.31                     |
| 4 (17/05/22)            |             |                       |                     | 2.62 / 7.05                     |
| 5 (13/06/22)            |             |                       |                     | 2.79 / 6.88                     |
| 1 (21/02/22)            |             |                       |                     | 3.24 / 9.03                     |
| 2 (10/03/22)            | BH02A       | 2A 1.9 – 8.0          | Glacial Till        | 2.43 / 9.84                     |
| 3 (19/04/22)            |             |                       |                     | 3.59 / 8.68                     |
| 4 (17/05/22)            |             |                       |                     | 3.59 / 8.68                     |
| 5 (13/06/22)            |             |                       |                     | 3.63 / 8.64                     |
| 1 (21/02/22)            |             |                       |                     | 1.86 / 4.19                     |
| 2 (10/03/22)            |             |                       |                     | 2.28 / 3.77                     |
| 3 (19/04/22)            | BH03        | 1.9 – 10.0            | Tidal Flat Deposits | 2.28 / 3.77                     |
| 4 (17/05/22)            |             |                       |                     | 2.47 / 3.58                     |
| 5 (13/06/22)            |             |                       |                     | 2.65 / 3.40                     |

It should be noted that higher groundwater levels may be expected at different times of the year during higher rainfall periods.

### 4.6. Visual and Olfactory Evidence of Contamination

There was no visual and olfactory evidence of hydrocarbons, asbestos or Non-Aqueous Phase Liquids (NAPL) recorded within any of the logs.

Made Ground was encountered in all exploratory holes. Visual evidence of contamination within the soil comprised anthropogenic gravels of ash, slag and clinker. No olfactory signs of contamination were recorded at any of the sampling locations. A summary of visual evidence of contamination within soils is presented in Table 4-2 below.

Table 4-2 - Summary of Identified Visual Evidence of Contamination

| Location | Description           | Depth Range (m bgl) |
|----------|-----------------------|---------------------|
| BH01     | Slag, ash and clinker | 0.36 – 1.20         |
|          | Ash                   | 1.20 – 1.40         |
| BH02     | Slag and clinker      | 0.70 – 2.10         |
| ВН02а    | Slag, ash and clinker | 0.70 – 1.20         |
|          | Ash and clinker       | 1.20 – 3.0          |
| TP01     | Ash and clinker       | 0.12 – 0.40         |
|          | Ash and clinker       | 0.5 – 2.0           |
| TT01     | Slag                  | 0.1 – 0.38          |
|          | Slag                  | 0.38 - 0.85         |



|       | Slag and ash          | 0.85 – 1.20 |
|-------|-----------------------|-------------|
| TT02A | Slag and clinker      | 0.2 – 0.8   |
| TT03  | Slag, clinker and ash | 0.26 – 1.20 |
|       | Ash                   | 0.6 – 1.20  |



### Geotechnical Parameters

### 5.1. Derivation Methodology

This section provides an assessment of the geotechnical parameters of each stratum present at the Site for the purposes of informing future geotechnical design. Proposed geotechnical parameters have been determined primarily from interpretations of in situ and laboratory test data and recognised empirical relationships. Consideration has also been given to values in published literature. Empirical relationships used for parameter derivation are summarised below:

- Bulk Density based on published values in BS8002 (2015) which takes into account the relative density of the soils based on SPT and particle size distribution curves, where available.
- Undrained shear strength,  $c_u$  derived with the guidance from CIRIA 143 (1995), from characteristic SPT 'N' values, where  $c_u$  =  $f_1.N_{60}$ .  $f_1$  is assumed to be between 4.5 6.0 and is conservatively taken as 4.5 for the purposes of this GIR.
- Internal angle of friction, φ' derived from standard relationships
  - Granular soils based on the relationships developed by Peck et al. (1974) and reported in Figure 36 of CIRIA 143 (1995) and the procedure outlined in BS8004 (2015) which takes into account grain angularity, uniformity coefficient of the soil grading and characteristic SPT 'N' values to determine the effective angle of shearing resistance.
  - Cohesive soils: where constant volume internal angle of friction, φ'<sub>cv</sub>, is derived from the equation provided by BS 8004 (2015), 42° – 12.5log<sub>10</sub>(PI), where PI is the Plasticity Index.
- Stiffness, Young's Modulus, E' derived from SPT 'N' values, based on the relationships developed by Stroud (1974) and reported in CIRIA 143 (1995):
  - Granular soils, E' / N60 = 1 2 MPa. Conservatively taken as 1MPa for the purposes of this GIR
  - Cohesive soils (predominantly London Clay), E' / N = 0.6 0.7 MPa, or based on correlation E' = 200cu (Stroud and Butler, 1975).
- Undrained Young's Modulus,  $E_u$ , can be derived from the elastic relationship  $E' = E_u$  (1+v')/(1+vu), where v' and  $v_u$  are the drained and undrained Poisson's Ratio, respectively.

Third parties undertaking design based on the recommendations contained within this report, including the parameters, must satisfy themselves as to their accuracy, validity and applicability of the recommendations and parameters.

Refer to Appendix E for graphical plots of test results and geotechnical parameters.

### 5.2. In-situ and Laboratory Testing Summary

### 5.2.1. Made Ground

A summary of the results from in-situ and laboratory geotechnical testing undertaken on the Made Ground is provided in Table 5-1, below:

Table 5-1 - Summary of in-situ and laboratory test results for Made Ground

| Laboratory / in-situ test results |   |                   | Results range (no. of tests)  | Characteristic value                               | Appendix Ref. |
|-----------------------------------|---|-------------------|---|--|---------------|
| SPT 'N <sub>60</sub> ' Value      |   | 28 – 50 (5)       | 40  | F.1  |               |
|                                   | Bulk Density, γ   | Mg/m <sup>3</sup> | 1.27 (1)  | 1.27   | -             |
|                                   | Moisture Content  | %                 | 7.5 – 34 (6)  | 23   | F.11          |
| Classification                    | Particle Size Distribution Cobbles (Co), Gravel (Gr), Sand (Sa), Fines (Fi), Silt (Si), Clay (Cl) | %                 | Gr = 2 - 71 (3)<br>Sa = 23 - 89 (3)<br>Si = 10 (1)<br>CI = 12 (1)<br>Fi = 6 & 9 (2) | Gr = 39<br>Sa = 48<br>Si = 10<br>Cl = 12<br>Fi = 8 | F.6           |



| Shear<br>Strength | Shear Box    | φ' <sub>p</sub> | 0   | 34 (1) | 34 | _ |
|-------------------|--------------|-----------------|-----|--------|----|---|
|                   | Official Box | C'p             | kPa | 19 (1) | 19 |   |

### 5.2.2. Glacial Till

The Glacial Till has been split into two separate units for geotechnical design purposes:

#### 5.2.2.1. Glacial Till – Granular

A summary of the results from in-situ and laboratory geotechnical testing undertaken on the Glacial Till (Granular) is provided in Table 5-2, below:

Table 5-2 - Summary of in-situ and laboratory test results for Glacial Till (Granular)

| Laboratory / in-situ test results |  |                   | Results range (no. of tests) | Characteristic value                                | Appendix Ref.                 |     |
|-----------------------------------|--|-------------------|------------------------------|---|-------------------------------|-----|
| SPT 'N <sub>60</sub> '            |  |                   | Value                        | 20 – 33 (6)   | 25                            | F.2 |
| Bulk Density, γ                   |  | Mg/m <sup>3</sup> | 2.08 (1)                     | 2.08  | -                             |     |
|                                   | Moisture Content   |                   | %                            | 15 & 17 (2)   | 16                            | -   |
| Classification                    | Particle Size<br>Distribution                              |                   |                              | Gr = 40 - 72 (3)<br>Sa = 16 - 32 (3)                | Gr = 53<br>Sa = 27            |     |
|                                   | Cobbles (Co), Gra<br>Sand (Sa), Fines (<br>(Si), Clay (Cl) |                   |                              | Si = 12 & 13 (2)<br>Cl = 14 & 15 (2)<br>Fi = 12 (1) | Si = 13<br>Cl = 15<br>Fi = 12 | F.7 |
| Shear                             | Shear Box  | φ' <sub>p</sub>   | 0                            | 23 (1)  | 23                            | -   |
| Strength                          | C'p  | C'p               | kPa                          | 19 (1)  | 19                            |     |

#### 5.2.2.2. Glacial Till - Cohesive

A summary of the results from in-situ and laboratory geotechnical testing undertaken on the Glacial Till (Cohesive) is provided in Table 5-3, below:

Table 5-3 - Summary of in-situ and laboratory test results for Glacial Till (Cohesive)

| Laboratory / in-situ test results |   |             | Results range (no. of tests)                            | Characteristic value                    | Appendix Ref. |
|-----------------------------------|---|-------------|---|---|---------------|
| SPT 'N <sub>60</sub> ' Value      |   | 19 – 41 (4) | 29  | F.3                                     |               |
|                                   | Moisture Content  | %           | 13 – 21 (3)   | 18                                      | -             |
|                                   | Liquid Limit  | %           | Non-plastic (2)   | Non-plastic                             |               |
|                                   | Plastic Limit   | %           | Non-plastic (2)   | Non-plastic                             | ] -           |
| Classification                    | Plasticity Index  | %           | Non-plastic (2)   | Non-plastic                             |               |
| Classification                    | Particle Size Distribution Cobbles (Co), Gravel (Gr), Sand (Sa), Fines (Fi), Silt (Si), Clay (Cl) | %           | Gr = 8 (1)<br>Sa = 23 (1)<br>Si = 20 (1)<br>Cl = 49 (1) | Gr = 8<br>Sa = 23<br>Si = 20<br>Cl = 49 | F.8           |

It should be noted that while the borehole descriptions of this stratum, encountered in BH02A, indicate a cohesive material, the Atterberg limit test indicates that it is in fact non-plastic. Furthermore, the very high SPT N<sub>60</sub> values are not representative of a soft to firm CLAY. The core recovery in this material was very poor and, as such, it is difficult to determine it's exact nature. It is likely to comprise variable granular and cohesive material.

### 5.2.3. Tidal Flat Deposits

The Tidal Flat Deposits has been split into two separate units for geotechnical design purposes:



#### 5.2.3.1. Tidal Flat Deposits – Granular

A summary of the results from in-situ and laboratory geotechnical testing undertaken on the Tidal Flat Deposits (Granular) is provided in Table 5-4, below:

Table 5-4 - Summary of in-situ and laboratory test results for Tidal Flat Deposits (Granular)

| Laboratory / in-situ test results |   |             | Results range (no. of tests)  | Characteristic value                       | Appendix Ref. |
|-----------------------------------|---|-------------|---|--|---------------|
| SPT 'N <sub>60</sub> ' Value      |   | 15 – 24 (6) | 20  | F.4  |               |
| Mo                                | Moisture Content  | %           | 15 – 22 (4)   | 19   | -             |
| Classification                    | Particle Size Distribution Cobbles (Co), Gravel (Gr), Sand (Sa), Fines (Fi), Silt (Si), Clay (Cl) | %           | Gr = 50 & 64 (2)<br>Sa = 32 & 20 (2)<br>Si = 8 & 7 (2)<br>Cl = 10 & 9 (2) | Gr = 57<br>Sa = 26<br>Si = 7.5<br>Cl = 9.5 | F.9           |

#### 5.2.3.2. Tidal Flat Deposits – Cohesive

A summary of the results from insitu and laboratory geotechnical testing undertaken on the Tidal Flat Deposits (Cohesive) is provided in Table 5-5, below:

Table 5-5 - Summary of insitu and laboratory test results for Tidal Flat Deposits (Cohesive)

| Laboratory / in-situ test results |   |            | Results range (no. of tests)                            | Characteristic value                    | Appendix Ref. |
|-----------------------------------|---|------------|---|---|---------------|
| SPT 'N <sub>60</sub> ' Value      |   | 8 – 15 (3) | 9   | F.5                                     |               |
| Classification                    | Particle Size Distribution Cobbles (Co), Gravel (Gr), Sand (Sa), Fines (Fi), Silt (Si), Clay (Cl) | %          | Gr = 1 (1)<br>Sa = 31 (1)<br>Si = 30 (1)<br>Cl = 38 (1) | Gr = 1<br>Sa = 31<br>Si = 30<br>CI = 38 | F.10          |

### 5.3. Recommended Geotechnical Parameters

Table 5-6, below, summarises the characteristic geotechnical parameters recommended for the strata identified in Section 4. It should be noted that no recommendations have been made for the geotechnical parameters for the cohesive Glacial Till, encountered in BH02A, due to the absence of reliable in-situ and/or laboratory testing data

Table 5-6 - Recommended Geotechnical Parameters

|                                |                               |  | Shear streng                          | Stiffness   |   |   |
|--------------------------------|-------------------------------|--|---------------------------------------|---|---|---|
| Strata                         | Bulk<br>Density, γ<br>(kN/m³) | Effective<br>angle of<br>internal<br>friction, φ'<br>(°) | Effective<br>cohesion,<br>c'<br>(kPa) | Undrained<br>shear<br>strength, c <sub>u</sub><br>(kPa) | Drained<br>Young's<br>Modulus,<br>E'<br>(MPa) | Undrained<br>Young's<br>Modulus,<br>E <sub>u</sub><br>(MPa) |
| Made Ground                    | 20                            | 35   | 0                                     | -   | 40  | -   |
| Glacial Till – Granular        | 18                            | 32   | 0                                     | -   | 25  | -   |
| Tidal Flat Deposits - Granular | 18                            | 30   | 0                                     | -   | 20  | -   |
| Tidal Flat Deposits - Cohesive | 17                            | 21   | 1                                     | 40  | 8   | 10  |

### 5.4. Buried Concrete Design Classification

The following recommendations for use of buried concrete are provided for information. The guidance outlined in BRE Special Digest No. 1 - Concrete in Aggressive Ground (BRE, 2005) was followed to determine requirements



for buried concrete. The Site has been classified as a brownfield site. Groundwater is considered to be mobile in all encountered strata.

The results of the testing are summarised in Table 5-7, below. A design chemical class for at least 100-year design life is reported. The concrete composition can be determined from this classification by consulting Table D2 of the BRE document.

Table 5-7 - Buried concrete in aggressive ground classification

| Strata                 |                                | 2:1 water/soil<br>(SO <sub>4</sub> mg/l) |                                | рН                   | Design<br>Sulphate | ACEC<br>Class   | DC<br>Class |
|------------------------|--------------------------------|--|--------------------------------|----------------------|--------------------|-----------------|-------------|
|                        | Result(s)<br>(no. of<br>tests) | Characteristic value                     | Result(s)<br>(no. of<br>tests) | Characteristic value | Class for location | for<br>location |             |
| Made Ground            | 90 & 670<br>(2)                | 670                                      | 9.0 & 9.6<br>(2)               | 9.0                  | DS-2               | AC-2            | DC-2        |
| Glacial Till           | 130 & 390<br>(2)               | 390                                      | 8.6 & 10.4 (2)                 | 8.6                  | DS-1               | AC-1            | DC-1        |
| Tidal Flat<br>Deposits | 70<br>(1)                      | 70                                       | 9.2<br>(1)                     | 9.2                  | DS-1               | AC-1            | DC-1        |



### Land Contamination Assessment

### 6.1. Introduction

Land contamination is assessed though development of a conceptual site model (CSM) which describes the links between contamination which may be present from current and historical activities on-site (including any off-site activities from which contaminants may migrate onto a site), receptors to that contamination and pathways between the two.

Sources of contamination and associated contaminants, receptors to that contamination and the pathways are identified and assessed to determine whether all three are present or are likely to be present. If all three are present, then they form a potential contaminant linkage (PCL). These PCLs can then be subjected to the risk assessment process.

The approach adopted by Atkins is in general accordance with the Contaminated Land Exposure Assessment (CLEA) model produced by Defra and the Environment Agency and as outlined in the Environment Agency Land Contamination: Risk Management (LCRM) guidance (Environment Agency, n.d.). LCRM provides a technical framework for identifying and remediating contamination through the application of a risk management process. The decision of whether a risk is unacceptable in a particular case involves not only scientific and technical assessment, but also appropriate criteria by which to judge the risk and conclude exactly what level of risk would be unacceptable. Decisions regarding a site may be informed by:

- Tier 1 preliminary risk assessment, typically a desk study review to develop a preliminary CSM with an
  assessment of risk considering the likelihood and severity of the potential consequences associated with
  the PCLs);
- Tier 2 Generic Quantitative Risk Assessment (GQRA), typically a review of ground investigation and monitoring data, development of a CSM with an assessment of risk using precautionary Generic Assessment Criteria (GAC) relevant to the PCLs that represent minimal or tolerable risk; and
- Tier 3 Detailed Quantitative Risk Assessment (DQRA).

A Tier 1 PCSM assessment was prepared as part of the Atkins 2020 Desk Study. This section comprises a Tier 2 GQRA which updates the PCSM by considering the potential implications of the contaminant concentrations detected in the ground investigation, whether the material is appropriate for reuse and provides an initial waste classification.

It should be noted that under current health and safety legislation, construction and maintenance workers are required to carry out appropriate risk assessments and instigate appropriate mitigating measures to protect themselves, other human receptors and the environment from contamination that may be present. Such risks must be adequately mitigated by the measures required under current legislation, specifically the Construction Design Management (CDM) Regulations (United Kingdom Parliament, 2015), which requires that potential risks to human health and the environment from construction activities are appropriately identified and all necessary steps taken to eliminate / manage that risk. On this basis, it been assumed that personal protective equipment (PPE) and health and safety best practices will be adopted during the construction works and acute risks to construction workers / site visitors during construction have therefore not been considered as part of this assessment.

### 6.2. Preliminary conceptual site model

### 6.2.1. Potential contamination sources

Based on the available information detailed in the desk study, Section 2 and updated following the SOCOTEC UK Ltd site investigation the following sources of contamination have been identified:

#### 6.2.1.1. On-site

 Made Ground associated with the construction and operation of roads and railways including New Road and Old Road and Railway with the potential to contain a range of inorganic and organic contaminants including metals, hydrocarbons, PAHs and asbestos. Fuels and oils attributed to spills from vehicles on the road plus exhaust particulates; and,



 Made Ground associated with the construction, operation and demolition of former historical commercial and industrial land uses including a railway station, timber yard and tramway with the potential to contain a range of inorganic and organic contaminants including metals, hydrocarbons, PAHs and asbestos. Potential for ground gas and ground vapour generation.

#### 6.2.1.2. Off-site

- Made Ground associated with the construction, operation and demolition of former historical commercial and industrial land uses within 500 m of the site the with potential to contain a range of inorganic and organic contaminants including metals, hydrocarbons, PAHs and asbestos. Potential for ground gas and ground vapour generation; and,
- Made Ground associated with the construction and operation of current industries including an
  electricity substation (50 m north), Neath Abbey Business Park (100-300 m south east) and a Depot
  and Tank (230 m south west). A range of inorganic and organic contaminants including metals,
  hydrocarbons, PCBs, PAHs and asbestos.

### 6.2.2. Receptors

Potential human health, controlled waters and property receptors to the sources of contamination identified include the following:

#### 6.2.2.1. Human

- On-site workers during the construction phase of the culverts;
- On-site future maintenance workers;
- On-site residents and workers;
- Off-site workers, residents and members of the general public; and,
- Off-site future maintenance workers.

It is reasonable to assume that off-site workers will be completing their tasks using institutional controls (personal protective equipment, risk assessments etc.) that will mitigate their potential exposure.

#### 6.2.2.2. Controlled Waters

- On-site surface water receptors including an unnamed canal, Tenant Canal and the River Clydach
- Off-site surface water receptors including the River Clydach (240 m south east) and the River Neath (350 m south);
- Groundwater within the superficial Secondary Undifferentiated Aguifer (Till and, river terrace deposits);
- Groundwater within the bedrock Secondary A Aquifer (Swansea Member).

#### 6.2.2.3. Property

- On-site existing and future below ground infrastructure; and
- Off-site residential / commercial properties within the surrounding 500 m.

### 6.2.3. Pathways

The potential pathways depend upon the current and proposed end use of the site. The site predominately comprises residential use and tarmac roads. On this basis, the following potential pathways have been identified.

#### 6.2.3.1. Human health

Potential exposure pathways to the identified on-site human receptors include:

- Dermal contact / ingestion / inhalation of contaminants in soil and soil-derived dust;
- Dermal contact / ingestion of contaminants in groundwater within excavations; and
- Inhalation of ground gas / vapours.

The potential exposure pathways to the identified off-site human receptors include:

 Dermal contact with and ingestion of contaminants in soil-derived dusts and water that may have migrated off-site; and



• Inhalation of soil-derived dust, fibres, gas and vapours which potentially have migrated off-site.

#### 6.2.3.2. Controlled Waters

Potential pathways to controlled waters (groundwater and surface water) include:

- Leaching or dissolution of contaminants in soils and subsequent migration of contaminants in groundwater;
- Vertical migration of dissolved phase contaminants to the underlying groundwater;
- Lateral migration of dissolved phase contaminants in groundwater to surface water;
- Migration of contaminants entrained in surface water runoff; and
- Lateral migration of dissolved phase contaminants via preferential pathways such as drains and low permeability strata horizons.

#### 6.2.3.3. Property

- Direct contact of contaminated soils / water with infrastructure, services and structures and subsequent chemical attack;
- Direct contact of migrating contaminated groundwater within infrastructure, services and structures;
   and
- Migration of ground gas along strata and preferential pathways such as service routes or differentially permeable strata leading to accumulation and explosion.

The Tier 1 PCSM presented in the desk study identified PCLs with moderate risks associated with human health and controlled waters receptors from Made Ground sources (on-site and off-site), based on a medium consequence and likely probability in accordance with risk assessment guidance in CIRIA 552 (CIRIA, 2001). These risks are further assessed in the Tier 2 GQRA presented below.

### 6.3. Generic Quantitative Risk Assessment

### 6.3.1. Selection of Human Health Generic Assessment Criteria

In order to evaluate potential risks to human health from site soils via direct contact exposure (inhalation of dust, ingestion and dermal contact), soil data have been screened against Category 4 Screening Levels (C4SLs) and Atkins' soil screening values (SSVs), collectively termed Generic Assessment Criteria (GAC). Based on identified on-site and off-site human receptors under the current and proposed land use soil data have been screened against GAC deemed protective of a public open space (parks) land use.

Atkins has produced SSVs for a variety of land uses based on soil organic matter (SOM) contents of 1 % and 6 %. The 1 % values provide more conservative SSVs and are based on a sandy soil type, whereas the 6 % values are based on a sandy loam soil type (the default within Science Report (SR) 3 (Environment Agency, 2009)). A total of 16 soil samples from the current ground investigation were analysed for organic matter content. The mean organic matter content was 21.5%. The 6% SOM SSVs have therefore been applied to the assessment.

Category 4 Screening Levels (C4SLs) are modelled using Contaminated Land Exposure Assessment (CLEA) v1.07 for standard land uses and are concentrations of contamination in soil (with 6 % SOM) which are considered by DEFRA to represent a 'low risk' derived from updated exposure assessment parameters and toxicological data based on a 'Low Level of Toxicological Concern' (DEFRA, 2014). As per the accompanying Policy Statement, DEFRA state that:

"A Low Level of Toxicological Concern represents an exposure equivalent to an intake of low concern but that definitely does not approach an intake level that could be defined as causing a Significant Possibility of Significant Harm to human health".

The C4SLs were derived based on remaining 'strongly precautionary' for the purposes of generic screening and with exception to benzene the change in SOM (to 6%) does not affect the criteria derivation. Therefore, where considered appropriate, Atkins has adopted C4SLs for the eight contaminants for which data is available including: arsenic, benzene, cadmium, chromium VI, lead, vinyl chloride, trichloroethene (TCE),tetrachloroethene (PCE) and 1,2-Dichlorethane.



PAHs have been assessed using benzo(a)pyrene (BaP) as a surrogate marker. The ratio of the concentrations of genotoxic PAH compounds has been compared against the upper and lower limits as set out on the C4SL guidance. The data indicate that the ratios to BaP are within the limits as defined in the toxicological study. Therefore, BaP is likely to be from the same source and so can be used as a marker compound for other genotoxic compounds in the assessment.

Atkins has derived SSVs for a number of volatile and potentially volatile contaminants based on both soil saturation limits (where the contaminant will theoretically reach saturation and form free phase product), and health-based modelled values (given by the CLEA model (DEFRA, 2004)) which can be used where site conditions indicate saturation has not been reached and no free phase product exists. No free product was identified in the soils during the site investigation, and therefore the health-based modelled values given by CLEA have been used.

Potential acute risks resulting from short term exposure of by construction workers to contamination involved with the proposed development cannot be assessed using these GACs because they relate to the long-term (chronic) risk. Risks to construction workers should be managed by the contractor through their Construction Environmental Management Plans (CEMPs) and as a minimum should include the use of appropriate Personal Protective Equipment (PPE) and appropriate working methods.

It should be noted that the GAC may change as new policy and technical guidance, including toxicological data, are published by Natural Resources Wales and other authoritative sources, but they are valid at the time of writing.

### 6.3.2. Comparison of Soil Concentration Data with Human Health GAC

A total of 16 samples, collected between the depths of 0.2 and 2.50 m bgl, were screened against GAC considerate of a public open space (parks) land use. Five exceedances of the GAC were identified which are summarised in Table 6-1, below.

The soils screening assessment is provided in Appendix D

Table 6-1 - Soil Determinants Exceeding EQS

| Determinand    | GAC<br>(mg/kg) | No. of<br>Samples | No. of<br>Exceedances | Max<br>Concentration<br>(mg/kg) | Location of exceedances and depth (bgl) |
|----------------|----------------|-------------------|-----------------------|---------------------------------|---|
| Arsenic        | 168            | 16                | 1                     | 459.8                           | TT01 1.20 m                             |
| Lead           | 1340           | 16                | 1                     | 3,837                           | TT01 1.20 m                             |
| Benzo(a)pyrene | 21.4           | 16                | 1                     | 32.5                            | TT02 0.20 m, m                          |

### 6.3.3. Asbestos

All sixteen soil samples collected between the depths of 0.2 and 2.50 m bgl were analysed for asbestos fibres. Asbestos fibres were identified within one sample collected from the Made Ground in TT02 at a depth of 0.2 m bgl. The asbestos quantification identified Chrysotile fibres at a measured quantification of 0.005%. TT02 is located within the north west of the site below 0.05 m of Macadam. No visual evidence of asbestos containing material (ACM) was identified within TT02.

### 6.4. Ground Gas Assessment

A preliminary ground gas risk assessment has been undertaken in accordance with BS 8485:2015+2019 (British Standards, 2019) code of practice for design of protective measures for methane and carbon dioxide ground gases for buildings. This guidance provides a semi-quantitative assessment methodology for assessing the risk of permanent ground gas generation to buildings.



BS8485:2015 states that hazardous gas flow rates (Qhg) should be calculated for methane and carbon dioxide for every borehole for each visit and suggests the Qhgs be presented alongside the gas monitoring results in a database. Qhg is calculated using the maximum gas concentration recorded (unless lower values can be justified) and the steady state flow rate using the formula:

Qhg (l/hr) = flow rate (l/hr) x [gas concentration (%) / 100]

The Gas Screening Value (GSV) is the flow rate of a specific hazardous gas considered to be representative of a site, following assessment of all borehole concentrations and gas flow rates, whilst taking account of other influencing factors. Such factors being, for example, whether a response zone was completed flooded (which can compromise gas data), the temporal/spatial nature of the data set and the acute one-off nature of the risk.

A decision must be made to determine whether the maximum Qhg in the dataset is appropriate to represent the site (and thereby be selected as the GSV), or whether maximum gas concentrations and maximum steady state flow rates should be combined from any borehole/visit to derive a "worst case GSV".

The GSV considered representative for the site is then used to select a Characteristic Situation (CS), which is the ground gas regime assumed for design of gas protection measures for new buildings in accordance with BS8485:2015 (British Standards, 2019). The GSVs and CS are presented in Table 6-2.

Adopting a GSV based on peak flow measurements (i.e. those measured initially after the gas tap is opened) might result in a disproportionately high gas hazard prediction and assignment of an over-precautionary GSV and Characteristic Situation (CS), leading to overly conservative gas protection measures being incorporated into the development.

BS8485:2015 does not include an approach for assessing carbon monoxide or hydrogen sulphide. The relevant Workplace Exposure Limits (WELs) as outlined within the HSE EH40/2015 (2011) document (Health and safety executive, 2011) has been adopted for use in a preliminary assessment of carbon monoxide and hydrogen sulphide. The WELs used for carbon monoxide and hydrogen sulphide have been provided below:

- carbon monoxide: 30 parts per million (ppm) for long-term (eight hours) exposure limit and 200 ppm for short-term (15 minutes) exposure limit.
- hydrogen sulphide: 5 ppm for the long-term exposure limit and 10 ppm for the short-term exposure limit

Table 6-2 - Site Characteristic GSV and Associated Characteristic Situation

| CS | Risk Classification      | GSV (I/hr) | Additional Factors  |
|----|--------------------------|------------|---|
| 1  | Very Low Risk            | <0.07      | Typical methane <1 % and/or carbon dioxide <5 %. Otherwise consider increase to characteristic Situation 2. |
| 2  | Low Risk                 | <0.7       | Borehole air flow rate not to exceed 70 l/hr. Otherwise consider increase to Characteristic Situation 3     |
| 3  | Moderate Risk            | <3.5       | -   |
| 4  | Moderate to High<br>Risk | <15        | Quantitative risk assessment required to evaluate scope of protective measure                               |
| 5  | High Risk                | <70        | -   |
| 6  | Very High Risk           | >70        | -   |

Note: '-' denotes where a combination of protective measures are required

#### 6.4.1. Carbon Dioxide and Methane Results

Three rounds of gas monitoring were undertaken by Socotec between February and May 2022. Gas monitoring records are provided within the ground investigation Factual Report (Socotec, 2022).

The Qhg of each monitoring well has been calculated and a summary of the maximum gas concentrations and steady state flow rates for each monitoring location is presented in Table 6-3.



Table 6-3 - Ground Gas Assessment

| Location  | Date / time             | Max. Peak Recorded conc. (% v/v) |         | Max.<br>Steady<br>State<br>Flow | Qhg (l/hr) calculated<br>for each well* |         | Risk<br>Classification | Response<br>Zone<br>Flooded? |
|-----------|-------------------------|----------------------------------|---------|---------------------------------|---|---------|------------------------|------------------------------|
|           |                         | Carbon<br>Dioxide                | Methane | Rate<br>(l/hr)                  | Carbon<br>Dioxide                       | Methane |                        |                              |
| BH01 (1)  | 21 Feb 2022<br>11:05:00 | 0.2                              | 2.6     | 0.1                             | 0.0002                                  | 0.003   | Very low<br>risk       | Partially                    |
|           | 19 Apr 2022<br>11:13:00 | 0.4                              | 0.2     | 4.1                             | 0.02                                    | 0.008   | Very low<br>risk       | Partially                    |
|           | 17 May 2022<br>12:38:00 | 0.1                              | 0.0     | 0.1                             | 0.0001                                  | 0.0     | Very low<br>risk       | Partially                    |
| BH02A (1) | 21 Feb 2022<br>10:29:00 | 0.2                              | 2.7     | 0.2                             | 0.004                                   | 0.005   | Very low<br>risk       | Partially                    |
|           | 19 Apr 2022<br>11:00:00 | 2.5                              | 0.5     | 0.2                             | 0.005                                   | 0.001   | Very low<br>risk       | Partially                    |
|           | 17 May 2022<br>12:54:00 | 0.1                              | 0.0     | 0.2                             | 0.0002                                  | 0.0     | Very low<br>risk       | Partially                    |
| BH03 (1)  | 19 Apr 2022<br>11:30:00 | 1.0                              | 46.1    | 0.1                             | 0.001                                   | 0.05    | Low Risk               | Partially                    |
|           | 17 May 2022<br>13:00:00 | 0.8                              | 34.6    | 7.5                             | 0.06                                    | 2.6     | Moderate<br>Risk       | Partially                    |

Note: '\*' denotes that maximum gas concentrations combined with maximum steady state flow recorded on any site visit

The highest recorded methane and carbon dioxide concentrations were recorder as 46.1 % and 2.5 % respectively, all monitoring wells recovered values higher than 0 % during at least one monitoring round. Maximum concentration of methane were recorded in BH03 which targets the natural superficial deposits. Methane concentrations within BH01 and BH02A exceeded 1% during the initial round only (at concentrations of 2.6% in BH01 and 2.7% in BH02). Carbon dioxide concentrations were all < 5% in all locations.

Monitoring was undertaken at atmospheric pressures ranging from 1012 to 1019 mbar.

Groundwater for BH01 ranged between 2.34 m and 3.36 m bgl, groundwater for BH02A ranged between 2.43 m and 3.59 m bgl and groundwater for BH03 ranged between 1.86 m and 2.47 m. The response zone for BH03 ranged between 1.90 m and 10.0 m bgl, this in turn indicates that the response zone was partially flooded. The reported results do not indicate that dissociation of gas has occurred.

Based on the results, the Characteristic Situation for the site has been assessed as CS2 (low risk). No significant source of ground gas was encountered during the investigation with elevated concentrations of methane recorded in the natural superficial deposits (Clay and gravel). In addition, the development comprises culverts and not buildings, culverts will be sealed and any construction / maintenance workers entering confined spaces require to gas checks prior and during works. This, and given the groundwater level in relation to the response zone, it is considered acceptable to reduce the risk from a CS3 – moderate risk, to CS2 – low risk. Typically this classification requires no special precautions against ground gas are required for new development for this category.

#### 6.4.2. Human Health Discussion

A total of 16 soil samples were analysed from the 2022 SOCOTEC UK Ltd (Socotec, 2022) site investigation for a range chemical analytes across the site. Five exceedances of the GAC public open space (residential) land use were identified for arsenic, lead and benzo(a)pyrene, each exceedance was within the same order of magnitude as the GAC. Metal exceedances were isolated to exploratory hole TT01 at a depth of 1.20 m. The exploratory log for TT01 indicate the presence of Made Ground composed of silty sandy gravel with cobbles of slag, limestone, macadam, quartzite and ash. It is reasonable to associate the observed metal exceedances are associated with the presence of slag and ash within the Made Ground. Exceedances of benzo(a)pyrene were observed within TT02 at a depth of 0.20 m and 0.60 m, the engineers logs indicate the presence of Made Ground composed of silty sands and concrete with cobbles of slag, brick, ash and clinker, observed exceedance are



potentially associated with the presence of slag/ash. Exceedances of benzo(a)pyrene were also observed with TT04 at a depth of 0.50 m, potentially associated with macadam seen in the trial pit logs. Metals and benzo(a)pyrene pose a risk to human health by direct contact, ingestion of dust / soil and inhalations of dust. The risk to future site users is considered very low given that any contaminant linkage will be broken by the presence of hard standing and the depth at which contamination was encountered.

Asbestos fibres were identified within TT02 at 0.20 m bgl with an asbestos quantification result of 0.005%. Made Ground was noted in the trial pit log (0.1 m bgl to 1.30 m bgl) to contain plastic, timber, and glass, ACM or potential ACM was not observed in the trial pit. Under a current land use and future land use the site will be covered in hardstanding and/or buildings which will act to limit dust generation, inhalation and direct contact pathways. The risk from asbestos to the identified human health receptors is evaluated as moderate-low considering a severe consequence and an unlikely probability of analysed contaminants present in soil is unlikely to present an unacceptable risk to human receptors.

The risks from asbestos should be assessed by the contractor during the construction works as bare soils will be exposed during excavation and construction workers and members of the public passing through the site could be exposed.

It is key to note that exceedances in metals and benzo(a)pyrene are isolated to two exploratory locations and fall within one order of magnitude above the GAC, therefore it is unlikely that observed exceedances pose direct risks to human health receptors. Furthermore, due to the depth of the observed metal exceedances, risk to human health receptors is further reduced.

The ground gas regime at the site has been initially classified as CS2 (low risk), which typically does not require special gas protection measures to be incorporated within buildings / structures.

### 6.5. Selection of Controlled Waters Assessment Criteria

The controlled waters GQRA has been undertaken to access the potential risk posed to the identified Controlled Waters receptors from migration of contaminants from identified on-site and off-site sources. To assess the potential risks to the identified receptors, a comparison of soil-leachate and groundwater concentrations against pertinent water quality standards (WQS) has been undertaken.

The screening criteria for controlled waters assessment are dependent on the nature of the key receptor(s).

The site is underlain by superficial deposits comprising Till and Tidal Flat Deposits and the bedrock comprising Swansea Member. The superficial strata is classified as a Secondary Undifferentiated Aquifer and bedrock strata is classified as Secondary A Aquifer. The site is not located within a groundwater SPZ. The nearest surface water receptor is the onsite Tennant Canal and Clydach River.

Considering the hydrological and hydrogeological regime as summarised above, both surface water and groundwater are primary receptors for potential contamination. Soil leachate and groundwater monitoring data has been screened against Water Quality Standards (WQS) comprising Environmental Quality Standards for inland freshwater (EQS) (Water Resources, England and Wales, 2017), protective of aquatic life in surface water and Drinking Water Standards (DWS) (DEFRA, 2018) protective of groundwater.

### 6.5.1. Comparison of Soil Leachate Concentrations with WQS

There were 9 leachate samples from the 2022 ground investigation (Socotec, 2022) recovered from a range of depths between 0.50 and 2.50 m bgl in Made Ground and natural strata and subject to soil leachate analysis. Leachate samples were screened against EQS and DWS, a number of exceedances for a variety of determinands were seen for both the EQS and DWS, these exceedances include metals, organics, cyanide and ammoniacal nitrogen exceedances are presented in Table 6-4 and 6-5 respectively.



Table 6-4 - Soil Leachate EQS exceedances

| Constituent                 | Units       | EQS (mg/l) | Number of samples | Minimum<br>concentration<br>(mg/l) | Maximum<br>concentration<br>(mg/l) | Number of exceedances | Location &<br>Depth (m bgl)  |
|-----------------------------|-------------|------------|-------------------|------------------------------------|------------------------------------|-----------------------|--|
| Ammoniacal<br>Nitrogen as N | mg/l        | 0.2        | 9                 | 0.02                               | 0.07                               | 2                     | BH03 2.50 m,<br>TT01 0.80 m  |
| Cyanide Free                | mg/l        | 0.001      | 9                 | 0.02                               | 0.02                               | 2                     | TP01 1.90 m,<br>TT01 0.80 m  |
| рН                          | pH<br>units |            | 9                 | 7.5                                | 8.4                                | 3                     | BH02A 1.10 m<br>TP01 1.90 m<br>TT04 0.50 m   |
| Cadmium                     | mg/l        | 0.00008    | 9                 | 0.00002                            | 0.00002                            | 3                     | BH03 0.60 m,<br>TT01 0.80 m,<br>TT02 0.60 m  |
| Copper                      | mg/l        | 0.001      | 9                 | 0.001                              | 0.009                              | 8                     | BH01 1.00 m,<br>BH02A 1.10 m,<br>BH03 0.60 m,<br>TP01 1.90 m,<br>TT01 0.80 m,<br>TT02 0.60 m,<br>TT03 0.70 m,<br>TT04 0.50 m |
| Iron                        | mg/l        | 1          | 9                 | 0.01                               | 0.01                               | 1                     | TT01 0.80 m  |
| Manganese                   | mg/l        | 0.123      | 9                 | 0.002                              | 0.002                              | 1                     | BH03 2.50 m  |
| Mercury                     | mg/l        | 0.00007    | 9                 | 0.00003                            | 0.00003                            | 1                     | TT04 0.50 m  |
| Aromatics >C12-16           | mg/l        | 0.01       | 9                 | 0.01                               | 0.01                               | 1                     | BH03 0.60 m  |
| Aromatics<br>>C21-35        | mg/l        | 0.01       | 9                 | 0.01                               | 0.02                               | 3                     | BH01 1.00 m,<br>TT02 0.60 m,<br>TT03 0.70 m  |

Table 6-5 - Soil Leachate DWS exceedances

| Constituent                 | Units       | DWS (mg/l) | Number of samples | Minimum<br>concentratio<br>n (mg/l) | Maximum<br>concentratio<br>n (mg/l) | Number of exceedances | Location &<br>Depth (m bgl)  |
|-----------------------------|-------------|------------|-------------------|-------------------------------------|-------------------------------------|-----------------------|------------------------------|
| Ammoniacal<br>Nitrogen as N | mg/l        | 0.39       | 9                 | 0.02                                | 0.07                                | 2                     | BH03 2.50 m,<br>TT01 0.80 m  |
| Cyanide                     | mg/l        | 0.05       | 9                 | 0.02                                | 0.02                                | 1                     | BH03 0.60 m                  |
| рН                          | pH<br>units |            | 9                 | 7.5                                 | 8.4                                 | 2                     | BH02A 1.10 m,<br>TP01 1.90 m |
| Sulphate as<br>SO4          | mg/l        | 250        | 9                 | 12                                  | 109                                 | 2                     | BH03 0.60 m,<br>TP01 1.90 m  |
| Aluminium                   | mg/l        | 0.2        | 9                 | 0.01                                | 0.03                                | 1                     | TP01 1.90 m                  |



| Constituent | Units | DWS (mg/l) | Number of samples | Minimum<br>concentratio<br>n (mg/l) | Maximum<br>concentratio<br>n (mg/l) | Number of exceedances | Location &<br>Depth (m bgl)  |
|-------------|-------|------------|-------------------|-------------------------------------|-------------------------------------|-----------------------|--|
| Antimony    | mg/l  | 0.005      | 9                 | 0.001                               | 0.003                               | 3                     | BH01 1.00 m,<br>BH03 0.60 m,<br>TT01 0.80 m  |
| Arsenic     | mg/l  | 0.01       | 9                 | 0.005                               | 0.018                               | 7                     | BH01 1.00 m,<br>BH02A 1.10 m,<br>BH03 0.60 m,<br>TP01 1.90 m,<br>TT01 0.80 m,<br>TT03 0.70 m,<br>TT04 0.50 m |
| Iron        | mg/l  | 0.2        | 9                 | 0.01                                | 0.01                                | 1                     | TT01 0.80 m  |
| Manganese   | mg/l  | 0.05       | 9                 | 0.002                               | 0.002                               | 2                     | BH03 2.50 m,<br>BH03 0.60 m  |
| Molybdenum  | mg/l  | 0.07       | 9                 | 0.012                               | 0.07                                | 4                     | BH01 1.00 m,<br>BH02A 1.10 m,<br>BH03 2.50 m<br>TP01 1.90 m  |
| Selenium    | mg/l  | 0.01       | 9                 | 0.001                               | 0.004                               | 1                     | TP01 1.90 m  |

# 6.5.2. Comparison of Groundwater Concentration Data with Controlled Waters Assessment Criteria

Three ground water samples were scheduled for groundwater analysis as part of the 2022 ground investigation (Socotec, 2022). A number of exceedances were observed for a variety of determiands for the EQS (ammoniacal nitrogen, sulphate, cadmium, hexavalent chromium, copper, iron, manganese, nickel, zinc, aliphatics (>C21-35), benzo(a)pyrene and fluoranthene). Exceedances were also observed for the DWS (Ammoniacal nitrogen, sulphate, iron and manganese). A summary of the EQS groundwater exceedances are summarised in Table 6-6 below.

Table 6-6 - Groundwater EQS Exceedances

| Determinand                 | EQS<br>(mg/l) | No. of<br>Samples | No. of<br>Exceedances | Max<br>Concentration<br>(mg/l) | Location of exceedances and depth (bgl) |
|-----------------------------|---------------|-------------------|-----------------------|--------------------------------|---|
| Ammoniacal<br>Nitrogen as N | 0.2           | 3                 | 2                     | 1                              | BH02A 4.50 m, BH03<br>4.00 m            |
| Sulphate as<br>SO4          | 400           | 3                 | 1                     | 1030                           | BH02A 4.50 m                            |
| Cadmium                     | 0.00008       | 3                 | 1                     | 0.00015                        | BH02A 4.50 m                            |
| Chromium<br>Hexavalent      | 0.003         | 3                 | 1                     | 0.0034                         | BH01 4.00 m                             |
| Copper                      | 0.001         | 3                 | 1                     | 0.0022                         | BH01 4.00 m                             |
| Iron                        | 1             | 3                 | 1                     | 10.3                           | BH02A 4.50 m                            |



| Manganese              | 0.002   | 3 | 2 | 0.751   | BH02A 4.50 m, BH03<br>4.00 m              |
|------------------------|---------|---|---|---------|---|
| Nickel                 | 0.001   | 3 | 1 | 0.008   | BH02A 4.50 m                              |
| Zinc                   | 0.002   | 3 | 1 | 0.005   | BH02A 4.50 m                              |
| Aliphatics >C21-<br>35 | 0.01    | 3 | 3 | 0.05    | BH01 4.00 m, BH02A<br>4.50 m, BH03 4.00 m |
| Benzo(a)pyrene         | 0.00001 | 3 | 2 | 0.00001 | BH01 4.00 m, BH02A<br>4.50 m              |
| Fluoranthene           | 0.00001 | 3 | 2 | 0.00002 | BH01 4.00 m, BH02A<br>4.50 m              |

Table 6-7 - Groundwater DWS Exceedances

| Determinand                 | DWS (mg/l) | No. of Samples | No. of<br>Exceedances | Max<br>Concentration<br>(mg/l) | Location of exceedances and depth (bgl)      |
|-----------------------------|------------|----------------|-----------------------|--------------------------------|--|
| Ammoniacal<br>Nitrogen as N | 0.39       | 5              | 2                     | 1                              | BH02A 4.50 m,<br>BH03 4.00 m                 |
| Sulphate as<br>SO4          | 250        | 5              | 1                     | 1030                           | BH02A 4.50 m                                 |
| Iron                        | 0.2        | 5              | 1                     | 10.3                           | BH02A 4.50 m                                 |
| Manganese                   | 0.05       | 5              | 3                     | 0.751                          | BH01 4.00 m,<br>BH02A 4.50 m,<br>BH03 4.00 m |

# 6.5.3. Comparison of Surface Water Concentration Data with Controlled Waters Assessment Criteria

Two surface water samples were taken from the Tennant Canal for analysis as part of the 2022 Ground Investigation. A number of exceedances for both the EQS and DWS were observed for the following determinands including copper, zinc and manganese.

Table 6-8 - Surface Water EQS Exceedances

| Determinand | EQS (mg/l) | No. of Samples | No. of Exceedances | Max<br>Concentration<br>(mg/l) | Location of exceedances and depth (bgl) |
|-------------|------------|----------------|--------------------|--------------------------------|---|
| Copper      | 0.001      | 2              | 2                  | 0.004                          | SW01, SW02                              |
| Zinc        | 0.002      | 2              | 1                  | 0.05                           | SW01, SW02                              |

#### Table 6-9 - Surface Water DWS Exceedances

| Determinand | DWS (mg/l) | No. of Samples | No. of<br>Exceedances | Max<br>Concentration<br>(mg/l) | Location of exceedances and depth (bgl) |
|-------------|------------|----------------|-----------------------|--------------------------------|---|
| Manganese   | 0.05       | 2              | 2                     | 0.69                           | SW01                                    |



#### 6.5.4. Controlled Waters Discussion

Exceedances in both the EQS and DWS are seen for groundwater, exceedances include metals, organics, sulphate and ammoniacal nitrogen. Exceedances in groundwater are seen throughout the entire site extent, and occur in all of the sampled locations (BH01 4.00 m, BH02A 4.50 m and BH03 4.00 m), observed groundwater exceedances were recovered from groundwater within either superficial deposits including glacial till (BH01 and BH02A) and tidal flat deposits (BH03). No notable contaminant sources are present in either the superficial deposits (glacial till and river terrace deposits), therefore it is reasonable to assume that contaminants were sourced from the overlying Made Ground present in these exploratory holes which were noted to contain slag, ash, clinker and concrete. For the EQS all exceedances but manganese are within one order of magnitude above the screening criteria, manganese is within two orders of magnitude above the EQS. For the DWS all exceedances were within one order of magnitude of the screening criteria.

Leachate testing also saw exceedances in both the EQS and DWS, these exceedances include metals, organics, and ammoniacal nitrogen. Exceedances in organic compounds (aromatic >C12 – C16 and aromatic >C21 – C35) are noted to exceed the EQS in four locations (BH03 0.60 m, BH01 1.00 m, TT02 0.60 m and TT03 0.70 m), exceedances within TT02 and TT03 are potentially associated with macadam noted in the trial pit logs. Macadam was not noted within BH03 and BH01, however made ground comprising slag, ash, clinker and concrete was noted to be present and may represent the contaminant source. Metal exceedances in both the EQS and DWS are likely associated with slag, ash and clinker within the made ground.

No clear contaminant sources are present for the cyanide exceedances seen in BH03, TP01 and TT01 for the soil leachate testing, these exceedances are within one order of magnitude of the GAC and are unlikely to pose unreasonable risk to potential receptors.

It is unclear whether the observed surface water exceedances are associated with observed ground water exceedances, however, due to surface water samples being sourced from Tennant Canal, which is presumed to be lined it is reasonable to assume that observed exceedances represent natural background levels, furthermore all exceedances are noted to be marginal and within one order of magnitude.

### 6.6. Revised CSM

Based on the human health and controlled waters GQRAs presented above, the preliminary CSM presented in 6.2. has been revised based on the assessments completed.

The revised CSM resulting from the information discussed above is shown below in



**Table 6-10 - Revised Conceptual Site Model** 

| Source  | Pathway                     |  | Contaminant<br>Exposure /<br>Migration Pathway   | Potential<br>Consequence | Probability | Risk<br>Classification   | Comments  |
|---|-----------------------------|--|--|--------------------------|-------------|--|---|
| On-site  Made Ground associated with the construction and operation of roads  | Human<br>Health<br>On-site  | On-site workers during the construction phase of the culverts;   | Dermal contact / ingestion / inhalation of contaminants in soil and soil-derived   | Severe                   | Unlikely    | Moderate/Low<br>Risk   | It been assumed that personal protective equipment (PPE) and health and safety best practices will be adopted during the construction works and acute risks to operatives, maintenance workers and site visitors  |
| and railways including New Road and Old Road and Railway with the potential to contain a range of inorganic and organic contaminants including metals, hydrocarbons, PAHs and | Human<br>Health<br>Off-site | On-site future<br>maintenance<br>workers   | dust; Dermal contact / ingestion of contaminants in  | Medium                   | Unlikely    | Low Risk   | will be minimised. Risks to offsite users will be mitigated against through barriered off working zones and dust  |
|   |                             | On-site workers during the construction phase of the culverts;  Future site users  groundwater within excavations; and Inhalation of ground gas / vapours. | Medium   | Unlikely                 | Low Risk    | Asbestos is detected at quantifiable concentrations. Under a current land use and future land use the site will be covered in hardstanding and/or buildings which will act to limit dust generation, inhalation and direct |   |
| asbestos. Fuels<br>and oils attributed<br>to spills from<br>vehicles on the<br>road plus exhaust  |                             | Off-site<br>workers,<br>residents and<br>members of the<br>general public;   | Dermal contact with<br>and ingestion of<br>contaminants in<br>soil-derived dusts<br>and water that may   | Medium                   | Unlikely    | Very Low<br>Risk   | contact pathways. Furthermore, dust during construction will be mitigated through dust suppression methods.  Observed exceedances for soil  |
| particulates; Made Ground associated with the construction, operation and demolition of former historical commercial and industrial land uses                                 |                             | Off-site future maintenance workers  | have migrated off-<br>site; and<br>Inhalation of soil-<br>derived dust, fibres,<br>gas and vapours<br>which potentially<br>have migrated off-<br>site. | Medium                   | Unlikely    | Low Risk   | samples include lead, arsenic and benzo(a)pyrene. All observed exceedances are within one order of magnitude of the GAC and can be attributed to the Made Ground situated on-site. Benzo(a)pyrene exceedances, though not below 0.80 m are within one order of magnitude of the GAC and can be associated |



| Source   | Pathway                                   |  | Contaminant<br>Exposure /<br>Migration Pathway   | Potential<br>Consequence | Probability | Risk<br>Classification | Comments   |
|--|---|--|--|--------------------------|-------------|------------------------|--|
| including a railway station, timber yard and tramway with the potential to contain a range of inorganic and organic contaminants   |   |  |  |                          |             |                        | with macadam seen in trial pit logs. Due to the presence of buildings and hardstanding, and the depth of exceedances, the contaminant pathway will be broken, and there is not considered a risk to future site users.   |
| including metals, hydrocarbons, PAHs and asbestos. Potential for ground gas and ground vapour generation.  Off-site  |   |  |  |                          |             |                        | Future maintenance on the site may require localised excavation with potential for workers to come into direct contact with soils or inhale soil derived dusts. Risks to future maintenance workers will be managed through personal protective equipment (PPE) and health and safety best practices.  |
| Made Ground associated with the construction, operation and demolition of former historical commercial and industrial land uses within 500 m of the site the with potential to contain a range of inorganic and organic contaminants including metals, hydrocarbons, | Controlled<br>Waters:<br>Surface<br>Water | On-site surface water receptors including an unnamed canal, Tenant Canal and the River Clydach | Leaching or dissolution of contaminants in soils and subsequent migration of contaminants in groundwater; Vertical migration of dissolved phase contaminants to the underlying groundwater; Lateral migration of dissolved phase | Medium                   | Unlikely    | Low Risk               | The proposed works could result in the mobilisation of contamination in unsaturated soils, if present, through leaching/dissolution of, and subsequent migration into, the surface water and groundwater features, such as via migration in drainage. Furthermore, exceedances likely sourced from the overlying contaminated soils was observed in groundwater samples, therefore the likelihood of contamination is increased.  The adjacent Tennant Canal is assumed to be lined and therefore is |



| Source   | Pathway |  | Contaminant<br>Exposure /<br>Migration Pathway   | Potential<br>Consequence | Probability | Risk<br>Classification | Comments   |
|--|---------|--|--|--------------------------|-------------|------------------------|--|
| PAHs and<br>asbestos. Potential<br>for ground gas and<br>ground vapour   |         |  | contaminants in<br>groundwater to<br>surface water;<br>Migration of  |                          |             |                        | at low risk of being contaminated by dissolved contaminants in the groundwater.  |
| generation; Made Ground associated with the construction and operation of current industries including an electricity substation (50 m north), Neath Abbey Business Park (100-300 m south east) and a Depot and Tank (230 m south west). |         | Off-site surface water receptors including the River Clydach (240 m south east) and the River Neath (350 m south); | contaminants entrained in surface water runoff; and Lateral migration of dissolved phase contaminants via preferential pathways such as drains and low permeability strata horizons. | Medium                   | Unlikely    | Moderate<br>Risk       | The proposed works could result in the mobilisation of contamination in unsaturated soils, if present, through leaching/dissolution of, and subsequent migration into, the surface water and groundwater features, such as via migration in drainage. Furthermore, exceedances likely sourced from the overlying contaminated soils was observed in groundwater samples, therefore the likelihood of contamination is increased. |



| Source   | Pathway                                  |   | Contaminant<br>Exposure /<br>Migration Pathway   | Potential<br>Consequence | Probability | Risk<br>Classification | Comments  |
|--|--|---|--|--------------------------|-------------|------------------------|---|
| A range of inorganic and organic contaminants including metals, hydrocarbons, PCBs, PAHs and asbestos. | Controlled<br>Waters:<br>Ground<br>Water | Groundwater within the superficial Secondary Undifferentiated Aquifer (Till) and Tidal Flat Deposits. | Leaching or dissolution of contaminants in soils and subsequent migration of contaminants in groundwater; Vertical migration of dissolved phase contaminants to the underlying groundwater; Lateral migration of dissolved phase contaminants in groundwater to surface water; Migration of contaminants entrained in surface water runoff; and Lateral migration of dissolved phase contaminants entrained in surface water runoff; and | Medium                   | Unlikely    | Moderate<br>Risk       | The proposed works could result in the mobilisation of contamination in unsaturated soils, if present, through leaching/dissolution of, and subsequent migration into, the surface water and groundwater features, such as via migration in drainage. Furthermore, exceedances likely sourced from the overlying contaminated soils was observed in groundwater samples, therefore the likelihood of contamination is increased.  Exceedances in both the EQS and DWS are seen for groundwater, exceedances include metals, organics, sulphate and ammoniacal nitrogen, all exceedances are within one order of magnitude of the GAC, contaminants are noted to be largely associated with the composition of the Made Ground beneath the site. No notable contaminant sources are present in the natural deposits present on site. |



| Source | Pathway  |  | Contaminant<br>Exposure /<br>Migration Pathway  | Potential<br>Consequence | Probability | Risk<br>Classification | Comments   |
|--------|----------|--|---|--------------------------|-------------|------------------------|--|
|        |          | Groundwater within the bedrock Secondary A Aquifer (Swansea Member).     | preferential pathways such as drains and low permeability strata horizons.  | Medium                   | Unlikely    | Low Risk               | The proposed works could result in the mobilisation of contamination in unsaturated soils, if present, through leaching/dissolution of, and subsequent migration into, the surface water and groundwater features, such as via migration in drainage. Furthermore, exceedances likely sourced from the overlying contaminated soils was observed in groundwater samples, therefore the likelihood of contamination is increased. The Swansea Member was not encountered during the investigation. Significant vertical migration is considered unlikely due to the presence of clay bands within the superficial deposits. |
|        | Property | On-site existing and future below ground infrastructure; and ground gas. | Direct contact of contaminated soils / water with infrastructure, services and structures and subsequent chemical attack; Direct contact of migrating contaminated groundwater within infrastructure, | Minor                    | Unlikely    | Very Low<br>Risk       | It is unlikely that any works will adversely impact on below ground structures. It is assumed that mitigation measures would be implemented, and appropriate concrete classification used where required during any future works. No enclosed areas are located on-site, furthermore the only notable risk associated with ground gas was located within BH03 (A) (CS3), all other monitoring results present a very low risk (CS1) associated with ground gas, in turn  |



| Source | Pathway |  | Contaminant<br>Exposure /<br>Migration Pathway  | Potential<br>Consequence | Probability | Risk<br>Classification | Comments  |
|--------|---------|--|---|--------------------------|-------------|------------------------|---|
|        |         |  | services and structures; and  |                          |             |                        | the regime has been categorised as CS2 (low risk).  |
|        |         | Off-site residential / commercial properties within the surrounding 500 m. | Migration of ground gas along strata and preferential pathways such as service routes or differentially permeable strata leading to accumulation and explosion. | Minor                    | Unlikely    | Very Low<br>Risk       | It is unlikely that any works will adversely impact on below ground structures.  It is assumed that mitigation measures would be implemented, and appropriate concrete classification used where required during any future works. the only notable risk associated with ground gas was located within BH03 (A), all other monitoring results present a very low risk associated with ground gas in turn the regime has been categorised as CS2 (low risk). |



### 6.7. Suitability for Reuse

Material arising from construction excavations can be reused if, among other parameters, it can be demonstrated that it does not pose a potential risk to human health or the environment.

Based on the sampling and laboratory testing undertaken, there is considered to be low risk to human health and low to moderate risk regarding controlled waters receptors from contaminants detected in soils from the site. This is due to the fact site works will only be temporary, site works will only be accessible by site workers and will not be accessible for recreational use.

The re-use of on-site excavated soils should be undertaken under the latest version of the CL:AIRE Definition of Waste, Development Industry Code of Practice (COP) (currently version 2 (CL:AIRE, 2011). Under the CoP, materials excavated on-site are not deemed to be waste if they are suitable for re-use (chemically and geotechnically) at specified locations or generally within the site. A 'Qualified Person', as defined under the CoP, will review a Materials Management Plan (MMP), Risk Assessments and Remediation Strategy/Design Statement, together with documentation relating to Planning and Regulatory issues, and will sign a Declaration which is forwarded to the Environment Agency confirming compliance with the CoP.

Concentrations of metals and inorganics in soil-leachate were identified to exceed the EQS and DWS screening values. Appropriate criteria should be developed within the Materials Management Plan (MMP) to further assess the suitability for soil reuse. Any visual asbestos containing material (ACM) fragment should be sorted and removed if possible. Visual or olfactory evidence of contamination should be tested for acceptance. Material containing asbestos fibres or ACM is potentially not suitable for reuse, material if reused should be used under hardstanding with material locations recorded. Guidance in the Environment Agency WM3 Technical Guidance on classification and assessment of waste (Environment Agency, 2021) states that if the soil matrix contains free and dispersed fibres 0.1% or greater by volume, then the material would be classified as hazardous.

### 6.8. Preliminary Classification of Waste

Material that is surplus to requirements and where there is no clear strategy for reuse on-site is classified as waste and should be disposed of in accordance with Duty of Care as specified in the Landfill Regulations (DEFRA, 2016). [18]. If the scheme does not require all excavated material to be retained on-site it is a waste.

Waste is classified into three categories comprising inert, non-hazardous and hazardous, this cannot be assessed as no waste acceptance criteria (WAC) samples were undertaken. A preliminary waste assessment has been undertaken based on analysed concentrations of contaminants in the soil samples obtained during the ground investigation and using Atkins' on-line waste classification tool (CAT WAST.) (Atkins, 2018).

The results of the CAT-WASTE<sup>SOIL</sup> assessment indicates that some soil samples recovered from the 2022 ground investigation would be classified as hazardous waste. BH03 and TT01 are noted to contain contaminated soils that would be classified as hazardous waste. BH03 (0.6 m) is noted to contain hazardous levels of zinc, TT01 (1.2 m) is noted to contain hazardous levels of copper, lead and zinc. Without WAC sample analysis, it is not possible to determine the disposal route, whether material can be disposed of as stable non reactive waste in a non-hazardous landfill or if it requires disposal as hazardous waste.

This classification is based on a limited number of samples and the actual material to be removed off-site for disposal must be appropriately classified based on the soil composition and agreed with the chosen landfill operator. It is the responsibility of the waste producer to classify, treat, manage, and dispose of waste appropriately and to ensure the chosen landfill is licensed to accept such material. Note that individual landfill sites may have their own soil and soil leachate limits for waste acceptance as stipulated in their waste permit.

Any disposal of material off-site will require appropriate pre-classification and pre-treatment to minimise the waste volume. It is recommended to maximise the re-use of materials on-site, where possible on grounds of both cost and sustainability. Early consideration of the re-use of material at planning stage is recommended, in order to maximise opportunities.

Though the overall risks to human health were low, and risks to controlled waters are moderate t it may also be required that;

• appropriate health and safety measures are implemented at all times during any onsite works, e.g., when working with soils ensure correct PPE is worn



- best practice environmental management techniques are implemented during any onsite works; this may include the minimisation of dust generated.
- vigilance is maintained at all times for any contaminated materials or signs of contamination onsite, including asbestos and ACMs.

### 6.9. Conclusions and Recommendations

Based on the investigation and assessment presented herein, the overall contamination risk associated with the site is considered to be low to human health receptors and moderate to controlled waters receptors under the current and future end use.

In relation to the proposed project, the following is also likely to be required:

- adoption of appropriate health and safety measures, practices and procedures during construction to mitigate potential risks to construction workers and visitors;
- adoption of appropriate best practice environmental management during construction, e.g. minimisation of dust generation and migration, to mitigate potential risks to controlled waters, visitors and surrounding offsite users; and,
- vigilance to be maintained throughout the works for potential asbestos containing material at surface or other unexpected contamination during site clearance and earthworks in areas not previously investigated

### 6.10. Limitations of Contamination Assessment

It should be noted that, as with any physical ground investigation involving discrete sampling, test results will only be representative of the point sampled and further investigation and analysis may be required should ground conditions differ from those reported.

Based on the above findings, no further work is recommended. However, vigilance should be maintained during future development in the event that unidentified contaminants are identified. In this event, advice should be sought from a land contamination specialist.

The laboratory chemical analysis results reported deviations in soil samples, soil leachate samples and water samples. Deviations were noted to be caused by "A non-standard volume or mass has been used for this test which has resulted in a raised detection limit" and "Sample age exceeds stability time (sampling to extraction)". Deviating determinands are as follows; TPHs, PAHs and SOM in the soil samples, TPH and PAHs for soil leachate samples and BOD and PAHs for water samples. It is considered that as the majority of the results are below the laboratory limits of detection and no significant sources of contamination were identified within the exploratory logs that the identified deviations are not deemed significant in the context of the assessment.

It should be noted that this a preliminary material classification has been provided in this assessment which is based on a limited number of samples.

If material is proposed to be re-used, appropriate sampling of the actual material excavated will be required with concentrations compared to appropriate reuse criteria to confirm suitability for reuse or otherwise.

Any material to be removed off-site for disposal must be appropriately analysed, classified and agreed with the chosen landfill operator. It is the responsibility of the waste producer to classify, treat, manage and dispose of waste appropriately and to ensure the chosen landfill is licensed to accept such material.

It should be noted that the human health and controlled waters GAC and CAT-WASTESOIL screen may change as new policy and technical guidance, including toxicological data, are published by the Environment Agency and other authoritative sources. If guidance alters in the future, then this assessment may need to be revisited accordingly.

Should the scope of the works change, further land contamination assessment may be required.



# 7. Engineering Assessment

The following section gives a preliminary engineering assessment for the proposed scheme based on the findings of the Phase 2 GI.

It should be noted that the exploratory holes undertaken as part of the Phase 2 GI represent a small proportion of the subsurface ground conditions at the site and it is likely that the thickness and composition of the Made Ground and Glacial Till is variable over short distances.

### 7.1. Proposed Culverts

The Made Ground at the location of the proposed culverts was generally found to be up to several meters thick (maximum of 2.75m in BH02A at the location of the proposed Railway Crossing Overflow inlet) and was typically described as a granular material of SAND or GRAVEL. SPTs indicate that the Made Ground is dense to very dense. Underlying the Made Ground was Glacial Till; this composition of this stratum was found to vary and was described as a medium dense SAND and GRAVEL in BH01 (Railway Crossing Overflow outlet) and a soft to firm CLAY in BH02A (Railway Crossing Overflow inlet). The depth of Glacial Till was not proven.

Construction is anticipated to take the form of cut and cover or thrust boring (or related drilling technique). The following considerations should be made in the method selection and construction planning:

- Temporary support or propping of any excavations is likely to be required;
- Any excavations within the Made Ground or Glacial Till (Granular) are unlikely to be self-supporting;
- The potential for obstructions or hard objects, including relic foundations within the Made Ground and cobbles/boulders within the Glacial Till, is to be considered in the selection of any excavation methodology;
- Groundwater ingress into excavations may be caused by possible perched water tables or ingress of water held within the Made Ground; and
- A potentially dense network of services, which will need to be considered in locating the chambers and construction planning.

Considering the likely depth of the proposed pipes and chambers, the net load at foundation level for the culvert structures is not expected to be significant. However, if encountered at foundation level, soft/loose and compressible ground may need to be excavated and replaced with suitable material to minimise the risk of differential settlement and bearing failure.

As part of the scheme, an undertrack crossing will be required for the 'Railway Crossing Overflow' culvert, beneath the Great Western Railway (Vale of Neath Section). This is required to be designed in accordance with Network Rail standard NR/L2/CIV/044 v4 'Planning, design and construction of undertrack crossings' (Network Rail, 2020).

### 7.2. Proposed Weir Structure

A 0.7m thick layer of Made Ground was encountered at ground level at the location of the proposed weir structure (BH03) and was described as a SAND and GRAVEL. No in-situ testing or descriptions of density in this material were possible. The Made Ground was underlain by Tidal Flat Deposits described as a medium dense sandy clayey GRAVEL. There was a layer of soft slightly sandy slightly gravelly CLAY between 1.9m bgl and 2.8m bgl and a layer of soft slightly gravelly sandy CLAY with pockets of black peat between 2.8m bgl and 4.3m bgl.

As summarised above, the Tidal Flat Deposits encountered at the site are variable, with interbedded layers of granular and cohesive material. The presence of soft CLAY and pockets of peat indicate that the material at foundation level is likely to be compressible and, if encountered, should be replaced with suitable material to minimise the risk of differential settlement and bearing failure.



# 8. Geotechnical Risk Register

### 8.1. Geotechnical Risk and Risk Matrix

For the purpose of this report, geotechnical risk is defined as the possibility of an adverse consequence arising from a ground hazard or circumstance. The Geotechnical Risk Register takes into account the identified geotechnical constraints, along with additional project details to ensure that all significant geotechnical risks are identified, recorded, analysed and controlled. The geotechnical risks are discussed in terms of probability, severity and risk, as defined below:

- Likelihood (L): The perceived likelihood of the identified geotechnical hazard actually occurring.
- Severity (S): The perceived severity, in terms of safety, financial, temporal, legal, or operational consequence, of the occurrence of the identified geotechnical hazard on the identified receptor(s)
- Risk (R): The perceived level of concern which should be assigned to the identified hazard, based on the likelihood of occurrence, and taking into due account the perceived severity of the impact.

The risk uses the following equation:

Degree of Risk (R) = Likelihood (L) x Severity (S)

Table 8-1 - Likelihood and Severity rating

| Liko       | Likelihood |     | Severity          |             |                     |  |  |  |  |  |  |
|------------|------------|-----|-------------------|-------------|---------------------|--|--|--|--|--|--|
| Likelinood |            | Hea | lth and Safety    | Operational |                     |  |  |  |  |  |  |
| 5          | Certain    | 5   | 5 Fatality        |             | Fatality            |  |  |  |  |  |  |
| 4          | Probable   | 4   | 4 Major injury    |             | Irreversible Damage |  |  |  |  |  |  |
| 3          | Likely     | 3   | Reportable injury | 3           | Major Damage        |  |  |  |  |  |  |
| 2          | Unlikely   | 2   | Lost time injury  |             | Minor Damage        |  |  |  |  |  |  |
| 1          | Negligible | 1   | Minor injury      | 1           | No Effect           |  |  |  |  |  |  |

Table 8-2 - Risk Matrix

|            | 5 | 5 | 10 | 15 | 20 | 25 |
|------------|---|---|----|----|----|----|
|            | 4 | 4 | 8  | 12 | 16 | 20 |
| <u>ke</u>  | 3 | 3 | 6  | 9  | 12 | 15 |
| Likelihood | 2 | 2 | 4  | 6  | 8  | 10 |
| <u>8</u>   | 1 | 1 | 2  | 3  | 4  | 5  |
|            |   | 1 | 2  | 3  | 4  | 5  |

Severity

Table 8-3 - Perceived Degree of Risk

| Risk<br>Number | Risk Ranking  | Comments  |
|----------------|---------------|---|
| 20 - 25        | Unacceptable  | Which cannot be justified except in extraordinary circumstances, where resources and finance are provided to control the risk irrespective of cost. |
| 15 - 19        | Substantial   | Tolerable only if risk reduction is impracticable or if its cost is disproportionate to improvement.  |
| 7 - 12         | Moderate Risk | Tolerable if cost of reduction would exceed the improvement gained in reducing the risk further.  |
| 0 – 6          | Low           | Tolerable   |



### 8.2. Risk Register

The Geotechnical Risk Register in Table 8-4, below, comprises an initial assessment of the risks identified, prior to the application of risk mitigation measures, and shows how the risks can be reduced by the application of certain measures.

Table 8-4 - Geotechnical Risk Register



| Hazard   | Impact   |   | al Risk<br>ing | <  | Mitigation Measures  |   | after<br>gation |   |
|--|--|---|----------------|----|--|---|-----------------|---|
|  |  | Р | I              | R  |  | Р | I               | R |
| Presence of soft, loose<br>and/or compressible strata<br>(particularly BH02A where<br>exact nature of Glacial Till<br>is not known due to poor<br>core recovery) | Presence of soft, loose and/or compressible Made Ground and/or superficial deposits may cause excessive differential settlement affecting the serviceability of the culverts and/or weir structure.  Cost impact associated with repair/remediation. | 3 | 4              | 12 | Designer to consider variability of ground conditions and ensure design solution avoids founding on soft, loose and/or compressible strata as far as reasonably practicable. Appropriate conservatism to be used in design.  Contractor to ensure formation level is inspected by experienced geotechnical engineer / engineering geologist and replace all soft, loose and/or compressible material with suitable well-compacted granular fill. | 1 | 4               | 4 |
| Presence of cobbles and/or boulders associated with Glacial Till   | Presence of cobbles and/or boulders within Glacial Till preventing excavations required for culverts.  Programme and cost implications associated with delays on site.   | 4 | 2              | 8  | Contractor to ensure appropriate excavation techniques are implemented based on likely presence of cobbles and/or boulders within Glacial Till.  | 3 | 2               | 6 |
| Variable groundwater level   | Groundwater levels higher than anticipated during design could cause difficult excavating conditions.  Programme and cost implications associated with delays on site and dewatering activities.   | 3 | 4              | 12 | Designer to assess the effect of high groundwater conditions on design options.  Contractor to consider undertaking construction in the summer when the floodplain may have lower groundwater levels. Contractor to implement control measures during construction to account for high groundwater level.  | 1 | 5               | 5 |
| Surface water / watercourse flooding   | Flooding from surface water or adjacent watercourse during construction.  Programme and cost implications associated with delays on site and dewatering activities.  | 2 | 4              | 8  | Contractor to consider undertaking construction in<br>the summer. Contractor to implement control<br>measures on site to prevent flooding of excavations<br>and proposed culverts during heavy rainfall and high<br>water levels.  | 1 | 4               | 4 |



| Presence of coal mining workings at shallow depths | Potential for collapse of voids beneath the ground causing differential settlement, impacting the hydraulic gradient and subsequently the serviceability of the culvert. Cost impact associated with repair / remedial works. Unrecorded mine workings encountered on site resulting in delays.  | 2 | 4 | 8  | Coal Authority Report obtained for the site and indicates coal seams are present between 30m bgl and 90m bgl. The closest mine entry is indicated to be 30m from the nearest proposed structure.  The Phase 2 GI did not encounter any evidence of shallow mine workings at the site.  | 1 | 2 | 2 |
|--|--|---|---|----|--|---|---|---|
| Presence of buried services                        | Services present along the route of the proposed culvert could be an obstacle to the culvert, leading to the design not achieving the required hydraulic gradient and therefore reaching the serviceability limit state. Cost and programme impact due to re-design.  Damage to unknown services during construction causing delays, additional remedial costs, injury or death. | 3 | 5 | 15 | Designer to consider the presence of buried services recorded during GPR surveys as part of the Phase 2 GI.  Contractor to review the presence and location of recorded services, preparing a method statement for the avoidance, protection or diversion of buried services.  Contractor to conduct CAT scans of the surrounding area and undertake hand dug pits in case of unrecorded services prior to excavation works. | 1 | 5 | 5 |
| Culvert (UTX) underneath<br>Network Rail asset     | Potential for damage to railway infrastructure and impact on operation of the railway if settlement occurs due to UTX.   | 2 | 2 | 4  | Designer to design UTX in accordance with Network Rail standard NR/L2/CIV/044 v4.  | 1 | 2 | 2 |
| Presence of Unexploded<br>Ordnance (UXO)           | Cost and programme impact associated with disposal of UXO if encountered.  Potential for damage to structures and injury to site operatives / public if UXO is struck during construction works.   | 2 | 5 | 10 | Obtain a detailed UXO desk study and assess the risk before proceeding with construction Contractor to consider supervision by competent UXO engineer / watching brief based on results of UXO desk study.   | 1 | 5 | 5 |



### 9. References

Atkins, 2018. *Cat-WasteSOIL.* [Online] Available at: <a href="https://www.catwastesoil.co.uk">www.catwastesoil.co.uk</a>

Atkins, 2020. Caenant Terrace Skewen Flood Alleviation Scheme Geotechnical and Geo-Environmental Interperative Report, Cardiff: Atkins.

Bowles, 1997. Foundation Anlysis and Design, s.l.: s.n.

BRE, 2005. Special Digest 1 - Concrete in Aggressive Ground, s.l.: s.n.

British Geological Survey, 2011. Swansea. England and Wales Sheet 247. Bedrock and Superficial Deposits. 1:50 000 Geology Series, Keyworth, Nottingham: British Geological Survey.

British Geological Survey, 2022. BGS Lexicon of Named Rock Units. [Online]

Available at: https://www.bgs.ac.uk/technologies/the-bgs-lexicon-of-named-rock-units/

[Accessed June 2022].

British Geological Survey, 2022. GeoIndex. [Online]

Available at: https://mapapps2.bgs.ac.uk/geoindex/home.html

[Accessed June 2022].

British Geological Survey, n.d. The BGS lexicon of named rocks. [Online]

Available at: http://www.bgs.ac.uk/lexicon/

[Accessed September 2019].

British Standards Institution, 2015. BS 8002:2015 Code of Practice for Retaining Structures.

British Standards Institution, 2015. BS8004:2015 Code fo Practice for Foundations.

British Standards, 2019. BS 8485:2015 +A1: 2019 - Code of practice for the design of protecive measures for methane and carbon dioxide ground gases for new buildings, s.l.: s.n.

Cadw, 2021. Search Cadw Records. [Online]

Available at: <a href="https://cadw.gov.wales/advice-support/cof-cymru/search-cadw-records">https://cadw.gov.wales/advice-support/cof-cymru/search-cadw-records</a> [Accessed August 2021].

CIRIA 143, 1995. The Standard Penetration Test (SPT): Methods and Use, s.l.: s.n.

CIRIA, 2001. C552: Contaminated land risk assessment. A guide to good practice., s.l.: s.n.

CL:AIRE, 2011. The Definition of Waste: Development Industry Code of Practice, Version 2, s.l.: CL:AIRE.

DEFRA, 2004. Model Procedures for the Management of Land Contamination, Contaminated Land Report CLR11, s.l.: s.n.

DEFRA, 2014. Development of Category 4 Screening Levels for Assessment of Land Affected by Contamination. Ref: SP1010, Version 2, s.l.: s.n.

DEFRA, 2016. Waste Duty of Care Code of Practice, s.l.: s.n.

DEFRA, 2018. The Water Supply (Water Quality) (Amendment) Regulations 2018, s.l.: s.n.

DEFRA, n.d. Multi-Agency Geological Information for the Countryside - MAGIC Maps. [Online]

Available at: https://magic.defra.gov.uk/

[Accessed April 2021].

Environment Agency, 2009. Science Report SC050021/SR3; Updated Technical Background to the CLEA Model, s.l.: s.n.

Environment Agency, 2021. Guidance on the classification and assessment of waste. Technial Guidance WM3, V1.1GB, s.l.: s.n.

Environment Agency, n.d. *Land Contamination : Risk Management (LCRM).* [Online] Available at: <a href="https://www.gov.uk/guidance/land-contamination-how-to-manage-the-risks">https://www.gov.uk/guidance/land-contamination-how-to-manage-the-risks</a> [Accessed 02 2022].

HMSO, 2015. The Water Framework Directive (Standards and Classification) Direction (England and Wales), s.l.: s.n.

Landmark Information Group, 2021. Envirocheck Report, s.l.: s.n.



Natural Resources Wales, n.d. Long term flood risk. [Online]

Available at: <a href="https://naturalresources.wales/evidence-and-data/maps/long-term-flood-risk/?lang=en">https://naturalresources.wales/evidence-and-data/maps/long-term-flood-risk/?lang=en</a> [Accessed May 2021].

Network Rail, 2020. NR/L2/CIV/044 v4 Planning, design and construction of undertrack crossings, s.l.: Network Rail.

Ordnance Survey, 2021. Southampton: Ordnance Survey.

SOCOTEC UK Ltd, June 2022. Neath Port Talbot Flood Alleviation Schemes: Caenant Terrace - Factual Report on Ground Investigation (Report No. H1069-21), s.l.: s.n.

Socotec, 2022. Neath Port Talbot Flood Alleviation Schemes: Caenant Terrace Schemse Factual Report on Ground Investigation, s.l.: s.n.

Stoud, M. A., 1974. The standard penetration test in insensetive clays and soft rocks. *Proceedings of the European Symposium on Penetration Testing ESOPT, Stockholm,* pp. 367-375.

The Coal Authority, 2021. CON29M Coal Mining Report, s.l.: The Coal Authority.

The Coal Authority, 2021. *Interactive Map Viewer.* [Online] Available at: <a href="http://mapapps2.bgs.ac.uk/coalauthority/home.html">http://mapapps2.bgs.ac.uk/coalauthority/home.html</a> [Accessed June 2021].

Tomlinson, M. & Woodward, J., 2008. Pile Design and Construction Practice 5th Edition. 7th ed. s.l.:s.n.


United Kingdom Parliament, 2015. Construction (Design & Management) Regulations (SI 2015/51), s.l.: s.n.

Water Resources, England and Wales, 2017. The Water Environment (Water Framework Directive) (England and Wales) Regulations 2017, s.l.: s.n.

Zetica, 2021. UXO Pre-Desk Study Assessment for the Proposed Caenant Terrace Culverts, s.l.: s.n.

Zetica, n.d. Risk Maps. [Online]

Available at: <a href="https://zeticauxo.com/downloads-and-resources/risk-maps/">https://zeticauxo.com/downloads-and-resources/risk-maps/</a> [Accessed April 2021].

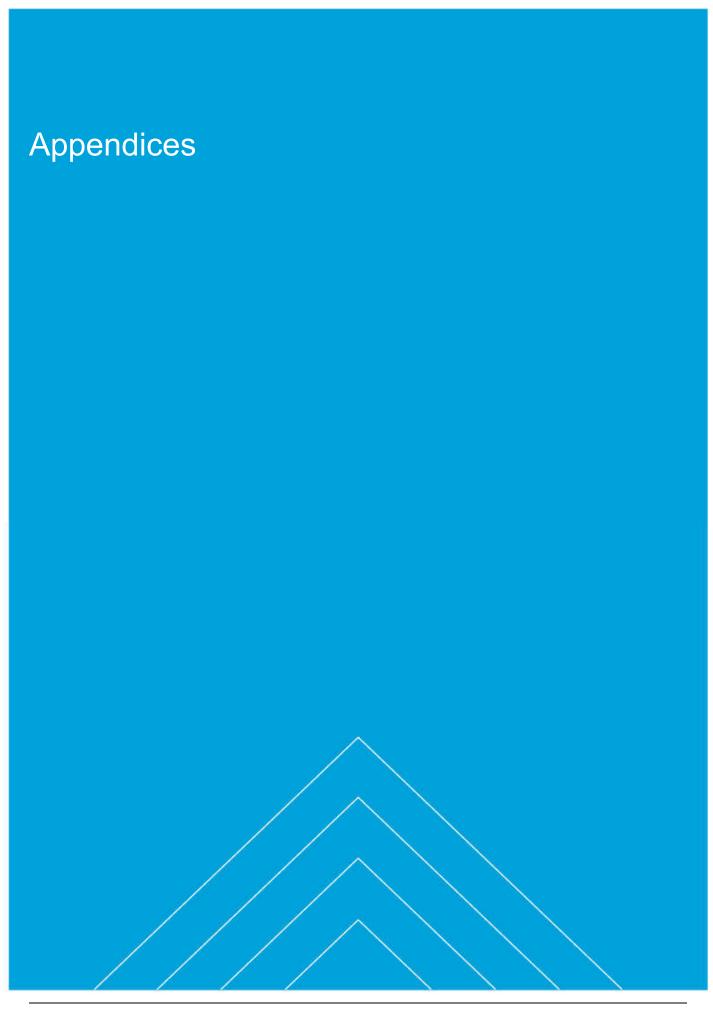




# Appendix A. Site Plans




### A.1. Site Location Plan

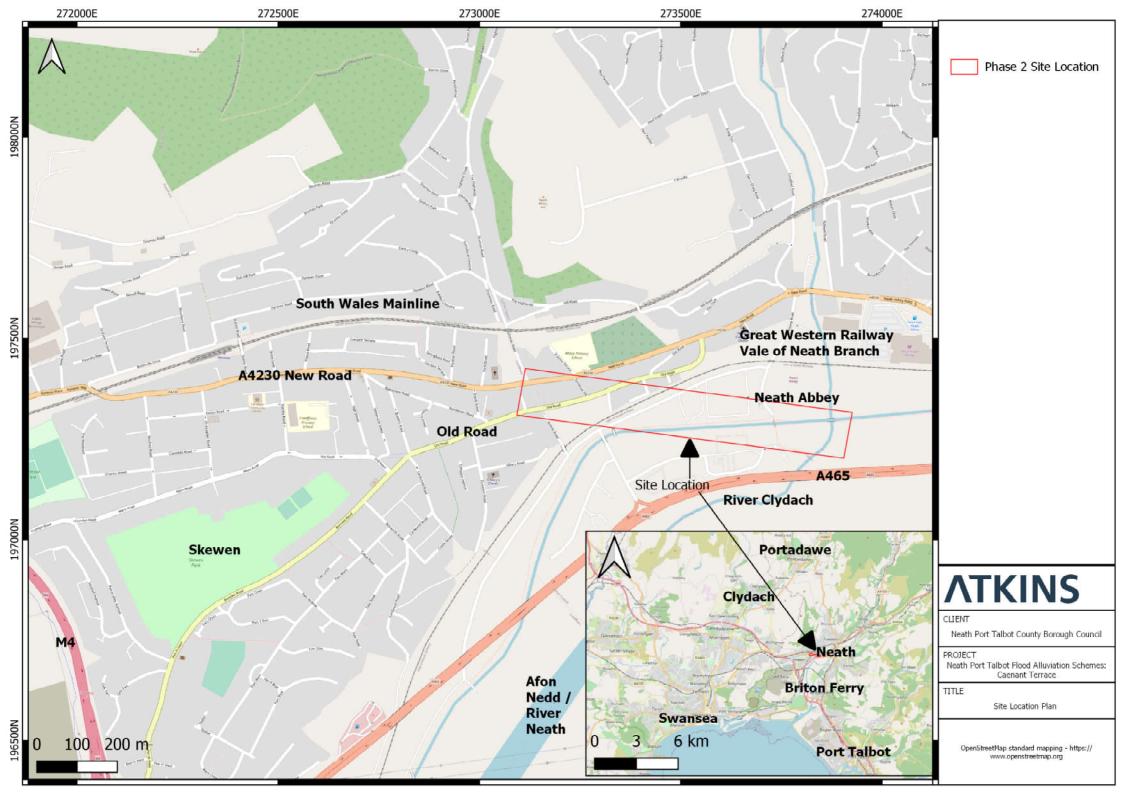




# A.2. Site Layout Plan

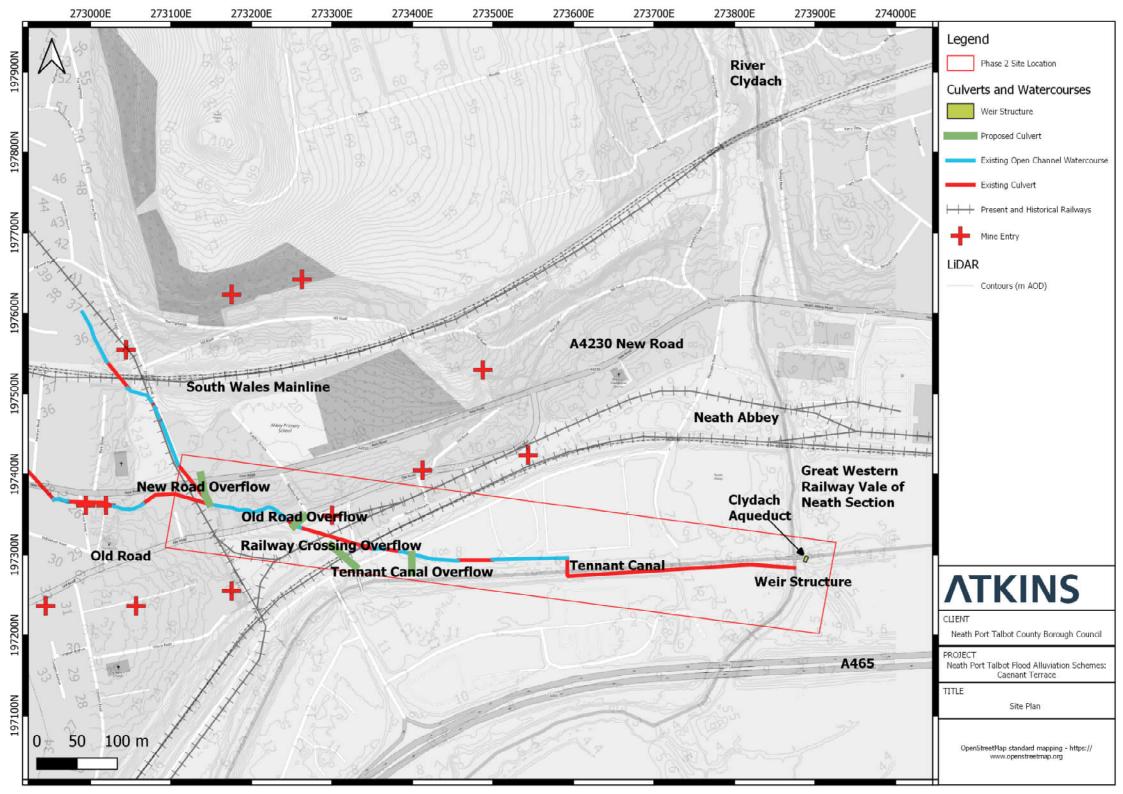



# Appendix B. Scheme Drawing

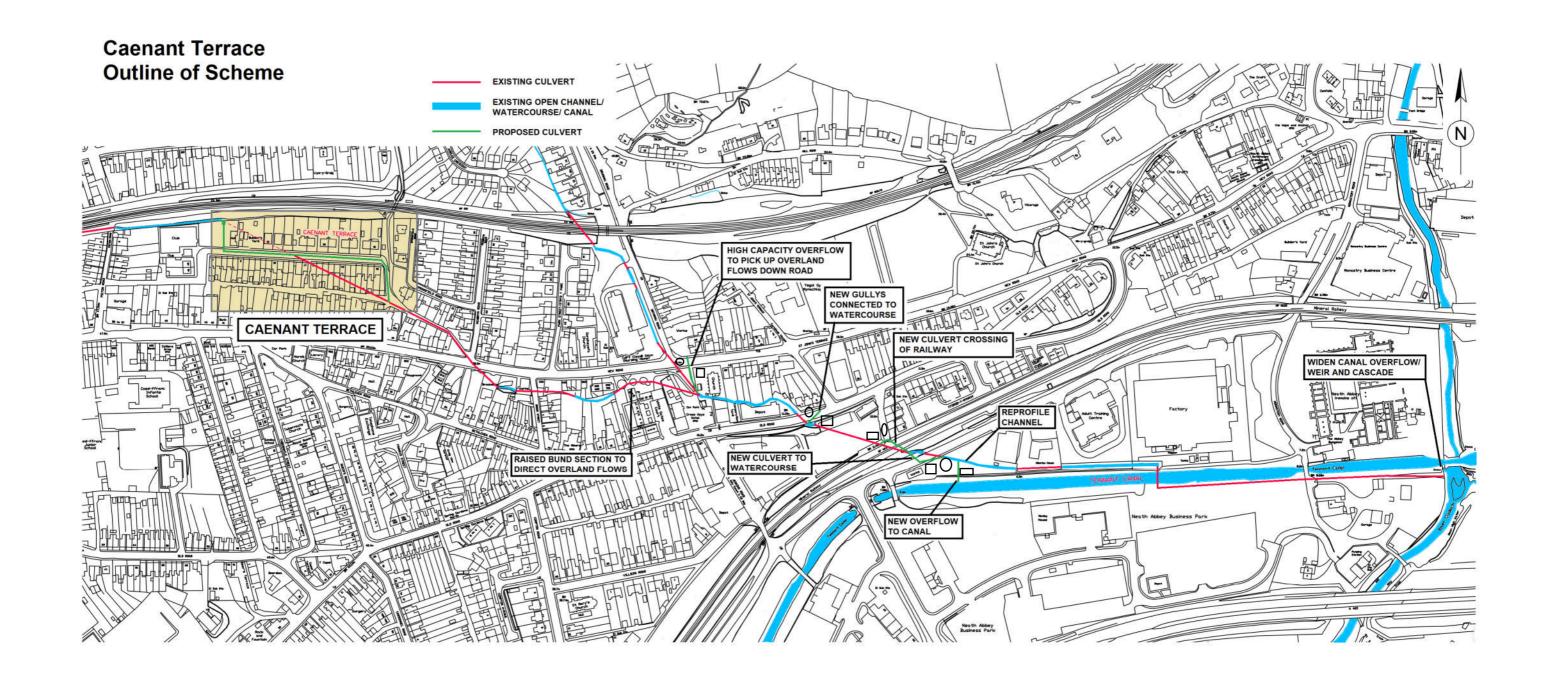




# Appendix C. BGS Geology Plans




### C.1. BGS Made Ground Plan

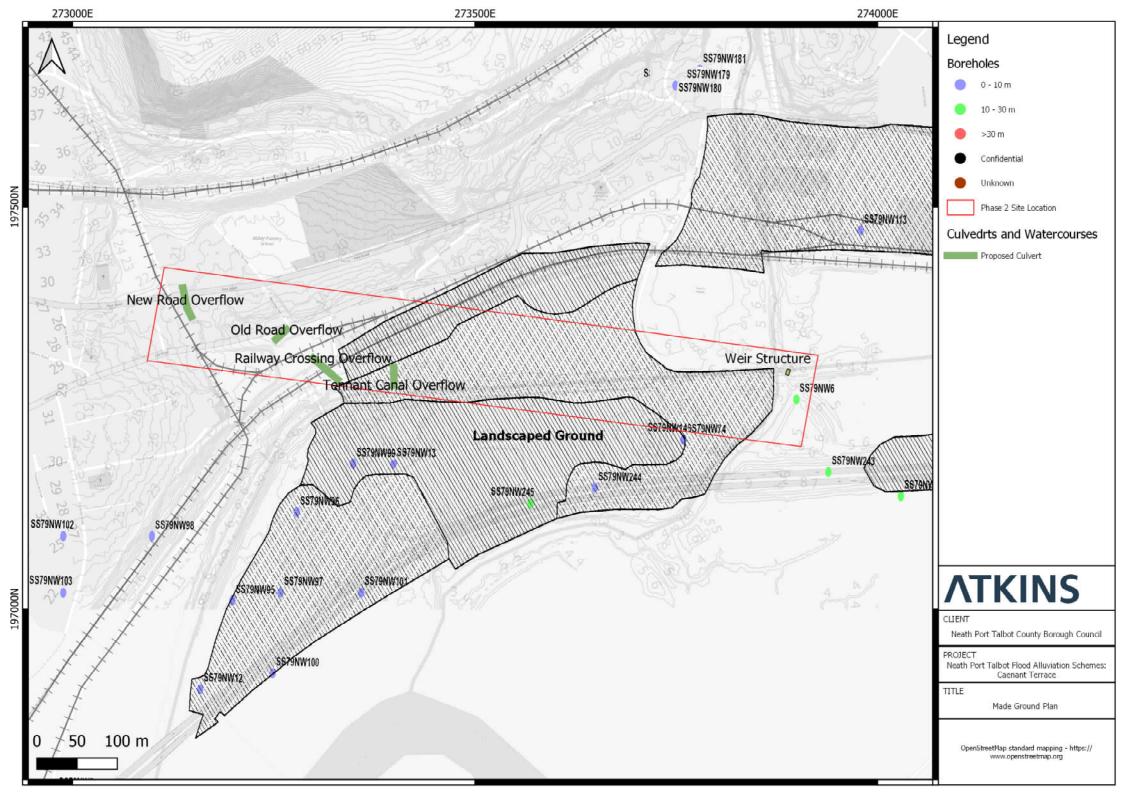




# C.2. BGS Superficial Deposits Plan

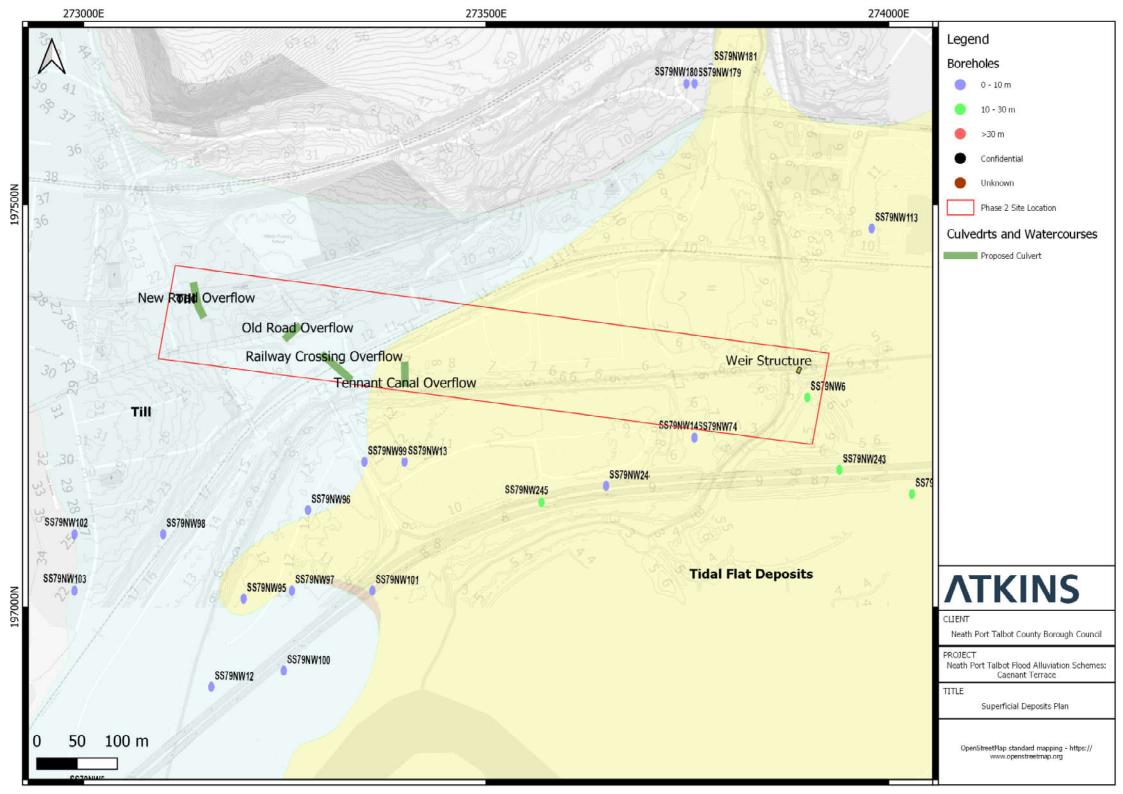



# C.3. Bedrock Geology Plan

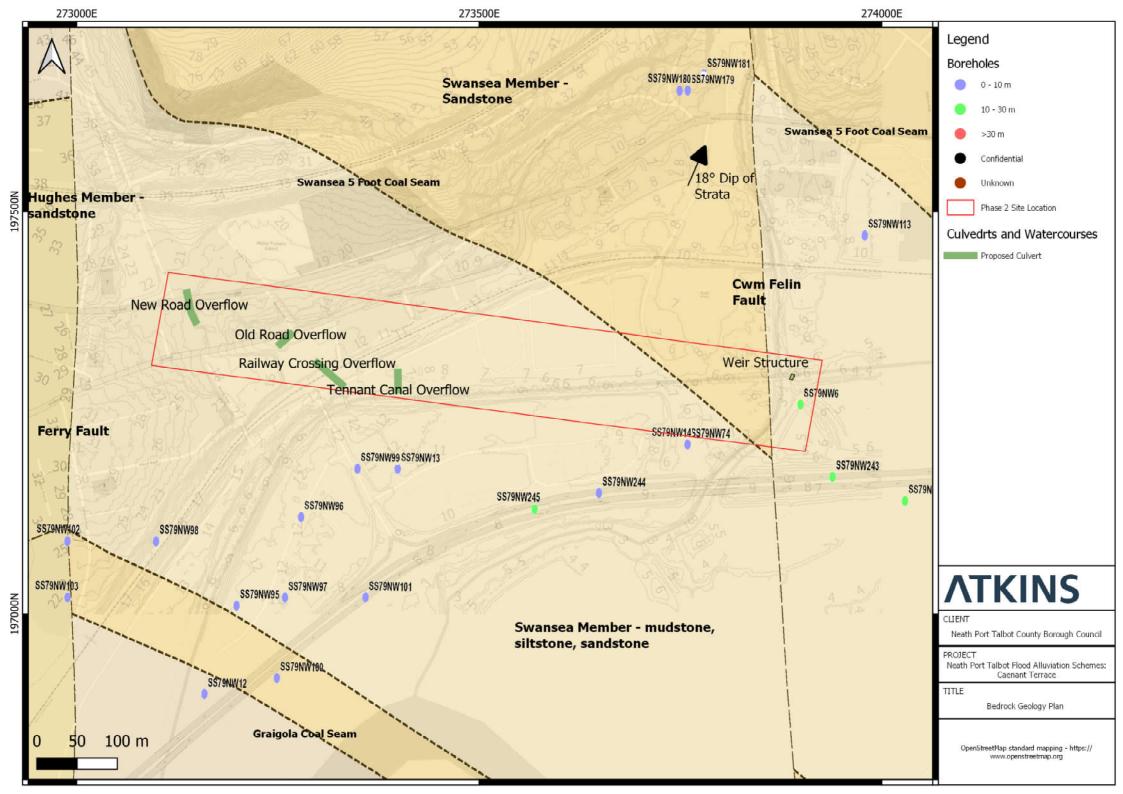



# Appendix D. SOCOTEC UK Ltd Phase 2 GI Factual Report



# NEATH PORT TALBOT FLOOD ALLEVIATION SCHEMES: CAENANT TERRACE SCHEMES

### **FACTUAL REPORT ON GROUND INVESTIGATION**

# **Report No H1069-21**

June 2022

Issue No 1

Carried out for: Neath Port Talbot County Borough Council The Quays Neath SA11 2GG

Engineer / Investigation Supervisor: Atkins Limited No. 2 Capital Quarter Tyndall Street Cardiff CF10 4BZ

#### SOCOTEC Bridgend, Unit 15, Crosby Yard, Wildmill, Bridgend, CF31 1JZ Tel: +44 (0) 1656 646588 Email: geo.bridgend@socotec.com

SOCOTEC

©2022 SOCOTEC UK Limited

### **Report No H1069-21**

### **Report No H1069-21**

| ISSUE<br>No<br>DATE | STATUS                           | PREPARED BY                  | CHECKED BY                             | APPROVED BY   |  |
|---------------------|----------------------------------|------------------------------|--|---|--|
|                     |                                  | NAME and QUALIFICATIONS      | NAME and QUALIFICATIONS                | NAME and QUALIFICATIONS                                 |  |
| 1                   | Ruth Blair BSc (Hons) FGS  Draft |                              | Hugh Woodroffe<br>BSc (Hons) FGS       | Jason Honour BEng (Hons) ACSM CEng MIMMM gradIOSH       |  |
|                     | report                           | SIGNATURE                    | SIGNATURE                              | SIGNATURE   |  |
| Mar<br>2022         |                                  | Look .                       | flyt Griff                             | Moreur  |  |
|                     |                                  | NAME and QUALIFICATIONS      | NAME and QUALIFICATIONS                | NAME and QUALIFICATIONS                                 |  |
| 1                   | Final                            | Ruth Blair<br>BSc (Hons) FGS | Amelia Gyngell-Jones<br>BSc (Hons) FGS | Jason Honour<br>BEng (Hons) ACSM CEng<br>MIMMM gradIOSH |  |
|                     | report                           | SIGNATURE                    | SIGNATURE                              | SIGNATURE   |  |
| June<br>2022        |                                  | Look .                       | Anos                                   | Arow  |  |

This Report has been prepared by SOCOTEC UK Limited ("SOCOTEC") with all reasonable skill and care, within the terms and conditions of the contract between SOCOTEC and the Client ("Contract") and within the limitations of the resources devoted to it by agreement with the Client.

This Report shall not be used for engineering or contractual purposes unless the Report status is 'Final' and signed by the author, checker and the approver for and on behalf of SOCOTEC.

Whilst every effort has been made to ensure the accuracy of the data supplied and any analysis or interpretation derived from it, the possibility exists of variations in the ground and groundwater conditions around and between the exploratory positions. No liability can be accepted for any such variations in these conditions.

SOCOTEC shall not be liable for any use of the Report for any purpose other than that for which it was originally prepared. Furthermore, any recommendations are specific to the development as detailed in this Report and no liability will be accepted should they be used for the design of alternative schemes without prior consultation with SOCOTEC.

This Report is confidential between the Client and SOCOTEC. Any reliance upon the Report is subject to the Contract terms and conditions.

SOCOTEC accepts no responsibility whatsoever to third parties to whom this document, or any part thereof, is made known. Any such party relies upon the Report at their own risk. The Contracts (Rights of Third Parties) Act 1999 does not apply to this Report nor the Contract and the provisions of the said Act are hereby excluded.

Unless specifically assigned or transferred within the terms and conditions of the Contract, SOCOTEC asserts and retains all Copyright and other Intellectual Property Rights in and over the Report and its contents. The Report may not be copied or reproduced, in whole or in part, without written authorisation from SOCOTEC.

SOCOTEC UK Limited was formerly known as Environmental Scientifics Group Limited. The Certificate of Incorporation on Change of Name was filed on 16 October 2017.

June 2022 Report No H1069-21 Issue 1 Contents







### CONTENTS

|   |                    |  | Page   |
|---|--------------------|--|--------|
| 1 | INT                | RODUCTION  | 1      |
| 2 | SITE SETTING       |  | 1      |
|   | 2.1<br>2.2         | Location and Description                                       | 1<br>2 |
| 3 | FIELDWORK          |  |        |
|   | 3.1<br>3.2<br>3.3  | General Exploratory HolesGroundwater and Ground Gas Monitoring | 3      |
|   | 3.4                | Groundwater Sampling   | 5      |
| 4 | LABORATORY TESTING |  |        |
|   | 4.1<br>4.2         | Geotechnical TestingGeoenvironmental Testing                   | 5<br>6 |
| 5 | REFERENCES         |  |        |

APPENDIX A FIGURES AND DRAWINGS

APPENDIX B EXPLORATORY HOLE RECORDS

APPENDIX C INSTRUMENTATION AND MONITORING

APPENDIX D GEOTECHNICAL LABORATORY TEST RESULTS

APPENDIX E GEOENVIRONMENTAL LABORATORY TEST RESULTS

APPENDIX F PHOTOGRAPHS



#### 1 INTRODUCTION

SOCOTEC UK Limited (SOCOTEC) was commissioned in December 2021 by Atkins Limited (Atkins), on behalf of Neath Port Talbot County Borough Council to carry out a ground investigation for the proposed construction of four culverts and a weir structure for the proposed flood alleviation works at Skewen.

The scope of the investigation was specified by Atkins and comprised boreholes, trial pits and trial trenches, monitoring, laboratory testing and reporting. The fieldwork was carried out between 4 and 21 January 2022.

The investigation was performed in accordance with the contract specification (Document reference: NE04\_001-ATK-GEN-SWMWREC-SP-CE-000001, 21 October 2021), and the general requirements of BS 5930:2015+A1 (2020), BS EN 1997-2 (2007), BS EN ISO 22475-1 (2021) and other relevant related standards identified.

This report presents the factual records of the fieldwork, monitoring and laboratory testing. The information is also presented in digital data format as defined in AGS (2017).

#### 2 SITE SETTING

### 2.1 Location and Description

Neath Port Talbot Flood Alleviation Scheme, Caenant Terrace is located in Skewen, Neath Port Talbot in the Neath Valley. It is located approximately 1.8 km west of Neath and 9 km northeast of Swansea, at National Grid reference SS 732973, see Site Location Plan in Appendix A. A representative postcode of the site is: SA10 7LT.

The Neath Port Talbot Flood Alleviation Scheme: Caenant Terrace project was undertaken at five separate locations situated within the town of Skewen covering a linear area approximately 730 m long from New Road (northwest extent) to the Tenant Canal (eastern extent).

<u>Tenant Canal</u>: The eastern extent of the site is located adjacent to (and southwest of) the point at which the Tenant Canal and the River Clydach meet. A borehole (BH03) was undertaken at this

June 2022 Report No H1069-21
Issue 1 Page 1 of 8





©2022 SOCOTEC UK Limited

location, in addition to a surface water sample (SW02, Easting: 273869 Northing: 197297) from the Canal. The site is bound by a residential dwelling to the south and mature trees and hedgerows elsewhere. The Neath Abbey (archaeologically protected) is located to the north of the Canal.

Monastery Road: TT03 and BH01 (borehole progressed through backfilled trial pit) were undertaken to the north of the Tenant Canal approximately 550 m west of BH03. The railway is located to the north and the Tenant Canal is located to the south. A surface water sample (SW01, Easting: 273341 Northing: 197267) was taken from the Tenant Canal at this location. A trial trench (TT03) was undertaken approximately 550m to the west of BH03.

<u>Abbey Services Yard</u>: TP01, BH02 and BH02A were undertaken within the Abbey Services Yard. This is located approximately 70 m northwest of the Monastery Road location. This area was on hardstanding and bound by palisade fencing with Abbey Services MOT Garage to the north and east, and bound by the railway to the south and a large steel fabrication factory to the west.

<u>Old Road</u>: TT01 was undertaken across Old Road (B4290) which is located approximately 60 m northwest of the Abbey Services. This area is bound by residential dwellings to the north, a steel fabrication factory to the south and Old Road runs in an east west orientation.

New Road: TT02 and TT04 were undertaken across and to the south of New Road (A4230) which is the most northerly area of the site located approximately 125 m to the northwest of Old Road. Cwrt-Clwydi Gwyn Care Home is located to the north of New Road, trees are located to the south of New Road at this location. New Road runs in an east west orientation.

#### 2.2 Published Geology

The published geological map for the area, BGS Sheet 247 (2011), and the BGS GeoIndex Onshore online viewer (2022) show the site located on recent Glacial Till deposits, predominantly comprised of gravel and sand.

The underlying bedrock is indicated to comprise the Pennant Sandstone Formation (Swansea Member) of Carboniferous age, characterised by mudstones, siltstones and sandstones.

June 2022 Report No H1069-21
Issue 1 Page 2 of 8



#### 3 FIELDWORK

#### 3.1 General

The exploratory hole locations were selected by Atkins and set out from local features. The positions were surveyed by SOCOTEC to National Grid and Ordnance Datum, and the locations are shown on the Site Plan in Appendix A.

Information on the locations of underground services was provided to SOCOTEC by Atkins to ensure exploratory holes were positioned at suitable distance from known utilities.

All exploratory hole locations were surveyed for underground services, prior to any excavation, using PAS 128 Type B compliant, non-intrusive geophysical utility survey methods. Hand dug service inspection pits were then excavated to a depth of 1.2 m with simultaneous scanning using a Cable Avoidance Tool (CAT).

#### 3.2 Exploratory Holes

The exploratory holes are listed in Table 1.

TABLE 1 SUMMARY OF EXPLORATORY HOLES

| ТҮРЕ                         | QUANTITY | DEPTH<br>RANGE (m) | REMARKS  |
|------------------------------|----------|--------------------|--|
| Dynamic Sampling Boreholes   | 4        | 2.10 to 12.45      | BH01 (progressed through backfilled TT03), BH02, BH02A and BH03  |
| Trial Trenches (Machine Dug) | 4        | 0.80 to 1.30       | TT01, TT02, TT03 (backfilled, BH01 progressed) and TT04.  Additional logs provided for TT02 and TT04 due to variation in material, refer to sketches TT02 and TT04.  Lengths ranging from 6.90 m to 13.40 m. |
| Trial Pits (Machine Dug)     | 1        | 2.00               | TP01   |

The exploratory hole logs are presented in Appendix B. These include descriptions of the strata encountered together with details of the equipment and methods used, sampling and field testing carried out, water depths and other field observations. Explanations of the terms and abbreviations used on the logs are given in the Key to Exploratory Hole Records in Appendix B, along with other

June 2022 Report No H1069-21
Issue 1 Page 3 of 8



explanatory information. The geological material descriptions are in accordance with BS 5930:2015+A1 (2020), following BS EN ISO 14688-1 (2018) and BS EN ISO 14689 (2018) for soils and rocks respectively.

Standard penetration tests (SPT) in the boreholes were carried out in accordance with BS EN ISO 22476-3+A1 (2011). The SPT hammer energy ratio certificate is included in Appendix B. The results are presented on the logs without any corrections to the measured blow-counts or derived N values.

Geotechnical samples were transferred from site to the Bridgend office of SOCOTEC for temporary retention. Samples taken for geoenvironmental testing were transferred directly from site to the SOCOTEC environmental chemistry laboratory at Bretby, near Burton-on-Trent.

Photographs of trial pits and trial trenches are presented in Appendix F.

#### 3.3 Groundwater and Ground Gas Monitoring

Ground gas and groundwater monitoring instrumentation was installed in selected boreholes specified by Atkins; details are shown on the logs and summarised in Appendix C.

Monitoring carried out by SOCOTEC after the main fieldwork period is listed in Table 2. The records are included in Appendix C.

TABLE 2 SUMMARY OF MONITORING

| TYPE                  | REMARKS   |
|-----------------------|---|
| Well Development      | 15 February 2022 (BH01, BH02A and BH03)   |
| Gas monitoring visits | 21 February 2022 (BH01 and BH02A) 19 April 2022 (BH01, BH02A and BH03) 17 May 2022 (BH01, BH02A and BH03) Final Visit to be undertaken in June 2022 |

June 2022 Report No H1069-21
Issue 1 Page 4 of 8



| TYPE                          | REMARKS                                   |
|-------------------------------|---|
|                               | BH01, BH02A and BH03:                     |
|                               | 21 February 2022                          |
| Groundwater monitoring visits | 10 March 2022                             |
| Groundwater morntoning visits | 19 April 2022                             |
|                               | 17 May 2022                               |
|                               | Final Visit to be undertaken in June 2022 |

#### 3.4 Groundwater Sampling

Sampling of groundwater from borehole installations was carried out by SOCOTEC after the main fieldwork period, as listed in Table 3. The results of subsequent laboratory testing on the samples are included in Appendix E.

TABLE 3 SUMMARY OF BOREHOLE INSTALLATION SAMPLING

| ТҮРЕ                        | QUANTITY | REMARKS  |
|-----------------------------|----------|--|
| Groundwater Sampling Visits | 2        | BH01, BH02A and BH03:<br>21 February 2022<br>10 March 2022 |

#### **4 LABORATORY TESTING**

#### 4.1 Geotechnical Testing

Geotechnical laboratory testing of selected samples was scheduled by Atkins. The testing was carried out by GSTL at the Llanelli laboratory and Eurofins Chemtest Ltd in Newmarket, near Cambridge depending on the testing requirements, in accordance with test methods as stated within the test reports. The scope of testing is listed in Table 4 and the results are presented in Appendix D.

TABLE 4 SUMMARY OF GEOTECHNICAL LABORATORY TESTS

| TYPE                       | QUANTITY | REMARKS |
|----------------------------|----------|---------|
| Moisture Content           | 11       |         |
| Atterberg Limits           | 2        |         |
| Particle Size Distribution | 10       |         |

June 2022 Report No H1069-21 Issue 1 Page 5 of 8

#### **Report No H1069-21**

©2022 SOCOTEC UK Limited

| ТҮРЕ  | QUANTITY | REMARKS                         |
|---|----------|---------------------------------|
| Determination of Shear Strength by Direct Shear | 2        |                                 |
| SD1 Suite D (Brownfield site – pyrite present)  | 5        | Undertaken by Eurofins Chemtest |

#### 4.2 Geoenvironmental Testing

Geoenvironmental laboratory testing was scheduled by Atkins on selected soil and surface water samples recovered during the fieldwork, and water samples taken by SOCOTEC from the installations. The testing was carried out by SOCOTEC at the environmental chemistry laboratory at Bretby, near Burton-on-Trent, in accordance with test methods as stated within the test reports. The scope of testing is listed in Table 5 and the results are presented in Appendix E.

TABLE 5 SUMMARY OF GEOENVIRONMENTAL LABORATORY TESTS

| TYPE                            | QUANTITY | REMARKS  |
|---------------------------------|----------|--|
| Suite E – Soil samples          | 16       | Arsenic, Boron, Cadmium, Chromium (total and hexavalent), Copper, Lead, Mercury, Nickel, Selenium, Zinc, Vanadium, Aluminium, Antimony, Barium, Beryllium, Iron, Manganese, Magnesium, Molybdenum, Asbestos (and subsequent quantification if identified), pH, Water soluble sulphate (as SO4), Soil organic matter, Sulphate, Sulphide, Ammoniacal Nitrogen as N, Nitrate, Nitrite, Cyanide (total, free and complex), Speciated polycyclic aromatic hydrocarbons (17 PAHs), Phenol, TPH CWG (UK), BTEX (incl MTBE) |
| Suite F – Soil leachate samples | 9        | Arsenic, Boron, Cadmium, Chromium (total and hexavalent), Copper, Lead, Mercury, Nickel, Selenium, Zinc, Vanadium, Aluminium, Antimony, Barium, Beryllium, Iron, Manganese, Magnesium, Molybdenum, Chemical Oxygen Demand, Biological Oxygen Demand, pH, Water soluble sulphate (as SO4), Sulphide, Ammoniacal Nitrogen as N, Nitrate, Nitrite, Cyanide (total, free and complex), Speciated polycyclic aromatic hydrocarbons (17 PAHs), Phenol, BTEX and MTBE, Speciated aliphatic/aromatic TPH                     |
| Suite G – Surface water samples | 2        | Copper, Lead, Nickel, Zinc, Manganese,<br>Chemical Oxygen Demand, Biological Oxygen<br>Demand, pH, Calcium, Hardness (CaCO3), Total<br>organic carbon, Dissolved organic carbon  |



#### ©2022 SOCOTEC UK Limited Report No H1069-21

| ТҮРЕ                          | QUANTITY | REMARKS  |
|-------------------------------|----------|--|
| Suite H – Groundwater samples | 5        | Arsenic, Boron, Cadmium, Chromium (total and hexavalent), Copper, Lead, Mercury, Nickel, Selenium, Zinc, Vanadium, Aluminium, Antimony, Barium, Beryllium, Iron, Manganese, Magnesium, Molybdenum, Chemical Oxygen Demand, Biological Oxygen Demand, pH, Water soluble sulphate (as SO4), Sulphide, Ammoniacal Nitrogen as N, Nitrate, Nitrite, Cyanide (total, free and complex), Speciated polycyclic aromatic hydrocarbons (17 PAHs), Phenol, BTEX and MTBE, TPH CWG Two surface water samples and three groundwater samples from installations |

June 2022 Report No H1069-21 Issue 1 Page 7 of 8



#### **5 REFERENCES**

- AGS: 2017: Electronic Transfer of Geotechnical and Geoenvironmental Data (Edition 4.1 December 2017). Association of Geotechnical and Geoenvironmental Specialists.
- BGS England and Wales Sheet 247: 2011: Swansea. 1:50000 geological map (Bedrock). British Geological Survey.
- BGS GeoIndex Onshore: 2022. www.bgs.ac.uk. British Geological Survey.
- BRE Special Digest 1 : 2005 : Concrete in aggressive ground. Building Research Establishment.
- BS 1377: 1990: Methods of test for soils for civil engineering purposes. British Standards Institution.
- BS 5930:2015+A1 : 2020 : Code of practice for ground investigations. British Standards Institution.
- BS 10175:2011+A2:2017: Investigation of potentially contaminated sites Code of practice
- BS EN 1997-2 : 2007 (Incorporating corrigendum June 2010) : Eurocode 7 Geotechnical design Part 2 Ground investigation and testing. British Standards Institution.
- BS EN ISO 14688-1:2018 : Geotechnical investigation and testing Identification and classification of soil Part 1 Identification and description
- BS EN ISO 14688-2:2018 : Geotechnical investigation and testing Identification and classification of soil Part 2 Principles for a classification
- BS EN ISO 17892-1 : 2014 : Geotechnical investigation and testing Laboratory Testing of soil Determination of water content.
- BS EN ISO 22475-1 : 2021 : Geotechnical investigation and testing Sampling methods and groundwater measurements Part 1 Technical principles for execution. British Standards Institution.
- BS EN ISO 22476-3:2005+A1 : 2011 : Geotechnical investigation and testing Field testing Part 3 Standard penetration test. British Standards Institution.

June 2022 Report No H1069-21
Issue 1 Page 8 of 8




# APPENDIX A FIGURES AND DRAWINGS

| Site Location Plan |      |
|--------------------|------|
| Site Plan (West)   | A2.1 |
| Site Plan (East)   | A2.2 |

### **Site Location Plan**



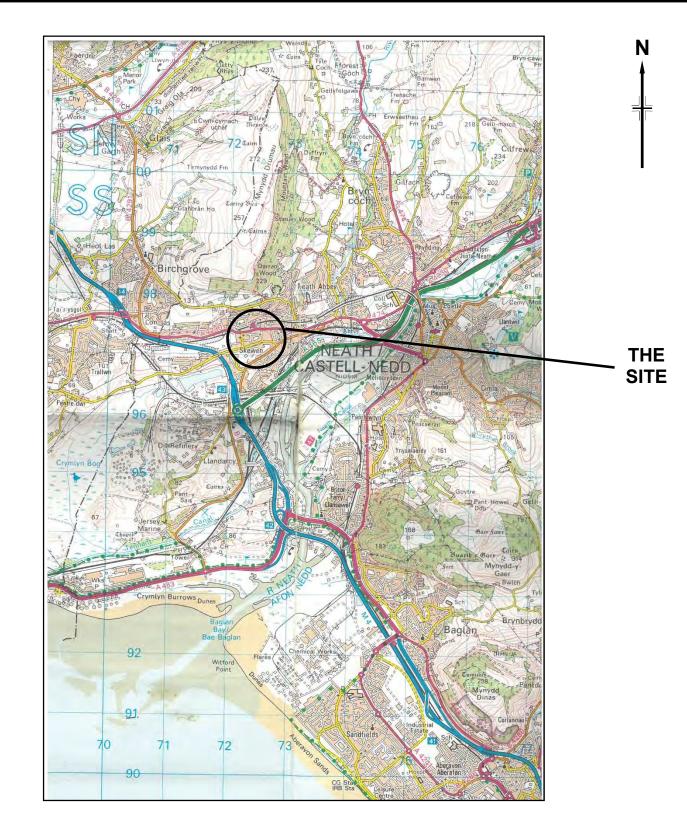

Reproduced from the 2002 Ordnance Survey 1:50 000 scale Landranger map No 170 by permission of Ordnance Survey on behalf of The Controller of Her Majesty's Stationery Office, © Crown copyright, Environmental Services Group Limited. All rights reserved. Licence Number 100006060

Carried out for

**Neath Port Talbot County Borough Council** 







Key

# APPENDIX B EXPLORATORY HOLE RECORDS

Key to Exploratory Hole Records
Hammer Energy Ratio Report
Borehole Logs
Trial Pit Logs
Trial Trench Logs (and sketches where applicable)

TP01 TT01, TT02, TT02A, TT02B, TT03, TT04, TT04A and TT04B

Hammer Reference TECH1

BH01, BH02, BH02A and BH03

### **Key to Exploratory Hole Records**



#### SAMPLES

#### Undisturbed

U Driven tube sample

UT Driven thin wall tube sample  $\begin{tabular}{lll} \end{tabular}$  nominally 100 mm diameter and 100% recovery unless otherwise stated

TW Pushed thin wall tube sample
P Pushed piston sample
CBR CBR mould sample

CBR CBR mould sample
BLK Block sample

C Core sample (from rotary core) taken for laboratory testing.

Disturbed

D Small sample (including samples recovered from SPT)

B Bulk sample

LB Large Bulk sample (comprising more than one container as required)

Other

W Water sample
G Gas sample
ES Soil sample

N Water sample Environmental chemistry samples (in more than one container where appropriate)

Comments to samples

Sequential sample reference numbers are assigned to every sample taken during hole construction.

NR - No Recovery. Used where tube sampling has been attempted but no sample obtained (for whatever reason).

Samples not shown on exploratory hole logs:

• subsamples / specimens taken for on-site testing, eg point load testing

· samples taken from borehole installations (ie water or gas) after hole construction

DYNAMIC SAMPLING Dynamic sampling includes 'window' and 'windowless' sampling methods, with and without a sample liner respectively

DYS Dynamic sampling range showing tube / liner recovery (rec.) and diameter. Material retained as separate samples.

L Retained complete liner sample (with sample reference number)

#### IN SITU/FIELD TESTS

SPT S or SPT C Standard Penetration Test, open shoe (S) or solid cone (C). The Standard Penetration Test is defined in BS EN ISO

22476-3:2005+A1:2011. The open shoe configuration is used without a sample liner unless shown otherwise. Samples

recovered by SPT open shoe are shown as type D.

The incremental blow counts are given in the Field Records column; each increment is 75 mm unless stated otherwise and any penetration under self-weight in mm (SW) is noted. Where the full 300 mm test drive is achieved the total number of blows for the test drive is presented as N = \*\* in the Test column. Where the test drive blows reach the limiting value (usually 50) the total blow count beyond the seating drive is given (without the N = prefix). See Note 7 also.

IV in situ/field vane shear strength, peak (p) and remoulded (r), kPa
HV Hand vane shear strength, peak (p) and remoulded (r), kPa
PP Pocket penetrometer test, converted to shear strength, kPa

KFH, KRH, KPI Permeability tests: KFH = falling head, KRH = rising head, KPI = packer inflow (water pressure test). Results presented

on separate report sheets.

PID VOC concentration using hand-held photo-ionisation detector, ppmv

#### **DRILLING RECORDS**

Classification of discontinuity state - as defined in BS 5930:2015+A1:2020

TCR Total Core Recovery, %
SCR Solid Core Recovery, %
RQD Rock Quality Designation, %

If Fracture spacing, mm - presented as minimum, mode (or 'typical' value) and maximum spacing.

FI Fracture Index - presented as number of fractures per metre. (Used as alternative to Fracture Spacing)

NI Non-intact - used to indicate where the core is fragmented (ie non-Solid Core).

NA Not-applicable - used where a measurement is inappropriate (eg for non-rock materials, zones of no recovery)

NIDD Non-intact Drilling Induced – used to indicate where rock believed to be non-fractured in the ground has been recovered

as Non-intact due to the drilling process. (Used only where specified)

NDP No Discontinuities Present – used to indicate where core is non-fractured. (Used only where specified as alternative

representation to showing a single If value for the depth range of non-fractured core.)

CRF Core Recovered in the Following run (length in m) – used to indicate length adjustment to TCR (and SCR, RQD and If

accordingly) where slipped/dropped core from a core run has been recovered in the subsequent run.

AZCL Assessed Zone of Core Loss – used to indicate estimated depth range corresponding to core loss (for TCR<100 %).

Assumed to be at the start of the core run where no judgement is possible. Not shown for core loss less than 5 %.

Assumed to be at the start of the core run where no judgement is possible. Not shown for core loss less th

Flush returns – presented as estimated percentage in the Records column, with colour where relevant.

Notes

See report text for full references of standards.

Updated June 2021 v1.3 col

### **Key to Exploratory Hole Records**



#### GROUNDWATER Groundwater entry $\nabla$ Depth to groundwater after observation period **INSTALLATIONS** Any installations are shown on the Exploratory Hole Record in the rightmost Backfill column with appropriate graphic. Standpipe/ piezometer SP Standpipe SPIE Standpipe piezometer Piezometer PPIE Pipe Pneumatic piezometer Tip Electronic piezometer Inclinometer or Slip Indicator **ICE** Biaxial inclinometer Inclinometer tubing for use with probe ICM SLIP Slip indicator Settlement **Pressure Cells Points ESET** Electronic settlement cell/gauge **EPCE** Electronic embedment pressure cell Magnetic extensometer settlement point **PPCE ETM** Electronic push-in pressure cell **INSTALLATION /** A legend describing the installation is shown in the rightmost column. Legend symbols used to describe the backfill **BACKFILL** materials are indicated below. **LEGENDS** Bentonite Macadam Concrete Grout Sand Gravel Arisings **STRATUM** The legend symbols used for graphical representation of soils, rocks and other materials on the borehole logs are shown below. For soils with significant proportions of secondary soil types, a combination of two or more symbols is used. **LEGENDS** Note that the Made Ground / Fill stratum legend does not differentiate between engineered and non-engineered anthropogenic materials. Peat Macadam Concrete Made Ground / Fill Void or No Information ماد عادي Sand Silt Gravel Cobbles **Boulders** Coal 000 0 Conglomerate Chalk Mudstone Siltstone Sandstone Breccia Limestone Igneous Metamorphic Metamorphic Igneous Igneous Metamorphic (Fine) (Med) (Coarse) (Fine) (Med) (Coarse)

### **Key to Exploratory Hole Records**



#### **NOTES** Geological materials are described in accordance with BS 5930:2015+A1:2020, which is compliant with BS EN ISO 14688-1:2018 and 14689-1:2018 for soils and rocks respectively. 2 The consistency determined during description for fine soils (clay and silt) is reported for strata where undisturbed samples are available. Where the logger considers that the samples may not be representative of the in situ condition, for whatever reason, the reported consistency may be omitted, or qualified using the terms Probably (where the logger is reasonably confident of the assessment, or Possibly where there is less certainty. The presence of very coarse particles (cobbles and boulders) is included in the stratum descriptions on logs using the 3 proportional terminology of BS 5930 where possible. However, due to their relatively large size in relation to the diameter of boreholes, and volumes of samples recovered, these records may not be fully representative of their size and frequency in the ground. Where sample mass precludes a reliable estimate of the proportion of very coarse particles, their presence may be described using undefined qualitative terms, eg occasional, frequent, etc, or by noting the number of cobbles/boulders observed. The declination of bedding and joints is given with respect to the normal to the core axis, ie perpendicular to the direction 4 of drilling. In a vertical borehole this will therefore correspond to the dip. 5 The assessment of SCR, RQD and Fracture Spacing excludes all non-natural fractures (ie drilling induced) where these can be positively identified. 6 Observations of discernible groundwater entries during the advancement of the exploratory hole are given at the foot of the log and in the Legend column. The absence of a recorded groundwater entry should not, however, be interpreted as a groundwater level below the base of the borehole. Under certain conditions groundwater entry may not be observed, for instance, drilling with water flush or overwater, or boring at a rate faster than water can accumulate in the borehole. Similarly, where water entry observations do exist, groundwater may also be present at higher elevations in the ground than where recorded in the borehole. In addition, where appropriate, water levels in the hole at the time of recovering individual

| interpret | ation. H      | gs present the results of <b>Standard Penetration Tests</b> recorded in the field without correction or lowever, in certain ground conditions (eg high hydraulic head or where very coarse particles are present) it may be necessary in considering whether the results are representative of in situ mass conditions. |
|-----------|---------------|---|
| Date      | Time<br>Water | Overnight pauses in hole progress are shown by a horizontal line together with records of casing depth and water level at the start and end of shift, together with the corresponding date and time. Casing   |

depths and water levels are also shown at the time of tube sampling and Standard Penetration Tests.

| REFERENCES |   |
|------------|---|
| 1          | BS EN ISO 14688-1:2018 : Geotechnical investigation and testing - Identification and classification of soil. Part 1 Identification and description. British Standards Institution |
| 2          | BS EN ISO 14689 : 2018 : Geotechnical investigation and testing - Identification and classification of rock. British Standards Institution  |
| 3          | BS EN ISO 22476-3:2005+A1 : 2011 : Geotechnical investigation and testing - Field testing. Part 3 Standard penetration test. British Standards Institution                        |
| 4          | BS 5930:2015+A1:2020 : Code of practice for ground investigations. British Standards Institution  |

samples or carrying out in situ tests and at shift changes are given in the Records column.

7

8

Casing Water

### **Hammer Energy Test Report**





**Dynamic Sampling** 

Unit 8

**Victory Park Victory Road** 

Derby

DE248ZF

Hammer Ref:

TECH1

Test Date:

28/01/2022

Report Date:

28/01/22

File Name:

TECH1.spt

Test Operator:

**B HUNTER** 

**Instrumented Rod Data** 

Diameter dr (mm):

54

Wall Thickness t<sub>r</sub> (mm):

6.0

Assumed Modulus Ea (GPa): 208

Accelerometer No.1:

62901

Accelerometer No.2:

62902

**Hammer Information** 


Hammer Mass m (kg): 63.5


Falling Height h (mm): 760


String Length L (m):

10.0

**Comments / Location** 

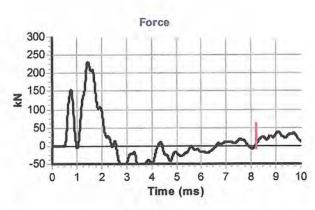

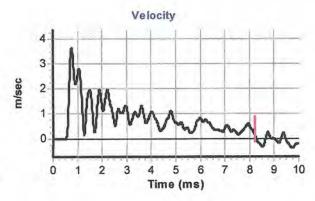

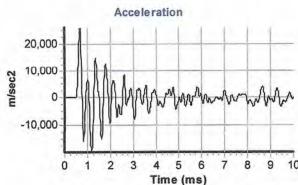



#### Calculations

Area of Rod A (mm2):

905

Theoretical Energy Etheor (J):

473

Measured Energy Emeas (J):

312

Energy Ratio  $E_r$  (%):

66

Signed: B Hunter

Title:

Operations Manager

The recommended calibration interval is 12 months

| 0      |
|--------|
| COCOTE |

| Checked       |         | Depti                | th                  | Dates                                |                        | Meth                | nod          |  | Equ                  | uipment    | Rig (           | Crew L                | ogger    | Logged                 | Г н  | ole                  | Ca    | sing     | 1                    | Depth Related Remarks  |                           |                | SOCOTEC                    |
|---------------|---------|----------------------|---------------------|--------------------------------------|------------------------|---------------------|--------------|--|----------------------|------------|-----------------|-----------------------|----------|------------------------|------|----------------------|-------|----------|----------------------|--|---------------------------|----------------|----------------------------|
|               |         | 0.00 - 1             | 1.20 17 Jai         | n 22 - 17 Jan 22<br>n 22 - 17 Jan 22 | Hand exca              | avated insoection   | pit from 0.  | .00m to 1.20m.<br>e extended by SPT to | Insulated<br>Berreta | d Hand To  | ools. KO/       | CD CD                 | GP<br>MG | 17 Jan 22<br>17 Jan 22 |      | Dia. (mm)            |       | Dia. (mm | ) Depth              | Remarks  | Ground Leve               |                | 9.67 mOE                   |
| R Blair       |         | 20 0                 |                     |                                      |                        | 8.45                | im.          | 5 5.1.c.                               |                      | ring Rig.  | ,               |                       | 0        |                        | 6.00 | 100                  | 6.00  | 100      |                      |  | Coordinates National Grid |                | E 273330.40<br>N 197286.77 |
| Approved      |         |                      National Gri              | iu             | System                     |
| H Woodroffe   |         |                      l                         |                |                            |
| Date          |         | ime                  | D. d                | Samples                              |                        | D. 4                | Field        |  | Samp /               |            | Coring<br>Depth | TCR %<br>SCR %<br>RQD |          | Water added            |      | Depth                | Level | Legeno   | 4                    | Strata Description   | hisel.                    | Water<br>Entry | Backfill                   |
| 0 Casing      |         | <b>/ater</b><br>0800 | Depth               | Type & No.                           | Records                | Depth               | Туре         | Records                                | Casing               | Water      | (Diameter)      | %                     |          | Flush details          |      | (Thickness<br>(0.1   |       | 4        | Strong black         | Main Detail  *MACADAM. 70%-80% aggregate of subangular fine to coarse  | <u></u>                   |                |                            |
| 1             |         |                      | 0.20<br>0.25        | ES 1<br>B 4                          |                        | 0.20                | PID          | 0.0 ppmv                               |                      |            |                 |                       |          |                        |      | 0.13<br>(0.2<br>0.36 |       | ******   | Reddish gre          | 20%-30% matrix. <1% 2mm-6mm voids. (WEARING COURSE) ey sandy slightly silty angular to subangular fine to coarse   |                           |                |                            |
| =             |         |                      | 0.40<br>0.50        | D 5<br>ES 2                          |                        | 0.50                | PID          | 0.1 ppmv                               |                      | -          |                 |                       |          |                        |      |                      |       |          |                      | f limestone, sandstone and rare quartzite with low cobble content. e subrounded of limestone and rare sandstone. Sand is fine to   |                           |                | 0.50                       |
| , =           |         |                      | 0.90                | B 6                                  |                        | 4.00                | DID          |  |                      |            |                 |                       |          |                        |      | (0.8                 | 4)    |          | Dark greyish         | hb brown very sandy slightly silty angular to subangular fine to AVEL of brick, sandstone, limestone and concrete with high ash  |                           |                |                            |
| 1 7           |         |                      | 1.00<br>1.10        | ES 3<br>D 7                          |                        | 1.00<br>1.20 - 1.65 | PID<br>SPT S | 0.1 ppmv<br>N=28 (4,6/8,6,7,7)         | 1.20                 | Dry        |                 |                       |          |                        |      | 1.20                 | +8.4  | 7        | content and          | d rare gravel sized fragments of slag and clinker. Sand is fine to cally soft orangish brown slightly sandy clay (<300mm). (MADE   |                           |                |                            |
| 1             |         |                      | 1.20<br>1.20 - 2.00 | D 2A<br>DYS                          | 10% rec                |                     |              | ID TECH1 Er 66%                        |                      |            |                 |                       |          |                        |      | 1.40                 | +8.2  | 7        | GROUND) Dark grey to | o black gravelly slightly silty fine to coarse SAND and ASH. Gravel │  |                           |                |                            |
| 1             |         |                      |                     |                                      |                        |                     |              |  |                      |            |                 |                       |          |                        |      |                      |       |          | √ (GROUND)           | lar fine to medium of brick, concrete and limestone. (MADE   |                           |                |                            |
| 2 —           |         |                      | 2.00                | D 4A                                 |                        | 2.00 - 2.45         | SPT S        | N=23 (4,3/5,6,6,6)                     | 2.00                 | Dry        |                 |                       |          |                        |      |                      |       |          | comprises m          | covery. Material recovered as D samples. Recovered material medium dense greyish brown clayey GRAVEL and SAND. Gravel lar fine of mudstone, sandstone and limestone. Sand is fine to |                           |                | 1.90                       |
| ]             |         |                      | 2.00 - 3.50         | DYS                                  | 10% rec                |                     |              | ID TECH1 Er 66%                        |                      |            |                 |                       |          |                        |      |                      |       |          | coarse. (GL/         | ACIAL TILL)  |                           |                |                            |
| -             |         |                      1 🔀            |                            |
| =             |         |                      1 🗷            |                            |
| 3 —           |         |                      |                     |                                      |                        |                     |              |  |                      |            |                 |                       |          |                        |      |                      |       |          | Ž.                   |  |                           |                |                            |
| ]             |         |                      
| -             |         |                      | 3.50<br>3.50 - 4.50 | D 6A<br>DYS                          | 10% rec                | 3.50 - 3.95         | SPT S        | N=20 (3,4/4,5,6,5)<br>ID TECH1 Er 66%  | 3.50                 | Damp       |                 |                       |          |                        |      |                      |       |          |                      |  |                           |                |                            |
| 4             |         |                      
| ·             |         |                      
| 4             |         |                      | 4.50                | D 8                                  |                        | 4.50 - 4.95         | SPT S        | N=25 (5,6/6,6,7,6)                     | 4.50                 | Damp       |                 |                       |          |                        |      |                      |       |          |                      |  |                           |                |                            |
| 1             |         |                      | 4.50 - 5.50         | DYS                                  | 10% rec                |                     |              | ID TECH1 Er 66%                        |                      |            |                 |                       |          |                        |      | (6.6                 | (0)   |          |                      |  |                           |                |                            |
| 5 —           |         |                      
| 1             |         |                      
| =             |         |                      | 5.50<br>5.50 - 7.00 | D 10<br>DYS                          | 10% rec                | 5.50 - 5.95         | SPT S        | N=33 (5,9/12,7,7,7)<br>ID TECH1 Er 66% | 5.50                 | Damp       |                 |                       |          |                        |      |                      |       |          |                      | 5.50-5.95 Locally den:   | e                         |                |                            |
| -             |         |                      
| 6 —           |         |                      
|               |         
| -             |         |                      
| 7 –           |         |                      | 7.00                | D 12                                 |                        | 7.00 - 7.45         | SPT S        | N=27 (3,4/6,6,8,7)                     | 7.00                 | Damp       |                 |                       |          |                        |      |                      |       |          |                      |  |                           |                |                            |
| 3             |         |                      | 7.00 - 8.00         | DYS                                  | 10% rec                |                     |              | ID TECH1 Er 66%                        |                      |            |                 |                       |          |                        |      |                      |       |          |                      |  |                           |                |                            |
| =             |         |                      
| 17 Jan 2      | 22 1    | 1700                 |                     |                                      
| 8 - 8.00      |         | $\dashv$             |                     |                                      |                        | 8.00 - 8.45         | SPT S        | N=30 (4,6/7,8,7,8)<br>ID TECH1 Er 66%  | 8.00                 | Damp       |                 |                       |          |                        |      | 8.00                 | +1.6  | 7        | <u> </u>             | END OF EXPLORATORY HOLE  |                           |                | 8.00<br>SP                 |
| ]             |         |                      
| -             |         |                      
| 9 —           |         |                      
|               |         
| 3             |         |                      
| 3             |         |                      
| 10 —          |         |                      
| eneral Remar  | rke     |                      |                     |                                      |                        |                     |              |  |                      |            |                 |                       |          |                        |      |                      |       | Hard     | Boring / Chisel      | elling Groundwater Entries   |                           |                |                            |
| enerai Kemar  | VQ      |                      |                     |                                      |                        |                     |              |  |                      |            |                 |                       |          |                        |      |                      |       |          | -                    | Duration (mins)   Tool   No.   Depth   Remarks   1   2.80   Rose to 2.50 m after 20 r  | ninutes Medium            | n inflow       | Seale                      |
|               |         1 Z.ou Rose to Z.ou m after 20 f   | mules. Mealum             | i ii iii UW.   |                            |
|               |         <u> </u>   |                           |                |                            |
| otes          | of eum  | nhole an             | nd abbreviation     | ns see Key to Eyr                    | oloratory Hole Record  | es All Pro          | oject        | Neath Port Tal                         | lbot Flood Al        | lleviation | Schemes: C      | aenant Terra          | ace Sch  | nemes                  |      |                      |       | Statu    |                      | Scale 1:50   |                           |                | ·                          |
| pths and redu | uced le | vels in r            | metres. Stratu      | m thickness giver                    | n in brackets in depth | n column. Pro       | oject No.    | H1069-21                               |                      | -          | o "             |                       |          |                        |      |                      |       |          | FIN                  | Printed 27 May 2022 13:59:29  © Copyright SOCOTEC UK Limited  AGS  | F                         | BH01           |                            |
|               |         |                      |                     |                                      |                        | Ca                  | rried out fo | or Neath Port Tal                      | ibot County          | Borough    | Council         |                       |          |                        |      |                      |       |          |                      | © Copyright SOCOTEC UK Limited AGS   | !                         | Sheet 1 of 1   |                            |



| Checked              | De         | pth          | Dates  |                           | Metho                                   |                    |                              | Equipment                          | Rig Cre          | w Logger         | Logged                 | Но   | ole        | Casi   | ing       |                             | Depth Related Remarks   |               |             | SOCOTEC     |
|----------------------|------------|--------------|--|---------------------------|---|--------------------|------------------------------|------------------------------------|------------------|------------------|------------------------|------|------------|--------|-----------|-----------------------------|---|---------------|-------------|-------------|
|                      |            |              | 19 Jan 22 - 19 Jan 2<br>19 Jan 22 - 19 Jan 2 | 22 Hand du                | ig inspection pit f<br>mic sampling fro | from 0.00m         | to 1.20m.                    | Hand Insulated T<br>Berreta T44 Ro |                  | ) GP             | 19 Jan 22<br>19 Jan 22 |      | Dia. (mm)  |        | Dia. (mm) | Depth                       | Remarks   | Ground Leve   |             | 12.29 mOD   |
| R Blair              | 1.20       | - 2.10       | 19 Jan 22 - 19 Jan 2                         | LZ Dylla                  | inic sampling no                        | JIII 1.20III 10    | 2.10111.                     | Coring Rig.                        | aly RO/OL        | <b>,</b>         | 19 3411 22             | 2.10 | 168        | 2.00   | 168       | 2.10 - 2.10                 | Borehole terminated at 2.10 m due to obstruction. Steel observed.   | Coordinates   |             | E 273284.14 |
| Approved             |            |              |  |                           |   |                    |                              |                                    |                  |                  |                        |      |            |        |           |                             |   | National Grid | I           | N 197303.48 |
| H Woodroffe          |            |              |  |                           |   |                    |                              |                                    |                  |                  |                        |      |            |        |           |                             |   |               |             | System      |
| n woodiolle          |            |              
| Date                 | Time       |              | Samp   | les                       |   | Field T            | ests                         | Samp / Test                        | Coring           | TCR %<br>SCR %   | Water added            |      | Depth      | Level  | Legend    |                             | Strata Description  | e-            | Water       | Backfill    |
| Casing               | Water      | Dept         | h Type & No.                                 | Records                   | Depth                                   | Туре               | Records                      | Casing Water                       | Depth (Diameter) | RQD<br>%         | Flush details          |      | (Thickness |        | Logona    |                             | Main Detail   | Chis          | Entry       |             |
| 0                    | 22 0800    |              |  |                           | · ·                                     | Ţ.,                |                              |                                    | ( ) )            |                  |                        |      | (0.2       |        | 13.13.73  | Strong grey (               | CONCRETE. 60%-80% subangular to subrounded fine to coarse limestone and quartzite. 10%-20% matrix. Small 2-6mm voids.   |               |             |             |
| 1                    |            |              |  |                           |   |                    |                              |                                    |                  |                  |                        |      | 0.25       | +12.04 |           | ≰∖(FLOOR SLA                | AB)   |               |             | 0.25        |
|                      |            |              |  |                           |   |                    |                              |                                    |                  |                  |                        |      | (0.4       | 5)     |           | Recovered as                | S: Grey/brownish grey slightly sandy subangular to angular fine RAVEL & COBBLES of limestone and rare concrete. (Old wall   |               |             |             |
| }                    |            |              |  |                           |   |                    |                              |                                    |                  |                  |                        |      | 0.70       | +11.59 |           | d ctructure) (M             | MADE CPOLIND)   |               |             |             |
| 1 =                  |            |              |  |                           |   |                    |                              |                                    |                  |                  |                        |      |            |        |           | high ash con                | lark brownish grey gravelly slightly silty fine to coarse SAND with tent and low cobble content. Gravel is angular to subangular fine slag, limestone, sandstone and clinker. Cobbles are subangular and sandstone. (MADE GROUND) |               |             |             |
| · -                  |            | 1.20 - 2     | 2.00 DYS                                     | 10% rec                   | 1.20 - 1.28                             | SPT S              | 50 (25 for 30mm/50           | - Dry                              |                  |                  |                        |      |            |        |           | to coarse of s              | slag, limestone, sandstone and clinker. Cobbles are subangular and sandstone. (MADE GROUND)   |               |             |             |
| -                    |            |              |  |                           |   |                    | for 45mm)<br>ID TECH1 Er 66% |                                    |                  |                  |                        |      | (1.4       | 0)     |           |                             |   |               |             |             |
| 7                    |            |              |  |                           |   |                    | ID TECHT EI 00%              |                                    |                  |                  |                        |      | ,          |        |           |                             |   |               |             |             |
| 1                    |            |              
| 2 = 19 Jan 2<br>2.00 | 22 1000    |              |  |                           | 2.00 - 2.05                             | SPT S              | 50 (25 for 0mm/50 for        | 2.00 Dry                           |                  |                  |                        |      | 0.40       | .40.40 |           |                             |   |               |             | 2.40        |
| -                    |            | 1            |  |                           |   |                    | 50mm)<br>ID TECH1 Er 66%     |                                    |                  |                  |                        |      | 2.10       | +10.19 |           |                             | END OF EXPLORATORY HOLE   |               |             | 2.10        |
| 3                    |            |              
|                      |            
| -                    |            |              
| 3 —                  |            |              
| -                    |            |              
|                      |            
| }                    |            |              
| 4                    |            |              
| .                    |            |              
| =                    |            |              
| 7                    |            |              
| ]                    |            |              
| 5 —                  |            |              
| -                    |            |              
| _                    |            |              
| 1                    |            |              
| =                    |            |              
| 6 —                  |            |              
| ]                    |            |              
| -}                   |            |              
| -                    |            |              
| 7 —                  |            |              
| 1                    |            |              
| =                    |            |              
| 7                    |            |              
| ]                    |            |              
| 8 —                  |            |              
| =                    |            |              
| 4                    |            |              
| 7                    |            |              |  |                           |   |                    |                              |                                    |                  |                  |                        |      |            |        | 1         |                             |   |               |             |             |
| 9 —                  |            |              
|                      |            |              |  |                           |   |                    |                              |                                    |                  |                  |                        |      |            |        | 1         |                             |   |               |             |             |
| ‡                    |            |              
| 7                    |            |              |  |                           |   |                    |                              |                                    |                  |                  |                        |      |            |        | 1         |                             |   |               |             |             |
| ‡                    |            |              
| 10 -                 |            |              |  |                           |   |                    |                              |                                    |                  |                  |                        |      |            |        | 1         |                             |   |               |             |             |
|                      |            
| eneral Remar         | ks         |              |  |                           |   |                    |                              |                                    |                  |                  |                        |      |            |        |           | Boring / Chisell<br>epths D | ling Groundwater Entries uration (mins) Tool No. Depth Remarks  |               |             | Sealed      |
|                      |            |              |  |                           |   |                    |                              |                                    |                  |                  |                        |      |            |        | 1 "       | optiis Di                   | no. Deptil Reliains   |               |             | Sealed      |
|                      |            
|                      |            
| otes                 |            |              |  |                           | Dro                                     | niect              | Neath Dort Talk              | ot Flood Alleviation               | Schemes: Coo     | nant Terrace Sol | nemes                  |      |            |        | Status    |                             | Scale 1:50 Borehole   |               |             |             |
| or explanation       | of symbols | and abbre    | viations see Key to                          | Exploratory Hole Records  | s. All                                  | oject<br>oject No. | H1069-21                     | ot i iood Alleviatiof              | Concines. Cae    | nant remade oct  | 1011100                |      |            |        |           | FINA                        |   |               | 3H02        | İ           |
| chais and 1600       | ocu ieveis | iii iileues. | onatum unokness g                            | iven in brackets in depth |   | rried out fo       |                              | ot County Borough                  | Council          |                  |                        |      |            |        |           | 1 111/                      | AGS   |               |             |             |
|                      |            |              |  |                           | "                                       | 10                 | Oit idib                     | , Dorougi                          |                  |                  |                        |      |            |        | 1         |                             | © Copyright SOCOTEC UK Limited  | SI            | heet 1 of 1 |             |

| 0      |
|--------|
| COCOTE |

| Checked            | Dep                     | oth                 | Dates                                      |   | Meth                | nod           |  | Equipmen                        | ıt F          | Rig Crew       | Logger           | Logged                 |      | ole        | Ca          | sing      | Γ                              |   | Depth Rela                                     | ited Remarks  |  |          | Т          |              | SOCOTI                 |
|--------------------|-------------------------|---------------------|--|---|---------------------|---------------|--|---------------------------------|---------------|----------------|------------------|------------------------|------|------------|-------------|-----------|--------------------------------|---|--|---|--|----------|------------|--------------|------------------------|
| R Blair            | 0.00 -                  | 1.20 19 3           | Jan 22 - 19 Jan 22<br>Jan 22 - 19 Jan 22   | Hand of Dynamic sampling                        | dug inspection pit  | t from 0.00m  | n to 1.20m.<br>e extended by SPT to                    | Hand Insulated<br>Berreta T44 R | Tools.        | KO/CD<br>KO/CD | GP<br>MG         | 19 Jan 22<br>19 Jan 22 |      | Dia. (mm)  |             | Dia. (mm) | <b>Depth</b><br>0.00 - 8.00    | Remarks<br>No groundwate                | •  |   |  |          | Ground Le  |              | 12.27 mC<br>E 273286.0 |
|                    |                         |                     |  | -   | 8.45                |               | -  | Coring Rig                      |               |                |                  |                        | 8.45 | 21         | <u> </u>    |           | 0.01                           | 3                                       |  |   |  |          | National G |              | N 197304.              |
| pproved            |                         |                     System                 |
| Woodroffe          |                         |                     
| Date               | Time                    |                     | Samples                                    |   |                     | Field T       |  | Samp / Test                     | Coring<br>Dep | th RO          | R %<br>R %<br>QD | Water added            |      | Depth      | Level       | Legend    |                                |   |  | rata Description  |  |          |            | Water Entry  | Backfill               |
| Casing - 19 Jan 22 | Water<br>0800           | Depth               | Type & No.                                 | Records   | Depth               | Туре          | Records  | Casing Water                    | (Diame        | eter) 9        | %                | Flush details          |      | (Thickness | -           | NA STATE  | Strong grey 0                  | CONCRETE. 60%                           | Main<br>-80% subangular to                     | subrounded fine to  | o coarse   | Detail   | Ċ          | 5            |                        |
|                    |                         | 0.30<br>0.40 - 0.60 | ES 1<br>B 4                                |   | 0.30                | PID           | 0.1 ppmv (Test ES1)                                    |                                 |               |                |                  |                        |      | 0.25       | +12.0       | 2         | MADE GRO                       | UND)                                    |  | slightly sandy angu   | Λ  |          |            |              |                        |
|                    |                         | 0.60                | ES 2                                       |   | 0.60                | PID           | 0.0 ppmv (Test ES2)                                    |                                 |               |                |                  |                        |      | 0.70       | 5)<br>+11.5 | 7         | subangular fi<br>concrete. (M/ | ne to coarse GRA<br>ADE GROUND)         | VEL and COBBLES                                | S of limestone and r  | rare   |          |            |              | 0.50                   |
| _                  |                         | 0.90<br>1.00 - 1.20 | D 5<br>B 6                                 |   |                     |               |  |                                 |               |                |                  |                        |      | (0.5       | 0)          |           | Dark brownis content and I     | h grey gravelly sli<br>ow cobble conten | ghtly silty fine to co<br>t. Gravel is angular | arse SAND with hig<br>to subangular fine t                      | h ash<br>to  |          |            |              |                        |
| 1                  |                         | 1.10<br>1.20        | ES 3<br>D 2A                               |   | 1.10<br>1.20 - 1.27 | PID<br>SPT S  | 0.2 ppmv (Test ES3)<br>50 (25 for 40mm/50<br>for 30mm) | 1.20 Dry                        |               |                |                  |                        |      | 1.20       | +11.0       | 7         | limestone and                  | d sandstone. (MA                        | DE GROUND)                                     | Cobbles are subang  |  |          |            |              |                        |
| _                  |                         | 1.20 - 2.00         | DYS  | 10% rec   |                     |               | ID TECH1 Er 66%  |                                 |               |                |                  |                        |      |            |             |           | comprises de fine to coarse    | ense becoming me<br>SAND with rare      | edium dense dark g<br>ash content. Grave       | rey slightly gravelly<br>is subangular fine t                   | clayey   |          |            |              |                        |
| <u> </u><br> -     |                         |                     |  |   |                     |               |  |                                 |               |                |                  |                        |      |            |             |           | medium of br                   | ick, concrete and                       | clinker. (MADE GR                              | OUND)   |  |          |            |              | 1.90                   |
| _                  |                         | 2.00<br>2.00 - 3.00 | D 4A<br>DYS                                | 10% rec   | 2.00 - 2.45         | SPTS          | N=35 (4,7/9,9,8,9)<br>ID TECH1 Er 66%                  | 2.00 Dry                        |               |                |                  |                        |      | (1.8       | 0)          |           |                                |   |  |   |  |          |            |              | -                      |
|                    |                         
|                    |                         
|                    |                         | 3.00<br>3.00 - 4.00 | D 6A<br>DYS                                | 10% rec   | 3.00 - 3.45         | SPT S         | N=27 (3,5/6,7,7,7)<br>ID TECH1 Er 66%                  | 3.00 Dry                        |               |                |                  |                        |      | 3.00       | +9.27       | 7         | Minimal reco                   | very. Material reco                     | overed as D sample                             | s. Recovered mater  | rial   |          |            |              |                        |
| _                  |                         |                     |  |   |                     |               |  |                                 |               |                |                  |                        |      | (1.0       | 0)          |           | to coarse. Gr                  |   |  | nudstone, limestone   |  |          |            |              |                        |
| -                  |                         |                     |  |   |                     |               |  |                                 |               |                |                  |                        |      | (1.0       | 0)          |           | - <u> </u>                     |   |  |   |  |          |            |              |                        |
| -                  |                         | 4.00 - 5.00         | DYS  | 80% rec   | 4.00 - 4.45         | SPT S         | N=19 (2,3/3,5,5,6)<br>ID TECH1 Er 66%                  | 4.00 Dry                        |               |                |                  |                        |      | 4.00       | +8.27       | 7         |                                |   |  | AY. Sand is fine to o   |  |          |            |              |                        |
| _                  |                         |                     |  |   |                     |               | ID TECHT EI 00%  |                                 |               |                |                  |                        |      |            |             |           | Gravel is sub<br>(GLACIAL TI   |   | arse of mudstone, I                            | imestone and sands  | stone.   |          |            |              |                        |
|                    |                         |                     |  |   |                     |               |  |                                 |               |                |                  |                        |      | (1.0       | 0)          |           | 9                              |   |  |   |  |          |            |              |                        |
|                    |                         | 5.00                | D 10                                       |   | 5.00 - 5.45         | SPTS          | N=41   | 5.00 Dry                        |               |                |                  |                        |      | 5.00       | +7.27       | ,         | 9                              |   |  |   |  |          |            |              | • • • •                |
|                    |                         | 5.00 - 6.50         |  | 10% rec   |                     |               | (12,10/8,11,10,12)<br>ID TECH1 Er 66%                  |                                 |               |                |                  |                        |      |            |             |           | comprises so                   | ft to firm dark gre                     | yish brown sandy g                             | s. Recovered mater<br>ravelly CLAY. Sand<br>nudstone, limestone | is fine  |          |            |              |                        |
|                    |                         |                     |  |   |                     |               |  |                                 |               |                |                  |                        |      |            |             |           |                                | GLACIAL TILL)                           | Time to coarse or n                            | idastorio, iliriostorio   | and  |          |            |              | • • • • -              |
| -                  |                         |                     |  |   |                     |               |  |                                 |               |                |                  |                        |      | (1.5       | 0)          |           | 9                              |   |  |   |  |          |            |              |                        |
|                    |                         |                     |  |   |                     |               |  |                                 |               |                |                  |                        |      |            |             |           | •                              |   |  |   |  |          |            |              |                        |
|                    |                         | 6.50 - 7.50         | DYS  | 50% rec   | 6.50 - 6.95         | SPT S         |  | 6.50 Dry                        |               |                |                  |                        |      | 6.50       | +5.77       | 7         | Soft to firm d                 | ark gravish hrown                       | sandy gravelly CL                              | AY. Sand is fine to c   | narse  |          |            |              |                        |
|                    |                         |                     |  |   |                     |               | ID TECH1 Er 66%  |                                 |               |                |                  |                        |      |            |             |           | Gravel is sub<br>(GLACIAL TI   | angular fine to co                      | arse of mudstone, I                            | imestone and sands  | stone.   |          |            |              |                        |
|                    |                         |                     |  |   |                     |               |  |                                 |               |                |                  |                        |      | (1.0       | 0)          |           |                                |   |  |   |  |          |            |              |                        |
|                    |                         | 7.50 - 8.00         | D 14                                       |   |                     |               |  |                                 |               |                |                  |                        |      | 7.50       | +4.77       | ,         |                                |   |  |   |  |          |            |              | -                      |
| 19 Jan 22          | 1700                    | 7.50 - 8.00         |  | 10% rec   |                     |               |  |                                 |               |                |                  |                        |      | (0.5       |             |           | comprises so                   | ft to firm dark gre                     | yish brown sandy g                             | s. Recovered mater<br>ravelly CLAY. Sand<br>nudstone, limestone | is fine  |          |            |              |                        |
| 8.00               | Dry                     |                     |  |   | 8.00 - 8.45         | SPT S         | N=27 (5,6/6,7,7,7)<br>ID TECH1 Er 66%                  | 8.00 Dry                        |               |                |                  |                        |      | 8.00       | +4.27       | 7         |                                | GLACIAL TILL)                           | i lille to coarse of fi                        | idastorie, iliriestorie   | anu  |          |            |              | 8.00<br>SP             |
|                    |                         |                     |  |   |                     |               | ID TECHT EI 00%  |                                 |               |                |                  |                        |      |            |             |           |                                |   |  |   |  |          |            |              | SF                     |
| _                  |                         |                     |  |   |                     |               |  |                                 |               |                |                  |                        |      |            |             |           |                                | END                                     | OF EXPLORATORY HOL                             | E   |  |          |            |              |                        |
|                    |                         
| -                  |                         |                     
|                    | Ī                       |                     |  |   |                     |               |  |                                 | İ             |                |                  |                        |      |            |             |           |                                |   |  |   |  |          |            |              |                        |
| ral Remarks        |                         |                     |  |   |                     |               | •  |                                 |               |                | ·                | •                      |      |            |             |           | Boring / Chisell<br>Depths De  | ing<br>uration (mins)                   | Tool   |   | dwater Entries<br>Depth Rema   |          |            |              | s                      |
|                    |                         |                     |  |   |                     |               |  |                                 |               |                |                  |                        |      |            |             |           | •                              | ` ,                                     |  |   | ·  |          |            |              |                        |
|                    |                         
|                    |                         |                     |  | -1  | Pro                 | oject         | Neath Port Tall  | bot Flood Alleviation           | on Scheme     | s: Caenant     | t Terrace Scl    | chemes                 |      |            |             | Status    | ;                              |   | Scale 1:                                       | 50  |  | Borehole |            |              |                        |
| and reduced        | ympols a<br>I levels in | metres. Stra        | uons see Key to Exp<br>atum thickness give | ploratory Hole Record<br>n in brackets in depth | h column. Pro       | oject No.     | H1069-21   |                                 |               |                |                  |                        |      |            |             |           | FINA                           | AL                                      | Printed 27                                     | 7 May 2022 13:59:3  | on and the second secon |          | I          | BH02A        |                        |
|                    |                         |                     |  |   | Ca                  | arried out fo | r Neath Port Talb                                      | bot County Boroug               | n Council     |                |                  |                        |      |            |             |           |                                |   | © Copyrigh                                     | t SOCOTEC UK Lir  | mited AG   | 55       |            | Sheet 1 of 1 |                        |

|               | Checked            |             | epth                | Dates                                |                         | Meth                              | nod                       |                                       | Equipment            | Rig             | Crew Logg      | er Logged     | Н                  | łole             | Cas                | sing           | 1                                    | Depth Related Remarks  | т                        |            | SOCOTEC                 |
|---------------|--------------------|-------------|---------------------|--------------------------------------|-------------------------|-----------------------------------|---------------------------|---------------------------------------|----------------------|-----------------|----------------|---------------|--------------------|------------------|--------------------|----------------|--------------------------------------|--|--------------------------|------------|-------------------------|
|               | R Blair            |             |                     | n 22 - 21 Jan 22<br>n 22 - 21 Jan 22 |                         | vated inspection from 1.20m to 1. |                           | 00m to 1.20m.<br>e extended by SPT to | Insulated Hand       | Tools. KO       | CD GP          | 24 Jan 22     | <b>Depth</b> 12.00 | Dia. (mm)<br>168 | <b>Depth</b> 12.00 | Dia. (mm)      |                                      | Remarks No groundwater encountered.  | Ground Level Coordinates |            | 6.05 mOD<br>E 273857.25 |
|               |                    | _           |                     |                                      |                         | 12.45                             | 5m.                       | •                                     | Coring Rig.          |                 |                |               | 12.00              |                  | 12.00              |                | 0.00 .2.10                           | g canalian constantica.  | National Grid            |            | N 197286.85             |
| ^             | pproved            |             |                     |                                      |                         |                                   |                           |                                       |                      |                 |                |               |                    |                  |                    |                |                                      |  |                          | ;          | System                  |
| Н             | Woodroffe          |             |                     
|               | Date               | Time        |                     | Samples                              | s                       |                                   | Field T                   | ests                                  | Samp / Test          | Coring<br>Depth | TCR %<br>SCR % | Water added   |                    | Depth            | Level              | Legend         | ı                                    | Strata Description   |                          | Water      | Backfill                |
| 0 -           | Casing - 21 Jan 22 | Water       | Depth               | Type & No.                           | Records                 | Depth                             | Туре                      | Records                               | Casing Water         | (Diameter       | RQD<br>%       | Flush details |                    | (Thickness       | -                  | *******        | Rrown slightly ar                    | Main Detail gravelly clayey fine to coarse SAND with low cobble content.   | ទី                       | Entry      | 50 Va   100 VA          |
|               | 21 Jan 22          | 0800        | 0.20                | ES 1                                 |                         | 0.20                              | PID                       | 0.2 ppmv                              |                      |                 |                |               |                    | 0.25             | +5.80              | ) <b>*****</b> | Gravel is subang                     | ngular to subrounded fine to coarse limestone, sandstone.  |                          |            |                         |
|               | -                  |             | 0.60                | ES 2                                 |                         | 0.60                              | PID                       | 0.2 ppmv                              | _                    |                 |                |               |                    | (0.4             |                    |                | Greyish brown cl<br>limestone, sands | clayey subangular to subrounded fine to coarse GRAVEL of dstone, rare brick and concrete. (MADE ROUND)   |                          |            | 0.50                    |
|               | 1                  |             |                     |                                      |                         |                                   |                           |                                       |                      |                 |                |               |                    | 0.70             | +5.35              |                | Medium dense b                       | brownish grey slightly sandy clayey subangular to subrounded GRAVEL of sandstone and mudstone. Sand is fine. (Possible   |                          |            |                         |
| 1 -           | _                  |             | 1.10<br>1.20        | ES 3                                 |                         | 1.10                              | PID<br>SPT S              | 0.0 ppmv                              | 4.00 D=:             |                 |                |               |                    |                  |                    | -              | TIDAL FLAT DEF                       |  |                          |            |                         |
|               | _                  |             | 1.20 - 2.00         | D 2A<br>DYS                          | 100% rec                | 1.20 - 1.65                       | 3713                      | N=24 (3,6/5,7,6,6)<br>ID TECH1 Er 66% | 1.20 Dry             |                 |                |               |                    | (1.2             | 0)                 |                |                                      |  |                          |            |                         |
|               | -                  |             |                     
| 2 -           | -                  |             | 2.00 - 3.00         | DYS                                  | 90% rec                 | 2.00 - 2.45                       | SPT S                     | N=9 (1,1/2,2,3,2)                     | 2.00 Dry             |                 |                |               |                    | 1.90             | +4.15              |                | Soft greyish brov                    | own slightly sandy slightly gravelly CLAY. Sand is fine to is subangular fine to medium of limestone and sandstone.  |                          |            | 1.90                    |
|               | ]                  |             |                     |                                      |                         |                                   |                           | ID TECH1 Er 66%                       |                      |                 |                |               |                    | (0.9             | 0)                 |                | (TIDAL FLAT DE                       | is subangular line to medium of ilmestone and sandstone.  DEPOSITS)  |                          |            |                         |
|               | -                  |             | 2.50                | ES 101                               |                         |                                   |                           |                                       |                      |                 |                |               |                    | (0.0             | • ,                |                |                                      |  |                          |            |                         |
|               | =                  |             |                     |                                      |                         |                                   |                           |                                       |                      |                 |                |               |                    | 2.80             | +3.25              |                | Soft bluish grey s                   | y slightly gravelly sandy CLAY with 10-30mm pockets of black   |                          |            |                         |
| 3 -           |                    |             | 3.00 - 4.00         | DYS                                  | 90% rec                 | 3.00 - 3.45                       | SPT S                     | N=8 (1,0/1,2,2,3)<br>ID TECH1 Er 66%  | 3.00 Dry             |                 |                |               |                    |                  |                    |                | fibrous peat. Sar sandstone and li   | and is fine to coarse. Gravel is subangular fine to coarse of limestone. (TIDAL FLAT DEPOSITS)   |                          |            |                         |
|               | -                  |             |                     
|               | -                  |             |                     |                                      |                         |                                   |                           |                                       |                      |                 |                |               |                    | (1.5             | 0)                 |                |                                      |  |                          |            |                         |
| 4             | -                  |             | 4.00                | D 8                                  |                         | 4.00 - 4.45                       | SPT S                     |                                       | 4.00 Dry             |                 |                |               |                    |                  |                    |                |                                      |  |                          |            |                         |
|               | ]                  |             | 4.00 - 5.00         | DYS                                  | 10% rec                 |                                   |                           | ID TECH1 Er 66%                       |                      |                 |                |               |                    | 4.30             | +1.75              |                | Minimal recovery                     | ery. Material recovered as D samples. Recovered material   |                          |            |                         |
|               | -                  |             |                     |                                      |                         |                                   |                           |                                       |                      |                 |                |               |                    |                  |                    |                | comprises medic                      | in Material recovered as Samples. Necovered material little and the same street was a same street with the same street was a same street was a same street with the same street was a s |                          |            |                         |
|               |                    |             |                     |                                      |                         |                                   |                           |                                       |                      |                 |                |               |                    |                  |                    |                | (TIDAL FLAT DE                       |  |                          |            |                         |
| 5             | _                  |             | 5.00<br>5.00 - 6.50 | D 10<br>DYS                          | 10% rec                 | 5.00 - 5.45                       | SPT S                     | N=17 (2,3/4,4,5,4)<br>ID TECH1 Er 66% | 5.00 Damp            |                 |                |               |                    |                  |                    |                | •                                    |  |                          |            |                         |
|               | _                  |             |                     |                                      |                         |                                   |                           |                                       |                      |                 |                |               |                    | (2.3             | 0)                 |                | •                                    |  |                          |            |                         |
|               | -                  |             |                     
| 6             | -                  |             |                     |                                      |                         |                                   |                           |                                       |                      |                 |                |               |                    |                  |                    | -              | <u>.</u>                             |  |                          |            |                         |
|               | -                  |             |                     
|               | -                  |             | 6.50<br>6.50 - 8.00 | D 12<br>DYS                          | 10% rec                 | 6.50 - 6.95                       | SPT S                     | N=15 (2,3/3,4,4,4)<br>ID TECH1 Er 66% | 6.50 Damp            |                 |                |               |                    | 6.60             | -0.55              | 5              | Minimal recovery                     | ery. Material recovered as D samples. Recovered material   |                          |            |                         |
|               | -                  |             |                     |                                      |                         |                                   |                           |                                       |                      |                 |                |               |                    |                  |                    |                | comprises medic                      | dium dense grey sandy clayey subangular to rounded fine to EL of sandstone, limestone and quartzite. Sand is fine to   |                          |            |                         |
| 7             | -                  |             |                     |                                      |                         |                                   |                           |                                       |                      |                 |                |               |                    |                  |                    |                |                                      | FLAT DEPOSITS)   |                          |            |                         |
|               | -                  |             |                     |                                      |                         |                                   |                           |                                       |                      |                 |                |               |                    |                  |                    |                | -<br>-<br>-                          |  |                          |            |                         |
|               | 1                  |             |                     
| 8 -           | -                  |             | 8.00<br>8.00 - 9.50 | D 14<br>DYS                          | 10% rec                 | 8.00 - 8.45                       | SPT S                     | N=20 (4,5/5,5,5,5)<br>ID TECH1 Er 66% | 8.00 Damp            |                 |                |               |                    |                  |                    |                |                                      |  |                          |            |                         |
|               | =                  |             | 6.00 - 9.50         | DIS                                  | 10 % TeC                |                                   |                           | ID TECHT EI 00%                       |                      |                 |                |               |                    |                  |                    |                |                                      |  |                          |            |                         |
|               | -                  |             |                     
|               | -                  |             |                     |                                      |                         |                                   |                           |                                       |                      |                 |                |               |                    | (4.4             | 0)                 |                |                                      |  |                          |            |                         |
| 9 -           | -                  |             |                     
|               | _                  |             | 9.50                | D 16                                 |                         | 9.50 - 9.95                       | SPT S                     | N=23 (4,5/5,6,6,6)<br>ID TECH1 Er 66% | 9.50 Damp            |                 |                |               |                    |                  |                    |                |                                      |  |                          |            |                         |
|               | 1                  |             | 9.50 - 11.00        |                                      | 10% rec                 |                                   |                           | ID TECH1 Er 66%                       |                      |                 |                |               |                    |                  |                    |                |                                      |  |                          |            |                         |
| 10 ·          | -                  |             |                     |                                      |                         |                                   |                           |                                       |                      |                 |                |               |                    |                  |                    |                |                                      | Hole continues on next sheet   |                          |            | 10.00 SP                |
| Gene          | ral Remark         | <u> </u>    |                     |                                      |                         |                                   |                           |                                       |                      |                 |                |               |                    |                  |                    | Hard I         | Boring / Chiselling                  | g Groundwater Entries  |                          |            | <u> </u>                |
|               | . J tomark         | -           |                     |                                      |                         |                                   |                           |                                       |                      |                 |                |               |                    |                  |                    |                |                                      | ation (mins) Tool No. Depth Remarks  |                          |            | Sealed                  |
|               |                    
| Note          | ,                  |             |                     |                                      |                         | Т                                 |                           |                                       |                      |                 |                |               |                    |                  |                    | C+-+···        | e                                    | Incorpora  |                          |            |                         |
| Note<br>For e | xplanation o       | symbols     | and abbreviation    | ons see Key to Ex                    | xploratory Hole Records | s. All                            | oject                     |                                       | bot Flood Alleviatio | n Schemes: C    | aenant Terrace | Schemes       |                    |                  |                    | Status         |                                      | Scale 1:50  Printed 37 May 2022 43/50/34   | -                        | LINO       |                         |
| depth         | s and reduc        | ed levels i | in metres. Strat    | um thickness give                    | en in brackets in depth |                                   | oject No.<br>rried out fo | H1069-21<br>or Neath Port Tall        | bot County Boroug    | n Council       |                |               |                    |                  |                    |                | FINAL                                | AGS  |                          | H03        |                         |
|               |                    |             |                     |                                      |                         |                                   |                           |                                       | , -9                 |                 |                |               |                    |                  |                    |                |                                      | © Copyright SOCOTEC UK Limited   | She                      | eet 1 of 2 |                         |



|        | hecked             | Dep          | oth       | Da          | ites          |                            | Metho                   | od                |                                       | Equipment                     | Ric        | Crew       | Logger     | Logged        | Н     | ole        | Casi  | ina       | ı                 | De   | epth Related Remarks   | 1        |                  |        | SOCOTEC   |
|--------|--------------------|--------------|-----------|-------------|---------------|----------------------------|-------------------------|-------------------|---------------------------------------|-------------------------------|------------|------------|------------|---------------|-------|------------|-------|-----------|-------------------|--|--|----------|------------------|--------|-----------|
| ٦      | ileckeu            | 0.00 -       | 1.20 2    | 21 Jan 22   | - 21 Jan 22   | Hand excavat               | ed inspection           | pit from 0.0      | 0m to 1.20m.                          | Insulated Hand                | Tools. K   | O/CD       | GP         | 24 Jan 22     | Depth | Dia. (mm)  | Depth | Dia. (mm) | Depth             | Remarks  |  | Ground   | d Level          |        | 6.05 mOD  |
| ı      | R Blair            | 1.20 - 1     | 12.00   2 | 21 Jan 22   | - 21 Jan 22   | Dynamic sampling fro       | 0m 1.20m to 12<br>12.45 | 2.00m. Hole<br>m. | e extended by SPT to                  | Berreta T44 Ro<br>Coring Rig. |            | O/CD       | GP         | 24 Jan 22     | 12.00 | 168        | 12.00 | 168       |                   |  |  | Coordi   | nates            | E      | 273857.25 |
| Δ,     | proved             |              |           Nation   | al Grid          | N      | 197286.85 |
|        | proved             |              |           System |           |
| ΗV     | Voodroffe          |              |           
|        | Date               | Time         |           |             | Samples       |                            |                         | Field To          | insta                                 | Samp / Test                   | Coring     | TCR %      | 6          | Water added   |       |            |       |           |                   |  | Strata Description   |          | <u>.</u>         |        |           |
|        |                    |              |           |             |               |                            |                         |                   |                                       |                               | Depth      | ROD        | 6          |               |       | Depth      | Level | Legend    |                   |  |  |          | ₩ater<br>Entry   | Baci   | kfill     |
| 10 —   | Casing             | Water        | Dept      | h Ty        | pe & No.      | Records                    | Depth                   | Type              | Records                               | Casing Water                  | (Diamete   | er) %      |            | Flush details |       | (Thickness | s)    |           | Minimal room      | Main   | D samples. Recovered material                                    | Detail   | ָ <sup>'</sup> ס |        |           |
|        |                    |              |           |             |               |                            |                         |                   |                                       |                               |            |            |            |               |       |            |       |           | comprises me      | nedium dense grey sandy clay                     | yey subangular to rounded fine to and quartzite. Sand is fine to |          |                  |        |           |
|        |                    |              |           |             |               |                            |                         |                   |                                       |                               |            |            |            |               |       |            |       |           | coarse GRAV       | VEL of sandstone, limestone<br>AL FLAT DEPOSITS) | and quartzite. Sand is fine to                                   |          |                  |        |           |
|        |                    |              |           |             |               |                            |                         |                   |                                       |                               |            |            |            |               |       |            |       |           | `                 | ,  |  |          |                  |        |           |
|        |                    •      |           |
| 11 —   |                    |              | 11.00     | )           | D 18          |                            | 11.00 - 11.45           | SPT S             | N=19 (2,4/4,5,5,5)                    | 11.00 Damp                    |            |            |            |               |       | 11.00      | -4.95 |           | Minimal recov     | overy. Material recovered as D                   | D samples. Recovered material                                    |          |                  |        |           |
|        |                    |              | 11.00 - 1 | 2.00        | DYS           | 10% rec                    |                         |                   | ID TECH1 Er 66%                       |                               |            |            |            |               |       |            |       |           | comprises me      | nedium dense brown sandy si                      | ubangular to subrounded fine to                                  |          |                  |        |           |
| -      |                    |              |           |             |               |                            |                         |                   |                                       |                               |            |            |            |               |       | (1.0       | 0)    |           | DEPOSITS)         | VEE of Sandstone, mudstone                       | and quantitie. (TIDALT EAT                                       |          |                  |        |           |
|        |                    |              |           |             |               |                            |                         |                   |                                       |                               |            |            |            |               |       | , ,        | -,    |           |                   |  |  |          |                  |        |           |
|        | 21 Jan 22<br>12.00 | 1700<br>4.30 |           |             
| 12 -   | - 12.00            | 4.00         |           |             |               | 1                          | 12.00 - 12.45           | SPTS              | N=21 (3,3/5,6,5,5)<br>ID TECH1 Er 66% | 12.00 Damp                    |            |            |            |               |       | 12.00      | -5.95 |           | 1                 |  |  |          |                  | 12.00  |           |
|        |                    
| -      |                    |              |           |             |               |                            |                         |                   |                                       |                               |            |            |            |               |       |            |       |           |                   | END OF EXPLORA                                   | ATORY HOLE   |          |                  | _      |           |
|        |                    
| 13 -   |                    |              
| 10     |                    |              
|        |                    
| -      |                    |              
|        |                    
| 14 —   |                    |              
|        |                    
| 15 —   |                    |              
|        |                    
| -      |                    |              
|        |                    
| 40     |                    |              
| 16 -   |                    |              
|        |                    
| -      |                    |              
|        |                    
| 17 —   | _                  |              |           
|        |                    
|        |                    
| -      |                    |              
|        |                    
| 18 —   |                    |              
|        | 1                  |              |           
|        | 1                  |              |           
|        | ‡                  |              |           
|        | ‡                  |              |           
| 19 —   |                    |              
|        | ]                  |              |           
| -      |                    |              
|        | 1                  |              |           
| 20 -   | 1                  |              |           
| -~     |                    |              
| Gener  | al Remarks         |              |           | - 1         |               |                            |                         |                   |                                       | 1                             |            |            | -          |               |       |            |       |           | Boring / Chiselli |  | Groundwater Entries  |          | <u> </u>         |        |           |
|        |                    |              |           |             |               |                            |                         |                   |                                       |                               |            |            |            |               |       |            |       | D         | epths Du          | uration (mins)                                   | Tool No. Depth Remarks   | •        |                  |        | Sealed    |
|        |                    
|        |                    
| Notes  |                    |              |           |             |               |                            | 1                       |                   |                                       |                               |            |            |            |               |       |            |       | Status    | <u> </u>          | Г  | I  | Borehole |                  |        |           |
| For ex | planation of s     | ymbols a     | and abbre | viations se | ee Key to Exp | ploratory Hole Records. A  | All Pro                 |                   |                                       | bot Flood Alleviatio          | n Schemes: | Caenant Te | errace Sch | nemes         |       |            |       |           |                   |  | ale 1:50   |          | Buses            |        |           |
| depths | and reduced        | levels in    | metres.   | Stratum th  | ickness give  | n in brackets in depth col | lumn. Pro               | ject No.          | H1069-21                              |                               |            |            |            |               |       |            |       |           | FINA              | AL Prin  | nted 27 May 2022 13:59:31  Copyright SOCOTEC UK Limited AGS      |          | BH03             |        |           |
|        |                    |              |           |             |               |                            | Car                     | ried out fo       | r Neath Port Tall                     | bot County Boroug             | n Council  |            |            |               |       |            |       |           |                   | © (  | Copyright SOCOTEC UK Limited AGS                                 |          | Sheet 2 of 2     |        |           |




|                 |  |                        | - 3                   |                                 |                               SOCOTEC     |
|-----------------|--|------------------------|-----------------------|---------------------------------|-------------------------------|---|------------------------|-----------------------|-----------------|-----------------------|------------------|----------------|-----------------|---------------------|---|-------------------------|-------------|----------------|--------------------|----------------------|----------------|----------------------------------|-----------|------------|--------------|-------------|
|                 | hecked   | 0.00                   | epth<br>- 2.00        | <b>Date</b><br>19 Jan 22 -      | tes<br>19 Jan 22              | Machine and                                       | Meth<br>hand dug trial | nod<br>I pit from 0 0 | 00m to 2 00m    | Equipm<br>Machine 360 | ent<br>Excavator | Rig Crew<br>RA | Logger<br>MG    | Logged<br>19 Jan 22 | Dimension   | s and Orientation       |             | Depth          | Remarks            | Depth Rela           | ted Remarks    |                                  |           | Ground Le  | /el          | 12.25 mOD   |
|                 | R Blair  | 0.00                   | 2.00                  |                                 |                               | madiling and                                      | mana aag ara           | . рк поп. о.о         | 2.00            | and Hand Ir           | nsulated         |                |                 | 10 04.1.22          |   |                         |             |                |                    | encountered durin    | g excavation.  |                                  |           | Coordinate |              | E 273283.03 |
| <u> </u>        |  | 4                      |                       |                                 |                               |   |                        |                       |                 | 10018                 | ٠.               |                |                 |                     | Width 0.80 m □  | С                       | 00          |                |                    |                      |                |                                  |           | National G | id           | N 197312.87 |
| ^               | pproved  |                        |                       |                                 |                               |   |                        |                       |                 |                       |                  |                |                 |                     | Length 2.50 m   |                         | 92<br>Deg)  |                |                    |                      |                |                                  |           |            |              | System      |
| Н               | Voodroffe  |                        |                       |                                 |                               |   |                        |                       |                 |                       |                  |                |                 |                     |   | ^                       |             |                |                    |                      |                |                                  |           |            |              |             |
|                 | Date   | Time                   |                       |                                 | Samples                       |   |                        | Field Te              | ests            | Depth                 | Level            | Legend         |                 |                     | •   |                         |             | Stra           | ta Description     |                      |                |                                  |           |            | Water        | Backfill    |
|                 |  | Water                  | Dep                   | oth Typ                         | pe & No.                      | Records   | Depth                  | Туре                  | Records         | (Thickness)           |                  | Legend         |                 |                     |   | Main                    |             |                |                    |                      |                |                                  | Detail    |            | Entry        |             |
| 0 -             | - 10 lan 2   | 2 0800                 |                       |                                 |                               |   |                        |                       |                 | (0.12)                |                  |                | Medium stron    | g light grey re     | einforced CONCRETE.   | 10-20% aggregate of     | round fine  | gravel of flir | nt. 90% matrix. 6r | nm rebar at 60mm     |                |                                  |           |            |              | 0.55        |
|                 | 1000112  | _ 0000                 | 0.2                   | 20                              | D 2                           | _   | 0.20                   | PID                   | 0.0 ppmv        | 0.12                  | +12.13           |                | Dark grey gra   | velly fine to co    | . (FLOOR SLAB)<br>oarse SAND with medi<br>nd clinker. Cobbles are | um ash content and m    | nedium cob  | oble content.  | Gravel is angula   | r to subangular fine | e to           |                                  |           |            |              |             |
|                 | 1  |                        | 0.20 -<br>0.2         | 0.50                            | B 3<br>ES 1                   | -   |                        |                       |                 | (0.28)                |                  |                | coarse or bric  | k, concrete an      | id cliriker. Cobbles are  | Subangulai oi brick ai  | na concrete | e. (IVIADE G   | ROUND)             |                      |                |                                  |           |            |              |             |
|                 | ]  |                        | 0.2                   |                                 |                               |   |                        |                       |                 | 0.40                  | +11.85           |                | Medium stron    | a liaht arev re     | einforced CONCRETE.   | 10-20% aggregate of     | round fine  | gravel of flir | nt. 90% matrix. 6r | nm rebar at 60mm     | _              |                                  |           |            |              |             |
|                 | -  |                        | 0.50 -                | 1.00                            | B 6                           | -   |                        |                       |                 | 0.50                  | +11.75           |                | denth with 15   | Omm spacing         | (FLOOR SLAB)  |                         |             |                |                    |                      | J              |                                  |           |            |              | 0.55        |
|                 | 1  |                        |                       |                                 |                               |   |                        |                       |                 |                       |                  |                | to coarse of b  | rick, concrete      | nedium SAND with med<br>and clinker. Cobbles a                    | are subangular of brick | and concr   | rete. (MADE    | GROUND)            | ar to ouburigatar in |                |                                  |           |            |              |             |
|                 | 1  |                        | 0.7<br>0.7            | '0<br>'0   I                    | D 5<br>ES 4                   | -   | 0.70                   | PID                   | 0.0 ppmv        |                       |                  |                |                 |                     |   |                         |             |                |                    |                      |                |                                  |           |            |              |             |
|                 | ]  |                        | 0.9                   | 10                              | D 8                           |   | 0.90                   | PID                   | 0.0 ppmv        |                       |                  |                |                 |                     |   |                         |             |                |                    |                      |                |                                  |           |            |              |             |
| 1 -             | _  |                        | 0.9                   | 90   I                          | ES 7                          | -   | 0.90                   | "                     | о.о ррпіч       |                       |                  |                |                 |                     |   |                         |             |                |                    |                      |                |                                  |           |            |              |             |
|                 | 1  |                        | 1.00 -                | 1.50                            | B 9                           | -   |                        |                       
|                 | 1  |                        |                       |                                 |                               |   |                        |                       |                 | (4.50)                |                  |                |                 |                     |   |                         |             |                |                    |                      |                |                                  |           |            |              |             |
|                 | ]  |                        |                       |                                 |                               |   |                        |                       |                 | (1.50)                |                  |                |                 |                     |   |                         |             |                |                    |                      |                |                                  |           |            |              |             |
|                 | -  |                        |                       
|                 | -  |                        | 1.50 -                | 2.00                            | B 12                          | -   |                        |                       
|                 | -  |                        |                       
|                 | 10 lon 2   | 2 1800                 |                       |                                 
|                 | 19 Jan 2   | 2 1000                 | 1.9                   | 00                              | D 11                          | -   | 1.90                   | PID                   | 0.0 ppmv        |                       |                  |                |                 |                     |   |                         |             |                |                    |                      |                |                                  |           |            |              |             |
| 2 -             | 1  |                        | 1.9                   | 90 E                            | ES 10                         | -   |                        |                       |                 | 2.00                  | +10.25           |                |                 |                     |   | END OF EXPLORATOR       | RY HOLE     |                |                    |                      |                |                                  |           |            |              | 2.00        |
|                 | ]  |                        |                       
|                 | 1  |                        |                       
|                 | 1  |                        |                       
|                 | ]  |                        |                       
|                 | -  |                        |                       
|                 | 1  |                        |                       
|                 | ]  |                        |                       
|                 | ]  |                        |                       
| 3 -             | -  |                        |                       
|                 | 1  |                        |                       
|                 | ]  |                        |                       
|                 | -  |                        |                       
|                 | -  |                        |                       
|                 | ]  |                        |                       
|                 | -  |                        |                       
|                 | 1  |                        |                       
| ١,              | 1  |                        |                       
| 4 -             | -  |                        |                       
|                 | =  |                        |                       
|                 | 1  |                        |                       
|                 | ]  |                        |                       
|                 | 1  |                        |                       
|                 | 1  |                        |                       
| 1               | 1  |                        |                       
|                 | ]  |                        |                       
| 5 -             | 1  |                        |                       
| Ĺ               |  |                        | <u>L</u>              |                                 |                               |   |                        | <u> </u>              |                 |                       |                  |                |                 |                     |   |                         |             |                |                    |                      |                |                                  |           |            |              |             |
| Gene            | ral Remark   | s                      |                       |                                 |                               | •   |                        |                       |                 |                       |                  |                |                 |                     |   |                         |             |                |                    |                      |                | roundwater Entri<br>lo. Depth Re |           |            |              | Sealed      |
|                 |  |                        |                       |                                 |                               |   |                        |                       |                 |                       |                  |                |                 |                     |   |                         | Stability   | Stable.        |                    |                      |                | ю. Бериі Ке                      | maina     |            |              | Seale       |
|                 |  |                        |                       |                                 |                               |   |                        |                       |                 |                       |                  |                |                 |                     |   |                         | Shoring     | None.          |                    |                      |                |                                  |           |            |              |             |
|                 |  |                        |                       | _                               |                               |   |                        |                       |                 |                       |                  |                |                 |                     |   | v                       | Weather     | Clear.         |                    | _                    |                |                                  |           |            |              |             |
| Notes           |  |                        |                       |                                 |                               |   | Pro                    | oject                 | Neath Port Ta   | albot Flood Allevi    | ation Scher      | mes: Caenar    | nt Terrace Sche | mes                 |   | s                       | Status      |                |                    | Scale 1:             | 25             |                                  | Trial Pit |            |              |             |
| For ex<br>depth | planation of any section of any sect | t symbols<br>ed levels | and abbr<br>in metres | eviations see<br>. Stratum thic | e Key to Expl<br>ckness given | loratory Hole Records.<br>in brackets in depth co | All<br>olumn. Pro      | oject No.             | H1069-21        |                       |                  |                |                 |                     |   | l                       |             | FINA           | L                  |                      | ' May 2022 13: | 59:31                            |           |            | TP01         |             |
|                 |  |                        |                       |                                 |                               |   |                        | rried out fo          | r Neath Port Ta | albot County Boro     | ough Coun        | cil            |                 |                     |   |                         |             |                |                    | © Copyrigh           | t SOCOTEC U    | K Limited                        | ■T<br>\GS |            | Sheet 1 of 1 |             |



| Checked            | Dep         | oth                 | Dates              |   | Metho           | od               |                            | Equipm                | ent        | Rig Crew                                | Log        | ger Logged                                    | Dimensions and Orientatio   | n I            |                |                        | Depth Related R           | emarks              | $\overline{}$ |              | SOCOTEC     |
|--------------------|-------------|---------------------|--------------------|---|-----------------|------------------|----------------------------|-----------------------|------------|---|------------|---|---|----------------|----------------|------------------------|---------------------------|---------------------|---------------|--------------|-------------|
| Olleckeu           | 0.00 -      | 1.20 20 J           | an 22 - 20 Jan 22  | Machine and hand  |                 |                  | 0.00m to 1.20m.            | Machine 360 I         | Excavator  | RA                                      | CI         | B 20 Jan 22                                   |   |                | Depth          | Remarks                | •                         |                     | Ground Leve   |              | 10.95 mOD   |
| R Blair            |             |                     |                    |   |                 |                  |                            | and Insulate<br>Tools |            |   |            |   | 0   | (              | ).00 - 1.20    | No groundwater er      | ncountered during exca    | avation.            | Coordinates   |              | E 273239.29 |
| Approved           | 1           |                     |                    |   |                 |                  |                            |                       |            |   |            |   | Width 0.45 m  |                |                |                        |                           |                     | National Gri  | d            | N 197335.12 |
|                    |             |                     |                    |   |                 |                  |                            |                       |            |   |            |   | Length 6.90 m A   |                |                |                        |                           |                     |               |              | System      |
| H Woodroffe        | <u> </u>    |                     |                    
| Date               | Time        |                     | Samples            | s   |                 | Field T          | ests                       | Depth                 | Level      | Legend                                  |            |   |   |                | Stra           | ata Description        |                           |                     |               | Water        | Backfill    |
|                    | Water       | Depth               | Type & No.         | Records   | Depth           | Type             | Records                    | (Thickness)           |            |   |            |   | Ma  | in             |                |                        |                           | Detail              |               | Entry        |             |
| 0                  |             |                     |                    |   |                 |                  |                            | 0.10                  | +10.85     |   | Medium     | n strong to strong bla                        | ck MACADAM. 60-80% aggregate of si  | ubangular fine | to coarse gr   | ravel of limestone. 09 | % voids.                  |                     |               |              | 0.10        |
| _                  |             | 0.15 - 0.32         | B 4                | -   |                 |                  |                            |                       |            |   | Dark gr    | evish black slightly s                        | andy angular to subangular fine to coar<br>se. Cobbles are subangular of limeston                                   | se GRAVEL of   | limestone a    | and rare quartzite wit | h low cobble              |                     |               |              | 0.10        |
| ‡                  |             |                     |                    |   |                 |                  |                            | (0.28)                |            |   | Content    | . Sand is line to coal                        | se. Cobbles are subangular of limeston  | ie and rate ma | cauaiii aiiu i | Siag. (IVIADE GITOOI   | ND)                       |                     |               |              |             |
| ]                  |             | 0.40 - 0.75         | B 5                | -   | 0.40            | PID              | 0.1 ppmv                   | 0.38                  | +10.57     |   | Dark gr    | reyish black sandy sli                        | ghtly silty angular to subangular fine to   | coarse GRAV    | EL of limesto  | one with medium cob    | ble content. Sand         |                     |               |              |             |
| -]                 |             | 0.40                | ES 1               | -   |                 |                  |                            |                       |            |   | is fine to | o coarse. Cobbles ar                          | e subangular of limestone, macadam a  | nd slag. (MAD  | E GROUNE       | 0)                     |                           |                     |               |              |             |
| =                  |             |                     |                    |   |                 |                  |                            | (0.47)                |            |   |            |   |   |                |                |                        |                           |                     |               |              |             |
| 1                  |             | 0.00                | F0.0               |   | 0.00            | DID.             | 0.0                        |                       |            |   |            |   |   |                |                |                        |                           |                     |               |              |             |
| ]                  |             | 0.80<br>0.87 - 1.10 | ES 2<br>B 6        | -   | 0.80            | PID              | 0.2 ppmv                   | 0.85                  | +10.10     |   | Reddish    | h brownish black san                          | dy slightly silty angular to subangular fi  | ne to coarse G | RAVEL of lin   | mestone, sandstone     | and rare quartzite        |                     |               |              |             |
| 1 -                |             |                     |                    |   |                 |                  |                            | (0.35)                |            |   | with me    | edium cobble and bou<br>d concrete. Sand is f | dy slightly silty angular to subangular fi<br>Ider content and high ash content. Cot<br>ne to coarse. (MADE GROUND) | obles and boul | ders are sub   | pangular of limestone  | e, sandstone, brick,      |                     |               |              |             |
| -                  |             |                     |                    |   |                 |                  |                            | (0.55)                |            |   | 3          |   | (   |                |                |                        |                           |                     |               |              |             |
| ]                  |             | 1.20                | ES 3               | -   | 1.20            | PID              | 0.8 ppmv                   | 1.20                  | +9.75      | *************************************** |            |   | END OF EXPLO  | RATORY HOLE    |                |                        |                           |                     |               |              | 1.20        |
| -                  |             |                     
| =                  |             |                     
| 3                  |             |                     
| -                  |             |                     
| =                  |             |                     
| ]                  |             |                     
| 2 —                |             |                     
| ]                  |             |                     
| -                  |             |                     
| ‡                  |             |                     
| 4                  |             |                     
| ]                  |             |                     
| =                  |             |                     
| 1                  |             |                     
| 3 —                |             |                     
| 3 -                |             |                     
| 1                  |             |                     
| ]                  |             |                     
| -                  |             |                     
| =                  |             |                     
| ]                  |             |                     
| -                  |             |                     
| -                  |             |                     
| 4 🚽                |             |                     
| -                  |             |                     
| 1                  |             |                     
| -                  |             |                     
| _                  |             |                     
| 1                  |             |                     
| -                  |             |                     
| -                  |             |                     
| _ = =              |             |                     
| 5 —                | İ           |                     |                    
| General Remarks    |             |                     |                    |   |                 | I                |                            | 1                     |            |   |            |   |   | T              |                |                        |                           | Groundwater Entries |               |              |             |
| Refer to TT01 sket |             |                     |                    |   |                 |                  |                            |                       |            |   |            |   |   | Stability      | Stable.        |                        |                           | No. Depth Remarks   |               |              | Sealed      |
|                    |             |                     |                    |   |                 |                  |                            |                       |            |   |            |   |   | Shoring        | None.          |                        |                           |                     |               |              |             |
|                    |             |                     |                    |   |                 |                  |                            |                       |            |   |            |   |   | Weather        | Clear.         |                        |                           |                     |               |              |             |
| Notes              |             |                     |                    |   | B               | inat             | Month D-4T                 | hot Elead All - '     | otion C-L  | maa: Ca                                 | nt Town    | o Cohomos                                     |   | Status         |                |                        | Sools 4:05                | Trial Pit           |               |              |             |
| For explanation of | symbols a   | and abbreviat       | ons see Key to Ex  | xploratory Hole Records. All<br>en in brackets in depth colur | Proj<br>mn Proj | ject<br>ject No. | Neath Port Tal<br>H1069-21 | bot Flood Allevia     | auun Scher | nes. Caenar                             | п тептасе  | e outremes                                    |   |                | FINA           | AI.                    | Scale 1:25 Printed 27 May | 2022 13:59:32       | ı             | TT01         |             |
| acpuis and reduce  | u ieveis iN | പരസ്തം ഉദ്ദ         | turn unokness give | on in prachets in depth colur                                 |                 | ried out fo      |                            | bot County Bord       | ough Counc | cil                                     |            |   |   |                | 1 111/7        | ·-                     |                           | ۸GS                 |               |              |             |
|                    |             |                     |                    |   | 1               |                  |                            | •                     | -          |   |            |   |   | 1              |                |                        | © Copyright SOC           | OTEC UK Limited     |               | Sheet 1 of 1 |             |


## **Trial Pit Drawing**



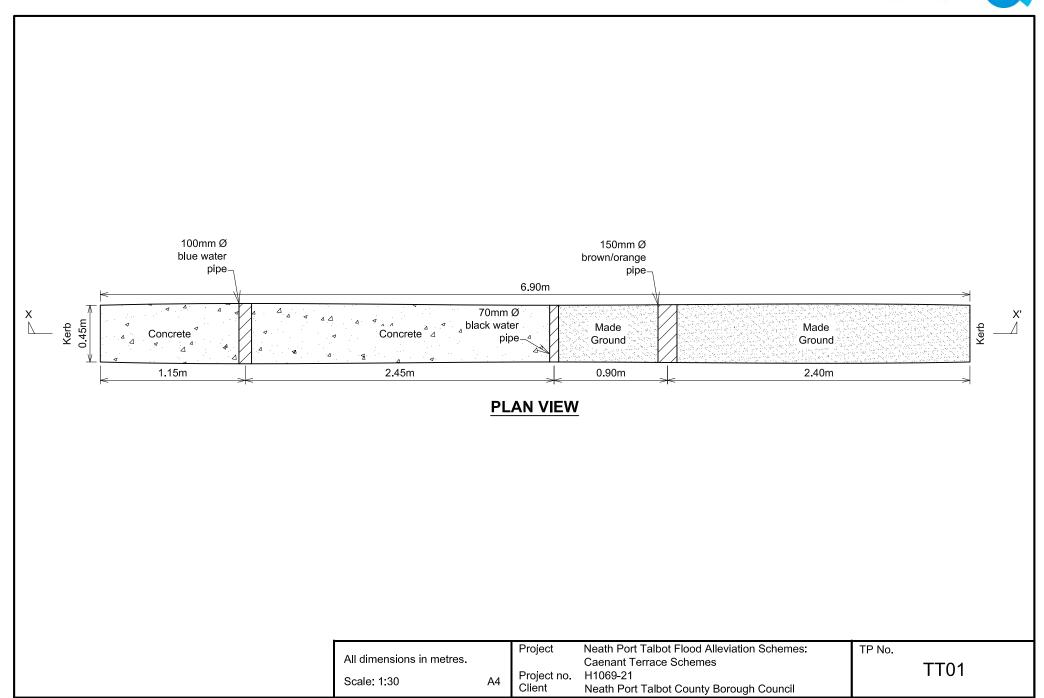

## **Trial Pit Drawing**



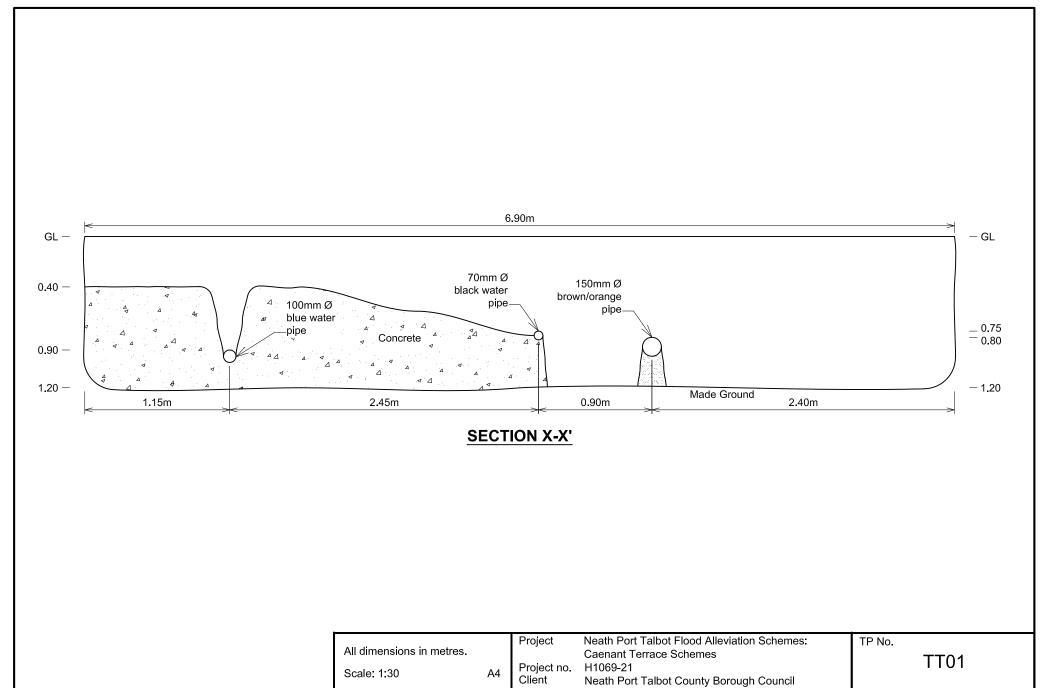



| Checked                        |                           | epth                         | <b>Dates</b><br>8 Jan 22 - 18 Jan 22              | Manchina   | Meth                |              | 0.00m to 1.30m.   | Equipn<br>Machine 360 |              | Rig Crew<br>RA       | Logger<br>GP/CB |                    | Dimensions and Orie   | entation          | B"                       | Dame -1   | Depth Related Rer        | marks                                 | Ground Lev  | rel          | 19.92 mOD   |
|--------------------------------|---------------------------|------------------------------|---|--|---------------------|--------------|-------------------|-----------------------|--------------|----------------------|-----------------|--------------------|---|-------------------|--------------------------|---|--------------------------|---------------------------------------|-------------|--------------|-------------|
| R Blair                        | 0.00                      | 7 - 1.30                     | ) Jan 22 - 16 Jan 22                              | Manchine and                                     | d riand dug triai t | rench nom    | 0.001110 1.30111. | and Insulate          | ed Hand      | KA                   | GP/CB           | 10 Jan 22          |   |                   | <b>Depth</b> 0.00 - 1.30 | Remarks No groundwater enco Concrete encountere | ountered during excav    | ration.                               | Coordinates |              | E 273104.90 |
| Approved                       |                           |                              |   |  |                     |              |                   | 10013                 | 5.           |                      |                 |                    | Width 0.45 m  | 70                | 1.30 - 1.30              | Concrete encountere                             | d, trial trench terminat | ted.                                  | National Gr | id           | N 197377.48 |
|                                |                           |                              |   |  |                     |              |                   |                       |              |                      |                 |                    | Length 13.40 B A  | (Deg)             |                          |   |                          |                                       |             |              | System      |
| H Woodroffe                    |                           |                              |   |  |                     |              |                   |                       |              |                      |                 |                    | m   |                   |                          |   |                          |                                       |             |              |             |
| Date                           | Time                      |                              | Samples   |  |                     | Field 1      | Tests             | Depth                 | Level        | Legend               |                 |                    |   |                   | Str                      | trata Description                               |                          |                                       |             | Water        | Backfill    |
| 0                              | Wate                      | r Depth                      | n Type & No.                                      | Records  | Depth               | Туре         | Records           | (Thickness)           |              | \/// <i>\</i> \\//\& | Prouga ciltu    | alayay fina ta aa  | arse SAND. Occasional rootlets.   | Main<br>(TORSOIL) |                          |   |                          | Detail                                |             | Entry        |             |
| 18 Jan                         | 22 0800                   | D                            |   |  |                     |              |                   | 0.10                  | +19.82       |                      | Reddish bro     | own gravelly sligi | ntly clayey fine to coarse SAND.  |                   | r to subangular          | fine to medium of limest                        | tone. (MADE              |                                       |             |              |             |
| =                              |                           | 0.20                         |   |  | 0.20                | PID          | 0.8 ppmv          | (0.30)                | )            |                      | GROUND)         |                    |   |                   |                          |   |                          |                                       |             |              |             |
| ]                              |                           | 0.30 - 0.<br>0.40            | 1 1   |  |                     |              |                   | 0.40                  | +19.52       |                      | 5               | P 10               |   | 0000              | -1                       |   | 71.11.1                  |                                       |             |              |             |
| -                              |                           |                              |   |  |                     |              |                   |                       |              |                      | cobble con      | tent. Localised gr | ayey angular to subangular fine ta<br>avel sized fragments of plastic, t<br>dstone. (MADE GROUND) | imber and glass.  | Sand is fine to          | coarse. Cobbles are sul                         | bangular of brick        |                                       |             |              |             |
| -                              |                           | 0.60                         | ES 2  |  | 0.60                | PID          | 0.1 ppmv          |                       |              |                      | iiiiestorie,    | concrete and san   | usione. (MADE GROOND)   |                   |                          |   |                          |                                       |             |              |             |
| ]                              |                           |                              
| =                              |                           | 0.90                         | D 6   |  |                     |              |                   | (0.90)                | )            |                      |                 |                    |   |                   |                          |   |                          |                                       |             |              |             |
| 1 —                            |                           | 0.90 - 1.<br>1.00            | 20 B 7<br>ES 3                                    |  | 1.00                | PID          | 0.6 ppmv          |                       |              |                      |                 |                    |   |                   |                          |   |                          |                                       |             |              |             |
| 18 Jan                         | 22 1800                   | D                            |   |  |                     |              |                   |                       |              |                      |                 |                    |   |                   |                          |   |                          |                                       |             |              |             |
| -                              |                           | 1.30                         | D 8   |  |                     |              |                   | 1.30                  | +18.62       |                      |                 |                    | END OF  | EXPLORATORY HO    | .E                       |   |                          |                                       |             |              | 1.30        |
| -                              |                           |                              
| =                              |                           |                              
| =                              |                           |                              
| -                              |                           |                              
| 2 —                            |                           |                              
| -                              |                           |                              
| -                              |                           |                              
| =                              |                           |                              
| 4                              |                           |                              
| 1                              |                           |                              
| ‡                              |                           |                              
| ]                              |                           |                              
| 3 🚽                            |                           |                              
| =                              |                           |                              
| ]                              |                           |                              
| =                              |                           |                              
| -                              |                           |                              
| ]                              |                           |                              
| =                              |                           |                              
| =                              |                           |                              
| 4 —                            |                           |                              
| =                              |                           |                              
| =                              |                           |                              
|                                |                           
| =                              |                           |                              
| ]                              |                           |                              
| =                              |                           |                              
| 5 —                            |                           |                              
|                                | _                         |                              |   |  |                     |              |                   |                       |              |                      |                 |                    |   |                   |                          |   |                          | Consumdant F-4                        |             |              |             |
| General Remain Refer to TT02 s |                           | refer to TT0                 | 02A and TT02B logs.                               |  |                     |              |                   |                       |              |                      |                 |                    |   | Stabili           | ty Stable.               |   |                          | Groundwater Entries No. Depth Remarks |             |              | Sealed      |
| /                              |                           |                              |   |  |                     |              |                   |                       |              |                      |                 |                    |   | Shorin            | •                        |   |                          |                                       |             |              |             |
|                                |                           |                              |   |  |                     |              |                   |                       |              |                      |                 |                    |   | Weath             | er Clear.                |   |                          |                                       |             |              |             |
| Notes                          |                           |                              |   |  | Pro                 | oject        | Neath Port To     | albot Flood Allevi    | iation Scher | mes: Caenai          | nt Terrace Sc   | chemes             |   | Status            | i                        |   | Scale 1:25               | Trial Pit                             |             |              |             |
| For explanation depths and red | of symbol:<br>aced levels | s and abbrev<br>in metres. S | riations see Key to Exp<br>stratum thickness give | ploratory Hole Record<br>en in brackets in depth | IS. All             | oject No.    | H1069-21          |                       | Ouriel       | Guoriai              |                 |                    |   |                   | FIN                      |   | Printed 27 May 20        | 022 13:59:31                          | ,           | TT02         |             |
|                                |                           |                              | -   | 2  |                     | rried out fo | or Neath Port Ta  | albot County Bor      | ough Counc   | cil                  |                 |                    |   |                   |                          |   | © Copyright SOCO         | ACS                                   |             | Sheet 1 of 1 |             |




|          |               | Dep          | vth.             | Dates             |   | Method |            |                 | Equipment                  | Rig Crew    | Logger                        | Logged             | Dimon              | sions and Orientation  | on I         |                |                       | Depth Related Re                                  | omarke              | T             | SOCOTEC  |
|----------|---------------|--------------|------------------|-------------------|---|--------|------------|-----------------|----------------------------|-------------|-------------------------------|--------------------|--------------------|------------------------|--------------|----------------|-----------------------|---|---------------------|---------------|----------|
| Ι '      | Checked       |              |                  | n 22 - 18 Jan 22  | Machine and hand  |        |            | 00m to 0.80m.   | Machine 360 Excavator      | RA          | GP                            | 18 Jan 22          | Dillien            | sions and Onematic     | ,,,          | Depth          | Remarks               | Deptil Related Re                                 | and its             | Ground Level  |          |
|          | R Blair       |              |                  |                   |   | Ü      |            |                 | and Insulated Hand         |             |                               |                    |                    |                        |              |                |                       | ncountered during exca<br>ated due to service obs | vation.             | Coordinates   |          |
|          |               |              |                  |                   |   |        |            |                 | Tools.                     |             |                               |                    |                    | С                      |              | 0.80 - 0.80    | Trial trench termina  | ated due to service obs                           | erved.              | National Grid |          |
| Α        | pproved       | 1            |                  |                   |   |        |            |                 |                            |             |                               |                    | Width              | в п                    | 70           |                |                       |   |                     | National Grid |          |
|          |               |              |                  |                   |   |        |            |                 |                            |             |                               |                    | Length             | A                      | (Deg)        |                |                       |   |                     |               | System   |
| Н        | Woodroffe     |              |                  
| $\vdash$ | _             | <del></del>  |                  |                   |   |        |            |                 |                            |             |                               |                    |                    |                        |              |                |                       |   |                     |               |          |
|          | Date          | Time         |                  | Samples           | s   |        | Field Tes  | sts             | Depth Level                | Legend      |                               |                    |                    |                        |              | Str            | ata Description       |   |                     | Water         | Backfill |
|          |               | Water        | Depth            | Type & No.        | Records   | Depth  | Туре       | Records         | (Thickness)                |             |                               |                    |                    | M                      | ain          |                |                       |   | Detail              | Entry         |          |
| 0 -      |               |              |                  | 1,7,000           |   |        | 7,50       |                 | (0.05)                     | *********** | Red concrete                  | to block paviou    | urs. (PATHWAY)     |                        |              |                |                       |   |                     |               | 0.05     |
|          | - 18 Jan 22   | 0800         |                  |                   |   |        |            |                 | 0.05                       |             | Light brown sl                | lightly silty fine | to coarse SAND.    | (SUB BASE)             |              |                |                       |   |                     |               |          |
|          | 1             |              |                  |                   |   |        |            |                 | (0.05)                     |             | Strong mediur<br>10-20% voids | m strong grey (    | CONCRETE. 609      | % subangular to subro  | ounded aggre | gate of limest | tone and quartzite. 2 | 0-30% matrix.                                     |                     |               |          |
|          | 1             |              |                  |                   |   |        |            |                 | (0.10)                     |             | Dark brown sa                 | andv slightly sil  | Ity angular to sub | angular fine to coarse | e GRAVEL of  | sandstone, lir | mestone, quartzite ar | nd concrete with                                  |                     |               |          |
|          | 1             |              |                  |                   |   |        |            |                 | 0.20                       |             | rare subangul                 | lar slag and clir  | nker content. (MA  | ADE GROUND)            |              |                |                       |   |                     |               |          |
|          | -             |              |                  |                   |   |        |            |                 | (0.00)                     |             |                               |                    |                    |                        |              |                |                       |   |                     |               |          |
|          | 7             |              |                  |                   |   |        |            |                 | (0.60)                     |             |                               |                    |                    |                        |              |                |                       |   |                     |               |          |
|          | 18 Jan 22     | 1800         |                  |                   |   |        |            |                 |                            |             |                               |                    |                    |                        |              |                |                       |   |                     |               |          |
|          | -             |              |                  
|          | -             |              |                  |                   |   |        |            |                 | 0.80                       | *********** |                               |                    |                    | END OF EXPLO           | DRATORY HOLE |                |                       |   |                     |               | 0.80     |
|          | 1             |              |                  
| 1 -      |               |              
| 1        | -             |              |                  
|          | -             |              |                  
|          | 1             |              |                  
|          | 1             |              |                  
|          | 1             | - 1          |                  |                   |   |        |            |                 |                            |             |                               |                    |                    |                        |              |                |                       |   |                     |               |          |
|          | -             | 1            |                  |                   |   |        |            |                 |                            |             |                               |                    |                    |                        |              |                |                       |   |                     |               |          |
|          | 1             | 1            |                  |                   |   |        |            |                 |                            |             |                               |                    |                    |                        |              |                |                       |   |                     |               |          |
|          | 1             | - 1          |                  |                   |   |        |            |                 |                            |             |                               |                    |                    |                        |              |                |                       |   |                     |               |          |
|          | -             |              |                  
| 2 -      | 7             |              |                  
|          | 1             |              |                  
|          | 1             |              |                  
|          | -             |              |                  
|          | 1             |              |                  
|          | _             |              |                  
|          | -             |              |                  
|          | -             |              |                  
|          | 1             |              |                  
|          | 1             |              |                  
|          | -             |              |                  
| 3 -      | -             |              |                  
|          | 1             |              |                  
|          | 1             |              |                  
|          | -             |              |                  
|          | -             |              |                  
|          | 1             |              |                  
|          | 1             |              |                  
|          | -             |              |                  
|          | -             | 1            |                  |                   |   |        |            |                 |                            |             |                               |                    |                    |                        |              |                |                       |   |                     |               |          |
|          | 1             | - 1          |                  |                   |   |        |            |                 |                            |             |                               |                    |                    |                        |              |                |                       |   |                     |               |          |
|          | 1             | 1            |                  |                   |   |        |            |                 |                            |             |                               |                    |                    |                        |              |                |                       |   |                     |               |          |
| 1 , .    | -             |              |                  
| 4 -      | -             | ļ            |                  |                   |   |        |            |                 |                            |             |                               |                    |                    |                        |              |                |                       |   |                     |               |          |
|          | 1             | - 1          |                  |                   |   |        |            |                 |                            |             |                               |                    |                    |                        |              |                |                       |   |                     |               |          |
|          | 1             | 1            |                  |                   |   |        |            |                 |                            |             |                               |                    |                    |                        |              |                |                       |   |                     |               |          |
|          | _             | - 1          |                  |                   |   |        |            |                 |                            |             |                               |                    |                    |                        |              |                |                       |   |                     |               |          |
|          | _             | - 1          |                  |                   |   |        |            |                 |                            |             |                               |                    |                    |                        |              |                |                       |   |                     |               |          |
|          | 1             | - 1          |                  |                   |   |        |            |                 |                            |             |                               |                    |                    |                        |              |                |                       |   |                     |               |          |
|          | 1             | ļ            |                  |                   |   |        |            |                 |                            |             |                               |                    |                    |                        |              |                |                       |   |                     |               |          |
|          | 1             | 1            |                  |                   |   |        |            |                 |                            |             |                               |                    |                    |                        |              |                |                       |   |                     |               |          |
|          | -             | - 1          |                  |                   |   |        |            |                 |                            |             |                               |                    |                    |                        |              |                |                       |   |                     |               |          |
|          | 1             | - 1          |                  |                   |   |        |            |                 |                            |             |                               |                    |                    |                        |              |                |                       |   |                     |               |          |
|          | 1             | - 1          |                  |                   |   |        |            |                 |                            |             |                               |                    |                    |                        |              |                |                       |   |                     |               |          |
| 5 -      | _             | - 1          |                  |                   |   |        |            |                 |                            |             |                               |                    |                    |                        |              |                |                       |   |                     |               |          |
|          |               
| Gene     | ral Remarks   |              |                  |                   |   |        |            |                 |                            |             |                               |                    |                    |                        |              |                |                       |   | Groundwater Entries |               |          |
| Refer    | to TT02 ske   | tch. Also re | efer to TT02 a   | nd TT02B logs.    |   |        |            |                 |                            |             |                               |                    |                    |                        | Stability    | Stable.        |                       |   | No. Depth Remarks   |               | Sealed   |
|          |               |              |                  |                   |   |        |            |                 |                            |             |                               |                    |                    |                        | Shoring      | None.          |                       |   |                     |               |          |
|          |               |              |                  |                   |   |        |            |                 |                            |             |                               |                    |                    |                        | Weather      | Clear.         |                       |   |                     |               |          |
|          |               |              |                  |                   |   |        |            |                 |                            |             |                               |                    |                    |                        | Todulol      | Olodi.         |                       |   |                     |               |          |
| Notes    |               |              |                  |                   |   | Desir  | ct         | Nooth Dort T-11 | bot Flood Alleviation Sche | mee: Coon-  | nt Terroop Cak                | mee                |                    |                        | Status       |                |                       | Scale 1:25  | Trial Pit           |               |          |
| For e    | xplanation of | symbols a    | and abbreviation | ons see Key to Ex | xploratory Hole Records. All<br>en in brackets in depth colur | Projec |            |                 | nor Linon Alleniation oche | mes. Caenai | iit ieiiace oche              | ::::65             |                    |                        |              | FINI           | <b>N</b> I            |   | 2022 12:50:22       | TTOOA         |          |
| depth    | s and reduce  | d levels in  | metres. Strat    | um thickness give | en in brackets in depth colur                                 |        |            | H1069-21        |                            | _           |                               |                    |                    |                        |              | FINA           | AL.                   | Printed 27 May 2                                  | 2022 13:59:32 AGS   | TT02A         |          |
|          |               |              |                  |                   |   | Carrie | ed out for | Neath Port Talk | bot County Borough Coun    | cil         |                               |                    |                    |                        |              |                |                       | © Copyright SOC                                   | OTEC UK Limited AGS | Sheet 1 of 1  |          |



| Checked           | Dept         |             | Dates                |   | Method              |                     | Equipment                                   | Rig Crew    | Logge        |                                 | Dimensions and Orientation               | 1              |  | Depth Related Rem       | arks                             |              |              | SOCOTEC  |
|-------------------|--------------|-------------|----------------------|---|---------------------|---------------------|---|-------------|--------------|---------------------------------|--|----------------|--|-------------------------|----------------------------------|--------------|--------------|----------|
|                   | 0.00 -       | 1.30 18     | 3 Jan 22 - 18 Jan 22 | Machine and hand d  | ug trial trench fro | m 0.00m to 1.30m.   | Machine 360 Excavator<br>and Insulated Hand | RS          | GP           | 18 Jan 22                       |  |                | Depth Remarks<br>0.00 - 1.30 No groundwater en | countered during excava | tion                             | Ground Leve  |              |          |
| R Blair           |              |             |                      |   |                     |                     | Tools.                                      |             |              |                                 | C  |                | 0.00 - 1.30 No groundwater en                  | countered during excava | uon.                             | Coordinates  |              |          |
| Approved          | 1            |             |                      |   |                     |                     |   |             |              |                                 | Width B D                                | 70             |  |                         |                                  | National Gri | d            | 0        |
| H Woodroffe       |              |             |                      |   |                     |                     |   |             |              |                                 | Length A                                 | (Deg)          |  |                         |                                  |              |              | System   |
| 11 Woodrolle      |              |             |                      |   |                     |                     |   |             |              |                                 |  |                |  |                         |                                  |              |              |          |
| Date              | Time         |             | Samples              |   | Fiel                | d Tests             | Depth Level                                 | Legend      |              |                                 |  |                | Strata Description                             |                         |                                  |              | Water        | Backfill |
|                   | Water        | Depth       | Type & No.           | Records De  | epth Type           | Records             | (Thickness)                                 | 2090        |              |                                 | Mai                                      | n              |  |                         | Detail                           |              | Entry        |          |
| 0 -               |              |             |                      |   | ·                   |                     | (0.05)                                      |             | Strong bla   | ack MACADAM. 60                 | -70% aggregate of subangular fine to c   |                | EL of limestone. 30-40% matrix. <              | 1% 2-6mm voids.         |                                  |              |              |          |
| - 18 Jan 22       | 0800         |             |                      |   |                     |                     | 0.05  |             | Light pink   | IG COURSE)  kish brown gravelly | slightly silty coarse SAND with low cobl | ole content. C | Gravel is subangular to subrounded             | d fine to coarse of     |                                  |              |              |          |
| 1                 |              |             |                      |   |                     |                     | (0.30)                                      |             | limestone    | and concrete. Col               | bles are subangular of limestone and c   | oncrete. (SU   | JBBASE)  |                         |                                  |              |              |          |
| ]                 |              |             |                      |   |                     |                     | 0.35  |             | Dark brov    | wn slightly sandy cl            | ayey angular to subangular fine to coars | se GRAVEL o    | of concrete, limestone, sandstone,             | brick, glass and        |                                  |              |              |          |
| _                 |              |             |                      |   |                     |                     |   |             | gravel siz   | ed plastic fragmen              | s. (MADE GROUND)                         |                |  |                         |                                  |              |              | 0.50     |
| _                 |              |             |                      |   |                     |                     |   |             |              |                                 |  |                |  |                         |                                  |              |              | 0.00     |
| _                 |              |             |                      |   |                     |                     |   |             |              |                                 |  |                |  |                         |                                  |              |              |          |
|                   |              |             |                      |   |                     |                     | (0.95)                                      |             |              |                                 |  |                |  |                         |                                  |              |              |          |
| =                 |              |             |                      |   |                     |                     | (0.50)                                      |             |              |                                 |  |                |  |                         |                                  |              |              |          |
| 1 -               |              |             |                      |   |                     |                     |   |             |              |                                 |  |                |  |                         |                                  |              |              |          |
| 18 Jan 22         | 1800         |             |                      |   |                     |                     |   |             |              |                                 |  |                |  |                         |                                  |              |              |          |
| ]                 |              |             |                      |   |                     |                     |   |             |              |                                 |  |                |  |                         |                                  |              |              |          |
| _                 |              |             |                      |   |                     |                     | 1.30  | **********  |              |                                 | END OF EXPLOR                            | RATORY HOLE    |  |                         |                                  |              |              | 1.30     |
| -                 |              |             |                      |   |                     |                     |   |             |              |                                 |  |                |  |                         |                                  |              |              |          |
| _                 |              |             |                      |   |                     |                     |   |             |              |                                 |  |                |  |                         |                                  |              |              |          |
| _                 |              |             |                      |   |                     |                     |   |             |              |                                 |  |                |  |                         |                                  |              |              |          |
| =                 |              |             |                      |   |                     |                     |   |             |              |                                 |  |                |  |                         |                                  |              |              |          |
| =                 |              |             |                      |   |                     |                     |   |             |              |                                 |  |                |  |                         |                                  |              |              |          |
|                   |              |             |                      |   |                     |                     |   |             |              |                                 |  |                |  |                         |                                  |              |              |          |
| 2 —               |              |             |                      |   |                     |                     |   |             |              |                                 |  |                |  |                         |                                  |              |              |          |
| ]                 |              |             |                      |   |                     |                     |   |             |              |                                 |  |                |  |                         |                                  |              |              |          |
| -                 |              |             |                      |   |                     |                     |   |             |              |                                 |  |                |  |                         |                                  |              |              |          |
| _                 |              |             |                      |   |                     |                     |   |             |              |                                 |  |                |  |                         |                                  |              |              |          |
| _                 |              |             |                      |   |                     |                     |   |             |              |                                 |  |                |  |                         |                                  |              |              |          |
| -                 |              |             |                      |   |                     |                     |   |             |              |                                 |  |                |  |                         |                                  |              |              |          |
| =                 |              |             |                      |   |                     |                     |   |             |              |                                 |  |                |  |                         |                                  |              |              |          |
| 1                 |              |             |                      |   |                     |                     |   |             |              |                                 |  |                |  |                         |                                  |              |              |          |
| =                 |              |             |                      |   |                     |                     |   |             |              |                                 |  |                |  |                         |                                  |              |              |          |
| 3 —               |              |             |                      |   |                     |                     |   |             |              |                                 |  |                |  |                         |                                  |              |              |          |
| ]                 |              |             |                      |   |                     |                     |   |             |              |                                 |  |                |  |                         |                                  |              |              |          |
| _                 |              |             |                      |   |                     |                     |   |             |              |                                 |  |                |  |                         |                                  |              |              |          |
| =                 |              |             |                      |   |                     |                     |   |             |              |                                 |  |                |  |                         |                                  |              |              |          |
| =                 |              |             |                      |   |                     |                     |   |             |              |                                 |  |                |  |                         |                                  |              |              |          |
|                   |              |             |                      |   |                     |                     |   |             |              |                                 |  |                |  |                         |                                  |              |              |          |
| 4 —               |              |             |                      |   |                     |                     |   |             |              |                                 |  |                |  |                         |                                  |              |              |          |
| ]                 |              |             |                      |   |                     |                     |   |             |              |                                 |  |                |  |                         |                                  |              |              |          |
| _                 |              |             |                      |   |                     |                     |   |             |              |                                 |  |                |  |                         |                                  |              |              |          |
| -                 |              |             |                      |   |                     |                     |   |             |              |                                 |  |                |  |                         |                                  |              |              |          |
| -                 |              |             |                      |   |                     |                     |   |             |              |                                 |  |                |  |                         |                                  |              |              |          |
|                   | - 1          |             |                      |   |                     |                     |   |             |              |                                 |  |                |  |                         |                                  |              |              |          |
|                   | - 1          |             |                      |   |                     |                     |   |             |              |                                 |  |                |  |                         |                                  |              |              |          |
| 5 —               | 1            |             |                      |   |                     |                     |   |             |              |                                 |  |                |  |                         |                                  |              |              |          |
|                   |              |             |                      |   |                     |                     |   |             |              |                                 |  |                |  |                         |                                  |              |              |          |
| General Remarks   |              |             |                      |   |                     |                     |   |             |              |                                 |  |                |  |                         | Groundwater Entries              |              |              | See!     |
| Refer to TT02 ske | tch. Also re | efer to TT0 | 2 and TT02A.         |   |                     |                     |   |             |              |                                 |  | Stability      | Stable.  |                         | No. Depth Remarks                |              |              | Sealed   |
|                   |              |             |                      |   |                     |                     |   |             |              |                                 |  | Shoring        | None.  |                         | 1                                |              |              |          |
|                   |              |             |                      |   |                     |                     |   |             |              |                                 |  | Weather        | Clear.   |                         |                                  |              |              |          |
| Notes             |              |             |                      |   | Dec 1: 1            | M 45                | het Flord All. 1 C                          | mag: 0      | at T         | Paham                           |  | Status         |  | Seel- 105               | Trial Pit                        |              |              |          |
|                   | symbols a    | ind abbrevi | ations see Key to Ex | ploratory Hole Records. All<br>n in brackets in depth column. | Project No          |                     | bot Flood Alleviation Sche                  | mes: Caenar | nt terrace S | scnemes                         |  |                | EINIAI   | Scale 1:25              |                                  | -            | TOOD         |          |
| depths and reduce | ea levels in | metres. St  | ratum thickness give | n in brackets in depth column.                                | •                   |                     | hot County Paracet O-                       | cil         |              |                                 |  |                | FINAL  | Printed 27 May 202      | 22 13:59:32<br>EC UK Limited AGS | ı            | T02B         |          |
|                   |              |             |                      |   | Carried ou          | LIUF Neath Port Ial | bot County Borough Coun                     | UI          |              |                                 |  |                |  | © Copyright SOCOT       | EC UK Limited                    | 5            | Sheet 1 of 1 |          |

## **Trial Pit Drawing**



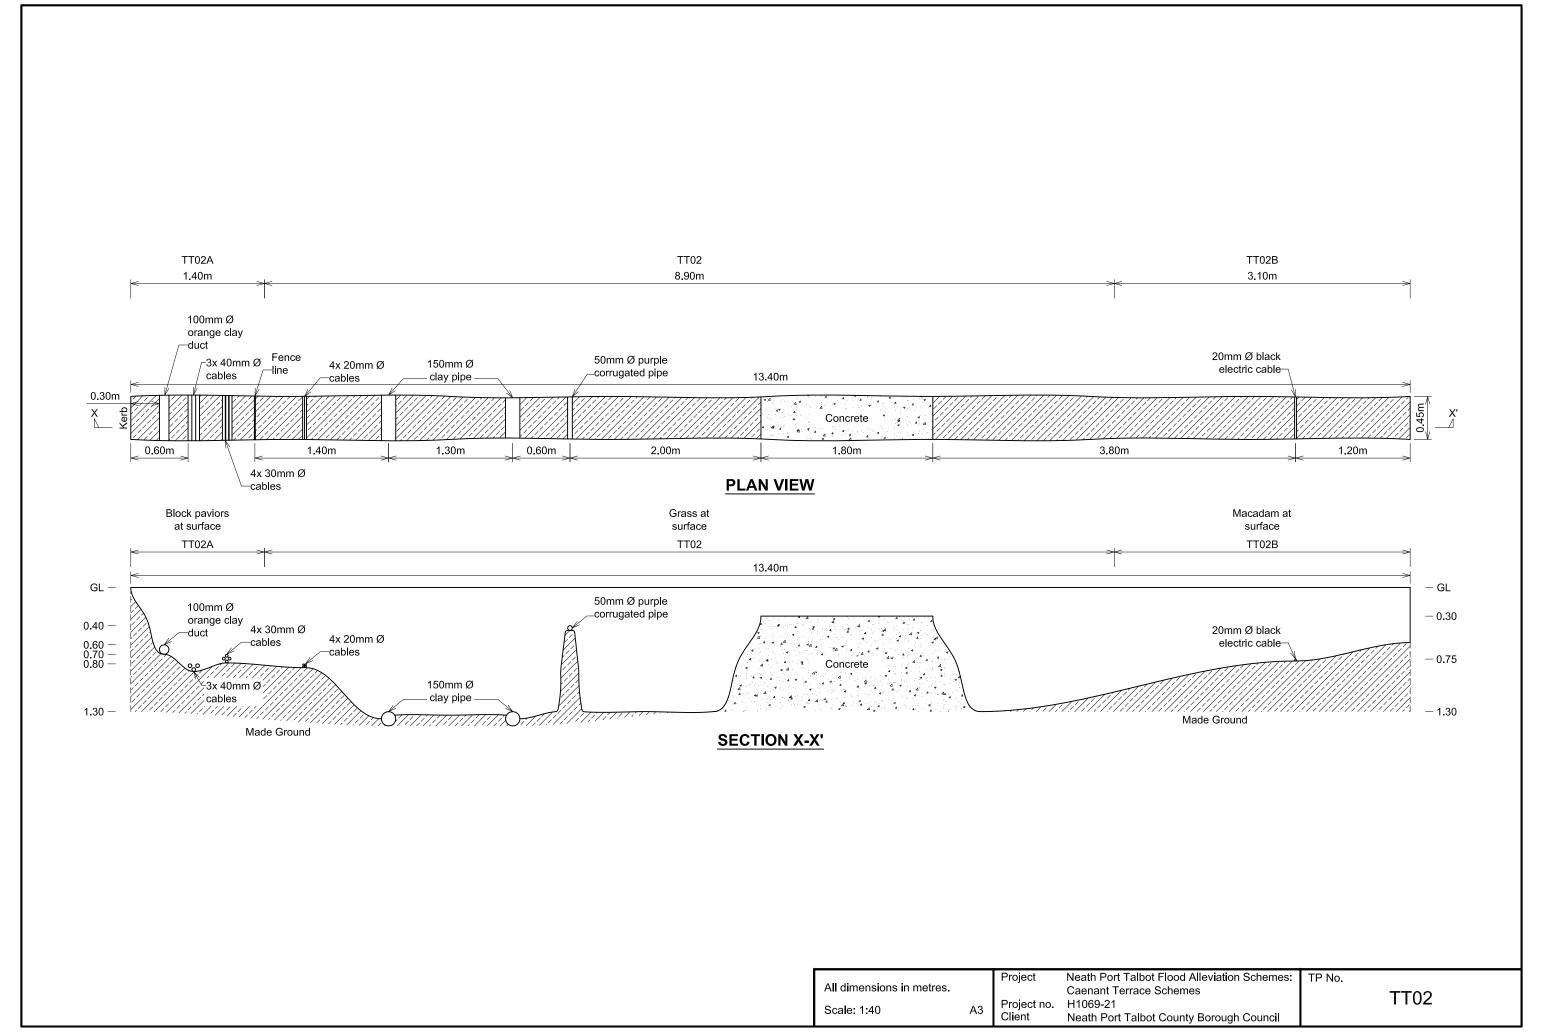




|                       |          | B                       | . –       | B. (                                  | 1   |                                |                      |                     |             | D: 0        |   | 1 8:   |                                       | Post Police II                        |                                       |               |          | SOCOTEC     |
|-----------------------|----------|-------------------------|-----------|---------------------------------------|---|--------------------------------|----------------------|---------------------|-------------|-------------|---|--|---------------------------------------|---------------------------------------|---------------------------------------|---------------|----------|-------------|
| Checked               | ╁        | <b>Dept</b><br>0.00 - 1 |           | <b>Dates</b><br>17 Jan 22 - 17 Jan 22 | 2 Machine and hand  | Method<br>d dug trial trench f | from 0.00m to 1.20m. | Equip<br>Machine360 | Excavator   | Rig Crew    | Logger         Logged           GP/CB         17 Jan 22 | Dimensions and Orientation   | Depth                                 | Depth Related F                       | temarks                               | Ground Level  |          | 9.64 mOD    |
| R Blair               |          |                         |           |                                       |   |                                |                      | and Insula<br>Too   |             |             |   |  | 0.00 - 1.20                           | No groundwater encountered during exc | avation.                              | Coordinates   |          | E 273330.99 |
| Approved              | $\dashv$ |                         |           |                                       |   |                                |                      |                     |             |             |   | Width 0.45 m B 86  |                                       |                                       |                                       | National Grid |          | N 197284.69 |
|                       |          |                         |           |                                       |   |                                |                      |                     |             |             |   | Length 9.40 m  |                                       |                                       |                                       |               |          | System      |
| H Woodroffe           | •        |                         |           |                                       |   |                                |                      |                     |             |             |   |  |                                       |                                       |                                       |               |          |             |
| Date                  | 1        | Time                    |           | Sample                                | es  | Fi                             | ield Tests           | D4h                 | 11          | 1           | '   | •  | Str                                   | rata Description                      |                                       |               | Vater    | Backfill    |
|                       | V        | <b>Nater</b>            | Dep       | th Type & No.                         | Records   | Depth Ty                       | pe Records           | Depth<br>(Thickness | Level<br>)  | Legend      |   | Main   |                                       |                                       | Detail                                |               | ntry     | Dackilli    |
| 0 -                   |          |                         |           |                                       | 1.000.00  |                                |                      | (0.10               | 0)          |             | Strong black MACADAM,                                   | 70-80% aggregate of subangular fine to coarse  | GRAVEL of limesto                     | one. 20-30% matrix. <1% 2-5mm small   |                                       |               |          | 0.10        |
| - 17 Jan              | 22       | 0800                    | 0.1       | 5 B 4                                 | -   |                                |                      | 0.10                | +9.54       |             | voids. (WEARING COURS Reddish grey sandy slightl        | SE)<br>ly silty angular to subangular fine to coarse GRA<br>ne to coarse. Cobbles are subangular of limestor | VEL of limestone,                     | sandstone and rare quartzite with low |                                       |               |          | 0.10        |
| ]                     |          |                         | 0.2       | I .                                   | -   |                                |                      | 0.26                | +9.38       |             | cobble content. Sand is fin                             | ne to coarse. Cobbles are subangular of limeston<br>y silty very sandy angular to subangular fine to c       | e and rare concret<br>parse GRAVEL of | te.(SUB BASE/MADE GROUND)             |                                       |               |          |             |
| -                     |          |                         | 0.0       |                                       |   |                                |                      |                     |             |             | quartzite with high ash cor                             | ntent and rare subrounded slag and clinker. (MAI   | DE GROUND)                            | ,                                     |                                       |               |          |             |
|                       |          |                         | 0.5       | 0 ES 2                                | _   |                                |                      |                     |             |             |   |  |                                       |                                       |                                       |               |          |             |
| -                     |          |                         | 0.6       |                                       | _   |                                |                      |                     |             |             |   |  |                                       |                                       |                                       |               |          |             |
| ]                     |          |                         | 0.7       | 0 ES 2                                | -   |                                |                      | (0.94               | 1)          |             |   |  |                                       |                                       |                                       |               |          |             |
| -                     |          |                         | 0.8       | 0 D7                                  | -   |                                |                      | ,                   | ,           |             |   |  |                                       |                                       |                                       |               |          |             |
| -                     |          |                         | 0.9       | 1 1                                   | -   |                                |                      |                     |             |             |   |  |                                       |                                       |                                       |               |          |             |
| 1 17 Jan              | 22       | 1800                    | 1.0       |                                       | -   |                                |                      |                     |             |             |   |  |                                       |                                       |                                       |               |          |             |
| 1                     |          |                         | 1.1       | 1 1                                   | -   |                                |                      | 1.20                | +8.44       |             |   |  |                                       |                                       |                                       |               |          | 1.20        |
|                       |          |                         | 1.2       | 0   610                               |   |                                |                      | 1.20                | +0.44       |             |   | END OF EXPLORATORY   | HOLE                                  |                                       |                                       |               |          | 1.20        |
| -                     |          |                         |           |                                       |   |                                |                      |                     |             |             |   |  |                                       |                                       |                                       |               |          |             |
| 4                     |          |                         |           |                                       |   |                                |                      |                     |             |             |   |  |                                       |                                       |                                       |               |          |             |
| =                     |          |                         |           |                                       |   |                                |                      |                     |             |             |   |  |                                       |                                       |                                       |               |          |             |
| ]                     |          |                         |           |                                       |   |                                |                      |                     |             |             |   |  |                                       |                                       |                                       |               |          |             |
| -                     |          |                         |           |                                       |   |                                |                      |                     |             |             |   |  |                                       |                                       |                                       |               |          |             |
| -                     |          |                         |           |                                       |   |                                |                      |                     |             |             |   |  |                                       |                                       |                                       |               |          |             |
| 2 —                   |          |                         |           |                                       |   |                                |                      |                     |             |             |   |  |                                       |                                       |                                       |               |          |             |
| -                     |          |                         |           |                                       |   |                                |                      |                     |             |             |   |  |                                       |                                       |                                       |               |          |             |
| ]                     |          |                         |           |                                       |   |                                |                      |                     |             |             |   |  |                                       |                                       |                                       |               |          |             |
| -                     |          |                         |           |                                       |   |                                |                      |                     |             |             |   |  |                                       |                                       |                                       |               |          |             |
| 4                     |          |                         |           |                                       |   |                                |                      |                     |             |             |   |  |                                       |                                       |                                       |               |          |             |
| -                     |          |                         |           |                                       |   |                                |                      |                     |             |             |   |  |                                       |                                       |                                       |               |          |             |
| -                     |          |                         |           |                                       |   |                                |                      |                     |             |             |   |  |                                       |                                       |                                       |               |          |             |
| ]                     |          |                         |           |                                       |   |                                |                      |                     |             |             |   |  |                                       |                                       |                                       |               |          |             |
| -                     |          |                         |           |                                       |   |                                |                      |                     |             |             |   |  |                                       |                                       |                                       |               |          |             |
| 3 —                   |          |                         |           |                                       |   |                                |                      |                     |             |             |   |  |                                       |                                       |                                       |               |          |             |
| 1                     |          |                         |           |                                       |   |                                |                      |                     |             |             |   |  |                                       |                                       |                                       |               |          |             |
| }                     |          |                         |           |                                       |   |                                |                      |                     |             |             |   |  |                                       |                                       |                                       |               |          |             |
| -                     |          |                         |           |                                       |   |                                |                      |                     |             |             |   |  |                                       |                                       |                                       |               |          |             |
|                       |          |                         |           |                                       |   |                                |                      |                     |             |             |   |  |                                       |                                       |                                       |               |          |             |
| 1                     |          |                         |           |                                       |   |                                |                      |                     |             |             |   |  |                                       |                                       |                                       |               |          |             |
| -                     |          |                         |           |                                       |   |                                |                      |                     |             |             |   |  |                                       |                                       |                                       |               |          |             |
| ]                     |          |                         |           |                                       |   |                                |                      |                     |             |             |   |  |                                       |                                       |                                       |               |          |             |
| -                     |          |                         |           |                                       |   |                                |                      |                     |             |             |   |  |                                       |                                       |                                       |               |          |             |
| 4 —                   |          |                         |           |                                       |   |                                |                      |                     |             |             |   |  |                                       |                                       |                                       |               |          |             |
| -                     |          |                         |           |                                       |   |                                |                      |                     |             |             |   |  |                                       |                                       |                                       |               |          |             |
| -                     |          |                         |           |                                       |   |                                |                      |                     |             |             |   |  |                                       |                                       |                                       |               |          |             |
| ]                     |          |                         |           |                                       |   |                                |                      |                     |             |             |   |  |                                       |                                       |                                       |               |          |             |
| _                     |          |                         |           |                                       |   |                                |                      |                     |             |             |   |  |                                       |                                       |                                       |               |          |             |
| -                     |          |                         |           |                                       |   |                                |                      |                     |             |             |   |  |                                       |                                       |                                       |               |          |             |
| 1                     |          |                         |           |                                       |   |                                |                      |                     |             |             |   |  |                                       |                                       |                                       |               |          |             |
| 1                     |          |                         |           |                                       |   |                                |                      |                     |             |             |   |  |                                       |                                       |                                       |               |          |             |
| ]                     |          |                         |           |                                       |   |                                |                      |                     |             |             |   |  |                                       |                                       |                                       |               |          |             |
| 5 —                   |          |                         |           |                                       |   |                                |                      |                     |             |             |   |  |                                       |                                       |                                       |               |          |             |
|                       |          |                         |           |                                       |   |                                |                      |                     |             |             |   |  |                                       |                                       | Groundwater Entries                   |               |          |             |
| General Remai         |          | hackfille               | ed with a | risings. BH01 progres                 | ssed through TT03   |                                |                      |                     |             |             |   | C+-  | bility Stable.                        |                                       | Groundwater Entries No. Depth Remarks |               |          | Sealed      |
| . 100 CAGAVAIC        | unu      | 240MIIIC                | ou will d | go. Di lo i piogles                   | acca unough i roo.  |                                |                      |                     |             |             |   |  | ring None.                            |                                       | 1                                     |               |          |             |
|                       |          |                         |           |                                       |   |                                |                      |                     |             |             |   |  | ather Clear.                          |                                       | 1                                     |               |          |             |
| Notes                 |          |                         |           |                                       |   |                                |                      |                     |             |             |   |  |                                       | ı                                     | Trial Pit                             |               |          |             |
| Notes For explanation | of svr   | mbols ar                | nd ahhra  | eviations see Key to F                | Exploratory Hole Records All                                    | Project                        |                      | Talbot Flood Allev  | iation Sche | mes: Caenar | nt Terrace Schemes                                      | Sta  |                                       | Scale 1:25                            |                                       |               |          |             |
| depths and redu       | uced le  | evels in                | metres.   | Stratum thickness giv                 | Exploratory Hole Records. All<br>ven in brackets in depth colum |                                |                      |                     |             |             |   | I  | FINA                                  | AL Printed 27 May                     | 2022 13:59:32                         | TT            | Г03      |             |
|                       |          |                         |           |                                       |   | Carried of                     | out for Neath Port   | Talbot County Bo    | rough Coun  | cil         |   |  |                                       | © Copyright SO                        | 2022 13:59:32<br>COTEC UK Limited AGS | Shee          | t 1 of 1 |             |


## **Trial Pit Drawing**



TT03

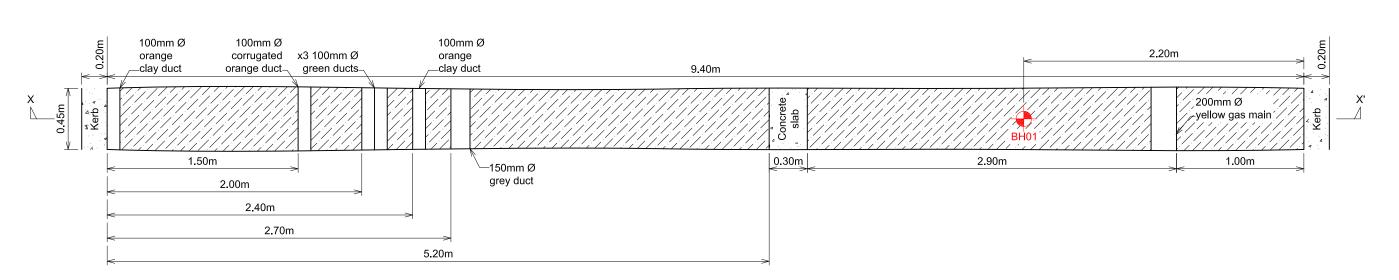

### **PLAN VIEW**

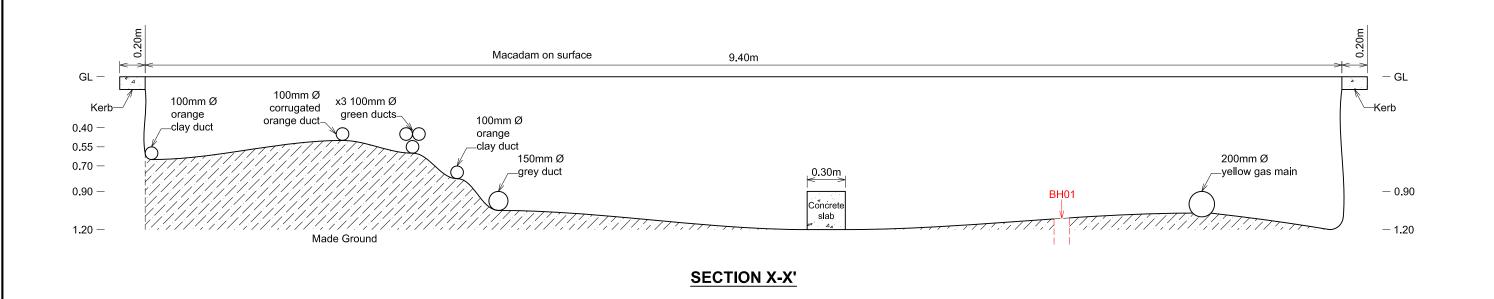

| All dimensions in metres. |    | Project     | Neath Port Talbot Flood Alleviation Schemes:<br>Caenant Terrace Schemes | TP No. |
|---------------------------|----|-------------|---|--------|
|                           |    | Project no. | H1069-21  |        |
| Scale: 1:30               | А3 | Client      | Neath Port Talbot County Borough Council                                |        |



|                     |           SOCOTEC  |
|---------------------|-----------|------------|-------------------------|------------------------------------|---|--------------------------|---------------|-------------------|---------------------|--------------|--|----------------------------------|---------------------|----------------------|--|--------------------|----------------------------|---------------------|---|---------------------------------------|-------------|--------------|--------|----------|
| Chec                | ked       |            | <b>pth</b><br>- 1.20 19 | <b>Dates</b><br>Jan 22 - 19 Jan 22 | Machine and han                                       | Meth<br>d excavated tria |               | m 0.00m to 1.20m. | Equip<br>Machine 36 | 0 Excavator  | Rig Crew<br>RA                         | <b>Logger</b><br>GP              | Logged<br>19 Jan 22 | Dimens               | ions and Orientatio                      |                    | Depth                      | Remarks             | Depth Related I                                       |                                       | Ground Lev  | /el          | 10     | ).95 mOD |
| RB                  | lair      |            |                         |                                    |   |                          |               |                   | and Insula          |              |  |                                  |                     |                      | _  | 1                  | 0.00 - 1.20<br>1.20 - 1.20 | No groundwater      | r encountered during exc<br>ninated due to service of | cavation.<br>bserved.                 | Coordinate  | s            |        | 73239.29 |
| Appro               | oved      | ł          |                         |                                    |   |                          |               |                   |                     |              |  |                                  |                     | Width 0.45 m         | B C                                      | 70                 |                            | Trial ti shion toni |   |                                       | National Gr | id           |        | 97335.16 |
|                     |           |            |                         |                                    |   |                          |               |                   |                     |              |  |                                  |                     | Length 9.50 m        | A  | (Deg)              |                            |                     |   |                                       |             |              | System |          |
| H Woo               | droffe    |            |                         
|                     | Date      | Time       |                         | Samples                            | s   |                          | Field Te      | ests              | Depth               | Level        | Legend                                 |                                  |                     |                      |  |                    | Stra                       | ata Description     |   |                                       |             | Water        | Back   | fill     |
|                     |           | Water      | Depth                   | Type & No.                         | Records   | Depth                    | Туре          | Records           | (Thickness          |              |  |                                  |                     |                      | Ма                                       |                    |                            |                     |   | Detail                                |             | Entry        |        |          |
| 1,                  | 9 Jan 22  | 0800       | 0.10                    | ES 1                               |   | 0.10                     | PID           | 0.1 ppmv          | 0.10                | 0)<br>+10.85 |  | Brown slightly sandstone, manual | gravelly slight     | ly silty clayey fine | to coarse SAND. Gra<br>lets. (MADE GROUN | avel is angula     | r to subangul              | ar fine to coarse o | of limestone,   |                                       |             |              |        |          |
| - 1 "               | J GGIT ZZ | 0000       | 0.20                    | D 4                                |   | 0.10                     | "             | 0.1 ppillv        | 0.10                | 10.00        |  | Brown sandy<br>GROUND)           | slightly clayey     | angular to subang    | jular fine to coarse G                   | RAVEL of lim       | estone, concr              | ete, brick and sar  | ndstone. (MADE  |                                       |             |              |        |          |
| 1                   |           |            | 0.20 - 0.5              | 0 B8                               | -   |                          |               |                   | (0.5                | 0)           |  | CITCOITE)                        |                     |                      |  |                    |                            |                     |   |                                       |             |              |        |          |
| ]                   |           |            |                         |                                    |   |                          |               |                   | (0.5                | u)           |  |                                  |                     |                      |  |                    |                            |                     |   |                                       |             |              |        |          |
| 4                   |           |            | 0.50                    | ES 2                               | -   | 0.50                     | PID           | 0.8 ppmv          |                     |              | _                                      |                                  |                     |                      |  |                    |                            |                     |   |                                       |             |              |        |          |
| -                   |           |            | 0.70                    | D 5                                |   |                          |               |                   | 0.60                | +10.35       | · ************************************ | Dark brown gr                    | ravelly slightly    | silty fine to coarse | SAND with low cobb                       | ole content an     | nd high ash co             | ontent. Gravel is a | ingular to subangular<br>D)                           |                                       |             |              |        |          |
| =                   |           |            | 0.70                    |                                    |   |                          |               |                   |                     |              |  |                                  | ,,                  |                      |  | ,                  |                            | (                   | -,  |                                       |             |              |        |          |
| -                   |           |            | 0.90                    | ES 3                               | -   |                          |               |                   | (0.6                | 0)           |  |                                  |                     |                      |  |                    |                            |                     |   |                                       |             |              |        |          |
| 1 - 1               | 9 Jan 22  | 1800       | 1.00                    | B 7                                | -   | 1.00                     | PID           | 0.2 ppmv          |                     |              |  |                                  |                     |                      |  |                    |                            |                     |   |                                       |             |              |        |          |
| =                   |           |            | 4.00                    |                                    |   |                          |               |                   | 4.00                | .0.75        |  |                                  |                     |                      |  |                    |                            |                     |   |                                       |             |              | 4.00   |          |
|                     |           |            | 1.20                    | D 6                                |   |                          |               |                   | 1.20                | +9.75        |  |                                  |                     |                      | END OF EXPLO                             | RATORY HOLE        |                            |                     |   |                                       |             |              | 1.20   |          |
| -                   |           |            
| 4                   |           |            
| }                   |           |            
|                     |           
| -                   |           |            
| 2 —                 |           |            
| 1                   |           |            
| ]                   |           |            
| =                   |           |            
| ]                   |           |            
| =                   |           |            
| 1                   |           |            
| }                   |           |            
|                     |           
| 3 —                 |           |            
| -                   |           |            
| 1                   |           |            
| =                   |           |            
| 7                   |           |            
| ]                   |           |            
| =                   |           |            
| -                   |           |            
| 4                   |           |            
| =                   |           |            
| -                   |           |            
| 1                   |           |            
| ]                   |           |            
| 5 —                 |           |            
|                     |           
| General F           |           |            |                         |                                    |   |                          |               |                   |                     |              |  |                                  |                     |                      |  |                    |                            |                     |   | Groundwater Entries No. Depth Remarks |             |              |        | Sealed   |
| Refer to T          | T04 sket  | ch. Also ı | refer to TT04           | A and TT04B logs.                  |   |                          |               |                   |                     |              |  |                                  |                     |                      |  | Stability          | Stable.                    |                     |   | Sopii Rollaino                        |             |              |        | Journal  |
|                     |           |            |                         |                                    |   |                          |               |                   |                     |              |  |                                  |                     |                      |  | Shoring<br>Weather | None.<br>Clear.            |                     |   |                                       |             |              |        |          |
| NI - 4 · ·          |           |            |                         |                                    |   | <del></del>              |               |                   |                     |              |  |                                  |                     |                      |  |                    | J.541.                     |                     |   | I=, .=.                               |             |              |        |          |
| Notes<br>For explai | nation of | symbols    | and abbrevia            | ations see Kev to Fx               | oploratory Hole Records                               | . All Pro                | oject         |                   | albot Flood Alle    | viation Sche | emes: Caenar                           | t Terrace Sche                   | emes                |                      |  | Status             |                            |                     | Scale 1:25  | Trial Pit                             |             |              |        |          |
| depths an           | d reduce  | d levels i | n metres. St            | atum thickness give                | xploratory Hole Records.<br>en in brackets in depth c |                          | ject No.      | H1069-21          |                     |              |  |                                  |                     |                      |  |                    | FINA                       | <b>L</b>            | Printed 27 May  | y 2022 13:59:32  COTEC UK Limited AGS |             | TT04         |        |          |
|                     |           |            |                         |                                    |   | Cai                      | rried out for | r Neath Port Ta   | albot County Bo     | orough Coun  | ncil                                   |                                  |                     |                      |  |                    |                            |                     | © Copyright SO  | COTEC UK Limited AGS                  |             | Sheet 1 of 1 |        |          |




|       |              | Dep          | th               | Dates             |  | Method           |            |                 | Equipment                  | Rig Crew     | Logger            | Loggod              | Dimon                          | sions and Orientation                              |                  |                |                       | Depth Related Re                         | omarko              |                |        | SOCOTEC |
|-------|--------------|--------------|------------------|-------------------|--|------------------|------------|-----------------|----------------------------|--------------|-------------------|---------------------|--------------------------------|--|------------------|----------------|-----------------------|--|---------------------|----------------|--------|---------|
| Ι '   | Checked      |              |                  | n 22 - 19 Jan 22  | Machine and hand e   |                  |            | 0.00m to 1.00m  | Machine 360 Excavator      | RA           | Logger<br>GP      | Logged<br>19 Jan 22 | Dilliens                       | Sions and Orientation                              |                  | Depth          | Remarks               | Deptil Related Re                        | emarks              | Ground Level   |        |         |
|       | R Blair      | 0.00         |                  |                   |  | According that t |            | 0.00 10 1.00    | and Hand Pitting.          |              | 0.                | 10 04 22            |                                |  |                  |                |                       | encountered                              |                     | Coordinates    |        |         |
|       | N Diali      |              |                  |                   |  |                  |            |                 |                            |              |                   |                     |                                | C  | 1                | 1.00 - 1.00    | Trial trench termi    | encountered.<br>nated due to service obs | served.             |                |        |         |
|       | pproved      | 1            |                  |                   |  |                  |            |                 |                            |              |                   |                     | Width                          |  | 70               |                |                       |  |                     | National Grid  |        |         |
| 1 ^   | pproved      |              |                  |                   |  |                  |            |                 |                            |              |                   |                     | Longth                         | B D  | (Deg)            |                |                       |  |                     |                | System |         |
| Н н   | Woodroffe    |              |                  |                   |  |                  |            |                 |                            |              |                   |                     | Length                         | A  | ` "              |                |                       |  |                     |                |        |         |
|       |              
|       | Date         | Time         |                  | Samples           | •  |                  | Field Test | te              |                            |              |                   |                     |                                |  |                  | Str            | ata Description       |  |                     |                |        |         |
|       | 24.0         |              |                  |                   |  |                  |            |                 | Depth Level                | Legend       |                   |                     |                                |  |                  | •              | 2000p                 |  |                     | Water<br>Entry | Bac    | kfill   |
| 0 -   |              | Water        | Depth            | Type & No.        | Records  | Depth            | Туре       | Records         | (Thickness)                |              |                   |                     |                                | Main   | 1                |                |                       |  | Detail              | ,              |        |         |
| ľ     | 19 Jan 22    | 0000         |                  |                   |  |                  |            |                 | (0.05)                     |              |                   | block paviours.     | . (PATHWAY)<br>to coarse SAND. | (CLID DACE)  |                  |                |                       |  |                     |                |        |         |
|       | - 19 Jan 22  | 0000         |                  |                   |  |                  |            |                 | (0.05)                     |              | Strong mediur     | m strona arev c     | concrete, 60% ad               | gregate of subangular t                            | o subrounde      | ed fine to coa | arse limestone and    | quartzite, 40%                           |                     |                |        |         |
|       | 1            |              |                  |                   |  |                  |            |                 | 0.10                       | ************ | matrix. 2-6mm     | n voids. (SLAB)     | _                              |  |                  |                |                       |  |                     |                |        |         |
|       | -            |              |                  |                   |  |                  |            |                 | (0.15)<br>0.25             |              | Dark brown sl     | lightly silty grave | elly fine to coarse            | e SAND with low cobble<br>ubangular of concrete ar | content. Gra     | avel is angu   | llar to subangular fi | ne to coarse of                          |                     |                |        |         |
|       | -            |              |                  |                   |  |                  |            |                 | 0.23                       |              | iiiicstoric, brit | ck and concrete     | z. Cobbics are se              | abangular of concrete at                           | ild blick. (Wiz- | ADE OROOF      | ND)                   |  |                     |                |        |         |
|       | _            |              |                  
|       | 1            |              |                  |                   |  |                  |            |                 | (0.75)                     |              |                   |                     |                                |  |                  |                |                       |  |                     |                |        |         |
|       | -            |              |                  |                   |  |                  |            |                 | (0.75)                     |              |                   |                     |                                |  |                  |                |                       |  |                     |                |        |         |
|       | -            |              |                  
|       | 19 Jan 22    | 1800         |                  |                   
|       | _            |              |                  
| 1 -   |              |              |                  |                   |  |                  |            |                 | 1.00                       |              |                   |                     |                                | END OF EXPLORA                                     | ATORY HOLE       |                |                       |  |                     |                | 1.00   |         |
|       | 1            |              |                  
|       | _            |              |                  
|       | -            |              |                  
|       | ]            |              |                  
|       | 1            |              |                  
|       | _            |              |                  
|       | -            |              |                  
|       | 1            |              |                  
|       | _            |              |                  
|       | -            |              |                  
|       | 1            |              |                  
| 2 -   | _            |              |                  
|       | -            |              |                  
|       | 1            |              |                  
|       | 1            |              |                  
|       | -            |              |                  
|       | 1            |              |                  
|       | 1            |              |                  
|       | =            |              |                  
|       | 1            |              |                  
|       | _            |              |                  
|       | -            |              |                  
|       | 1            |              |                  
| 3 -   | _            |              |                  
|       | -            |              |                  
|       | 1            |              |                  
|       | -            |              |                  
|       | -            |              |                  
|       | 1            |              |                  
|       | _            |              |                  
|       | -            |              |                  
|       | 1            | I            |                  |                   
| 1     | -            | I            |                  |                   
| 4 -   | 7            | I            |                  |                   
| 1     | -            | I            |                  |                   
|       | -            | I            |                  |                   
| 1     | 1            | I            |                  |                   
|       | 1            | I            |                  |                   
|       | -            | I            |                  |                   
|       | 7            | I            |                  |                   
|       | 1            | I            |                  |                   
|       | +            | I            |                  |                   
|       | 1            | I            |                  |                   
|       | 1            | I            |                  |                   
|       | 4            | I            |                  |                   
| 5 -   | 1            | i            |                  |                   
|       |              
| Gene  | ral Remarks  |              |                  |                   |  |                  |            |                 |                            |              |                   |                     |                                |  |                  |                |                       |  | Groundwater Entries |                |        |         |
| Refer | to TT04 ske  | tch. Also re | efer to TT04 a   | nd TT04B logs.    |  |                  |            |                 |                            |              |                   |                     |                                |  | Stability        | Stable.        |                       |  | No. Depth Remarks   |                |        | Sealed  |
|       |              |              |                  |                   |  |                  |            |                 |                            |              |                   |                     |                                |  | Shoring          | None.          |                       |  | 1                   |                |        |         |
|       |              |              |                  |                   |  |                  |            |                 |                            |              |                   |                     |                                |  |                  | Clear.         |                       |  | 1                   |                |        |         |
|       |              |              |                  |                   |  |                  |            |                 |                            |              |                   |                     |                                |  | Weather          | Clear.         |                       |  | 1                   |                |        |         |
| Notes | 5            |              |                  |                   |  |                  |            |                 |                            |              |                   |                     |                                |  | Status           |                |                       |  | Trial Pit           |                |        |         |
|       |              | symbols a    | and abbreviation | ons see Kev to Fa | xploratory Hole Records All                                  | Projec           |            |                 | oot Flood Alleviation Sche | mes: Caenar  | nt Terrace Sche   | emes                |                                |  | 1                |                |                       | Scale 1:25                               |                     |                |        |         |
| depth | s and reduce | d levels in  | metres. Strat    | um thickness give | xploratory Hole Records. All<br>en in brackets in depth colu | mn. Projec       | ct No.     | H1069-21        |                            |              |                   |                     |                                |  | 1                | FINA           | ΑL                    | Printed 27 May 2                         | 2022 13:59:33       | TT04A          |        |         |
| 1     |              |              |                  | -                 | •  |                  | ed out for | Neath Port Talk | oot County Borough Coun    | cil          |                   |                     |                                |  | 1                |                |                       |  | ACS.                |                |        |         |
| 1     |              |              |                  |                   |  | 1                |            |                 | , 3                        |              |                   |                     |                                |  | 1                |                |                       | © Copyright SOC                          | OTEC UK Limited     | Sheet 1 of 1   |        |         |



| Checked           |              | pth        | Dates                   |   | Method                      |                           | Equipment                                   | Rig Crew                               | Logger       | Logged              | Dimens               | sions and Orientation         |                    |                  |                              | Depth Related F       | Remarks             |           | aumal I a o'            |                |        | SOCOTEC |
|-------------------|--------------|------------|-------------------------|---|-----------------------------|---------------------------|---|--|--------------|---------------------|----------------------|-------------------------------|--------------------|------------------|------------------------------|-----------------------|---------------------|-----------|-------------------------|----------------|--------|---------|
| R Blair           | 0.00 -       | - 1.20     | 19 Jan 22 - 19 Jan 22   | Machine and hand du   | ig trial trench from 0      | 0.00m to 1.20m.           | Machine 360 Excavator<br>and Hand Insulated | RA                                     | GP           | 19 Jan 22           |                      |                               |                    |                  | Remarks<br>No groundwater er | ncountered during exc | avation.            |           | ound Level<br>ordinates |                |        |         |
|                   | _            |            |                         |   |                             |                           | Tools.                                      |  |              |                     | Width                | С                             |                    |                  |                              | -                     |                     |           | tional Grid             |                |        |         |
| Approved          |              |            |                         |   |                             |                           |   |  |              |                     | Length               | B D <b>→</b>                  | 70<br>(Deg)        |                  |                              |                       |                     |           |                         |                | System |         |
| H Woodroffe       |              |            |                         |   |                             |                           |   |  |              |                     |                      | 7                             |                    |                  |                              |                       |                     |           |                         |                |        |         |
| Date              | Time         |            | Samples                 |   | Field T                     |                           | Depth Level                                 | Legend                                 |              | •                   |                      |                               |                    | Strat            | a Description                |                       |                     | •         |                         | Water<br>Entry | Back   | tfill   |
| 0                 | Water        | Dep        | th Type & No.           | Records De  | epth Type                   | Records                   | (Thickness)<br>(0.05)                       |  | Strong to m  | nedium strong bla   | ck MACADAM, 6        | Maii<br>60%-80% aggregate sul |                    | to coarse GR     | AVEL of limestone.           | . 20-40% matrix.      | I                   | Detail    |                         |                |        |         |
| - 19 Jan 2        | 2 0800       |            |                         |   |                             |                           | 0.05  | \\\\\\\\\\\\\\\\\\\\\\\\\\\\\\\\\\\\\\ | 2-6mm voice  | ds. (WEARING CO     | OURSE)               | se SAND with low cobb         | -                  |                  |                              | /                     |                     |           |                         |                |        |         |
| =                 |              |            |                         |   |                             |                           | (0.30)                                      |  | limestone a  | and concrete. Cob   | bles are subangu     | ular of limestone and co      | oncrete. (MAD      | E GROUND         | )                            |                       |                     |           |                         |                |        |         |
|                   |              |            |                         |   |                             |                           | 0.35  |  | Dark brown   | n gravelly slightly | silty fine to coarse | e SAND. Gravel is angu        | ular to subang     | gular fine to co | parse of limestone,          | sandstone,            |                     |           |                         |                |        |         |
|                   |              |            |                         |   |                             |                           |   |  | concrete ar  | nd brick with rare  | gravel sized fragr   | ments of glass and timb       | oer. (MADE G       | ROUND)           |                              |                       |                     |           |                         |                |        |         |
| =                 |              |            
| 3                 |              |            |                         |   |                             |                           | (0.85)                                      |  |              |                     |                      |                               |                    |                  |                              |                       |                     |           |                         |                |        |         |
| =                 |              |            
| 1 - 19 Jan 2      | 2 1800       |            |                         
| =                 |              |            |                         |   |                             |                           | 1.20  |  |              |                     |                      |                               |                    |                  |                              |                       |                     |           |                         |                | 1 20   |         |
| -                 |              |            |                         |   |                             |                           | 1.20  |  |              |                     |                      | END OF EXPLOR                 | ATORY HOLE         |                  |                              |                       |                     |           |                         |                | 1.20   |         |
|                   |              
| -                 |              |            
| ]                 |              |            
|                   |              
|                   |              
| 2 —               |              |            
| = = =             |              |            
| ]                 |              |            
|                   |              
| =                 |              |            
|                   |              
| =                 |              |            
| 3 —               |              |            
|                   |              
| -                 |              |            
|                   |              
| _                 |              |            
| ]                 |              |            
|                   |              
| -                 |              |            
| 4 🚽               |              |            
| =                 |              |            
| =                 |              |            
| 1                 |              |            
| -                 |              |            
|                   |              
| =                 |              |            
|                   |              
| 5 —               |              |            
| General Remark    |              |            |                         | I   | 1                           |                           |   |  |              |                     |                      |                               |                    |                  |                              |                       | Groundwater Entries |           |                         |                |        | Caalad  |
| Refer to TT04 ski | etch. Also r | refer to T | T04 and TT04B logs.     |   |                             |                           |   |  |              |                     |                      |                               | Stability          | Stable.          |                              |                       | No. Depth Remai     | rks       |                         |                |        | Sealed  |
|                   |              |            |                         |   |                             |                           |   |  |              |                     |                      |                               | Shoring<br>Weather | None.<br>Clear   |                              |                       |                     |           |                         |                |        |         |
| Notes             |              |            |                         |   | 1                           |                           |   |  |              |                     |                      |                               | Status             |                  |                              |                       |                     | Trial Pit |                         |                |        |         |
|                   | f symbols    | and abbr   | eviations see Key to Ex | xploratory Hole Records. All<br>en in brackets in depth column. | Project                     |                           | bot Flood Alleviation Sche                  | mes: Caenan                            | t Terrace Sc | chemes              |                      |                               | Status             |                  |                              | Scale 1:25            | 0000 40 50 00       |           |                         | 045            |        |         |
| depths and reduc  | ed levels in | n metres.  | Stratum thickness give  | en in brackets in depth column.                                 | Project No.  Carried out fo | H1069-21  Neath Port Tall | bot County Borough Coun                     | cil                                    |              |                     |                      |                               |                    | FINAL            | _                            | Printed 27 May        | ۸۵                  |           | 11                      | 04B            |        |         |
|                   |              |            |                         |   |                             |                           | , 20.00gn 00un                              | •                                      |              |                     |                      |                               | 1                  |                  |                              | © Copyright SO        | COTEC UK Limited    | <u> </u>  | She                     | et 1 of 1      |        |         |

## **Trial Pit Drawing**



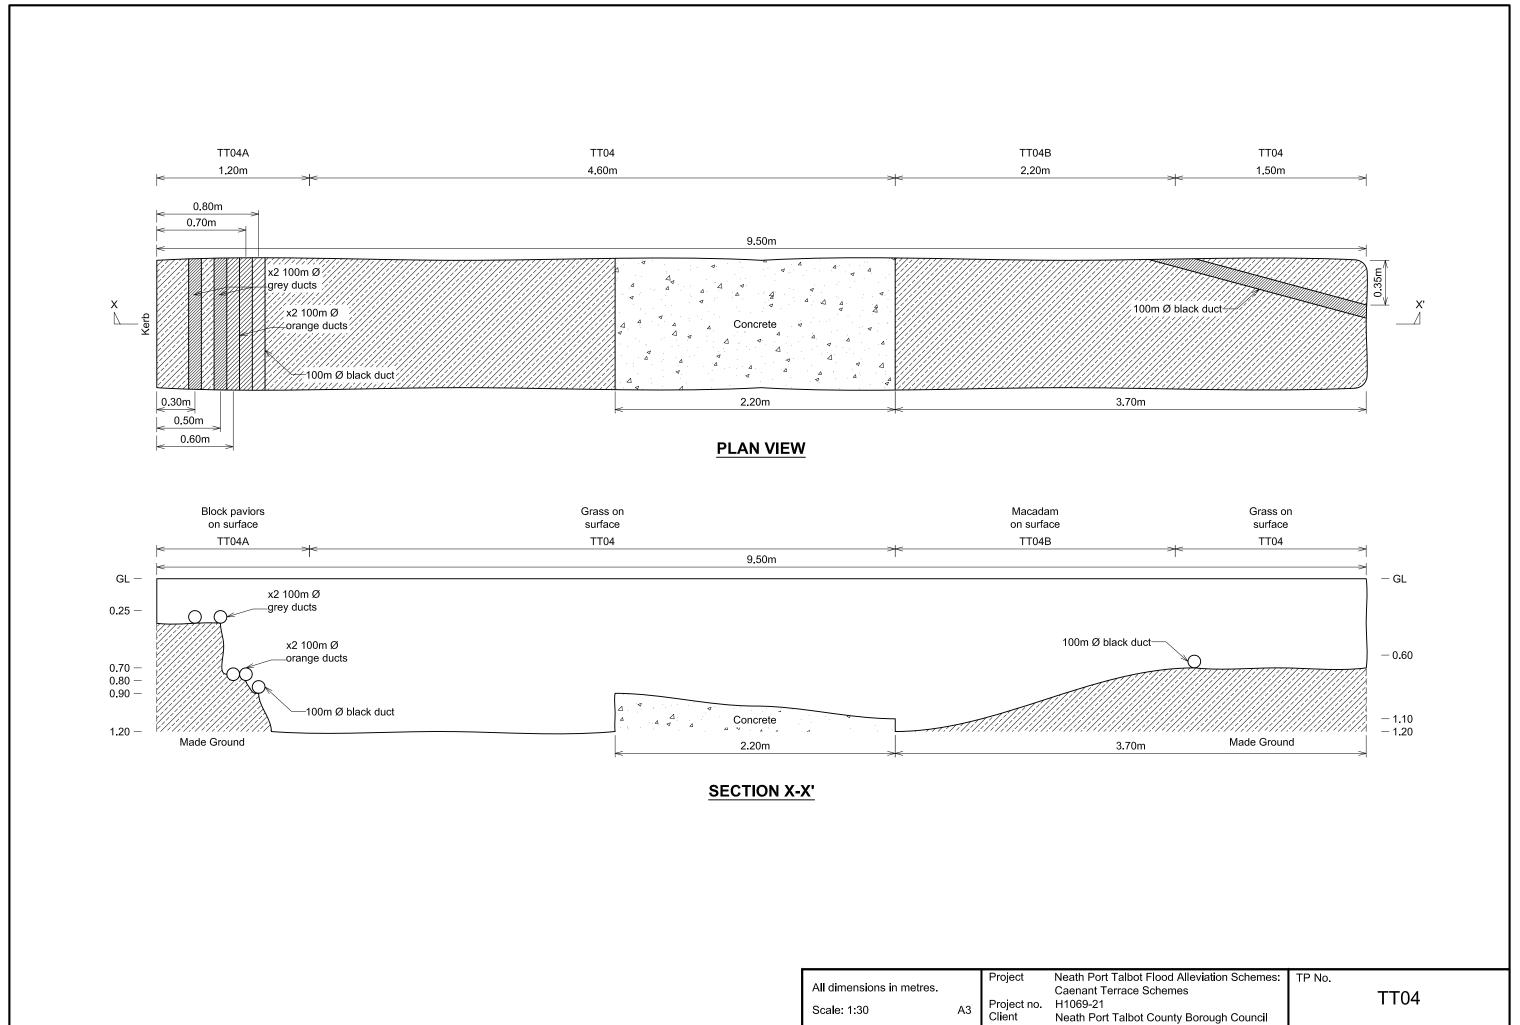



# APPENDIX C INSTRUMENTATION AND MONITORING

| Groundwater Monitoring Installation Details | Table C1                  |
|---|---------------------------|
| Groundwater Monitoring                      | Table C2                  |
| Gas Monitoring                              | Table C3                  |
| BH01 Water Sample Records                   | 21/02/2022 and 10/03/2022 |
| BH02A Water Sample Records                  | 21/02/2022 and 10/03/2022 |
| BH03 Water Sample Records                   | 21/02/2022 and 10/03/2022 |

## **Monitoring Installations Summary**



| Instrument<br>Reference | Instrument Type<br>(See Notes) | Installation<br>Date,<br>dd/mm/yyyy | Pipe Diameter,<br>mm | Instrument Base,<br>mbgl | Response Zone<br>Range,<br>mbgl | Pipe Top<br>Details | Headworks | Remarks |
|-------------------------|--------------------------------|-------------------------------------|----------------------|--------------------------|---------------------------------|---------------------|-----------|---------|
| BH01 (1)                | SP                             | 17/01/2022                          | 50                   | 8.00                     | 1.90 to 8.00                    |                     |           |         |
| BH02A (1)               | SP                             | 19/01/2022                          | 50                   | 8.00                     | 1.90 to 8.00                    |                     |           |         |
| BH03 (1)                | SP                             | 21/01/2022                          | 50                   | 10.00                    | 1.90 to 10.00                   |                     |           |         |



Neath Port Talbot County Borough Council

## **Groundwater Monitoring**



| Instrument<br>Reference | Instrument<br>Type | Instrument Base,<br>mbgl | Date Time<br>dd/mm/yyyy hh:mm:ss | Result | Comments                   |
|-------------------------|--------------------|--------------------------|----------------------------------|--------|----------------------------|
| BH01                    | SP                 | 8.00                     | 21/02/2022 11:05:00              | 2.34   | Post FW Monitoring Round 1 |
| BH01                    | SP                 | 8.00                     | 10/03/2022 13:40:00              | 3.36   | Post FW Monitoring Round 2 |
| BH01                    | SP                 | 8.00                     | 19/04/2022 11:13:00              | 2.63   | Post FW Monitoring Round 3 |
| BH01                    | SP                 | 8.00                     | 17/05/2022 12:38:00              | 2.62   | Post FW Monitoring Round 4 |
| BH02A                   | SP                 | 8.00                     | 21/02/2022 10:29:00              | 3.24   | Post FW Monitoring Round 1 |
| BH02A                   | SP                 | 8.00                     | 10/03/2022 15:20:00              | 2.43   | Post FW Monitoring Round 2 |
| BH02A                   | SP                 | 8.00                     | 19/04/2022 11:00:00              | 3.59   | Post FW Monitoring Round 3 |
| BH02A                   | SP                 | 8.00                     | 17/05/2022 12:54:00              | 3.59   | Post FW Monitoring Round 4 |
| BH03                    | SP                 | 10.00                    | 21/02/2022 13:00:00              | 1.86   | Post FW Monitoring Round 1 |
| BH03                    | SP                 | 10.00                    | 10/03/2022 14:30:00              | 2.28   | Post FW Monitoring Round 2 |
| BH03                    | SP                 | 10.00                    | 19/04/2022 11:30:00              | 2.28   | Post FW Monitoring Round 3 |
| BH03                    | SP                 | 10.00                    | 17/05/2022 13:00:00              | 2.47   | Post FW Monitoring Round 4 |

Neath Port Talbot County Borough Council

Carried out for

## **Gas Monitoring Summary**



Notes: Peak gas concentrations represent the highest value (or lowest value for oxygen) recorded during a monitoring period of up to 3 mins. Where values are continuing to rise or fall after 3 mins of monitoring this is indicated in the remarks. Values below the limit of detection (LoD) are recorded as the LoD value preceded by '<' (eg <0.01). The date and time recorded represents the start of the monitoring event. Associated groundwater information recorded on Groundwater Monitoring Results sheet. Project Project No.

Carried out for Neath Port Talbot County Borough Council

C3

| Location  | Date Time            | Baro Press,<br>mbar | CH4 (st),<br>%LEL | CH4 (pk),<br>%vol | CH4 (st),<br>%vol | CO2 (pk),<br>%vol | CO2 (st),<br>%vol | O2 (pk),<br>%vol | O2 (st),<br>%vol | Equipment                                      | Remarks                   |
|-----------|----------------------|---------------------|-------------------|-------------------|-------------------|-------------------|-------------------|------------------|------------------|--|---------------------------|
| BH01 (1)  |                      |                     |                   |                   |                   |                   |                   |                  |                  |  |                           |
|           | 21 Feb 2022 11:05:00 | 1012                | 52                | 2.6               | 2.6               | 0.2               | 0.2               | 21.4             | 21.4             | Equipment:GA5000. Model:G506919. Cal:07-Sep-21 | Operator: Robert Trapnell |
|           | 19 Apr 2022 11:13:00 | 1018                | 4                 | 0.2               | 0.2               | 0.4               | 0.1               | 19.8             | 20.5             | Equipment:GA5000. Model:G506166. Cal:13-Nov-21 | Operator: Daniel Barnard  |
|           | 17 May 2022 12:38:00 | 1013                | 0                 | 0                 | 0                 | 0.1               | 0.1               | 19.7             | 20.8             | Equipment:GA5000. Model:G506919. Cal:24-Mar-22 | Operator: Daniel Barnard  |
| BH02A (1) |                      |                     |                   |                   |                   |                   |                   |                  |                  |  |                           |
|           | 21 Feb 2022 10:29:00 | 1012                | 52                | 2.7               | 2.6               | 0.2               | 0.2               | 21.1             | 21.2             | Equipment:GA5000. Model:G506919. Cal:07-Sep-21 | Operator: Robert Trapnell |
|           | 19 Apr 2022 11:00:00 | 1017                | 4                 | 0.5               | 0.2               | 2.5               | 2.5               | 18.5             | 18.5             | Equipment:GA5000. Model:G506166. Cal:13-Nov-21 | Operator: Daniel Barnard  |
|           | 17 May 2022 12:54:00 | 1013                | 0                 | 0                 | 0                 | 0.1               | 0                 | 19.5             | 20.4             | Equipment:GA5000. Model:G506919. Cal:24-Mar-22 | Operator: Daniel Barnard  |
| BH03 (1)  |                      |                     |                   |                   |                   |                   |                   |                  |                  |  |                           |
|           | 19 Apr 2022 11:30:00 | 1019                | 0                 | 46.1              | 46                | 1                 | 1                 | 1.8              | 1.8              | Equipment:GA5000. Model:G506166. Cal:13-Nov-21 | Operator: Daniel Barnard  |
|           | 17 May 2022 13:00:00 | 1014                | 0                 | 34.6              | 34.5              | 0.8               | 0.8               | 4.5              | 4.5              | Equipment:GA5000. Model:G506919. Cal:24-Mar-22 | Operator: Daniel Barnard  |

| Project No             | H1069-21                   | ]               |            |                 |  |                |                |        |  |
|------------------------|----------------------------|-----------------|------------|-----------------|--|----------------|----------------|--------|--|
| Project                | Neath Port Tal             | bot Flood Alle  | viation Sc | hemes: Caena    | ant Terrace Sc                                   | hemes          |                |        |  |
| Client                 | Neath Port Tal             | bot County Bo   | rough Co   | uncil           |  |                |                |        |  |
| Borehole No            | BH01                       |                 | Site Area  |                 |  |                |                |        |  |
| Date                   | 21/02/2022                 | _ <br>_         |            |                 |  |                |                |        |  |
|                        | 21/02/2022                 | <u>'</u>        | Dura       | ing Doto        |  |                |                |        |  |
| Initial Water Level,   | mBCL (a)                   | 2 24            | Purg       | ing Data        | idalina Mata                                     | , Value        |                |        |  |
| illiliai vvalei Levei, | IIIDGL (a)                 | 2.34            | В          | orehole Diamete | ideline Water Volumes<br>r (mm) Volume (litres/i |                |                | es/m)  |  |
| Base of Installation   | n, m BGL (b)               | 8               |            | 17              |  |                | 0.23           |        |  |
| Saturated Depth, r     | n (c) (b-a)                | 5.66            |            | 50<br>95        |  |                | 7.1            |        |  |
| Diameter of Installa   | ation mm (d)               | 50              |            | 100<br>150      |  |                | 8<br>18        |        |  |
|                        |                            |                 |            | 200             |  |                | 32             |        |  |
| Base of Borehole,      | m (e)                      | 8               |            | 380             |  |                | 113            |        |  |
| Well Volume, litres    | $s(f)(\pi d^2c/4)x10^{-3}$ | 11.11338        | Reading    | s taken durin   | g purging  |                |                |        |  |
| Number of Well Vo      | olumes (g)                 | 1.33            | Water Le   | vel, mBGL       | 2.34 -   |                | -              |        |  |
| Purging Device         | Wasp                       |                 | Temperat   | ure, degC       | 11.01 10.66                                      | 10.46          | 10.37 10.4     |        |  |
| Flow Rate, I/min (h    | )                          | 0.46            | рН         |                 | 6.98 6.98  | 6.96           | 6.89 6.88      |        |  |
| Time to purge, min     | (gf/h)                     | 32              | Dissolved  | l O2, mg/l      | 7.44 7.91  | 8.43           | 8.46 10.4      |        |  |
| Volume Purged, lit     | res                        | 15              | Conductiv  | vity, uS/m      | 432 419.7  | 402.6          | 404 402.8      |        |  |
|                        |                            |                 | Redox Po   | tential, mV     | 280.2 276.7                                      | 258.9          | 248.3 239.6    |        |  |
|                        |                            |                 | Samp       | ling Data       |  |                |                |        |  |
| Sample Collection      | Depth, mBGL                | 4               | Oil        |                 | N/A  |                |                |        |  |
| Sample No (use do      | dmmyy) EWM                 | 210222          | Appearar   | ce and Colour   | Clear  |                |                |        |  |
| Time Collected (hh     | n:mm:ss)                   | 114000          | Odour      |                 | None   |                |                |        |  |
| Time since purge (     | minutes)                   | 5               | Sediment   |                 | None   |                |                |        |  |
| Containers:            | Number                     | 9               | Туре       |                 | See comme  | nts            |                |        |  |
|                        |                            |                 | Re         | marks           |  |                |                |        |  |
| Weather                | Cloudy                     |                 |            |                 |  |                |                |        |  |
| Notes and<br>Comments  | Water containe             | er types: 2 x 1 | L AJ, 2 x  | 500ml AJ, 2 x 4 | 40ml vial, 2 x 1                                 | 125ml <i>A</i> | AJ, 1 x 1L pla | astic. |  |
| Name                   |                            |                 |            | Signature       |  |                |                |        |  |

| Project No            | H1069-21                   | ]              |             |                       |                                  |         |                             |         |  |  |
|-----------------------|----------------------------|----------------|-------------|-----------------------|----------------------------------|---------|-----------------------------|---------|--|--|
| Project               | Neath Port Tal             | bot Flood Alle | viation Sc  | hemes: Caena          | ant Terrace Sc                   | hemes   |                             |         |  |  |
| Client                | Neath Port Tal             | bot County Bo  | rough Co    | uncil                 |                                  |         |                             |         |  |  |
| Borehole No           | BH01                       |                | Site Area   |                       |                                  |         |                             |         |  |  |
| Date                  | 10/03/2022                 | _ <br>_        |             |                       |                                  |         |                             |         |  |  |
| Date                  | 10/00/2022                 | •              | Domesi      | n v Doto              |                                  |         |                             |         |  |  |
| Initial Materilla val |                            | 0.00           | Purgi       | ng Data               |                                  |         |                             |         |  |  |
| Initial Water Level,  | mbGL (a)                   | 3.36           | В           | Gu<br>prehole Diamete | <u>iideline Watei</u><br>er (mm) |         | <b>nes</b><br>Volume (litre | es/m)   |  |  |
| Base of Installation  | n, m BGL (b)               | 8              |             | 17                    | , ,                              |         | 0.23                        | ,       |  |  |
| Saturated Depth, n    | n (c) (b-a)                | 4.64           |             | 50<br>95              |                                  |         | 2.0<br>7.1                  |         |  |  |
| Diameter of Installa  | ation mm (d)               |                |             | 100<br>150            |                                  |         | 8<br>18                     |         |  |  |
| Diameter of installa  | auon, mm (u)               | 50             |             | 200                   |                                  |         | 32                          |         |  |  |
| Base of Borehole,     | m (e)                      | 8              |             | 380                   |                                  |         | 113                         |         |  |  |
| Well Volume, litres   | $s(f)(\pi d^2c/4)x10^{-3}$ | 9.110619       | Reading     | s taken durin         | g purging                        |         |                             |         |  |  |
| Number of Well Vo     | olumes (g)                 | 2.5            | Water Le    | vel, mBGL             | 3.36 -                           |         | -                           | -       |  |  |
| Purging Device        | Low flow                   |                | Temperat    | ure, degC             | 11.71 11.62                      | 11.52   | 11.43 11.52                 | 11.66   |  |  |
| Flow Rate, I/min (h   | ate, I/min (h)             |                | рН          |                       | 6.52 6.44                        | 6.42    | 6.4 6.38                    | 6.37    |  |  |
| Time to purge, min    | (gf/h)                     | 23             | Dissolved   | O2, mg/l              | 2.37 1.39                        | 1.3     | 1.18 1.07                   | 0.7     |  |  |
| Volume Purged, lit    | res                        | 23             | Conductiv   | rity, uS/m            | ##### ##### 2171 2171 2166 2     |         |                             | 2154    |  |  |
|                       |                            |                | Redox Po    | tential, mV           | 137.2 148.7                      | 148.5   | 145.3 143.4                 | 139.4   |  |  |
|                       |                            |                | Samp        | ling Data             |                                  |         |                             |         |  |  |
| Sample Collection     | Depth, mBGL                | 6.5            | Oil         |                       | None                             |         |                             |         |  |  |
| Sample No (use do     | dmmyy) EWM                 | 100322         | Appearan    | ce and Colour         | Clear                            |         |                             |         |  |  |
| Time Collected (hh    | n:mm:ss)                   | 134000         | Odour       |                       | None                             |         |                             |         |  |  |
| Time since purge (    | minutes)                   | 5              | Sediment    |                       | Silt                             |         |                             |         |  |  |
| Containers:           | Number                     | 8              | Туре        |                       | See notes a                      | nd com  | ments                       |         |  |  |
|                       |                            |                | Rei         | marks                 |                                  |         |                             |         |  |  |
| Weather               | Overcast                   |                |             |                       |                                  |         |                             |         |  |  |
| Notes and<br>Comments | 2 x 1l glass, 2            | x 500ml glass  | , 1x 1l pla | stic, 2 x 40ml v      | <i>r</i> ial, 1 x 125ml          | cyanide | e, 1 x 250m                 | l glass |  |  |
| Name                  |                            |                |             | Signature             |                                  |         |                             |         |  |  |

| Project No           | H1069-21                      |                 |                      |                   |                 |              |   |  |  |
|----------------------|-------------------------------|-----------------|----------------------|-------------------|-----------------|--------------|---|--|--|
| Project              | Neath Port Ta                 | lbot Flood Alle | viation Schemes: Ca  | aenant Terrace So | chemes          |              |   |  |  |
| Client               | Neath Port Ta                 | lbot County Bo  | prough Council       |                   |                 |              |   |  |  |
| Borehole No          | BH02A Site Area               |                 |                      |                   |                 |              |   |  |  |
| Date                 | 21/02/202                     |                 |                      |                   |                 |              |   |  |  |
| Duto                 |                               |                 | Purging Data         |                   |                 |              |   |  |  |
| Initial Water Level  | mBGL (a)                      | 3.24            |                      | Guideline Wate    | r Volumes       |              |   |  |  |
|                      | . ,                           |                 | Borehole Dia         | meter (mm)        | Volum           | e (litres/m) |   |  |  |
| Base of Installation | n, m BGL (b)                  | 8               | 50                   |                   |                 | 2.0          |   |  |  |
| Saturated Depth, r   | n (c) (b-a)                   | 4.76            | 95                   |                   |                 | 7.1<br>8     |   |  |  |
| Diameter of Install  | ation, mm (d)                 | 50              | 15                   | 0                 |                 | 18           |   |  |  |
| Base of Borehole,    | m (e)                         | 8.45            | 20<br>38             |                   |                 | 32<br>113    |   |  |  |
| \\/-! \\/-  \!tu     | . (5) ( =12-14)40-3           | 9.346238        | Dandings taken d     |                   | •               |              | • |  |  |
| Well Volume, litres  | ,,,,                          |                 | Readings taken d     |                   |                 |              |   |  |  |
| Number of Well Vo    | nber of Well Volumes (g) 1.76 |                 | Water Level, mBGL    | 3.24 -            |                 |              |   |  |  |
| Purging Device       | Wasp                          |                 | Temperature, degC    | 11.57 11.48       | 11.43 11.45     | 11.5         |   |  |  |
| Flow Rate, I/min (h  | n)                            | 1               | рН                   | 6.44 6.41         | 6.39 6.37       | 6.54         |   |  |  |
| Time to purge, mir   | ı (gf/h)                      | 15              | Dissolved O2, mg/l   | 0.48 0.45         | 0.36 0.33       | 10.69        |   |  |  |
| Volume Purged, lit   | res                           | 15              | Conductivity, uS/m   | 2184 2174         | 2170 2167       | 19.11        |   |  |  |
|                      |                               |                 | Redox Potential, mV  | 107.9 113.9       | 116.3 118.5     | 134.3        |   |  |  |
|                      |                               |                 | Sampling Data        |                   |                 |              |   |  |  |
| Sample Collection    | Depth, mBGL                   | 4.5             | Oil                  | N/A               |                 |              |   |  |  |
| Sample No (use do    | dmmyy) EWM                    |                 | Appearance and Col   | our Clear         |                 |              |   |  |  |
| Time Collected (hr   | n:mm:ss)                      | 135000          | Odour                | None              |                 |              |   |  |  |
| Time since purge (   | (minutes)                     | 0               | Sediment             | None              |                 |              |   |  |  |
| Containers:          | Number                        | 9               | Туре                 | See comme         | ents            |              |   |  |  |
|                      |                               |                 | Remarks              |                   |                 |              |   |  |  |
| Weather              | Cloudy                        |                 |                      |                   |                 |              |   |  |  |
| Notes and            | Water contain                 | er: 2 x 1L AJ,  | 2 x 500ml AJ, 2 x 40 | ml Vial, 2 x 125m | I AJ, 1 x 1L Pl | astic.       |   |  |  |
| Comments             |                               |                 |                      |                   |                 |              |   |  |  |
| Name                 |                               |                 | Signature            |                   |                 |              |   |  |  |
|                      |                               |                 |                      |                   |                 |              |   |  |  |

| Project No             | H1069-21                   | ]              |             |                       |                           |        |                             |       |  |
|------------------------|----------------------------|----------------|-------------|-----------------------|---------------------------|--------|-----------------------------|-------|--|
| Project                | Neath Port Tal             | bot Flood Alle | viation Sc  | hemes: Caena          | ınt Terrace Sc            | hemes  |                             |       |  |
| Client                 | Neath Port Tal             | bot County Bo  | rough Co    | uncil                 |                           |        |                             |       |  |
| Borehole No            | BH02A                      |                | Site Area   |                       |                           |        |                             |       |  |
| Date                   | 10/03/2022                 | _ <br>_        |             |                       |                           |        |                             |       |  |
| Date                   | 10/00/2022                 | •              | D           | n n Doto              |                           |        |                             |       |  |
| Initial Material accel |                            | 0.40           | Purgi       | ng Data               |                           |        |                             |       |  |
| Initial Water Level,   | , mbGL (a)                 | 2.43           | В           | Gu<br>prehole Diamete | iideline Water<br>er (mm) |        | <b>nes</b><br>Volume (litre | es/m) |  |
| Base of Installation   | n, m BGL (b)               | 8              |             | 17                    | , ,                       |        | 0.23                        |       |  |
| Saturated Depth, r     | n (c) (b-a)                | 5.57           |             | 50<br>95              |                           |        | 2.0<br>7.1                  |       |  |
| Diameter of Installa   | ation mm (d)               | 50             |             | 100<br>150            |                           |        | 8<br>18                     |       |  |
|                        | . ,                        |                |             | 200                   |                           |        | 32                          |       |  |
| Base of Borehole,      | m (e)                      | 8.45           |             | 380                   |                           |        | 113                         |       |  |
| Well Volume, litres    | $s(f)(\pi d^2c/4)x10^{-3}$ | 10.93667       | Reading     | s taken durin         | g purging                 |        |                             |       |  |
| Number of Well Vo      | olumes (g)                 | 1.5            | Water Lev   | vel, mBGL             | 2.43 -                    | -  -   | -                           |       |  |
| Purging Device         | Low flow                   |                | Temperat    | ure, degC             | 11.3 10.84                | 10.83  | 11.01 11.01                 |       |  |
| Flow Rate, I/min (h    | )                          | 1              | рН          |                       | 7.02 7.11                 | 7.24   | 7.25 7.26                   |       |  |
| Time to purge, min     | ı (gf/h)                   | 15             | Dissolved   | O2, mg/l              | 8.45 7.41                 | 8.96   | 9.92 10.16                  |       |  |
| Volume Purged, lit     | res                        | 15             | Conductiv   | ity, uS/m             | 424.5 429.1               | 410.1  | 402.8 396.5                 |       |  |
|                        |                            |                | Redox Po    | tential, mV           | 220.2 252                 | 259.1  | 267.1 264.2                 |       |  |
|                        |                            |                | Samp        | ing Data              |                           |        |                             |       |  |
| Sample Collection      | Depth, mBGL                | 4.5            | Oil         |                       | None                      |        |                             |       |  |
| Sample No (use do      | dmmyy) EWM                 | 100322         | Appearan    | ce and Colour         | Clear                     |        |                             |       |  |
| Time Collected (hh     | n:mm:ss)                   | 152000         | Odour       |                       | None                      |        |                             |       |  |
| Time since purge (     | (minutes)                  | 5              | Sediment    |                       | Silt                      |        |                             |       |  |
| Containers:            | Number                     | 8              | Туре        |                       | See notes a               | nd com | ments                       |       |  |
|                        |                            |                | Rei         | narks                 |                           |        |                             |       |  |
| Weather                | Cloudy                     |                |             |                       |                           |        |                             |       |  |
| Notes and<br>Comments  | 2 x 1l glass, 2 :          | x 500ml glass  | , 1x 1l pla | stic, 2 x 40ml v      | /ial, 1 x 125ml           | cyanid | e, 1 x 250ml                | glass |  |
| Name                   |                            |                |             | Signature             |                           |        |                             |       |  |

| Project No            | H1069-21                      |                 |                  |                  |            |             |               |        |             |       |  |
|-----------------------|-------------------------------|-----------------|------------------|------------------|------------|-------------|---------------|--------|-------------|-------|--|
| Project               | Neath Port Ta                 | lbot Flood Alle | viation Scheme   | s: Caena         | nt Terrac  | e Sch       | emes          |        |             |       |  |
| Client                | Neath Port Ta                 | lbot County Bo  | rough Council    |                  |            |             |               |        |             |       |  |
| Borehole No           | BH03                          | BH03 Site Area  |                  |                  |            |             |               |        |             |       |  |
| Date                  | 21/02/202                     |                 |                  |                  |            |             |               |        |             |       |  |
|                       |                               |                 | Purging Da       | ata              |            |             |               |        |             |       |  |
| Initial Water Level   | mBGL (a)                      | 1.86            | Fulging D        |                  | ideline V  | Vater       | Volun         | nes    |             |       |  |
|                       | . ,                           |                 | Borehol          | e Diamete        |            | Tuto:       |               |        | ne (litre   | es/m) |  |
| Base of Installation  | n, m BGL (b)                  | 10              |                  | 17<br>50         |            |             |               |        | 0.23<br>2.0 |       |  |
| Saturated Depth, r    | n (c) (b-a)                   | 8.14            |                  | 95<br>100        |            |             |               |        | 7.1<br>8    |       |  |
| Diameter of Install   | ation, mm (d)                 | 50              |                  | 150              |            |             |               |        | 18          |       |  |
| Base of Borehole,     | m (e)                         | 12.45           |                  | 200<br>380       |            | +           |               |        | 32<br>113   |       |  |
| \\/-! \\/-  \!tu      | . (5) ( =12-14)40-3           | 15.98285        | Deadings tak     | on durin         | a purain   | <del></del> |               |        |             |       |  |
| Well Volume, litres   | ,,,,                          |                 | Readings tak     |                  |            | 9           |               |        |             |       |  |
| Number of Well Vo     | nber of Well Volumes (g) 0.91 |                 | Water Level, ml  | BGL              | 1.86 -     | -           | -             |        | -           |       |  |
| Purging Device        | Wasp                          |                 | Temperature, de  | egC              | 11.66      | 11.9        | 12.03         | 12.04  | 12.06       |       |  |
| Flow Rate, I/min (h   | n)                            | 0.75            | рН               |                  | 6.84       | 6.88        | 6.87          | 6.85   | 7.2         |       |  |
| Time to purge, mir    | ı (gf/h)                      | 20              | Dissolved O2, n  | ng/l             | 0.34       | 0.14        | 0.08          | 0.05   | 9.82        |       |  |
| Volume Purged, lit    | res                           | 15              | Conductivity, uS | 5/m              | 700.7      | 702.7       | 766           | 827.3  | 2.6         |       |  |
|                       |                               |                 | Redox Potential  | , mV             | -0.2       | 1.3         | 22            | 39.2   | 148         |       |  |
|                       |                               |                 | Sampling D       | ata              |            |             |               |        |             |       |  |
| Sample Collection     | Depth, mBGL                   | 4               | Oil              |                  | N/a        |             |               |        |             |       |  |
| Sample No (use do     | dmmyy) EWM                    |                 | Appearance and   | d Colour         | Clear      |             |               |        |             |       |  |
| Time Collected (hh    | n:mm:ss)                      | 130000          | Odour            |                  | None       |             |               |        |             |       |  |
| Time since purge (    | (minutes)                     | 5               | Sediment         |                  | None       |             |               |        |             |       |  |
| Containers:           | Number                        | 9               | Туре             |                  | See cor    | mmen        | ts            |        |             |       |  |
|                       |                               |                 | Remarks          | 3                |            |             |               |        |             |       |  |
| Weather               | Cloudy                        |                 |                  |                  |            |             |               |        |             |       |  |
| Notes and<br>Comments | Water contain                 | er types: 2 x 1 | L AJ, 2 x 500ml  | AJ, 2 x 4        | 40ml vial, | 2 x 12      | 25ml <i>A</i> | \J, 1x | 1L Pla      | stic  |  |
|                       |                               |                 |                  |                  |            |             |               |        |             |       |  |
| Name                  |                               |                 | Signa            | turo             |            |             |               |        |             |       |  |
| Hallie                |                               |                 | Signa            | tui <del>C</del> |            |             |               |        |             |       |  |

| Project No            | H1069-21                   |                |             |                       |                 |                           |  |
|-----------------------|----------------------------|----------------|-------------|-----------------------|-----------------|---------------------------|--|
| Project               | Neath Port Tal             | bot Flood Alle | viation Sc  | hemes: Caena          | ant Terrace Sc  | hemes                     |  |
| Client                | Neath Port Tal             | bot County Bo  | rough Co    | uncil                 |                 |                           |  |
| Borehole No           | BH03                       | ]              | Site Area   |                       |                 |                           |  |
| Date                  | 10/03/2022                 | 2              |             |                       |                 |                           |  |
|                       |                            |                | Purg        | ing Data              |                 |                           |  |
| Initial Water Level   | , mBGL (a)                 | 2.28           |             | Gu<br>orehole Diamete | ideline Water   |                           |  |
| Base of Installation  | n, m BGL (b)               | 10             |             | 17                    | er (mm)         | Volume (litres/m)<br>0.23 |  |
| Saturated Depth, r    | n (c) (b-a)                | 7.72           |             | 50<br>95              |                 | 2.0<br>7.1                |  |
| Diameter of Install   | ation mm (d)               | 50             |             | 100<br>150            |                 | 8<br>18                   |  |
|                       | , ,                        |                |             | 200                   |                 | 32                        |  |
| Base of Borehole,     | m (e)                      | 12.45          |             | 380                   |                 | 113                       |  |
| Well Volume, litres   | $s(f)(\pi d^2c/4)x10^{-3}$ | 15.15818       | Reading     | ıs taken durin        | g purging       |                           |  |
| Number of Well Vo     | olumes (g)                 | 1              | Water Le    | vel, mBGL             | 2.28 -          |                           |  |
| Purging Device        | Low flow                   |                | Tempera     | ture, degC            | 11.36 11.62     | 11.76 11.85 11.91         |  |
| Flow Rate, I/min (h   | n)                         | 1              | рН          |                       | 6.7 6.72        | 6.74 6.74 6.75            |  |
| Time to purge, mir    | n (gf/h)                   | 15             | Dissolved   | l O2, mg/l            | 0.83 0.36       | 0.27 0.22 0.49            |  |
| Volume Purged, lit    | res                        | 15             | Conductiv   | vity, uS/m            | 713.8 748.1     | 763.8 768.5 782.3         |  |
|                       |                            |                | Redox Po    | otential, mV          | 40.8 29.3       | 29.4 30.5 40.5            |  |
|                       |                            |                | Samp        | ling Data             |                 |                           |  |
| Sample Collection     | Depth, mBGL                | 9.5            | Oil         |                       | None            |                           |  |
| Sample No (use do     | dmmyy) EWM                 | 100322         | Appearar    | nce and Colour        | Clear           |                           |  |
| Time Collected (hh    | n:mm:ss)                   | 143000         | Odour       |                       | None            |                           |  |
| Time since purge (    | (minutes)                  | 5              | Sediment    |                       | Silt            |                           |  |
| Containers:           | Number                     | 9              | Туре        |                       | See notes a     | nd comments               |  |
|                       |                            |                | Re          | marks                 |                 |                           |  |
| Weather               | Overcast                   |                |             |                       |                 |                           |  |
| Notes and<br>Comments | 2 x 1l glass, 2            | x 500ml glass  | , 1x 1l pla | stic, 2 x 40ml v      | /ial, 1 x 125ml | cyanide, 1 x 250ml glass  |  |
| Name                  |                            |                |             | Signature             |                 |                           |  |



# APPENDIX D GEOTECHNICAL LABORATORY TEST RESULTS

| Descriptions   | 1 Sheet               |
|--|-----------------------|
| Natural Moisture Content   | 1 Sheet               |
| Natural Moisture, Liquid Limit, Plastic Limit and Plasticity Index | 2 Sheets              |
| Particle Size Distribution Tests                                   | 10 Sheets             |
| Direct Shearbox Test Results                                       | 5 Sheets              |
| SD1 Suite D (Brownfield site – pyrite present)                     | 22-04686 and 22-04694 |





### **Contract Number: 58012**

Client Ref: **H1069-21** Report Date: **28-02-2022** 

Client PO:

Client SOCOTEC

Unit 15, Crosby Yard Industrial Estate Wildmill, Bridgend CF31 1JZ

Contract Title: Neath Port Talbot Flood Alleviation Schemes: Caenant Terrace Schemes

For the attention of: Ruth Blair

Date Received: **09-02-2022**Date Completed: **28-02-2022** 

| Test Description   | Qty |
|--|-----|
| <b>Moisture Content</b> BS 1377:1990 - Part 2 : 3.2 - * UKAS   | 11  |
| <b>4 Point Liquid &amp; Plastic Limit</b> BS 1377:1990 - Part 2 : 4.3 & 5.3 - * UKAS   | 2   |
| PSD Wet Sieve method BS 1377:1990 - Part 2: 9.2 - * UKAS   | 10  |
| PSD: Sedimentation by pipette carried out with Wet Sieve (Wet Sieve must also be selected) BS 1377:1990 - Part 2: 9.4 - * UKAS   | 7   |
| Consolidated Drained Peak Shear Strength - set of 3 - 60 x 60mm Shear Box Specimens by Direct Shearing (3 days) BS 1377:1990 - Part 7: 4 - * UKAS                        | 1   |
| Samples Received - @ Non Accredited Test   | 22  |
| Immediate Shear Strength - set of 3 60 x 60 mm Shear Box Specimens by Direct Shearing (note suitable for free draining material only)  BS 1377:1990 - Part 7: 4 - * UKAS | 1   |

Notes: Observations and Interpretations are outside the UKAS Accreditation

- \* denotes test included in laboratory scope of accreditation
- # denotes test carried out by approved contractor
- @ denotes non accredited tests

This certificate is issued in accordance with the accreditation requirements of the United Kingdom Accreditation Service. The results reported herein relate only to the material supplied to the laboratory. This certificate shall not be reproduced except in full, without the prior written approval of the laboratory.

#### **Approved Signatories:**

Emma Sharp (Business Support Manager) - Paul Evans (Director) - Richard John (Quality/Technical Manager)
Shaun Jones (Laboratory manager) - Shaun Thomas (Site Manager) - Wayne Honey (Quality Assistant / Administrator / Health and Safety Coordinator)





**Contract Number: 58012** 

Test Description Qty

Disposal of samples for job

-

Notes: Observations and Interpretations are outside the UKAS Accreditation


- \* denotes test included in laboratory scope of accreditation
- # denotes test carried out by approved contractor
- @ denotes non accredited tests

This certificate is issued in accordance with the accreditation requirements of the United Kingdom Accreditation Service. The results reported herein relate only to the material supplied to the laboratory. This certificate shall not be reproduced except in full, without the prior written approval of the laboratory.

#### Approved Signatories:

Emma Sharp (Business Support Manager) - Paul Evans (Director) - Richard John (Quality/Technical Manager)
Shaun Jones (Laboratory manager) - Shaun Thomas (Site Manager) - Wayne Honey (Quality Assistant / Administrator / Health and Safety Coordinator)


Tel: 01554 784040 Fax: 01554 784041 info@gstl.co.uk gstl.co.uk

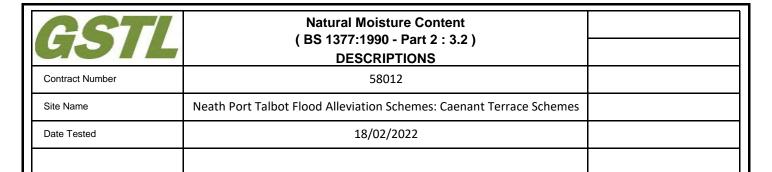

| Sample/Hole<br>Reference | Sample<br>Number                                 | Sample<br>Type | D    | epth (r | m) | Descriptions                    |
|--------------------------|--|----------------|------|---------|----|---------------------------------|
| BH01                     | 5  | D              | 0.40 | -       |    | Brown gravelly SAND             |
| BH01                     | 2  | D              | 1.20 | -       |    | Brown gravelly sandy silty CLAY |
| BH01                     | 6  | D              | 3.50 | -       |    | Brown gravelly silty CLAY       |
| BH02A                    | 5  | D              | 0.90 | -       |    | Brown gravelly SAND             |
| BH03                     | 2  | D              | 1.20 | -       |    | Brown gravelly silty CLAY       |
| BH03                     | 12   | D              | 6.50 | -       |    | Brown gravelly sandy silty CLAY |
| BH03                     | 16   | D              | 9.50 | -       |    | Brown gravelly silty CLAY       |
| TP01                     | 11   | D              | 1.90 | -       |    | Brown gravelly silty CLAY       |
|                          | · · ·  |                |      | -       |    | J.c.m. graven, em, eg v.        |
|                          |  |                |      | -       |    |                                 |
| -                        |  |                |      | -       |    |                                 |
|                          |  |                |      |         |    |                                 |
|                          | +  |                |      | -       |    |                                 |
|                          |  |                |      | -       |    |                                 |
|                          | 1  |                |      |         |    |                                 |
|                          | <del>                                     </del> |                |      | -       |    |                                 |
|                          |  |                |      | -       |    |                                 |
|                          |  |                |      | -       |    |                                 |
|                          | +  |                |      | -       |    |                                 |
|                          |  |                |      | -       |    |                                 |
|                          | <del>                                     </del> |                |      | -       |    |                                 |
|                          | 1  |                |      | -       |    |                                 |
|                          |  |                |      | -       |    |                                 |
|                          |  |                |      | -       |    |                                 |
| Operators       | Checked  | 28/02/2022 | Richard John (Advanced Testing Manager) |
|-----------------|----------|------------|---|
| Clayton Jenkins | Approved | 28/02/2022 | Paul Evans (Quality/Technical Manager)  |



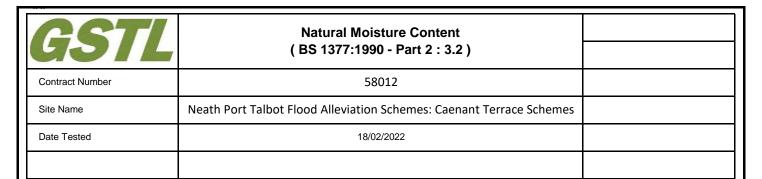

| Sample/Hole<br>Reference | Sample<br>Number                                 | Sample<br>Type | D    | epth (r | m) | Moisture<br>Content % | Remarks |
|--------------------------|--|----------------|------|---------|----|-----------------------|---------|
| BH01                     | 5  | D              | 0.40 | -       |    | 7.5                   |         |
| BH01                     | 2  | D              | 1.20 | -       |    | 24                    |         |
| BH01                     | 6  | D              | 3.50 | -       |    | 15                    |         |
| BH02A                    | 5  | D              | 0.90 | -       |    | 28                    |         |
| BH03                     | 2  | D              | 1.20 | -       |    | 18                    |         |
| BH03                     | 12   | D              | 6.50 | -       |    | 21                    |         |
| BH03                     | 16   | D              | 9.50 | -       |    | 22                    |         |
| TP01                     | 11   | D              | 1.90 | -       |    | 34                    |         |
|                          |  | _              |      | -       |    |                       |         |
|                          |  |                |      | _       |    |                       |         |
|                          |  |                |      | -       |    |                       |         |
|                          |  |                |      | -       |    |                       |         |
|                          |  |                |      | -       |    |                       |         |
|                          |  |                |      |         |    |                       |         |
|                          |  |                |      | -       |    |                       |         |
|                          |  |                |      | -       |    |                       |         |
|                          | ļ  |                |      | -       |    |                       |         |
|                          | ļ  |                |      | -       |    |                       |         |
|                          |  |                |      | -       |    |                       |         |
|                          |  |                |      | -       |    |                       |         |
|                          |  |                |      | -       |    |                       |         |
|                          | <del>                                     </del> |                |      | -       |    |                       |         |
|                          | <del> </del>                                     |                |      | -       |    |                       |         |
|                          |  |                |      | -       |    |                       |         |
|                          | 1  |                |      |         |    | I                     |         |

| Operators       | Checked  | 28/02/2022 | Richard John (Advanced Testing Manager) |
|-----------------|----------|------------|---|
| Clayton Jenkins | Approved | 28/02/2022 | Paul Evans (Quality/Technical Manager)  |



| GSTL            | NATURAL MOISTURE, LIQUID LIMIT, PLASTIC LIMIT AND PLASTICITY INDEX ( BS 1377:1990 - Part 2 : 4.3 & 5.3 ) |  |
|-----------------|--|--|
|                 | (50 107711000 1 411211110 4 010)   |  |
| Contract Number | 58012  |  |
| Site Name       | Neath Port Talbot Flood Alleviation Schemes: Caenant Terrace Schemes                                     |  |
| Date Tested     | 18/02/2022   |  |
|                 | DESCRIPTIONS   |  |

|                          |                  |                |      |         |      | T                         |
|--------------------------|------------------|----------------|------|---------|------|---------------------------|
| Sample/Hole<br>Reference | Sample<br>Number | Sample<br>Type | D    | epth (n | n)   | Descriptions              |
| BH02A                    | 6                | D              | 3.00 | -       |      | Brown clayey silty GRAVEL |
| BH02A                    | 14               | D              | 7.50 | -       | 8.00 | Brown clayey silty GRAVEL |
|                          |                  |                |      | -       |      |                           |
|                          |                  | T T            |      | -       |      |                           |
|                          |                  | ı              |      | -       |      |                           |
|                          |                  | T              |      | -       |      |                           |
|                          |                  | T              |      | -       |      |                           |
|                          |                  |                |      | -       |      |                           |
|                          |                  |                |      | -       |      |                           |
|                          |                  | T T            |      | -       |      |                           |
|                          |                  |                |      | -       |      |                           |
|                          |                  |                |      | -       |      |                           |
|                          |                  | T T            |      | -       |      |                           |
|                          |                  | T T            |      | -       |      |                           |
|                          |                  |                |      | -       |      |                           |
|                          |                  |                |      | -       |      |                           |

| Operators       | Checked  | 28/02/2022 | Richard John (Advanced Testing Manager) |
|-----------------|----------|------------|---|
| Clayton Jenkins | Approved | 28/02/2022 | Paul Evans (Quality/Technical Manager)  |




| CCTI             | NATURAL MOISTURE, LIQUID LIMIT, PLASTIC LIMIT AND PLASTICITY INDEX   |  |
|------------------|--|--|
| GSTL             | ( BS 1377:1990 - Part 2 : 4.3 & 5.3 )                                |  |
| Contract Number  | 58012  |  |
| Project Location | Neath Port Talbot Flood Alleviation Schemes: Caenant Terrace Schemes |  |
| Date Tested      | 18/02/2022   |  |
|                  |  |  |

| Sample/Hole<br>Reference | Sample<br>Number | Sample<br>Type | D    | epth (r | n)   | Moisture<br>Content % | Liquid<br>Limit % | Plastic<br>Limit % | Plasticity index % | Passing<br>0.425mm<br>% | Remarks |
|--------------------------|------------------|----------------|------|---------|------|-----------------------|-------------------|--------------------|--------------------|-------------------------|---------|
| BH02A                    | 6                | D              | 3.00 | -       |      | 21                    |                   | NP                 |                    | 15                      |         |
| BH02A                    | 14               | D              | 7.50 | -       | 8.00 | 21                    |                   | NP                 |                    | 4                       |         |
|                          |                  |                |      | -       |      |                       |                   |                    |                    |                         |         |
|                          |                  | ·              |      | -       |      |                       |                   |                    |                    |                         |         |
|                          |                  | ·              |      | -       |      |                       |                   |                    |                    |                         |         |
|                          |                  |                |      | -       |      |                       |                   |                    |                    |                         |         |
|                          |                  |                |      | -       |      |                       |                   |                    |                    |                         |         |

Symbols: NP : Non Plastic # : Liquid Limit and Plastic Limit Wet Sieved


#### PLASTICITY CHART FOR CASAGRANDE CLASSIFICATION BS 5930:1999+A2:2010

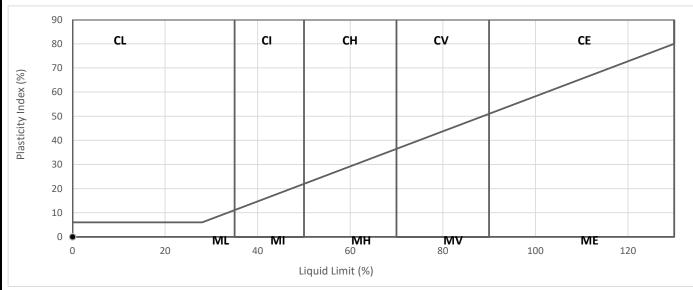

| Operators       | Checked  | 28/02/2022 | Richard John (Advanced Testing Manager) |
|-----------------|----------|------------|---|
| Clayton Jenkins | Approved | 28/02/2022 | Paul Evans (Quality/Technical Manager)  |



| CCTI             | PARTICLE SIZE DISTRIBUTION  | Contract Number  | 58012 |
|------------------|---|------------------|-------|
| GOIL             | BS 1377 Part 2:1990<br>Wet Sieve & Pipette Analysis, Clause 9.2 & 9.4   | Borehole/Pit No. | BH01  |
| Site Name        | Neath Port Talbot Flood Alleviation Schemes: Caenant<br>Terrace Schemes | Sample No.       | 6     |
| Soil Description | Black silty clayey fine to coarse sandy fine to coarse GRAVEL           | Depth Top        | 0.90  |
| Soil Description | black stilly clayey line to coalse sality line to coalse GRAVEE         | Depth Base       |       |
| Date Tested      | 22/02/2022  | Sample Type      | В     |

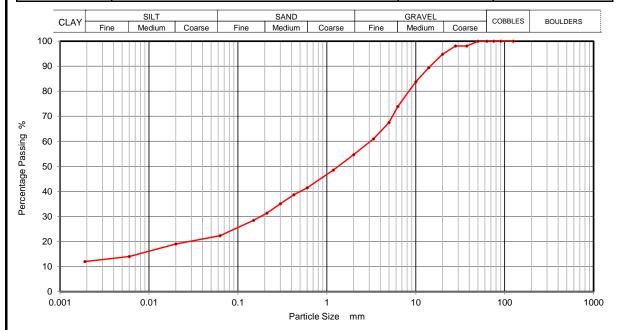


| Sie              | ving      | Sedimentation    |           |  |
|------------------|-----------|------------------|-----------|--|
| Particle Size mm | % Passing | Particle Size mm | % Passing |  |
| 125              | 100       | 0.0200           | 19        |  |
| 90               | 100       | 0.0060           | 14        |  |
| 75               | 100       | 0.0020           | 12        |  |
| 63               | 100       |                  |           |  |
| 50               | 100       |                  |           |  |
| 37.5             | 98        |                  |           |  |
| 28               | 98        |                  |           |  |
| 20               | 95        |                  |           |  |
| 14               | 89        |                  |           |  |
| 10               | 84        |                  |           |  |
| 6.3              | 74        |                  |           |  |
| 5                | 68        |                  |           |  |
| 3.35             | 61        |                  |           |  |
| 2                | 55        |                  |           |  |
| 1.18             | 49        |                  |           |  |
| 0.6              | 41        |                  |           |  |
| 0.425            | 39        |                  |           |  |
| 0.3              | 35        |                  | -         |  |
| 0.212            | 31        |                  |           |  |
| 0.15             | 28        |                  |           |  |
| 0.063            | 22        |                  |           |  |

| Sample Proportions | % dry mass |
|--------------------|------------|
| Cobbles            | 0          |
| Gravel             | 45         |
| Sand               | 33         |
| Silt               | 10         |
| Clay               | 12         |
|                    |            |

| Operator | Checked  | 27/02/2022 | Richard John | R. C.     |
|----------|----------|------------|--------------|-----------|
| David    | Approved | 28/02/2022 | Paul Evans   | 2 P Rions |



| CCTI   | PARTICLE SIZE DISTRIBUTION  | Contract Number  | 58012 |
|--|---|------------------|-------|
| BS 1377 Part 2:1990<br>Wet Sieve, Clause 9.2 |   | Borehole/Pit No. | BH01  |
| Site Name                                    | Neath Port Talbot Flood Alleviation Schemes: Caenant<br>Terrace Schemes | Sample No.       | 4     |
| Soil Description                             | Brown clayey/silty fine to coarse sandy fine to coarse GRAVEL           | Depth Top        | 2.00  |
| Ooli Description                             | Blown dayey/silly line to coarse sailty line to coarse GRAVEL           | Depth Base       |       |
| Date Tested                                  | 22/02/2022  | Sample Type      | D     |

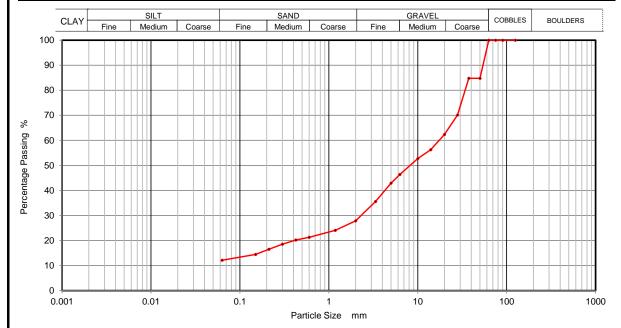


| Sieving          |           | Sedime           | entation  |
|------------------|-----------|------------------|-----------|
| Particle Size mm | % Passing | Particle Size mm | % Passing |
| 125              | 100       |                  |           |
| 90               | 100       |                  |           |
| 75               | 100       |                  |           |
| 63               | 100       |                  |           |
| 50               | 85        |                  |           |
| 37.5             | 85        |                  |           |
| 28               | 70        |                  |           |
| 20               | 62        |                  |           |
| 14               | 56        |                  |           |
| 10               | 53        |                  |           |
| 6.3              | 46        |                  |           |
| 5                | 43        |                  |           |
| 3.35             | 36        |                  |           |
| 2                | 28        |                  |           |
| 1.18             | 24        |                  |           |
| 0.6              | 21        |                  |           |
| 0.425            | 20        |                  |           |
| 0.3              | 19        |                  |           |
| 0.212            | 17        |                  |           |
| 0.15             | 14        |                  |           |
| 0.063            | 12        |                  |           |

| Sample Proportions | % dry mass |
|--------------------|------------|
| Cobbles            | 0          |
| Gravel             | 72         |
| Sand               | 16         |
| Silt and Clay      | 12         |
|                    |            |
|                    |            |

| Operator | Checked  | 27/02/2022 | Richard John | M          |
|----------|----------|------------|--------------|------------|
| David    | Approved | 28/02/2022 | Paul Evans   | 20 P Grons |



| CCTI   | PARTICLE SIZE DISTRIBUTION  | Contract Number  | 58012 |
|--|---|------------------|-------|
| BS 1377 Part 2:1990 Wet Sieve & Pipette Analysis, Clause 9.2 & 9.4 |   | Borehole/Pit No. | BH01  |
| Site Name  | Neath Port Talbot Flood Alleviation Schemes: Caenant<br>Terrace Schemes | Sample No.       | 10    |
| Soil Description   | Green/ brown silty clayey fine to coarse sandy fine to coarse<br>GRAVEL | Depth Top        | 5.50  |
| Soil Description   |   | Depth Base       |       |
| Date Tested  | 22/02/2022  | Sample Type      | D     |

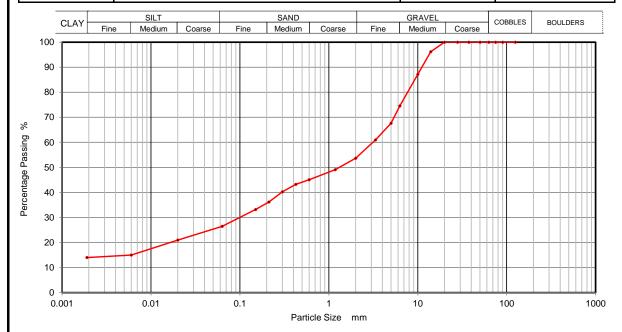

| Sie              | Sieving   |                  | Sedimentation |  |  |
|------------------|-----------|------------------|---------------|--|--|
| Particle Size mm | % Passing | Particle Size mm | % Passing     |  |  |
| 125              | 100       | 0.0200           | 21            |  |  |
| 90               | 100       | 0.0060           | 15            |  |  |
| 75               | 100       | 0.0020           | 14            |  |  |
| 63               | 100       |                  |               |  |  |
| 50               | 100       |                  |               |  |  |
| 37.5             | 100       |                  |               |  |  |
| 28               | 100       |                  |               |  |  |
| 20               | 100       |                  |               |  |  |
| 14               | 96        |                  |               |  |  |
| 10               | 87        |                  |               |  |  |
| 6.3              | 75        |                  |               |  |  |
| 5                | 68        |                  |               |  |  |
| 3.35             | 61        |                  |               |  |  |
| 2                | 54        |                  |               |  |  |
| 1.18             | 49        |                  |               |  |  |
| 0.6              | 45        |                  |               |  |  |
| 0.425            | 43        |                  |               |  |  |
| 0.3              | 40        |                  |               |  |  |
| 0.212            | 36        |                  |               |  |  |
| 0.15             | 33        |                  |               |  |  |
| 0.063            | 26        |                  |               |  |  |

| Sample Proportions | % dry mass |  |
|--------------------|------------|--|
| Cobbles            | 0          |  |
| Gravel             | 46         |  |
| Sand               | 28         |  |
| Silt               | 12         |  |
| Clay               | 14         |  |
|                    |            |  |

| Operator | Checked  | 27/02/2022 | Richard John | R. C.     |
|----------|----------|------------|--------------|-----------|
| David    | Approved | 28/02/2022 | Paul Evans   | 2 P Rions |



| CCTI   | PARTICLE SIZE DISTRIBUTION  | Contract Number  | 58012 |
|--|---|------------------|-------|
| BS 1377 Part 2:1990 Wet Sieve & Pipette Analysis, Clause 9.2 & 9.4 |   | Borehole/Pit No. | BH01  |
| Site Name  | Neath Port Talbot Flood Alleviation Schemes: Caenant<br>Terrace Schemes | Sample No.       | 12    |
| Soil Description   | Brown silty clayey fine to coarse sandy fine to coarse GRAVEL           | Depth Top        | 7.00  |
| Soil Description   | Blown siny diagey line to coarse sainly line to coarse GRAVEL           | Depth Base       |       |
| Date Tested  | 22/02/2022  | Sample Type      | D     |



| Sie              | ving      | Sedimentation    |           |  |
|------------------|-----------|------------------|-----------|--|
| Particle Size mm | % Passing | Particle Size mm | % Passing |  |
| 125              | 100       | 0.0200           | 21        |  |
| 90               | 100       | 0.0060           | 17        |  |
| 75               | 100       | 0.0020           | 15        |  |
| 63               | 100       |                  |           |  |
| 50               | 100       |                  |           |  |
| 37.5             | 100       |                  |           |  |
| 28               | 100       |                  |           |  |
| 20               | 100       |                  |           |  |
| 14               | 95        |                  |           |  |
| 10               | 86        |                  |           |  |
| 6.3              | 74        |                  |           |  |
| 5                | 70        |                  |           |  |
| 3.35             | 66        |                  |           |  |
| 2                | 60        |                  |           |  |
| 1.18             | 55        |                  |           |  |
| 0.6              | 51        |                  |           |  |
| 0.425            | 48        |                  |           |  |
| 0.3              | 45        |                  | <u> </u>  |  |
| 0.212            | 40        |                  |           |  |
| 0.15             | 37        |                  |           |  |
| 0.063            | 28        |                  |           |  |

| Sample Proportions | % dry mass |
|--------------------|------------|
| Cobbles            | 0          |
| Gravel             | 40         |
| Sand               | 32         |
| Silt               | 13         |
| Clay               | 15         |
|                    |            |

| Operator | Checked  | 27/02/2022 | Richard John | R. C.     |
|----------|----------|------------|--------------|-----------|
| David    | Approved | 28/02/2022 | Paul Evans   | 2 P Rions |



| CCTI             | PARTICLE SIZE DISTRIBUTION  | Contract Number  | 58012 |
|------------------|---|------------------|-------|
| GSIL             | BS 1377 Part 2:1990<br>Wet Sieve, Clause 9.2                            | Borehole/Pit No. | BH02A |
| Site Name        | Neath Port Talbot Flood Alleviation Schemes: Caenant<br>Terrace Schemes | Sample No.       | 6     |
| Soil Description | Black slightly clayey/silty fine to coarse sandy fine to coarse GRAVEL  | Depth Top        | 1.00  |
| Ooli Description | black slightly diayey/slity line to coarse sainty line to coarse GNAVEL | Depth Base       |       |
| Date Tested      | 22/02/2022  | Sample Type      | В     |




| Sie              | Sieving   |                  | Sedimentation |  |
|------------------|-----------|------------------|---------------|--|
| Particle Size mm | % Passing | Particle Size mm | % Passing     |  |
| 125              | 100       |                  |               |  |
| 90               | 100       |                  |               |  |
| 75               | 100       |                  |               |  |
| 63               | 100       |                  |               |  |
| 50               | 100       |                  |               |  |
| 37.5             | 84        |                  |               |  |
| 28               | 74        |                  |               |  |
| 20               | 71        |                  |               |  |
| 14               | 61        |                  |               |  |
| 10               | 54        |                  |               |  |
| 6.3              | 44        |                  |               |  |
| 5                | 40        |                  |               |  |
| 3.35             | 35        |                  |               |  |
| 2                | 29        |                  |               |  |
| 1.18             | 25        |                  |               |  |
| 0.6              | 20        |                  |               |  |
| 0.425            | 18        |                  |               |  |
| 0.3              | 15        |                  |               |  |
| 0.212            | 12        |                  |               |  |
| 0.15             | 10        |                  |               |  |
| 0.063            | 6         |                  |               |  |

| Sample Proportions | % dry mass |  |
|--------------------|------------|--|
| Cobbles            | 0          |  |
| Gravel             | 71         |  |
| Sand               | 23         |  |
| Silt and Clay      | 6          |  |
|                    |            |  |
|                    |            |  |

| Operator | Checked  | 27/02/2022 | Richard John | R. C.     |
|----------|----------|------------|--------------|-----------|
| David    | Approved | 28/02/2022 | Paul Evans   | 2 P Rions |



| CCTI   | PARTICLE SIZE DISTRIBUTION  | Contract Number  | 58012 |
|--|---|------------------|-------|
| BS 1377 Part 2:1990 Wet Sieve & Pipette Analysis, Clause 9.2 & 9.4 |   | Borehole/Pit No. | BH02A |
| Site Name  | Neath Port Talbot Flood Alleviation Schemes: Caenant<br>Terrace Schemes | Sample No.       | 10    |
| Soil Description   | Grey slightly gravelly silty fine to coarse sandy CLAY                  | Depth Top        | 5.00  |
| 3011 Description   | Grey siigritty graveriy siity fine to coarse santty CEAT                | Depth Base       |       |
| Date Tested  | 22/02/2022  | Sample Type      | D     |

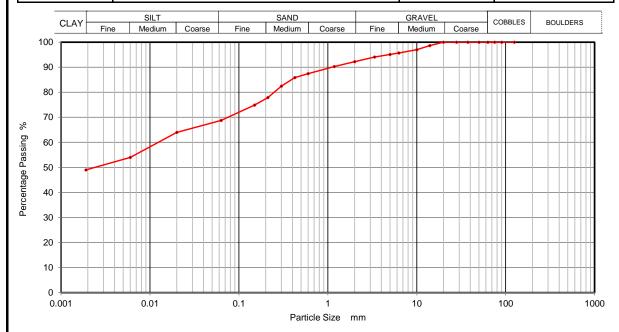

| Sie              | Sieving   |                  | entation  |
|------------------|-----------|------------------|-----------|
| Particle Size mm | % Passing | Particle Size mm | % Passing |
| 125              | 100       | 0.0200           | 64        |
| 90               | 100       | 0.0060           | 54        |
| 75               | 100       | 0.0020           | 49        |
| 63               | 100       |                  |           |
| 50               | 100       |                  |           |
| 37.5             | 100       |                  |           |
| 28               | 100       |                  |           |
| 20               | 100       |                  |           |
| 14               | 99        |                  |           |
| 10               | 97        |                  |           |
| 6.3              | 96        |                  |           |
| 5                | 95        |                  |           |
| 3.35             | 94        |                  |           |
| 2                | 92        |                  |           |
| 1.18             | 90        |                  |           |
| 0.6              | 87        |                  |           |
| 0.425            | 86        |                  |           |
| 0.3              | 82        |                  |           |
| 0.212            | 78        |                  |           |
| 0.15             | 75        |                  |           |
| 0.063            | 69        |                  |           |

| Sample Proportions | % dry mass |
|--------------------|------------|
| Cobbles            | 0          |
| Gravel             | 8          |
| Sand               | 23         |
| Silt               | 20         |
| Clay               | 49         |
|                    |            |

| Operator | Checked  | 27/02/2022 | Richard John | R. C.     |
|----------|----------|------------|--------------|-----------|
| David    | Approved | 28/02/2022 | Paul Evans   | 2 P Rions |



| CCTI   | PARTICLE SIZE DISTRIBUTION  | Contract Number  | 58012 |
|--|---|------------------|-------|
| BS 1377 Part 2:1990 Wet Sieve & Pipette Analysis, Clause 9.2 & 9.4 |   | Borehole/Pit No. | ВН03  |
| Site Name  | Neath Port Talbot Flood Alleviation Schemes: Caenant<br>Terrace Schemes | Sample No.       | 8     |
| Soil Description   | Grey slightly gravelly silty fine to coarse sandy CLAY                  | Depth Top        | 4.00  |
| 3011 Description   | Grey Silgritly gravery Silty fine to coarse Sandy GEAT                  | Depth Base       |       |
| Date Tested  | 22/02/2022  | Sample Type      | D     |




| Sie              | ving      | Sedime           | entation  |
|------------------|-----------|------------------|-----------|
| Particle Size mm | % Passing | Particle Size mm | % Passing |
| 125              | 100       | 0.0200           | 53        |
| 90               | 100       | 0.0060           | 47        |
| 75               | 100       | 0.0020           | 38        |
| 63               | 100       |                  |           |
| 50               | 100       |                  |           |
| 37.5             | 100       |                  |           |
| 28               | 100       |                  |           |
| 20               | 100       |                  |           |
| 14               | 100       |                  |           |
| 10               | 99        |                  |           |
| 6.3              | 99        |                  |           |
| 5                | 99        |                  |           |
| 3.35             | 99        |                  |           |
| 2                | 99        |                  |           |
| 1.18             | 98        |                  |           |
| 0.6              | 96        |                  |           |
| 0.425            | 94        |                  |           |
| 0.3              | 90        |                  |           |
| 0.212            | 86        |                  |           |
| 0.15             | 83        |                  |           |
| 0.063            | 68        |                  |           |

| Sample Proportions | % dry mass |
|--------------------|------------|
| Cobbles            | 0          |
| Gravel             | 1          |
| Sand               | 31         |
| Silt               | 30         |
| Clay               | 38         |
|                    |            |

| Operator | Checked  | 27/02/2022 | Richard John | gK        |
|----------|----------|------------|--------------|-----------|
| David    | Approved | 28/02/2022 | Paul Evans   | 2 P Grans |



| CCTI             | PARTICLE SIZE DISTRIBUTION   | Contract Number | 58012 |
|------------------|--|-----------------|-------|
| GOIL             | BS 1377 Part 2:1990 Wet Sieve & Pipette Analysis, Clause 9.2 & 9.4   |                 | ВН03  |
| Site Name        | Neath Port Talbot Flood Alleviation Schemes: Caenant<br>Terrace Schemes  | Sample No.      | 10    |
| Soil Description | Open in the second of the seco | Depth Top       | 5.00  |
| 3011 Description | Soil Description Grey slightly silty clayey fine to coarse sandy fine to coarse GRAVEL   |                 |       |
| Date Tested      | 22/02/2022   | Sample Type     | D     |

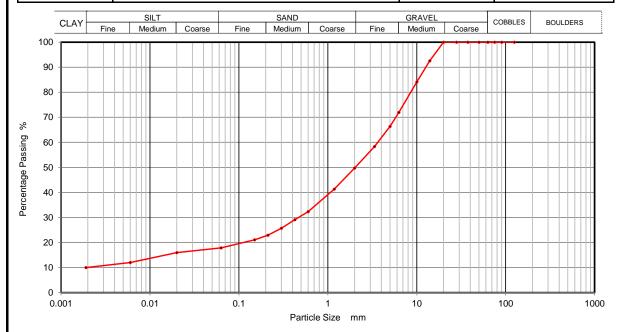


| Sieving          |           | Sedimentation    |           |  |
|------------------|-----------|------------------|-----------|--|
| Particle Size mm | % Passing | Particle Size mm | % Passing |  |
| 125              | 100       | 0.0200           | 16        |  |
| 90               | 100       | 0.0060           | 12        |  |
| 75               | 100       | 0.0020           | 10        |  |
| 63               | 100       |                  |           |  |
| 50               | 100       |                  |           |  |
| 37.5             | 100       |                  |           |  |
| 28               | 100       |                  |           |  |
| 20               | 100       |                  |           |  |
| 14               | 93        |                  |           |  |
| 10               | 84        |                  |           |  |
| 6.3              | 72        |                  |           |  |
| 5                | 66        |                  |           |  |
| 3.35             | 58        |                  |           |  |
| 2                | 50        |                  |           |  |
| 1.18             | 41        |                  |           |  |
| 0.6              | 32        |                  |           |  |
| 0.425            | 29        |                  |           |  |
| 0.3              | 26        |                  | <u> </u>  |  |
| 0.212            | 23        |                  |           |  |
| 0.15             | 21        |                  |           |  |
| 0.063            | 18        |                  |           |  |

| Sample Proportions | % dry mass |
|--------------------|------------|
| Cobbles            | 0          |
| Gravel             | 50         |
| Sand               | 32         |
| Silt               | 8          |
| Clay               | 10         |
|                    |            |

| Operator | Checked  | 27/02/2022 | Richard John | gK         |
|----------|----------|------------|--------------|------------|
| David    | Approved | 28/02/2022 | Paul Evans   | 20 P Rions |



| CCTI  | PARTICLE SIZE DISTRIBUTION  | Contract Number  | 58012 |
|---|---|------------------|-------|
| BS 1377 Part 2:1990 Wet Sieve & Pipette Analysis, Clause 9.2 & 9.4            |   | Borehole/Pit No. | BH03  |
| Site Name   | Neath Port Talbot Flood Alleviation Schemes: Caenant<br>Terrace Schemes | Sample No.       | 14    |
| Soil Description Grey silty clayey fine to coarse sandy fine to coarse GRAVEL |   | Depth Top        | 8.00  |
|   |   | Depth Base       |       |
| Date Tested   | 22/02/2022  | Sample Type      | D     |

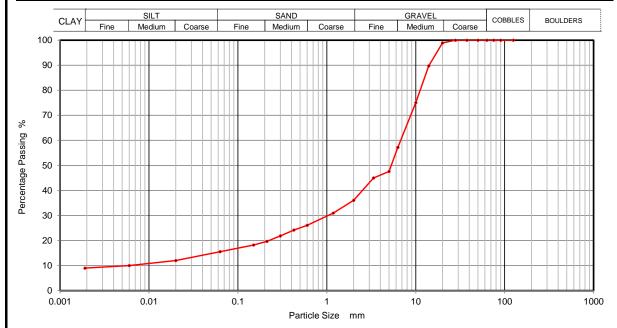

| Sie              | ving      | Sedimentation    |           |  |
|------------------|-----------|------------------|-----------|--|
| Particle Size mm | % Passing | Particle Size mm | % Passing |  |
| 125              | 100       | 0.0200           | 12        |  |
| 90               | 100       | 0.0060           | 10        |  |
| 75               | 100       | 0.0020           | 9         |  |
| 63               | 100       |                  |           |  |
| 50               | 100       |                  |           |  |
| 37.5             | 100       |                  |           |  |
| 28               | 100       |                  |           |  |
| 20               | 99        |                  |           |  |
| 14               | 90        |                  |           |  |
| 10               | 75        |                  |           |  |
| 6.3              | 57        |                  |           |  |
| 5                | 48        |                  |           |  |
| 3.35             | 45        |                  |           |  |
| 2                | 36        |                  |           |  |
| 1.18             | 31        |                  |           |  |
| 0.6              | 26        |                  |           |  |
| 0.425            | 24        |                  |           |  |
| 0.3              | 22        |                  |           |  |
| 0.212            | 20        |                  |           |  |
| 0.15             | 18        |                  |           |  |
| 0.063            | 16        |                  |           |  |

| Sample Proportions | % dry mass |
|--------------------|------------|
| Cobbles            | 0          |
| Gravel             | 64         |
| Sand               | 20         |
| Silt               | 7          |
| Clay               | 9          |
|                    |            |

| Operator | Checked  | 27/02/2022 | Richard John | gK        |
|----------|----------|------------|--------------|-----------|
| David    | Approved | 28/02/2022 | Paul Evans   | 2 P Grans |



| CCTI   | PARTICLE SIZE DISTRIBUTION  | Contract Number  | 58012 |
|--|---|------------------|-------|
| BS 1377 Part 2:1990<br>Wet Sieve, Clause 9.2 |   | Borehole/Pit No. | TP01  |
| Site Name                                    | Neath Port Talbot Flood Alleviation Schemes: Caenant<br>Terrace Schemes | Sample No.       | 9     |
| Soil Description                             | Brown slightly fine gravelly clayey/silty fine to coarse SAND           | Depth Top        | 1.00  |
| Soil Description                             | Brown slightly line gravelly diayey/slity line to coarse SAND           | Depth Base       | 1.50  |
| Date Tested                                  | 22/02/2022  | Sample Type      | В     |



| Sie              | Sieving   |                  | Sedimentation |  |  |
|------------------|-----------|------------------|---------------|--|--|
| Particle Size mm | % Passing | Particle Size mm | % Passing     |  |  |
| 125              | 100       |                  |               |  |  |
| 90               | 100       |                  |               |  |  |
| 75               | 100       |                  |               |  |  |
| 63               | 100       |                  |               |  |  |
| 50               | 100       |                  |               |  |  |
| 37.5             | 100       |                  |               |  |  |
| 28               | 100       |                  |               |  |  |
| 20               | 100       |                  |               |  |  |
| 14               | 100       |                  |               |  |  |
| 10               | 100       |                  |               |  |  |
| 6.3              | 100       |                  |               |  |  |
| 5                | 100       |                  |               |  |  |
| 3.35             | 100       |                  |               |  |  |
| 2                | 98        |                  |               |  |  |
| 1.18             | 91        |                  |               |  |  |
| 0.6              | 65        |                  |               |  |  |
| 0.425            | 45        |                  |               |  |  |
| 0.3              | 29        |                  |               |  |  |
| 0.212            | 17        |                  |               |  |  |
| 0.15             | 12        |                  |               |  |  |
| 0.063            | 9         |                  |               |  |  |

| Sample Proportions | % dry mass |
|--------------------|------------|
| Cobbles            | 0          |
| Gravel             | 2          |
| Sand               | 89         |
| Silt and Clay      | 9          |
|                    |            |
|                    |            |


| Operator | Checked  | 27/02/2022 | Richard John | gK        |
|----------|----------|------------|--------------|-----------|
| David    | Approved | 28/02/2022 | Paul Evans   | 2 P Grans |



| Borehole Number: | BH01 | Depth from (m): | 4.50 |
|------------------|------|-----------------|------|
| Sample Number :  | 8.0  |                 |      |

| Sample Number: 8.0                                |                     |                          |                      |        |
|---|---------------------|--------------------------|----------------------|--------|
| Sample Type:                                      | В                   |                          |                      |        |
| Particle Density - Mg/m3: 2.                      |                     | (Assumed)                |                      |        |
| Specimen Tested:                                  | Submerged, Remoulde | ed (Light Tamping) Mater | ial above 2mm remove | d.     |
|   |                     |                          |                      |        |
| Sample Description:                               |                     |                          |                      |        |
| Brown sandy CLAY                                  |                     |                          |                      |        |
| STAGE   |                     | 1                        | 2                    | 3      |
| Initial Conditions                                |                     |                          |                      |        |
| Height - mm:                                      |                     | 23.89                    | 23.89                | 23.89  |
| Length - mm:                                      |                     | 60.00                    | 60.00                | 60.00  |
| Moisture Content - %:                             |                     | 19                       | 19                   | 19     |
| Bulk Density - Mg/m3:                             |                     | 2.08                     | 2.08                 | 2.08   |
| Dry Density - Mg/m3:                              |                     | 1.75                     | 1.74                 | 1.75   |
| Voids Ratio:                                      |                     | 0.5186                   | 0.5191               | 0.5183 |
| Degree of Saturation - %:                         |                     | 96.94                    | 96.84                | 97.00  |
| Normal Pressure- kPa                              |                     | 45                       | 90                   | 180    |
| Consolidation                                     |                     |                          |                      |        |
| Consolidated Height - mm:                         |                     | 22.40                    | 21.92                | 20.77  |
| Shear   |                     |                          |                      |        |
| Rate of Horizontal Displacement (mm/min)          |                     | 9.843                    | 9.843                | 4.921  |
| Horizontal Displacement at Peak Shear Stress (mm) |                     | 12.20                    | 12.09                | 9.87   |
| Peak shear Stress - kPa:                          |                     | 36                       | 58                   | 94     |

| PEAK  |      |
|---|------|
| Angle of Shearing Resistance: ( <del>0)</del> | 23.0 |
| Effective Cohesion - kPa:                     | 19   |

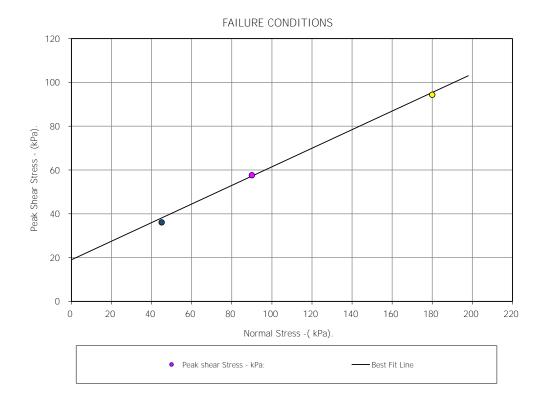


Contract No.: 58012

Neath Port Talbot Flood Alleviation Schemes: Caenant Terrace Schemes

Client Ref Number:

H1069-21



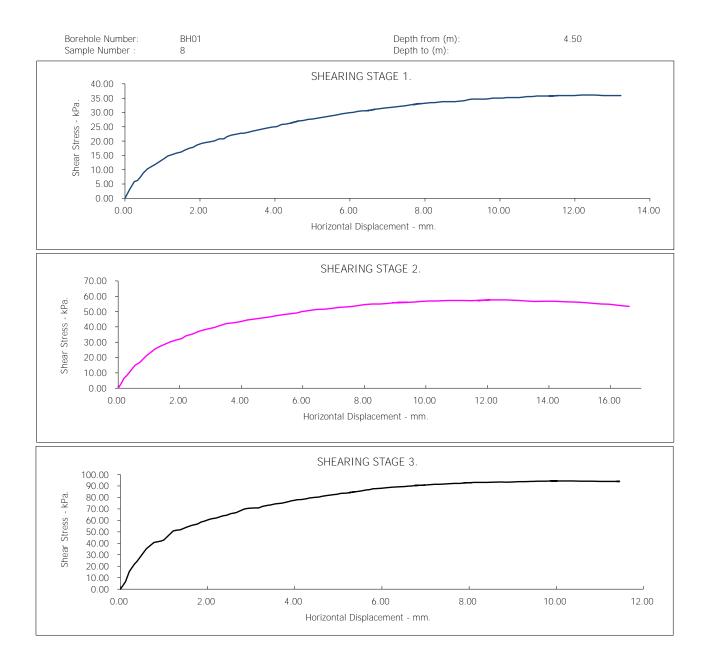


Neath Port Talbot Flood Alleviation Schemes: Caenant Terrace Schemes

Contract No.: 58012

Client Ref Number: H1069-21



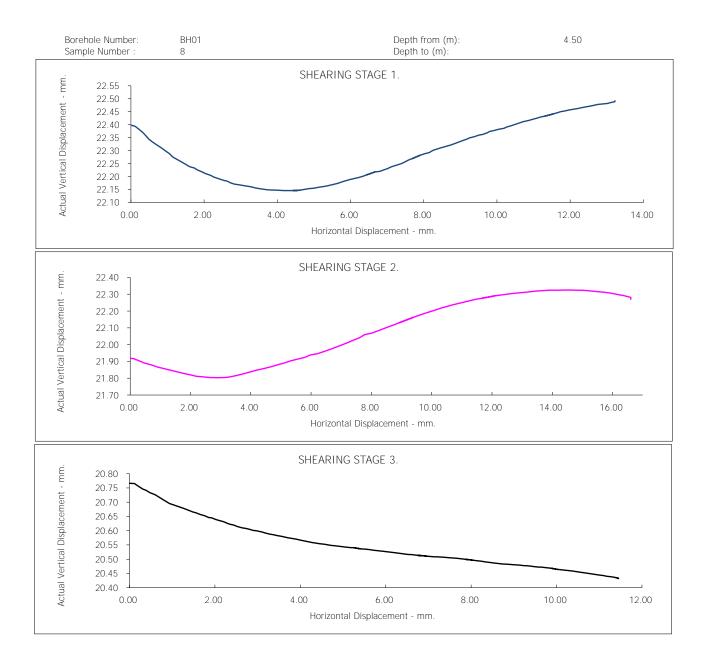


Contract No.: 58012

Neath Port Talbot Flood Alleviation Schemes: Caenant Terrace Schemes

Client Ref Number: H1069-21



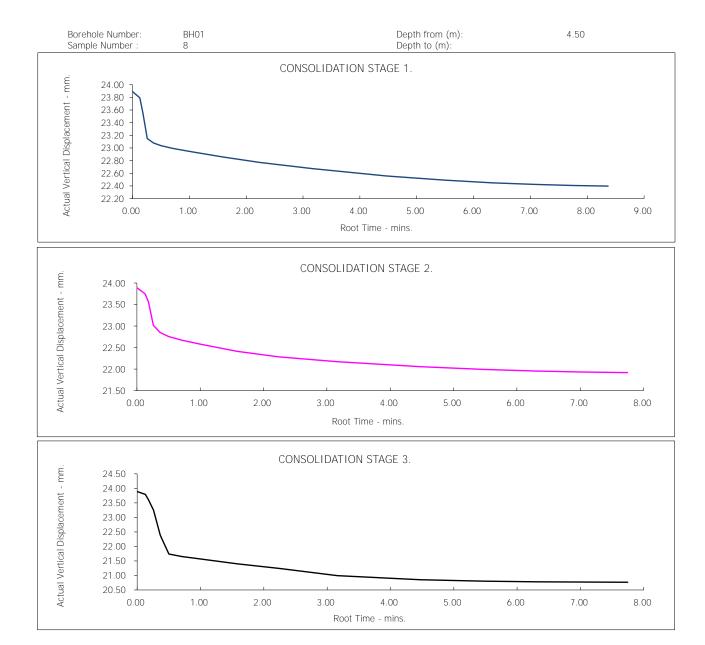



 28/02/2022
 28/02/2022

 Checked Pages 1-4 by:
 Date:
 Approved Pages 1-4 by:
 Date

Neath Port Talbot Flood Alleviation Schemes: Caenant Terrace Schemes

58012
Client Ref Number:
H1069-21

Contract No.:



## Test Report: Direct Shearbox Test BS1377:Part 7:4.5 :1990.


 Borehole:
 TP01
 Depth (m) from:
 1.50

 Sample Number:
 12
 Depth (m) to:
 2.00

| Sample Type:                                      | В                       |                          |        |        |
|---|-------------------------|--------------------------|--------|--------|
| Particle Density - Mg/m3:                         | 2.65                    | (Assumed)                |        |        |
| Specimen Tested:                                  | Submerged, Remoulded ma | aterial above 2.00mm ren | noved  |        |
| Sample Description:                               |                         |                          |        |        |
| Black SAND  |                         |                          |        |        |
| STAGE   |                         | 1                        | 2      | 3      |
| Initial Conditions                                |                         |                          |        |        |
| Height - mm:                                      |                         | 23.89                    | 23.89  | 23.89  |
| Length - mm:                                      |                         | 60.00                    | 60.00  | 60.00  |
| Moisture Content - %:                             |                         | 38                       | 38     | 38     |
| Bulk Density - Mg/m3:                             |                         | 1.27                     | 1.27   | 1.27   |
| Dry Density - Mg/m3:                              |                         | 0.92                     | 0.92   | 0.92   |
| Voids Ratio:                                      |                         | 1.8920                   | 1.8941 | 1.8949 |
| Degree of Saturation - %:                         |                         | 53.57                    | 53.51  | 53.49  |
| Normal Pressure- kPa                              |                         | 18                       | 35     | 70     |
| Consolidation                                     |                         |                          |        |        |
| Consolidated Height - mm:                         |                         | 23.24                    | 23.05  | 22.70  |
| Shear   |                         |                          |        |        |
| Rate of Horizontal Displacement (mm/min)          |                         | 0.500                    | 0.500  | 0.500  |
| Horizontal Displacement at Peak Shear Stress (mm) |                         | 4.21                     | 5.41   | 6.74   |
| Peak shear Stress - kPa:                          |                         | 30                       | 44     | 65     |

| PEAK  |    |
|---|----|
| Angle of Shearing Resistance: ( <del>0)</del> | 34 |
| Effective Cohesion - kPa:                     | 19 |

#### FAILURE CONDITIONS

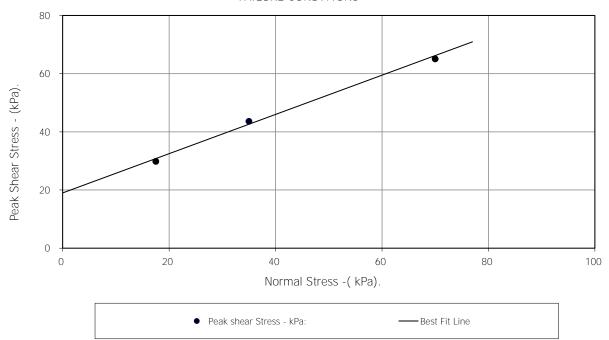



R.John 28/02/2022 R.John 28/02/2022

Approved Page 1 by: Date Checked Page 1 by: Date



Neath Port Talbot Flood Alleviation Schemes: Caenant Terrace Schemes

1 of 1

Contract No.: 58012

Client Ref Number: H1069-21

QSHEARBOX



eurofins Chemtest

Eurofins Chemtest Ltd
Depot Road
Newmarket
CB8 0AL

Tel: 01638 606070 Email: info@chemtest.com

## **Final Report**

**Report No.:** 22-04686-1

Initial Date of Issue: 18-Feb-2022

Client SOCOTEC

**Client Address:** 

Unit 15 Crosby Yard Industrial Estate

Wildmill Bridgend CF31 1JZ

Contact(s): Ruth Blair

Project H1069-21 NPT Neath Port Talbort

Flood Alleviation Schemes

Quotation No.: Q19-19027 Date Received: 09-Feb-2022

Order No.: H4508 Date Instructed: 09-Feb-2022

No. of Samples: 1

Turnaround (Wkdays): 7 Results Due: 17-Feb-2022

Date Approved: 18-Feb-2022

Approved By:

**Details:** Stuart Henderson, Technical

Manager

### Results - Soil

#### Project: H1069-21 NPT Neath Port Talbort Flood Alleviation Schemes

| Client: SOCOTEC                     |         | Chemtest Job No.:    |          |          |             |
|-------------------------------------|---------|----------------------|----------|----------|-------------|
| Quotation No.: Q19-19027            | (       | Chemtest Sample ID.: |          |          |             |
| Order No.: H4508                    |         | Client Sample Ref.:  |          |          |             |
|                                     |         | Sa                   | ample Lo | ocation: | TP01        |
|                                     |         |                      | Sampl    | е Туре:  | SOIL        |
|                                     |         |                      | Top Dep  | oth (m): | 1.9         |
|                                     |         |                      | Date Sa  | ampled:  | 19-Jan-2022 |
| Determinand                         | Accred. | SOP                  | Units    | LOD      |             |
| Moisture                            | N       | 2030                 | %        | 0.020    | 24          |
| Soil Colour                         | N       | 2040                 |          | N/A      | Black       |
| Other Material                      | N       | 2040                 |          | N/A      | Stones      |
| Soil Texture                        | N       | 2040                 |          | N/A      | Gravel      |
| pH (2.5:1)                          | N       | 2010                 |          | 4.0      | 9.6         |
| Sulphate (2:1 Water Soluble) as SO4 | М       | 2120                 | g/l      | 0.010    | 0.67        |
| Total Sulphur                       | М       | 2175                 | %        | 0.010    | 0.55        |
| Sulphate (Acid Soluble)             | U       | 2430                 | %        | 0.010    | 0.16        |

### **Test Methods**

| SOP  | Title  | Parameters included                  | Method summary   |
|------|--|--------------------------------------|--|
| 2010 | pH Value of Soils  | рН                                   | pH Meter   |
| 2030 | Moisture and Stone Content of Soils(Requirement of MCERTS) | Moisture content                     | Determination of moisture content of soil as a percentage of its as received mass obtained at <37°C. |
| 2040 | Soil Description(Requirement of MCERTS)                    | Soil description                     | As received soil is described based upon BS5930  |
| 2120 | Water Soluble Boron, Sulphate,<br>Magnesium & Chromium     | Boron; Sulphate; Magnesium; Chromium | Aqueous extraction / ICP-OES   |
| 2175 | Total Sulphur in Soils                                     | Total Sulphur                        | Determined by high temperature combustion under oxygen, using an Eltra elemental analyser.           |
| 2430 | Total Sulphate in soils                                    | Total Sulphate                       | Acid digestion followed by determination of sulphate in extract by ICP-OES.                          |

#### **Report Information**

#### Key **UKAS** accredited MCERTS and UKAS accredited M Unaccredited Ν This analysis has been subcontracted to a UKAS accredited laboratory that is accredited for S this analysis This analysis has been subcontracted to a UKAS accredited laboratory that is not accredited SN for this analysis Т This analysis has been subcontracted to an unaccredited laboratory I/S Insufficient Sample U/S Unsuitable Sample N/E not evaluated < "less than" "greater than" > SOP Standard operating procedure LOD Limit of detection

Comments or interpretations are beyond the scope of UKAS accreditation

The results relate only to the items tested

Uncertainty of measurement for the determinands tested are available upon request

None of the results in this report have been recovery corrected

All results are expressed on a dry weight basis

The following tests were analysed on samples as received and the results subsequently corrected to a dry weight basis TPH, BTEX, VOCs, SVOCs, PCBs, Phenols

For all other tests the samples were dried at < 37°C prior to analysis

All Asbestos testing is performed at the indicated laboratory

Issue numbers are sequential starting with 1 all subsequent reports are incremented by 1

#### **Sample Deviation Codes**

- A Date of sampling not supplied
- B Sample age exceeds stability time (sampling to extraction)
- C Sample not received in appropriate containers
- D Broken Container
- E Insufficient Sample (Applies to LOI in Trommel Fines Only)

#### Sample Retention and Disposal

All soil samples will be retained for a period of 30 days from the date of receipt

All water samples will be retained for 14 days from the date of receipt

Charges may apply to extended sample storage

If you require extended retention of samples, please email your requirements to: <u>customerservices@chemtest.com</u>



# **chemtest**

Eurofins Chemtest Ltd Depot Road Newmarket CB8 0AL

Tel: 01638 606070 Email: info@chemtest.com

## **Final Report**

**Report No.:** 22-04694-1

Initial Date of Issue: 15-Feb-2022

Client SOCOTEC

**Client Address:** 

Unit 15 Crosby Yard Industrial Estate

Wildmill Bridgend CF31 1JZ

Contact(s): Ruth Blair

Project H1069-21 NPT Nealth Port Talbot

Flood Alleviation Schemes

Quotation No.: Q19-19027 Date Received: 09-Feb-2022

Order No.: H4508 Date Instructed: 09-Feb-2022

No. of Samples: 4

Turnaround (Wkdays): 7 Results Due: 17-Feb-2022

Date Approved: 15-Feb-2022

Approved By:

**Details:** Stuart Henderson, Technical

Manager

## **Results - Soil**

### Project: H1069-21 NPT Nealth Port Talbot Flood Alleviation Schemes

| Client: SOCOTEC                     |         | Che                 | mtest J | ob No.:  | 22-04694    | 22-04694    | 22-04694    | 22-04694    |
|-------------------------------------|---------|---------------------|---------|----------|-------------|-------------|-------------|-------------|
| Quotation No.: Q19-19027            | (       | Chemte              | st Sam  | ple ID.: | 1368226     | 1368227     | 1368228     | 1368229     |
| Order No.: H4508                    |         | Client Sample Ref.: |         | 6        | 4           | 6           | 10          |             |
|                                     |         | Sample Location:    |         | BH01     | BH02A       | BH02A       | BH03        |             |
|                                     |         | Sample Type:        |         | SOIL     | SOIL        | SOIL        | SOIL        |             |
|                                     |         |                     | Top De  | pth (m): | 3.5         | 0.4         | 3           | 5           |
|                                     |         |                     | Date Sa | ampled:  | 17-Jan-2022 | 19-Jan-2022 | 19-Jan-2022 | 21-Jan-2022 |
| Determinand                         | Accred. | SOP                 | Units   | LOD      |             |             |             |             |
| Moisture                            | N       | 2030                | %       | 0.020    | 17          | 19          | 13          | 15          |
| Soil Colour                         | N       | 2040                |         | N/A      | Brown       | Black       | Black       | Grey        |
| Other Material                      | N       | 2040                |         | N/A      | Stones      | Stones      | Stones      | Stones      |
| Soil Texture                        | N       | 2040                |         | N/A      | Clay        | Gravel      | Gravel      | Gravel      |
| pH (2.5:1)                          | N       | 2010                |         | 4.0      | 8.6         | 9.0         | 10.4        | 9.2         |
| Sulphate (2:1 Water Soluble) as SO4 | М       | 2120                | g/l     | 0.010    | 0.13        | 0.093       | 0.39        | 0.071       |
| Total Sulphur                       | М       | 2175                | %       | 0.010    | 0.037       | 0.53        | 0.19        | 0.14        |
| Sulphate (Acid Soluble)             | U       | 2430                | %       | 0.010    | 0.033       | 0.11        | 0.34        | 0.016       |

## **Test Methods**

| SOP  | Title  | Parameters included                  | Method summary   |
|------|--|--------------------------------------|--|
| 2010 | pH Value of Soils  | рН                                   | pH Meter   |
| 2030 | Moisture and Stone Content of Soils(Requirement of MCERTS) | Moisture content                     | Determination of moisture content of soil as a percentage of its as received mass obtained at <37°C. |
| 2040 | Soil Description(Requirement of MCERTS)                    | Soil description                     | As received soil is described based upon BS5930  |
| 2120 | Water Soluble Boron, Sulphate,<br>Magnesium & Chromium     | Boron; Sulphate; Magnesium; Chromium | Aqueous extraction / ICP-OES   |
| 2175 | Total Sulphur in Soils                                     | Total Sulphur                        | Determined by high temperature combustion under oxygen, using an Eltra elemental analyser.           |
| 2430 | Total Sulphate in soils                                    | Total Sulphate                       | Acid digestion followed by determination of sulphate in extract by ICP-OES.                          |

### **Report Information**

#### Key **UKAS** accredited MCERTS and UKAS accredited M Unaccredited Ν This analysis has been subcontracted to a UKAS accredited laboratory that is accredited for S this analysis This analysis has been subcontracted to a UKAS accredited laboratory that is not accredited SN for this analysis Т This analysis has been subcontracted to an unaccredited laboratory I/S Insufficient Sample U/S Unsuitable Sample N/E not evaluated < "less than" "greater than" > SOP Standard operating procedure LOD Limit of detection

Comments or interpretations are beyond the scope of UKAS accreditation

The results relate only to the items tested

Uncertainty of measurement for the determinands tested are available upon request

None of the results in this report have been recovery corrected

All results are expressed on a dry weight basis

The following tests were analysed on samples as received and the results subsequently corrected to a dry weight basis TPH, BTEX, VOCs, SVOCs, PCBs, Phenols

For all other tests the samples were dried at < 37°C prior to analysis

All Asbestos testing is performed at the indicated laboratory

Issue numbers are sequential starting with 1 all subsequent reports are incremented by 1

### **Sample Deviation Codes**

- A Date of sampling not supplied
- B Sample age exceeds stability time (sampling to extraction)
- C Sample not received in appropriate containers
- D Broken Container
- E Insufficient Sample (Applies to LOI in Trommel Fines Only)

### Sample Retention and Disposal

All soil samples will be retained for a period of 30 days from the date of receipt

All water samples will be retained for 14 days from the date of receipt

Charges may apply to extended sample storage

If you require extended retention of samples, please email your requirements to: customerservices@chemtest.com



# APPENDIX E GEOENVIRONMENTAL LABORATORY TEST RESULTS

Certificate of Analysis – (Soil/Leachate and Water)

22011105\_V01, 22011124\_V01, 22011389\_V01, 22011523\_V01, 22011525\_V01, 22011640\_V01 and 22021918\_V01



# **Certificate of Analysis**

Client: SOCOTEC Geotechnical

**Project:** 22011105

Quote: BEC220124006 V1.1

Project Ref: H1069-21

Site: H1069-21

Contact: Dave Sadler

Address: Unit 15, Crosby Yard

Wildmill Bridgend

Mid Glamorgan

CF31 1JZ

E-Mail: dave.sadler@socotec.com

Phone: 01926 819320

No. Samples Received: 6

**Date Received: 20/01/2022** 

**Analysis Date:** 02/03/2022

Date Issued: 02/03/2022

Report Type: Final Version 01

This report supercedes any versions previously issued by the laboratory

Account Manager

Martin Elliott-Palmer

1/001

01283 554137

Authorised by the Operations Manager Becky Batham

SOCOTEC UK, Ashby Road, Bretby, Burton-on-Trent, UK, DE15 0YZ



Project Name: H1069-21
Project No: 22011105
Date Issued: 02/03/2022

### **Samples Analysed**

| Sample Reference    | Text ID      | Sample Date         | Sample Type |               |
|---------------------|--------------|---------------------|-------------|---------------|
| TT03-2-ES-0.70      | 22011105-001 | 17/01/2022 12:00:00 | SOLID       |               |
| TT03-3-ES-1.10      | 22011105-002 | 17/01/2022 12:00:00 | SOLID       |               |
| BH01-2-ES-0.50      | 22011105-003 | 17/01/2022 12:00:00 | SOLID       |               |
| BH01-3-ES-1.00      | 22011105-004 | 17/01/2022 12:00:00 | SOLID       |               |
| SW01-170122-EW-0.00 | 22011105-005 | 17/01/2022 14:30:00 | WATER       | Surface Water |
| SW02-170122-EW-0.00 | 22011105-006 | 17/01/2022 14:30:00 | WATER       | Surface Water |
|                     |              |                     |             |               |







|           |     |     |     |     | TESTING | ,,,,         |
|-----------|-----|-----|-----|-----|---------|--------------|
|           |     |     |     |     | 1252    | THE ENVIRONM |
|           |     |     |     |     |         |              |
| _         |     |     |     |     |         |              |
| Sample ID | 001 | 002 | 003 | 004 |         |              |

|                                       |                | Sample ID |        |          | 001        |            | 002            | 003            | 0          | 04         | 005                     |
|---------------------------------------|----------------|-----------|--------|----------|------------|------------|----------------|----------------|------------|------------|-------------------------|
|                                       |                |           | Cust   | omer ID  | TT03-2     | ?-ES-0.70  | TT03-3-ES-1.10 | BH01-2-ES-0.50 | BH01-3     | -ES-1.00   | SW01-170122-EW-0<br>.00 |
|                                       |                |           | Samp   | ple Type | LPL        | SOLID      | SOLID          | SOLID          | LPL        | SOLID      | WATER                   |
|                                       |                |           | Sampli | ing Date | 17/01/2022 | 17/01/2022 | 17/01/2022     | 17/01/2022     | 17/01/2022 | 17/01/2022 | 17/01/2022              |
| Analysis                              | Method Code    | MDL       | Units  | Accred.  |            |            |                |                |            |            |                         |
| Ammoniacal Nitrogen as N              | KONENS         | 0.01      | mg/l   | U        | 0.13       |            |                |                | 0.20       |            |                         |
| Ammoniacal Nitrogen (Exchangeable) as | AMMAR          | 0.5       | mg/kg^ | UM       |            | 0.60       | <0.59          | 0.60           |            | 1.20       |                         |
| Ammoniacal Nitrogen as N              | KONENS         | 0.01      | mg/l   | U        |            |            |                |                |            |            | <0.01                   |
| >C6-C7 Aliphatic<br>HS_1D_AL          | GROHSA/BTEXHSA | 0.1       | mg/l   | N        | <0.100     |            |                |                | <0.100     |            |                         |
| >C7-C8 Aliphatic<br>HS_1D_AL          | GROHSA/BTEXHSA | 0.1       | mg/l   | N        | <0.100     |            |                |                | <0.100     |            |                         |
| >C7-C8 Aromatic<br>HS_1D_AR           | GROHSA/BTEXHSA | 0.005     | mg/l   | N        | <0.005     |            |                |                | <0.005     |            |                         |
| >C8-C10 Aliphatic<br>HS_1D_AL         | GROHSA/BTEXHSA | 0.1       | mg/l   | N        | <0.100     |            |                |                | <0.100     |            |                         |
| >C8-C10 Aromatic<br>HS_1D_AR          | GROHSA/BTEXHSA | 0.02      | mg/l   | N        | <0.020     |            |                |                | <0.020     |            |                         |
| C5-C6 Aliphatic<br>HS_1D_AL           | GROHSA/BTEXHSA | 0.1       | mg/l   | N        | <0.100     |            |                |                | <0.100     |            |                         |
| C5-C7 Aromatic<br>HS_1D_AR            | GROHSA/BTEXHSA | 0.005     | mg/l   | N        | <0.005     |            |                |                | <0.005     |            |                         |
| Total GRO C5-C10<br>HS_1D_Total       | GROHSA/BTEXHSA | 0.1       | mg/l   | U        | <0.100     |            |                |                | <0.100     |            |                         |
| >C6-C7 Aliphatic<br>HS_1D_AL          | GROHSA/BTEXHSA | 0.2       | mg/kg^ | UM       |            | <0.225     | <0.235         | <0.222         |            | <0.222     |                         |
| >C7-C8 Aliphatic<br>HS_1D_AL          | GROHSA/BTEXHSA | 0.2       | mg/kg^ | UM       |            | <0.225     | <0.235         | <0.222         |            | <0.222     |                         |
| >C7-C8 Aromatic<br>HS_1D_AR           | GROHSA/BTEXHSA | 0.01      | mg/kg^ | UM       |            | <0.011     | <0.012         | <0.011         |            | <0.011     |                         |
| >C8-C10 Aliphatic<br>HS_1D_AL         | GROHSA/BTEXHSA | 0.2       | mg/kg^ | UM       |            | <0.225* в  | <0.235* в      | <0.222* в      |            | <0.222* в  |                         |
| >C8-C10 Aromatic<br>HS_1D_AR          | GROHSA/BTEXHSA | 0.04      | mg/kg^ | UM       |            | 0.071      | 0.049          | <0.045         |            | <0.045     |                         |
| C5-C6 Aliphatic<br>HS_1D_AL           | GROHSA/BTEXHSA | 0.2       | mg/kg^ | UM       |            | <0.225     | <0.235         | <0.222         |            | <0.222     |                         |
| C5-C7 Aromatic<br>HS_1D_AR            | GROHSA/BTEXHSA | 0.01      | mg/kg^ | UM       |            | 0.111      | 0.048          | 0.023          |            | 0.027      |                         |
| Total GRO C5-C10<br>HS_1D_Total       | GROHSA/BTEXHSA | 0.2       | mg/kg^ | UM       |            | 0.322      | <0.235         | <0.222         |            | <0.222     |                         |





|                                       |                |       | Sa     | mple ID  | 006                     |
|---------------------------------------|----------------|-------|--------|----------|-------------------------|
|                                       |                |       | Cust   | omer ID  | SW02-170122-EW-0<br>.00 |
|                                       |                |       | Samp   | ole Type | WATER                   |
|                                       |                |       | Sampli | ng Date  | 17/01/2022              |
| Analysis                              | Method Code    | MDL   | Units  | Accred.  |                         |
| Ammoniacal Nitrogen as N              | KONENS         | 0.01  | mg/l   | U        |                         |
| Ammoniacal Nitrogen (Exchangeable) as | AMMAR          | 0.5   | mg/kg^ | UM       |                         |
| Ammoniacal Nitrogen as N              | KONENS         | 0.01  | mg/l   | U        | 0.02                    |
| >C6-C7 Aliphatic<br>HS_1D_AL          | GROHSA/BTEXHSA | 0.1   | mg/l   | N        |                         |
| >C7-C8 Aliphatic<br>HS_1D_AL          | GROHSA/BTEXHSA | 0.1   | mg/l   | N        |                         |
| >C7-C8 Aromatic<br>HS_1D_AR           | GROHSA/BTEXHSA | 0.005 | mg/l   | N        |                         |
| >C8-C10 Aliphatic<br>HS_1D_AL         | GROHSA/BTEXHSA | 0.1   | mg/l   | N        |                         |
| >C8-C10 Aromatic<br>HS_1D_AR          | GROHSA/BTEXHSA | 0.02  | mg/l   | N        |                         |
| C5-C6 Aliphatic<br>HS_1D_AL           | GROHSA/BTEXHSA | 0.1   | mg/l   | N        |                         |
| C5-C7 Aromatic<br>HS_1D_AR            | GROHSA/BTEXHSA | 0.005 | mg/l   | N        |                         |
| Total GRO C5-C10<br>HS_1D_Total       | GROHSA/BTEXHSA | 0.1   | mg/l   | U        |                         |
| >C6-C7 Aliphatic<br>HS_1D_AL          | GROHSA/BTEXHSA | 0.2   | mg/kg^ | UM       |                         |
| >C7-C8 Aliphatic<br>HS_1D_AL          | GROHSA/BTEXHSA | 0.2   | mg/kg^ | UM       |                         |
| >C7-C8 Aromatic<br>HS_1D_AR           | GROHSA/BTEXHSA | 0.01  | mg/kg^ | UM       |                         |
| >C8-C10 Aliphatic<br>HS_1D_AL         | GROHSA/BTEXHSA | 0.2   | mg/kg^ | UM       |                         |
| >C8-C10 Aromatic<br>HS_1D_AR          | GROHSA/BTEXHSA | 0.04  | mg/kg^ | UM       |                         |
| C5-C6 Aliphatic<br>HS_1D_AL           | GROHSA/BTEXHSA | 0.2   | mg/kg^ | UM       |                         |
| C5-C7 Aromatic<br>HS_1D_AR            | GROHSA/BTEXHSA | 0.01  | mg/kg^ | UM       |                         |
| Total GRO C5-C10<br>HS_1D_Total       | GROHSA/BTEXHSA | 0.2   | mg/kg^ | UM       |                         |







| Analysis Results                |                |       |          |         |            |            |                |                |            |            |                         |
|---------------------------------|----------------|-------|----------|---------|------------|------------|----------------|----------------|------------|------------|-------------------------|
|                                 |                |       | San      | nple ID | 0          | 01         | 002            | 003            | 0          | 04         | 005                     |
|                                 |                |       | Custo    | mer ID  | TT03-2     | -ES-0.70   | TT03-3-ES-1.10 | BH01-2-ES-0.50 | BH01-3     | -ES-1.00   | SW01-170122-EW-0<br>.00 |
|                                 |                |       | Sampl    | le Type | LPL        | SOLID      | SOLID          | SOLID          | LPL        | SOLID      | WATER                   |
|                                 |                |       | Samplin  | g Date  | 17/01/2022 | 17/01/2022 | 17/01/2022     | 17/01/2022     | 17/01/2022 | 17/01/2022 | 17/01/2022              |
| Analysis                        | Method Code    | MDL   | Units    | Accred. |            |            |                |                |            |            |                         |
| >C6-C7 Aliphatic<br>HS_1D_AL    | GROHSA/BTEXHSA | 0.1   | mg/l     | N       |            |            |                |                |            |            | <0.100                  |
| >C7-C8 Aliphatic<br>HS_1D_AL    | GROHSA/BTEXHSA | 0.1   | mg/l     | N       |            |            |                |                |            |            | <0.100                  |
| >C7-C8 Aromatic<br>HS_1D_AR     | GROHSA/BTEXHSA | 0.005 | mg/l     | U       |            |            |                |                |            |            | <0.005                  |
| >C8-C10 Aliphatic<br>HS_1D_AL   | GROHSA/BTEXHSA | 0.1   | mg/l     | N       |            |            |                |                |            |            | <0.100                  |
| >C8-C10 Aromatic<br>HS_1D_AR    | GROHSA/BTEXHSA | 0.02  | mg/l     | U       |            |            |                |                |            |            | <0.020                  |
| C5-C6 Aliphatic<br>HS_1D_AL     | GROHSA/BTEXHSA | 0.1   | mg/l     | N       |            |            |                |                |            |            | <0.100                  |
| C5-C7 Aromatic<br>HS_1D_AR      | GROHSA/BTEXHSA | 0.005 | mg/l     | U       |            |            |                |                |            |            | <0.005                  |
| Total GRO C5-C10<br>HS_1D_Total | GROHSA/BTEXHSA | 0.1   | mg/l     | U       |            |            |                |                |            |            | <0.100                  |
| pH                              | PHCONDW        | 1     | pH units | U       | 8.2        |            |                |                | 8.0        |            |                         |
| рН                              | PHCONDW        | 1     | pH units | U       |            |            |                |                |            |            | 7.6                     |
| pH (2.5:1 extraction)           | PHSOIL         | 1     | pH units | UM      |            | 8.4        | 8.4            | 8.4            |            | 8.5        |                         |
| Chromium (VI) as Cr             | KONENS         | 0.003 | mg/l     | U       | <0.003     |            |                |                | <0.003     |            |                         |
| Chromium (VI) as Cr             | KONENS         | 0.1   | mg/kg^   | N       |            | <0.1       | <0.1           | <0.1           |            | <0.1       |                         |
| Chromium (VI) as Cr             | KONENS         | 0.003 | mg/l     | U       |            |            |                |                |            |            | <0.003                  |
| Nitrite as N                    | KONENS         | 0.01  | mg/l     | U       | <0.01      |            |                |                | 0.04       |            |                         |
| Nitrite as N                    | KONENS         | 0.01  | mg/l     | U       |            |            |                |                |            |            | <0.01                   |
| Nitrate as N                    | KONENS         | 0.2   | mg/l     | U       | 0.60       |            |                |                | 0.47       |            |                         |
| Nitrate as N                    | KONENS         | 0.2   | mg/l     | U       |            |            |                |                |            |            | 0.5                     |
| Nitrite as N                    | KONENS         | 0.02  | mg/kg^   | N       |            | 0.03       | 0.09           | 0.07           |            | 0.04       |                         |







|                                 |                |       | s        | ample ID  | 006                     |
|---------------------------------|----------------|-------|----------|-----------|-------------------------|
|                                 |                |       | Cus      | tomer ID  | SW02-170122-EW-0<br>.00 |
|                                 |                |       | Sam      | ple Type  | WATER                   |
|                                 |                |       | Samp     | ling Date | 17/01/2022              |
| Analysis                        | Method Code    | MDL   | Units    | Accred.   |                         |
| >C6-C7 Aliphatic<br>HS_1D_AL    | GROHSA/BTEXHSA | 0.1   | mg/l     | N         | <0.100                  |
| >C7-C8 Aliphatic<br>HS_1D_AL    | GROHSA/BTEXHSA | 0.1   | mg/l     | N         | <0.100                  |
| >C7-C8 Aromatic<br>HS_1D_AR     | GROHSA/BTEXHSA | 0.005 | mg/l     | U         | <0.005                  |
| >C8-C10 Aliphatic<br>HS_1D_AL   | GROHSA/BTEXHSA | 0.1   | mg/l     | N         | <0.100                  |
| >C8-C10 Aromatic<br>HS_1D_AR    | GROHSA/BTEXHSA | 0.02  | mg/l     | U         | <0.020                  |
| C5-C6 Aliphatic<br>HS_1D_AL     | GROHSA/BTEXHSA | 0.1   | mg/l     | N         | <0.100                  |
| C5-C7 Aromatic<br>HS_1D_AR      | GROHSA/BTEXHSA | 0.005 | mg/l     | U         | <0.005                  |
| Total GRO C5-C10<br>HS_1D_Total | GROHSA/BTEXHSA | 0.1   | mg/l     | U         | <0.100                  |
| pH                              | PHCONDW        | 1     | pH units | U         |                         |
| pH                              | PHCONDW        | 1     | pH units | U         | 7.5                     |
| pH (2.5:1 extraction)           | PHSOIL         | 1     | pH units | UM        |                         |
| Chromium (VI) as Cr             | KONENS         | 0.003 | mg/l     | U         |                         |
| Chromium (VI) as Cr             | KONENS         | 0.1   | mg/kg^   | N         |                         |
| Chromium (VI) as Cr             | KONENS         | 0.003 | mg/l     | U         | <0.003                  |
| Nitrite as N                    | KONENS         | 0.01  | mg/l     | U         |                         |
| Nitrite as N                    | KONENS         | 0.01  | mg/l     | U         | <0.01                   |
| Nitrate as N                    | KONENS         | 0.2   | mg/l     | U         |                         |
| Nitrate as N                    | KONENS         | 0.2   | mg/l     | U         | 0.4                     |
| Nitrite as N                    | KONENS         | 0.02  | mg/kg^   | N         |                         |



Analysis

Nitrate as N

Complex Cyanide

Complex Cyanide Complex Cyanide Client: SOCOTEC Geotechnical

Project Name: H1069-21 Project No: 22011105 Date Issued: 02/03/2022

MDL

0.4

0.02

0.5

0.02

**Method Code** 

KONENO3

SFAPI

SFAPI

SFAPI





| Sam      | nple ID | 0          | 01         | 002            | 003            | 0              | 005        |                  |  |
|----------|---------|------------|------------|----------------|----------------|----------------|------------|------------------|--|
| Custon   | mer ID  | TT03-2-    | -ES-0.70   | TT03-3-ES-1.10 | BH01-2-ES-0.50 | BH01-3-ES-1.00 |            | SW01-170122-EW-0 |  |
| Sample   | е Туре  | LPL        | SOLID      | SOLID          | SOLID          | LPL            | SOLID      | WATER            |  |
| Sampling | g Date  | 17/01/2022 | 17/01/2022 | 17/01/2022     | 17/01/2022     | 17/01/2022     | 17/01/2022 | 17/01/2022       |  |
| Units A  | Accred. |            |            |                |                |                |            |                  |  |
| mg/kg^   | N       |            | 10.3       | 11.4           | 7.8            |                | 4.7        |                  |  |
| mg/l     | U       | <0.02      |            |                |                | <0.02          |            |                  |  |
| mg/kg^   | UM      |            | <0.6       | <0.6           | <0.6           |                | <0.6       |                  |  |
| mg/l     | U       |            |            |                |                |                |            | <0.02            |  |
| mg/l     | U       | <0.02      |            |                |                | <0.02          |            |                  |  |
| mg/kg^   | UM      |            | <0.6       | <0.6           | <0.6           |                | <0.6       |                  |  |
| mg/l     | U       |            |            |                |                |                |            | <0.02            |  |







|                     |             |      | Sa     | mple ID  | 006                     |
|---------------------|-------------|------|--------|----------|-------------------------|
|                     |             |      | Cust   | omer ID  | SW02-170122-EW-0<br>.00 |
|                     |             |      | Samp   | ole Type | WATER                   |
|                     |             |      | Sampli | ng Date  | 17/01/2022              |
| Analysis            | Method Code | MDL  | Units  | Accred.  |                         |
| Nitrate as N        | KONENO3     | 0.4  | mg/kg^ | N        |                         |
| Complex Cyanide     | SFAPI       | 0.02 | mg/l   | U        |                         |
| Complex Cyanide     | SFAPI       | 0.5  | mg/kg^ | UM       |                         |
| Complex Cyanide     | SFAPI       | 0.02 | mg/l   | U        | <0.02                   |
| Free Cyanide        | SFAPI       | 0.02 | mg/l   | U        |                         |
| Free Cyanide        | SFAPI       | 0.5  | mg/kg^ | UM       |                         |
| Free Cyanide        | SFAPI       | 0.02 | mg/l   | U        | <0.02                   |
| Phenol Index        | SFAPI       | 0.05 | mg/l   | U        |                         |
| Phenol Index        | SFAPI       | 0.5  | mg/kg^ | U        |                         |
| Phenol Index        | SFAPI       | 0.05 | mg/l   | U        | <0.05                   |
| Sulphide as S       | SFAPI       | 0.02 | mg/l   | U        |                         |
| Sulphide as S       | SFAPI       | 0.5  | mg/kg^ | N        |                         |
| Sulphide as S       | SFAPI       | 0.02 | mg/l   | U        | <0.02                   |
| Total Cyanide       | SFAPI       | 0.02 | mg/l   | U        |                         |
| Total Cyanide       | SFAPI       | 0.5  | mg/kg^ | UM       |                         |
| Total Cyanide       | SFAPI       | 0.02 | mg/l   | U        | <0.02                   |
| COD (Filtered)      | WSLM11      | 5    | mg/l   | N        |                         |
| COD (Settled)       | WSLM11      | 5    | mg/l   | U        | 13                      |
| Soil Organic Matter | WSLM59      | 0.04 | % m/m^ | U        |                         |







|                          |             |     | Sar     | nple ID | 0          | 001        | 002            | 003            | 0          | 04         | 005              |
|--------------------------|-------------|-----|---------|---------|------------|------------|----------------|----------------|------------|------------|------------------|
|                          |             |     | Custo   | mer ID  | TT03-2     | ?-ES-0.70  | TT03-3-ES-1.10 | BH01-2-ES-0.50 | BH01-3     | -ES-1.00   | SW01-170122-EW-0 |
|                          |             |     | Samp    | e Type  | LPL        | SOLID      | SOLID          | SOLID          | LPL        | SOLID      | WATER            |
|                          |             |     | Samplin | g Date  | 17/01/2022 | 17/01/2022 | 17/01/2022     | 17/01/2022     | 17/01/2022 | 17/01/2022 | 17/01/2022       |
| Analysis                 | Method Code | MDL | Units   | Accred. |            |            |                |                |            |            |                  |
| BOD (Leached 5 Day)      | WSLM20      | 1   | mg O2/I | N       | <1.0       |            |                |                | 4.5        |            |                  |
| BOD (5 day)              | WSLM20      | 1   | mg O2/I | U       |            |            |                |                |            |            | <1.0* в          |
| Dissolved Organic Carbon | WSLM13      | 0.2 | mg/l    | N       |            |            |                |                |            |            | 4.3              |
| Total Organic Carbon     | WSLM13      | 0.2 | mg/l    | U       |            |            |                |                |            |            | 4.4              |
| Antimony as Sb           | ICPMSS      | 0.1 | mg/kg^  | U       |            | <0.1       | <0.1           | <0.1           |            | <0.1       |                  |
| Arsenic as As            | ICPMSS      | 0.3 | mg/kg^  | UM      |            | 5.3        | 6.6            | 29.2           |            | 17.2       |                  |
| Cadmium as Cd            | ICPMSS      | 0.2 | mg/kg^  | UM      |            | 0.4        | 0.3            | 0.4            |            | 0.3        |                  |
| Copper as Cu             | ICPMSS      | 1.6 | mg/kg^  | UM      |            | 20.9       | 23.6           | 35.8           |            | 27.9       |                  |
| Lead as Pb               | ICPMSS      | 0.7 | mg/kg^  | UM      |            | 23.4       | 98.8           | 32.4           |            | 30.9       |                  |
| Manganese as Mn          | ICPMSS      | 1   | mg/kg^  | UM      |            | 1223       | 528.1          | 692.3          |            | 597.4      |                  |
| Mercury as Hg            | ICPMSS      | 0.5 | mg/kg^  | UM      |            | <0.5       | <0.5           | <0.5           |            | <0.5       |                  |
| Molybdenum as Mo         | ICPMSS      | 0.5 | mg/kg^  | UM      |            | 0.8        | 1.3            | 1.7            |            | 1.4        |                  |
| Nickel as Ni             | ICPMSS      | 2   | mg/kg^  | UM      |            | 9.4        | 18.2           | 31.0           |            | 19.5       |                  |
| Selenium as Se           | ICPMSS      | 0.5 | mg/kg^  | UM      |            | <0.5       | <0.5           | <0.5           |            | <0.5       |                  |
| Total Chromium as Cr     | ICPMSS      | 1.2 | mg/kg^  | UM      |            | 18.0       | 29.7           | 31.6           |            | 23.6       |                  |
| Vanadium as V            | ICPMSS      | 0.6 | mg/kg^  | N       |            | 18.1       | 31.0           | 47.9           |            | 39.5       |                  |
| Zinc as Zn               | ICPMSS      | 16  | mg/kg^  | UM      |            | 55.4       | 92.3           | 105.2          |            | 104.4      |                  |
| Aluminium as Al          | ICPSOIL     | 10  | mg/kg^  | U       |            | 5690       | 29700          | 13200          |            | 14900      |                  |
| Barium as Ba             | ICPSOIL     | 0.5 | mg/kg^  | UM      |            | 303        | 445            | 94.4           |            | 141        |                  |







|                          |             |          | Sa      | ample ID | 006                     |
|--------------------------|-------------|----------|---------|----------|-------------------------|
|                          |             |          | Cust    | tomer ID | SW02-170122-EW-0<br>.00 |
|                          |             |          | Sam     | ple Type | WATER                   |
|                          |             |          | Sampl   | ing Date | 17/01/2022              |
| Analysis                 | Method Code | MDL Unit |         | Accred.  |                         |
| BOD (Leached 5 Day)      | WSLM20      | 1        | mg O2/I | N        |                         |
| BOD (5 day)              | WSLM20      | 1        | mg O2/I | U        | 10.4* в                 |
| Dissolved Organic Carbon | WSLM13      | 0.2      | mg/l    | N        | 4.3                     |
| Total Organic Carbon     | WSLM13      | 0.2      | mg/l    | U        | 4.4                     |
| Antimony as Sb           | ICPMSS      | 0.1      | mg/kg^  | U        |                         |
| Arsenic as As            | ICPMSS      | 0.3      | mg/kg^  | UM       |                         |
| Cadmium as Cd            | ICPMSS      | 0.2      | mg/kg^  | UM       |                         |
| Copper as Cu             | ICPMSS      | 1.6      | mg/kg^  | UM       |                         |
| Lead as Pb               | ICPMSS      | 0.7      | mg/kg^  | UM       |                         |
| Manganese as Mn          | ICPMSS      | 1        | mg/kg^  | UM       |                         |
| Mercury as Hg            | ICPMSS      | 0.5      | mg/kg^  | UM       |                         |
| Molybdenum as Mo         | ICPMSS      | 0.5      | mg/kg^  | UM       |                         |
| Nickel as Ni             | ICPMSS      | 2        | mg/kg^  | UM       |                         |
| Selenium as Se           | ICPMSS      | 0.5      | mg/kg^  | UM       |                         |
| Total Chromium as Cr     | ICPMSS      | 1.2      | mg/kg^  | UM       |                         |
| Vanadium as V            | ICPMSS      | 0.6      | mg/kg^  | N        |                         |
| Zinc as Zn               | ICPMSS      | 16       | mg/kg^  | UM       |                         |
| Aluminium as Al          | ICPSOIL     | 10       | mg/kg^  | U        |                         |
| Barium as Ba             | ICPSOIL     | 0.5      | mg/kg^  | UM       |                         |



Project Name: H1069-21 Project No: 22011105 Date Issued: 02/03/2022





005

|           |     |     |     |     | 1252 | THE ENVIR |
|-----------|-----|-----|-----|-----|------|-----------|
|           |     |     |     |     |      |           |
| Sample ID | 001 | 002 | 003 | 004 |      |           |

|                                       |                    |         |        | Jumpio ID  |            | 10 I       | 002            | 003            | <u> </u>   | U4         | 005                     |
|---------------------------------------|--------------------|---------|--------|------------|------------|------------|----------------|----------------|------------|------------|-------------------------|
|                                       |                    |         | Cus    | stomer ID  | TT03-2     | -ES-0.70   | TT03-3-ES-1.10 | BH01-2-ES-0.50 | BH01-3-    | -ES-1.00   | SW01-170122-EW-0<br>.00 |
|                                       |                    |         | San    | nple Type  | LPL        | SOLID      | SOLID          | SOLID          | LPL        | SOLID      | WATER                   |
|                                       |                    |         |        | oling Date | 17/01/2022 | 17/01/2022 | 17/01/2022     | 17/01/2022     | 17/01/2022 | 17/01/2022 | 17/01/2022              |
| Analysis                              | Method Code        | MDL     | Units  | Accred.    |            |            |                |                |            |            |                         |
| Beryllium as Be                       | ICPSOIL            | 0.1     | mg/kg^ | U          |            | 0.23       | 0.61           | 0.55           |            | 0.31       |                         |
| Iron as Fe                            | ICPSOIL            | 36      | mg/kg^ | ИМ         |            | 15800      | 20600          | 47000          |            | 33800      |                         |
| Magnesium as Mg                       | ICPSOIL            | 10      | mg/kg^ | U          |            | 78400      | 30300          | 4930           |            | 12700      |                         |
| Boron as B                            | ICPBOR             | 0.5     | mg/kg^ | UM         |            | 1.0        | 0.8            | 1.2            |            | 1.1        |                         |
| Water Soluble Sulphate as SO4 by Mass | ICPWSS             | 20      | mg/kg^ | им         |            | 306        | 159            | 300            |            | 198        |                         |
| Acid Soluble Sulphate as SO4          | ICPACIDS           | 20      | mg/kg^ | UM         |            | 773        | 491            | 960            |            | 632        |                         |
| Antimony as Sb                        | ICPMSW (Dissolved) | 0.001   | mg/l   | U          | 0.002      |            |                |                | 0.025      |            |                         |
| Antimony as Sb                        | ICPMSW (Dissolved) | 0.001   | mg/l   | U          |            |            |                |                |            |            | <0.001                  |
| Arsenic as As                         | ICPMSW (Dissolved) | 0.001   | mg/l   | U          | 0.021      |            |                |                | 0.036      |            |                         |
| Arsenic as As                         | ICPMSW (Dissolved) | 0.001   | mg/l   | U          |            |            |                |                |            |            | 0.002                   |
| Cadmium as Cd                         | ICPMSW (Dissolved) | 0.00002 | mg/l   | U          | <0.00002   |            |                |                | <0.00002   |            |                         |
| Cadmium as Cd                         | ICPMSW (Dissolved) | 0.00002 | mg/l   | U          |            |            |                |                |            |            | 0.00007                 |
| Total Chromium as Cr                  | ICPMSW (Dissolved) | 0.001   | mg/l   | U          | 0.001      |            |                |                | <0.001     |            |                         |
| Total Chromium as Cr                  | ICPMSW (Dissolved) | 0.001   | mg/l   | U          |            |            |                |                |            |            | <0.001                  |
| Copper as Cu                          | ICPMSW (Dissolved) | 0.001   | mg/l   | U          | 0.006      |            |                |                | 0.008      |            |                         |
| Copper as Cu                          | ICPMSW (Dissolved) | 0.001   | mg/l   | U          |            |            |                |                |            |            | 0.004                   |
| Lead as Pb                            | ICPMSW (Dissolved) | 0.001   | mg/l   | U          | <0.001     |            |                |                | <0.001     |            |                         |
| Lead as Pb                            | ICPMSW (Dissolved) | 0.001   | mg/l   | U          |            |            |                |                |            |            | <0.001                  |
| Manganese as Mn                       | ICPMSW (Dissolved) | 0.002   | mg/l   | U          | <0.002     |            |                |                | 0.015      |            |                         |



Project Name: H1069-21 Project No: 22011105

Date Issued: 02/03/2022

|                                       |                    |         | S      | ample ID | 006                     |
|---------------------------------------|--------------------|---------|--------|----------|-------------------------|
|                                       |                    |         | Cus    | tomer ID | SW02-170122-EW-0<br>.00 |
|                                       |                    |         | Sam    | ple Type | WATER                   |
|                                       |                    |         | Sampl  | ing Date | 17/01/2022              |
| Analysis                              | Method Code        | MDL     | Units  | Accred.  |                         |
| Beryllium as Be                       | ICPSOIL            | 0.1     | mg/kg^ | U        |                         |
| Iron as Fe                            | ICPSOIL            | 36      | mg/kg^ | UM       |                         |
| Magnesium as Mg                       | ICPSOIL            | 10      | mg/kg^ | U        |                         |
| Boron as B                            | ICPBOR             | 0.5     | mg/kg^ | UM       |                         |
| Water Soluble Sulphate as SO4 by Mass | ICPWSS             | 20      | mg/kg^ | UM       |                         |
| Acid Soluble Sulphate as SO4          | ICPACIDS           | 20      | mg/kg^ | UM       |                         |
| Antimony as Sb                        | ICPMSW (Dissolved) | 0.001   | mg/l   | U        |                         |
| Antimony as Sb                        | ICPMSW (Dissolved) | 0.001   | mg/l   | U        | <0.001                  |
| Arsenic as As                         | ICPMSW (Dissolved) | 0.001   | mg/l   | U        |                         |
| Arsenic as As                         | ICPMSW (Dissolved) | 0.001   | mg/l   | U        | 0.002                   |
| Cadmium as Cd                         | ICPMSW (Dissolved) | 0.00002 | mg/l   | U        |                         |
| Cadmium as Cd                         | ICPMSW (Dissolved) | 0.00002 | mg/l   | U        | 0.00003                 |
| Total Chromium as Cr                  | ICPMSW (Dissolved) | 0.001   | mg/l   | U        |                         |
| Total Chromium as Cr                  | ICPMSW (Dissolved) | 0.001   | mg/l   | U        | <0.001                  |
| Copper as Cu                          | ICPMSW (Dissolved) | 0.001   | mg/l   | U        |                         |
| Copper as Cu                          | ICPMSW (Dissolved) | 0.001   | mg/l   | U        | 0.003                   |
| Lead as Pb                            | ICPMSW (Dissolved) | 0.001   | mg/l   | U        |                         |
| Lead as Pb                            | ICPMSW (Dissolved) | 0.001   | mg/l   | U        | <0.001                  |
| Manganese as Mn                       | ICPMSW (Dissolved) | 0.002   | mg/l   | U        |                         |





Page 12 of 34







|                  |                       |         | Sa      | mple ID | 0          | 01         | 002            | 003<br>BH01-2-ES-0.50 | 0(         | 005        |                 |
|------------------|-----------------------|---------|---------|---------|------------|------------|----------------|-----------------------|------------|------------|-----------------|
|                  |                       |         | Custo   | omer ID | TT03-2     | -ES-0.70   | TT03-3-ES-1.10 |                       | BH01-3-    | -ES-1.00   | SW01-170122-EW- |
|                  |                       |         | Samp    | le Type | LPL        | SOLID      | SOLID          | SOLID                 | LPL        | SOLID      | WATER           |
|                  |                       |         | Samplii | ng Date | 17/01/2022 | 17/01/2022 | 17/01/2022     | 17/01/2022            | 17/01/2022 | 17/01/2022 | 17/01/2022      |
| Analysis         | Method Code           | MDL     | Units   | Accred. |            |            |                |                       |            |            |                 |
| Manganese as Mn  | ICPMSW (Dissolved)    | 0.002   | mg/l    | U       |            |            |                |                       |            |            | 0.085           |
| Mercury as Hg    | ICPMSW (Dissolved)    | 0.00003 | mg/l    | U       | <0.00003   |            |                |                       | <0.00003   |            |                 |
| Mercury as Hg    | ICPMSW (Dissolved)    | 0.00003 | mg/l    | U       |            |            |                |                       |            |            | <0.00003        |
| Molybdenum as Mo | ICPMSW (Dissolved)    | 0.001   | mg/l    | U       | 0.030      |            |                |                       | 0.081      |            |                 |
| Molybdenum as Mo | ICPMSW (Dissolved)    | 0.001   | mg/l    | U       |            |            |                |                       |            |            | <0.001          |
| Nickel as Ni     | ICPMSW (Dissolved)    | 0.001   | mg/l    | U       | <0.001     |            |                |                       | <0.001     |            |                 |
| Nickel as Ni     | ICPMSW (Dissolved)    | 0.001   | mg/l    | U       |            |            |                |                       |            |            | 0.002           |
| Selenium as Se   | ICPMSW (Dissolved)    | 0.001   | mg/l    | U       | 0.004      |            |                |                       | 0.005      |            |                 |
| Selenium as Se   | ICPMSW (Dissolved)    | 0.001   | mg/l    | U       |            |            |                |                       |            |            | <0.001          |
| Vanadium as V    | ICPMSW (Dissolved)    | 0.001   | mg/l    | U       | 0.002      |            |                |                       | 0.003      |            |                 |
| Vanadium as V    | ICPMSW (Dissolved)    | 0.001   | mg/l    | U       |            |            |                |                       |            |            | <0.001          |
| Zinc as Zn       | ICPMSW (Dissolved)    | 0.002   | mg/l    | U       | 0.002      |            |                |                       | <0.002     |            |                 |
| Zinc as Zn       | ICPMSW (Dissolved)    | 0.002   | mg/l    | U       |            |            |                |                       |            |            | 0.049           |
| Aluminium as Al  | ICPWATVAR (Dissolved) | 0.01    | mg/l    | U       | 0.01       |            |                |                       | 0.03       |            |                 |
| Aluminium as Al  | ICPWATVAR (Dissolved) | 0.01    | mg/l    | U       |            |            |                |                       |            |            | <0.01           |
| Barium as Ba     | ICPWATVAR (Dissolved) | 0.01    | mg/l    | U       | 0.04       |            |                |                       | 0.03       |            |                 |
| Barium as Ba     | ICPWATVAR (Dissolved) | 0.01    | mg/l    | U       |            |            |                |                       |            |            | 0.05            |
| Beryllium as Be  | ICPWATVAR (Dissolved) | 0.01    | mg/l    | N       | <0.01      |            |                |                       | <0.01      |            |                 |
| Beryllium as Be  | ICPWATVAR (Dissolved) | 0.01    | mg/l    | N       |            |            |                |                       |            |            | <0.01           |



| UKAS<br>TESTING |  |
|-----------------|--|
| TESTING<br>1252 |  |
|                 |  |



|                  |                       |         | s         | ample ID  | 006                     |
|------------------|-----------------------|---------|-----------|-----------|-------------------------|
|                  |                       |         | Cus       | stomer ID | SW02-170122-EW-0<br>.00 |
|                  |                       |         | Sam       | ple Type  | WATER                   |
|                  |                       |         | Samp      | ling Date | 17/01/2022              |
| Analysis         | Method Code           | MDL     | MDL Units |           |                         |
| Manganese as Mn  | ICPMSW (Dissolved)    | 0.002   | mg/l      | U         | 0.029                   |
| Mercury as Hg    | ICPMSW (Dissolved)    | 0.00003 | mg/l      | U         |                         |
| Mercury as Hg    | ICPMSW (Dissolved)    | 0.00003 | mg/l      | U         | <0.00003                |
| Molybdenum as Mo | ICPMSW (Dissolved)    | 0.001   | mg/l      | U         |                         |
| Molybdenum as Mo | ICPMSW (Dissolved)    | 0.001   | mg/l      | U         | <0.001                  |
| Nickel as Ni     | ICPMSW (Dissolved)    | 0.001   | mg/l      | U         |                         |
| Nickel as Ni     | ICPMSW (Dissolved)    | 0.001   | mg/l      | U         | 0.002                   |
| Selenium as Se   | ICPMSW (Dissolved)    | 0.001   | mg/l      | U         |                         |
| Selenium as Se   | ICPMSW (Dissolved)    | 0.001   | mg/l      | U         | <0.001                  |
| Vanadium as V    | ICPMSW (Dissolved)    | 0.001   | mg/l      | U         |                         |
| Vanadium as V    | ICPMSW (Dissolved)    | 0.001   | mg/l      | U         | <0.001                  |
| Zinc as Zn       | ICPMSW (Dissolved)    | 0.002   | mg/l      | U         |                         |
| Zinc as Zn       | ICPMSW (Dissolved)    | 0.002   | mg/l      | U         | 0.050                   |
| Aluminium as Al  | ICPWATVAR (Dissolved) | 0.01    | mg/l      | U         |                         |
| Aluminium as Al  | ICPWATVAR (Dissolved) | 0.01    | mg/l      | U         | <0.01                   |
| Barium as Ba     | ICPWATVAR (Dissolved) | 0.01    | mg/l      | U         |                         |
| Barium as Ba     | ICPWATVAR (Dissolved) | 0.01    | mg/l      | U         | 0.05                    |
| Beryllium as Be  | ICPWATVAR (Dissolved) | 0.01    | mg/l      | N         |                         |
| Beryllium as Be  | ICPWATVAR (Dissolved) | 0.01    | mg/l      | N         | <0.01                   |



Benzene HS\_1D\_AR BTEXHSA

10

UM

μg/kg^

Client: SOCOTEC Geotechnical

Project Name: H1069-21 Project No: 22011105 Date Issued: 02/03/2022



27



| Allalysis Results        |                       |      |        | _        |            |            |                       |                       |            |            |                         |
|--------------------------|-----------------------|------|--------|----------|------------|------------|-----------------------|-----------------------|------------|------------|-------------------------|
|                          |                       |      | Sa     | ample ID |            | 001        | 002<br>TT03-3-ES-1.10 | 003<br>BH01-2-ES-0.50 |            | 04         | 005                     |
|                          |                       |      | Cust   | tomer ID | TT03-2     | ?-ES-0.70  |                       |                       | BH01-3     | -ES-1.00   | SW01-170122-EW-0<br>.00 |
|                          |                       |      | Sam    | ple Type | LPL        | SOLID      | SOLID                 | SOLID                 | LPL        | SOLID      | WATER                   |
|                          |                       |      | Sampl  | ing Date | 17/01/2022 | 17/01/2022 | 17/01/2022            | 17/01/2022            | 17/01/2022 | 17/01/2022 | 17/01/2022              |
| Analysis                 | Method Code           | MDL  | Units  | Accred.  |            |            |                       |                       |            |            |                         |
| Boron as B               | ICPWATVAR (Dissolved) | 0.01 | mg/l   | U        | 0.08       |            |                       |                       | 0.11       |            |                         |
| Boron as B               | ICPWATVAR (Dissolved) | 0.01 | mg/l   | U        |            |            |                       |                       |            |            | 0.04                    |
| Calcium as Ca            | ICPWATVAR (Dissolved) | 1    | mg/l   | U        |            |            |                       |                       |            |            | 45                      |
| Iron as Fe               | ICPWATVAR (Dissolved) | 0.01 | mg/l   | U        | <0.01      |            |                       |                       | <0.01      |            |                         |
| Iron as Fe               | ICPWATVAR (Dissolved) | 0.01 | mg/l   | U        |            |            |                       |                       |            |            | 0.08                    |
| Magnesium as Mg          | ICPWATVAR (Dissolved) | 1    | mg/l   | U        | 4          |            |                       |                       | 4          |            |                         |
| Magnesium as Mg          | ICPWATVAR (Dissolved) | 1    | mg/l   | U        |            |            |                       |                       |            |            | 6                       |
| Total Sulphur as SO4     | ICPWATVAR (Dissolved) | 3    | mg/l   | U        | 76         |            |                       |                       | 109        |            |                         |
| Total Sulphur as SO4     | ICPWATVAR (Dissolved) | 3    | mg/l   | U        |            |            |                       |                       |            |            | 30                      |
| Total Hardness as CaCO3  | ICPWATVAR (Dissolved) | 6.6  | mg/l   | U        |            |            |                       |                       |            |            | 139                     |
| MTBE                     | BTEXHSA               | 10   | μg/l   | N        | <10        |            |                       |                       | <10        |            |                         |
| MTBE                     | BTEXHSA               | 20   | μg/kg^ | U        |            | <23        | <24                   | <22                   |            | <22        |                         |
| MTBE                     | BTEXHSA               | 10   | μg/l   | U        |            |            |                       |                       |            |            | <10                     |
| Benzene<br>HS_1D_AR      | BTEXHSA               | 5    | μg/l   | N        | <5         |            |                       |                       | <5         |            |                         |
| Ethylbenzene<br>HS_1D_AR | BTEXHSA               | 5    | μg/l   | N        | <5         |            |                       |                       | <5         |            |                         |
| m/p-Xylene<br>HS_1D_AR   | BTEXHSA               | 10   | μg/l   | N        | <10        |            |                       |                       | <10        |            |                         |
| o-Xylene<br>HS_1D_AR     | BTEXHSA               | 5    | μg/l   | N        | <5         |            |                       |                       | <5         |            |                         |
| Toluene<br>HS_1D_AR      | BTEXHSA               | 5    | μg/l   | N        | <5         |            |                       |                       | <5         |            |                         |
|                          |                       |      |        |          |            | 1          |                       |                       |            |            |                         |

48

23

111



Project Name: H1069-21 Project No: 22011105

Date Issued: 02/03/2022

|                          |                       |      | S      | ample ID  | 006                     |
|--------------------------|-----------------------|------|--------|-----------|-------------------------|
|                          |                       |      | Cus    | stomer ID | SW02-170122-EW-0<br>.00 |
|                          |                       |      | San    | ple Type  | WATER                   |
|                          |                       |      | Samp   | ling Date | 17/01/2022              |
| Analysis                 | Method Code           | MDL  | Units  | Accred.   |                         |
| Boron as B               | ICPWATVAR (Dissolved) | 0.01 | mg/l   | U         |                         |
| Boron as B               | ICPWATVAR (Dissolved) | 0.01 | mg/l   | U         | 0.04                    |
| Calcium as Ca            | ICPWATVAR (Dissolved) | 1    | mg/l   | U         | 47                      |
| Iron as Fe               | ICPWATVAR (Dissolved) | 0.01 | mg/l   | U         |                         |
| Iron as Fe               | ICPWATVAR (Dissolved) | 0.01 | mg/l   | U         | 0.07                    |
| Magnesium as Mg          | ICPWATVAR (Dissolved) | 1    | mg/l   | U         |                         |
| Magnesium as Mg          | ICPWATVAR (Dissolved) | 1    | mg/l   | U         | 7                       |
| Total Sulphur as SO4     | ICPWATVAR (Dissolved) | 3    | mg/l   | U         |                         |
| Total Sulphur as SO4     | ICPWATVAR (Dissolved) | 3    | mg/l   | U         | 29                      |
| Total Hardness as CaCO3  | ICPWATVAR (Dissolved) | 6.6  | mg/l   | U         | 143                     |
| МТВЕ                     | BTEXHSA               | 10   | μg/l   | N         |                         |
| МТВЕ                     | BTEXHSA               | 20   | μg/kg^ | U         |                         |
| МТВЕ                     | BTEXHSA               | 10   | μg/l   | U         | <10                     |
| Benzene<br>HS_1D_AR      | BTEXHSA               | 5    | μg/l   | N         |                         |
| Ethylbenzene<br>HS_1D_AR | BTEXHSA               | 5    | μg/l   | N         |                         |
| m/p-Xylene<br>HS_1D_AR   | BTEXHSA               | 10   | μg/l   | N         |                         |
| o-Xylene<br>HS_1D_AR     | BTEXHSA               | 5    | μg/l   | N         |                         |
| Toluene<br>HS_1D_AR      | BTEXHSA               | 5    | µg/l   | N         |                         |
| Benzene<br>HS_1D_AR      | BTEXHSA               | 10   | μg/kg^ | UM        |                         |







Sample ID

Project Name: H1069-21 Project No: 22011105 Date Issued: 02/03/2022





005

|     |     |     | TESTING<br>1252 | THE ENVIRONM |
|-----|-----|-----|-----------------|--------------|
| 001 | 002 | 003 | 004             |              |

|                          |             |      | Cus    | stomer ID | TT03-2     | 2-ES-0.70  | TT03-3-ES-1.10 | BH01-2-ES-0.50 | BH01-3-    | -ES-1.00   | SW01-170122-EW-0<br>.00 |
|--------------------------|-------------|------|--------|-----------|------------|------------|----------------|----------------|------------|------------|-------------------------|
|                          |             |      | San    | nple Type | LPL        | SOLID      | SOLID          | SOLID          | LPL        | SOLID      | WATER                   |
|                          |             |      | Samp   | ling Date | 17/01/2022 | 17/01/2022 | 17/01/2022     | 17/01/2022     | 17/01/2022 | 17/01/2022 | 17/01/2022              |
| Analysis                 | Method Code | MDL  | Units  | Accred.   |            |            |                |                |            |            |                         |
| Ethylbenzene<br>HS_1D_AR | BTEXHSA     | 10   | μg/kg^ | UM        |            | 37         | 13             | <11            |            | <11        |                         |
| m/p-Xylene<br>HS_1D_AR   | BTEXHSA     | 20   | μg/kg^ | UM        |            | <23        | <24            | <22            |            | <22        |                         |
| o-Xylene<br>HS_1D_AR     | BTEXHSA     | 10   | μg/kg^ | UM        |            | <11        | <12            | <11            |            | <11        |                         |
| Toluene<br>HS_1D_AR      | BTEXHSA     | 10   | μg/kg^ | UM        |            | <11        | <12            | <11            |            | <11        |                         |
| Benzene<br>HS_1D_AR      | BTEXHSA     | 5    | μg/l   | U         |            |            |                |                |            |            | <5                      |
| Ethylbenzene<br>HS_1D_AR | BTEXHSA     | 5    | μg/l   | U         |            |            |                |                |            |            | <5                      |
| m/p-Xylene<br>HS_1D_AR   | BTEXHSA     | 10   | μg/l   | U         |            |            |                |                |            |            | <10                     |
| o-Xylene<br>HS_1D_AR     | BTEXHSA     | 5    | µg/l   | U         |            |            |                |                |            |            | <5                      |
| Toluene<br>HS_1D_AR      | BTEXHSA     | 5    | µg/l   | U         |            |            |                |                |            |            | <5                      |
| Acenaphthene             | PAHMSW      | 0.01 | μg/l   | U         | 0.10       |            |                |                | <0.02 D    |            |                         |
| Acenaphthylene           | PAHMSW      | 0.01 | μg/l   | U         | 0.01       |            |                |                | <0.02 D    |            |                         |
| Anthracene               | PAHMSW      | 0.01 | μg/l   | U         | <0.01      |            |                |                | <0.02 p    |            |                         |
| Benzo[a]anthracene       | PAHMSW      | 0.01 | μg/l   | U         | <0.01      |            |                |                | <0.02 p    |            |                         |
| Benzo[a]pyrene           | PAHMSW      | 0.01 | μg/l   | U         | <0.01      |            |                |                | <0.02 p    |            |                         |
| Benzo[b]fluoranthene     | PAHMSW      | 0.01 | μg/l   | U         | <0.01      |            |                |                | <0.02 p    |            |                         |
| Benzo[g,h,i]perylene     | PAHMSW      | 0.01 | μg/l   | U         | <0.01      |            |                |                | <0.02 p    |            |                         |
| Benzo[k]fluoranthene     | PAHMSW      | 0.01 | μg/l   | U         | <0.01      |            |                |                | <0.02 p    |            |                         |
| Chrysene                 | PAHMSW      | 0.01 | μg/l   | U         | <0.01      |            |                |                | <0.02 D    |            |                         |
| Coronene                 | PAHMSW      | 0.01 | μg/l   | U         | <0.01      |            |                |                | <0.02 D    |            |                         |



Project Name: H1069-21 Project No: 22011105

Date Issued: 02/03/2022

| Analysis Results         |             |      |        |          |                         |
|--------------------------|-------------|------|--------|----------|-------------------------|
|                          |             |      | Sa     | ample ID | 006                     |
|                          |             |      | Cus    | tomer ID | SW02-170122-EW-0<br>.00 |
|                          |             |      | Sam    | ple Type | WATER                   |
|                          |             |      | Sampl  | ing Date | 17/01/2022              |
| Analysis                 | Method Code | MDL  | Units  | Accred.  |                         |
| Ethylbenzene<br>HS_1D_AR | BTEXHSA     | 10   | μg/kg^ | UM       |                         |
| m/p-Xylene<br>HS_1D_AR   | BTEXHSA     | 20   | μg/kg^ | UM       |                         |
| o-Xylene<br>HS_1D_AR     | BTEXHSA     | 10   | μg/kg^ | UM       |                         |
| Toluene<br>HS_1D_AR      | BTEXHSA     | 10   | μg/kg^ | UM       |                         |
| Benzene<br>HS_1D_AR      | BTEXHSA     | 5    | μg/l   | U        | <5                      |
| Ethylbenzene<br>HS_1D_AR | BTEXHSA     | 5    | µg/l   | U        | <5                      |
| m/p-Xylene<br>HS_1D_AR   | BTEXHSA     | 10   | µg/l   | U        | <10                     |
| o-Xylene<br>HS_1D_AR     | BTEXHSA     | 5    | μg/l   | U        | <5                      |
| Toluene<br>HS_1D_AR      | BTEXHSA     | 5    | μg/l   | U        | <5                      |
| Acenaphthene             | PAHMSW      | 0.01 | μg/l   | U        |                         |
| Acenaphthylene           | PAHMSW      | 0.01 | μg/l   | U        |                         |
| Anthracene               | PAHMSW      | 0.01 | μg/l   | U        |                         |
| Benzo[a]anthracene       | PAHMSW      | 0.01 | µg/l   | U        |                         |
| Benzo[a]pyrene           | PAHMSW      | 0.01 | µg/l   | U        |                         |
| Benzo[b]fluoranthene     | PAHMSW      | 0.01 | μg/l   | U        |                         |
| Benzo[g,h,i]perylene     | PAHMSW      | 0.01 | μg/l   | U        |                         |
| Benzo[k]fluoranthene     | PAHMSW      | 0.01 | μg/l   | U        |                         |
| Chrysene                 | PAHMSW      | 0.01 | μg/l   | U        |                         |
| Coronene                 | PAHMSW      | 0.01 | μg/l   | U        |                         |











| Analysis Results       |             |      |         | _       |            |            |                       |                       |            |            |                         |
|------------------------|-------------|------|---------|---------|------------|------------|-----------------------|-----------------------|------------|------------|-------------------------|
|                        |             |      | Sa      | mple ID |            | 01         | 002<br>TT03-3-ES-1.10 | 003<br>BH01-2-ES-0.50 | 0          | 005        |                         |
|                        |             |      | Custo   | omer ID | TT03-2     | -ES-0.70   |                       |                       | BH01-3     | -ES-1.00   | SW01-170122-EW-0<br>.00 |
|                        |             |      | Samp    | le Type | LPL        | SOLID      | SOLID                 | SOLID                 | LPL        | SOLID      | WATER                   |
|                        |             |      | Samplii | ng Date | 17/01/2022 | 17/01/2022 | 17/01/2022            | 17/01/2022            | 17/01/2022 | 17/01/2022 | 17/01/2022              |
| Analysis               | Method Code | MDL  | Units   | Accred. |            |            |                       |                       |            |            |                         |
| Dibenzo[a,h]anthracene | PAHMSW      | 0.01 | μg/l    | U       | <0.01      |            |                       |                       | <0.02 D    |            |                         |
| Fluoranthene           | PAHMSW      | 0.01 | μg/l    | U       | <0.01      |            |                       |                       | <0.02 D    |            |                         |
| Fluorene               | PAHMSW      | 0.01 | μg/l    | U       | <0.01      |            |                       |                       | <0.02 D    |            |                         |
| Indeno[1,2,3-cd]pyrene | PAHMSW      | 0.01 | μg/l    | U       | <0.01      |            |                       |                       | <0.02 D    |            |                         |
| Naphthalene            | PAHMSW      | 0.01 | µg/l    | U       | 0.02       |            |                       |                       | 0.05       |            |                         |
| Phenanthrene           | PAHMSW      | 0.01 | μg/l    | U       | <0.01      |            |                       |                       | <0.02 p    |            |                         |
| Pyrene                 | PAHMSW      | 0.01 | μg/l    | U       | <0.01      |            |                       |                       | <0.02 p    |            |                         |
| Total PAH 16           | PAHMSW      | 0.16 | μg/l    | U       | 0.32       |            |                       |                       | 0.34       |            |                         |
| Acenaphthene           | PAHMSUS     | 0.08 | mg/kg^  | UM      |            | <0.09      | <0.09                 | 0.21                  |            | 0.15       |                         |
| Acenaphthylene         | PAHMSUS     | 0.08 | mg/kg^  | U       |            | <0.09      | 0.63                  | 0.22                  |            | 0.11       |                         |
| Anthracene             | PAHMSUS     | 0.08 | mg/kg^  | U       |            | 0.15       | 0.19                  | 0.68                  |            | 0.33       |                         |
| Benzo[a]anthracene     | PAHMSUS     | 0.08 | mg/kg^  | UM      |            | 0.32* в    | 0.19* в               | 1.84* в               |            | 0.86* в    |                         |
| Benzo[a]pyrene         | PAHMSUS     | 0.08 | mg/kg^  | UM      |            | 0.25       | 0.13                  | 1.76                  |            | 0.79       |                         |
| Benzo[b]fluoranthene   | PAHMSUS     | 0.08 | mg/kg^  | UM      |            | 0.44       | 0.32                  | 2.55                  |            | 1.18       |                         |
| Benzo[g,h,i]perylene   | PAHMSUS     | 0.08 | mg/kg^  | UM      |            | 0.13       | <0.09                 | 0.94                  |            | 0.42       |                         |
| Benzo[k]fluoranthene   | PAHMSUS     | 0.08 | mg/kg^  | UM      |            | 0.14       | 0.09                  | 0.84                  |            | 0.43       |                         |
| Chrysene               | PAHMSUS     | 0.08 | mg/kg^  | UM      |            | 0.48       | 0.47                  | 2.07                  |            | 1.05       |                         |
| Coronene               | PAHMSUS     | 0.08 | mg/kg^  | N       |            | <0.09      | <0.09                 | 0.27                  |            | 0.12       |                         |
| Dibenzo[a,h]anthracene | PAHMSUS     | 0.08 | mg/kg^  | UM      |            | <0.09      | <0.09                 | 0.40                  |            | 0.19       |                         |







|                        |             | Sample ID |         |         |                         |  |  |  |
|------------------------|-------------|-----------|---------|---------|-------------------------|--|--|--|
|                        |             |           | Custo   | omer ID | SW02-170122-EW-0<br>.00 |  |  |  |
|                        |             |           | Samp    | le Type | WATER                   |  |  |  |
|                        |             |           | Samplii | ng Date | 17/01/2022              |  |  |  |
| Analysis               | Method Code | MDL       | Units   | Accred. |                         |  |  |  |
| Dibenzo[a,h]anthracene | PAHMSW      | 0.01      | μg/l    | U       |                         |  |  |  |
| Fluoranthene           | PAHMSW      | 0.01      | µg/l    | U       |                         |  |  |  |
| Fluorene               | PAHMSW      | 0.01      | μg/l    | U       |                         |  |  |  |
| Indeno[1,2,3-cd]pyrene | PAHMSW      | 0.01      | µg/l    | U       |                         |  |  |  |
| Naphthalene            | PAHMSW      | 0.01      | µg/l    | U       |                         |  |  |  |
| Phenanthrene           | PAHMSW      | 0.01      | µg/l    | U       |                         |  |  |  |
| Pyrene                 | PAHMSW      | 0.01      | μg/l    | U       |                         |  |  |  |
| Total PAH 16           | PAHMSW      | 0.16      | μg/l    | U       |                         |  |  |  |
| Acenaphthene           | PAHMSUS     | 0.08      | mg/kg^  | UM      |                         |  |  |  |
| Acenaphthylene         | PAHMSUS     | 0.08      | mg/kg^  | U       |                         |  |  |  |
| Anthracene             | PAHMSUS     | 0.08      | mg/kg^  | U       |                         |  |  |  |
| Benzo[a]anthracene     | PAHMSUS     | 0.08      | mg/kg^  | UM      |                         |  |  |  |
| Benzo[a]pyrene         | PAHMSUS     | 0.08      | mg/kg^  | UM      |                         |  |  |  |
| Benzo[b]fluoranthene   | PAHMSUS     | 0.08      | mg/kg^  | UM      |                         |  |  |  |
| Benzo[g,h,i]perylene   | PAHMSUS     | 0.08      | mg/kg^  | UM      |                         |  |  |  |
| Benzo[k]fluoranthene   | PAHMSUS     | 0.08      | mg/kg^  | UM      |                         |  |  |  |
| Chrysene               | PAHMSUS     | 0.08      | mg/kg^  | UM      |                         |  |  |  |
| Coronene               | PAHMSUS     | 0.08      | mg/kg^  | N       |                         |  |  |  |
| Dibenzo[a,h]anthracene | PAHMSUS     | 0.08      | mg/kg^  | UM      |                         |  |  |  |







| Analysis Results       |             |      |         |         |            |            |                |                |            |            |                         |
|------------------------|-------------|------|---------|---------|------------|------------|----------------|----------------|------------|------------|-------------------------|
|                        |             |      | Sa      | mple ID | (          | 001        | 002            | 003            | 0          | 04         | 005                     |
|                        |             |      | Custo   | omer ID | TT03-2     | 2-ES-0.70  | TT03-3-ES-1.10 | BH01-2-ES-0.50 | BH01-3-    | -ES-1.00   | SW01-170122-EW-0<br>.00 |
|                        |             |      | Samp    | le Type | LPL        | SOLID      | SOLID          | SOLID          | LPL        | SOLID      | WATER                   |
|                        |             |      | Samplii | ng Date | 17/01/2022 | 17/01/2022 | 17/01/2022     | 17/01/2022     | 17/01/2022 | 17/01/2022 | 17/01/2022              |
| Analysis               | Method Code | MDL  | Units   | Accred. |            |            |                |                |            |            |                         |
| Fluoranthene           | PAHMSUS     | 0.08 | mg/kg^  | UM      |            | 0.62       | 0.50           | 2.90           |            | 1.40       |                         |
| Fluorene               | PAHMSUS     | 0.08 | mg/kg^  | UM      |            | <0.09      | 0.20           | 0.25           |            | 0.17       |                         |
| Indeno[1,2,3-cd]pyrene | PAHMSUS     | 0.08 | mg/kg^  | UM      |            | 0.19       | 0.11           | 1.38           |            | 0.62       |                         |
| Naphthalene            | PAHMSUS     | 0.08 | mg/kg^  | UM      |            | 0.29       | 1.87           | 0.51           |            | 0.47       |                         |
| Phenanthrene           | PAHMSUS     | 0.08 | mg/kg^  | UM      |            | 0.69       | 1.26           | 1.59           |            | 1.15       |                         |
| Pyrene                 | PAHMSUS     | 0.08 | mg/kg^  | UM      |            | 0.43       | 0.38           | 2.24           |            | 1.08       |                         |
| Total PAH 16           | PAHMSUS     | 1.28 | mg/kg^  | U       |            | 4.49       | 6.62           | 20.4           |            | 10.4       |                         |
| Acenaphthene           | PAHMSW      | 0.01 | μg/l    | U       |            |            |                |                |            |            | <0.01                   |
| Acenaphthylene         | PAHMSW      | 0.01 | μg/l    | U       |            |            |                |                |            |            | <0.01                   |
| Anthracene             | PAHMSW      | 0.01 | μg/l    | U       |            |            |                |                |            |            | <0.01                   |
| Benzo[a]anthracene     | PAHMSW      | 0.01 | μg/l    | U       |            |            |                |                |            |            | <0.01* в                |
| Benzo[a]pyrene         | PAHMSW      | 0.01 | μg/l    | U       |            |            |                |                |            |            | <0.01                   |
| Benzo[b]fluoranthene   | PAHMSW      | 0.01 | μg/l    | U       |            |            |                |                |            |            | <0.01                   |
| Benzo[g,h,i]perylene   | PAHMSW      | 0.01 | µg/l    | U       |            |            |                |                |            |            | <0.01                   |
| Benzo[k]fluoranthene   | PAHMSW      | 0.01 | μg/l    | U       |            |            |                |                |            |            | <0.01                   |
| Chrysene               | PAHMSW      | 0.01 | µg/l    | U       |            |            |                |                |            |            | <0.01                   |
| Coronene               | PAHMSW      | 0.01 | μg/l    | U       |            |            |                |                |            |            | <0.01                   |
| Dibenzo[a,h]anthracene | PAHMSW      | 0.01 | μg/l    | U       |            |            |                |                |            |            | <0.01                   |
| Fluoranthene           | PAHMSW      | 0.01 | µg/l    | U       |            |            |                |                |            |            | <0.01                   |





|                        |             |           | Sa     | mple ID  | 006                     |
|------------------------|-------------|-----------|--------|----------|-------------------------|
|                        |             |           | Cust   | omer ID  | SW02-170122-EW-0<br>.00 |
|                        |             |           | Sam    | ple Type | WATER                   |
|                        |             |           | Sampl  | ing Date | 17/01/2022              |
| Analysis               | Method Code | MDL Units |        | Accred.  |                         |
| Fluoranthene           | PAHMSUS     | 0.08      | mg/kg^ | UM       |                         |
| Fluorene               | PAHMSUS     | 0.08      | mg/kg^ | UM       |                         |
| Indeno[1,2,3-cd]pyrene | PAHMSUS     | 0.08      | mg/kg^ | UM       |                         |
| Naphthalene            | PAHMSUS     | 0.08      | mg/kg^ | UM       |                         |
| Phenanthrene           | PAHMSUS     | 0.08      | mg/kg^ | UM       |                         |
| Pyrene                 | PAHMSUS     | 0.08      | mg/kg^ | UM       |                         |
| Total PAH 16           | PAHMSUS     | 1.28      | mg/kg^ | U        |                         |
| Acenaphthene           | PAHMSW      | 0.01      | μg/l   | U        | <0.01                   |
| Acenaphthylene         | PAHMSW      | 0.01      | μg/l   | U        | <0.01                   |
| Anthracene             | PAHMSW      | 0.01      | μg/l   | U        | <0.01                   |
| Benzo[a]anthracene     | PAHMSW      | 0.01      | μg/l   | U        | <0.01* B                |
| Benzo[a]pyrene         | PAHMSW      | 0.01      | μg/l   | U        | <0.01                   |
| Benzo[b]fluoranthene   | PAHMSW      | 0.01      | μg/l   | U        | <0.01                   |
| Benzo[g,h,i]perylene   | PAHMSW      | 0.01      | μg/l   | U        | <0.01                   |
| Benzo[k]fluoranthene   | PAHMSW      | 0.01      | μg/l   | U        | <0.01                   |
| Chrysene               | PAHMSW      | 0.01      | μg/l   | U        | <0.01                   |
| Coronene               | PAHMSW      | 0.01      | μg/l   | U        | <0.01                   |
| Dibenzo[a,h]anthracene | PAHMSW      | 0.01      | μg/l   | U        | <0.01                   |
| Fluoranthene           | PAHMSW      | 0.01      | μg/l   | U        | <0.01                   |







| Analysis Results                           |                     |      |        | _        |            |                     |                |                |                       |            |                         |
|--|---------------------|------|--------|----------|------------|---------------------|----------------|----------------|-----------------------|------------|-------------------------|
|  |                     |      | Sa     | mple ID  | 0          | 001                 | 002            | 003            | 0                     | 04         | 005                     |
|  |                     |      | Cust   | omer ID  | TT03-2     | -ES-0.70            | TT03-3-ES-1.10 | BH01-2-ES-0.50 | BH01-3-               | -ES-1.00   | SW01-170122-EW-0<br>.00 |
|  |                     |      | Samı   | ple Type | LPL        | SOLID               | SOLID          | SOLID          | LPL                   | SOLID      | WATER                   |
|  |                     |      | Sampli | ing Date | 17/01/2022 | 17/01/2022          | 17/01/2022     | 17/01/2022     | 17/01/2022            | 17/01/2022 | 17/01/2022              |
| Analysis                                   | Method Code         | MDL  | Units  | Accred.  |            |                     |                |                |                       |            |                         |
| Fluorene                                   | PAHMSW              | 0.01 | μg/l   | U        |            |                     |                |                |                       |            | <0.01                   |
| Indeno[1,2,3-cd]pyrene                     | PAHMSW              | 0.01 | μg/l   | U        |            |                     |                |                |                       |            | <0.01                   |
| Naphthalene                                | PAHMSW              | 0.01 | μg/l   | U        |            |                     |                |                |                       |            | 0.01                    |
| Phenanthrene                               | PAHMSW              | 0.01 | μg/l   | U        |            |                     |                |                |                       |            | <0.01                   |
| Pyrene                                     | PAHMSW              | 0.01 | μg/l   | U        |            |                     |                |                |                       |            | <0.01                   |
| Total PAH 16                               | PAHMSW              | 0.16 | μg/l   | U        |            |                     |                |                |                       |            | 0.16                    |
| >C10-C12 (Aliphatic) T<br>EH_CU_1D_AL      | TPHFID (Aliphatic)  | 0.01 | mg/l   | U        | <0.01* в   |                     |                |                | <0.02* <sub>B,D</sub> |            |                         |
| >C12-C16 (Aliphatic) T<br>EH_CU_1D_AL      | TPHFID (Aliphatic)  | 0.01 | mg/l   | U        | <0.01* B   |                     |                |                | <0.02* B,D            |            |                         |
| >C16-C21 (Aliphatic) T<br>EH_CU_1D_AL      | TPHFID (Aliphatic)  | 0.01 | mg/l   | U        | <0.01      |                     |                |                | <0.02 D               |            |                         |
| >C21-C35 (Aliphatic) T<br>EH_CU_1D_AL      | TPHFID (Aliphatic)  | 0.01 | mg/l   | U        | <0.01      |                     |                |                | <0.02 D               |            |                         |
| Total TPH >C8-C40 (Aliphatic)              | TPHFID (Aliphatic)  | 0.01 | mg/l   | U        | <0.01      |                     |                |                | <0.02 D               |            |                         |
| >C10-C12 (Aliphatic) TF<br>EH_CU_1D_AL     | PHFIDUS (Aliphatic) | 4    | mg/kg^ | U        |            | <4.50               | <4.70          | <4.45          |                       | <4.45      |                         |
| >C12-C16 (Aliphatic) TF<br>EH_CU_1D_AL     | PHFIDUS (Aliphatic) | 4    | mg/kg^ | U        |            | <4.50               | <4.70          | <4.45          |                       | <4.45      |                         |
| >C16-C21 (Aliphatic) TF<br>EH_CU_1D_AL     | PHFIDUS (Aliphatic) | 4    | mg/kg^ | U        |            | <4.50* <sub>B</sub> | <4.70* B       | 8.17* в        |                       | 6.48* в    |                         |
| >C21-C35 (Aliphatic) TF<br>EH_CU_1D_AL     | PHFIDUS (Aliphatic) | 10   | mg/kg^ | U        |            | <11.3               | <11.8          | 19.3           |                       | 13.5       |                         |
| Total TPH >C8-C40 (Aliphatic)  EH_CU_1D_AL | PHFIDUS (Aliphatic) | 20   | mg/kg^ | U        |            | <22.5               | <23.5          | 32.9           |                       | 24.7       |                         |
| >C10-C12 (Aliphatic)                       | TPHFID (Aliphatic)  | 0.01 | mg/l   | U        |            |                     |                |                |                       |            | <0.01                   |
| >C12-C16 (Aliphatic)                       | TPHFID (Aliphatic)  | 0.01 | mg/l   | U        |            |                     |                |                |                       |            | <0.01                   |
| >C16-C21 (Aliphatic)                       | TPHFID (Aliphatic)  | 0.01 | mg/l   | U        |            |                     |                |                |                       |            | <0.01                   |
|  |                     | 1    |        |          |            |                     |                | 1              |                       | 1          |                         |







|  |                      |      | s      | ample ID  | 006                     |
|--|----------------------|------|--------|-----------|-------------------------|
|  |                      |      | Cus    | tomer ID  | SW02-170122-EW-0<br>.00 |
|  |                      |      | Sam    | ple Type  | WATER                   |
|  |                      |      | Samp   | ling Date | 17/01/2022              |
| Analysis                                     | Method Code          | MDL  | Units  | Accred.   |                         |
| Fluorene                                     | PAHMSW               | 0.01 | μg/l   | U         | <0.01                   |
| Indeno[1,2,3-cd]pyrene                       | PAHMSW               | 0.01 | μg/l   | U         | <0.01                   |
| Naphthalene                                  | PAHMSW               | 0.01 | μg/l   | U         | 0.01                    |
| Phenanthrene                                 | PAHMSW               | 0.01 | μg/l   | U         | <0.01                   |
| Pyrene                                       | PAHMSW               | 0.01 | µg/l   | U         | <0.01                   |
| Total PAH 16                                 | PAHMSW               | 0.16 | µg/l   | U         | 0.17                    |
| >C10-C12 (Aliphatic)<br>EH_CU_1D_AL          | TPHFID (Aliphatic)   | 0.01 | mg/l   | U         |                         |
| >C12-C16 (Aliphatic)<br>EH_CU_1D_AL          | TPHFID (Aliphatic)   | 0.01 | mg/l   | U         |                         |
| >C16-C21 (Aliphatic)<br>EH_CU_1D_AL          | TPHFID (Aliphatic)   | 0.01 | mg/l   | U         |                         |
| >C21-C35 (Aliphatic)<br>EH_CU_1D_AL          | TPHFID (Aliphatic)   | 0.01 | mg/l   | U         |                         |
| Total TPH >C8-C40 (Aliphatic) EH_CU_1D_AL    | TPHFID (Aliphatic)   | 0.01 | mg/l   | U         |                         |
| >C10-C12 (Aliphatic)<br>EH_CU_1D_AL          | TPHFIDUS (Aliphatic) | 4    | mg/kg^ | U         |                         |
| >C12-C16 (Aliphatic)<br>EH_CU_1D_AL          | TPHFIDUS (Aliphatic) | 4    | mg/kg^ | U         |                         |
| >C16-C21 (Aliphatic)<br>EH_CU_1D_AL          | TPHFIDUS (Aliphatic) | 4    | mg/kg^ | U         |                         |
| >C21-C35 (Aliphatic)<br>EH_CU_1D_AL          | TPHFIDUS (Aliphatic) | 10   | mg/kg^ | U         |                         |
| Total TPH >C8-C40 (Aliphatic)<br>EH_CU_1D_AL | TPHFIDUS (Aliphatic) | 20   | mg/kg^ | U         |                         |
| >C10-C12 (Aliphatic)<br>EH_CU_1D_AL          | TPHFID (Aliphatic)   | 0.01 | mg/l   | U         | <0.01                   |
| >C12-C16 (Aliphatic)<br>EH_CU_1D_AL          | TPHFID (Aliphatic)   | 0.01 | mg/l   | U         | <0.01                   |
| >C16-C21 (Aliphatic)<br>EH_CU_1D_AL          | TPHFID (Aliphatic)   | 0.01 | mg/l   | U         | <0.01                   |







|  |                     |      | Sample ID     |            | 001        | 002            | 003            | 0          | 04         | 005                     |
|--|---------------------|------|---------------|------------|------------|----------------|----------------|------------|------------|-------------------------|
|  |                     |      | Customer ID   | TT03-2     | 2-ES-0.70  | TT03-3-ES-1.10 | BH01-2-ES-0.50 | BH01-3     | -ES-1.00   | SW01-170122-EW-0<br>.00 |
|  |                     |      | Sample Type   | LPL        | SOLID      | SOLID          | SOLID          | LPL        | SOLID      | WATER                   |
|  |                     |      | Sampling Date | 17/01/2022 | 17/01/2022 | 17/01/2022     | 17/01/2022     | 17/01/2022 | 17/01/2022 | 17/01/2022              |
| Analysis                                     | Method Code         | MDL  | Units Accred. |            |            |                |                |            |            |                         |
| >C21-C35 (Aliphatic)<br>EH_CU_1D_AL          | TPHFID (Aliphatic)  | 0.01 | mg/l U        |            |            |                |                |            |            | <0.01                   |
| Total TPH >C8-C40 (Aliphatic)<br>EH_CU_1D_AL | TPHFID (Aliphatic)  | 0.01 | mg/l U        |            |            |                |                |            |            | <0.01                   |
| >C10-C12 (Aromatic)<br>EH_CU_1D_AR           | TPHFID (Aromatic)   | 0.01 | mg/l U        | <0.01      |            |                |                | <0.02 D    |            |                         |
| >C12-C16 (Aromatic)<br>EH_CU_1D_AR           | TPHFID (Aromatic)   | 0.01 | mg/I U        | <0.01      |            |                |                | <0.02 p    |            |                         |
| >C16-C21 (Aromatic)<br>EH_CU_1D_AR           | TPHFID (Aromatic)   | 0.01 | mg/l U        | <0.01      |            |                |                | <0.02 p    |            |                         |
| >C21-C35 (Aromatic)<br>EH_CU_1D_AR           | TPHFID (Aromatic)   | 0.01 | mg/l U        | 0.02       |            |                |                | 0.03       |            |                         |
| Total TPH >C8-C40 (Aromatic)<br>EH_CU_1D_AR  | TPHFID (Aromatic)   | 0.01 | mg/l U        | 0.04       |            |                |                | 0.05       |            |                         |
| >C10-C12 (Aromatic)<br>EH_CU_1D_AR           | TPHFIDUS (Aromatic) | 4    | mg/kg^ U      |            | <4.50      | 5.34           | <4.45          |            | <4.45      |                         |
| >C12-C16 (Aromatic)<br>EH_CU_1D_AR           | TPHFIDUS (Aromatic) | 4    | mg/kg^ U      |            | <4.50      | 8.86           | 8.11           |            | 4.96       |                         |
| >C16-C21 (Aromatic)<br>EH_CU_1D_AR           | TPHFIDUS (Aromatic) | 4    | mg/kg^ U      |            | 5.84       | 13.2           | 23.5           |            | 11.6       |                         |
| >C21-C35 (Aromatic)<br>EH_CU_1D_AR           | TPHFIDUS (Aromatic) | 10   | mg/kg^ U      |            | 18.2       | 25.6           | 91.1           |            | 43.0       |                         |
| Total TPH >C8-C40 (Aromatic)<br>EH_CU_1D_AR  | TPHFIDUS (Aromatic) | 20   | mg/kg^ U      |            | 29.1       | 55.9           | 134            |            | 62.8       |                         |
| >C10-C12 (Aromatic)<br>EH_CU_1D_AR           | TPHFID (Aromatic)   | 0.01 | mg/l U        |            |            |                |                |            |            | <0.01                   |
| >C12-C16 (Aromatic)<br>EH_CU_1D_AR           | TPHFID (Aromatic)   | 0.01 | mg/l U        |            |            |                |                |            |            | <0.01                   |
| >C16-C21 (Aromatic)<br>EH_CU_1D_AR           | TPHFID (Aromatic)   | 0.01 | mg/l U        |            |            |                |                |            |            | <0.01* B                |
| >C21-C35 (Aromatic)<br>EH_CU_1D_AR           | TPHFID (Aromatic)   | 0.01 | mg/l U        |            |            |                |                |            |            | <0.01                   |
| Total TPH >C8-C40 (Aromatic)<br>EH_CU_1D_AR  | TPHFID (Aromatic)   | 0.01 | mg/l U        |            |            |                |                |            |            | 0.01                    |
| Total Moisture at 35°C                       | CLANDPREP           | 0.1  | % N           |            | 11.2       | 14.9           | 10.1           |            | 10.1       |                         |
| Description of Solid Material                | CLANDPREP           |      | - N           |            | SILT       | SILT           | SILT           |            | SILT       |                         |



Sample ID

006





|  |                     |      |        |          | 006                     |
|--|---------------------|------|--------|----------|-------------------------|
|  |                     |      | Cus    | tomer ID | SW02-170122-EW-0<br>.00 |
|  |                     |      | Sam    | ple Type | WATER                   |
|  |                     |      | Sampl  | ing Date | 17/01/2022              |
| Analysis                                     | Method Code         | MDL  | Units  | Accred.  |                         |
| >C21-C35 (Aliphatic)<br>EH_CU_1D_AL          | TPHFID (Aliphatic)  | 0.01 | mg/l   | U        | <0.01                   |
| Total TPH >C8-C40 (Aliphatic)<br>EH_CU_1D_AL | TPHFID (Aliphatic)  | 0.01 | mg/l   | U        | <0.01                   |
| >C10-C12 (Aromatic)<br>EH_CU_1D_AR           | TPHFID (Aromatic)   | 0.01 | mg/l   | U        |                         |
| >C12-C16 (Aromatic)<br>EH_CU_1D_AR           | TPHFID (Aromatic)   | 0.01 | mg/l   | U        |                         |
| >C16-C21 (Aromatic)<br>EH_CU_1D_AR           | TPHFID (Aromatic)   | 0.01 | mg/l   | U        |                         |
| >C21-C35 (Aromatic)<br>EH_CU_1D_AR           | TPHFID (Aromatic)   | 0.01 | mg/l   | U        |                         |
| Total TPH >C8-C40 (Aromatic)<br>EH_CU_1D_AR  | TPHFID (Aromatic)   | 0.01 | mg/l   | U        |                         |
| >C10-C12 (Aromatic)<br>EH_CU_1D_AR           | TPHFIDUS (Aromatic) | 4    | mg/kg^ | U        |                         |
| >C12-C16 (Aromatic)<br>EH_CU_1D_AR           | TPHFIDUS (Aromatic) | 4    | mg/kg^ | U        |                         |
| >C16-C21 (Aromatic)<br>EH_CU_1D_AR           | TPHFIDUS (Aromatic) | 4    | mg/kg^ | U        |                         |
| >C21-C35 (Aromatic)<br>EH_CU_1D_AR           | TPHFIDUS (Aromatic) | 10   | mg/kg^ | U        |                         |
| Total TPH >C8-C40 (Aromatic)<br>EH_CU_1D_AR  | TPHFIDUS (Aromatic) | 20   | mg/kg^ | U        |                         |
| >C10-C12 (Aromatic)<br>EH_CU_1D_AR           | TPHFID (Aromatic)   | 0.01 | mg/l   | U        | <0.01                   |
| >C12-C16 (Aromatic)<br>EH_CU_1D_AR           | TPHFID (Aromatic)   | 0.01 | mg/l   | U        | <0.01                   |
| >C16-C21 (Aromatic)<br>EH_CU_1D_AR           | TPHFID (Aromatic)   | 0.01 | mg/l   | U        | <0.01* в                |
| >C21-C35 (Aromatic)<br>EH_CU_1D_AR           | TPHFID (Aromatic)   | 0.01 | mg/l   | U        | <0.01                   |
| Total TPH >C8-C40 (Aromatic)<br>EH_CU_1D_AR  | TPHFID (Aromatic)   | 0.01 | mg/l   | U        | 0.02                    |
| Total Moisture at 35°C                       | CLANDPREP           | 0.1  | %      | N        |                         |
| Description of Solid Material                | CLANDPREP           |      | -      | N        |                         |



Analysis

Equivalent Weight of Dry Material (kg)

Fraction of non-crushable material (%)

Volume of Water for 2:1 Leach (ltr)

Weight of Sample Leached (kg)

Asbestos Identification

Fraction above 4 mm (%)

Client: SOCOTEC Geotechnical

Project Name: H1069-21 Project No: 22011105 Date Issued: 02/03/2022

MDL

Method Code

Leachate Prep CEN 2:1

Leachate Prep CEN 2:1

Leachate Prep CEN 2:1

Leachate Prep CEN 2:1

Leachate Prep CEN 2:1

SUB020





| 1252 |  |
|------|--|
|------|--|

|               | Sam     | nple ID | 0              | 01         | 002            | 003            | 0          | 04                      | 005        |
|---------------|---------|---------|----------------|------------|----------------|----------------|------------|-------------------------|------------|
| Customer ID   |         | mer ID  | TT03-2-ES-0.70 |            | TT03-3-ES-1.10 | BH01-2-ES-0.50 | BH01-3     | SW01-170122-EW-0<br>.00 |            |
|               | Sample  | е Туре  | LPL            | SOLID      | SOLID          | SOLID          | LPL        | SOLID                   | WATER      |
| Sampling Date |         | g Date  | 17/01/2022     | 17/01/2022 | 17/01/2022     | 17/01/2022     | 17/01/2022 | 17/01/2022              | 17/01/2022 |
|               | Units A | Accred. |                |            |                |                |            |                         |            |
|               | kg      | N       |                | 0.400      |                |                |            | 0.400                   |            |
|               | %       | N       |                | 0          |                |                |            | 69.6                    |            |
|               | %       | N       |                | 0          |                |                |            | 0                       |            |
|               | I       | N       |                | 0.731      |                |                |            | 0.740                   |            |
|               | kg      | N       |                | 0.469      |                |                |            | 0.460                   |            |
|               | -       | N       |                | NAIIS      | NAIIS          | NAIIS          |            | NAIIS                   |            |



Project Name: H1069-21 Project No: 22011105

Date Issued: 02/03/2022

|  |                       |     | S     | ample ID  | 006                     |
|--|-----------------------|-----|-------|-----------|-------------------------|
|  |                       |     | Cus   | stomer ID | SW02-170122-EW-0<br>.00 |
|  |                       |     | San   | nple Type | WATER                   |
|  |                       |     | Samp  | ling Date | 17/01/2022              |
| Analysis                               | Method Code           | MDL | Units | Accred.   |                         |
| Equivalent Weight of Dry Material (kg) | Leachate Prep CEN 2:1 |     | kg    | N         |                         |
| Fraction above 4 mm (%)                | Leachate Prep CEN 2:1 |     | %     | N         |                         |
| Fraction of non-crushable material (%) | Leachate Prep CEN 2:1 |     | %     | N         |                         |
| Volume of Water for 2:1 Leach (ltr)    | Leachate Prep CEN 2:1 |     | I     | N         |                         |
| Weight of Sample Leached (kg)          | Leachate Prep CEN 2:1 |     | kg    | N         |                         |
| Asbestos Identification                | SUB020                |     | -     | N         |                         |







### CERTIFICATE OF ANALYSIS

ANALYSIS REQUESTED BY: SOCOTEC UK Ltd

**Environmental Chemistry** 

PO Box 100 Burton upon Trent Staffordshire DE15 0XD CONTRACT NO: S23162-2

**DATE OF ISSUE:** 31.01.22

**DATE SAMPLES RECEIVED: 24.01,22** 

**DATE ANALYSIS COMPLETED: 31.01.22** 

DESCRIPTION: Four soil/loose aggregate samples each weighing approximately 0.9-1.1kg.

ANALYSIS REQUESTED: Qualitative and quantitative analysis of soil/loose aggregate samples for

mass determination of asbestos.

### **METHODS:**

**Qualitative -** The samples were analysed qualitatively for asbestos by polarised light and dispersion staining as described by the Health and Safety Executive in HSG 248.

**Quantitative -** The analysis was carried out using our documented in-house method based on HSE Contract Research Report No. 83/1996: Development and Validation of an analytical method to determine the amount of asbestos in soils and loose aggregates (Davies *et al.*, 1996) and HSG 248. Our method includes initial examination of the entire sample, detailed analysis of a representative sub-sample and quantification by hand picking/weighing and/or fibre counting/sizing as appropriate.

### **RESULTS:**

### Initial Screening

No asbestos was detected in any of the soil samples by stereo-binocular and polarised light microscopy.

A summary of the results is given in Table 1.







**CONTRACT NO:** \$23162-2 **DATE OF ISSUE:** 31.01.22

RESULTS: (cont.)

**Table 1: Qualitative Results** 

**SOCOTEC Job I.D: 22011105** 

| IOM sample number | Sample ID       | Client Sample ID | ACM type detected | PLM result           |
|-------------------|-----------------|------------------|-------------------|----------------------|
| S87573            | 22011105-001-28 | TT03-2-ES-0.70   |                   | No Asbestos Detected |
| S87574            | 22011105-002-15 | TT03-3-ES-1.10   | -                 | No Asbestos Detected |
| S87575            | 22011105-003-15 | BH01-2-ES-0.50   | -                 | No Asbestos Detected |
| S87576            | 22011105-004-28 | BH01-3-ES-1.00   | -                 | No Asbestos Detected |

Our detection limit for this method is 0.001%.

### **COMMENTS:**

IOM Consulting cannot accept responsibility for samples that have been incorrectly collected or despatched by external clients.

Any opinions and interpretations expressed herein are out with the scope of our UKAS accreditation.

AUTHORISED BY: .....

D Third

2 Ago

Scientific Technician



| Deviating Sample Rep | <u>ort</u>   |                    |                     |                 |           | ve<br>Ve                  |                  |              |
|----------------------|--------------|--------------------|---------------------|-----------------|-----------|---------------------------|------------------|--------------|
|                      |              |                    | Incorrect Container | Incorrect Label | Headspace | Incorrect/No Preservative | No Sampling Date | Holding Time |
| Sample Reference     | Text ID      | Reported Name      | luco                | Inco            | Неа       | Inco                      | No               | Hold         |
| TT03-2-ES-0.70       | 22011105-001 | GROHSA/BTEXHSA     |                     |                 |           |                           |                  | ✓            |
| TT03-2-ES-0.70       | 22011105-001 | WSLM20             |                     |                 |           |                           |                  | <b>✓</b>     |
| TT03-2-ES-0.70       | 22011105-001 | BTEXHSA            |                     |                 |           |                           |                  | <b>✓</b>     |
| BH01-3-ES-1.00       | 22011105-004 | GROHSA/BTEXHSA     |                     |                 |           |                           |                  | <b>✓</b>     |
| BH01-3-ES-1.00       | 22011105-004 | WSLM20             |                     |                 |           |                           |                  | <b>✓</b>     |
| BH01-3-ES-1.00       | 22011105-004 | BTEXHSA            |                     |                 |           |                           |                  | <b>✓</b>     |
| SW01-170122-EW-0.00  | 22011105-005 | SFAPI              |                     |                 |           | ✓                         |                  |              |
| SW01-170122-EW-0.00  | 22011105-005 | WSLM20             |                     |                 |           |                           |                  | <b>✓</b>     |
| SW01-170122-EW-0.00  | 22011105-005 | TPHFID (Aliphatic) |                     |                 |           |                           |                  | <b>✓</b>     |
| SW01-170122-EW-0.00  | 22011105-005 | TPHFID (Aromatic)  |                     |                 |           |                           |                  | <b>✓</b>     |
| SW02-170122-EW-0.00  | 22011105-006 | SFAPI              |                     |                 |           | ✓                         |                  |              |
| SW02-170122-EW-0.00  | 22011105-006 | WSLM20             |                     |                 |           |                           |                  | ✓            |
| SW02-170122-EW-0.00  | 22011105-006 | TPHFID (Aliphatic) |                     |                 |           |                           |                  | ✓            |
| SW02-170122-EW-0.00  | 22011105-006 | TPHFID (Aromatic)  |                     |                 |           |                           |                  | <b>✓</b>     |



Project Name: H1069-21 Project No: 22011105 Date Issued: 02/03/2022

### **Analysis Method**

| Amphysia              | Analysis Type        | Analysis Mathed    |
|-----------------------|----------------------|--------------------|
| <u>Analysis</u>       | <u>Analysis Type</u> | Analysis Method    |
| AMMAR                 | INORGANIC            | As Received        |
| BTEXHSA               | ORGANIC              | As Received        |
| CLANDPREP             | PHYS                 | As Received        |
| GROHSA/BTEXHSA        | ORGANIC              | Filtered           |
| ICPACIDS              | METALS               | Air Dried & Ground |
| ICPBOR                | METALS               | Air Dried & Ground |
| ICPMSS                | METALS               | Air Dried & Ground |
| ICPMSW (Dissolved)    | METALS               | Filtered           |
| ICPSOIL               | METALS               | Air Dried & Ground |
| ICPWATVAR (Dissolved) | METALS               | Filtered           |
| ICPWSS                | METALS               | Air Dried & Ground |
| KONENO3               | INORGANIC            | Air Dried & Ground |
| KONENS                | INORGANIC            | Filtered           |
| Leachate Prep CEN 2:1 | PHYS                 | As Received        |
| PAHMSUS               | ORGANIC              | As Received        |
| PAHMSW                | ORGANIC              | Filtered           |
| PHCONDW               | INORGANIC            | Unfiltered         |
| PHSOIL                | INORGANIC            | As Received        |
| SFAPI                 | INORGANIC            | As Received        |
| SUB020                | SUBCON               |                    |
| TPHFID (Aliphatic)    | ORGANIC              | Filtered           |
| TPHFID (Aromatic)     | ORGANIC              | Unfiltered         |
| TPHFIDUS (Aliphatic)  | ORGANIC              | As Received        |
| TPHFIDUS (Aromatic)   | ORGANIC              | As Received        |
| WSLM11                | INORGANIC            | Filtered           |
| WSLM13                | INORGANIC            | Unfiltered         |
| WSLM20                | INORGANIC            | Unfiltered         |
| WSLM59                | INORGANIC            | Air Dried & Ground |



Project Name: H1069-21 Project No: 22011105 Date Issued: 02/03/2022

#### **Result Report Notes**

Letters alongside results signify that the result has associated report notes. The report notes are a follows:

| <u>Letter</u> | <u>Note</u>  |
|---------------|--|
| A             | Due to the matrix of the sample the laboratory has had to deviate from our standard protocols to be able to process the sample and provide a result. Where applicable the accreditation has been removed and this should be taken into consideration when utilising the data.                      |
| В             | The QC associated with this result has not wholly met the QMS requirements, the accreditation has therefore been removed. However, the Laboratory has confidence in the performance of the method as a whole and that the integrity of the data has not been significantly compromised.            |
| С             | Due to matrix interference the internal standard and/or surrogate has not met the QMS requirements. This should be taken into consideration when utilising the data.   |
| D             | A non-standard volume or mass has been used for this test which has resulted in a raised detection limit.  |
| E             | Due to recoveries beyond our calibration range and following the maximum size of dilution allowed, the result cannot be quantified and as such the result will appear as a greater than symbol (>) with the accreditation removed. This data should be used for indicative purposes only.          |
| F             | Based on the sample history, appearance and smell a dilution was applied prior to testing. Unfortunately, the result is either above (>) or below (<) our calibration range. Results above our calibration range have accreditation removed. The data should be used for indicative purposes only. |

The day 5 oxygen reading was below the capability of the instrument to detect, and therefore the calculated BOD

#### **HWOL Acronym Key**

G

| <u>Acronym</u> | <u>Description</u>  |
|----------------|---|
| HS             | Headspace Analysis  |
| EH             | Extractable Hydrocarbons - i.e everything extracted by the solvent(s) |
| CU             | Clean up - e.g. by florisil, silica gel                               |
| 1D             | GC - Single coil gas chromatography                                   |
| Total          | Aliphatics & Aromatics  |
| AL             | Aliphatics only   |
| AR             | Aromatics only  |
| +              | Operator to indicate cumulative e.g. EH CU+HS 1D Total                |

has been reported unaccredited for guidance purposes only.



Project Name: H1069-21 Project No: 22011105 Date Issued: 02/03/2022

#### **Additional Information**

This report refers to samples as received, and SOCOTEC UK Ltd takes no responsibility for accuracy or competence of sampling by others.

Results within this report relate only to the samples tested.

In the accreditation column of analysis report the codes are as follows:

U = UKAS accredited analysis M = MCERT accredited analysis N = Unaccredited analysis

Any units marked with ^ signify results are reported on a dry weight basis of 35 ° C.

All Air Dried and Ground Samples (ADG) are oven dried at less than 35° C.

This report shall not be reproduced except in full and with approval from the laboratory.

Opinions and interpretations given are outside the scope of our UKAS accreditation.

Any samples marked with \* are not covered by our scope of UKAS accreditation. If applicable, further report notes have been added.

Any solid samples where the Major Constituents are not one of the following (Sand, Silt, Clay, Made Ground) are not one of our accredited matrix types.

Any samples marked with ‡ have had MCERTS accreditation removed for this result

Any samples marked with a tick in the deviant table is deviant for the specific reason.

Any samples reported as IS, NA, ND mean the following:

IS = Insufficient Sample to complete analysis

NA = Sample is not amenable for the required analysis

ND = Results cannot be determined

Our deviating sample report does not include deviancy information for Subcontracted analysis. Please see the report from the Subcontracted lab for information regarding any deviancies for this analysis.

# **End of Certificate of Analysis**



# **Certificate of Analysis**

Client: SOCOTEC Geotechnical

**Project: 22011124** 

Quote: BEC220124006 V1.1

Project Ref: H1069-21

Site: Heath Port Talbot FAS

Contact: Ruth Blair

Address: Unit 15, Crosby Yard

Wildmill Bridgend

Mid Glamorgan

CF31 1JZ

E-Mail: Ruth.Blair@socotec.com

Phone: 07483 097285

No. Samples Received: 2

Ness

Date Received: 20/01/2022
Analysis Date: 10/02/2022
Date Issued: 10/02/2022
Job Status: Complete

Report Type: Final Version 01

This report supercedes any versions previously issued by the laboratory

Account Manager

Martin Elliott-Palmer

01283 554137

Authorised by the Operations Manager Becky Batham

SOCOTEC UK, Ashby Road, Bretby, Burton-on-Trent, UK, DE15 0YZ



Project Name: H1069-21 Project No: 22011124 Date Issued: 10/02/2022

## **Samples Analysed**

 Sample Reference
 Text ID
 Sample Date
 Sample Type

 TT02-1-ES-0.20
 22011124-001
 18/01/2022 12:00:00
 SOLID

 TT02-2-ES-0.60
 22011124-002
 18/01/2022 12:00:00
 SOLID



|   |                |       | Sa       | mple ID  | 001            | 002             |           |  |  |  |
|---|----------------|-------|----------|----------|----------------|-----------------|-----------|--|--|--|
|   |                |       | Cust     | omer ID  | TT02-1-ES-0.20 | ES-0.60         |           |  |  |  |
|   |                |       | Samp     | ole Type | SOLID          | LPL SOLII       |           |  |  |  |
|   |                |       | Sampli   | ng Date  | 18/01/2022     | 18/01/2022 18/0 |           |  |  |  |
| Analysis                                | Method Code    | MDL   | Units    | Accred.  |                |                 |           |  |  |  |
| Ammoniacal Nitrogen as N                | KONENS         | 0.01  | mg/l     | U        |                | 0.05            |           |  |  |  |
| Ammoniacal Nitrogen (Exchangeable) as N | AMMAR          | 0.5   | mg/kg^   | UM       | 0.70           |                 | <0.65     |  |  |  |
| >C6-C7 Aliphatic<br>HS_1D_AL            | GROHSA/BTEXHSA | 0.1   | mg/l     | N        |                | <0.100          |           |  |  |  |
| >C7-C8 Aliphatic<br>HS_1D_AL            | GROHSA/BTEXHSA | 0.1   | mg/l     | N        |                | <0.100          |           |  |  |  |
| >C7-C8 Aromatic<br>HS_1D_AR             | GROHSA/BTEXHSA | 0.005 | mg/l     | N        |                | <0.005          |           |  |  |  |
| >C8-C10 Aliphatic<br>HS_1D_AL           | GROHSA/BTEXHSA | 0.1   | mg/l     | N        |                | <0.100          |           |  |  |  |
| >C8-C10 Aromatic<br>HS_1D_AR            | GROHSA/BTEXHSA | 0.02  | mg/l     | N        |                | <0.020          |           |  |  |  |
| C5-C6 Aliphatic<br>HS_1D_AL             | GROHSA/BTEXHSA | 0.1   | mg/l     | N        |                | <0.100          |           |  |  |  |
| C5-C7 Aromatic<br>HS_1D_AR              | GROHSA/BTEXHSA | 0.005 | mg/l     | N        |                | <0.005          |           |  |  |  |
| Total GRO C5-C10<br>HS_1D_Total         | GROHSA/BTEXHSA | 0.1   | mg/l     | U        |                | <0.100          |           |  |  |  |
| >C6-C7 Aliphatic<br>HS_1D_AL            | GROHSA/BTEXHSA | 0.2   | mg/kg^   | UM       | <0.269         |                 | <0.258    |  |  |  |
| >C7-C8 Aliphatic<br>HS_1D_AL            | GROHSA/BTEXHSA | 0.2   | mg/kg^   | UM       | <0.269         |                 | <0.258    |  |  |  |
| >C7-C8 Aromatic<br>HS_1D_AR             | GROHSA/BTEXHSA | 0.01  | mg/kg^   | UM       | <0.014         |                 | <0.013    |  |  |  |
| >C8-C10 Aliphatic<br>HS_1D_AL           | GROHSA/BTEXHSA | 0.2   | mg/kg^   | UM       | <0.269* в      |                 | <0.258* B |  |  |  |
| >C8-C10 Aromatic<br>HS_1D_AR            | GROHSA/BTEXHSA | 0.04  | mg/kg^   | UM       | <0.055         |                 | <0.052    |  |  |  |
| C5-C6 Aliphatic<br>HS_1D_AL             | GROHSA/BTEXHSA | 0.2   | mg/kg^   | UM       | <0.269         |                 | <0.258    |  |  |  |
| C5-C7 Aromatic<br>HS_1D_AR              | GROHSA/BTEXHSA | 0.01  | mg/kg^   | UM       | 0.022          |                 | 0.023     |  |  |  |
| Total GRO C5-C10<br>HS_1D_Total         | GROHSA/BTEXHSA | 0.2   | mg/kg^   | UM       | <0.269         |                 | <0.258    |  |  |  |
| рН                                      | PHCONDW        | 1     | pH units | U        |                | 8.2             |           |  |  |  |





Page 3 of 15



|                       |             |       | Sa       | mple ID  | 001            | 002            |            |  |  |
|-----------------------|-------------|-------|----------|----------|----------------|----------------|------------|--|--|
|                       |             |       | Cust     | omer ID  | TT02-1-ES-0.20 | TT02-2-ES-0.60 |            |  |  |
|                       |             |       | Samr     | ole Type | SOLID          | LPL            | SOLID      |  |  |
|                       |             |       |          | ng Date  | 18/01/2022     | 18/01/2022     | 18/01/2022 |  |  |
| Analysis              | Method Code | MDL   | Units    | Accred.  | 10.01.2022     | 10/0//2022     | 10.01.2022 |  |  |
| pH (2.5:1 extraction) | PHSOIL      | 1     | pH units | UM       | 8.6            |                | 8.6        |  |  |
| Chromium (VI) as Cr   | KONENS      | 0.003 | mg/l     | U        |                | <0.003         |            |  |  |
| Chromium (VI) as Cr   | KONENS      | 0.1   | mg/kg^   | N        | <0.1           |                | <0.1       |  |  |
| Nitrite as N          | KONENS      | 0.01  | mg/l     | U        |                | <0.01          |            |  |  |
| Nitrate as N          | KONENS      | 0.2   | mg/l     | U        |                | 2.22           |            |  |  |
| Nitrite as N          | KONENS      | 0.02  | mg/kg^   | N        | <0.02          |                | 0.03       |  |  |
| Nitrate as N          | KONENO3     | 0.4   | mg/kg^   | N        | 26.2           |                | 25.2       |  |  |
| Complex Cyanide       | SFAPI       | 0.02  | mg/l     | U        |                | <0.02          |            |  |  |
| Complex Cyanide       | SFAPI       | 0.5   | mg/kg^   | UM       | <0.7           |                | <0.6       |  |  |
| Free Cyanide          | SFAPI       | 0.02  | mg/l     | U        |                | <0.02          |            |  |  |
| Free Cyanide          | SFAPI       | 0.5   | mg/kg^   | UM       | <0.7           |                | <0.6       |  |  |
| Phenol Index          | SFAPI       | 0.05  | mg/l     | U        |                | <0.05          |            |  |  |
| Phenol Index          | SFAPI       | 0.5   | mg/kg^   | U        | <0.7           |                | <0.6       |  |  |
| Sulphide as S         | SFAPI       | 0.02  | mg/l     | U        |                | <0.02          |            |  |  |
| Sulphide as S         | SFAPI       | 0.5   | mg/kg^   | N        | <0.7           |                | <0.6       |  |  |
| Total Cyanide         | SFAPI       | 0.02  | mg/l     | U        |                | <0.02          |            |  |  |
| Total Cyanide         | SFAPI       | 0.5   | mg/kg^   | UM       | <0.7           |                | <0.6       |  |  |
| COD (Filtered)        | WSLM11      | 5     | mg/l     | N        |                | 10             |            |  |  |
| Soil Organic Matter   | WSLM59      | 0.04  | % m/m^   | U        | 19.4           |                | 15.9       |  |  |





Page 4 of 15



|                     |             |     | Sa      | mple ID  | 001            | 002<br>TT02-2-ES-0.60 |            |  |
|---------------------|-------------|-----|---------|----------|----------------|-----------------------|------------|--|
|                     |             |     | Cust    | omer ID  | TT02-1-ES-0.20 |                       |            |  |
|                     |             |     | Samı    | ole Type | SOLID          | LPL                   | SOLID      |  |
|                     |             |     |         | ng Date  | 18/01/2022     | 18/01/2022            | 18/01/2022 |  |
| Analysis            | Method Code | MDL | Units   | Accred.  |                |                       |            |  |
| SOD (Leached 5 Day) | WSLM20      | 1   | mg O2/I | N        |                | <1.0                  |            |  |
| ntimony as Sb       | ICPMSS      | 0.1 | mg/kg^  | U        | 3.8            |                       | 2.8        |  |
| rsenic as As        | ICPMSS      | 0.3 | mg/kg^  | UM       | 53.0           |                       | 45.9       |  |
| admium as Cd        | ICPMSS      | 0.2 | mg/kg^  | UM       | 2.8            |                       | 2.6        |  |
| opper as Cu         | ICPMSS      | 1.6 | mg/kg^  | UM       | 280.7          |                       | 235.4      |  |
| ead as Pb           | ICPMSS      | 0.7 | mg/kg^  | UM       | 358.5          |                       | 269.3      |  |
| danganese as Mn     | ICPMSS      | 1   | mg/kg^  | UM       | 719.1          |                       | 586.4      |  |
| lercury as Hg       | ICPMSS      | 0.5 | mg/kg^  | UM       | 0.5            |                       | <0.5       |  |
| folybdenum as Mo    | ICPMSS      | 0.5 | mg/kg^  | UM       | 2.0            |                       | 2.3        |  |
| lickel as Ni        | ICPMSS      | 2   | mg/kg^  | UM       | 34.8           |                       | 35.6       |  |
| elenium as Se       | ICPMSS      | 0.5 | mg/kg^  | UM       | <0.5           |                       | <0.5       |  |
| otal Chromium as Cr | ICPMSS      | 1.2 | mg/kg^  | UM       | 32.8           |                       | 23.6       |  |
| anadium as V        | ICPMSS      | 0.6 | mg/kg^  | N        | 34.6           |                       | 32.0       |  |
| inc as Zn           | ICPMSS      | 16  | mg/kg^  | UM       | 978.6          |                       | 826.9      |  |
| luminium as Al      | ICPSOIL     | 10  | mg/kg^  | U        | 10600          |                       | 10900      |  |
| arium as Ba         | ICPSOIL     | 0.5 | mg/kg^  | UM       | 352            |                       | 375        |  |
| eryllium as Be      | ICPSOIL     | 0.1 | mg/kg^  | U        | 0.54           |                       | 0.53       |  |
| on as Fe            | ICPSOIL     | 36  | mg/kg^  | UM       | 33500          |                       | 29900      |  |
| 1agnesium as Mg     | ICPSOIL     | 10  | mg/kg^  | U        | 4860           |                       | 4460       |  |







Project Name: Heath Port Talbot FAS

|                                       |                       |         | Sa      | mple ID | 001            | 02         |            |
|---------------------------------------|-----------------------|---------|---------|---------|----------------|------------|------------|
|                                       |                       |         | Custo   | omer ID | TT02-1-ES-0.20 | ES-0.60    |            |
|                                       |                       |         | Samp    | le Type | SOLID          | LPL        | SOLID      |
|                                       |                       |         | Samplii | ng Date | 18/01/2022     | 18/01/2022 | 18/01/2022 |
| Analysis                              | Method Code           | MDL     | Units   | Accred. |                |            |            |
| Boron as B                            | ICPBOR                | 0.5     | mg/kg^  | UM      | 0.7            |            | 0.7        |
| Water Soluble Sulphate as SO4 by Mass | ICPWSS                | 20      | mg/kg^  | UM      | 111            |            | 77         |
| Acid Soluble Sulphate as SO4          | ICPACIDS              | 20      | mg/kg^  | UM      | 614            |            | 578        |
| Antimony as Sb                        | ICPMSW (Dissolved)    | 0.001   | mg/l    | U       |                | 0.005      |            |
| Arsenic as As                         | ICPMSW (Dissolved)    | 0.001   | mg/l    | U       |                | 0.005      |            |
| Cadmium as Cd                         | ICPMSW (Dissolved)    | 0.00002 | mg/l    | U       |                | 0.00013    |            |
| Total Chromium as Cr                  | ICPMSW (Dissolved)    | 0.001   | mg/l    | U       |                | <0.001     |            |
| Copper as Cu                          | ICPMSW (Dissolved)    | 0.001   | mg/l    | U       |                | 0.009      |            |
| Lead as Pb                            | ICPMSW (Dissolved)    | 0.001   | mg/l    | U       |                | <0.001     |            |
| Manganese as Mn                       | ICPMSW (Dissolved)    | 0.002   | mg/l    | U       |                | <0.002     |            |
| Mercury as Hg                         | ICPMSW (Dissolved)    | 0.00003 | mg/l    | U       |                | <0.00003   |            |
| Molybdenum as Mo                      | ICPMSW (Dissolved)    | 0.001   | mg/l    | U       |                | 0.012      |            |
| Nickel as Ni                          | ICPMSW (Dissolved)    | 0.001   | mg/l    | U       |                | <0.001     |            |
| Selenium as Se                        | ICPMSW (Dissolved)    | 0.001   | mg/l    | U       |                | 0.003      |            |
| Vanadium as V                         | ICPMSW (Dissolved)    | 0.001   | mg/l    | U       |                | 0.001      |            |
| Zinc as Zn                            | ICPMSW (Dissolved)    | 0.002   | mg/l    | U       |                | 0.008      |            |
| Aluminium as Al                       | ICPWATVAR (Dissolved) | 0.01    | mg/l    | U       |                | 0.02       |            |
| Barium as Ba                          | ICPWATVAR (Dissolved) | 0.01    | mg/l    | U       |                | 0.06       |            |
| Beryllium as Be                       | ICPWATVAR (Dissolved) | 0.01    | mg/l    | N       |                | <0.01      |            |





Page 6 of 15



| Anaryolo Rodato          |                       |      |        |          |                               |            |            |  |  |
|--------------------------|-----------------------|------|--------|----------|-------------------------------|------------|------------|--|--|
|                          |                       |      | Sa     | mple ID  | 001                           | 002        |            |  |  |
|                          |                       |      | Cust   | omer ID  | TT02-1-ES-0.20 TT02-2-ES-0.60 |            |            |  |  |
|                          |                       |      | Samp   | ole Type | SOLID                         | ID LPL SOL |            |  |  |
|                          |                       |      | Sampli | ng Date  | 18/01/2022                    | 18/01/2022 | 18/01/2022 |  |  |
| Analysis                 | Method Code           | MDL  | Units  | Accred.  |                               |            |            |  |  |
| Boron as B               | ICPWATVAR (Dissolved) | 0.01 | mg/l   | U        |                               | 0.04       |            |  |  |
| Iron as Fe               | ICPWATVAR (Dissolved) | 0.01 | mg/l   | U        |                               | 0.03       |            |  |  |
| Magnesium as Mg          | ICPWATVAR (Dissolved) | 1    | mg/l   | U        |                               | 2          |            |  |  |
| Total Sulphur as SO4     | ICPWATVAR (Dissolved) | 3    | mg/l   | U        |                               | 12         |            |  |  |
| MTBE                     | BTEXHSA               | 10   | μg/l   | N        |                               | <10        |            |  |  |
| MTBE                     | BTEXHSA               | 20   | μg/kg^ | U        | <27                           |            | <26        |  |  |
| Benzene<br>HS_1D_AR      | BTEXHSA               | 5    | μg/l   | N        |                               | <5         |            |  |  |
| Ethylbenzene<br>HS_1D_AR | BTEXHSA               | 5    | μg/l   | N        |                               | <5         |            |  |  |
| m/p-Xylene<br>HS_1D_AR   | BTEXHSA               | 10   | μg/l   | N        |                               | <10        |            |  |  |
| o-Xylene<br>HS_1D_AR     | BTEXHSA               | 5    | μg/l   | N        |                               | <5         |            |  |  |
| Toluene<br>HS_1D_AR      | BTEXHSA               | 5    | μg/l   | N        |                               | <5         |            |  |  |
| Benzene<br>HS_1D_AR      | BTEXHSA               | 10   | µg/kg^ | UM       | 22                            |            | 23         |  |  |
| Ethylbenzene<br>HS_1D_AR | BTEXHSA               | 10   | µg/kg^ | UM       | <14                           |            | <13        |  |  |
| m/p-Xylene<br>HS_1D_AR   | BTEXHSA               | 20   | μg/kg^ | UM       | <27                           |            | <26        |  |  |
| o-Xylene<br>HS_1D_AR     | BTEXHSA               | 10   | μg/kg^ | UM       | <14                           |            | <13        |  |  |
| Toluene<br>HS_1D_AR      | BTEXHSA               | 10   | µg/kg^ | UM       | <14                           |            | <13        |  |  |
| Acenaphthene             | PAHMSW                | 0.01 | μg/l   | U        |                               | <0.01      |            |  |  |
| Acenaphthylene           | PAHMSW                | 0.01 | μg/l   | U        |                               | <0.01      |            |  |  |
| Anthracene               | PAHMSW                | 0.01 | μg/l   | U        |                               | <0.01      |            |  |  |





Page 7 of 15



Analysis

Benzo[a]anthracene

Benzo[a]pyrene

Benzo[b]fluoranthene

Benzo[g,h,i]perylene

Benzo[k]fluoranthene

Dibenzo[a,h]anthracene

Indeno[1,2,3-cd]pyrene

Chrysene

Coronene

Fluoranthene

Naphthalene Phenanthrene

Pyrene

Total PAH 16

Acenaphthene

Acenaphthylene

Benzo[a]anthracene

Anthracene

Fluorene

Client: SOCOTEC Geotechnical Project Name: Heath Port Talbot FAS

Project No: 22011124

Date Issued: 10/02/2022

**Method Code** 

PAHMSW

PAHMSW

PAHMSW

PAHMSW

PAHMSW

PAHMSW

PAHMSW

PAHMSW

PAHMSW

PAHMSW

PAHMSW

PAHMSW

PAHMSW

PAHMSW

PAHMSW

PAHMSUS

PAHMSUS

PAHMSUS

PAHMSUS

|      |        | _        |                |                |            |  |
|------|--------|----------|----------------|----------------|------------|--|
|      | S      | ample ID | 001            | 002            |            |  |
|      | Cus    | tomer ID | TT02-1-ES-0.20 | TT02-2-ES-0.60 |            |  |
|      | Sam    | ple Type | SOLID          | LPL            | SOLID      |  |
|      | Sampl  | ing Date | 18/01/2022     | 18/01/2022     | 18/01/2022 |  |
| MDL  | Units  | Accred.  |                |                |            |  |
| 0.01 | μg/l   | U        |                | <0.01          |            |  |
| 0.01 | μg/l   | U        |                | <0.01          |            |  |
| 0.01 | μg/l   | U        |                | <0.01          |            |  |
| 0.01 | μg/l   | U        |                | <0.01          |            |  |
| 0.01 | μg/l   | U        |                | <0.01          |            |  |
| 0.01 | μg/l   | U        |                | <0.01          |            |  |
| 0.01 | μg/l   | U        |                | <0.01          |            |  |
| 0.01 | μg/l   | U        |                | <0.01          |            |  |
| 0.01 | μg/l   | U        |                | <0.01          |            |  |
| 0.01 | μg/l   | U        |                | <0.01          |            |  |
| 0.01 | μg/l   | U        |                | <0.01          |            |  |
| 0.01 | μg/l   | U        |                | 0.03           |            |  |
| 0.01 | μg/l   | U        |                | <0.01          |            |  |
| 0.01 | μg/l   | U        |                | <0.01          |            |  |
| 0.16 | μg/l   | U        |                | 0.24           |            |  |
| 0.08 | mg/kg^ | UM       | 5.45           |                | 0.65       |  |
| 0.08 | mg/kg^ | U        | 0.93           |                | 0.93       |  |
| 0.08 | mg/kg^ | U        | 10.5           |                | 2.76       |  |
| 0.08 | mg/kg^ | UM       | 49.1           |                | 13.9       |  |





Page 8 of 15



Project Name: Heath Port Talbot FAS

|  |                    |      | S      | ample ID  | 001            | 02         |            |
|--|--------------------|------|--------|-----------|----------------|------------|------------|
|  |                    |      | Cus    | stomer ID | TT02-1-ES-0.20 | ES-0.60    |            |
|  |                    |      | San    | ple Type  | SOLID          | LPL        | SOLID      |
|  |                    |      | Samp   | ling Date | 18/01/2022     | 18/01/2022 | 18/01/2022 |
| Analysis                                     | Method Code        | MDL  | Units  | Accred.   |                |            |            |
| Benzo[a]pyrene                               | PAHMSUS            | 0.08 | mg/kg^ | UM        | 32.5           |            | 12.1       |
| Benzo[b]fluoranthene                         | PAHMSUS            | 0.08 | mg/kg^ | UM        | 55.6           |            | 19.5       |
| Benzo[g,h,i]perylene                         | PAHMSUS            | 0.08 | mg/kg^ | UM        | 19.3           |            | 8.89       |
| Benzo[k]fluoranthene                         | PAHMSUS            | 0.08 | mg/kg^ | UM        | 18.1           |            | 6.32       |
| Chrysene                                     | PAHMSUS            | 0.08 | mg/kg^ | UM        | 53.6           |            | 15.3       |
| Coronene                                     | PAHMSUS            | 0.08 | mg/kg^ | N         | 6.04           |            | 3.10       |
| Dibenzo[a,h]anthracene                       | PAHMSUS            | 0.08 | mg/kg^ | UM        | 9.73           |            | 3.48       |
| Fluoranthene                                 | PAHMSUS            | 0.08 | mg/kg^ | UM        | 84.4           |            | 21.2       |
| Fluorene                                     | PAHMSUS            | 0.08 | mg/kg^ | UM        | 6.18           |            | 0.75       |
| Indeno[1,2,3-cd]pyrene                       | PAHMSUS            | 0.08 | mg/kg^ | UM        | 27.5           |            | 12.0       |
| Naphthalene                                  | PAHMSUS            | 0.08 | mg/kg^ | UM        | 0.69           |            | 1.14       |
| Phenanthrene                                 | PAHMSUS            | 0.08 | mg/kg^ | UM        | 53.1           |            | 8.04       |
| Pyrene                                       | PAHMSUS            | 0.08 | mg/kg^ | UM        | 53.4           |            | 16.2       |
| Total PAH 16                                 | PAHMSUS            | 1.28 | mg/kg^ | U         | 480            |            | 143        |
| >C10-C12 (Aliphatic)<br>EH_CU_1D_AL          | TPHFID (Aliphatic) | 0.01 | mg/l   | U         |                | <0.01* в   |            |
| >C12-C16 (Aliphatic)<br>EH_CU_1D_AL          | TPHFID (Aliphatic) | 0.01 | mg/l   | U         |                | <0.01* в   |            |
| >C16-C21 (Aliphatic)<br>EH_CU_1D_AL          | TPHFID (Aliphatic) | 0.01 | mg/l   | U         |                | <0.01      |            |
| >C21-C35 (Aliphatic)<br>EH_CU_1D_AL          | TPHFID (Aliphatic) | 0.01 | mg/l   | U         |                | <0.01      |            |
| Total TPH >C8-C40 (Aliphatic)<br>EH_CU_1D_AL | TPHFID (Aliphatic) | 0.01 | mg/l   | U         |                | <0.01      |            |





Page 9 of 15



|  |                       |      | 5      | Sample ID  | 001            | 002            |            |  |  |
|--|-----------------------|------|--------|------------|----------------|----------------|------------|--|--|
|  |                       |      | Cu     | stomer ID  | TT02-1-ES-0.20 | TT02-2-ES-0.60 |            |  |  |
|  |                       |      | San    | nple Type  | SOLID LPL SOLI |                |            |  |  |
|  |                       |      | Samp   | oling Date | 18/01/2022     | 18/01/2022     | 18/01/2022 |  |  |
| Analysis                                     | Method Code           | MDL  | Units  | Accred.    |                |                |            |  |  |
| >C10-C12 (Aliphatic)<br>EH_CU_1D_AL          | TPHFIDUS (Aliphatic)  | 4    | mg/kg^ | U          | <5.38          |                | <5.16      |  |  |
| >C12-C16 (Aliphatic)<br>EH_CU_1D_AL          | TPHFIDUS (Aliphatic)  | 4    | mg/kg^ | U          | 7.81           |                | 5.51       |  |  |
| >C16-C21 (Aliphatic)<br>EH_CU_1D_AL          | TPHFIDUS (Aliphatic)  | 4    | mg/kg^ | U          | 15.1           |                | 41.1       |  |  |
| >C21-C35 (Aliphatic)<br>EH_CU_1D_AL          | TPHFIDUS (Aliphatic)  | 10   | mg/kg^ | U          | 92.2           |                | 288        |  |  |
| Total TPH >C8-C40 (Aliphatic)<br>EH_CU_1D_AL | TPHFIDUS (Aliphatic)  | 20   | mg/kg^ | U          | 132            |                | 376        |  |  |
| >C10-C12 (Aromatic)<br>EH_CU_1D_AR           | TPHFID (Aromatic)     | 0.01 | mg/l   | U          |                | <0.01          |            |  |  |
| >C12-C16 (Aromatic)<br>EH_CU_1D_AR           | TPHFID (Aromatic)     | 0.01 | mg/l   | U          |                | <0.01          |            |  |  |
| >C16-C21 (Aromatic)<br>EH_CU_1D_AR           | TPHFID (Aromatic)     | 0.01 | mg/l   | U          |                | <0.01          |            |  |  |
| >C21-C35 (Aromatic)<br>EH_CU_1D_AR           | TPHFID (Aromatic)     | 0.01 | mg/l   | U          |                | 0.02           |            |  |  |
| Total TPH >C8-C40 (Aromatic)<br>EH_CU_1D_AR  | TPHFID (Aromatic)     | 0.01 | mg/l   | U          |                | 0.05           |            |  |  |
| >C10-C12 (Aromatic)<br>EH_CU_1D_AR           | TPHFIDUS (Aromatic)   | 4    | mg/kg^ | U          | <5.38          |                | <5.16      |  |  |
| >C12-C16 (Aromatic)<br>EH_CU_1D_AR           | TPHFIDUS (Aromatic)   | 4    | mg/kg^ | U          | 27.5           |                | 12.6       |  |  |
| >C16-C21 (Aromatic)<br>EH_CU_1D_AR           | TPHFIDUS (Aromatic)   | 4    | mg/kg^ | U          | 270            |                | 81.8       |  |  |
| >C21-C35 (Aromatic)<br>EH_CU_1D_AR           | TPHFIDUS (Aromatic)   | 10   | mg/kg^ | U          | 685            |                | 348        |  |  |
| Total TPH >C8-C40 (Aromatic)<br>EH_CU_1D_AR  | TPHFIDUS (Aromatic)   | 20   | mg/kg^ | U          | 1000           |                | 469        |  |  |
| Total Moisture at 35°C                       | CLANDPREP             | 0.1  | %      | N          | 25.7           |                | 22.5       |  |  |
| Description of Solid Material                | CLANDPREP             |      | -      | N          | SILT           |                | SILT       |  |  |
| Equivalent Weight of Dry Material (kg)       | Leachate Prep CEN 2:1 |      | kg     | N          |                |                | 0.400      |  |  |
| Fraction above 4 mm (%)                      | Leachate Prep CEN 2:1 |      | %      | N          |                |                | 0          |  |  |





Page 10 of 15



Analysis

Fraction of non-crushable material (%)

Volume of Water for 2:1 Leach (Itr)

Weight of Sample Leached (kg)

Asbestos Identification

Asbestos Stage 3

Client: SOCOTEC Geotechnical

Project Name: Heath Port Talbot FAS

Project No: 22011124

Date Issued: 10/02/2022

Method Code

Leachate Prep CEN 2:1

Leachate Prep CEN 2:1

Leachate Prep CEN 2:1
SUB002

SUB002

|       | S           | ample ID  | 001 002                 |         | 02         |
|-------|-------------|-----------|-------------------------|---------|------------|
|       | Customer ID |           | TT02-1-ES-0.20          | TT02-2- | -ES-0.60   |
|       | San         | nple Type | SOLID                   | LPL     | SOLID      |
|       | Samp        | ling Date | 18/01/2022 18/01/2022 1 |         | 18/01/2022 |
| MDL   | Units       | Accred.   |                         |         |            |
|       | %           | N         |                         |         | 0          |
|       | I           | N         |                         |         | 0.707      |
|       | kg          | N         |                         |         | 0.493      |
|       | -           | N         | CH                      |         | NAIIS      |
| 0.001 | %           | N         | 0.005                   |         |            |





Page 11 of 15

#### **ASBESTOS ANALYSIS RESULTS**

SOCOTEC Asbestos Limited Certificate of Analysis for Asbestos in Soils, Sediments and Aggregates

\* visible to naked eye



Detection limit of Method SCI-ASB-020 is 0.001%

Sampling has been carried out by a third party

| SOCOTEC |
|---------|

Lab Analyst

Position:

Client: SOCOTEC Environmental Chemistry Page 1 of 1 ANO-0503-25317 Address: Etwall House, Bretby Business Park, Ashby Road, Burton upon Trent Report No: For the attention of: SOCOTEC Environmental Chemistry 27/01/2022 Report Date: Heath Port Talbot FAS Project Number: 22011124 Site Address: % Asbestos Total Weight of Sample Sample Asbestos(g) in Asbestos(g) in < by weight of Asbestos Fibre Types Identified Sample Location & Matrix **Test Date** Sample Dry <10mm **Moisture Content** Number Date >10mm 10mm **Total Dried** Weight (g) Fraction (g) Sample 1 18/01/22 TT02-1-ES-0.20 Soils 26/01/2022 1102.1 831.3 0.00000 0.05388 0.005 NADIS >10mm, Chrysotile (Free Fibres) <10mm Stage 3 18/01/22 TT02-2-ES-0.60 Soils 26/01/2022 929.8 824.5 0.00000 0.00000 NADIS Stage 1 NAACR = Not Analysed at Clients Request NAIIS = No Asbestos Identified in Sample (Identification Only) Rachel Howell Authorised Signatory: Name: Keys

The sample analysis for the above results was carried out using the procedures detailed in SOCOTEC Asbestos Limited in house method (SCI-ASB-020) based on EA document Quantification of asbestos in soil and associated materials - Draft 2017. Fibre identification was carried out using SOCOTEC Asbestos Limited in house method of transmitted/polarised light microscopy and centre stop dispersion staining (SCI-ASB-007), based on HSE's HSG 248. The analysis of the < 10mm fraction for asbestos content only includes ACMs and fibres and does not discriminate non-asbestos fibres. All fibres are assumed, unless specified, to be amphiboles. All tests were carried out at a SOCOTEC Asbestos Ltd laboratory, Ashbourne House, Bretby Business Park, Ashby Road, Burton-upon-Trent, DE15 0YZ. UKAS Testing Number 1089. Recommended sample weight is 1kg-2kg, samples less than 1kg are classified as deviating samples.

NADIS = No Asbestos Detected in Sample (ID & Quant Only)



Project No: 22011124 Date Issued: 10/02/2022

| Deviating Sample Rep | port         |                | Container | Label     | ø,        | No Preservative | ling Date   | Time      |
|----------------------|--------------|----------------|-----------|-----------|-----------|-----------------|-------------|-----------|
| Sample Reference     | Text ID      | Reported Name  | Incorrect | Incorrect | Headspace | Incorrect/No    | No Sampling | Holding T |
| TT02-2-ES-0.60       | 22011124-002 | GROHSA/BTEXHSA |           |           |           |                 |             | <b>✓</b>  |
| TT02-2-ES-0.60       | 22011124-002 | WSLM20         |           |           |           |                 |             | <b>✓</b>  |
| TT02-2-ES-0.60       | 22011124-002 | BTEXHSA        |           |           |           |                 |             | <b>✓</b>  |

## **Analysis Method**

| Analysis              | Analysis Type | Analysis Method    |
|-----------------------|---------------|--------------------|
| AMMAR                 | INORGANIC     | As Received        |
| BTEXHSA               | ORGANIC       | As Received        |
| CLANDPREP             | PHYS          | As Received        |
| GROHSA/BTEXHSA        | ORGANIC       | Filtered           |
| ICPACIDS              | METALS        | Air Dried & Ground |
| ICPBOR                | METALS        | Air Dried & Ground |
| ICPMSS                | METALS        | Air Dried & Ground |
| ICPMSW (Dissolved)    | METALS        | Filtered           |
| ICPSOIL               | METALS        | Air Dried & Ground |
| ICPWATVAR (Dissolved) | METALS        | Filtered           |
| ICPWSS                | METALS        | Air Dried & Ground |
| KONENO3               | INORGANIC     | Air Dried & Ground |
| KONENS                | INORGANIC     | Air Dried & Ground |
| Leachate Prep CEN 2:1 | PHYS          | As Received        |
| PAHMSUS               | ORGANIC       | As Received        |
| PAHMSW                | ORGANIC       | Filtered           |
| PHCONDW               | INORGANIC     | Filtered           |
| PHSOIL                | INORGANIC     | As Received        |
| SFAPI                 | INORGANIC     | As Received        |
| SUB002                | SUBCON        |                    |
| SUB020                | SUBCON        |                    |
| TPHFID (Aliphatic)    | ORGANIC       | Filtered           |
| TPHFID (Aromatic)     | ORGANIC       | Filtered           |
| TPHFIDUS (Aliphatic)  | ORGANIC       | As Received        |
| TPHFIDUS (Aromatic)   | ORGANIC       | As Received        |
| WSLM11                | INORGANIC     | Filtered           |
| WSLM20                | INORGANIC     | Filtered           |
| WSLM59                | INORGANIC     | Air Dried & Ground |



Project No: 22011124 Date Issued: 10/02/2022

#### **Result Report Notes**

Letters alongside results signify that the result has associated report notes. The report notes are a follows:

| <u>Letter</u> | <u>Note</u>  |
|---------------|--|
| A             | Due to the matrix of the sample the laboratory has had to deviate from our standard protocols to be able to process the sample and provide a result. Where applicable the accreditation has been removed and this should be taken into consideration when utilising the data.                      |
| В             | The QC associated with this result has not wholly met the QMS requirements, the accreditation has therefore been removed. However, the Laboratory has confidence in the performance of the method as a whole and that the integrity of the data has not been significantly compromised.            |
| С             | Due to matrix interference the internal standard and/or surrogate has not met the QMS requirements. This should be taken into consideration when utilising the data.   |
| D             | A non-standard volume or mass has been used for this test which has resulted in a raised detection limit.  |
| Е             | Due to recoveries beyond our calibration range and following the maximum size of dilution allowed, the result cannot be quantified and as such the result will appear as a greater than symbol (>) with the accreditation removed. This data should be used for indicative purposes only.          |
| F             | Based on the sample history, appearance and smell a dilution was applied prior to testing. Unfortunately, the result is either above (>) or below (<) our calibration range. Results above our calibration range have accreditation removed. The data should be used for indicative purposes only. |
| G             | The day 5 oxygen reading was below the capability of the instrument to detect, and therefore the calculated BOD  |

# has been reported unaccredited for guidance purposes only.

#### **HWOL Acronym Key**

| <u>Acronym</u> | <u>Description</u>  |
|----------------|---|
| HS             | Headspace Analysis  |
| EH             | Extractable Hydrocarbons - i.e everything extracted by the solvent(s) |
| CU             | Clean up - e.g. by florisil, silica gel                               |
| 1D             | GC - Single coil gas chromatography                                   |
| Total          | Aliphatics & Aromatics  |
| AL             | Aliphatics only   |
| AR             | Aromatics only  |
| +              | Operator to indicate cumulative e.g. EH CU+HS 1D Total                |



Project No: 22011124 Date Issued: 10/02/2022

#### **Additional Information**

This report refers to samples as received, and SOCOTEC UK Ltd takes no responsibility for accuracy or competence of sampling by others.

Results within this report relate only to the samples tested.

In the accreditation column of analysis report the codes are as follows:

U = UKAS accredited analysis M = MCERT accredited analysis N = Unaccredited analysis

Any units marked with ^ signify results are reported on a dry weight basis of 35 ° C.

All Air Dried and Ground Samples (ADG) are oven dried at less than 35° C.

This report shall not be reproduced except in full and with approval from the laboratory.

Opinions and interpretations given are outside the scope of our UKAS accreditation.

Any samples marked with \* are not covered by our scope of UKAS accreditation. If applicable, further report notes have been added.

Any solid samples where the Major Constituents are not one of the following (Sand, Silt, Clay, Made Ground) are not one of our accredited matrix types.

Any samples marked with ‡ have had MCERTS accreditation removed for this result

Any samples marked with a tick in the deviant table is deviant for the specific reason.

Any samples reported as IS, NA, ND mean the following:

IS = Insufficient Sample to complete analysis

NA = Sample is not amenable for the required analysis

ND = Results cannot be determined

Our deviating sample report does not include deviancy information for Subcontracted analysis. Please see the report from the Subcontracted lab for information regarding any deviancies for this analysis.

# **End of Certificate of Analysis**



# **Certificate of Analysis**

Client: SOCOTEC Geotechnical

**Project: 22011389** 

Quote: BEC220124006 V1.1

Project Ref: H1069-21

**Site:** H1069-21 NPT FAS

Contact: Ruth Blair

Address: Unit 15, Crosby Yard

Wildmill Bridgend

Mid Glamorgan

CF31 1JZ

E-Mail: Ruth.Blair@socotec.com

Phone: 07483 097285

No. Samples Received: 6

Ness

Date Received: 25/01/2022
Analysis Date: 09/02/2022
Date Issued: 09/02/2022
Job Status: Complete

Report Type: Final Version 01

This report supercedes any versions previously issued by the laboratory

Account Manager

Martin Elliott-Palmer

01283 554137

Authorised by the Operations Manager Becky Batham

SOCOTEC UK, Ashby Road, Bretby, Burton-on-Trent, UK, DE15 0YZ



Project Name: H1069-21
Project No: 22011389
Date Issued: 09/02/2022

## **Samples Analysed**

| Sample Reference | Text ID      | Sample Date         | Sample Type |             |
|------------------|--------------|---------------------|-------------|-------------|
| TP01-4-ES-0.70   | 22011389-001 | 19/01/2022 12:00:00 | SOLID       |             |
| TP01-10-ES-1.90  | 22011389-002 | 19/01/2022 12:00:00 | LPL         | Soil Sample |
| TT04-2-ES-0.50   | 22011389-003 | 19/01/2022 12:00:00 | SOLID       |             |
| TT04-3-ES-0.90   | 22011389-004 | 19/01/2022 12:00:00 | SOLID       |             |
| BH2A-1-ES-0.30   | 22011389-005 | 19/01/2022 12:00:00 | SOLID       |             |
| BH2A-3-ES-1.10   | 22011389-006 | 19/01/2022 12:00:00 | SOLID       |             |



Project Name: H1069-21 NPT FAS





| Analysis Results                           |                |             |               |          |                |            |                 |            |            |                |                |
|--|----------------|-------------|---------------|----------|----------------|------------|-----------------|------------|------------|----------------|----------------|
|  |                | Sample ID   |               | 001      | 0              | 02         | 0               | 03         | 004        | 005            |                |
|  |                | Customer ID |               |          | TP01-4-ES-0.70 | TP01-10    | TP01-10-ES-1.90 |            | -ES-0.50   | TT04-3-ES-0.90 | BH2A-1-ES-0.30 |
|  |                |             | Sam           | ple Type | SOLID          | LPL        | SOLID           | LPL        | SOLID      | SOLID          | SOLID          |
|  |                |             | Sampling Date |          | 19/01/2022     | 19/01/2022 | 19/01/2022      | 19/01/2022 | 19/01/2022 | 19/01/2022     | 19/01/2022     |
| Analysis                                   | Method Code    | MDL         | Units         | Accred.  |                |            |                 |            |            |                |                |
| Ammoniacal Nitrogen as N                   | KONENS         | 0.01        | mg/l          | U        |                | 0.07       |                 | 0.06       |            |                |                |
| Ammoniacal Nitrogen (Exchangeable) as<br>N | AMMAR          | 0.5         | mg/kg^        | UM       | <0.64          |            | <0.64           |            | <0.57      | <0.61          | <0.60          |
| >C6-C7 Aliphatic<br>HS_1D_AL               | GROHSA/BTEXHSA | 0.1         | mg/l          | N        |                | <0.200 p   |                 | <0.200 p   |            |                |                |
| >C7-C8 Aliphatic<br>HS_1D_AL               | GROHSA/BTEXHSA | 0.1         | mg/l          | N        |                | <0.200 p   |                 | <0.200 p   |            |                |                |
| >C7-C8 Aromatic<br>HS_1D_AR                | GROHSA/BTEXHSA | 0.005       | mg/l          | N        |                | <0.005     |                 | <0.005     |            |                |                |
| >C8-C10 Aliphatic<br>HS_1D_AL              | GROHSA/BTEXHSA | 0.1         | mg/l          | N        |                | <0.200 p   |                 | <0.200 p   |            |                |                |
| >C8-C10 Aromatic<br>HS_1D_AR               | GROHSA/BTEXHSA | 0.02        | mg/l          | N        |                | <0.020     |                 | <0.020     |            |                |                |
| C5-C6 Aliphatic<br>HS_1D_AL                | GROHSA/BTEXHSA | 0.1         | mg/l          | N        |                | <0.200 p   |                 | <0.200 p   |            |                |                |
| C5-C7 Aromatic<br>HS_1D_AR                 | GROHSA/BTEXHSA | 0.005       | mg/l          | N        |                | <0.005     |                 | <0.005     |            |                |                |
| Total GRO C5-C10<br>HS_1D_Total            | GROHSA/BTEXHSA | 0.1         | mg/l          | U        |                | 0.228      |                 | <0.200 p   |            |                |                |
| >C6-C7 Aliphatic<br>HS_1D_AL               | GROHSA/BTEXHSA | 0.2         | mg/kg^        | UM       | <0.256         |            | <0.256          |            | <0.230     | <0.244         | <0.240         |
| >C7-C8 Aliphatic<br>HS_1D_AL               | GROHSA/BTEXHSA | 0.2         | mg/kg^        | UM       | <0.256         |            | <0.256          |            | <0.230     | <0.244         | <0.240         |
| >C7-C8 Aromatic<br>HS_1D_AR                | GROHSA/BTEXHSA | 0.01        | mg/kg^        | UM       | <0.013         |            | <0.013          |            | <0.012     | <0.012         | <0.012         |
| >C8-C10 Aliphatic<br>HS_1D_AL              | GROHSA/BTEXHSA | 0.2         | mg/kg^        | UM       | <0.256         |            | <0.256          |            | <0.230     | <0.244         | <0.240         |
| >C8-C10 Aromatic<br>HS_1D_AR               | GROHSA/BTEXHSA | 0.04        | mg/kg^        | UM       | <0.052         |            | <0.052          |            | <0.047     | <0.049         | <0.048         |
| C5-C6 Aliphatic<br>HS_1D_AL                | GROHSA/BTEXHSA | 0.2         | mg/kg^        | UM       | <0.256         |            | <0.256          |            | <0.230     | <0.244         | <0.240         |
| C5-C7 Aromatic<br>HS_1D_AR                 | GROHSA/BTEXHSA | 0.01        | mg/kg^        | UM       | <0.013         |            | <0.013          |            | <0.012     | <0.012         | <0.012         |
| Total GRO C5-C10<br>HS_1D_Total            | GROHSA/BTEXHSA | 0.2         | mg/kg^        | UM       | 0.260          |            | <0.256          |            | <0.230     | <0.244         | <0.240         |
| рН   | PHCONDW        | 1           | pH units      | U        |                | 10.9       |                 | 9.4        |            |                |                |



Project Name: H1069-21 NPT FAS

|  |                |       | Sa       | ample ID | 0          | 06         |
|--|----------------|-------|----------|----------|------------|------------|
|  |                |       | Cust     | omer ID  | BH2A-3     | -ES-1.10   |
|  |                |       | Samı     | ple Type | LPL        | SOLID      |
|  |                |       | Sampli   | ing Date | 19/01/2022 | 19/01/2022 |
| Analysis                                   | Method Code    | MDL   | Units    | Accred.  |            |            |
| Ammoniacal Nitrogen as N                   | KONENS         | 0.01  | mg/l     | U        | 0.02       |            |
| Ammoniacal Nitrogen (Exchangeable) as<br>N | AMMAR          | 0.5   | mg/kg^   | UM       |            | <0.64      |
| >C6-C7 Aliphatic<br>HS_1D_AL               | GROHSA/BTEXHSA | 0.1   | mg/l     | N        | <0.200 D   |            |
| >C7-C8 Aliphatic<br>HS_1D_AL               | GROHSA/BTEXHSA | 0.1   | mg/l     | N        | <0.200 D   |            |
| >C7-C8 Aromatic<br>HS_1D_AR                | GROHSA/BTEXHSA | 0.005 | mg/l     | N        | <0.005     |            |
| >C8-C10 Aliphatic<br>HS_1D_AL              | GROHSA/BTEXHSA | 0.1   | mg/l     | N        | <0.200 D   |            |
| >C8-C10 Aromatic<br>HS_1D_AR               | GROHSA/BTEXHSA | 0.02  | mg/l     | N        | <0.020     |            |
| C5-C6 Aliphatic HS_1D_AL                   | GROHSA/BTEXHSA | 0.1   | mg/l     | N        | <0.200 D   |            |
| C5-C7 Aromatic<br>HS_1D_AR                 | GROHSA/BTEXHSA | 0.005 | mg/l     | N        | <0.005     |            |
| Total GRO C5-C10<br>HS_1D_Total            | GROHSA/BTEXHSA | 0.1   | mg/l     | U        | <0.200 p   |            |
| >C6-C7 Aliphatic<br>HS_1D_AL               | GROHSA/BTEXHSA | 0.2   | mg/kg^   | ИМ       |            | <0.256     |
| >C7-C8 Aliphatic<br>HS_1D_AL               | GROHSA/BTEXHSA | 0.2   | mg/kg^   | ИМ       |            | <0.256     |
| >C7-C8 Aromatic<br>HS_1D_AR                | GROHSA/BTEXHSA | 0.01  | mg/kg^   | ИМ       |            | <0.013     |
| >C8-C10 Aliphatic<br>HS_1D_AL              | GROHSA/BTEXHSA | 0.2   | mg/kg^   | ИМ       |            | <0.256     |
| >C8-C10 Aromatic<br>HS_1D_AR               | GROHSA/BTEXHSA | 0.04  | mg/kg^   | UM       |            | <0.052     |
| C5-C6 Aliphatic<br>HS_1D_AL                | GROHSA/BTEXHSA | 0.2   | mg/kg^   | ИМ       |            | <0.256     |
| C5-C7 Aromatic<br>HS_1D_AR                 | GROHSA/BTEXHSA | 0.01  | mg/kg^   | ИМ       |            | <0.013     |
| Total GRO C5-C10<br>HS_1D_Total            | GROHSA/BTEXHSA | 0.2   | mg/kg^   | ИМ       |            | <0.256     |
| рН   | PHCONDW        | 1     | pH units | U        | 9.8        |            |





Page 4 of 26



Project Name: H1069-21 NPT FAS





|                       | Sample ID   |       | mple ID  | ID 001 002 |                |            | C          | 03         | 004        | 005            |                |
|-----------------------|-------------|-------|----------|------------|----------------|------------|------------|------------|------------|----------------|----------------|
|                       |             |       | Custo    | omer ID    | TP01-4-ES-0.70 | TP01-10    | 0-ES-1.90  | TT04-2     | -ES-0.50   | TT04-3-ES-0.90 | BH2A-1-ES-0.30 |
|                       |             |       | Samp     | ole Type   | SOLID          | LPL        | SOLID      | LPL        | SOLID      | SOLID          | SOLID          |
|                       |             |       | Samplii  | ng Date    | 19/01/2022     | 19/01/2022 | 19/01/2022 | 19/01/2022 | 19/01/2022 | 19/01/2022     | 19/01/2022     |
| Analysis              | Method Code | MDL   | Units    | Accred.    |                |            |            |            |            |                |                |
| pH (2.5:1 extraction) | PHSOIL      | 1     | pH units | UM         | 8.1            |            | 7.8        |            | 8.4        | 8.0            | 8.4            |
| Chromium (VI) as Cr   | KONENS      | 0.003 | mg/l     | U          |                | <0.003     |            | <0.003     |            |                |                |
| Chromium (VI) as Cr   | KONENS      | 0.1   | mg/kg^   | N          | <0.1           |            | <0.1       |            | <0.1       | <0.1           | <0.1           |
| Nitrite as N          | KONENS      | 0.01  | mg/l     | U          |                | 0.10       |            | <0.01      |            |                |                |
| Nitrate as N          | KONENS      | 0.2   | mg/l     | U          |                | 29.9       |            | 16.4       |            |                |                |
| Nitrite as N          | KONENS      | 0.02  | mg/kg^   | N          | 0.33           |            | 0.96       |            | 0.48       | 0.30           | 0.62           |
| Nitrate as N          | KONENO3     | 0.4   | mg/kg^   | N          | 103            |            | 115        |            | >52.0 E    | 49.5           | 19.6           |
| Complex Cyanide       | SFAPI       | 0.02  | mg/l     | U          |                | <0.02      |            | <0.02      |            |                |                |
| Complex Cyanide       | SFAPI       | 0.5   | mg/kg^   | UM         | <0.6           |            | <0.6       |            | <0.6       | <0.6           | <0.6           |
| Free Cyanide          | SFAPI       | 0.02  | mg/l     | U          |                | 0.02       |            | <0.02      |            |                |                |
| Free Cyanide          | SFAPI       | 0.5   | mg/kg^   | UM         | <0.6           |            | <0.6       |            | <0.6       | <0.6           | <0.6           |
| Phenol Index          | SFAPI       | 0.05  | mg/l     | U          |                | <0.05      |            | <0.05      |            |                |                |
| Phenol Index          | SFAPI       | 0.5   | mg/kg^   | U          | <0.6           |            | <0.6       |            | <0.6       | <0.6           | <0.6           |
| Sulphide as S         | SFAPI       | 0.02  | mg/l     | U          |                | <0.02      |            | <0.02      |            |                |                |
| Sulphide as S         | SFAPI       | 0.5   | mg/kg^   | N          | <0.6           |            | <0.6       |            | <0.6       | <0.6           | <0.6           |
| Total Cyanide         | SFAPI       | 0.02  | mg/l     | U          |                | <0.02      |            | <0.02      |            |                |                |
| Total Cyanide         | SFAPI       | 0.5   | mg/kg^   | UM         | <0.6           |            | <0.6       |            | <0.6       | <0.6           | <0.6           |
| COD (Filtered)        | WSLM11      | 5     | mg/l     | N          |                | 26         |            | 10         |            |                |                |
| Soil Organic Matter   | WSLM59      | 0.04  | % m/m^   | U          | >43.0* E       |            | >43.0* E   |            | 40.8       | 33.1           | 37.9           |



Project Name: H1069-21 NPT FAS

|                       |             |       | Sa       | imple ID | 00         | 06         |
|-----------------------|-------------|-------|----------|----------|------------|------------|
|                       |             |       | Cust     | omer ID  | BH2A-3     | -ES-1.10   |
|                       |             |       | Samp     | ole Type | LPL        | SOLID      |
|                       |             |       | Sampli   | ng Date  | 19/01/2022 | 19/01/2022 |
| Analysis              | Method Code | MDL   | Units    | Accred.  |            |            |
| pH (2.5:1 extraction) | PHSOIL      | 1     | pH units | UM       |            | 8.1        |
| Chromium (VI) as Cr   | KONENS      | 0.003 | mg/l     | U        | <0.003     |            |
| Chromium (VI) as Cr   | KONENS      | 0.1   | mg/kg^   | N        |            | <0.1       |
| Nitrite as N          | KONENS      | 0.01  | mg/l     | U        | 0.02       |            |
| Nitrate as N          | KONENS      | 0.2   | mg/l     | U        | 19.8       |            |
| Nitrite as N          | KONENS      | 0.02  | mg/kg^   | N        |            | 0.66       |
| Nitrate as N          | KONENO3     | 0.4   | mg/kg^   | N        |            | 92.1       |
| Complex Cyanide       | SFAPI       | 0.02  | mg/l     | U        | <0.02      |            |
| Complex Cyanide       | SFAPI       | 0.5   | mg/kg^   | UM       |            | <0.6       |
| Free Cyanide          | SFAPI       | 0.02  | mg/l     | U        | <0.02      |            |
| Free Cyanide          | SFAPI       | 0.5   | mg/kg^   | UM       |            | <0.6       |
| Phenol Index          | SFAPI       | 0.05  | mg/l     | U        | <0.05      |            |
| Phenol Index          | SFAPI       | 0.5   | mg/kg^   | U        |            | <0.6       |
| Sulphide as S         | SFAPI       | 0.02  | mg/l     | U        | <0.02      |            |
| Sulphide as S         | SFAPI       | 0.5   | mg/kg^   | N        |            | <0.6       |
| Total Cyanide         | SFAPI       | 0.02  | mg/l     | U        | <0.02      |            |
| Total Cyanide         | SFAPI       | 0.5   | mg/kg^   | UM       |            | <0.6       |
| COD (Filtered)        | WSLM11      | 5     | mg/l     | N        | 5          |            |
| Soil Organic Matter   | WSLM59      | 0.04  | % m/m^   | U        |            | >43.0* E   |





Page 6 of 26



Magnesium as Mg

ICPSOIL

10

mg/kg^

3370

Client: SOCOTEC Geotechnical

Project Name: H1069-21 NPT FAS

Project No: 22011389

Date Issued: 09/02/2022





|                      | Sample II Customer II |     | ample ID      | 001      | 0              | 02              | 0          | 03             | 004        | 005            |                |
|----------------------|-----------------------|-----|---------------|----------|----------------|-----------------|------------|----------------|------------|----------------|----------------|
|                      |                       |     | Customer IE   |          | TP01-4-ES-0.70 | TP01-10-ES-1.90 |            | TT04-2-ES-0.50 |            | TT04-3-ES-0.90 | BH2A-1-ES-0.30 |
|                      |                       |     | Sam           | ple Type | SOLID          | LPL SOLID       |            | LPL SOLID      |            | SOLID          | SOLID          |
|                      |                       |     | Sampling Date |          | 19/01/2022     | 19/01/2022      | 19/01/2022 | 19/01/2022     | 19/01/2022 | 19/01/2022     | 19/01/2022     |
| Analysis             | Method Code           | MDL | Units         | Accred.  |                |                 |            |                |            |                |                |
| BOD (Leached 5 Day)  | WSLM20                | 1   | mg O2/I       | N        |                | 3.1             |            | 7.9            |            |                |                |
| Antimony as Sb       | ICPMSS                | 0.1 | mg/kg^        | U        | 3.7            |                 | 2.0        |                | 1.6        | 3.2            | 3.2            |
| Arsenic as As        | ICPMSS                | 0.3 | mg/kg^        | UM       | 57.6           |                 | 64.1       |                | 35.9       | 44.3           | 32.1           |
| Cadmium as Cd        | ICPMSS                | 0.2 | mg/kg^        | UM       | 0.5            |                 | 0.5        |                | 1.1        | 1.4            | 1.5            |
| Copper as Cu         | ICPMSS                | 1.6 | mg/kg^        | UM       | 180.2          |                 | 307.3      |                | 140.7      | 157.5          | 352.3          |
| Lead as Pb           | ICPMSS                | 0.7 | mg/kg^        | UM       | 178.7          |                 | 117.4      |                | 175.4      | 300.6          | 182.2          |
| Manganese as Mn      | ICPMSS                | 1   | mg/kg^        | UM       | 798.8          |                 | 479.6      |                | 646.7      | 855.4          | 1025           |
| Mercury as Hg        | ICPMSS                | 0.5 | mg/kg^        | UM       | <0.5           |                 | <0.5       |                | <0.5       | <0.5           | <0.5           |
| Molybdenum as Mo     | ICPMSS                | 0.5 | mg/kg^        | UM       | 5.8            |                 | 4.5        |                | 2.0        | 2.4            | 7.5            |
| Nickel as Ni         | ICPMSS                | 2   | mg/kg^        | UM       | 38.0           |                 | 30.8       |                | 21.6       | 27.1           | 69.6           |
| Selenium as Se       | ICPMSS                | 0.5 | mg/kg^        | UM       | 0.5            |                 | <0.5       |                | <0.5       | <0.5           | 0.6            |
| Total Chromium as Cr | ICPMSS                | 1.2 | mg/kg^        | UM       | 9.9            |                 | 9.9        |                | 16.8       | 50.0           | 28.9           |
| Vanadium as V        | ICPMSS                | 0.6 | mg/kg^        | N        | 26.0           |                 | 23.4       |                | 25.4       | 33.3           | 39.7           |
| Zinc as Zn           | ICPMSS                | 16  | mg/kg^        | UM       | 306.1          |                 | 236.6      |                | 476.2      | 670.1          | 472.3          |
| Aluminium as Al      | ICPSOIL               | 10  | mg/kg^        | U        | 8710           |                 | 8160       |                | 11200      | 9230           | 13600          |
| Barium as Ba         | ICPSOIL               | 0.5 | mg/kg^        | UM       | 486            |                 | 358        |                | 263        | 232            | 679            |
| Beryllium as Be      | ICPSOIL               | 0.1 | mg/kg^        | U        | 1.14           |                 | 0.81       |                | 0.69       | 0.45           | 1.62           |
| Iron as Fe           | ICPSOIL               | 36  | mg/kg^        | UM       | 90700          |                 | 39400      |                | 24700      | 33700          | 88300          |

3610

5640

3430

6450



Project Name: H1069-21 NPT FAS

|                      |             |     | Sar     | mple ID | 0          | 06         |
|----------------------|-------------|-----|---------|---------|------------|------------|
|                      |             |     | Custo   | omer ID | BH2A-3     | -ES-1.10   |
|                      |             |     | Samp    | le Type | LPL        | SOLID      |
|                      |             |     | Samplin | ng Date | 19/01/2022 | 19/01/2022 |
| Analysis             | Method Code | MDL | Units   | Accred. |            |            |
| BOD (Leached 5 Day)  | WSLM20      | 1   | mg O2/I | N       | 6.8        |            |
| Antimony as Sb       | ICPMSS      | 0.1 | mg/kg^  | U       |            | 2.5        |
| Arsenic as As        | ICPMSS      | 0.3 | mg/kg^  | UM      |            | 51.2       |
| Cadmium as Cd        | ICPMSS      | 0.2 | mg/kg^  | UM      |            | 0.7        |
| Copper as Cu         | ICPMSS      | 1.6 | mg/kg^  | UM      |            | 216.7      |
| Lead as Pb           | ICPMSS      | 0.7 | mg/kg^  | UM      |            | 163.6      |
| Manganese as Mn      | ICPMSS      | 1   | mg/kg^  | UM      |            | 670.9      |
| Mercury as Hg        | ICPMSS      | 0.5 | mg/kg^  | UM      |            | <0.5       |
| Molybdenum as Mo     | ICPMSS      | 0.5 | mg/kg^  | UM      |            | 4.9        |
| Nickel as Ni         | ICPMSS      | 2   | mg/kg^  | UM      |            | 45.4       |
| Selenium as Se       | ICPMSS      | 0.5 | mg/kg^  | UM      |            | <0.5       |
| Total Chromium as Cr | ICPMSS      | 1.2 | mg/kg^  | UM      |            | 13.7       |
| Vanadium as V        | ICPMSS      | 0.6 | mg/kg^  | N       |            | 30.3       |
| Zinc as Zn           | ICPMSS      | 16  | mg/kg^  | UM      |            | 240.3      |
| Aluminium as Al      | ICPSOIL     | 10  | mg/kg^  | U       |            | 14000      |
| Barium as Ba         | ICPSOIL     | 0.5 | mg/kg^  | UM      |            | 1200       |
| Beryllium as Be      | ICPSOIL     | 0.1 | mg/kg^  | U       |            | 1.51       |
| Iron as Fe           | ICPSOIL     | 36  | mg/kg^  | UM      |            | 66700      |
| Magnesium as Mg      | ICPSOIL     | 10  | mg/kg^  | U       |            | 5490       |
|                      | I           |     | 1       |         |            | 1          |





Page 8 of 26



Project Name: H1069-21 NPT FAS





| Analysis Results                      |                       |         |        |          |                |            |            |            |            |                       |                       |
|---------------------------------------|-----------------------|---------|--------|----------|----------------|------------|------------|------------|------------|-----------------------|-----------------------|
|                                       |                       |         | Sa     | mple ID  | 001            | 0          | 02         | 0          | 03         | 004<br>TT04-3-ES-0.90 | 005<br>BH2A-1-ES-0.30 |
|                                       |                       |         | Cust   | omer ID  | TP01-4-ES-0.70 | TP01-10    | )-ES-1.90  | TT04-2     | -ES-0.50   |                       |                       |
|                                       |                       |         | Samp   | ole Type | SOLID          | LPL        | SOLID      | LPL        | SOLID      | SOLID                 | SOLID                 |
|                                       |                       |         | Sampli | ng Date  | 19/01/2022     | 19/01/2022 | 19/01/2022 | 19/01/2022 | 19/01/2022 | 19/01/2022            | 19/01/2022            |
| Analysis                              | Method Code           | MDL     | Units  | Accred.  |                |            |            |            |            |                       |                       |
| Boron as B                            | ICPBOR                | 0.5     | mg/kg^ | UM       | <0.5           |            | <0.5       |            | 0.5        | <0.5                  | 0.8                   |
| Water Soluble Sulphate as SO4 by Mass | ICPWSS                | 20      | mg/kg^ | UM       | 478            |            | 348        |            | 168        | 80                    | 538                   |
| Acid Soluble Sulphate as SO4          | ICPACIDS              | 20      | mg/kg^ | UM       | 1380           |            | 2980       |            | 905        | 671                   | 1740                  |
| Antimony as Sb                        | ICPMSW (Dissolved)    | 0.001   | mg/l   | U        |                | 0.002      |            | 0.003      |            |                       |                       |
| Arsenic as As                         | ICPMSW (Dissolved)    | 0.001   | mg/l   | U        |                | 0.018      |            | 0.029      |            |                       |                       |
| Cadmium as Cd                         | ICPMSW (Dissolved)    | 0.00002 | mg/l   | U        |                | <0.00002   |            | <0.00002   |            |                       |                       |
| Total Chromium as Cr                  | ICPMSW (Dissolved)    | 0.001   | mg/l   | U        |                | 0.005      |            | 0.003      |            |                       |                       |
| Copper as Cu                          | ICPMSW (Dissolved)    | 0.001   | mg/l   | U        |                | 0.032      |            | 0.017      |            |                       |                       |
| Lead as Pb                            | ICPMSW (Dissolved)    | 0.001   | mg/l   | U        |                | <0.001     |            | <0.001     |            |                       |                       |
| Manganese as Mn                       | ICPMSW (Dissolved)    | 0.002   | mg/l   | U        |                | <0.002     |            | <0.002     |            |                       |                       |
| Mercury as Hg                         | ICPMSW (Dissolved)    | 0.00003 | mg/l   | U        |                | 0.00003    |            | 0.00013    |            |                       |                       |
| Molybdenum as Mo                      | ICPMSW (Dissolved)    | 0.001   | mg/l   | U        |                | 0.155      |            | 0.044      |            |                       |                       |
| Nickel as Ni                          | ICPMSW (Dissolved)    | 0.001   | mg/l   | U        |                | <0.001     |            | 0.001      |            |                       |                       |
| Selenium as Se                        | ICPMSW (Dissolved)    | 0.001   | mg/l   | U        |                | 0.015      |            | 0.003      |            |                       |                       |
| Vanadium as V                         | ICPMSW (Dissolved)    | 0.001   | mg/l   | U        |                | 0.016      |            | 0.011      |            |                       |                       |
| Zinc as Zn                            | ICPMSW (Dissolved)    | 0.002   | mg/l   | U        |                | <0.002     |            | <0.002     |            |                       |                       |
| Aluminium as Al                       | ICPWATVAR (Dissolved) | 0.01    | mg/l   | U        |                | 0.45       |            | 0.06       |            |                       |                       |
| Barium as Ba                          | ICPWATVAR (Dissolved) | 0.01    | mg/l   | U        |                | 0.12       |            | 0.07       |            |                       |                       |
| Beryllium as Be                       | ICPWATVAR (Dissolved) | 0.01    | mg/l   | N        |                | <0.01      |            | <0.01      |            |                       |                       |



Project Name: H1069-21 NPT FAS

|                                       | ample ID              | 006     |        |          |            |            |
|---------------------------------------|-----------------------|---------|--------|----------|------------|------------|
|                                       |                       |         | Cust   | tomer ID | BH2A-3     | -ES-1.10   |
|                                       |                       |         | Sam    | ple Type | LPL        | SOLID      |
|                                       |                       |         | Sampl  | ing Date | 19/01/2022 | 19/01/2022 |
| Analysis                              | Method Code           | MDL     | Units  | Accred.  |            |            |
| Boron as B                            | ICPBOR                | 0.5     | mg/kg^ | UM       |            | 0.6        |
| Water Soluble Sulphate as SO4 by Mass | ICPWSS                | 20      | mg/kg^ | UM       |            | 298        |
| Acid Soluble Sulphate as SO4          | ICPACIDS              | 20      | mg/kg^ | UM       |            | 1980       |
| Antimony as Sb                        | ICPMSW (Dissolved)    | 0.001   | mg/l   | U        | 0.002      |            |
| Arsenic as As                         | ICPMSW (Dissolved)    | 0.001   | mg/l   | U        | 0.012      |            |
| Cadmium as Cd                         | ICPMSW (Dissolved)    | 0.00002 | mg/l   | U        | <0.00002   |            |
| Total Chromium as Cr                  | ICPMSW (Dissolved)    | 0.001   | mg/l   | U        | 0.003      |            |
| Copper as Cu                          | ICPMSW (Dissolved)    | 0.001   | mg/l   | U        | 0.008      |            |
| Lead as Pb                            | ICPMSW (Dissolved)    | 0.001   | mg/l   | U        | <0.001     |            |
| Manganese as Mn                       | ICPMSW (Dissolved)    | 0.002   | mg/l   | U        | <0.002     |            |
| Mercury as Hg                         | ICPMSW (Dissolved)    | 0.00003 | mg/l   | U        | <0.00003   |            |
| Molybdenum as Mo                      | ICPMSW (Dissolved)    | 0.001   | mg/l   | U        | 0.091      |            |
| Nickel as Ni                          | ICPMSW (Dissolved)    | 0.001   | mg/l   | U        | 0.001      |            |
| Selenium as Se                        | ICPMSW (Dissolved)    | 0.001   | mg/l   | U        | 0.006      |            |
| Vanadium as V                         | ICPMSW (Dissolved)    | 0.001   | mg/l   | U        | 0.009      |            |
| Zinc as Zn                            | ICPMSW (Dissolved)    | 0.002   | mg/l   | U        | <0.002     |            |
| Aluminium as Al                       | ICPWATVAR (Dissolved) | 0.01    | mg/l   | U        | 0.09       |            |
| Barium as Ba                          | ICPWATVAR (Dissolved) | 0.01    | mg/l   | U        | 0.10       |            |
| Beryllium as Be                       | ICPWATVAR (Dissolved) | 0.01    | mg/l   | N        | <0.01      |            |





Page 10 of 26



Project Name: H1069-21 NPT FAS





|                          | Sample ID             |      |         |         | 001            | 0          | 02         | 0          | 03         | 004            | 005                 |
|--------------------------|-----------------------|------|---------|---------|----------------|------------|------------|------------|------------|----------------|---------------------|
|                          |                       |      | Custo   | omer ID | TP01-4-ES-0.70 |            | 0-ES-1.90  |            | -ES-0.50   | TT04-3-ES-0.90 | SOLID<br>19/01/2022 |
|                          |                       |      | Samp    | le Type | SOLID          | LPL        | SOLID      | LPL        | SOLID      | SOLID          |                     |
|                          |                       |      | Samplin | ng Date | 19/01/2022     | 19/01/2022 | 19/01/2022 | 19/01/2022 | 19/01/2022 | 19/01/2022     |                     |
| Analysis                 | Method Code           | MDL  | Units   | Accred. |                |            |            |            |            |                |                     |
| Boron as B               | ICPWATVAR (Dissolved) | 0.01 | mg/l    | U       |                | 0.05       |            | 0.04       |            |                |                     |
| Iron as Fe               | ICPWATVAR (Dissolved) | 0.01 | mg/l    | U       |                | <0.01      |            | <0.01      |            |                |                     |
| Magnesium as Mg          | ICPWATVAR (Dissolved) | 1    | mg/l    | U       |                | <1         |            | 1          |            |                |                     |
| Total Sulphur as SO4     | ICPWATVAR (Dissolved) | 3    | mg/l    | U       |                | 267        |            | 78         |            |                |                     |
| MTBE                     | BTEXHSA               | 10   | μg/l    | N       |                | <10        |            | <10        |            |                |                     |
| MTBE                     | BTEXHSA               | 20   | μg/kg^  | U       | <26            |            | <26        |            | <23        | <24            | <24                 |
| Benzene<br>HS_1D_AR      | BTEXHSA               | 5    | μg/l    | N       |                | <5         |            | <5         |            |                |                     |
| Ethylbenzene<br>HS_1D_AR | BTEXHSA               | 5    | μg/l    | N       |                | <5         |            | <5         |            |                |                     |
| m/p-Xylene<br>HS_1D_AR   | BTEXHSA               | 10   | μg/l    | N       |                | <10        |            | <10        |            |                |                     |
| o-Xylene<br>HS_1D_AR     | BTEXHSA               | 5    | μg/l    | N       |                | <5         |            | <5         |            |                |                     |
| Toluene<br>HS_1D_AR      | BTEXHSA               | 5    | μg/l    | N       |                | <5         |            | <5         |            |                |                     |
| Benzene<br>HS_1D_AR      | BTEXHSA               | 10   | μg/kg^  | UM      | <13            |            | <13        |            | <12        | <12            | <12                 |
| Ethylbenzene<br>HS_1D_AR | BTEXHSA               | 10   | μg/kg^  | UM      | <13            |            | <13        |            | <12        | <12            | <12                 |
| m/p-Xylene<br>HS_1D_AR   | BTEXHSA               | 20   | μg/kg^  | UM      | <26            |            | <26        |            | <23        | <24            | <24                 |
| o-Xylene<br>HS_1D_AR     | BTEXHSA               | 10   | μg/kg^  | UM      | <13            |            | <13        |            | <12        | <12            | <12                 |
| Toluene<br>HS_1D_AR      | BTEXHSA               | 10   | μg/kg^  | UM      | <13            |            | <13        |            | <12        | <12            | <12                 |
| Acenaphthene             | PAHMSW                | 0.01 | μg/l    | U       |                | <0.01      |            | <0.01      |            |                |                     |
| Acenaphthylene           | PAHMSW                | 0.01 | μg/l    | U       |                | <0.01      |            | <0.01      |            |                |                     |
| Anthracene               | PAHMSW                | 0.01 | μg/l    | U       |                | <0.01* в   |            | <0.01* в   |            |                |                     |



Project Name: H1069-21 NPT FAS

|                          |                       |      | Sa     | ample ID | 0          | 06         |
|--------------------------|-----------------------|------|--------|----------|------------|------------|
|                          |                       |      | Cust   | tomer ID | BH2A-3     | -ES-1.10   |
|                          |                       |      | Sam    | ple Type | LPL        | SOLID      |
|                          |                       |      | Sampl  | ing Date | 19/01/2022 | 19/01/2022 |
| Analysis                 | Method Code           | MDL  | Units  | Accred.  |            |            |
| Boron as B               | ICPWATVAR (Dissolved) | 0.01 | mg/l   | U        | 0.04       |            |
| Iron as Fe               | ICPWATVAR (Dissolved) | 0.01 | mg/l   | U        | 0.01       |            |
| Magnesium as Mg          | ICPWATVAR (Dissolved) | 1    | mg/l   | U        | 2          |            |
| Total Sulphur as SO4     | ICPWATVAR (Dissolved) | 3    | mg/l   | U        | 163        |            |
| МТВЕ                     | BTEXHSA               | 10   | μg/l   | N        | <10        |            |
| МТВЕ                     | BTEXHSA               | 20   | μg/kg^ | U        |            | <26        |
| Benzene<br>HS_1D_AR      | BTEXHSA               | 5    | μg/l   | N        | <5         |            |
| Ethylbenzene<br>HS_1D_AR | BTEXHSA               | 5    | μg/l   | N        | <5         |            |
| m/p-Xylene<br>HS_1D_AR   | BTEXHSA               | 10   | μg/l   | N        | <10        |            |
| o-Xylene<br>HS_1D_AR     | BTEXHSA               | 5    | μg/l   | N        | <5         |            |
| Toluene<br>HS_1D_AR      | BTEXHSA               | 5    | μg/l   | N        | <5         |            |
| Benzene<br>HS_1D_AR      | BTEXHSA               | 10   | μg/kg^ | UM       |            | <13        |
| Ethylbenzene<br>HS_1D_AR | BTEXHSA               | 10   | μg/kg^ | UM       |            | <13        |
| m/p-Xylene<br>HS_1D_AR   | BTEXHSA               | 20   | μg/kg^ | UM       |            | <26        |
| o-Xylene<br>HS_1D_AR     | BTEXHSA               | 10   | μg/kg^ | UM       |            | <13        |
| Toluene<br>HS_1D_AR      | BTEXHSA               | 10   | μg/kg^ | UM       |            | <13        |
| Acenaphthene             | PAHMSW                | 0.01 | μg/l   | U        | 0.02       |            |
| Acenaphthylene           | PAHMSW                | 0.01 | μg/l   | U        | <0.01      |            |
| Anthracene               | PAHMSW                | 0.01 | μg/l   | U        | <0.01* B   |            |
|                          |                       | l    | 1      |          |            | 1          |





Page 12 of 26



Project Name: H1069-21 NPT FAS





| Analysis Results       |             |      |         |          |                |            |            |            |            |                |                |
|------------------------|-------------|------|---------|----------|----------------|------------|------------|------------|------------|----------------|----------------|
|                        |             |      | Sai     | mple ID  | 001            | 0          | 02         | 0          | 03         | 004            | 005            |
|                        |             |      | Custo   | omer ID  | TP01-4-ES-0.70 | TP01-10    | )-ES-1.90  | TT04-2     | -ES-0.50   | TT04-3-ES-0.90 | BH2A-1-ES-0.30 |
|                        |             |      | Samp    | ole Type | SOLID          | LPL        | SOLID      | LPL        | SOLID      | SOLID          | SOLID          |
|                        |             |      | Samplin | ng Date  | 19/01/2022     | 19/01/2022 | 19/01/2022 | 19/01/2022 | 19/01/2022 | 19/01/2022     | 19/01/2022     |
| Analysis               | Method Code | MDL  | Units   | Accred.  |                |            |            |            |            |                |                |
| Benzo[a]anthracene     | PAHMSW      | 0.01 | μg/l    | U        |                | <0.01      |            | <0.01      |            |                |                |
| Benzo[a]pyrene         | PAHMSW      | 0.01 | μg/l    | U        |                | <0.01      |            | <0.01      |            |                |                |
| Benzo[b]fluoranthene   | PAHMSW      | 0.01 | μg/l    | U        |                | <0.01      |            | <0.01      |            |                |                |
| Benzo[g,h,i]perylene   | PAHMSW      | 0.01 | μg/l    | U        |                | <0.01      |            | <0.01      |            |                |                |
| Benzo[k]fluoranthene   | PAHMSW      | 0.01 | μg/l    | U        |                | <0.01      |            | <0.01      |            |                |                |
| Chrysene               | PAHMSW      | 0.01 | µg/l    | U        |                | <0.01      |            | <0.01      |            |                |                |
| Coronene               | PAHMSW      | 0.01 | µg/l    | U        |                | <0.01      |            | <0.01      |            |                |                |
| Dibenzo[a,h]anthracene | PAHMSW      | 0.01 | μg/l    | U        |                | <0.01      |            | <0.01      |            |                |                |
| Fluoranthene           | PAHMSW      | 0.01 | μg/l    | U        |                | <0.01      |            | <0.01      |            |                |                |
| Fluorene               | PAHMSW      | 0.01 | μg/l    | U        |                | <0.01      |            | <0.01      |            |                |                |
| Indeno[1,2,3-cd]pyrene | PAHMSW      | 0.01 | μg/l    | U        |                | <0.01      |            | <0.01      |            |                |                |
| Naphthalene            | PAHMSW      | 0.01 | μg/l    | U        |                | 0.02       |            | 0.01       |            |                |                |
| Phenanthrene           | PAHMSW      | 0.01 | μg/l    | U        |                | <0.01      |            | <0.01      |            |                |                |
| Pyrene                 | PAHMSW      | 0.01 | μg/l    | U        |                | <0.01      |            | <0.01      |            |                |                |
| Total PAH 16           | PAHMSW      | 0.16 | μg/l    | U        |                | 0.17       |            | 0.16       |            |                |                |
| Acenaphthene           | PAHMSUS     | 0.08 | mg/kg^  | UM       | 0.16           |            | 0.11       |            | 1.28       | 0.84           | <0.10          |
| Acenaphthylene         | PAHMSUS     | 0.08 | mg/kg^  | U        | 0.17           |            | <0.10      |            | 0.64       | 0.58           | 0.10           |
| Anthracene             | PAHMSUS     | 0.08 | mg/kg^  | U        | 0.36           |            | 0.37       |            | 3.77       | 2.57           | 0.19           |
| Benzo[a]anthracene     | PAHMSUS     | 0.08 | mg/kg^  | UM       | 1.06           |            | 0.79       |            | 21.0       | 12.2           | 0.59           |
|                        | 1           |      |         |          |                |            | 1          | i e        | 1          | 1              | i l            |



Project Name: H1069-21 NPT FAS

|                        |             |      | ample ID | ole ID 006 |            |            |  |  |
|------------------------|-------------|------|----------|------------|------------|------------|--|--|
|                        |             |      | Cus      | tomer ID   | BH2A-3     | 3-ES-1.10  |  |  |
|                        |             |      | Sam      | ple Type   | LPL        | SOLID      |  |  |
|                        |             |      | Sampl    | ing Date   | 19/01/2022 | 19/01/2022 |  |  |
| Analysis               | Method Code | MDL  | Units    | Accred.    |            |            |  |  |
| Benzo[a]anthracene     | PAHMSW      | 0.01 | μg/l     | U          | <0.01      |            |  |  |
| Benzo[a]pyrene         | PAHMSW      | 0.01 | µg/l     | U          | <0.01      |            |  |  |
| Benzo[b]fluoranthene   | PAHMSW      | 0.01 | μg/l     | U          | <0.01      |            |  |  |
| Benzo[g,h,i]perylene   | PAHMSW      | 0.01 | μg/l     | U          | <0.01      |            |  |  |
| Benzo[k]fluoranthene   | PAHMSW      | 0.01 | μg/l     | U          | <0.01      |            |  |  |
| Chrysene               | PAHMSW      | 0.01 | μg/l     | U          | <0.01      |            |  |  |
| Coronene               | PAHMSW      | 0.01 | μg/l     | U          | <0.01      |            |  |  |
| Dibenzo[a,h]anthracene | PAHMSW      | 0.01 | μg/l     | U          | <0.01      |            |  |  |
| Fluoranthene           | PAHMSW      | 0.01 | μg/l     | U          | <0.01      |            |  |  |
| Fluorene               | PAHMSW      | 0.01 | μg/l     | U          | <0.01      |            |  |  |
| Indeno[1,2,3-cd]pyrene | PAHMSW      | 0.01 | μg/l     | U          | <0.01      |            |  |  |
| Naphthalene            | PAHMSW      | 0.01 | μg/l     | U          | 0.04       |            |  |  |
| Phenanthrene           | PAHMSW      | 0.01 | μg/l     | U          | <0.01      |            |  |  |
| Pyrene                 | PAHMSW      | 0.01 | μg/l     | U          | <0.01      |            |  |  |
| Total PAH 16           | PAHMSW      | 0.16 | μg/l     | U          | 0.20       |            |  |  |
| Acenaphthene           | PAHMSUS     | 0.08 | mg/kg^   | UM         |            | 0.11       |  |  |
| Acenaphthylene         | PAHMSUS     | 0.08 | mg/kg^   | U          |            | 0.19       |  |  |
| Anthracene             | PAHMSUS     | 0.08 | mg/kg^   | U          |            | 0.36       |  |  |
| Benzo[a]anthracene     | PAHMSUS     | 0.08 | mg/kg^   | UM         |            | 0.77       |  |  |





Page 14 of 26



Project Name: H1069-21 NPT FAS





|   |                     |             | Samp     | ple ID | 001            | n          | 02         | n          | 103        | 004            | 005            |
|---|---------------------|-------------|----------|--------|----------------|------------|------------|------------|------------|----------------|----------------|
|   |                     |             | Custom   | -      | TP01-4-ES-0.70 |            | 0-ES-1.90  |            | -ES-0.50   | TT04-3-ES-0.90 | BH2A-1-ES-0.30 |
|   |                     |             |          | L      |                |            | T          |            |            | SOLID          |                |
|   |                     |             | Sample   | · -    | SOLID          | LPL        | SOLID      | LPL        | SOLID      |                | SOLID          |
|   |                     |             | Sampling | -      | 19/01/2022     | 19/01/2022 | 19/01/2022 | 19/01/2022 | 19/01/2022 | 19/01/2022     | 19/01/2022     |
| Analysis Benzo[a]pyrene                   | Method Code PAHMSUS | MDL<br>0.08 | Units A  | UM     | 0.00           |            | 0.00       |            | 47.4       | 40.0           | 0.50           |
| Delizo[a]pyrene                           | PAHIMOUS            | 0.08        | mg/kg    | OW     | 0.92           |            | 0.69       |            | 17.1       | 10.3           | 0.59           |
| Benzo[b]fluoranthene                      | PAHMSUS             | 0.08        | mg/kg^   | UM     | 2.03           |            | 1.49       |            | 30.9       | 18.7           | 1.01           |
| Benzo[g,h,i]perylene                      | PAHMSUS             | 0.08        | mg/kg^   | UM     | 0.60           |            | 0.48       |            | 9.90       | 6.30           | 0.47           |
| Benzo[k]fluoranthene                      | PAHMSUS             | 0.08        | mg/kg^   | UM     | 0.64           |            | 0.59       |            | 10.4       | 6.49           | 0.36           |
| Chrysene                                  | PAHMSUS             | 0.08        | mg/kg^   | UM     | 1.88           |            | 1.31       |            | 23.8       | 14.1           | 0.77           |
| Coronene                                  | PAHMSUS             | 0.08        | mg/kg^   | N      | 0.18           |            | 0.16       |            | 2.01       | 1.48           | 0.15           |
| Dibenzo[a,h]anthracene                    | PAHMSUS             | 0.08        | mg/kg^   | UM     | 0.31           |            | 0.28       |            | 4.72       | 2.90           | 0.14           |
| Fluoranthene                              | PAHMSUS             | 0.08        | mg/kg^   | UM     | 2.08           |            | 1.63       |            | 30.2       | 18.1           | 1.14           |
| Fluorene                                  | PAHMSUS             | 0.08        | mg/kg^   | UM     | 0.22           |            | 0.15       |            | 0.92       | 0.68           | <0.10          |
| Indeno[1,2,3-cd]pyrene                    | PAHMSUS             | 0.08        | mg/kg^   | UM     | 0.85           |            | 0.68       |            | 14.4       | 8.99           | 0.52           |
| Naphthalene                               | PAHMSUS             | 0.08        | mg/kg^   | UM     | 1.88           |            | 1.21       |            | 5.58       | 5.21           | 0.29           |
| Phenanthrene                              | PAHMSUS             | 0.08        | mg/kg^   | UM     | 3.41           |            | 2.29       |            | 14.4       | 11.0           | 0.66           |
| Pyrene                                    | PAHMSUS             | 0.08        | mg/kg^   | UM     | 1.43           |            | 1.13       |            | 20.9       | 13.1           | 0.98           |
| Total PAH 16                              | PAHMSUS             | 1.28        | mg/kg^   | U      | 18.0           |            | 13.3       |            | 210        | 132            | 8.00           |
| >C10-C12 (Aliphatic)<br>EH_CU_1D_AL       | TPHFID (Aliphatic)  | 0.01        | mg/l     | U      |                | <0.01      |            | <0.01      |            |                |                |
| >C12-C16 (Aliphatic)<br>EH_CU_1D_AL       | TPHFID (Aliphatic)  | 0.01        | mg/l     | U      |                | <0.01      |            | <0.01      |            |                |                |
| >C16-C21 (Aliphatic)<br>EH_CU_1D_AL       | TPHFID (Aliphatic)  | 0.01        | mg/l     | U      |                | <0.01      |            | <0.01      |            |                |                |
| >C21-C35 (Aliphatic)<br>EH_CU_1D_AL       | TPHFID (Aliphatic)  | 0.01        | mg/l     | U      |                | <0.01      |            | <0.01      |            |                |                |
| Total TPH >C8-C40 (Aliphatic) EH_CU_1D_AL | TPHFID (Aliphatic)  | 0.01        | mg/l     | U      |                | 0.01       |            | <0.01      |            |                |                |



Project Name: H1069-21 NPT FAS

|  |                    |      | S      | ample ID  | (          | 006        |
|--|--------------------|------|--------|-----------|------------|------------|
|  |                    |      | Cus    | tomer ID  | BH2A-3     | 3-ES-1.10  |
|  |                    |      | Sam    | ple Type  | LPL        | SOLID      |
|  |                    |      | Sampl  | ling Date | 19/01/2022 | 19/01/2022 |
| Analysis                                     | Method Code        | MDL  | Units  | Accred.   |            |            |
| Benzo[a]pyrene                               | PAHMSUS            | 0.08 | mg/kg^ | UM        |            | 0.66       |
| Benzo[b]fluoranthene                         | PAHMSUS            | 0.08 | mg/kg^ | UM        |            | 1.37       |
| Benzo[g,h,i]perylene                         | PAHMSUS            | 0.08 | mg/kg^ | UM        |            | 0.41       |
| Benzo[k]fluoranthene                         | PAHMSUS            | 0.08 | mg/kg^ | UM        |            | 0.47       |
| Chrysene                                     | PAHMSUS            | 0.08 | mg/kg^ | UM        |            | 1.19       |
| Coronene                                     | PAHMSUS            | 0.08 | mg/kg^ | N         |            | 0.12       |
| Dibenzo[a,h]anthracene                       | PAHMSUS            | 0.08 | mg/kg^ | UM        |            | 0.20       |
| Fluoranthene                                 | PAHMSUS            | 0.08 | mg/kg^ | UM        |            | 1.56       |
| Fluorene                                     | PAHMSUS            | 0.08 | mg/kg^ | UM        |            | 0.15       |
| Indeno[1,2,3-cd]pyrene                       | PAHMSUS            | 0.08 | mg/kg^ | UM        |            | 0.57       |
| Naphthalene                                  | PAHMSUS            | 0.08 | mg/kg^ | UM        |            | 1.42       |
| Phenanthrene                                 | PAHMSUS            | 0.08 | mg/kg^ | UM        |            | 2.17       |
| Pyrene                                       | PAHMSUS            | 0.08 | mg/kg^ | UM        |            | 1.08       |
| Total PAH 16                                 | PAHMSUS            | 1.28 | mg/kg^ | U         |            | 12.7       |
| >C10-C12 (Aliphatic)<br>EH_CU_1D_AL          | TPHFID (Aliphatic) | 0.01 | mg/l   | U         | <0.01      |            |
| >C12-C16 (Aliphatic)<br>EH_CU_1D_AL          | TPHFID (Aliphatic) | 0.01 | mg/l   | U         | <0.01      |            |
| >C16-C21 (Aliphatic)<br>EH_CU_1D_AL          | TPHFID (Aliphatic) | 0.01 | mg/l   | U         | <0.01      |            |
| >C21-C35 (Aliphatic)<br>EH_CU_1D_AL          | TPHFID (Aliphatic) | 0.01 | mg/l   | U         | <0.01      |            |
| Total TPH >C8-C40 (Aliphatic)<br>EH_CU_1D_AL | TPHFID (Aliphatic) | 0.01 | mg/l   | U         | <0.01      |            |





Page 16 of 26



Project Name: H1069-21 NPT FAS





|  |                       |      | Sar           | mple ID  | 001            | 0          | 02         | 0          | 03         | 004            | 005            |
|--|-----------------------|------|---------------|----------|----------------|------------|------------|------------|------------|----------------|----------------|
|  |                       |      | Custo         | omer ID  | TP01-4-ES-0.70 | TP01-10    | -ES-1.90   | TT04-2     | -ES-0.50   | TT04-3-ES-0.90 | BH2A-1-ES-0.30 |
|  |                       |      | Samp          | ole Type | SOLID          | LPL        | SOLID      | LPL        | SOLID      | SOLID          | SOLID          |
|  |                       |      | Sampling Date |          | 19/01/2022     | 19/01/2022 | 19/01/2022 | 19/01/2022 | 19/01/2022 | 19/01/2022     | 19/01/2022     |
| Analysis                                     | Method Code           | MDL  | Units         | Accred.  |                |            |            |            |            |                |                |
| >C10-C12 (Aliphatic)<br>EH_CU_1D_AL          | TPHFIDUS (Aliphatic)  | 4    | mg/kg^        | U        | <5.12          |            | <5.13      |            | <4.59      | <4.88          | <4.80          |
| >C12-C16 (Aliphatic)<br>EH_CU_1D_AL          | TPHFIDUS (Aliphatic)  | 4    | mg/kg^        | U        | <5.12          |            | <5.13      |            | <4.59      | <4.88          | 6.45           |
| >C16-C21 (Aliphatic)<br>EH_CU_1D_AL          | TPHFIDUS (Aliphatic)  | 4    | mg/kg^        | U        | <5.12          |            | <5.13      |            | 17.1       | <4.88          | 16.3           |
| >C21-C35 (Aliphatic)<br>EH_CU_ID_AL          | TPHFIDUS (Aliphatic)  | 10   | mg/kg^        | U        | <12.8          |            | <12.8      |            | 104        | <12.2          | 150            |
| Total TPH >C8-C40 (Aliphatic)<br>EH_CU_1D_AL | TPHFIDUS (Aliphatic)  | 20   | mg/kg^        | U        | <25.6          |            | <25.6      |            | 135        | <24.4          | 196            |
| >C10-C12 (Aromatic)<br>EH_CU_1D_AR           | TPHFID (Aromatic)     | 0.01 | mg/l          | U        |                | <0.01      |            | <0.01      |            |                |                |
| >C12-C16 (Aromatic)<br>EH_CU_1D_AR           | TPHFID (Aromatic)     | 0.01 | mg/l          | U        |                | <0.01      |            | <0.01      |            |                |                |
| >C16-C21 (Aromatic)<br>EH_CU_1D_AR           | TPHFID (Aromatic)     | 0.01 | mg/l          | U        |                | <0.01* в   |            | <0.01* в   |            |                |                |
| >C21-C35 (Aromatic)<br>EH_CU_1D_AR           | TPHFID (Aromatic)     | 0.01 | mg/l          | U        |                | 0.01       |            | <0.01      |            |                |                |
| Total TPH >C8-C40 (Aromatic)<br>EH_CU_1D_AR  | TPHFID (Aromatic)     | 0.01 | mg/l          | U        |                | 0.02       |            | 0.01       |            |                |                |
| >C10-C12 (Aromatic)<br>EH_CU_1D_AR           | TPHFIDUS (Aromatic)   | 4    | mg/kg^        | U        | <5.12          |            | <5.13      |            | 6.55       | 7.76           | <4.80          |
| >C12-C16 (Aromatic)<br>EH_CU_1D_AR           | TPHFIDUS (Aromatic)   | 4    | mg/kg^        | U        | <5.12          |            | <5.13      |            | 22.1       | 22.8           | 5.81           |
| >C16-C21 (Aromatic)<br>EH_CU_1D_AR           | TPHFIDUS (Aromatic)   | 4    | mg/kg^        | U        | 6.48           |            | 6.86       |            | 94.0       | 92.7           | 17.1           |
| >C21-C35 (Aromatic)<br>EH_CU_1D_AR           | TPHFIDUS (Aromatic)   | 10   | mg/kg^        | U        | <12.8          |            | <12.8      |            | 317        | 279            | 244            |
| Total TPH >C8-C40 (Aromatic)<br>EH_CU_1D_AR  | TPHFIDUS (Aromatic)   | 20   | mg/kg^        | U        | <25.6          |            | <25.6      |            | 450        | 413            | 287            |
| Total Moisture at 35°C                       | CLANDPREP             | 0.1  | %             | N        | 21.8           |            | 22.0       |            | 12.9       | 18.1           | 16.7           |
| Description of Solid Material                | CLANDPREP             |      | -             | N        | SILT           |            | SILT       |            | SILT       | SILT           | SILT           |
| Equivalent Weight of Dry Material (kg)       | Leachate Prep CEN 2:1 |      | kg            | N        |                |            | 0.400      |            | 0.400      |                |                |
| Fraction above 4 mm (%)                      | Leachate Prep CEN 2:1 |      | %             | N        |                |            | 100        |            | 100        |                |                |



Project Name: H1069-21 NPT FAS

|  |                       |      | S      | ample ID |            | 006        |
|--|-----------------------|------|--------|----------|------------|------------|
|  |                       |      | Cus    | tomer ID | BH2A-      | 3-ES-1.10  |
|  |                       |      | Sam    | ple Type | LPL        | SOLID      |
|  |                       |      | Sampl  | ing Date | 19/01/2022 | 19/01/2022 |
| Analysis                                     | Method Code           | MDL  | Units  | Accred.  |            |            |
| >C10-C12 (Aliphatic)<br>EH_CU_1D_AL          | TPHFIDUS (Aliphatic)  | 4    | mg/kg^ | U        |            | <5.12      |
| >C12-C16 (Aliphatic)<br>EH_CU_1D_AL          | TPHFIDUS (Aliphatic)  | 4    | mg/kg^ | U        |            | <5.12      |
| >C16-C21 (Aliphatic)<br>EH_CU_1D_AL          | TPHFIDUS (Aliphatic)  | 4    | mg/kg^ | U        |            | <5.12      |
| >C21-C35 (Aliphatic)<br>EH_CU_1D_AL          | TPHFIDUS (Aliphatic)  | 10   | mg/kg^ | U        |            | <12.8      |
| Total TPH >C8-C40 (Aliphatic)<br>EH_CU_1D_AL | TPHFIDUS (Aliphatic)  | 20   | mg/kg^ | U        |            | <25.6      |
| >C10-C12 (Aromatic)<br>EH_CU_1D_AR           | TPHFID (Aromatic)     | 0.01 | mg/l   | U        | <0.01      |            |
| >C12-C16 (Aromatic)<br>EH_CU_1D_AR           | TPHFID (Aromatic)     | 0.01 | mg/l   | U        | <0.01      |            |
| >C16-C21 (Aromatic)<br>EH_CU_1D_AR           | TPHFID (Aromatic)     | 0.01 | mg/l   | U        | <0.01* в   |            |
| >C21-C35 (Aromatic)<br>EH_CU_1D_AR           | TPHFID (Aromatic)     | 0.01 | mg/l   | U        | <0.01      |            |
| Total TPH >C8-C40 (Aromatic)<br>EH_CU_1D_AR  | TPHFID (Aromatic)     | 0.01 | mg/l   | U        | 0.01       |            |
| >C10-C12 (Aromatic)<br>EH_CU_1D_AR           | TPHFIDUS (Aromatic)   | 4    | mg/kg^ | U        |            | <5.12      |
| >C12-C16 (Aromatic)<br>EH_CU_1D_AR           | TPHFIDUS (Aromatic)   | 4    | mg/kg^ | U        |            | 13.4       |
| >C16-C21 (Aromatic)<br>EH_CU_1D_AR           | TPHFIDUS (Aromatic)   | 4    | mg/kg^ | U        |            | 20.9       |
| >C21-C35 (Aromatic)<br>EH_CU_1D_AR           | TPHFIDUS (Aromatic)   | 10   | mg/kg^ | U        |            | 31.1       |
| Total TPH >C8-C40 (Aromatic)<br>EH_CU_1D_AR  | TPHFIDUS (Aromatic)   | 20   | mg/kg^ | U        |            | 71.3       |
| Total Moisture at 35°C                       | CLANDPREP             | 0.1  | %      | N        |            | 21.8       |
| Description of Solid Material                | CLANDPREP             |      | -      | N        |            | SILT       |
| Equivalent Weight of Dry Material (kg)       | Leachate Prep CEN 2:1 |      | kg     | N        |            | 0.400      |
| Fraction above 4 mm (%)                      | Leachate Prep CEN 2:1 |      | %      | N        |            | 100        |





Page 18 of 26



Project Name: H1069-21 NPT FAS





|  |                       |     | 8     | ample ID  | 001                            | 0          | 02         | 0          | 03         | 004            | 005            |
|--|-----------------------|-----|-------|-----------|--------------------------------|------------|------------|------------|------------|----------------|----------------|
|  |                       |     | Cu    | stomer ID | TP01-4-ES-0.70 TP01-10-ES-1.90 |            |            | TT04-2     | -ES-0.50   | TT04-3-ES-0.90 | BH2A-1-ES-0.30 |
|  |                       |     | San   | ple Type  | SOLID                          | LPL        | SOLID      | LPL        | SOLID      | SOLID          | SOLID          |
|  | Sampling Date         |     |       |           | 19/01/2022                     | 19/01/2022 | 19/01/2022 | 19/01/2022 | 19/01/2022 | 19/01/2022     | 19/01/2022     |
| Analysis                               | Method Code           | MDL | Units | Accred.   |                                |            |            |            |            |                |                |
| Fraction of non-crushable material (%) | Leachate Prep CEN 2:1 |     | %     | N         |                                |            | 0          |            | 0          |                |                |
| Volume of Water for 2:1 Leach (ltr)    | Leachate Prep CEN 2:1 |     | I     | N         |                                |            | 0.703      |            | 0.722      |                |                |
| Weight of Sample Leached (kg)          | Leachate Prep CEN 2:1 |     | kg    | N         |                                |            | 0.497      |            | 0.478      |                |                |
| Asbestos Identification                | SUB020                |     | -     | N         | NAIIS                          |            | NAIIS      |            | NAIIS      | NAIIS          | NAIIS          |



Project Name: H1069-21 NPT FAS

Project No: 22011389

Date Issued: 09/02/2022

|  |                       |     | Sa          | mple ID | 006        |            |
|--|-----------------------|-----|-------------|---------|------------|------------|
|  |                       |     | Customer ID |         | BH2A-3     | 3-ES-1.10  |
|  |                       |     | Samp        | le Type | LPL        | SOLID      |
|  |                       |     | Samplii     | ng Date | 19/01/2022 | 19/01/2022 |
| Analysis                               | Method Code           | MDL | Units       | Accred. |            |            |
| Fraction of non-crushable material (%) | Leachate Prep CEN 2:1 |     | %           | N       |            | 0          |
| Volume of Water for 2:1 Leach (ltr)    | Leachate Prep CEN 2:1 |     | I           | N       |            | 0.678      |
| Weight of Sample Leached (kg)          | Leachate Prep CEN 2:1 |     | kg          | N       |            | 0.522      |
| Asbestos Identification                | SUB020                |     | -           | N       |            | NAIIS      |





Page 20 of 26



## CERTIFICATE OF ANALYSIS

**ANALYSIS REQUESTED BY:** 

SOCOTEC UK Ltd

CONTRACT NO: S23221-1

**Environmental Chemistry** 

**DATE OF ISSUE:** 02.02.22

PO Box 100 **Burton upon Trent** Staffordshire **DE15 0XD** 

**DATE SAMPLES RECEIVED: 26.01.22** 

**DATE ANALYSIS COMPLETED: 01.02.22** 

**DESCRIPTION:** Six soil/loose aggregate samples each weighing approximately 0.8-1.1kg.

ANALYSIS REQUESTED: Qualitative and quantitative analysis of soil/loose aggregate samples for

mass determination of asbestos.

#### **METHODS:**

Qualitative - The samples were analysed qualitatively for asbestos by polarised light and dispersion staining as described by the Health and Safety Executive in HSG 248.

Quantitative - The analysis was carried out using our documented in-house method based on HSE Contract Research Report No. 83/1996: Development and Validation of an analytical method to determine the amount of asbestos in soils and loose aggregates (Davies et al, 1996) and HSG 248. Our method includes initial examination of the entire sample, detailed analysis of a representative sub-sample and quantification by hand picking/weighing and/or fibre counting/sizing as appropriate.


### **RESULTS:**

## **Initial Screening**


No asbestos was detected in any of the soil samples by stereo-binocular and polarised light microscopy.

A summary of the results is given in Table 1.

Page 1 of 2

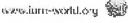

Tel: 0101 449 8000

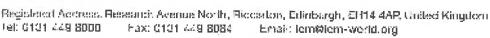





**CONTRACT NO:** \$23221-1 **DATE OF ISSUE:** 02.02.22

**RESULTS: (cont.)** 

**Table 1: Qualitative Results** 

**SOCOTEC Job I.D:** 22011389

| IOM sample number | SOCOTEC<br>Sample ID | Client Sample ID | ACM type detected | PLM result           |
|-------------------|----------------------|------------------|-------------------|----------------------|
| S87623            | 22011389-001-15      | TP01-4-ES-0.70   | -                 | No Asbestos Detected |
| S87624            | 22011389-002-28      | TP01-10-ES-1.90  |                   | No Asbestos Detected |
| S87625            | 22011389-003-28      | TT04-2-ES-0.50   | -                 | No Asbestos Detected |
| S87626            | 22011389-004-15      | TT04-3-ES-0.90   |                   | No Asbestos Detected |
| S87627            | 22011389-005-15      | BH2A-1-ES-0.30   |                   | No Asbestos Detected |
| S87628            | 22011389-006-28      | BH2A-3-ES-1.10   | -                 | No Asbestos Detected |

Our detection limit for this method is 0.001%.

#### **COMMENTS:**

IOM Consulting cannot accept responsibility for samples that have been incorrectly collected or despatched by external clients.

Any opinions and interpretations expressed herein are out with the scope of our UKAS accreditation.

Julie Simpren

AUTHORISED BY: .....

J Simpson

Senior Laboratory Analyst



Project No: 22011389

Date Issued: 09/02/2022

| Deviating Sample Re | port         |                |                     |                 |           | 0                         |                  |              |
|---------------------|--------------|----------------|---------------------|-----------------|-----------|---------------------------|------------------|--------------|
| Sample Reference    | Text ID      | Reported Name  | Incorrect Container | Incorrect Label | Headspace | Incorrect/No Preservative | No Sampling Date | Holding Time |
| TP01-4-ES-0.70      | 22011389-001 | GROHSA/BTEXHSA |                     |                 |           |                           |                  | <b>√</b>     |
| TP01-4-ES-0.70      | 22011389-001 | BTEXHSA        |                     |                 |           |                           |                  | <b>√</b>     |
| TP01-10-ES-1.90     | 22011389-002 | GROHSA/BTEXHSA |                     |                 |           |                           |                  | <b>√</b>     |
| TP01-10-ES-1.90     | 22011389-002 | BTEXHSA        |                     |                 |           |                           |                  | <b>✓</b>     |
| TT04-2-ES-0.50      | 22011389-003 | GROHSA/BTEXHSA |                     |                 |           |                           |                  | <b>✓</b>     |
| TT04-2-ES-0.50      | 22011389-003 | BTEXHSA        |                     |                 |           |                           |                  | <b>✓</b>     |
| TT04-3-ES-0.90      | 22011389-004 | GROHSA/BTEXHSA |                     |                 |           |                           |                  | <b>√</b>     |
| TT04-3-ES-0.90      | 22011389-004 | BTEXHSA        |                     |                 |           |                           |                  | <b>✓</b>     |
| BH2A-1-ES-0.30      | 22011389-005 | GROHSA/BTEXHSA |                     |                 |           |                           |                  | <b>✓</b>     |
| BH2A-1-ES-0.30      | 22011389-005 | BTEXHSA        |                     |                 |           |                           |                  | <b>✓</b>     |
| BH2A-3-ES-1.10      | 22011389-006 | GROHSA/BTEXHSA |                     |                 |           |                           |                  | <b>✓</b>     |
| BH2A-3-ES-1.10      | 22011389-006 | BTEXHSA        |                     |                 |           |                           |                  | <b>√</b>     |



Project No: 22011389

Date Issued: 09/02/2022

## **Analysis Method**

| Analysis              | Analysis Type | Analysis Method    |
|-----------------------|---------------|--------------------|
| AMMAR                 | INORGANIC     | As Received        |
| BTEXHSA               | ORGANIC       | Unfiltered         |
| CLANDPREP             | PHYS          | As Received        |
| GROHSA/BTEXHSA        | ORGANIC       | Filtered           |
| ICPACIDS              | METALS        | Air Dried & Ground |
| ICPBOR                | METALS        | Air Dried & Ground |
| ICPMSS                | METALS        | Air Dried & Ground |
| ICPMSW (Dissolved)    | METALS        | Filtered           |
| ICPSOIL               | METALS        | Air Dried & Ground |
| ICPWATVAR (Dissolved) | METALS        | Filtered           |
| ICPWSS                | METALS        | Air Dried & Ground |
| KONENO3               | INORGANIC     | Air Dried & Ground |
| KONENS                | INORGANIC     | Air Dried & Ground |
| Leachate Prep CEN 2:1 | PHYS          | As Received        |
| PAHMSUS               | ORGANIC       | As Received        |
| PAHMSW                | ORGANIC       | Filtered           |
| PHCONDW               | INORGANIC     | Filtered           |
| PHSOIL                | INORGANIC     | As Received        |
| SFAPI                 | INORGANIC     | As Received        |
| SUB020                | SUBCON        |                    |
| TPHFID (Aliphatic)    | ORGANIC       | Filtered           |
| TPHFID (Aromatic)     | ORGANIC       | Filtered           |
| TPHFIDUS (Aliphatic)  | ORGANIC       | As Received        |
| TPHFIDUS (Aromatic)   | ORGANIC       | As Received        |
| WSLM11                | INORGANIC     | Filtered           |
| WSLM20                | INORGANIC     | Filtered           |
| WSLM59                | INORGANIC     | Air Dried & Ground |



Project No: 22011389

Date Issued: 09/02/2022

#### **Result Report Notes**

Letters alongside results signify that the result has associated report notes. The report notes are a follows:

| <u>Letter</u> | <u>Note</u>  |
|---------------|--|
| А             | Due to the matrix of the sample the laboratory has had to deviate from our standard protocols to be able to process the sample and provide a result. Where applicable the accreditation has been removed and this should be taken into consideration when utilising the data.                      |
| В             | The QC associated with this result has not wholly met the QMS requirements, the accreditation has therefore been removed. However, the Laboratory has confidence in the performance of the method as a whole and that the integrity of the data has not been significantly compromised.            |
| С             | Due to matrix interference the internal standard and/or surrogate has not met the QMS requirements. This should be taken into consideration when utilising the data.   |
| D             | A non-standard volume or mass has been used for this test which has resulted in a raised detection limit.  |
| E             | Due to recoveries beyond our calibration range and following the maximum size of dilution allowed, the result cannot be quantified and as such the result will appear as a greater than symbol (>) with the accreditation removed. This data should be used for indicative purposes only.          |
| F             | Based on the sample history, appearance and smell a dilution was applied prior to testing. Unfortunately, the result is either above (>) or below (<) our calibration range. Results above our calibration range have accreditation removed. The data should be used for indicative purposes only. |
| G             | The day 5 oxygen reading was below the capability of the instrument to detect, and therefore the calculated BOD  |

## **HWOL Acronym Key**

| <u>Acronym</u> | <u>Description</u>  |
|----------------|---|
| HS             | Headspace Analysis  |
| EH             | Extractable Hydrocarbons - i.e everything extracted by the solvent(s) |
| CU             | Clean up - e.g. by florisil, silica gel                               |
| 1D             | GC - Single coil gas chromatography                                   |
| Total          | Aliphatics & Aromatics  |
| AL             | Aliphatics only   |
| AR             | Aromatics only  |
| +              | Operator to indicate cumulative e.g. EH_CU+HS_1D_Total                |

has been reported unaccredited for guidance purposes only.



Project No: 22011389 Date Issued: 09/02/2022

#### **Additional Information**

This report refers to samples as received, and SOCOTEC UK Ltd takes no responsibility for accuracy or competence of sampling by others.

Results within this report relate only to the samples tested.

In the accreditation column of analysis report the codes are as follows:

U = UKAS accredited analysis M = MCERT accredited analysis N = Unaccredited analysis

Any units marked with ^ signify results are reported on a dry weight basis of 35 ° C.

All Air Dried and Ground Samples (ADG) are oven dried at less than 35° C.

This report shall not be reproduced except in full and with approval from the laboratory.

Opinions and interpretations given are outside the scope of our UKAS accreditation.

Any samples marked with \* are not covered by our scope of UKAS accreditation. If applicable, further report notes have been added.

Any solid samples where the Major Constituents are not one of the following (Sand, Silt, Clay, Made Ground) are not one of our accredited matrix types.

Any samples marked with ‡ have had MCERTS accreditation removed for this result

Any samples marked with a tick in the deviant table is deviant for the specific reason.

Any samples reported as IS, NA, ND mean the following:

IS = Insufficient Sample to complete analysis

NA = Sample is not amenable for the required analysis

ND = Results cannot be determined

Our deviating sample report does not include deviancy information for Subcontracted analysis. Please see the report from the Subcontracted lab for information regarding any deviancies for this analysis.

# **End of Certificate of Analysis**



# **Certificate of Analysis**

Client: SOCOTEC Geotechnical

**Project: 22011523** 

Quote: BEC220124006 V1.1

Project Ref: H1069-21

Site: H1069-21 NPT

Contact: Ruth Blair

Address: Unit 15, Crosby Yard

Wildmill Bridgend

Mid Glamorgan

CF31 1JZ

E-Mail: Ruth.Blair@socotec.com

Phone: 07483 097285

No. Samples Received: 2

1/001

**Date Received: 26/01/2022** 

**Analysis Date:** 10/02/2022

**Date Issued:** 11/02/2022

Report Type: Final Version 01

This report supercedes any versions previously issued by the laboratory

Account Manager

Martin Elliott-Palmer

01283 554137

Authorised by the Operations Manager Becky Batham

SOCOTEC UK, Ashby Road, Bretby, Burton-on-Trent, UK, DE15 0YZ



Project Name: H1069-21 Project No: 22011523 Date Issued: 11/02/2022

## **Samples Analysed**

 Sample Reference
 Text ID
 Sample Date
 Sample Type

 TT01-2-ES-0.80
 22011523-001
 20/01/2022 00:00:00
 SOLID

 TT01-3-ES-1.20
 22011523-002
 20/01/2022 00:00:00
 SOLID



Project Name: H1069-21 NPT

|                                       | Sample ID      |       |          |          | 0              | 01                   | 002            |  |
|---------------------------------------|----------------|-------|----------|----------|----------------|----------------------|----------------|--|
|                                       |                |       | Cust     | omer ID  | TT01-2-ES-0.80 |                      | TT01-3-ES-1.20 |  |
|                                       |                |       | Samp     | ole Type | LPL            | SOLID                | SOLID          |  |
|                                       |                |       | Sampli   | ng Date  | 20/01/2022     | 20/01/2022           | 20/01/2022     |  |
| Analysis                              | Method Code    | MDL   | Units    | Accred.  |                |                      |                |  |
| Ammoniacal Nitrogen as N              | KONENS         | 0.01  | mg/l     | U        | 0.60           |                      |                |  |
| Ammoniacal Nitrogen (Exchangeable) as | AMMAR          | 0.5   | mg/kg^   | UM       |                | <0.50*               | <0.54*         |  |
| >C6-C7 Aliphatic<br>HS_1D_AL          | GROHSA/BTEXHSA | 0.1   | mg/l     | N        | <0.200 D       |                      |                |  |
| >C7-C8 Aliphatic<br>HS_1D_AL          | GROHSA/BTEXHSA | 0.1   | mg/l     | N        | <0.200 D       |                      |                |  |
| >C7-C8 Aromatic<br>HS_1D_AR           | GROHSA/BTEXHSA | 0.005 | mg/l     | N        | <0.005         |                      |                |  |
| >C8-C10 Aliphatic<br>HS_1D_AL         | GROHSA/BTEXHSA | 0.1   | mg/l     | N        | <0.200 p       |                      |                |  |
| >C8-C10 Aromatic<br>HS_1D_AR          | GROHSA/BTEXHSA | 0.02  | mg/l     | N        | <0.020         |                      |                |  |
| C5-C6 Aliphatic<br>HS_1D_AL           | GROHSA/BTEXHSA | 0.1   | mg/l     | N        | <0.200 p       |                      |                |  |
| C5-C7 Aromatic<br>HS_1D_AR            | GROHSA/BTEXHSA | 0.005 | mg/l     | N        | <0.005         |                      |                |  |
| Total GRO C5-C10<br>HS_1D_Total       | GROHSA/BTEXHSA | 0.1   | mg/l     | U        | <0.200 p       |                      |                |  |
| >C6-C7 Aliphatic<br>HS_1D_AL          | GROHSA/BTEXHSA | 0.2   | mg/kg^   | UM       |                | <0.200* <sub>B</sub> | <0.217* в      |  |
| >C7-C8 Aliphatic<br>HS_1D_AL          | GROHSA/BTEXHSA | 0.2   | mg/kg^   | UM       |                | <0.200*              | <0.217*        |  |
| >C7-C8 Aromatic<br>HS_1D_AR           | GROHSA/BTEXHSA | 0.01  | mg/kg^   | UM       |                | <0.010*              | <0.011*        |  |
| >C8-C10 Aliphatic<br>HS_1D_AL         | GROHSA/BTEXHSA | 0.2   | mg/kg^   | UM       |                | <0.200*              | <0.217*        |  |
| >C8-C10 Aromatic<br>HS_1D_AR          | GROHSA/BTEXHSA | 0.04  | mg/kg^   | UM       |                | <0.040*              | <0.044*        |  |
| C5-C6 Aliphatic<br>HS_1D_AL           | GROHSA/BTEXHSA | 0.2   | mg/kg^   | UM       |                | <0.200*              | <0.217*        |  |
| C5-C7 Aromatic<br>HS_1D_AR            | GROHSA/BTEXHSA | 0.01  | mg/kg^   | UM       |                | <0.010*              | <0.011*        |  |
| Total GRO C5-C10<br>HS_1D_Total       | GROHSA/BTEXHSA | 0.2   | mg/kg^   | UM       |                | <0.200*              | <0.217*        |  |
| рН                                    | PHCONDW        | 1     | pH units | U        | 7.5            |                      |                |  |



Page 3 of 16



Project Name: H1069-21 NPT

|                       | Sample ID   |       |          |          | 0          | 01         | 002            |  |
|-----------------------|-------------|-------|----------|----------|------------|------------|----------------|--|
|                       |             |       | Cust     | omer ID  | TT01-2-    | ES-0.80    | TT01-3-ES-1.20 |  |
|                       |             |       | Sam      | ole Type | LPL        | SOLID      | SOLID          |  |
|                       |             |       | Sampl    | ng Date  | 20/01/2022 | 20/01/2022 | 20/01/2022     |  |
| Analysis              | Method Code | MDL   | Units    | Accred.  |            |            |                |  |
| pH (2.5:1 extraction) | PHSOIL      | 1     | pH units | UM       |            | 8.7*       | 8.4*           |  |
| Chromium (VI) as Cr   | KONENS      | 0.003 | mg/l     | U        | <0.003     |            |                |  |
| Chromium (VI) as Cr   | KONENS      | 0.1   | mg/kg^   | N        |            | <0.1       | <0.1           |  |
| Nitrite as N          | KONENS      | 0.01  | mg/l     | U        | 0.02       |            |                |  |
| Nitrate as N          | KONENS      | 0.2   | mg/l     | U        | 3.82       |            |                |  |
| Nitrite as N          | KONENS      | 0.02  | mg/kg^   | N        |            | 0.67       | 0.08           |  |
| Nitrate as N          | KONENO3     | 0.4   | mg/kg^   | N        |            | 9.7        | 7.8            |  |
| Complex Cyanide       | SFAPI       | 0.02  | mg/l     | U        | <0.03      |            |                |  |
| Complex Cyanide       | SFAPI       | 0.5   | mg/kg^   | UM       |            | <0.5*      | <0.5*          |  |
| Free Cyanide          | SFAPI       | 0.02  | mg/l     | U        | 0.04       |            |                |  |
| Free Cyanide          | SFAPI       | 0.5   | mg/kg^   | UM       |            | <0.5*      | <0.5*          |  |
| Phenol Index          | SFAPI       | 0.05  | mg/l     | U        | <0.05      |            |                |  |
| Phenol Index          | SFAPI       | 0.5   | mg/kg^   | U        |            | <0.5*      | Pending        |  |
| Sulphide as S         | SFAPI       | 0.02  | mg/l     | U        | <0.02      |            |                |  |
| Sulphide as S         | SFAPI       | 0.5   | mg/kg^   | N        |            | <0.5       | 4.3            |  |
| Total Cyanide         | SFAPI       | 0.02  | mg/l     | U        | 0.03       |            |                |  |
| Total Cyanide         | SFAPI       | 0.5   | mg/kg^   | UM       |            | <0.5*      | <0.5*          |  |
| COD (Filtered)        | WSLM11      | 5     | mg/l     | N        | 32         |            |                |  |
| Soil Organic Matter   | WSLM59      | 0.04  | % m/m^   | U        |            | 1.59*      | 6.41*          |  |



Page 4 of 16



Project Name: H1069-21 NPT

|                      |             | Sample ID |         | 0         | 002        |            |                |
|----------------------|-------------|-----------|---------|-----------|------------|------------|----------------|
|                      |             |           | Cus     | stomer ID | TT01-2-    | -ES-0.80   | TT01-3-ES-1.20 |
|                      |             |           | Sam     | nple Type | LPL        | SOLID      | SOLID          |
|                      |             |           | Samp    | ling Date | 20/01/2022 | 20/01/2022 | 20/01/2022     |
| Analysis             | Method Code | MDL       | Units   | Accred.   |            |            |                |
| BOD (Leached 5 Day)  | WSLM20      | 1         | mg O2/I | N         | >11.2 F    |            |                |
| Antimony as Sb       | ICPMSS      | 0.1       | mg/kg^  | U         |            | 30.1*      | 123.5*         |
| Arsenic as As        | ICPMSS      | 0.3       | mg/kg^  | UM        |            | 10.4*      | 459.8*         |
| Cadmium as Cd        | ICPMSS      | 0.2       | mg/kg^  | UM        |            | 11.2*      | 32.3*          |
| Copper as Cu         | ICPMSS      | 1.6       | mg/kg^  | UM        |            | 45.3*      | 1311*          |
| Lead as Pb           | ICPMSS      | 0.7       | mg/kg^  | UM        |            | 142.3*     | 3837*          |
| Manganese as Mn      | ICPMSS      | 1         | mg/kg^  | UM        |            | 138.6*     | 767.9*         |
| Mercury as Hg        | ICPMSS      | 0.5       | mg/kg^  | UM        |            | <0.5*      | 2.7*           |
| Molybdenum as Mo     | ICPMSS      | 0.5       | mg/kg^  | UM        |            | 1.8*       | 6.9*           |
| Nickel as Ni         | ICPMSS      | 2         | mg/kg^  | UM        |            | 5.9*       | 75.5*          |
| Selenium as Se       | ICPMSS      | 0.5       | mg/kg^  | UM        |            | <0.5*      | 3.1*           |
| Total Chromium as Cr | ICPMSS      | 1.2       | mg/kg^  | UM        |            | 8.4*       | 24.9*          |
| Vanadium as V        | ICPMSS      | 0.6       | mg/kg^  | N         |            | 6.3        | 42.8           |
| Zinc as Zn           | ICPMSS      | 16        | mg/kg^  | UM        |            | 679.4*     | 4938*          |
| Aluminium as Al      | ICPSOIL     | 10        | mg/kg^  | U         |            | 1730*      | 8720*          |
| Barium as Ba         | ICPSOIL     | 0.5       | mg/kg^  | UM        |            | 253*       | 404*           |
| Beryllium as Be      | ICPSOIL     | 0.1       | mg/kg^  | U         |            | <0.10*     | 0.91*          |
| Iron as Fe           | ICPSOIL     | 36        | mg/kg^  | UM        |            | 1860*      | 67100*         |
| Magnesium as Mg      | ICPSOIL     | 10        | mg/kg^  | U         |            | 2280*      | 2490*          |



Page 5 of 16



Project Name: H1069-21 NPT

|                                       | Sample ID             |         | 0      | 01       | 002        |            |                |
|---------------------------------------|-----------------------|---------|--------|----------|------------|------------|----------------|
|                                       |                       |         | Cus    | tomer ID | TT01-2-    | ES-0.80    | TT01-3-ES-1.20 |
|                                       |                       |         | Sam    | ple Type | LPL        | SOLID      | SOLID          |
|                                       |                       |         |        | ing Date | 20/01/2022 | 20/01/2022 | 20/01/2022     |
| Analysis                              | Method Code           | MDL     | Units  | Accred.  |            |            |                |
| Boron as B                            | ICPBOR                | 0.5     | mg/kg^ | UM       |            | 1.5*       | 1.0*           |
| Water Soluble Sulphate as SO4 by Mass | ICPWSS                | 20      | mg/kg^ | UM       |            | 2450*      | 787*           |
| Acid Soluble Sulphate as SO4          | ICPACIDS              | 20      | mg/kg^ | UM       |            | 6590*      | 3250*          |
| Antimony as Sb                        | ICPMSW (Dissolved)    | 0.001   | mg/l   | U        | 0.097      |            |                |
| Arsenic as As                         | ICPMSW (Dissolved)    | 0.001   | mg/l   | U        | 0.011      |            |                |
| Cadmium as Cd                         | ICPMSW (Dissolved)    | 0.00002 | mg/l   | U        | 0.00017    |            |                |
| Total Chromium as Cr                  | ICPMSW (Dissolved)    | 0.001   | mg/l   | U        | 0.005      |            |                |
| Copper as Cu                          | ICPMSW (Dissolved)    | 0.001   | mg/l   | U        | 0.017      |            |                |
| Lead as Pb                            | ICPMSW (Dissolved)    | 0.001   | mg/l   | U        | <0.001     |            |                |
| Manganese as Mn                       | ICPMSW (Dissolved)    | 0.002   | mg/l   | U        | 0.009      |            |                |
| Mercury as Hg                         | ICPMSW (Dissolved)    | 0.00003 | mg/l   | U        | <0.00003   |            |                |
| Molybdenum as Mo                      | ICPMSW (Dissolved)    | 0.001   | mg/l   | U        | 0.040      |            |                |
| Nickel as Ni                          | ICPMSW (Dissolved)    | 0.001   | mg/l   | U        | 0.001      |            |                |
| Selenium as Se                        | ICPMSW (Dissolved)    | 0.001   | mg/l   | U        | 0.004      |            |                |
| Vanadium as V                         | ICPMSW (Dissolved)    | 0.001   | mg/l   | U        | 0.002      |            |                |
| Zinc as Zn                            | ICPMSW (Dissolved)    | 0.002   | mg/l   | U        | <0.002     |            |                |
| Aluminium as Al                       | ICPWATVAR (Dissolved) | 0.01    | mg/l   | U        | 0.09       |            |                |
| Barium as Ba                          | ICPWATVAR (Dissolved) | 0.01    | mg/l   | U        | 0.06       |            |                |
| Beryllium as Be                       | ICPWATVAR (Dissolved) | 0.01    | mg/l   | N        | <0.01      |            |                |





Project Name: H1069-21 NPT Project No: 22011523

Date Issued: 11/02/2022

|                          |                       |      | Sa     | ample ID |            | 01         | 002<br>TT01-3-ES-1.20 |  |
|--------------------------|-----------------------|------|--------|----------|------------|------------|-----------------------|--|
|                          |                       |      | Cust   | tomer ID | TT01-2-    | ES-0.80    |                       |  |
|                          |                       |      | Sam    | ple Type | LPL        | SOLID      | SOLID<br>20/01/2022   |  |
|                          |                       |      | Sampl  | ing Date | 20/01/2022 | 20/01/2022 |                       |  |
| Analysis                 | Method Code           | MDL  | Units  | Accred.  |            |            |                       |  |
| Boron as B               | ICPWATVAR (Dissolved) | 0.01 | mg/l   | U        | 0.08       |            |                       |  |
| Iron as Fe               | ICPWATVAR (Dissolved) | 0.01 | mg/l   | U        | 1.28       |            |                       |  |
| Magnesium as Mg          | ICPWATVAR (Dissolved) | 1    | mg/l   | U        | 5          |            |                       |  |
| Total Sulphur as SO4     | ICPWATVAR (Dissolved) | 3    | mg/l   | U        | 205        |            |                       |  |
| MTBE                     | BTEXHSA               | 10   | μg/l   | N        | <10        |            |                       |  |
| МТВЕ                     | BTEXHSA               | 20   | µg/kg^ | U        |            | <20*       | <22*                  |  |
| Benzene<br>HS_1D_AR      | BTEXHSA               | 5    | μg/l   | N        | <5         |            |                       |  |
| Ethylbenzene<br>HS_1D_AR | BTEXHSA               | 5    | μg/l   | N        | <5         |            |                       |  |
| m/p-Xylene<br>HS_1D_AR   | BTEXHSA               | 10   | μg/l   | N        | <10        |            |                       |  |
| o-Xylene<br>HS_1D_AR     | BTEXHSA               | 5    | μg/l   | N        | <5         |            |                       |  |
| Toluene<br>HS_1D_AR      | BTEXHSA               | 5    | μg/l   | N        | <5         |            |                       |  |
| Benzene<br>HS_1D_AR      | BTEXHSA               | 10   | μg/kg^ | UM       |            | <10*       | <11*                  |  |
| Ethylbenzene<br>HS_1D_AR | BTEXHSA               | 10   | μg/kg^ | UM       |            | <10*       | <11*                  |  |
| m/p-Xylene<br>HS_1D_AR   | BTEXHSA               | 20   | μg/kg^ | UM       |            | <20*       | <22*                  |  |
| o-Xylene<br>HS_1D_AR     | BTEXHSA               | 10   | μg/kg^ | UM       |            | <10*       | <11*                  |  |
| Toluene<br>HS_1D_AR      | BTEXHSA               | 10   | μg/kg^ | UM       |            | <10*       | <11*                  |  |
| Acenaphthene             | PAHMSW                | 0.01 | μg/l   | U        | 0.14       |            |                       |  |
| Acenaphthylene           | PAHMSW                | 0.01 | μg/l   | U        | 0.04       |            |                       |  |
| Anthracene               | PAHMSW                | 0.01 | μg/l   | U        | <0.01* в   |            |                       |  |





Project Name: H1069-21 NPT Project No: 22011523

Date Issued: 11/02/2022

|                        | Sample ID   |      |        | 0(       | 01           | 002        |                |  |
|------------------------|-------------|------|--------|----------|--------------|------------|----------------|--|
|                        |             |      | Cust   | omer ID  | TT01-2-      | ES-0.80    | TT01-3-ES-1.20 |  |
|                        |             |      | Samı   | ole Type | LPL          | SOLID      | SOLID          |  |
|                        |             |      |        | ing Date | 20/01/2022   | 20/01/2022 | 20/01/2022     |  |
| Analysis               | Method Code | MDL  | Units  | Accred.  | 20/01/2022   | 20/01/2022 | 20/01/2022     |  |
| Benzo[a]anthracene     | PAHMSW      | 0.01 | μg/l   | U        | <0.01        |            |                |  |
|                        |             |      | 13     |          | <b>40.01</b> |            |                |  |
| Benzo[a]pyrene         | PAHMSW      | 0.01 | μg/l   | U        | <0.01        |            |                |  |
| Benzo[b]fluoranthene   | PAHMSW      | 0.01 | μg/l   | U        | <0.01        |            |                |  |
| Benzo[g,h,i]perylene   | PAHMSW      | 0.01 | μg/l   | U        | <0.01        |            |                |  |
| Benzo[k]fluoranthene   | PAHMSW      | 0.01 | μg/l   | U        | <0.01        |            |                |  |
| Chrysene               | PAHMSW      | 0.01 | μg/l   | U        | <0.01        |            |                |  |
| Coronene               | PAHMSW      | 0.01 | μg/l   | U        | <0.01        |            |                |  |
| Dibenzo[a,h]anthracene | PAHMSW      | 0.01 | μg/l   | U        | <0.01        |            |                |  |
| Fluoranthene           | PAHMSW      | 0.01 | μg/l   | U        | <0.01        |            |                |  |
| Fluorene               | PAHMSW      | 0.01 | μg/l   | U        | 0.07         |            |                |  |
| Indeno[1,2,3-cd]pyrene | PAHMSW      | 0.01 | μg/l   | U        | <0.01        |            |                |  |
| Naphthalene            | PAHMSW      | 0.01 | μg/l   | U        | 0.17         |            |                |  |
| Phenanthrene           | PAHMSW      | 0.01 | μg/l   | U        | 0.04         |            |                |  |
| Pyrene                 | PAHMSW      | 0.01 | μg/l   | U        | <0.01        |            |                |  |
| Total PAH 16           | PAHMSW      | 0.16 | μg/l   | U        | 0.57         |            |                |  |
| Acenaphthene           | PAHMSUS     | 0.08 | mg/kg^ | UM       |              | 0.16*      | <0.09*         |  |
| Acenaphthylene         | PAHMSUS     | 0.08 | mg/kg^ | U        |              | <0.08*     | 0.22*          |  |
| Anthracene             | PAHMSUS     | 0.08 | mg/kg^ | U        |              | 0.52*      | 0.57*          |  |
| Benzo[a]anthracene     | PAHMSUS     | 0.08 | mg/kg^ | UM       |              | 0.64*      | 1.91*          |  |



Page 8 of 16



Project Name: H1069-21 NPT Project No: 22011523

Date Issued: 11/02/2022

|  |                    |      | s      | ample ID  | 001        |            | 002            |  |
|--|--------------------|------|--------|-----------|------------|------------|----------------|--|
|  |                    |      | Cus    | stomer ID | TT01-2-    | -ES-0.80   | TT01-3-ES-1.20 |  |
|  |                    |      | Sam    | nple Type | LPL        | SOLID      | SOLID          |  |
|  |                    |      |        | ling Date | 20/01/2022 | 20/01/2022 | 20/01/2022     |  |
| Analysis                                     | Method Code        | MDL  | Units  | Accred.   |            |            |                |  |
| Benzo[a]pyrene                               | PAHMSUS            | 0.08 | mg/kg^ | UM        |            | 0.50*      | 1.68*          |  |
| Benzo[b]fluoranthene                         | PAHMSUS            | 0.08 | mg/kg^ | UM        |            | 0.63*      | 2.26*          |  |
| Benzo[g,h,i]perylene                         | PAHMSUS            | 0.08 | mg/kg^ | UM        |            | 0.26*      | 0.84*          |  |
| Benzo[k]fluoranthene                         | PAHMSUS            | 0.08 | mg/kg^ | UM        |            | 0.27*      | 0.84*          |  |
| Chrysene                                     | PAHMSUS            | 0.08 | mg/kg^ | UM        |            | 0.74*      | 2.23*          |  |
| Coronene                                     | PAHMSUS            | 0.08 | mg/kg^ | N         |            | <0.08      | 0.18           |  |
| Dibenzo[a,h]anthracene                       | PAHMSUS            | 0.08 | mg/kg^ | UM        |            | <0.08*     | 0.29*          |  |
| Fluoranthene                                 | PAHMSUS            | 0.08 | mg/kg^ | UM        |            | 1.46*      | 3.41*          |  |
| Fluorene                                     | PAHMSUS            | 0.08 | mg/kg^ | UM        |            | 0.22*      | 0.16*          |  |
| Indeno[1,2,3-cd]pyrene                       | PAHMSUS            | 0.08 | mg/kg^ | UM        |            | 0.32*      | 1.13*          |  |
| Naphthalene                                  | PAHMSUS            | 0.08 | mg/kg^ | UM        |            | 0.12*      | 0.22*          |  |
| Phenanthrene                                 | PAHMSUS            | 0.08 | mg/kg^ | UM        |            | 1.27*      | 1.60*          |  |
| Pyrene                                       | PAHMSUS            | 0.08 | mg/kg^ | UM        |            | 1.05*      | 2.55*          |  |
| Total PAH 16                                 | PAHMSUS            | 1.28 | mg/kg^ | U         |            | 8.34*      | 20.0*          |  |
| >C10-C12 (Aliphatic)<br>EH_CU_1D_AL          | TPHFID (Aliphatic) | 0.01 | mg/l   | U         | <0.01      |            |                |  |
| >C12-C16 (Aliphatic)<br>EH_CU_1D_AL          | TPHFID (Aliphatic) | 0.01 | mg/l   | U         | <0.01      |            |                |  |
| >C16-C21 (Aliphatic)<br>EH_CU_1D_AL          | TPHFID (Aliphatic) | 0.01 | mg/l   | U         | <0.01      |            |                |  |
| >C21-C35 (Aliphatic)<br>EH_CU_1D_AL          | TPHFID (Aliphatic) | 0.01 | mg/l   | U         | <0.01      |            |                |  |
| Total TPH >C8-C40 (Aliphatic)<br>EH_CU_1D_AL | TPHFID (Aliphatic) | 0.01 | mg/l   | U         | 0.02       |            |                |  |



Page 9 of 16



Project Name: H1069-21 NPT

|  |                       |      | 8      | Sample ID  | 001        |            | 002            |
|--|-----------------------|------|--------|------------|------------|------------|----------------|
|  |                       |      | Cus    | stomer ID  | TT01-2     | 2-ES-0.80  | TT01-3-ES-1.20 |
|  |                       |      | San    | nple Type  | LPL        | SOLID      | SOLID          |
|  |                       |      | Samp   | oling Date | 20/01/2022 | 20/01/2022 | 20/01/2022     |
| Analysis                                     | Method Code           | MDL  | Units  | Accred.    |            |            |                |
| >C10-C12 (Aliphatic)<br>EH_CU_1D_AL          | TPHFIDUS (Aliphatic)  | 4    | mg/kg^ | U          |            | <4.00*     | <4.34*         |
| >C12-C16 (Aliphatic)<br>EH_CU_1D_AL          | TPHFIDUS (Aliphatic)  | 4    | mg/kg^ | U          |            | <4.00*     | <4.34*         |
| >C16-C21 (Aliphatic)<br>EH_CU_1D_AL          | TPHFIDUS (Aliphatic)  | 4    | mg/kg^ | U          |            | <4.00*     | <4.34*         |
| >C21-C35 (Aliphatic)<br>EH_CU_1D_AL          | TPHFIDUS (Aliphatic)  | 10   | mg/kg^ | U          |            | 10.3*      | 12.9*          |
| Total TPH >C8-C40 (Aliphatic)<br>EH_CU_1D_AL | TPHFIDUS (Aliphatic)  | 20   | mg/kg^ | U          |            | <20.0*     | 23.0*          |
| >C10-C12 (Aromatic)<br>EH_CU_1D_AR           | TPHFID (Aromatic)     | 0.01 | mg/l   | U          | <0.01      |            |                |
| >C12-C16 (Aromatic)<br>EH_CU_1D_AR           | TPHFID (Aromatic)     | 0.01 | mg/l   | U          | <0.01      |            |                |
| >C16-C21 (Aromatic)<br>EH_CU_1D_AR           | TPHFID (Aromatic)     | 0.01 | mg/l   | U          | <0.01* в   |            |                |
| >C21-C35 (Aromatic)<br>EH_CU_1D_AR           | TPHFID (Aromatic)     | 0.01 | mg/l   | U          | <0.01      |            |                |
| Total TPH >C8-C40 (Aromatic)<br>EH_CU_1D_AR  | TPHFID (Aromatic)     | 0.01 | mg/l   | U          | 0.02       |            |                |
| >C10-C12 (Aromatic)<br>EH_CU_1D_AR           | TPHFIDUS (Aromatic)   | 4    | mg/kg^ | U          |            | <4.00*     | <4.34*         |
| >C12-C16 (Aromatic)<br>EH_CU_1D_AR           | TPHFIDUS (Aromatic)   | 4    | mg/kg^ | U          |            | <4.00*     | <4.34*         |
| >C16-C21 (Aromatic)<br>EH_CU_1D_AR           | TPHFIDUS (Aromatic)   | 4    | mg/kg^ | U          |            | <4.00*     | 14.6*          |
| >C21-C35 (Aromatic)<br>EH_CU_1D_AR           | TPHFIDUS (Aromatic)   | 10   | mg/kg^ | U          |            | 11.1*      | 35.0*          |
| Total TPH >C8-C40 (Aromatic)<br>EH_CU_1D_AR  | TPHFIDUS (Aromatic)   | 20   | mg/kg^ | U          |            | <20.0*     | 56.6*          |
| Total Moisture at 35°C                       | CLANDPREP             | 0.1  | %      | N          |            | <0.1       | 7.9            |
| Description of Solid Material                | CLANDPREP             |      | -      | N          |            | GRAVEL     | GRAVEL         |
| Equivalent Weight of Dry Material (kg)       | Leachate Prep CEN 2:1 |      | kg     | N          |            | 0.400      |                |
| Fraction above 4 mm (%)                      | Leachate Prep CEN 2:1 |      | %      | N          |            | 100        |                |





Analysis
Fraction of non-crushable material (%)

Volume of Water for 2:1 Leach (Itr)

Weight of Sample Leached (kg)

Asbestos Identification

Client: SOCOTEC Geotechnical

Project Name: H1069-21 NPT

Project No: 22011523

Date Issued: 11/02/2022

MDL

Method Code

Leachate Prep CEN 2:1

Leachate Prep CEN 2:1

Leachate Prep CEN 2:1
SUB020

| 8     | Sample ID  | 0          | 001 002    |                |  |  |
|-------|------------|------------|------------|----------------|--|--|
| Cus   | stomer ID  | TT01-2-    | -ES-0.80   | TT01-3-ES-1.20 |  |  |
| San   | nple Type  | LPL        | SOLID      | SOLID          |  |  |
| Samp  | oling Date | 20/01/2022 | 20/01/2022 | 20/01/2022     |  |  |
| Units | Accred.    |            |            |                |  |  |
| %     | N          |            | 0          |                |  |  |
| I     | N          |            | 0.790      |                |  |  |
| kg    | N          |            | 0.410      |                |  |  |
| -     | N          |            | NAIIS      | NAIIS          |  |  |





# CERTIFICATE OF ANALYSIS

**ANALYSIS REQUESTED BY:** 

SOCOTEC UK Ltd

CONTRACT NO: S23265-3

**Environmental Chemistry** 

**DATE OF ISSUE:** 03.02.22

PO Box 100 **Burton upon Trent** Staffordshire **DE15 0XD** 

**DATE SAMPLES RECEIVED: 27.01.22** 

**DATE ANALYSIS COMPLETED: 02.02.22** 

DESCRIPTION: Two soil/loose aggregate samples each weighing approximately 0.5-0.9kg.

ANALYSIS REQUESTED: Qualitative and quantitative analysis of soil/loose aggregate samples for

mass determination of asbestos.

#### METHODS:

Qualitative - The samples were analysed qualitatively for asbestos by polarised light and dispersion staining as described by the Health and Safety Executive in HSG 248.


Quantitative - The analysis was carried out using our documented in-house method based on HSE Contract Research Report No. 83/1996: Development and Validation of an analytical method to determine the amount of asbestos in soils and loose aggregates (Davies et al, 1996) and HSG 248. Our method includes initial examination of the entire sample, detailed analysis of a representative sub-sample and quantification by hand picking/weighing and/or fibre counting/sizing as appropriate.

#### **RESULTS:**

#### **Initial Screening**

No asbestos was detected in either of the soil samples by stereo-binocular and polarised light microscopy.

A summary of the results is given in Table 1.

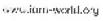







**CONTRACT NO:** \$23265-3 **DATE OF ISSUE:** 03.02.22

**RESULTS: (cont.)** 

**Table 1: Qualitative Results** 

**SOCOTEC Job I.D: 22011523** 

| IOM sample number | SOCOTEC<br>Sample ID | Client Sample ID | ACM type detected | PLM result           |
|-------------------|----------------------|------------------|-------------------|----------------------|
| S87697            | 22011523-001-28      | TT01-2-ES-0.80   | -                 | No Asbestos Detected |
| S87698            | 22011523-002-15      | TT01-3-ES-1.20   | -                 | No Asbestos Detected |

Our detection limit for this method is 0,001%.

#### **COMMENTS:**

IOM Consulting cannot accept responsibility for samples that have been incorrectly collected or despatched by external clients.

Any opinions and interpretations expressed herein are out with the scope of our UKAS accreditation.

AUTHORISED BY:

J Simpson

Senior Laboratory Analyst



Project Name: H1069-21 NPT Project No: 22011523 Date Issued: 11/02/2022

| Deviating Sample Re | <u>port</u> |               |                     |                 |           | g.                        |                  |              |
|---------------------|-------------|---------------|---------------------|-----------------|-----------|---------------------------|------------------|--------------|
| Sample Reference    | Text ID     | Reported Name | Incorrect Container | Incorrect Label | Headspace | Incorrect/No Preservative | No Sampling Date | Holding Time |

## **Analysis Method**

| Analysis              | Analysis Type  | Analysis Method    |
|-----------------------|----------------|--------------------|
| <u>Analysis</u>       | randiyolo 1ypo | Tilalyolo Wotilou  |
| AMMAR                 | INORGANIC      | As Received        |
| BTEXHSA               | ORGANIC        | As Received        |
| CLANDPREP             | PHYS           | As Received        |
| GROHSA/BTEXHSA        | ORGANIC        | Filtered           |
| ICPACIDS              | METALS         | Air Dried & Ground |
| ICPBOR                | METALS         | Air Dried & Ground |
| ICPMSS                | METALS         | Air Dried & Ground |
| ICPMSW (Dissolved)    | METALS         | Filtered           |
| ICPSOIL               | METALS         | Air Dried & Ground |
| ICPWATVAR (Dissolved) | METALS         | Filtered           |
| ICPWSS                | METALS         | Air Dried & Ground |
| KONENO3               | INORGANIC      | Air Dried & Ground |
| KONENS                | INORGANIC      | Air Dried & Ground |
| Leachate Prep CEN 2:1 | PHYS           | As Received        |
| PAHMSUS               | ORGANIC        | As Received        |
| PAHMSW                | ORGANIC        | Filtered           |
| PHCONDW               | INORGANIC      | Filtered           |
| PHSOIL                | INORGANIC      | As Received        |
| SFAPI                 | INORGANIC      | As Received        |
| SUB020                | SUBCON         |                    |
| TPHFID (Aliphatic)    | ORGANIC        | Filtered           |
| TPHFID (Aromatic)     | ORGANIC        | Filtered           |
| TPHFIDUS (Aliphatic)  | ORGANIC        | As Received        |
| TPHFIDUS (Aromatic)   | ORGANIC        | As Received        |
| WSLM11                | INORGANIC      | Filtered           |
| WSLM20                | INORGANIC      | Filtered           |
| WSLM59                | INORGANIC      | Air Dried & Ground |



Project Name: H1069-21 NPT Project No: 22011523 Date Issued: 11/02/2022

#### **Result Report Notes**

Letters alongside results signify that the result has associated report notes. The report notes are a follows:

| <u>Letter</u> | <u>Note</u>  |
|---------------|--|
| А             | Due to the matrix of the sample the laboratory has had to deviate from our standard protocols to be able to process the sample and provide a result. Where applicable the accreditation has been removed and this should be taken into consideration when utilising the data.                      |
| В             | The QC associated with this result has not wholly met the QMS requirements, the accreditation has therefore been removed. However, the Laboratory has confidence in the performance of the method as a whole and that the integrity of the data has not been significantly compromised.            |
| С             | Due to matrix interference the internal standard and/or surrogate has not met the QMS requirements. This should be taken into consideration when utilising the data.   |
| D             | A non-standard volume or mass has been used for this test which has resulted in a raised detection limit.  |
| Е             | Due to recoveries beyond our calibration range and following the maximum size of dilution allowed, the result cannot be quantified and as such the result will appear as a greater than symbol (>) with the accreditation removed. This data should be used for indicative purposes only.          |
| F             | Based on the sample history, appearance and smell a dilution was applied prior to testing. Unfortunately, the result is either above (>) or below (<) our calibration range. Results above our calibration range have accreditation removed. The data should be used for indicative purposes only. |
| G             | The day 5 oxygen reading was below the capability of the instrument to detect, and therefore the calculated BOD  |

## **HWOL Acronym Key**

**Acronym** 

| HS    | Headspace Analysis  |
|-------|---|
| EH    | Extractable Hydrocarbons - i.e everything extracted by the solvent(s) |
| CU    | Clean up - e.g. by florisil, silica gel                               |
| 1D    | GC - Single coil gas chromatography                                   |
| Total | Aliphatics & Aromatics  |
| AL    | Aliphatics only   |
| AR    | Aromatics only  |
|       |   |

has been reported unaccredited for guidance purposes only.

Operator to indicate cumulative e.g. EH\_CU+HS\_1D\_Total



Project Name: H1069-21 NPT Project No: 22011523 Date Issued: 11/02/2022

#### **Additional Information**

This report refers to samples as received, and SOCOTEC UK Ltd takes no responsibility for accuracy or competence of sampling by others.

Results within this report relate only to the samples tested.

In the accreditation column of analysis report the codes are as follows:

U = UKAS accredited analysis M = MCERT accredited analysis N = Unaccredited analysis

Any units marked with ^ signify results are reported on a dry weight basis of 35 ° C.

All Air Dried and Ground Samples (ADG) are oven dried at less than 35° C.

This report shall not be reproduced except in full and with approval from the laboratory.

Opinions and interpretations given are outside the scope of our UKAS accreditation.

Any samples marked with \* are not covered by our scope of UKAS accreditation. If applicable, further report notes have been added.

Any solid samples where the Major Constituents are not one of the following (Sand, Silt, Clay, Made Ground) are not one of our accredited matrix types.

Any samples marked with ‡ have had MCERTS accreditation removed for this result

Any samples marked with a tick in the deviant table is deviant for the specific reason.

Any samples reported as IS, NA, ND mean the following:

IS = Insufficient Sample to complete analysis

NA = Sample is not amenable for the required analysis

ND = Results cannot be determined

Our deviating sample report does not include deviancy information for Subcontracted analysis. Please see the report from the Subcontracted lab for information regarding any deviancies for this analysis.

# **End of Certificate of Analysis**



Environmental Chemistry

# **Certificate of Analysis**

Client: SOCOTEC Geotechnical

**Project: 22011525** 

Quote: BEC220124006 V1.1

Project Ref: H1069-21

Site: H1069-21 NPT

Contact: Ruth Blair

Address: Unit 15, Crosby Yard

Wildmill Bridgend

Mid Glamorgan CF31 1JZ

E-Mail: Ruth.Blair@socotec.com

Phone: 07483 097285

No. Samples Received: 1

1601

**Date Received: 26/01/2022** 

**Analysis Date:** 17/02/2022

Date Issued: 17/02/2022

Report Type: Final Version 01

This report supercedes any versions previously issued by the laboratory

Account Manager

Martin Elliott-Palmer

01283 554137

Authorised by the Operations Manager Becky Batham

SOCOTEC UK, Ashby Road, Bretby, Burton-on-Trent, UK, DE15 0YZ



Project Name: H1069-21 Project No: 22011525 Date Issued: 17/02/2022

## **Samples Analysed**

Sample Reference Text ID Sample Date BH3-2-ES-0.60 22011525-001

24/01/2022 12:00:00

Sample Type

SOLID



Project Name: H1069-21 NPT

Project No: 22011525

Date Issued: 17/02/2022

| Analysis Results                           |                |       |          |          |            |            |
|--|----------------|-------|----------|----------|------------|------------|
|  |                |       | Sa       | mple ID  | 0          | 01         |
|  |                |       | Cust     | omer ID  | BH3-2-     | ES-0.60    |
|  |                |       | Samı     | ple Type | LPL        | SOLID      |
|  |                |       | Sampli   | ing Date | 24/01/2022 | 24/01/2022 |
| Analysis                                   | Method Code    | MDL   | Units    | Accred.  |            |            |
| Ammoniacal Nitrogen as N                   | KONENS         | 0.01  | mg/l     | U        | 0.04       |            |
| Ammoniacal Nitrogen (Exchangeable) as<br>N | AMMAR          | 0.5   | mg/kg^   | UM       |            | <0.59      |
| >C6-C7 Aliphatic<br>HS_1D_AL               | GROHSA/BTEXHSA | 0.1   | mg/l     | N        | <0.200 p   |            |
| >C7-C8 Aliphatic<br>HS_1D_AL               | GROHSA/BTEXHSA | 0.1   | mg/l     | N        | <0.200 p   |            |
| >C7-C8 Aromatic<br>HS_1D_AR                | GROHSA/BTEXHSA | 0.005 | mg/l     | N        | <0.005     |            |
| >C8-C10 Aliphatic<br>HS_1D_AL              | GROHSA/BTEXHSA | 0.1   | mg/l     | N        | <0.200 D   |            |
| >C8-C10 Aromatic<br>HS_1D_AR               | GROHSA/BTEXHSA | 0.02  | mg/l     | N        | <0.020     |            |
| C5-C6 Aliphatic<br>HS_1D_AL                | GROHSA/BTEXHSA | 0.1   | mg/l     | N        | <0.200 p   |            |
| C5-C7 Aromatic<br>HS_1D_AR                 | GROHSA/BTEXHSA | 0.005 | mg/l     | N        | <0.005     |            |
| Total GRO C5-C10<br>HS_1D_Total            | GROHSA/BTEXHSA | 0.1   | mg/l     | U        | <0.200 p   |            |
| >C6-C7 Aliphatic<br>HS_1D_AL               | GROHSA/BTEXHSA | 0.2   | mg/kg^   | UM       |            | <0.236     |
| >C7-C8 Aliphatic<br>HS_1D_AL               | GROHSA/BTEXHSA | 0.2   | mg/kg^   | UM       |            | <0.236     |
| >C7-C8 Aromatic<br>HS_1D_AR                | GROHSA/BTEXHSA | 0.01  | mg/kg^   | UM       |            | <0.012     |
| >C8-C10 Aliphatic<br>HS_1D_AL              | GROHSA/BTEXHSA | 0.2   | mg/kg^   | UM       |            | <0.236* в  |
| >C8-C10 Aromatic<br>HS_1D_AR               | GROHSA/BTEXHSA | 0.04  | mg/kg^   | UM       |            | <0.048     |
| C5-C6 Aliphatic HS_1D_AL                   | GROHSA/BTEXHSA | 0.2   | mg/kg^   | UM       |            | <0.236     |
| C5-C7 Aromatic<br>HS_1D_AR                 | GROHSA/BTEXHSA | 0.01  | mg/kg^   | UM       |            | <0.012     |
| Total GRO C5-C10<br>HS_1D_Total            | GROHSA/BTEXHSA | 0.2   | mg/kg^   | UM       |            | <0.236     |
| рН   | PHCONDW        | 1     | pH units | U        | 8.4        |            |





Page 3 of 16



Project Name: H1069-21 NPT Project No: 22011525

Date Issued: 17/02/2022

|                       |             |       | s        | ample ID  | e ID 001   |            |  |
|-----------------------|-------------|-------|----------|-----------|------------|------------|--|
|                       |             |       | Cus      | tomer ID  | BH3-2-     | -ES-0.60   |  |
|                       |             |       | Sam      | ple Type  | LPL        | SOLID      |  |
|                       |             |       | Samp     | ling Date | 24/01/2022 | 24/01/2022 |  |
| Analysis              | Method Code | MDL   | Units    | Accred.   |            |            |  |
| pH (2.5:1 extraction) | PHSOIL      | 1     | pH units | UM        |            | 9.2        |  |
| Chromium (VI) as Cr   | KONENS      | 0.003 | mg/l     | U         | <0.003     |            |  |
| Chromium (VI) as Cr   | KONENS      | 0.1   | mg/kg^   | N         |            | <0.1       |  |
| Nitrite as N          | KONENS      | 0.01  | mg/l     | U         | 0.04       |            |  |
| Nitrate as N          | KONENS      | 0.2   | mg/l     | U         | <0.20      |            |  |
| Nitrite as N          | KONENS      | 0.02  | mg/kg^   | N         |            | 0.13       |  |
| Nitrate as N          | KONENO3     | 0.4   | mg/kg^   | N         |            | <0.4       |  |
| Complex Cyanide       | SFAPI       | 0.02  | mg/l     | U         | <0.34      |            |  |
| Complex Cyanide       | SFAPI       | 0.5   | mg/kg^   | UM        |            | <0.6       |  |
| Free Cyanide          | SFAPI       | 0.02  | mg/l     | U         | <0.02      |            |  |
| Free Cyanide          | SFAPI       | 0.5   | mg/kg^   | UM        |            | <0.6       |  |
| Phenol Index          | SFAPI       | 0.05  | mg/l     | U         | <0.05      |            |  |
| Phenol Index          | SFAPI       | 0.5   | mg/kg^   | U         |            | <0.6       |  |
| Sulphide as S         | SFAPI       | 0.02  | mg/l     | U         | <0.02      |            |  |
| Sulphide as S         | SFAPI       | 0.5   | mg/kg^   | N         |            | <0.6       |  |
| Total Cyanide         | SFAPI       | 0.02  | mg/l     | U         | 0.34       |            |  |
| Total Cyanide         | SFAPI       | 0.5   | mg/kg^   | UM        |            | <0.6       |  |
| COD (Filtered)        | WSLM11      | 5     | mg/l     | N         | 38         |            |  |
| Soil Organic Matter   | WSLM59      | 0.04  | % m/m^   | U         |            | 16.7       |  |





Page 4 of 16



Project Name: H1069-21 NPT Project No: 22011525

Date Issued: 17/02/2022

|                      |             | Sample ID |         |           | 001        |            |  |
|----------------------|-------------|-----------|---------|-----------|------------|------------|--|
|                      |             |           | Cu      | stomer ID | BH3-2-     | ES-0.60    |  |
|                      |             |           | San     | nple Type | LPL        | SOLID      |  |
|                      |             |           | Samp    | ling Date | 24/01/2022 | 24/01/2022 |  |
| Analysis             | Method Code | MDL       | Units   | Accred.   |            |            |  |
| BOD (Leached 5 Day)  | WSLM20      | 1         | mg O2/I | N         | 10.9 g     |            |  |
| Antimony as Sb       | ICPMSS      | 0.1       | mg/kg^  | U         |            | 5.3        |  |
| Arsenic as As        | ICPMSS      | 0.3       | mg/kg^  | UM        |            | 47.0       |  |
| Cadmium as Cd        | ICPMSS      | 0.2       | mg/kg^  | UM        |            | 4.6        |  |
| Copper as Cu         | ICPMSS      | 1.6       | mg/kg^  | UM        |            | 260.7      |  |
| Lead as Pb           | ICPMSS      | 0.7       | mg/kg^  | UM        |            | 535.3      |  |
| Manganese as Mn      | ICPMSS      | 1         | mg/kg^  | UM        |            | 2353       |  |
| Mercury as Hg        | ICPMSS      | 0.5       | mg/kg^  | UM        |            | <0.5       |  |
| Molybdenum as Mo     | ICPMSS      | 0.5       | mg/kg^  | UM        |            | 4.0        |  |
| Nickel as Ni         | ICPMSS      | 2         | mg/kg^  | UM        |            | 35.8       |  |
| Selenium as Se       | ICPMSS      | 0.5       | mg/kg^  | UM        |            | 0.9        |  |
| Total Chromium as Cr | ICPMSS      | 1.2       | mg/kg^  | UM        |            | 31.6       |  |
| Vanadium as V        | ICPMSS      | 0.6       | mg/kg^  | N         |            | 62.4       |  |
| Zinc as Zn           | ICPMSS      | 16        | mg/kg^  | UM        |            | 3275       |  |
| Aluminium as Al      | ICPSOIL     | 10        | mg/kg^  | U         |            | 14600      |  |
| Barium as Ba         | ICPSOIL     | 0.5       | mg/kg^  | UM        |            | 456        |  |
| Beryllium as Be      | ICPSOIL     | 0.1       | mg/kg^  | U         |            | 1.35       |  |
| Iron as Fe           | ICPSOIL     | 36        | mg/kg^  | UM        |            | 52900      |  |
| Magnesium as Mg      | ICPSOIL     | 10        | mg/kg^  | U         |            | 4290       |  |





Page 5 of 16



Project Name: H1069-21 NPT

Project No: 22011525

Date Issued: 17/02/2022

|                                       | Sample ID             |         |        |           | C          | 001        |
|---------------------------------------|-----------------------|---------|--------|-----------|------------|------------|
|                                       |                       |         | Cus    | stomer ID | BH3-2      | -ES-0.60   |
|                                       |                       |         | San    | nple Type | LPL        | SOLID      |
|                                       |                       |         | Samp   | ling Date | 24/01/2022 | 24/01/2022 |
| Analysis                              | Method Code           | MDL     | Units  | Accred.   |            |            |
| Boron as B                            | ICPBOR                | 0.5     | mg/kg^ | UM        |            | 0.9        |
| Water Soluble Sulphate as SO4 by Mass | ICPWSS                | 20      | mg/kg^ | UM        |            | 574        |
| Acid Soluble Sulphate as SO4          | ICPACIDS              | 20      | mg/kg^ | UM        |            | 4600       |
| Antimony as Sb                        | ICPMSW (Dissolved)    | 0.001   | mg/l   | U         | 0.012      |            |
| Arsenic as As                         | ICPMSW (Dissolved)    | 0.001   | mg/l   | U         | 0.023      |            |
| Cadmium as Cd                         | ICPMSW (Dissolved)    | 0.00002 | mg/l   | U         | 0.00026    |            |
| Total Chromium as Cr                  | ICPMSW (Dissolved)    | 0.001   | mg/l   | U         | <0.001     |            |
| Copper as Cu                          | ICPMSW (Dissolved)    | 0.001   | mg/l   | U         | 0.031      |            |
| Lead as Pb                            | ICPMSW (Dissolved)    | 0.001   | mg/l   | U         | <0.001     |            |
| Manganese as Mn                       | ICPMSW (Dissolved)    | 0.002   | mg/l   | U         | 0.075      |            |
| Mercury as Hg                         | ICPMSW (Dissolved)    | 0.00003 | mg/l   | U         | <0.00003   |            |
| Molybdenum as Mo                      | ICPMSW (Dissolved)    | 0.001   | mg/l   | U         | 0.070      |            |
| Nickel as Ni                          | ICPMSW (Dissolved)    | 0.001   | mg/l   | U         | 0.002      |            |
| Selenium as Se                        | ICPMSW (Dissolved)    | 0.001   | mg/l   | U         | 0.002      |            |
| Vanadium as V                         | ICPMSW (Dissolved)    | 0.001   | mg/l   | U         | 0.012      |            |
| Zinc as Zn                            | ICPMSW (Dissolved)    | 0.002   | mg/l   | U         | 0.004      |            |
| Aluminium as Al                       | ICPWATVAR (Dissolved) | 0.01    | mg/l   | U         | 0.02       |            |
| Barium as Ba                          | ICPWATVAR (Dissolved) | 0.01    | mg/l   | U         | 0.12       |            |
| Beryllium as Be                       | ICPWATVAR (Dissolved) | 0.01    | mg/l   | N         | <0.01      |            |





Page 6 of 16



Project Name: H1069-21 NPT Project No: 22011525

Date Issued: 17/02/2022

|                          |                       | Sample ID   |        |           | 001           |            |
|--------------------------|-----------------------|-------------|--------|-----------|---------------|------------|
|                          |                       | Customer ID |        |           | BH3-2-ES-0.60 |            |
|                          |                       |             | San    | nple Type | LPL           | SOLID      |
|                          |                       |             | Samp   | ling Date | 24/01/2022    | 24/01/2022 |
| Analysis                 | Method Code           | MDL         | Units  | Accred.   |               |            |
| Boron as B               | ICPWATVAR (Dissolved) | 0.01        | mg/l   | U         | 0.04          |            |
| Iron as Fe               | ICPWATVAR (Dissolved) | 0.01        | mg/l   | U         | 0.14          |            |
| Magnesium as Mg          | ICPWATVAR (Dissolved) | 1           | mg/l   | U         | 4             |            |
| Total Sulphur as SO4     | ICPWATVAR (Dissolved) | 3           | mg/l   | U         | 283           |            |
| MTBE                     | BTEXHSA               | 10          | µg/l   | N         | <10           |            |
| МТВЕ                     | BTEXHSA               | 20          | μg/kg^ | U         |               | <24        |
| Benzene<br>HS_1D_AR      | BTEXHSA               | 5           | μg/l   | N         | <5            |            |
| Ethylbenzene<br>HS_1D_AR | BTEXHSA               | 5           | μg/l   | N         | <5            |            |
| m/p-Xylene<br>HS_1D_AR   | BTEXHSA               | 10          | μg/l   | N         | <10           |            |
| o-Xylene<br>HS_1D_AR     | BTEXHSA               | 5           | μg/l   | N         | <5            |            |
| Toluene<br>HS_1D_AR      | BTEXHSA               | 5           | μg/l   | N         | <5            |            |
| Benzene<br>HS_1D_AR      | BTEXHSA               | 10          | μg/kg^ | UM        |               | <12        |
| Ethylbenzene<br>HS_1D_AR | BTEXHSA               | 10          | μg/kg^ | UM        |               | <12        |
| m/p-Xylene<br>HS_1D_AR   | BTEXHSA               | 20          | μg/kg^ | UM        |               | <24        |
| o-Xylene<br>HS_1D_AR     | BTEXHSA               | 10          | μg/kg^ | UM        |               | <12        |
| Toluene<br>HS_1D_AR      | BTEXHSA               | 10          | μg/kg^ | UM        |               | <12        |
| Acenaphthene             | PAHMSW                | 0.01        | μg/l   | U         | 0.09          |            |
| Acenaphthylene           | PAHMSW                | 0.01        | μg/l   | U         | <0.01         |            |
| Anthracene               | PAHMSW                | 0.01        | μg/l   | U         | <0.01         |            |





Page 7 of 16



Project Name: H1069-21 NPT Project No: 22011525

Date Issued: 17/02/2022

|                        | Sample ID   |             |        | 001       |               |            |
|------------------------|-------------|-------------|--------|-----------|---------------|------------|
|                        |             | Customer ID |        |           | BH3-2-ES-0.60 |            |
|                        |             |             | San    | nple Type | LPL           | SOLID      |
|                        |             |             | Samp   | ling Date | 24/01/2022    | 24/01/2022 |
| Analysis               | Method Code | MDL         | Units  | Accred.   |               |            |
| Benzo[a]anthracene     | PAHMSW      | 0.01        | μg/l   | U         | <0.01         |            |
| Benzo[a]pyrene         | PAHMSW      | 0.01        | μg/l   | U         | <0.01         |            |
| Benzo[b]fluoranthene   | PAHMSW      | 0.01        | μg/l   | U         | <0.01         |            |
| Benzo[g,h,i]perylene   | PAHMSW      | 0.01        | μg/l   | U         | <0.01         |            |
| Benzo[k]fluoranthene   | PAHMSW      | 0.01        | μg/l   | U         | <0.01         |            |
| Chrysene               | PAHMSW      | 0.01        | μg/l   | U         | <0.01         |            |
| Coronene               | PAHMSW      | 0.01        | μg/l   | U         | <0.01         |            |
| Dibenzo[a,h]anthracene | PAHMSW      | 0.01        | μg/l   | U         | <0.01         |            |
| Fluoranthene           | PAHMSW      | 0.01        | μg/l   | U         | <0.01         |            |
| Fluorene               | PAHMSW      | 0.01        | μg/l   | U         | <0.01         |            |
| Indeno[1,2,3-cd]pyrene | PAHMSW      | 0.01        | µg/l   | U         | <0.01         |            |
| Naphthalene            | PAHMSW      | 0.01        | μg/l   | U         | 0.03          |            |
| Phenanthrene           | PAHMSW      | 0.01        | μg/l   | U         | 0.02          |            |
| Pyrene                 | PAHMSW      | 0.01        | μg/l   | U         | <0.01         |            |
| Total PAH 16           | PAHMSW      | 0.16        | μg/l   | U         | 0.29          |            |
| Acenaphthene           | PAHMSUS     | 0.08        | mg/kg^ | UM        |               | 0.18       |
| Acenaphthylene         | PAHMSUS     | 0.08        | mg/kg^ | U         |               | 0.10       |
| Anthracene             | PAHMSUS     | 0.08        | mg/kg^ | U         |               | 0.28       |
| Benzo[a]anthracene     | PAHMSUS     | 0.08        | mg/kg^ | UM        |               | 0.79       |





Page 8 of 16



Project Name: H1069-21 NPT Project No: 22011525

Date Issued: 17/02/2022

|  | Sample ID          |             |        | ample ID  | 001           |            |  |
|--|--------------------|-------------|--------|-----------|---------------|------------|--|
|  |                    | Customer ID |        |           | BH3-2-ES-0.60 |            |  |
|  |                    |             | Sam    | ple Type  | LPL           | SOLID      |  |
|  |                    |             | Samp   | ling Date | 24/01/2022    | 24/01/2022 |  |
| Analysis                                     | Method Code        | MDL         | Units  | Accred.   |               |            |  |
| Benzo[a]pyrene                               | PAHMSUS            | 0.08        | mg/kg^ | UM        |               | 0.74       |  |
| Benzo[b]fluoranthene                         | PAHMSUS            | 0.08        | mg/kg^ | UM        |               | 1.36       |  |
| Benzo[g,h,i]perylene                         | PAHMSUS            | 0.08        | mg/kg^ | UM        |               | 0.47       |  |
| Benzo[k]fluoranthene                         | PAHMSUS            | 0.08        | mg/kg^ | UM        |               | 0.50       |  |
| Chrysene                                     | PAHMSUS            | 0.08        | mg/kg^ | UM        |               | 1.09       |  |
| Coronene                                     | PAHMSUS            | 0.08        | mg/kg^ | N         |               | 0.12       |  |
| Dibenzo[a,h]anthracene                       | PAHMSUS            | 0.08        | mg/kg^ | UM        |               | 0.19       |  |
| Fluoranthene                                 | PAHMSUS            | 0.08        | mg/kg^ | UM        |               | 1.56       |  |
| Fluorene                                     | PAHMSUS            | 0.08        | mg/kg^ | UM        |               | 0.18       |  |
| Indeno[1,2,3-cd]pyrene                       | PAHMSUS            | 0.08        | mg/kg^ | UM        |               | 0.63       |  |
| Naphthalene                                  | PAHMSUS            | 0.08        | mg/kg^ | UM        |               | 0.18       |  |
| Phenanthrene                                 | PAHMSUS            | 0.08        | mg/kg^ | UM        |               | 0.89       |  |
| Pyrene                                       | PAHMSUS            | 0.08        | mg/kg^ | UM        |               | 1.25       |  |
| Total PAH 16                                 | PAHMSUS            | 1.28        | mg/kg^ | U         |               | 10.4       |  |
| >C10-C12 (Aliphatic)<br>EH_CU_1D_AL          | TPHFID (Aliphatic) | 0.01        | mg/l   | U         | <0.02 D       |            |  |
| >C12-C16 (Aliphatic)<br>EH_CU_1D_AL          | TPHFID (Aliphatic) | 0.01        | mg/l   | U         | <0.02 D       |            |  |
| >C16-C21 (Aliphatic)<br>EH_CU_1D_AL          | TPHFID (Aliphatic) | 0.01        | mg/l   | U         | <0.02 D       |            |  |
| >C21-C35 (Aliphatic)<br>EH_CU_1D_AL          | TPHFID (Aliphatic) | 0.01        | mg/l   | U         | <0.02 D       |            |  |
| Total TPH >C8-C40 (Aliphatic)<br>EH_CU_1D_AL | TPHFID (Aliphatic) | 0.01        | mg/l   | U         | <0.02 p       |            |  |





Page 9 of 16



Project Name: H1069-21 NPT

Project No: 22011525

Date Issued: 17/02/2022

|  |                       | Sample ID |             | 001       |               |            |
|--|-----------------------|-----------|-------------|-----------|---------------|------------|
|  |                       |           | Customer ID |           | BH3-2-ES-0.60 |            |
|  |                       |           | San         | nple Type | LPL           | SOLID      |
|  |                       |           | Samp        | ling Date | 24/01/2022    | 24/01/2022 |
| Analysis                                     | Method Code           | MDL       | Units       | Accred.   |               |            |
| >C10-C12 (Aliphatic)<br>EH_CU_1D_AL          | TPHFIDUS (Aliphatic)  | 4         | mg/kg^      | U         |               | 13.6       |
| >C12-C16 (Aliphatic)<br>EH_CU_1D_AL          | TPHFIDUS (Aliphatic)  | 4         | mg/kg^      | U         |               | 65.1       |
| >C16-C21 (Aliphatic)<br>EH_CU_1D_AL          | TPHFIDUS (Aliphatic)  | 4         | mg/kg^      | U         |               | 21.7       |
| >C21-C35 (Aliphatic)<br>EH_CU_1D_AL          | TPHFIDUS (Aliphatic)  | 10        | mg/kg^      | U         |               | 52.5       |
| Total TPH >C8-C40 (Aliphatic)<br>EH_CU_1D_AL | TPHFIDUS (Aliphatic)  | 20        | mg/kg^      | U         |               | 170        |
| >C10-C12 (Aromatic)<br>EH_CU_1D_AR           | TPHFID (Aromatic)     | 0.01      | mg/l        | U         | <0.02* B,D    |            |
| >C12-C16 (Aromatic)<br>EH_CU_1D_AR           | TPHFID (Aromatic)     | 0.01      | mg/l        | U         | 0.02          |            |
| >C16-C21 (Aromatic)<br>EH_CU_1D_AR           | TPHFID (Aromatic)     | 0.01      | mg/l        | U         | <0.02* B,D    |            |
| >C21-C35 (Aromatic)<br>EH_CU_1D_AR           | TPHFID (Aromatic)     | 0.01      | mg/l        | U         | <0.02 D       |            |
| Total TPH >C8-C40 (Aromatic)<br>EH_CU_1D_AR  | TPHFID (Aromatic)     | 0.01      | mg/l        | U         | 0.04          |            |
| >C10-C12 (Aromatic)<br>EH_CU_1D_AR           | TPHFIDUS (Aromatic)   | 4         | mg/kg^      | U         |               | 9.28       |
| >C12-C16 (Aromatic)<br>EH_CU_1D_AR           | TPHFIDUS (Aromatic)   | 4         | mg/kg^      | U         |               | 15.3       |
| >C16-C21 (Aromatic)<br>EH_CU_1D_AR           | TPHFIDUS (Aromatic)   | 4         | mg/kg^      | U         |               | 52.7       |
| >C21-C35 (Aromatic)<br>EH_CU_1D_AR           | TPHFIDUS (Aromatic)   | 10        | mg/kg^      | U         |               | 92.2       |
| Total TPH >C8-C40 (Aromatic)<br>EH_CU_1D_AR  | TPHFIDUS (Aromatic)   | 20        | mg/kg^      | U         |               | 191        |
| Total Moisture at 35°C                       | CLANDPREP             | 0.1       | %           | N         |               | 15.1       |
| Description of Solid Material                | CLANDPREP             |           | -           | N         |               | SILT       |
| Equivalent Weight of Dry Material (kg)       | Leachate Prep CEN 2:1 |           | kg          | N         |               | 0.400      |
| Fraction above 4 mm (%)                      | Leachate Prep CEN 2:1 |           | %           | N         |               | 100        |







Project Name: H1069-21 NPT

Project No: 22011525

Date Issued: 17/02/2022

|  |                       | Sample ID |  |         | 0             | 01         |
|--|-----------------------|-----------|--|---------|---------------|------------|
|  |                       |           | Customer ID  Sample Type Sampling Date |         | BH3-2-ES-0.60 |            |
|  |                       |           |  |         | LPL           | SOLID      |
|  |                       |           |  |         | 24/01/2022    | 24/01/2022 |
| Analysis                               | Method Code           | MDL       | Units                                  | Accred. |               |            |
| Fraction of non-crushable material (%) | Leachate Prep CEN 2:1 |           | %                                      | N       |               | 0          |
| Volume of Water for 2:1 Leach (ltr)    | Leachate Prep CEN 2:1 |           | I                                      | N       |               | 0.736      |
| Weight of Sample Leached (kg)          | Leachate Prep CEN 2:1 |           | kg                                     | N       |               | 0.464      |
| Asbestos Identification                | SUB020                |           | -                                      | N       |               | NAIIS      |







# CERTIFICATE OF ANALYSIS

**ANALYSIS REQUESTED BY:** 

SOCOTEC UK Ltd

CONTRACT NO: \$23265-4

**Environmental Chemistry** 

**DATE OF ISSUE: 03.02.22** 

PO Box 100 **Burton upon Trent** Staffordshire

**DE15 0XD** 

**DATE SAMPLE RECEIVED: 27.01.22** 

**DATE ANALYSIS COMPLETED: 02.02.22** 

DESCRIPTION: One soil/loose aggregate sample weighing approximately 1.1kg.

ANALYSIS REQUESTED: Qualitative and quantitative analysis of a soil/loose aggregate sample for

mass determination of asbestos.

#### **METHODS:**

Qualitative - The sample was analysed qualitatively for asbestos by polarised light and dispersion staining as described by the Health and Safety Executive in HSG 248.

Quantitative - The analysis was carried out using our documented in-house method based on HSE Contract Research Report No. 83/1996: Development and Validation of an analytical method to determine the amount of asbestos in soils and loose aggregates (Davies et al, 1996) and HSG 248. Our method includes initial examination of the entire sample, detailed analysis of a representative sub-sample and quantification by hand picking/weighing and/or fibre counting/sizing as appropriate.

#### **RESULTS:**

#### **Initial Screening**

No asbestos was detected in the soil sample by stereo-binocular and polarised light microscopy.

A summary of the results is given in Table 1.





Fel: 0101 449 8000





CONTRACT NO: \$23265-4 **DATE OF ISSUE:** 03.02.22

**RESULTS: (cont.)** 

**Table 1: Qualitative Results** 

**SOCOTEC Job I.D: 22011525** 

| IOM sample number | SOCOTEC<br>Sample ID | Client Sample ID | ACM type detected | PLM result           |
|-------------------|----------------------|------------------|-------------------|----------------------|
| S87699            | 22011525-001-28      | BH3-2-ES-0.60    | -                 | No Asbestos Detected |

Our detection limit for this method is 0.001%.

#### **COMMENTS:**

IOM Consulting cannot accept responsibility for samples that have been incorrectly collected or despatched by external clients.

Any opinions and interpretations expressed herein are out with the scope of our UKAS accreditation.

Julie Simpren AUTHORISED BY: .....

J Simpson

Senior Laboratory Analyst



Project Name: H1069-21 NPT Project No: 22011525 Date Issued: 17/02/2022

| Deviating Sample Re | port         |               |                     |                 |           | e v                       |                  |              |
|---------------------|--------------|---------------|---------------------|-----------------|-----------|---------------------------|------------------|--------------|
| Sample Reference    | Text ID      | Reported Name | Incorrect Container | Incorrect Label | Headspace | Incorrect/No Preservative | No Sampling Date | Holding Time |
| BH3-2-ES-0.60       | 22011525-001 | PAHMSW        |                     |                 |           |                           |                  | ,            |

#### **Analysis Method**

| <u>Analysis</u>       | Analysis Type | Analysis Method    |
|-----------------------|---------------|--------------------|
| AMMAR                 | INORGANIC     | As Received        |
| BTEXHSA               | ORGANIC       | Unfiltered         |
| CLANDPREP             | PHYS          | As Received        |
| GROHSA/BTEXHSA        | ORGANIC       | Filtered           |
| ICPACIDS              | METALS        | Air Dried & Ground |
| ICPBOR                | METALS        | Air Dried & Ground |
| ICPMSS                | METALS        | Air Dried & Ground |
| ICPMSW (Dissolved)    | METALS        | Filtered           |
| ICPSOIL               | METALS        | Air Dried & Ground |
| ICPWATVAR (Dissolved) | METALS        | Filtered           |
| ICPWSS                | METALS        | Air Dried & Ground |
| KONENO3               | INORGANIC     | Air Dried & Ground |
| KONENS                | INORGANIC     | Air Dried & Ground |
| Leachate Prep CEN 2:1 | PHYS          | As Received        |
| PAHMSUS               | ORGANIC       | As Received        |
| PAHMSW                | ORGANIC       | Filtered           |
| PHCONDW               | INORGANIC     | Filtered           |
| PHSOIL                | INORGANIC     | As Received        |
| SFAPI                 | INORGANIC     | As Received        |
| SUB020                | SUBCON        |                    |
| TPHFID (Aliphatic)    | ORGANIC       | Filtered           |
| TPHFID (Aromatic)     | ORGANIC       | Filtered           |
| TPHFIDUS (Aliphatic)  | ORGANIC       | As Received        |
| TPHFIDUS (Aromatic)   | ORGANIC       | As Received        |
| WSLM11                | INORGANIC     | Filtered           |
| WSLM20                | INORGANIC     | Filtered           |
| WSLM59                | INORGANIC     | Air Dried & Ground |



Project Name: H1069-21 NPT Project No: 22011525 Date Issued: 17/02/2022

#### **Result Report Notes**

Letters alongside results signify that the result has associated report notes. The report notes are a follows:

| Letter | <u>Note</u>  |
|--------|--|
| A      | Due to the matrix of the sample the laboratory has had to deviate from our standard protocols to be able to process the sample and provide a result. Where applicable the accreditation has been removed and this should be taken into consideration when utilising the data.                      |
| В      | The QC associated with this result has not wholly met the QMS requirements, the accreditation has therefore been removed. However, the Laboratory has confidence in the performance of the method as a whole and that the integrity of the data has not been significantly compromised.            |
| С      | Due to matrix interference the internal standard and/or surrogate has not met the QMS requirements. This should be taken into consideration when utilising the data.   |
| D      | A non-standard volume or mass has been used for this test which has resulted in a raised detection limit.  |
| E      | Due to recoveries beyond our calibration range and following the maximum size of dilution allowed, the result cannot be quantified and as such the result will appear as a greater than symbol (>) with the accreditation removed. This data should be used for indicative purposes only.          |
| F      | Based on the sample history, appearance and smell a dilution was applied prior to testing. Unfortunately, the result is either above (>) or below (<) our calibration range. Results above our calibration range have accreditation removed. The data should be used for indicative purposes only. |
| G      | The day 5 oxygen reading was below the capability of the instrument to detect, and therefore the calculated BOD has been reported unaccredited for guidance purposes only.   |

#### **HWOL Acronym Key**

| <u>Acronym</u> | <u>Description</u>  |
|----------------|---|
| HS             | Headspace Analysis  |
| EH             | Extractable Hydrocarbons - i.e everything extracted by the solvent(s) |
| CU             | Clean up - e.g. by florisil, silica gel                               |
| 1D             | GC - Single coil gas chromatography                                   |
| Total          | Aliphatics & Aromatics  |
| AL             | Aliphatics only   |
| AR             | Aromatics only  |
| +              | Operator to indicate cumulative e.g. EH_CU+HS_1D_Total                |



Project Name: H1069-21 NPT Project No: 22011525 Date Issued: 17/02/2022

#### **Additional Information**

This report refers to samples as received, and SOCOTEC UK Ltd takes no responsibility for accuracy or competence of sampling by others.

Results within this report relate only to the samples tested.

In the accreditation column of analysis report the codes are as follows:

U = UKAS accredited analysis M = MCERT accredited analysis N = Unaccredited analysis

Any units marked with ^ signify results are reported on a dry weight basis of 35 ° C.

All Air Dried and Ground Samples (ADG) are oven dried at less than 35° C.

This report shall not be reproduced except in full and with approval from the laboratory.

Opinions and interpretations given are outside the scope of our UKAS accreditation.

Any samples marked with \* are not covered by our scope of UKAS accreditation. If applicable, further report notes have been added.

Any solid samples where the Major Constituents are not one of the following (Sand, Silt, Clay, Made Ground) are not one of our accredited matrix types.

Any samples marked with ‡ have had MCERTS accreditation removed for this result

Any samples marked with a tick in the deviant table is deviant for the specific reason.

Any samples reported as IS, NA, ND mean the following:

IS = Insufficient Sample to complete analysis

NA = Sample is not amenable for the required analysis

ND = Results cannot be determined

Our deviating sample report does not include deviancy information for Subcontracted analysis. Please see the report from the Subcontracted lab for information regarding any deviancies for this analysis.

### **End of Certificate of Analysis**



Environmental Chemistry

### **Certificate of Analysis**

Client: SOCOTEC Geotechnical

**Project: 22011640** 

Quote: BEC220124006 V1.1

Project Ref: H1069-21

Site: H1069-21 NPT

Contact: Ruth Blair

Address: Unit 15, Crosby Yard

Wildmill Bridgend

Mid Glamorgan

CF31 1JZ

E-Mail: Ruth.Blair@socotec.com

Phone: 07483 097285

No. Samples Received: 1

1601

**Date Received: 27/01/2022** 

**Analysis Date:** 17/02/2022

**Date Issued:** 17/02/2022

Report Type: Final Version 01

This report supercedes any versions previously issued by the laboratory

Account Manager

Martin Elliott-Palmer

01283 554137

Authorised by the Operations Manager Becky Batham

SOCOTEC UK, Ashby Road, Bretby, Burton-on-Trent, UK, DE15 0YZ



Project Name: H1069-21 Project No: 22011640 Date Issued: 17/02/2022

#### **Samples Analysed**

 Sample Reference
 Text ID

 BH03-101-ES-2.50
 22011640-001

<u>Sample Date</u> 24/01/2022 13:00:00 Sample Type

SOLID



Project Name: H1069-21 NPT Project No: 22011640

Date Issued: 17/02/2022

|  | Sample ID      |       |          |           | 001        |            |  |
|--|----------------|-------|----------|-----------|------------|------------|--|
|  |                |       | Cus      | stomer ID | BH03-10    | 11-ES-2.50 |  |
|  |                |       | San      | nple Type | LPL        | SOLID      |  |
|  |                |       | Samp     | ling Date | 24/01/2022 | 24/01/2022 |  |
| Analysis                                   | Method Code    | MDL   | Units    | Accred.   |            |            |  |
| Ammoniacal Nitrogen as N                   | KONENS         | 0.01  | mg/l     | U         | 3.60       |            |  |
| Ammoniacal Nitrogen (Exchangeable) as<br>N | AMMAR          | 0.5   | mg/kg^   | UM        |            | 69.8       |  |
| >C6-C7 Aliphatic<br>HS_1D_AL               | GROHSA/BTEXHSA | 0.1   | mg/l     | N         | <0.200 D   |            |  |
| >C7-C8 Aliphatic<br>HS_1D_AL               | GROHSA/BTEXHSA | 0.1   | mg/l     | N         | <0.200 p   |            |  |
| >C7-C8 Aromatic<br>HS_1D_AR                | GROHSA/BTEXHSA | 0.005 | mg/l     | N         | <0.005     |            |  |
| >C8-C10 Aliphatic<br>HS_1D_AL              | GROHSA/BTEXHSA | 0.1   | mg/l     | N         | <0.200 D   |            |  |
| >C8-C10 Aromatic<br>HS_1D_AR               | GROHSA/BTEXHSA | 0.02  | mg/l     | N         | <0.020     |            |  |
| C5-C6 Aliphatic<br>HS_1D_AL                | GROHSA/BTEXHSA | 0.1   | mg/l     | N         | <0.200 p   |            |  |
| C5-C7 Aromatic<br>HS_1D_AR                 | GROHSA/BTEXHSA | 0.005 | mg/l     | N         | <0.005     |            |  |
| Total GRO C5-C10<br>HS_1D_Total            | GROHSA/BTEXHSA | 0.1   | mg/l     | U         | 0.204      |            |  |
| >C6-C7 Aliphatic<br>HS_1D_AL               | GROHSA/BTEXHSA | 0.2   | mg/kg^   | UM        |            | <0.321     |  |
| >C7-C8 Aliphatic<br>HS_1D_AL               | GROHSA/BTEXHSA | 0.2   | mg/kg^   | UM        |            | <0.321     |  |
| >C7-C8 Aromatic<br>HS_1D_AR                | GROHSA/BTEXHSA | 0.01  | mg/kg^   | UM        |            | <0.016     |  |
| >C8-C10 Aliphatic<br>HS_1D_AL              | GROHSA/BTEXHSA | 0.2   | mg/kg^   | UM        |            | <0.321     |  |
| >C8-C10 Aromatic<br>HS_1D_AR               | GROHSA/BTEXHSA | 0.04  | mg/kg^   | UM        |            | <0.064     |  |
| C5-C6 Aliphatic<br>HS_1D_AL                | GROHSA/BTEXHSA | 0.2   | mg/kg^   | UM        |            | <0.321     |  |
| C5-C7 Aromatic<br>HS_1D_AR                 | GROHSA/BTEXHSA | 0.01  | mg/kg^   | UM        |            | <0.016     |  |
| Total GRO C5-C10<br>HS_1D_Total            | GROHSA/BTEXHSA | 0.2   | mg/kg^   | UM        |            | <0.321     |  |
| pH   | PHCONDW        | 1     | pH units | U         | 8.5        |            |  |





Page 3 of 16



Project Name: H1069-21 NPT Project No: 22011640

Date Issued: 17/02/2022

|                       |             | Sample ID |          |           |            | 01         |
|-----------------------|-------------|-----------|----------|-----------|------------|------------|
|                       |             |           | Cus      | stomer ID | BH03-10    | 1-ES-2.50  |
|                       |             |           | Sam      | ple Type  | LPL        | SOLID      |
|                       |             |           | Samp     | ling Date | 24/01/2022 | 24/01/2022 |
| Analysis              | Method Code | MDL       | Units    | Accred.   |            |            |
| pH (2.5:1 extraction) | PHSOIL      | 1         | pH units | UM        |            | 8.1        |
| Chromium (VI) as Cr   | KONENS      | 0.003     | mg/l     | U         | <0.003     |            |
| Chromium (VI) as Cr   | KONENS      | 0.1       | mg/kg^   | N         |            | <0.1       |
| Nitrite as N          | KONENS      | 0.01      | mg/l     | U         | <0.01      |            |
| Nitrate as N          | KONENS      | 0.2       | mg/l     | U         | <0.20      |            |
| Nitrite as N          | KONENS      | 0.02      | mg/kg^   | N         |            | 0.03       |
| Nitrate as N          | KONENO3     | 0.4       | mg/kg^   | N         |            | <0.4       |
| Complex Cyanide       | SFAPI       | 0.02      | mg/l     | U         | <0.02      |            |
| Complex Cyanide       | SFAPI       | 0.5       | mg/kg^   | UM        |            | <0.8       |
| Free Cyanide          | SFAPI       | 0.02      | mg/l     | U         | <0.02      |            |
| Free Cyanide          | SFAPI       | 0.5       | mg/kg^   | UM        |            | <0.8       |
| Phenol Index          | SFAPI       | 0.05      | mg/l     | U         | <0.05      |            |
| Phenol Index          | SFAPI       | 0.5       | mg/kg^   | U         |            | 1.0        |
| Sulphide as S         | SFAPI       | 0.02      | mg/l     | U         | <0.02      |            |
| Sulphide as S         | SFAPI       | 0.5       | mg/kg^   | N         |            | <0.8       |
| Total Cyanide         | SFAPI       | 0.02      | mg/l     | U         | <0.02      |            |
| Total Cyanide         | SFAPI       | 0.5       | mg/kg^   | им        |            | <0.8       |
| COD (Filtered)        | WSLM11      | 5         | mg/l     | N         | 57         |            |
| Soil Organic Matter   | WSLM59      | 0.04      | % m/m^   | U         |            | 3.77       |





Page 4 of 16



Project Name: H1069-21 NPT Project No: 22011640

Date Issued: 17/02/2022

|                      |             |     | S       | ample ID  | 001        |            |  |
|----------------------|-------------|-----|---------|-----------|------------|------------|--|
|                      |             |     | Cus     | tomer ID  | BH03-10    | 1-ES-2.50  |  |
|                      |             |     | Sam     | ple Type  | LPL        | SOLID      |  |
|                      |             |     | Samp    | ling Date | 24/01/2022 | 24/01/2022 |  |
| Analysis             | Method Code | MDL | Units   | Accred.   |            |            |  |
| BOD (Leached 5 Day)  | WSLM20      | 1   | mg O2/I | N         | 6.2        |            |  |
| Antimony as Sb       | ICPMSS      | 0.1 | mg/kg^  | U         |            | 0.7        |  |
| Arsenic as As        | ICPMSS      | 0.3 | mg/kg^  | UM        |            | 6.9        |  |
| Cadmium as Cd        | ICPMSS      | 0.2 | mg/kg^  | UM        |            | 0.2        |  |
| Copper as Cu         | ICPMSS      | 1.6 | mg/kg^  | UM        |            | 16.7       |  |
| Lead as Pb           | ICPMSS      | 0.7 | mg/kg^  | UM        |            | 29.6       |  |
| Manganese as Mn      | ICPMSS      | 1   | mg/kg^  | UM        |            | 392.0      |  |
| Mercury as Hg        | ICPMSS      | 0.5 | mg/kg^  | UM        |            | <0.5       |  |
| Molybdenum as Mo     | ICPMSS      | 0.5 | mg/kg^  | UM        |            | 0.6        |  |
| Nickel as Ni         | ICPMSS      | 2   | mg/kg^  | UM        |            | 14.8       |  |
| Selenium as Se       | ICPMSS      | 0.5 | mg/kg^  | UM        |            | <0.5       |  |
| Total Chromium as Cr | ICPMSS      | 1.2 | mg/kg^  | UM        |            | 19.8       |  |
| Vanadium as V        | ICPMSS      | 0.6 | mg/kg^  | N         |            | 22.0       |  |
| Zinc as Zn           | ICPMSS      | 16  | mg/kg^  | UM        |            | 44.0       |  |
| Aluminium as Al      | ICPSOIL     | 10  | mg/kg^  | U         |            | 9620       |  |
| Barium as Ba         | ICPSOIL     | 0.5 | mg/kg^  | UM        |            | 96.1       |  |
| Beryllium as Be      | ICPSOIL     | 0.1 | mg/kg^  | U         |            | 0.55       |  |
| Iron as Fe           | ICPSOIL     | 36  | mg/kg^  | UM        |            | 15200      |  |
| Magnesium as Mg      | ICPSOIL     | 10  | mg/kg^  | U         |            | 3630       |  |





Page 5 of 16



Project Name: H1069-21 NPT Project No: 22011640

Date Issued: 17/02/2022

|                                       | Sample ID             |         |        |           | 001        |            |  |
|---------------------------------------|-----------------------|---------|--------|-----------|------------|------------|--|
|                                       |                       |         | Cus    | stomer ID | BH03-10    | )1-ES-2.50 |  |
|                                       |                       |         | San    | nple Type | LPL        | SOLID      |  |
|                                       |                       |         | Samp   | ling Date | 24/01/2022 | 24/01/2022 |  |
| Analysis                              | Method Code           | MDL     | Units  | Accred.   |            |            |  |
| Boron as B                            | ICPBOR                | 0.5     | mg/kg^ | UM        |            | 8.6        |  |
| Water Soluble Sulphate as SO4 by Mass | ICPWSS                | 20      | mg/kg^ | UM        |            | 626        |  |
| Acid Soluble Sulphate as SO4          | ICPACIDS              | 20      | mg/kg^ | UM        |            | 1290       |  |
| Antimony as Sb                        | ICPMSW (Dissolved)    | 0.001   | mg/l   | U         | <0.001     |            |  |
| Arsenic as As                         | ICPMSW (Dissolved)    | 0.001   | mg/l   | U         | 0.007      |            |  |
| Cadmium as Cd                         | ICPMSW (Dissolved)    | 0.00002 | mg/l   | U         | <0.00002   |            |  |
| Total Chromium as Cr                  | ICPMSW (Dissolved)    | 0.001   | mg/l   | U         | <0.001     |            |  |
| Copper as Cu                          | ICPMSW (Dissolved)    | 0.001   | mg/l   | U         | <0.001     |            |  |
| Lead as Pb                            | ICPMSW (Dissolved)    | 0.001   | mg/l   | U         | <0.001     |            |  |
| Manganese as Mn                       | ICPMSW (Dissolved)    | 0.002   | mg/l   | U         | 0.174      |            |  |
| Mercury as Hg                         | ICPMSW (Dissolved)    | 0.00003 | mg/l   | U         | <0.00003   |            |  |
| Molybdenum as Mo                      | ICPMSW (Dissolved)    | 0.001   | mg/l   | U         | 0.248      |            |  |
| Nickel as Ni                          | ICPMSW (Dissolved)    | 0.001   | mg/l   | U         | 0.002      |            |  |
| Selenium as Se                        | ICPMSW (Dissolved)    | 0.001   | mg/l   | U         | <0.001     |            |  |
| Vanadium as V                         | ICPMSW (Dissolved)    | 0.001   | mg/l   | U         | 0.003      |            |  |
| Zinc as Zn                            | ICPMSW (Dissolved)    | 0.002   | mg/l   | U         | <0.002     |            |  |
| Aluminium as Al                       | ICPWATVAR (Dissolved) | 0.01    | mg/l   | U         | 0.01       |            |  |
| Barium as Ba                          | ICPWATVAR (Dissolved) | 0.01    | mg/l   | U         | <0.01      |            |  |
| Beryllium as Be                       | ICPWATVAR (Dissolved) | 0.01    | mg/l   | N         | <0.01      |            |  |







Project Name: H1069-21 NPT Project No: 22011640

Date Issued: 17/02/2022

|                          | Sample ID             |      |        |           | 001        |            |  |
|--------------------------|-----------------------|------|--------|-----------|------------|------------|--|
|                          |                       |      | Cus    | stomer ID | BH03-10    | 01-ES-2.50 |  |
|                          |                       |      | San    | nple Type | LPL        | SOLID      |  |
|                          |                       |      | Samp   | ling Date | 24/01/2022 | 24/01/2022 |  |
| Analysis                 | Method Code           | MDL  | Units  | Accred.   |            |            |  |
| Boron as B               | ICPWATVAR (Dissolved) | 0.01 | mg/l   | U         | 0.67       |            |  |
| Iron as Fe               | ICPWATVAR (Dissolved) | 0.01 | mg/l   | U         | 0.03       |            |  |
| Magnesium as Mg          | ICPWATVAR (Dissolved) | 1    | mg/l   | U         | 10         |            |  |
| Total Sulphur as SO4     | ICPWATVAR (Dissolved) | 3    | mg/l   | U         | 35         |            |  |
| MTBE                     | BTEXHSA               | 10   | μg/l   | N         | <10        |            |  |
| MTBE                     | BTEXHSA               | 20   | μg/kg^ | U         |            | <32        |  |
| Benzene<br>HS_1D_AR      | BTEXHSA               | 5    | μg/l   | N         | <5         |            |  |
| Ethylbenzene<br>HS_1D_AR | BTEXHSA               | 5    | μg/l   | N         | <5         |            |  |
| m/p-Xylene<br>HS_1D_AR   | BTEXHSA               | 10   | μg/l   | N         | <10        |            |  |
| o-Xylene<br>HS_1D_AR     | BTEXHSA               | 5    | μg/l   | N         | <5         |            |  |
| Toluene<br>HS_1D_AR      | BTEXHSA               | 5    | μg/l   | N         | <5         |            |  |
| Benzene<br>HS_1D_AR      | BTEXHSA               | 10   | μg/kg^ | UM        |            | <16        |  |
| Ethylbenzene<br>HS_1D_AR | BTEXHSA               | 10   | μg/kg^ | UM        |            | <16        |  |
| m/p-Xylene<br>HS_1D_AR   | BTEXHSA               | 20   | μg/kg^ | UM        |            | <32        |  |
| o-Xylene<br>HS_1D_AR     | BTEXHSA               | 10   | μg/kg^ | UM        |            | <16        |  |
| Toluene<br>HS_1D_AR      | BTEXHSA               | 10   | μg/kg^ | UM        |            | <16        |  |
| Acenaphthene             | PAHMSW                | 0.01 | μg/l   | U         | 0.05       |            |  |
| Acenaphthylene           | PAHMSW                | 0.01 | μg/l   | U         | <0.01      |            |  |
| Anthracene               | PAHMSW                | 0.01 | μg/l   | U         | <0.01      |            |  |







Project Name: H1069-21 NPT Project No: 22011640

Date Issued: 17/02/2022

|                        |             |             | S      | 001       |            |            |
|------------------------|-------------|-------------|--------|-----------|------------|------------|
|                        |             | Customer ID |        |           | BH03-10    | )1-ES-2.50 |
|                        |             |             | San    | nple Type | LPL        | SOLID      |
|                        |             |             | Samp   | ling Date | 24/01/2022 | 24/01/2022 |
| Analysis               | Method Code | MDL         | Units  | Accred.   |            |            |
| Benzo[a]anthracene     | PAHMSW      | 0.01        | μg/l   | U         | <0.01      |            |
| Benzo[a]pyrene         | PAHMSW      | 0.01        | μg/l   | U         | <0.01      |            |
| Benzo[b]fluoranthene   | PAHMSW      | 0.01        | μg/l   | U         | <0.01      |            |
| Benzo[g,h,i]perylene   | PAHMSW      | 0.01        | μg/l   | U         | <0.01      |            |
| Benzo[k]fluoranthene   | PAHMSW      | 0.01        | μg/l   | U         | <0.01      |            |
| Chrysene               | PAHMSW      | 0.01        | μg/l   | U         | <0.01      |            |
| Coronene               | PAHMSW      | 0.01        | μg/l   | U         | <0.01      |            |
| Dibenzo[a,h]anthracene | PAHMSW      | 0.01        | μg/l   | U         | <0.01      |            |
| Fluoranthene           | PAHMSW      | 0.01        | μg/l   | U         | <0.01      |            |
| Fluorene               | PAHMSW      | 0.01        | μg/l   | U         | <0.01      |            |
| Indeno[1,2,3-cd]pyrene | PAHMSW      | 0.01        | μg/l   | U         | <0.01      |            |
| Naphthalene            | PAHMSW      | 0.01        | μg/l   | U         | 0.01       |            |
| Phenanthrene           | PAHMSW      | 0.01        | μg/l   | U         | <0.01      |            |
| Pyrene                 | PAHMSW      | 0.01        | μg/l   | U         | <0.01      |            |
| Total PAH 16           | PAHMSW      | 0.16        | μg/l   | U         | 0.23       |            |
| Acenaphthene           | PAHMSUS     | 0.08        | mg/kg^ | UM        |            | <0.13      |
| Acenaphthylene         | PAHMSUS     | 0.08        | mg/kg^ | U         |            | <0.13      |
| Anthracene             | PAHMSUS     | 0.08        | mg/kg^ | U         |            | <0.13      |
| Benzo[a]anthracene     | PAHMSUS     | 0.08        | mg/kg^ | UM        |            | <0.13      |





Page 8 of 16



Project Name: H1069-21 NPT Project No: 22011640 Date Issued: 17/02/2022

|  | Sample ID          |      |        | Sample ID | 001        |            |  |
|--|--------------------|------|--------|-----------|------------|------------|--|
|  |                    |      | Cus    | stomer ID | BH03-10    | 1-ES-2.50  |  |
|  |                    |      | San    | nple Type | LPL        | SOLID      |  |
|  |                    |      | Samp   | ling Date | 24/01/2022 | 24/01/2022 |  |
| Analysis                                     | Method Code        | MDL  | Units  | Accred.   |            |            |  |
| Benzo[a]pyrene                               | PAHMSUS            | 0.08 | mg/kg^ | UM        |            | <0.13      |  |
| Benzo[b]fluoranthene                         | PAHMSUS            | 0.08 | mg/kg^ | UM        |            | <0.13      |  |
| Benzo[g,h,i]perylene                         | PAHMSUS            | 0.08 | mg/kg^ | UM        |            | <0.13      |  |
| Benzo[k]fluoranthene                         | PAHMSUS            | 0.08 | mg/kg^ | UM        |            | <0.13      |  |
| Chrysene                                     | PAHMSUS            | 0.08 | mg/kg^ | UM        |            | <0.13      |  |
| Coronene                                     | PAHMSUS            | 0.08 | mg/kg^ | N         |            | <0.13      |  |
| Dibenzo[a,h]anthracene                       | PAHMSUS            | 0.08 | mg/kg^ | UM        |            | <0.13      |  |
| Fluoranthene                                 | PAHMSUS            | 0.08 | mg/kg^ | UM        |            | <0.13      |  |
| Fluorene                                     | PAHMSUS            | 0.08 | mg/kg^ | UM        |            | <0.13      |  |
| Indeno[1,2,3-cd]pyrene                       | PAHMSUS            | 0.08 | mg/kg^ | UM        |            | <0.13      |  |
| Naphthalene                                  | PAHMSUS            | 0.08 | mg/kg^ | UM        |            | <0.13      |  |
| Phenanthrene                                 | PAHMSUS            | 0.08 | mg/kg^ | UM        |            | <0.13      |  |
| Pyrene                                       | PAHMSUS            | 0.08 | mg/kg^ | UM        |            | <0.13      |  |
| Total PAH 16                                 | PAHMSUS            | 1.28 | mg/kg^ | U         |            | <2.05      |  |
| >C10-C12 (Aliphatic)<br>EH_CU_1D_AL          | TPHFID (Aliphatic) | 0.01 | mg/l   | U         | <0.03 p    |            |  |
| >C12-C16 (Aliphatic)<br>EH_CU_1D_AL          | TPHFID (Aliphatic) | 0.01 | mg/l   | U         | <0.03 p    |            |  |
| >C16-C21 (Aliphatic)<br>EH_CU_1D_AL          | TPHFID (Aliphatic) | 0.01 | mg/l   | U         | <0.03 p    |            |  |
| >C21-C35 (Aliphatic)<br>EH_CU_1D_AL          | TPHFID (Aliphatic) | 0.01 | mg/l   | U         | <0.03 p    |            |  |
| Total TPH >C8-C40 (Aliphatic)<br>EH_CU_1D_AL | TPHFID (Aliphatic) | 0.01 | mg/l   | U         | <0.03 p    |            |  |







Project Name: H1069-21 NPT Project No: 22011640

Date Issued: 17/02/2022

|  |                       |             | s           | (         | 001        |            |
|--|-----------------------|-------------|-------------|-----------|------------|------------|
|  |                       | Customer ID |             |           | BH03-10    | 01-ES-2.50 |
|  |                       |             | Sample Type |           | LPL        | SOLID      |
|  |                       |             | Samp        | ling Date | 24/01/2022 | 24/01/2022 |
| Analysis                                     | Method Code           | MDL         | Units       | Accred.   |            |            |
| >C10-C12 (Aliphatic)<br>EH_CU_1D_AL          | TPHFIDUS (Aliphatic)  | 4           | mg/kg^      | U         |            | 7.35       |
| >C12-C16 (Aliphatic)<br>EH_CU_1D_AL          | TPHFIDUS (Aliphatic)  | 4           | mg/kg^      | U         |            | 9.44       |
| >C16-C21 (Aliphatic)<br>EH_CU_1D_AL          | TPHFIDUS (Aliphatic)  | 4           | mg/kg^      | U         |            | 9.38       |
| >C21-C35 (Aliphatic)<br>EH_CU_1D_AL          | TPHFIDUS (Aliphatic)  | 10          | mg/kg^      | U         |            | <16.1      |
| Total TPH >C8-C40 (Aliphatic)<br>EH_CU_1D_AL | TPHFIDUS (Aliphatic)  | 20          | mg/kg^      | U         |            | 37.1       |
| >C10-C12 (Aromatic)<br>EH_CU_1D_AR           | TPHFID (Aromatic)     | 0.01        | mg/l        | U         | <0.03* B,D |            |
| >C12-C16 (Aromatic)<br>EH_CU_1D_AR           | TPHFID (Aromatic)     | 0.01        | mg/l        | U         | <0.03 D    |            |
| >C16-C21 (Aromatic)<br>EH_CU_1D_AR           | TPHFID (Aromatic)     | 0.01        | mg/l        | U         | <0.03* B,D |            |
| >C21-C35 (Aromatic)<br>EH_CU_1D_AR           | TPHFID (Aromatic)     | 0.01        | mg/l        | U         | <0.03 D    |            |
| Total TPH >C8-C40 (Aromatic)<br>EH_CU_1D_AR  | TPHFID (Aromatic)     | 0.01        | mg/l        | U         | 0.06       |            |
| >C10-C12 (Aromatic)<br>EH_CU_1D_AR           | TPHFIDUS (Aromatic)   | 4           | mg/kg^      | U         |            | <6.42      |
| >C12-C16 (Aromatic)<br>EH_CU_1D_AR           | TPHFIDUS (Aromatic)   | 4           | mg/kg^      | U         |            | 11.3       |
| >C16-C21 (Aromatic)<br>EH_CU_1D_AR           | TPHFIDUS (Aromatic)   | 4           | mg/kg^      | U         |            | <6.42      |
| >C21-C35 (Aromatic)<br>EH_CU_1D_AR           | TPHFIDUS (Aromatic)   | 10          | mg/kg^      | U         |            | <16.1      |
| Total TPH >C8-C40 (Aromatic)<br>EH_CU_1D_AR  | TPHFIDUS (Aromatic)   | 20          | mg/kg^      | U         |            | 33.2       |
| Total Moisture at 35°C                       | CLANDPREP             | 0.1         | %           | N         |            | 37.7       |
| Description of Solid Material                | CLANDPREP             |             | -           | N         |            | CLAY       |
| Equivalent Weight of Dry Material (kg)       | Leachate Prep CEN 2:1 |             | kg          | N         |            | 0.400      |
| Fraction above 4 mm (%)                      | Leachate Prep CEN 2:1 |             | %           | N         |            | 0          |





1252



Project Name: H1069-21 NPT

Project No: 22011640

Date Issued: 17/02/2022

|  |                       |     | S           | ample ID  | (                | 001        |
|--|-----------------------|-----|-------------|-----------|------------------|------------|
|  |                       |     | Customer ID |           | BH03-101-ES-2.50 |            |
|  |                       |     | Sam         | nple Type | LPL              | SOLID      |
|  |                       |     | Samp        | ling Date | 24/01/2022       | 24/01/2022 |
| Analysis                               | Method Code           | MDL | Units       | Accred.   |                  |            |
| Fraction of non-crushable material (%) | Leachate Prep CEN 2:1 |     | %           | N         |                  | 0          |
| Volume of Water for 2:1 Leach (ltr)    | Leachate Prep CEN 2:1 |     | Ī           | N         |                  | 0.649      |
| Weight of Sample Leached (kg)          | Leachate Prep CEN 2:1 |     | kg          | N         |                  | 0.551      |
| Asbestos Identification                | SUB020                |     | -           | N         |                  | NAIIS      |







#### CERTIFICATE OF ANALYSIS

ANALYSIS REQUESTED BY:

SOCOTEC UK Ltd

**CONTRACT NO:** \$23321-11

**Environmental Chemistry** 

PO Box 100 Burton upon Trent Staffordshire

DE15 0XD

**DATE OF ISSUE:** 07.02.22

**DATE SAMPLE RECEIVED: 31.01.22** 

**DATE ANALYSIS COMPLETED: 07.02.22** 

DESCRIPTION: One soil/loose aggregate sample weighing approximately 0.9kg.

ANALYSIS REQUESTED: Qualitative and quantitative analysis of a soil/loose aggregate sample for

mass determination of asbestos.

#### **METHODS:**

**Qualitative -** The sample was analysed qualitatively for asbestos by polarised light and dispersion staining as described by the Health and Safety Executive in HSG 248.

**Quantitative** - The analysis was carried out using our documented in-house method based on HSE Contract Research Report No. 83/1996: Development and Validation of an analytical method to determine the amount of asbestos in soils and loose aggregates (Davies *et al*, 1996) and HSG 248. Our method includes initial examination of the entire sample, detailed analysis of a representative sub-sample and quantification by hand picking/weighing and/or fibre counting/sizing as appropriate.

#### **RESULTS:**

#### Initial Screening

No asbestos was detected in the soil sample by stereo-binocular and polarised light microscopy.

A summary of the results is given in Table 1.





**CONTRACT NO:** \$23321-11 **DATE OF ISSUE:** 07.02.22

**RESULTS: (cont.)** 

**Table 1: Qualitative Results** 

**SOCOTEC Job I.D: 22011640** 

| IOM sample number | SOCOTEC<br>Sample ID | Client Sample ID | ACM type detected | PLM result           |
|-------------------|----------------------|------------------|-------------------|----------------------|
| S87798            | 22011640-001-28      | BH03-101-ES-2.50 | -                 | No Asbestos Detected |

Our detection limit for this method is 0.001%.

#### **COMMENTS:**

IOM Consulting cannot accept responsibility for samples that have been incorrectly collected or despatched by external clients.

Any opinions and interpretations expressed herein are out with the scope of our UKAS accreditation.

AUTHORISED BY:

J Simpson

Senior Laboratory Analyst



Project Name: H1069-21 NPT Project No: 22011640 Date Issued: 17/02/2022

| Deviating Sample Rep | port         |               |                     |                 |           | ,e                        |                  |              |
|----------------------|--------------|---------------|---------------------|-----------------|-----------|---------------------------|------------------|--------------|
| Sample Reference     | Text ID      | Reported Name | Incorrect Container | Incorrect Label | Headspace | Incorrect/No Preservative | No Sampling Date | Holding Time |
| BH03-101-ES-2.50     | 22011640-001 | WSLM20        |                     |                 |           |                           |                  | <b>✓</b>     |
| BH03-101-ES-2.50     | 22011640-001 | PAHMSW        |                     |                 |           |                           |                  | <b>✓</b>     |

#### **Analysis Method**

| <u>Analysis</u>       | Analysis Type | Analysis Method    |
|-----------------------|---------------|--------------------|
| AMMAR                 | INORGANIC     | As Received        |
| BTEXHSA               | ORGANIC       | Unfiltered         |
| CLANDPREP             | PHYS          | As Received        |
| GROHSA/BTEXHSA        | ORGANIC       | Filtered           |
| ICPACIDS              | METALS        | Air Dried & Ground |
| ICPBOR                | METALS        | Air Dried & Ground |
| ICPMSS                | METALS        | Air Dried & Ground |
| ICPMSW (Dissolved)    | METALS        | Filtered           |
| ICPSOIL               | METALS        | Air Dried & Ground |
| ICPWATVAR (Dissolved) | METALS        | Filtered           |
| ICPWSS                | METALS        | Air Dried & Ground |
| KONENO3               | INORGANIC     | Air Dried & Ground |
| KONENS                | INORGANIC     | Air Dried & Ground |
| Leachate Prep CEN 2:1 | PHYS          | As Received        |
| PAHMSUS               | ORGANIC       | As Received        |
| PAHMSW                | ORGANIC       | Filtered           |
| PHCONDW               | INORGANIC     | Filtered           |
| PHSOIL                | INORGANIC     | As Received        |
| SFAPI                 | INORGANIC     | As Received        |
| SUB020                | SUBCON        |                    |
| TPHFID (Aliphatic)    | ORGANIC       | Filtered           |
| TPHFID (Aromatic)     | ORGANIC       | Filtered           |
| TPHFIDUS (Aliphatic)  | ORGANIC       | As Received        |
| TPHFIDUS (Aromatic)   | ORGANIC       | As Received        |
| WSLM11                | INORGANIC     | Filtered           |
| WSLM20                | INORGANIC     | Filtered           |
| WSLM59                | INORGANIC     | Air Dried & Ground |



Project Name: H1069-21 NPT Project No: 22011640 Date Issued: 17/02/2022

#### **Result Report Notes**

Letters alongside results signify that the result has associated report notes. The report notes are a follows:

| Letter | <u>Note</u>  |
|--------|--|
| Α      | Due to the matrix of the sample the laboratory has had to deviate from our standard protocols to be able to process the sample and provide a result. Where applicable the accreditation has been removed and this should be taken into consideration when utilising the data.                      |
| В      | The QC associated with this result has not wholly met the QMS requirements, the accreditation has therefore been removed. However, the Laboratory has confidence in the performance of the method as a whole and that the integrity of the data has not been significantly compromised.            |
| С      | Due to matrix interference the internal standard and/or surrogate has not met the QMS requirements. This should be taken into consideration when utilising the data.   |
| D      | A non-standard volume or mass has been used for this test which has resulted in a raised detection limit.  |
| Е      | Due to recoveries beyond our calibration range and following the maximum size of dilution allowed, the result cannot be quantified and as such the result will appear as a greater than symbol (>) with the accreditation removed. This data should be used for indicative purposes only.          |
| F      | Based on the sample history, appearance and smell a dilution was applied prior to testing. Unfortunately, the result is either above (>) or below (<) our calibration range. Results above our calibration range have accreditation removed. The data should be used for indicative purposes only. |
| G      | The day 5 oxygen reading was below the capability of the instrument to detect, and therefore the calculated BOD  |

#### **HWOL Acronym Key**

EΗ

| <u>Acronym</u> | <u>Description</u> |
|----------------|--------------------|
|                | ·                  |

HS Headspace Analysis

Extractable Hydrocarbons - i.e everything extracted by the solvent(s)

has been reported unaccredited for guidance purposes only.

CU Clean up - e.g. by florisil, silica gel
1D GC - Single coil gas chromatography

Total Aliphatics & Aromatics

AL Aliphatics only AR Aromatics only

+ Operator to indicate cumulative e.g. EH\_CU+HS\_1D\_Total



Project Name: H1069-21 NPT Project No: 22011640 Date Issued: 17/02/2022

#### **Additional Information**

This report refers to samples as received, and SOCOTEC UK Ltd takes no responsibility for accuracy or competence of sampling by others.

Results within this report relate only to the samples tested.

In the accreditation column of analysis report the codes are as follows:

U = UKAS accredited analysis M = MCERT accredited analysis N = Unaccredited analysis

Any units marked with ^ signify results are reported on a dry weight basis of 35 ° C.

All Air Dried and Ground Samples (ADG) are oven dried at less than 35° C.

This report shall not be reproduced except in full and with approval from the laboratory.

Opinions and interpretations given are outside the scope of our UKAS accreditation.

Any samples marked with \* are not covered by our scope of UKAS accreditation. If applicable, further report notes have been added.

Any solid samples where the Major Constituents are not one of the following (Sand, Silt, Clay, Made Ground) are not one of our accredited matrix types.

Any samples marked with ‡ have had MCERTS accreditation removed for this result

Any samples marked with a tick in the deviant table is deviant for the specific reason.

Any samples reported as IS, NA, ND mean the following:

IS = Insufficient Sample to complete analysis

NA = Sample is not amenable for the required analysis

ND = Results cannot be determined

Our deviating sample report does not include deviancy information for Subcontracted analysis. Please see the report from the Subcontracted lab for information regarding any deviancies for this analysis.

### **End of Certificate of Analysis**



### **Certificate of Analysis**

Client: SOCOTEC Geotechnical

**Project: 22021918** 

Quote: BEC220124006 V1.1

Project Ref: H1069-21

Site: H1069-21 NPT

Contact: Ruth Blair

Address: Unit 15, Crosby Yard

Wildmill Bridgend

Mid Glamorgan

CF31 1JZ

E-Mail: Ruth.Blair@socotec.com

Phone: 07483 097285

No. Samples Received: 3

4. L. Dunsk

**Date Received: 23/02/2022** 

**Analysis Date:** 07/03/2022

Date Issued: 09/03/2022

Report Type: Final Version 01

This report supercedes any versions previously issued by the laboratory

Account Manager

Ayshea Dunsby

01283 554434

Authorised by the Operations Manager Becky Batham

SOCOTEC UK, Ashby Road, Bretby, Burton-on-Trent, UK, DE15 0YZ



Project Name: H1069-21
Project No: 22021918
Date Issued: 09/03/2022

#### **Samples Analysed**

| Sample Reference     | Text ID      | Sample Date         | Sample Type | Sample Description |
|----------------------|--------------|---------------------|-------------|--------------------|
| BH01-210222-EW-4.00  | 22021918-001 | 21/02/2022 11:40:00 | WATER       | Ground Water       |
| BH02A-210222-EW-4.50 | 22021918-002 | 21/02/2022 13:50:00 | WATER       | Ground Water       |
| BH03-210222-EW-4.00  | 22021918-003 | 21/02/2022 13:00:00 | WATER       | Ground Water       |



Project Name: H1069-21 NPT Project No: 22021918

|                                 |                |       | Sa       | ample ID | 001                     | 002                      | 003                     |
|---------------------------------|----------------|-------|----------|----------|-------------------------|--------------------------|-------------------------|
|                                 |                |       | Cus      | tomer ID | BH01-210222-EW-4.<br>00 | BH02A-210222-EW-<br>4.50 | BH03-210222-EW-4.<br>00 |
|                                 |                |       | Sam      | ple Type | WATER                   | WATER                    | WATER                   |
|                                 |                |       | Sampl    | ing Date | 21/02/2022              | 21/02/2022               | 21/02/2022              |
| Analysis                        | Method Code    | MDL   | Units    | Accred.  |                         |                          |                         |
| Ammoniacal Nitrogen as N        | KONENS         | 0.01  | mg/l     | U        | <0.01                   | 1.00                     | 0.50                    |
| >C6-C7 Aliphatic<br>HS_1D_AL    | GROHSA/BTEXHSA | 0.1   | mg/l     | N        | <0.100                  | <0.100                   | <0.100                  |
| >C7-C8 Aliphatic<br>HS_1D_AL    | GROHSA/BTEXHSA | 0.1   | mg/l     | N        | <0.100                  | <0.100                   | <0.100                  |
| >C7-C8 Aromatic<br>HS_1D_AR     | GROHSA/BTEXHSA | 0.005 | mg/l     | U        | <0.005                  | <0.005                   | <0.005                  |
| >C8-C10 Aliphatic<br>HS_1D_AL   | GROHSA/BTEXHSA | 0.1   | mg/l     | N        | <0.100                  | <0.100                   | <0.100                  |
| >C8-C10 Aromatic<br>HS_1D_AR    | GROHSA/BTEXHSA | 0.02  | mg/l     | U        | <0.020                  | <0.020                   | <0.020                  |
| C5-C6 Aliphatic<br>HS_1D_AL     | GROHSA/BTEXHSA | 0.1   | mg/l     | N        | <0.100                  | <0.100                   | <0.100                  |
| C5-C7 Aromatic<br>HS_1D_AR      | GROHSA/BTEXHSA | 0.005 | mg/l     | U        | <0.005                  | <0.005                   | <0.005                  |
| Total GRO C5-C10<br>HS_1D_Total | GROHSA/BTEXHSA | 0.1   | mg/l     | U        | <0.100                  | <0.100                   | <0.100                  |
| рН                              | PHCONDW        | 1     | pH units | U        | 7.5                     | 6.5                      | 7.1                     |
| Chromium (VI) as Cr             | KONENS         | 0.003 | mg/l     | U        | 0.004                   | <0.003                   | <0.003                  |
| Nitrite as N                    | KONENS         | 0.01  | mg/l     | U        | <0.01                   | <0.01                    | <0.01                   |
| Nitrate as N                    | KONENS         | 0.2   | mg/l     | U        | 1.1                     | <0.2                     | <0.2                    |
| Total Oxidised Nitrogen         | KONENS         | 0.2   | mg/l     | U        | 1.1                     | <0.2                     | <0.2                    |
| Complex Cyanide                 | SFAPI          | 0.02  | mg/l     | U        | <0.02                   | <0.02                    | <0.02                   |
| Free Cyanide                    | SFAPI          | 0.02  | mg/l     | U        | <0.02                   | <0.02                    | <0.02                   |
| Phenol Index                    | SFAPI          | 0.05  | mg/l     | U        | <0.05                   | <0.05                    | <0.05                   |
| Sulphide as S                   | SFAPI          | 0.02  | mg/l     | U        | <0.02                   | <0.02                    | <0.02                   |
| Total Cyanide                   | SFAPI          | 0.02  | mg/l     | U        | <0.02                   | <0.02                    | <0.02                   |





Project Name: H1069-21 NPT Project No: 22021918

|                      |                       |         | s       | ample ID  | 001                     | 002                      | 003                     |
|----------------------|-----------------------|---------|---------|-----------|-------------------------|--------------------------|-------------------------|
|                      |                       |         | Cus     | stomer ID | BH01-210222-EW-4.<br>00 | BH02A-210222-EW-<br>4.50 | BH03-210222-EW-4.<br>00 |
|                      |                       |         | Sam     | ple Type  | WATER                   | WATER                    | WATER                   |
|                      |                       |         | Samp    | ling Date | 21/02/2022              | 21/02/2022               | 21/02/2022              |
| Analysis             | Method Code           | MDL     | Units   | Accred.   |                         |                          |                         |
| COD (Settled)        | WSLM11                | 5       | mg/l    | U         | 17                      | 8                        | 19                      |
| BOD (5 day)          | WSLM20                | 1       | mg O2/I | U         | <1.0                    | 1.1                      | 5.3* G                  |
| Antimony as Sb       | ICPMSW (Dissolved)    | 0.001   | mg/l    | U         | <0.001                  | <0.001                   | <0.001                  |
| Arsenic as As        | ICPMSW (Dissolved)    | 0.001   | mg/l    | U         | <0.001                  | 0.003                    | 0.003                   |
| Cadmium as Cd        | ICPMSW (Dissolved)    | 0.00002 | mg/l    | U         | 0.00008                 | 0.00015                  | <0.00002                |
| Total Chromium as Cr | ICPMSW (Dissolved)    | 0.001   | mg/l    | U         | <0.001                  | <0.001                   | <0.001                  |
| Copper as Cu         | ICPMSW (Dissolved)    | 0.001   | mg/l    | U         | 0.002                   | <0.001                   | <0.001                  |
| Lead as Pb           | ICPMSW (Dissolved)    | 0.001   | mg/l    | U         | <0.001                  | <0.001                   | <0.001                  |
| Manganese as Mn      | ICPMSW (Dissolved)    | 0.002   | mg/l    | U         | 0.109                   | 0.684                    | 0.751                   |
| Mercury as Hg        | ICPMSW (Dissolved)    | 0.00003 | mg/l    | U         | <0.00003                | <0.00003                 | <0.00003                |
| Molybdenum as Mo     | ICPMSW (Dissolved)    | 0.001   | mg/l    | U         | <0.001                  | <0.001                   | 0.002                   |
| Nickel as Ni         | ICPMSW (Dissolved)    | 0.001   | mg/l    | U         | 0.002                   | 0.008                    | <0.001                  |
| Selenium as Se       | ICPMSW (Dissolved)    | 0.001   | mg/l    | U         | 0.002                   | <0.001                   | <0.001                  |
| Vanadium as V        | ICPMSW (Dissolved)    | 0.001   | mg/l    | U         | <0.001                  | <0.001                   | <0.001                  |
| Zinc as Zn           | ICPMSW (Dissolved)    | 0.002   | mg/l    | U         | 0.005                   | 0.032                    | <0.002                  |
| Aluminium as Al      | ICPWATVAR (Dissolved) | 0.01    | mg/l    | U         | 0.01                    | <0.01                    | 0.01                    |
| Barium as Ba         | ICPWATVAR (Dissolved) | 0.01    | mg/l    | U         | 0.04                    | 0.03                     | 0.01                    |
| Beryllium as Be      | ICPWATVAR (Dissolved) | 0.01    | mg/l    | N         | <0.01                   | <0.01                    | <0.01                   |
| Boron as B           | ICPWATVAR (Dissolved) | 0.01    | mg/l    | U         | 0.05                    | 0.06                     | 0.17                    |





Project Name: H1069-21 NPT Project No: 22021918

|                          |                       |      | S     | Sample ID | 001               | 002              | 003               |
|--------------------------|-----------------------|------|-------|-----------|-------------------|------------------|-------------------|
|                          |                       |      | C     | stomer ID | BH01-210222-EW-4. | BH02A-210222-EW- | BH03-210222-EW-4. |
|                          |                       |      | Cus   | stomer iD | 00                | 4.50             | 00                |
|                          |                       |      | San   | nple Type | WATER             | WATER            | WATER             |
|                          |                       |      | Samp  | ling Date | 21/02/2022        | 21/02/2022       | 21/02/2022        |
| Analysis                 | Method Code           | MDL  | Units | Accred.   |                   |                  |                   |
| Iron as Fe               | ICPWATVAR (Dissolved) | 0.01 | mg/l  | U         | <0.01             | 10.3             | 0.06              |
| Magnesium as Mg          | ICPWATVAR (Dissolved) | 1    | mg/l  | U         | 12                | 82               | 27                |
| Total Sulphur as SO4     | ICPWATVAR (Dissolved) | 3    | mg/l  | U         | 60                | 1030             | 127               |
| МТВЕ                     | BTEXHSA               | 10   | µg/l  | U         | <10               | <10              | <10               |
| Benzene<br>HS_1D_AR      | BTEXHSA               | 5    | μg/l  | U         | <5                | <5               | <5                |
| Ethylbenzene<br>HS_1D_AR | BTEXHSA               | 5    | μg/l  | U         | <5                | <5               | <5                |
| m/p-Xylene<br>HS_1D_AR   | BTEXHSA               | 10   | μg/l  | U         | <10               | <10              | <10               |
| o-Xylene<br>HS_1D_AR     | BTEXHSA               | 5    | μg/l  | U         | <5                | <5               | <5                |
| Toluene<br>HS_1D_AR      | BTEXHSA               | 5    | μg/l  | U         | <5                | <5               | <5                |
| Acenaphthene             | PAHMSW                | 0.01 | μg/l  | U         | <0.01             | <0.01            | <0.01             |
| Acenaphthylene           | PAHMSW                | 0.01 | μg/l  | U         | <0.01             | <0.01            | <0.01             |
| Anthracene               | PAHMSW                | 0.01 | µg/l  | U         | <0.01             | <0.01            | <0.01             |
| Benzo[a]anthracene       | PAHMSW                | 0.01 | μg/l  | U         | 0.01              | 0.01             | <0.01             |
| Benzo[a]pyrene           | PAHMSW                | 0.01 | μg/l  | U         | 0.01              | 0.01             | <0.01             |
| Benzo[b]fluoranthene     | PAHMSW                | 0.01 | μg/l  | U         | 0.02              | 0.02             | <0.01             |
| Benzo[g,h,i]perylene     | PAHMSW                | 0.01 | μg/l  | U         | 0.01              | 0.01             | <0.01             |
| Benzo[k]fluoranthene     | PAHMSW                | 0.01 | μg/l  | U         | <0.01             | <0.01            | <0.01             |
| Chrysene                 | PAHMSW                | 0.01 | μg/l  | U         | 0.01              | 0.01             | <0.01             |
| Coronene                 | PAHMSW                | 0.01 | μg/l  | U         | <0.01             | <0.01            | <0.01             |





Project Name: H1069-21 NPT Project No: 22021918

|  |                    | Sample ID |       |            | 001                     | 002                      | 003                     |
|--|--------------------|-----------|-------|------------|-------------------------|--------------------------|-------------------------|
|  |                    |           | Cu    | stomer ID  | BH01-210222-EW-4.<br>00 | BH02A-210222-EW-<br>4.50 | BH03-210222-EW-4.<br>00 |
|  |                    |           | San   | nple Type  | WATER                   | WATER                    | WATER                   |
|  |                    |           | Samp  | oling Date | 21/02/2022              | 21/02/2022               | 21/02/2022              |
| Analysis                                     | Method Code        | MDL       | Units | Accred.    |                         |                          |                         |
| Dibenzo[a,h]anthracene                       | PAHMSW             | 0.01      | μg/l  | U          | <0.01                   | <0.01                    | <0.01                   |
| Fluoranthene                                 | PAHMSW             | 0.01      | μg/l  | U          | 0.02                    | 0.02                     | <0.01                   |
| Fluorene                                     | PAHMSW             | 0.01      | μg/l  | U          | <0.01                   | <0.01                    | <0.01                   |
| Indeno[1,2,3-cd]pyrene                       | PAHMSW             | 0.01      | μg/l  | U          | 0.01                    | 0.01                     | <0.01                   |
| Naphthalene                                  | PAHMSW             | 0.01      | μg/l  | U          | <0.01                   | <0.01                    | <0.01                   |
| Phenanthrene                                 | PAHMSW             | 0.01      | μg/l  | U          | 0.01                    | 0.03                     | <0.01                   |
| Pyrene                                       | PAHMSW             | 0.01      | μg/l  | U          | 0.02                    | 0.02                     | <0.01                   |
| Total PAH 16                                 | PAHMSW             | 0.16      | μg/l  | U          | 0.20                    | 0.22                     | <0.16                   |
| >C10-C12 (Aliphatic)<br>EH_CU_1D_AL          | TPHFID (Aliphatic) | 0.01      | mg/l  | U          | <0.01                   | <0.01                    | <0.01                   |
| >C12-C16 (Aliphatic)<br>EH_CU_1D_AL          | TPHFID (Aliphatic) | 0.01      | mg/l  | U          | <0.01                   | <0.01                    | <0.01                   |
| >C16-C21 (Aliphatic)<br>EH_CU_1D_AL          | TPHFID (Aliphatic) | 0.01      | mg/l  | U          | <0.01                   | <0.01                    | <0.01                   |
| >C21-C35 (Aliphatic)<br>EH_CU_1D_AL          | TPHFID (Aliphatic) | 0.01      | mg/l  | U          | 0.04                    | 0.05                     | 0.03                    |
| Total TPH >C8-C40 (Aliphatic)<br>EH_CU_1D_AL | TPHFID (Aliphatic) | 0.01      | mg/l  | U          | 0.06                    | 0.07                     | 0.06                    |
| >C10-C12 (Aromatic)<br>EH_CU_1D_AR           | TPHFID (Aromatic)  | 0.01      | mg/l  | U          | <0.01                   | <0.01                    | <0.01                   |
| >C12-C16 (Aromatic)<br>EH_CU_1D_AR           | TPHFID (Aromatic)  | 0.01      | mg/l  | U          | <0.01                   | <0.01                    | <0.01                   |
| >C16-C21 (Aromatic)<br>EH_CU_1D_AR           | TPHFID (Aromatic)  | 0.01      | mg/l  | U          | <0.01* в                | <0.01* в                 | <0.01* в                |
| >C21-C35 (Aromatic)<br>EH_CU_1D_AR           | TPHFID (Aromatic)  | 0.01      | mg/l  | U          | <0.01                   | <0.01                    | <0.01                   |
| Total TPH >C8-C40 (Aromatic)<br>EH_CU_1D_AR  | TPHFID (Aromatic)  | 0.01      | mg/l  | U          | <0.01                   | <0.01                    | <0.01                   |



Project Name: H1069-21 NPT Project No: 22021918 Date Issued: 09/03/2022

| Deviating Sample Rep | out.         |               |                     |                 |           |                           |                  |              |
|----------------------|--------------|---------------|---------------------|-----------------|-----------|---------------------------|------------------|--------------|
| Sample Reference     | Text ID      | Reported Name | Incorrect Container | Incorrect Label | Headspace | Incorrect/No Preservative | No Sampling Date | Holding Time |
| BH01-210222-EW-4.00  | 22021918-001 | SFAPI         |                     |                 |           | <b>√</b>                  |                  |              |
| BH01-210222-EW-4.00  | 22021918-001 | SFAPI         |                     |                 |           | <b>&gt;</b>               |                  |              |
| BH01-210222-EW-4.00  | 22021918-001 | SFAPI         |                     |                 |           | <b>√</b>                  |                  |              |
| BH02A-210222-EW-4.50 | 22021918-002 | SFAPI         |                     |                 |           | <b>√</b>                  |                  |              |
| BH03-210222-EW-4.00  | 22021918-003 | SFAPI         |                     |                 |           | <b>√</b>                  |                  |              |
#### **Analysis Method**

| <u>Analysis</u>       | Analysis Type | Analysis Method |
|-----------------------|---------------|-----------------|
| BTEXHSA               | ORGANIC       | Unfiltered      |
| GROHSA/BTEXHSA        | ORGANIC       | Unfiltered      |
| ICPMSW (Dissolved)    | METALS        | Filtered        |
| ICPWATVAR (Dissolved) | METALS        | Filtered        |
| KONENS                | INORGANIC     | Filtered        |
| PAHMSW                | ORGANIC       | Unfiltered      |
| PHCONDW               | INORGANIC     | Unfiltered      |
| SFAPI                 | INORGANIC     | Unfiltered      |
| TPHFID (Aliphatic)    | ORGANIC       | Unfiltered      |
| TPHFID (Aromatic)     | ORGANIC       | Unfiltered      |
| WSLM11                | INORGANIC     | Unfiltered      |
| WSLM20                | INORGANIC     | Unfiltered      |



Project Name: H1069-21 NPT Project No: 22021918 Date Issued: 09/03/2022

#### **Result Report Notes**

Letters alongside results signify that the result has associated report notes. The report notes are a follows:

| <u>Letter</u> | <u>Note</u>  |
|---------------|--|
| A             | Due to the matrix of the sample the laboratory has had to deviate from our standard protocols to be able to process the sample and provide a result. Where applicable the accreditation has been removed and this should be taken into consideration when utilising the data.                      |
| В             | The QC associated with this result has not wholly met the QMS requirements, the accreditation has therefore been removed. However, the Laboratory has confidence in the performance of the method as a whole and that the integrity of the data has not been significantly compromised.            |
| С             | Due to matrix interference the internal standard and/or surrogate has not met the QMS requirements. This should be taken into consideration when utilising the data.   |
| D             | A non-standard volume or mass has been used for this test which has resulted in a raised detection limit.  |
| Е             | Due to recoveries beyond our calibration range and following the maximum size of dilution allowed, the result cannot be quantified and as such the result will appear as a greater than symbol (>) with the accreditation removed. This data should be used for indicative purposes only.          |
| F             | Based on the sample history, appearance and smell a dilution was applied prior to testing. Unfortunately, the result is either above (>) or below (<) our calibration range. Results above our calibration range have accreditation removed. The data should be used for indicative purposes only. |
| G             | The day 5 oxygen reading was below the capability of the instrument to detect, and therefore the calculated BOD  |

#### **HWOL Acronym Key**

**Acronym** 

| HS    | Headspace Analysis  |
|-------|---|
| EH    | Extractable Hydrocarbons - i.e everything extracted by the solvent(s) |
| CU    | Clean up - e.g. by florisil, silica gel                               |
| 1D    | GC - Single coil gas chromatography                                   |
| Total | Aliphatics & Aromatics  |
| AL    | Aliphatics only   |
| AR    | Aromatics only  |
| +     | Operator to indicate cumulative e.g. EH_CU+HS_1D_Total                |

**Description** 

has been reported unaccredited for guidance purposes only.



Project Name: H1069-21 NPT Project No: 22021918 Date Issued: 09/03/2022

#### **Additional Information**

This report refers to samples as received, and SOCOTEC UK Ltd takes no responsibility for accuracy or competence of sampling by others.

Results within this report relate only to the samples tested.

In the accreditation column of analysis report the codes are as follows:

U = UKAS accredited analysis M = MCERT accredited analysis N = Unaccredited analysis

Any units marked with ^ signify results are reported on a dry weight basis of 105 ° C.

All Air Dried and Ground Samples (ADG) are oven dried at less than 35° C.

This report shall not be reproduced except in full and with approval from the laboratory.

Opinions and interpretations given are outside the scope of our UKAS accreditation.

Any samples marked with \* are not covered by our scope of UKAS accreditation. If applicable, further report notes have been added.

Any solid samples where the Major Constituents are not one of the following (Sand, Silt, Clay, Made Ground) are not one of our accredited matrix types.

Any samples marked with ‡ have had MCERTS accreditation removed for this result

Any samples marked with a tick in the deviant table is deviant for the specific reason.

Any samples reported as IS, NA, ND mean the following:

IS = Insufficient Sample to complete analysis

NA = Sample is not amenable for the required analysis

ND = Results cannot be determined

Our deviating sample report does not include deviancy information for Subcontracted analysis. Please see the report from the Subcontracted lab for information regarding any deviancies for this analysis.

### **End of Certificate of Analysis**



# APPENDIX F PHOTOGRAPHS

Trial Pit and Trial Trench Photographs

Sheets 1 to 29





TP01 - Face A



TP01 - Face B

Notes:

Neath Port Talbot Flood Alleviation Schemes: Caenant Terrace Schemes H1069-21 Project

Project No.

Carried out for

Neath Port Talbot County Borough Council

Sheet

1





TP01 - Face C

Sheet

Notes:





TP01 – Face D

Notes:

Carried out for

Neath Port Talbot County Borough Council





TP01 - Spoil

Carried out for

Sheet

### **Trial Trench Photographs**





TT01 (North) - Face A



TT01 (North) - Face C

Neath Port Talbot Flood Alleviation Schemes: Caenant Terrace Schemes H1069-21 Project

Project No. Carried out for Neath Port Talbot County Borough Council

## **Trial Trench Photographs**





TT01(North) - Face B

Neath Port Talbot Flood Alleviation Schemes: Caenant Terrace Schemes H1069-21 Project

Project No. Carried out for Neath Port Talbot County Borough Council

## **Trial Trench Photographs**





TT01 (North) - Face D

Neath Port Talbot Flood Alleviation Schemes: Caenant Terrace Schemes H1069-21 Project

Project No. Carried out for Neath Port Talbot County Borough Council

Notes:





TT01 (South) - Face A



TT01 (South) - Face C

Notes:

Neath Port Talbot Flood Alleviation Schemes: Ceanant Terrace Schemes H1069-21 Project

Project No.

Carried out for Neath Port Talbot County Borough Council Sheet





Neath Port Talbot Flood Alleviation Schemes: Ceanant Terrace Schemes H1069-21 Project

Project No. Carried out for Neath Port Talbot County Borough Council





TT01 (South) - Face D

Neath Port Talbot Flood Alleviation Schemes: Ceanant Terrace Schemes H1069-21 Project

Project No. Carried out for Neath Port Talbot County Borough Council

Notes:





TT02 - Face B

Neath Port Talbot Flood Alleviation Schemes: Caenant Terrace Schemes H1069-21 Project

Project No. Carried out for Neath Port Talbot County Borough Council Sheet





TT02 - Face D

Neath Port Talbot Flood Alleviation Schemes: Caenant Terrace Schemes H1069-21 Project

Project No.

Carried out for Neath Port Talbot County Borough Council

Notes:





TT02 - Spoil

Neath Port Talbot County Borough Council





TT02A - Face A

Neath Port Talbot Flood Alleviation Schemes: Caenant Terrace Schemes H1069-21 Project

Project No. Carried out for Neath Port Talbot County Borough Council Sheet





TT02A - Face B

Neath Port Talbot Flood Alleviation Schemes: Caenant Terrace Schemes H1069-21 Project

Neath Port Talbot County Borough Council

Project No. Carried out for





TT02A - Face C

Neath Port Talbot Flood Alleviation Schemes: Caenant Terrace Schemes H1069-21 Project

Project No.

Carried out for Neath Port Talbot County Borough Council





TT02A - Face D

Neath Port Talbot Flood Alleviation Schemes: Caenant Terrace Schemes H1069-21 Project

Project No. Carried out for Neath Port Talbot County Borough Council





TT02B - Face D

Neath Port Talbot Flood Alleviation Schemes: Caenant Terrace Schemes H1069-21 Project

Project No. Neath Port Talbot County Borough Council

Carried out for





TT02B - Spoil

Sheet

Notes:





TT03 Face B

Notes:

Neath Port Talbot Flood Alleviation Schemes: Caenant Terrace Schemes H1069-21 Project

Project No.

Carried out for Neath Port Talbot County Borough Council





TT03 Face D

Notes:

Neath Port Talbot Flood Alleviation Schemes: Caenant Terrace Schemes H1069-21 Project

Project No.

Carried out for

Neath Port Talbot County Borough Council





TT03 Spoil

Project No.

Carried out for

Neath Port Talbot Flood Alleviation Schemes: Caenant Terrace Schemes H1069-21 Neath Port Talbot County Borough Council





TT04 - Face B

Notes:

Neath Port Talbot Flood Alleviation Schemes: Caenant Terrace Schemes H1069-21 Project

Project No.

Carried out for Neath Port Talbot County Borough Council





TT04 - Face C

Neath Port Talbot Flood Alleviation Schemes: Caenant Terrace Schemes H1069-21 Project

Project No. Carried out for

Notes:

Neath Port Talbot County Borough Council





TT04 - Face D

Neath Port Talbot Flood Alleviation Schemes: Caenant Terrace Schemes H1069-21 Project

Notes:

Project No.

Carried out for Neath Port Talbot County Borough Council





TT04 - Spoil

Sheet

Notes:





TT04A Face B

Notes:

Neath Port Talbot Flood Alleviation Schemes: Caenant Terrace Schemes H1069-21 Project Project No.

Carried out for

Neath Port Talbot County Borough Council





TT04B - Face A



TT04B - Face C

Notes:

Neath Port Talbot Flood Alleviation Schemes: Caenant Terrace Schemes H1069-21 Project

Project No.

Carried out for

Neath Port Talbot County Borough Council

Sheet





TT04B - Face B

Notes:

Neath Port Talbot Flood Alleviation Schemes: Caenant Terrace Schemes H1069-21 Project


Project No.


Carried out for

Neath Port Talbot County Borough Council



## Appendix E. Phase 2 GI Location Plan

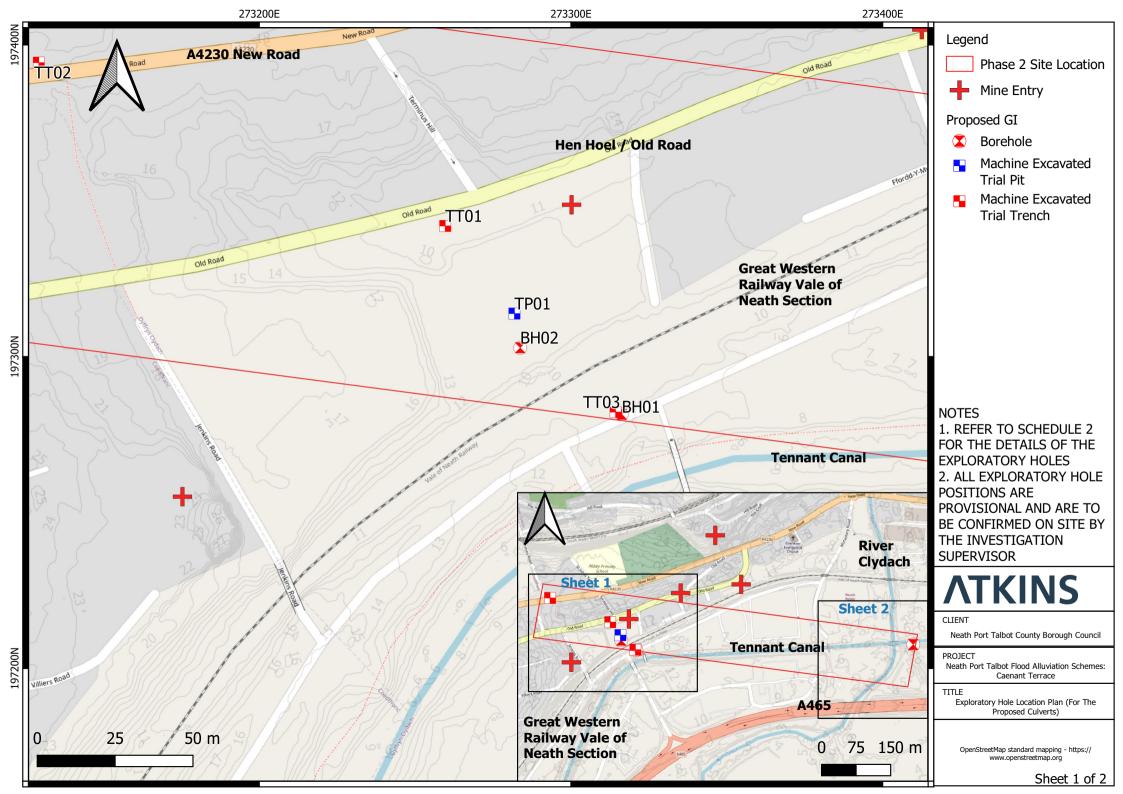

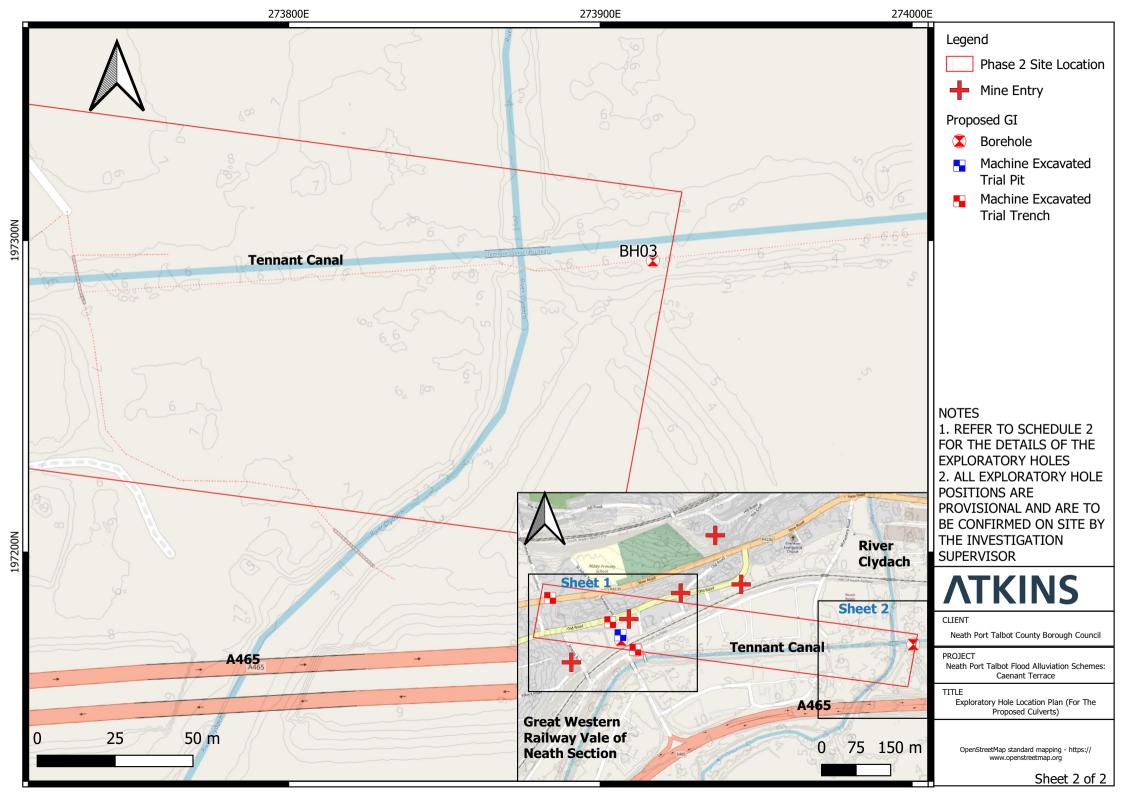




# Appendix F. Geotechnical Parameter Plots



#### F.1. SPT 'N' Value vs. Depth: Made Ground

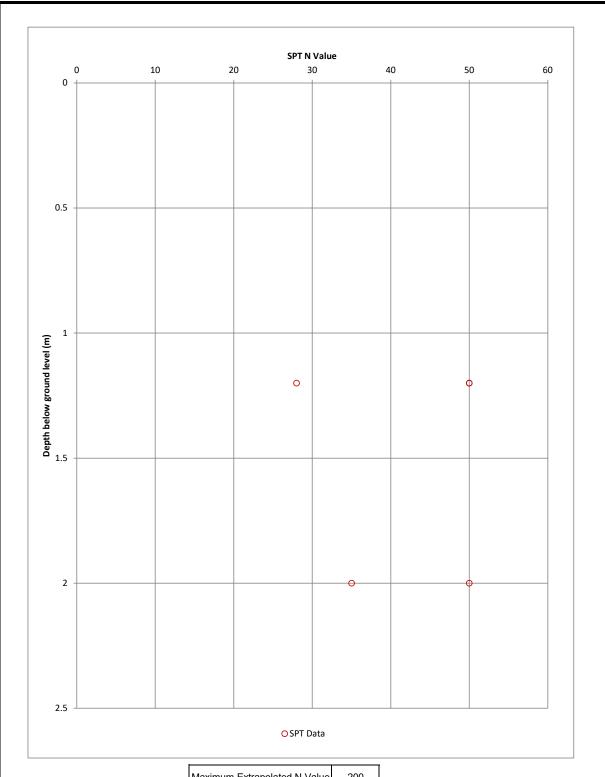

Atkins Limited

Woodcote Grove Ashley Road Epsom KT18 5BW

Tel: (01372) 726140 Fax: (01372) 740055


#### Client **Neath Port Talbot Council**

SPT N Value vs Depth for Made Ground

| Project         | Sheet size | Drawn: J Allison | Checked: J Batham | Reviewed: L McAra |
|-----------------|------------|------------------|-------------------|-------------------|
|                 | A4         | Date: 07/06/22   | Date: 17/06/22    | Date: 22/06/22    |
| Caenant Terrace | Status     | Figure Number    |                   | Rev               |
|                 |            |                  | E 1               | 01                |



| F.2. | SPT 'N | ' Value v | vs. Depth: | Glacial <sup>-</sup> | Till ( | Granular) |  |
|------|--------|-----------|------------|----------------------|--------|-----------|--|
|------|--------|-----------|------------|----------------------|--------|-----------|--|

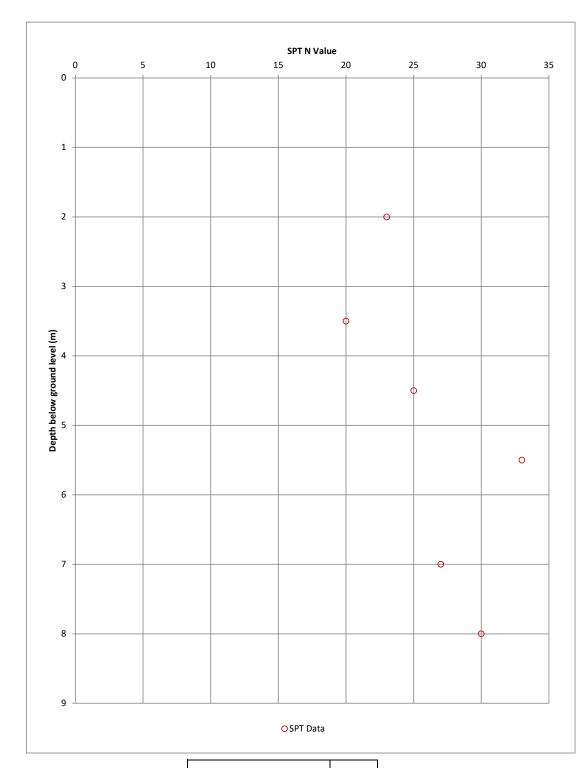

| · | Maximum Extrapolated N Value | 200 |
|---|------------------------------|-----|
|---|------------------------------|-----|

#### **ATKINS**

Atkins Limited

Woodcote Grove Ashley Road Epsom KT18 5BW

Tel: (01372) 726140 Fax: (01372) 740055

# Client Neath Port Talbot Council

Title

SPT N Value vs Depth for Glacial Till (Granular)


Project

**Caenant Terrace** 

 Sheet size
 Drawn: J Allison
 Checked: J Batham
 Reviewed: L McAra

 A4
 Date: 07/06/22
 Date: 17/06/22
 Date: 22/06/22

 Status
 Figure Number
 F.2
 Rev

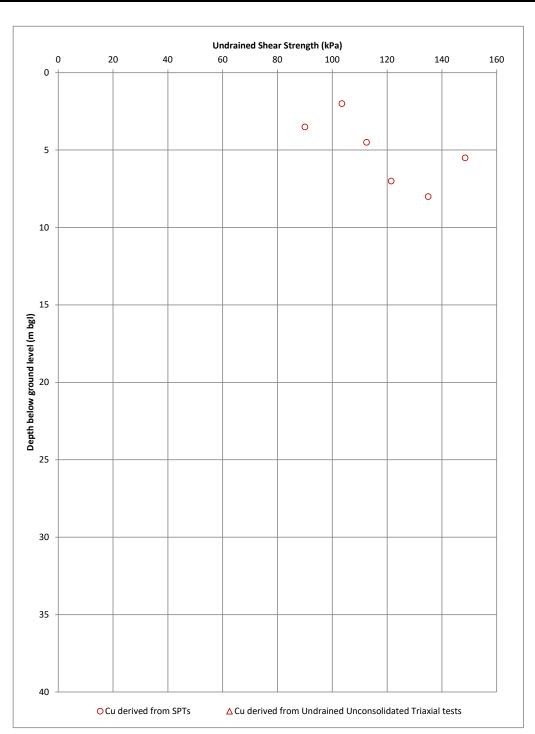


| Maximum Extrapolated N Value | 200 |
|------------------------------|-----|
| f, value (Cu = $f_1N$ )      | 4.5 |

| Atkins Limited |                     | Client  | Neath Port Talbot Council | Title Und  | Irained Shea  | r Strength vs | Depth for |
|----------------|---------------------|---------|---------------------------|------------|---------------|---------------|-----------|
| Woodcote Grove |                     | Project |                           | Sheet size | Drawn:        | Checked:      | Reviewed: |
| Ashley Road    | Tel: (01372) 726140 |         |                           | A4         | Date:         | Date:         | Date:     |
| Epsom          | Fax: (01372) 740055 |         | Caenant Terrace           | Status     | Figure Number | •             | Rev       |
| KT18 5BW       |                     | 1       |                           |            |               |               |           |



| F.3. | SPT 'N' Value / Undrained Shear Strength, cu vs. Depth: Glacial |
|------|---|
|      | Till (Cohesive)   |

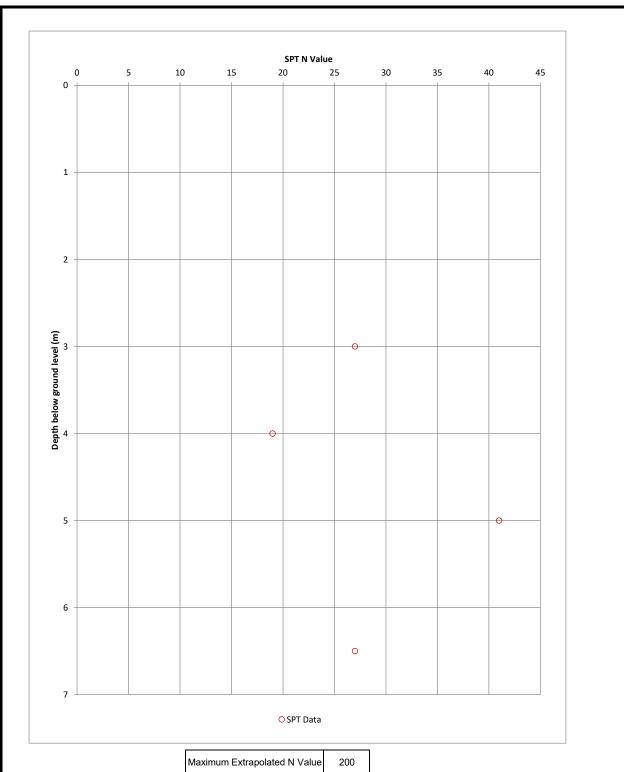


| Λ | T | K | IN | 15 |
|---|---|---|----|----|
|   |   |   |    |    |

Atkins Limited Woodcote Grove

Ashley Road Tel: (01372) 726140
Epsom Fax: (01372) 740055
KT18 5BW

Maximum Extrapolated N Value 200

#### Title Client SPT N Value vs Depth for Glacial Till (Cohesive) **Neath Port Talbot Council** Project Sheet size Drawn: J Allison Checked: J Batham Reviewed: L McAra A4 Date: 07/06/22 Date: 17/06/22 Date: 22/06/22 **Caenant Terrace** Status Rev Figure Number F.3 01

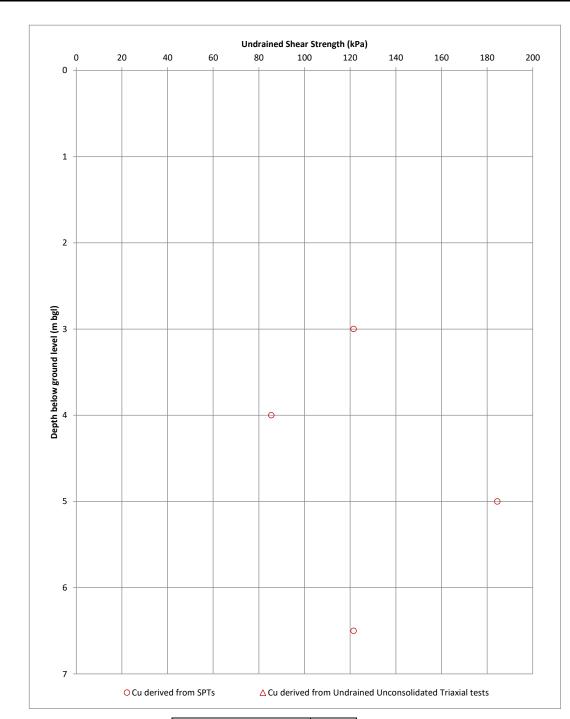

| Maximum Extrapolated N Value     | 200 |
|----------------------------------|-----|
| f, value (Cu = f <sub>1</sub> N) | 4.5 |

#### **ATKINS**

Atkins Limited Woodcote Grove

Ashley Road Epsom KT18 5BW Tel: (01372) 726140 Fax: (01372) 740055

## Client Neath Port Talbot Council

Title

Undrained Shear Strength vs Depth for Glacial Till (Cohesive)

Project

Caenant Terrace


 Sheet size
 Drawn: J Allison
 Checked: J Batham
 Reviewed: L McAra

 A4
 Date: 07/06/22
 Date: 17/06/22
 Date: 22/06/22

 Status
 Figure Number
 F.3
 Rev



| F.4. | SPT 'N' Value vs. Depth: Tidal Flat Deposits (Granular) |
|------|---|
|      |   |
|      |   |
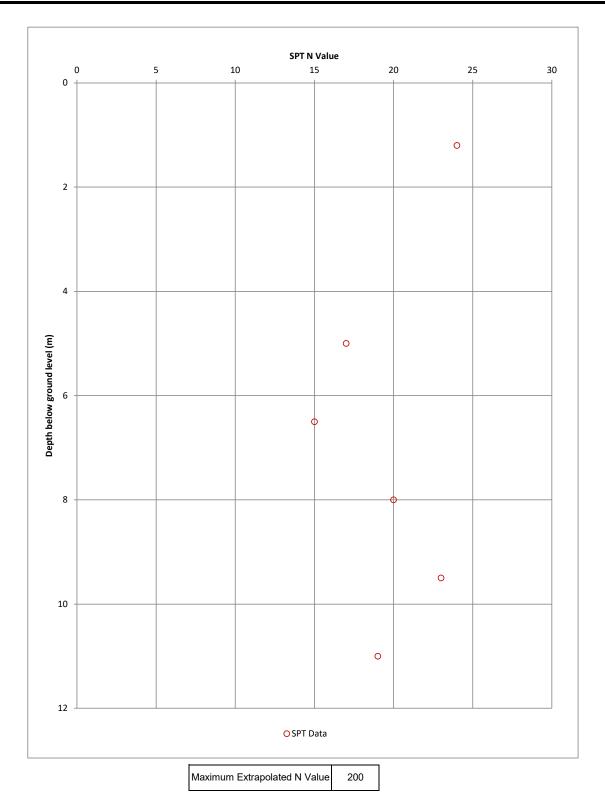

#### **ATKINS**

Atkins Limited

Woodcote Grove Ashley Road Epsom

KT18 5BW


Tel: (01372) 726140 Fax: (01372) 740055

#### Client

**Neath Port Talbot Council** 

Title

#### SPT N Value vs Depth for Tidal Flat Deposits (Granular)

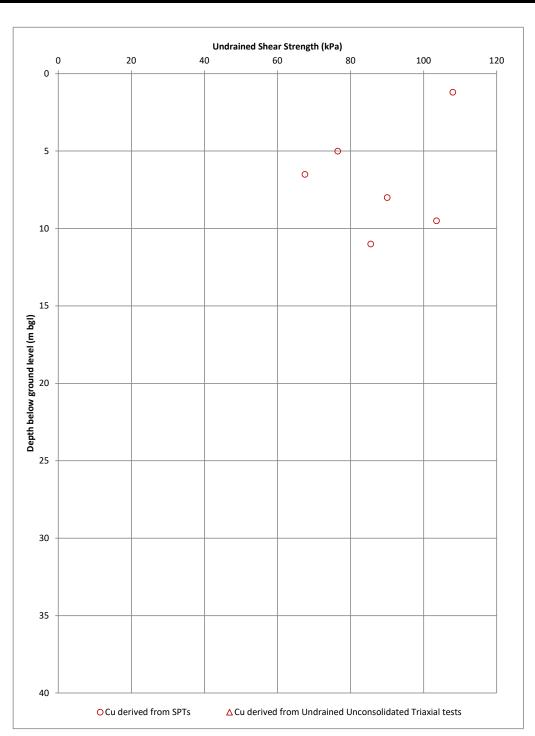

| Maximum Extrapolated N Value     | 200 |
|----------------------------------|-----|
| f, value (Cu = f <sub>1</sub> N) | 4.5 |

# **ATKINS**Atkins Limited


Woodcote Grove Ashley Road Epsom KT18 5BW

Tel: (01372) 726140 Fax: (01372) 740055

| Client  |                           | Title            |                 |               |                    |
|---------|---------------------------|------------------|-----------------|---------------|--------------------|
|         | Neath Port Talbot Council | Und              | rained Shea     | r Strength vs | Depth for          |
| Project |                           | Sheet size<br>A4 | Drawn:<br>Date: | -             | Reviewed:<br>Date: |
|         | Caenant Terrace           | Status           | Figure Number   |               | Rev                |



| F.5. | SPT 'N' Value / Undrained Shear Strength, c <sub>u</sub> vs. Depth: Tidal Flat Deposits (Cohesive) |
|------|--|
|      |  |
|      |  |
|      |  |
|      |  |
|      |  |
|      |  |
|      |  |
|      |  |

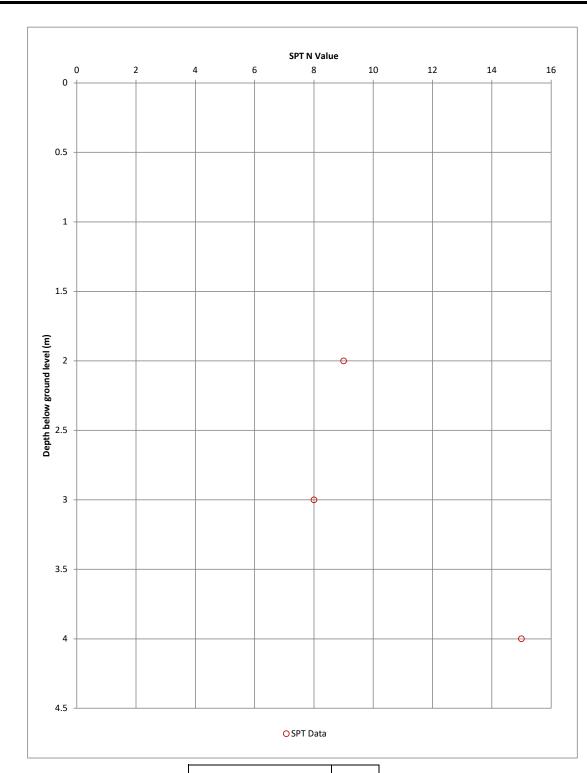

| Maximum Extrapolated N Value 2 |
|--------------------------------|
|--------------------------------|

### **ATKINS**

Atkins Limited


Woodcote Grove Ashley Road Epsom KT18 5BW

Tel: (01372) 726140 Fax: (01372) 740055

### Client Neath Port Talbot Council

Title

SPT N Value vs Depth for Tidal Flat Deposits (Cohesive)

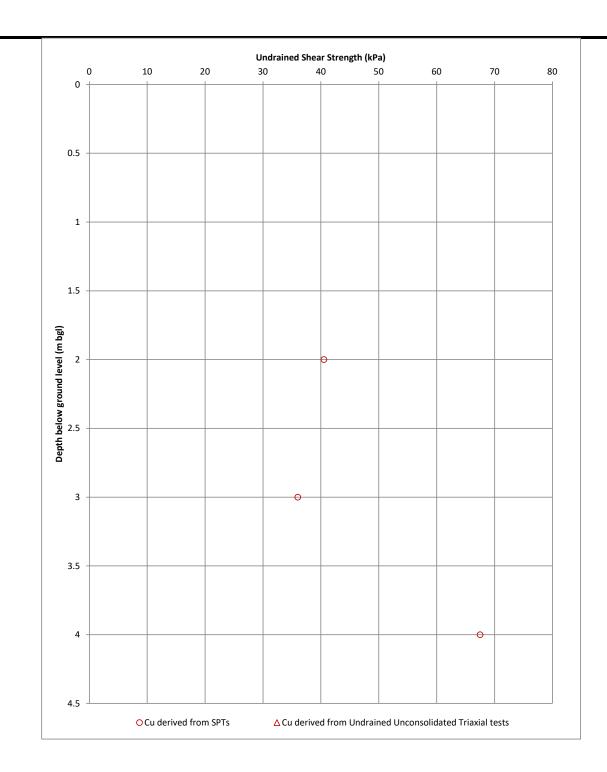

| Maximum Extrapolated N Value     | 200 |
|----------------------------------|-----|
| f, value (Cu = f <sub>1</sub> N) | 4.5 |

| T | KI | N | S |
|---|----|---|---|
|   |    |   |   |

Atkins Limited

Woodcote Grove Ashley Road Epsom KT18 5BW

Tel: (01372) 726140 Fax: (01372) 740055

## Neath Port Talbot Council


Client

### Undrained Shear Strength vs Depth for Tidal Flat Deposits (Cohesive)

Title




#### F.6. PSD: Made Ground

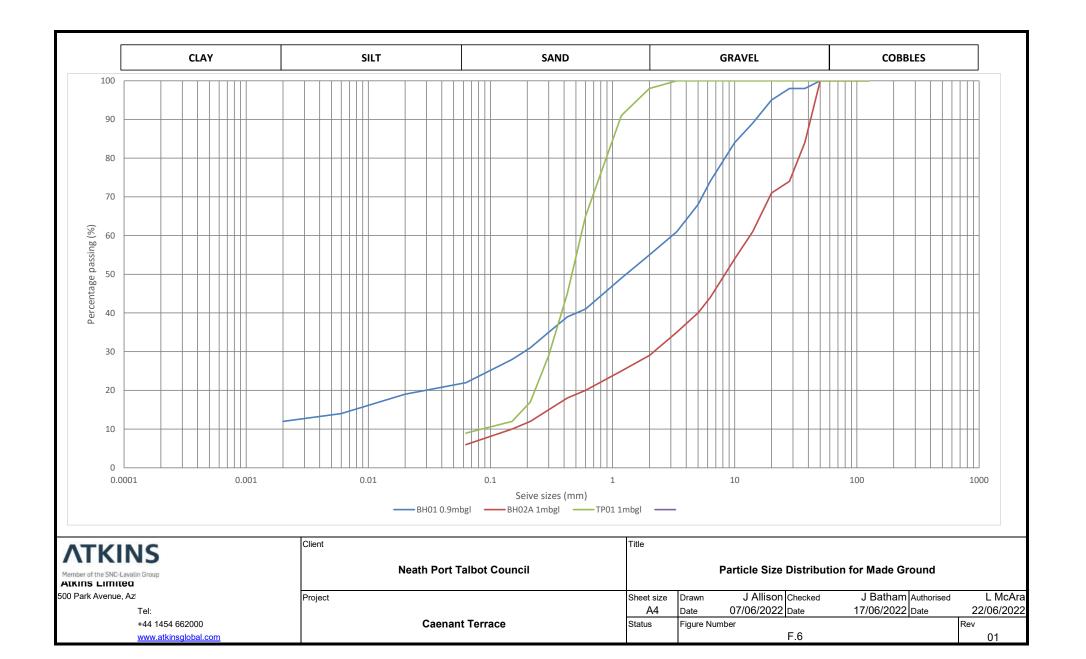




| F.7. PSD: ( | Glacial Till ( | (Granular) |
|-------------|----------------|------------|
|-------------|----------------|------------|

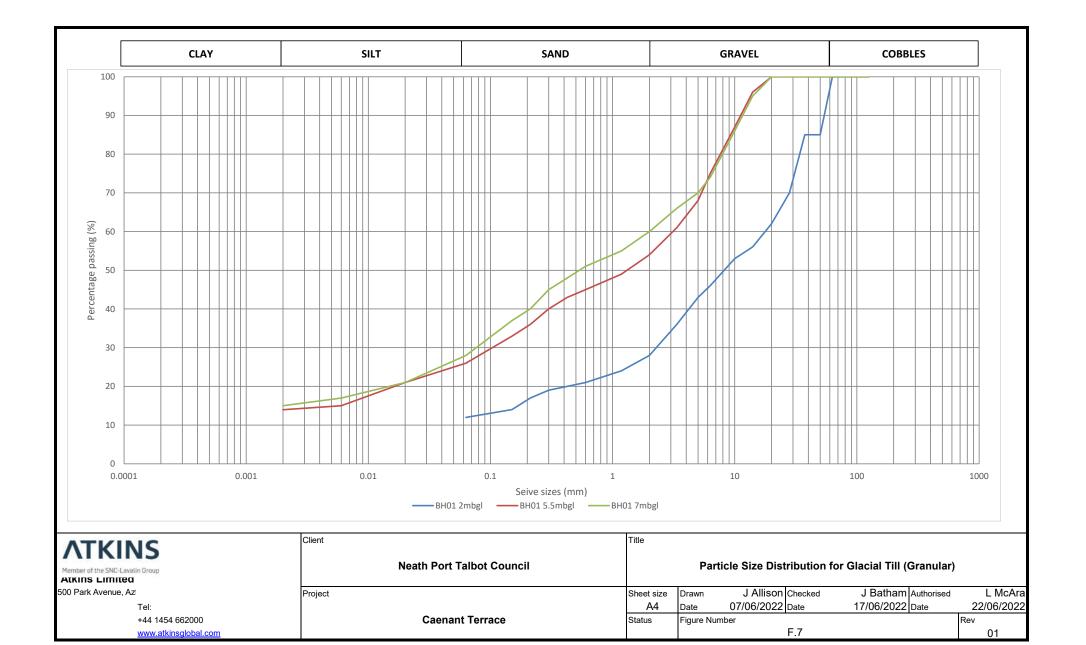



| F.8. PSD: Glacial Till (Cohesive |
|----------------------------------|
|----------------------------------|

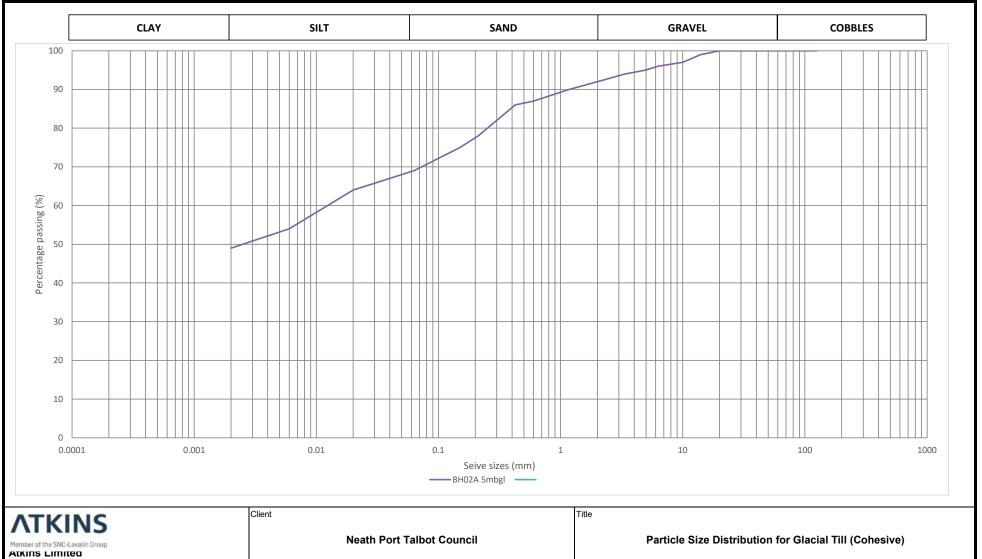


| AIKI                | N2                   |
|---------------------|----------------------|
| Member of the SNC-L | Lavalin Group        |
| ATKINS LIMIT        | ea                   |
| 500 Park Avenue     | , Az                 |
|                     | Tel:                 |
|                     | +44 1454 662000      |
|                     | www.atkinsglobal.com |


| Client                    | Title      |          |                  |            |                    |            |            |
|---------------------------|------------|----------|------------------|------------|--------------------|------------|------------|
| Neath Port Talbot Council |            | Pa       | rticle Size Dist | ribution f | or Glacial Till (0 | Cohesive)  |            |
| Project                   | Sheet size | Drawn    | J Allison        | Checked    | J Batham           | Authorised | L McAra    |
|                           | A4         | Date     | 07/06/2022       | Date       | 17/06/2022         | Date       | 22/06/2022 |
| Caenant Terrace           | Status     | Figure N | umber            |            |                    |            | Rev        |
|                           |            |          |                  | F.8        |                    |            | 01         |



| F.9. PSD: Tida | I Flat Deposits | (Granular) |
|----------------|-----------------|------------|
|----------------|-----------------|------------|

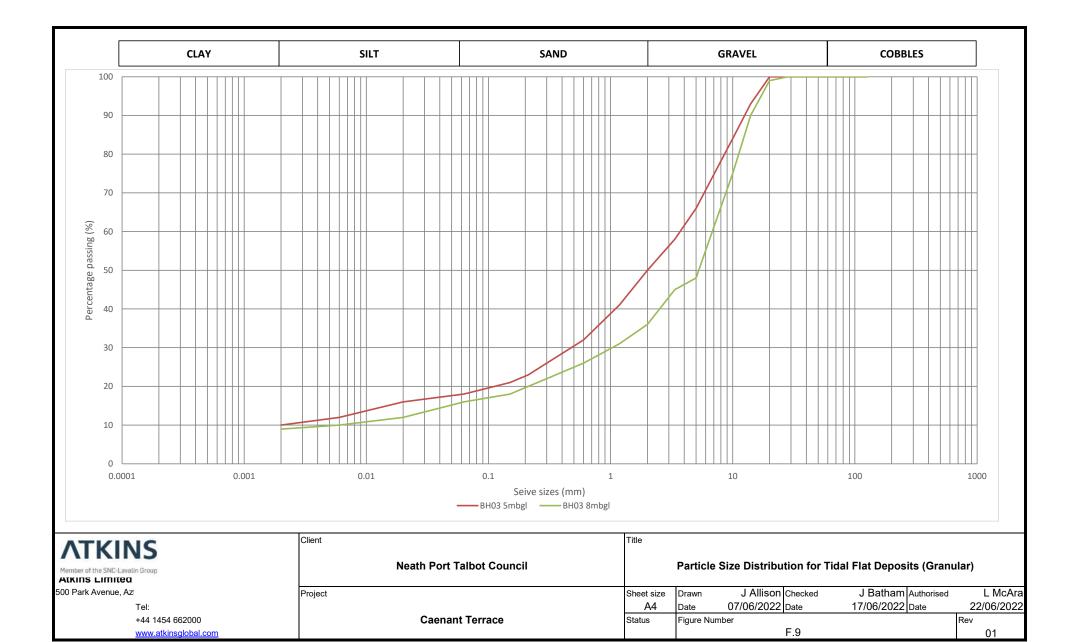



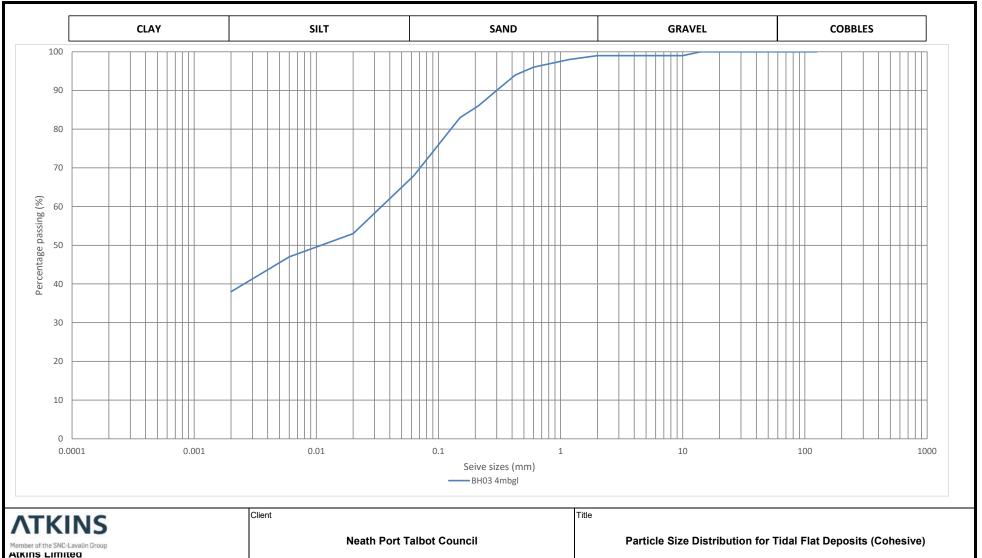


Member of the SNC-Lavalin Group
Atkins Limited
500 Park Avenue, Az

Tel:
+44 1454 662000
www.atkinsglobal.com

|  | Client                    | Title  |          |            |         |            |            |            |
|--|---------------------------|--|----------|------------|---------|------------|------------|------------|
|  | Neath Port Talbot Council | Neath Port Talbot Council Particle Size Distribution for Tidal Flat Depo |          |            |         |            |            |            |
|  | Project                   | Sheet size   | Drawn    | J Allison  | Checked | J Batham   | Authorised | L McAra    |
|  |                           | A4   | Date     | 07/06/2022 | Date    | 17/06/2022 | Date       | 22/06/2022 |
|  | Caenant Terrace           | Status   | Figure N | umber      |         |            |            | Rev        |
|  |                           |  |          |            | F.10    |            |            | 01         |



#### F.11. Water Content: Made Ground

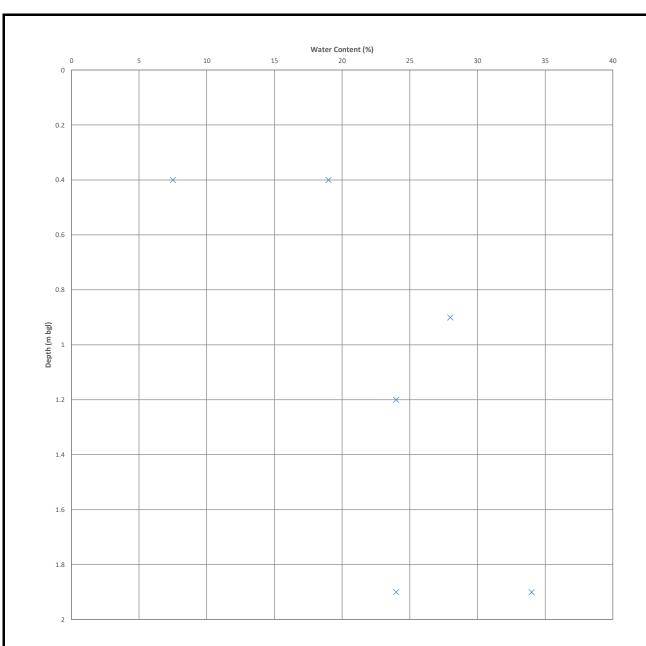

× Water Content (Classification Tests)

| ATKINS Territor of the SHC Local or Dross |  | Client               | Ті    | -<br>itle                              |             |                                 |         |          |            |         |
|---|--|----------------------|-------|--|-------------|---------------------------------|---------|----------|------------|---------|
| Atkins Limited                            |  | Neath Port Talbot Co | uncil | Water Content vs Depth for Made Ground |             |                                 |         |          |            |         |
| 500 Park Avenue,                          |  | Project              | SI    | Sheet size                             | Drawn       | J Allison                       | Checked | J Batham | Reviewed   | L McAra |
| Aztec West ,<br>Almondsbury, Bristol,     | Tel: +44 1454 662000<br>Fax: +44 1454 618217 |                      |       | A4                                     | Date        | 07/06/2022 Date 17/06/2022 Date |         | Date     | 22/06/2022 |         |
| BS32 4RZ                                  |  |                      | St    | Status                                 | Plot Number |                                 |         |          |            | Rev     |
| 550EE                                     |  |                      |       |  |             |                                 | F.11    |          |            | 01      |



Rob Morgan Atkins Limited West Glamorgan House 12 Orchard Street Swansea SA1 5AD

Tel: +44 (0)1792 641172 Fax: +44 (0)1792 472019 rob.morgan@atkinsglobal.com

© Atkins Limited except where stated otherwise