


DO NOT SCALE

Millimetres

0

10

100

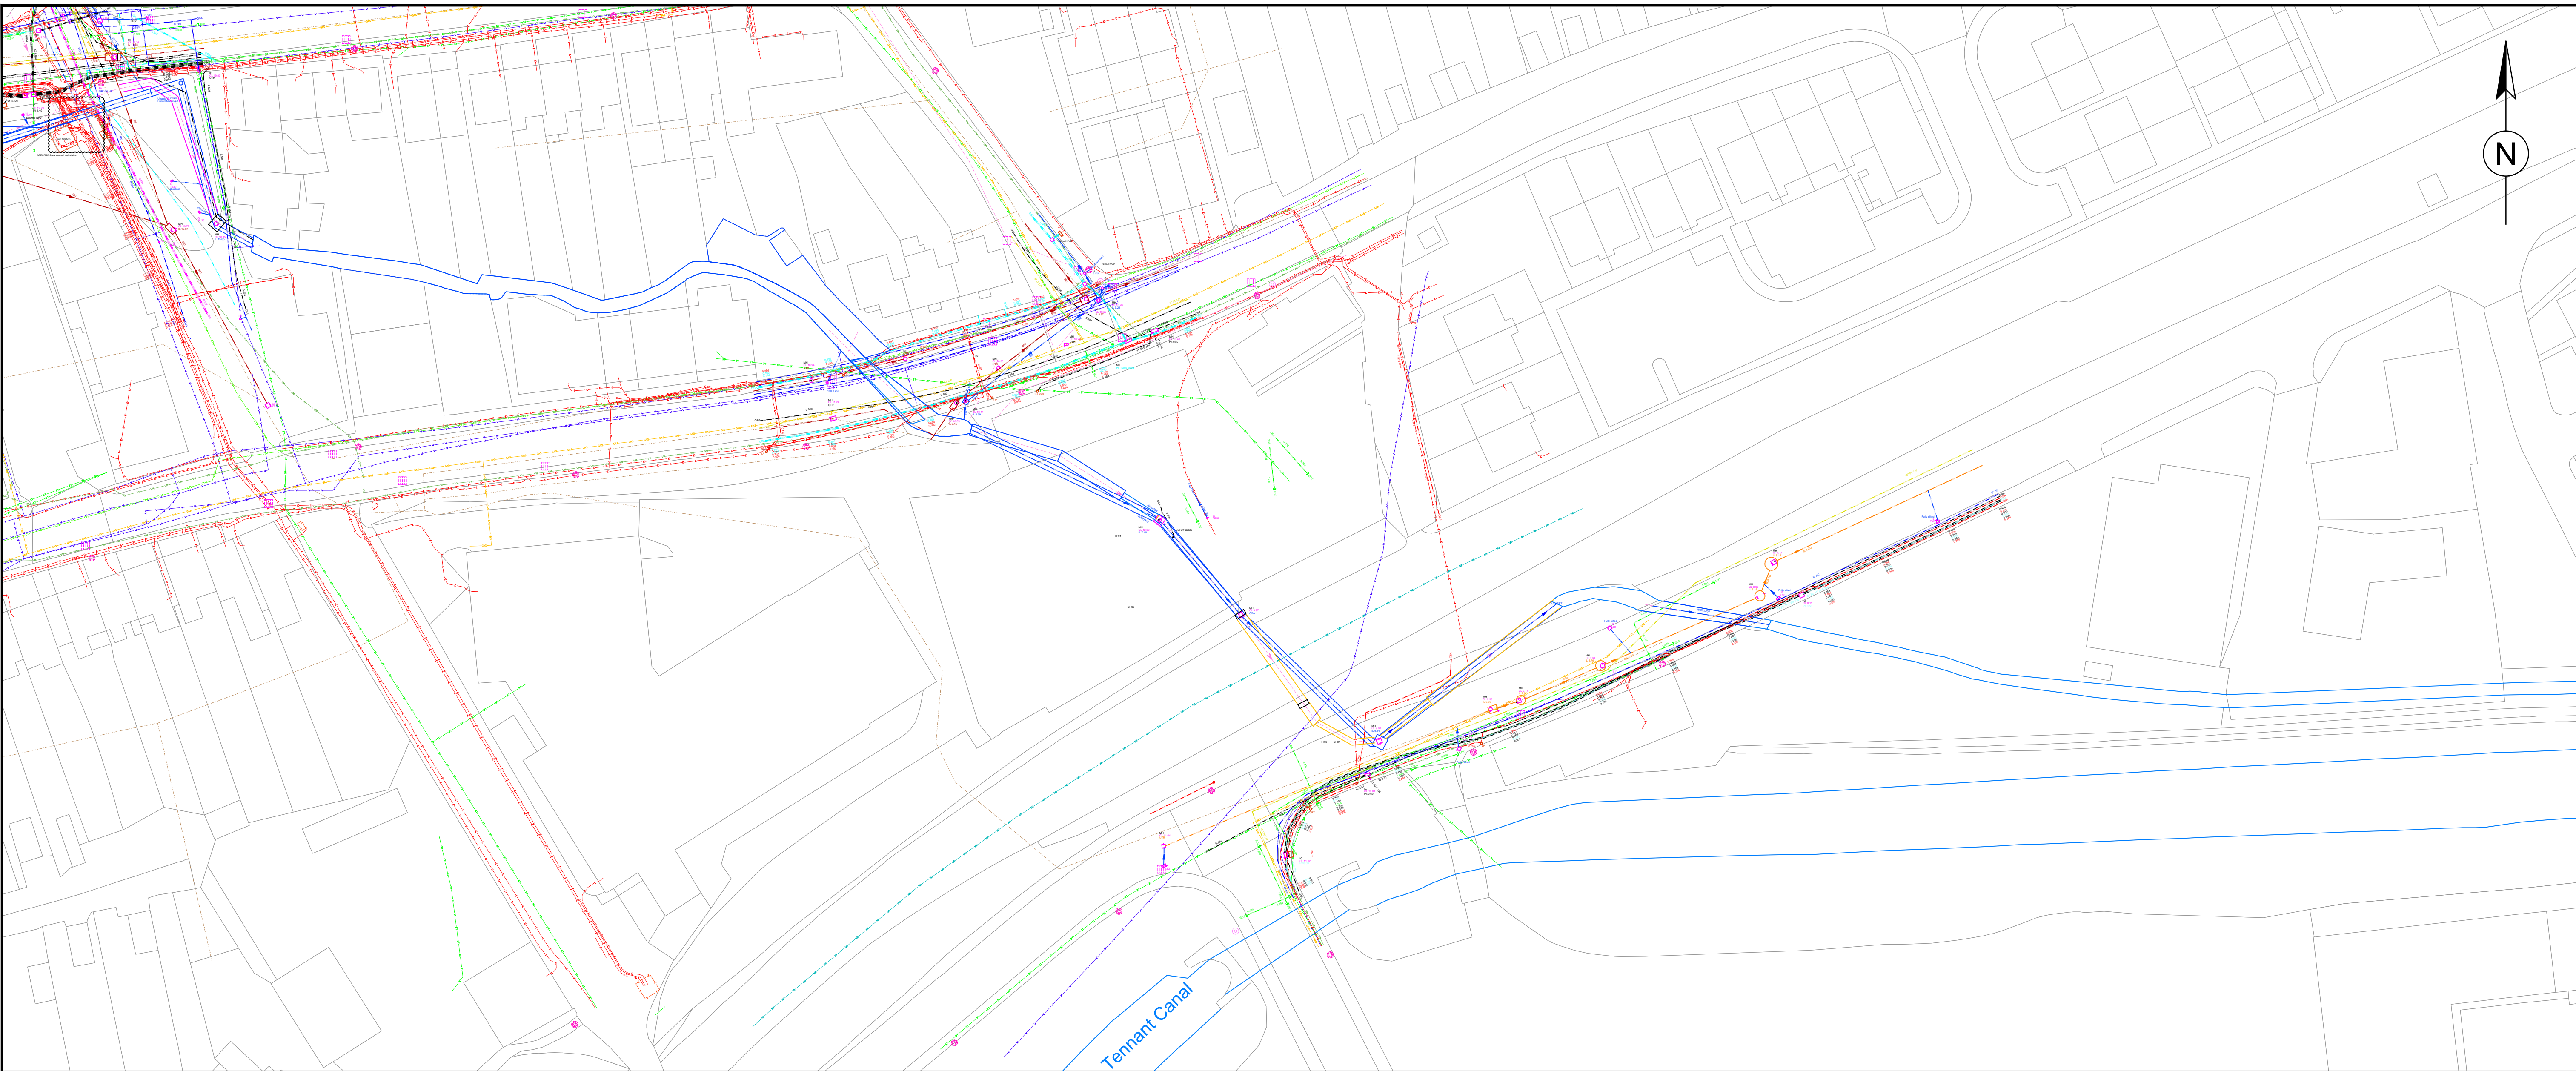

This map is reproduced from Ordnance Survey material with the permission of Ordnance Survey on behalf of the Controller of Her Majesty's Stationery Office © Crown copyright. Unauthorised reproduction infringes Crown copyright and may lead to prosecution or civil proceedings. (Neath Port Talbot Council) – 100023392 – 2019

SAFETY, HEALTH AND ENVIRONMENTAL INFORMATION

In addition to the hazards/risks normally associated with the types of work detailed on this drawing, note the following significant residual risks (Reference shall also be made to the design hazard log).

Construction

None

Maintenance / Cleaning


None

Use

None

Decommissioning / Demolition

None

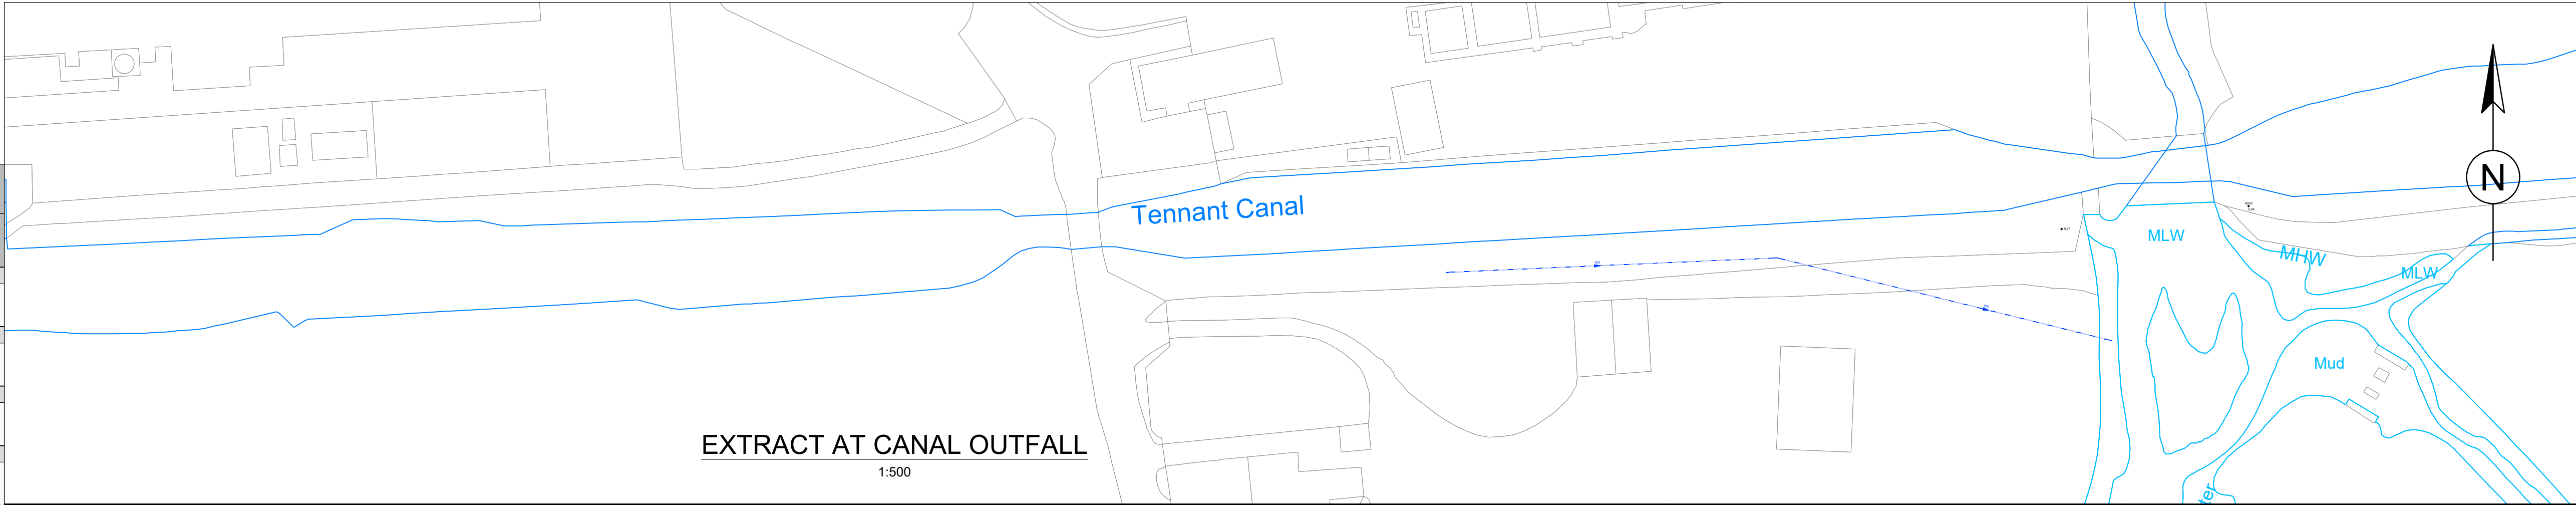

EXTRACT AT CANAL OUTFALL

1:500

NOTES

1. ALL DIMENSIONS ARE IN MILLIMETRES UNLESS OTHERWISE NOTED.
2. ALL LEVELS ARE IN METRES ABOVE ORDNANCE DATUM UNLESS OTHERWISE NOTED.
3. THE SERVICES SHOWN ON THIS DRAWING ARE TAKEN FROM UTILITIES COMPANIES RECORDS AND FROM TRIAL EXCAVATIONS / GPR SURVEYS DURING THE DESIGN. NO WARRANTY IS GIVEN AS TO THE ACCURACY AND COMPLETENESS OF THIS INFORMATION. THE CONTRACTOR IS TO ESTABLISH THE LOCATION OF ALL EXISTING APPARATUS UPON COMMENCEMENT.

SERVICES LEGEND

- Dwr Cymru Welsh Water - Sewerage
- Dwr Cymru Welsh Water - Water
- GTC
- Instalcom - [CenturyLink, Global Crossing, Fibernet & Fiberspan]
- Neath Port Talbot Borough Council - Drainage
- Neath Port Talbot Borough Council - Electric Street Furniture
- Neath Port Talbot Borough Council - Gully
- Neath Port Talbot Borough Council
- Neath Port Talbot Borough Council - Street Light
- Network Rail
- Openreach - [British Telecommunications]
- Virgin Media
- Vodafone
- Wales and West Utilities
- Western Power Distribution
- Western Power Distribution - Substation

Description						
Status	Revision	Drawn	Checked	Reviewed	Authorised	Issue Date
Description						
Status	Revision	Drawn	Checked	Reviewed	Authorised	Issue Date
Description						
Status	Revision	Drawn	Checked	Reviewed	Authorised	Issue Date
Description						
Issued For ECI						
Status	Revision	Drawn	Checked	Reviewed	Authorised	Issue Date
A5	C01	DJW	MT	RAM	DJW	24/07/24
Description						
For Planning						
Status	Revision	Drawn	Checked	Reviewed	Authorised	Issue Date
S6	P02	DJW	KH	MT	---	24/10/25

Drawing Suitability		Status	Project Title	
FOR PLANNING		S6	CAENANT TERRACE	
		West Glamorgan House 12 Orchard Street Swansea West Glamorgan SA1 5AD Tel: +44 (0)1792 641172 Fax: +44 (0)1792 472019 www.atkinsglobal.com		Drawing Title
Copyright © AtkinsRéalis (2025)				EXISTING UTILITY PLAN OLD ROAD TO TENNANT CANAL
Client		Drawing Number		
		Project Originator Volume		
NEATH PORT TALBOT COUNTY BOROUGH COUNCIL		NE04_001 - ATK - VUT -		
		SWMWREC - DR - CU - 000003		
		Location Type Role Number		
Original Size: A1		Scale: 1:500	Project Ref. No: 5192784	Sheet: 3 of 3
				Rev: P02