


Rev.	Amendments	Date	Made By	Chk'd By

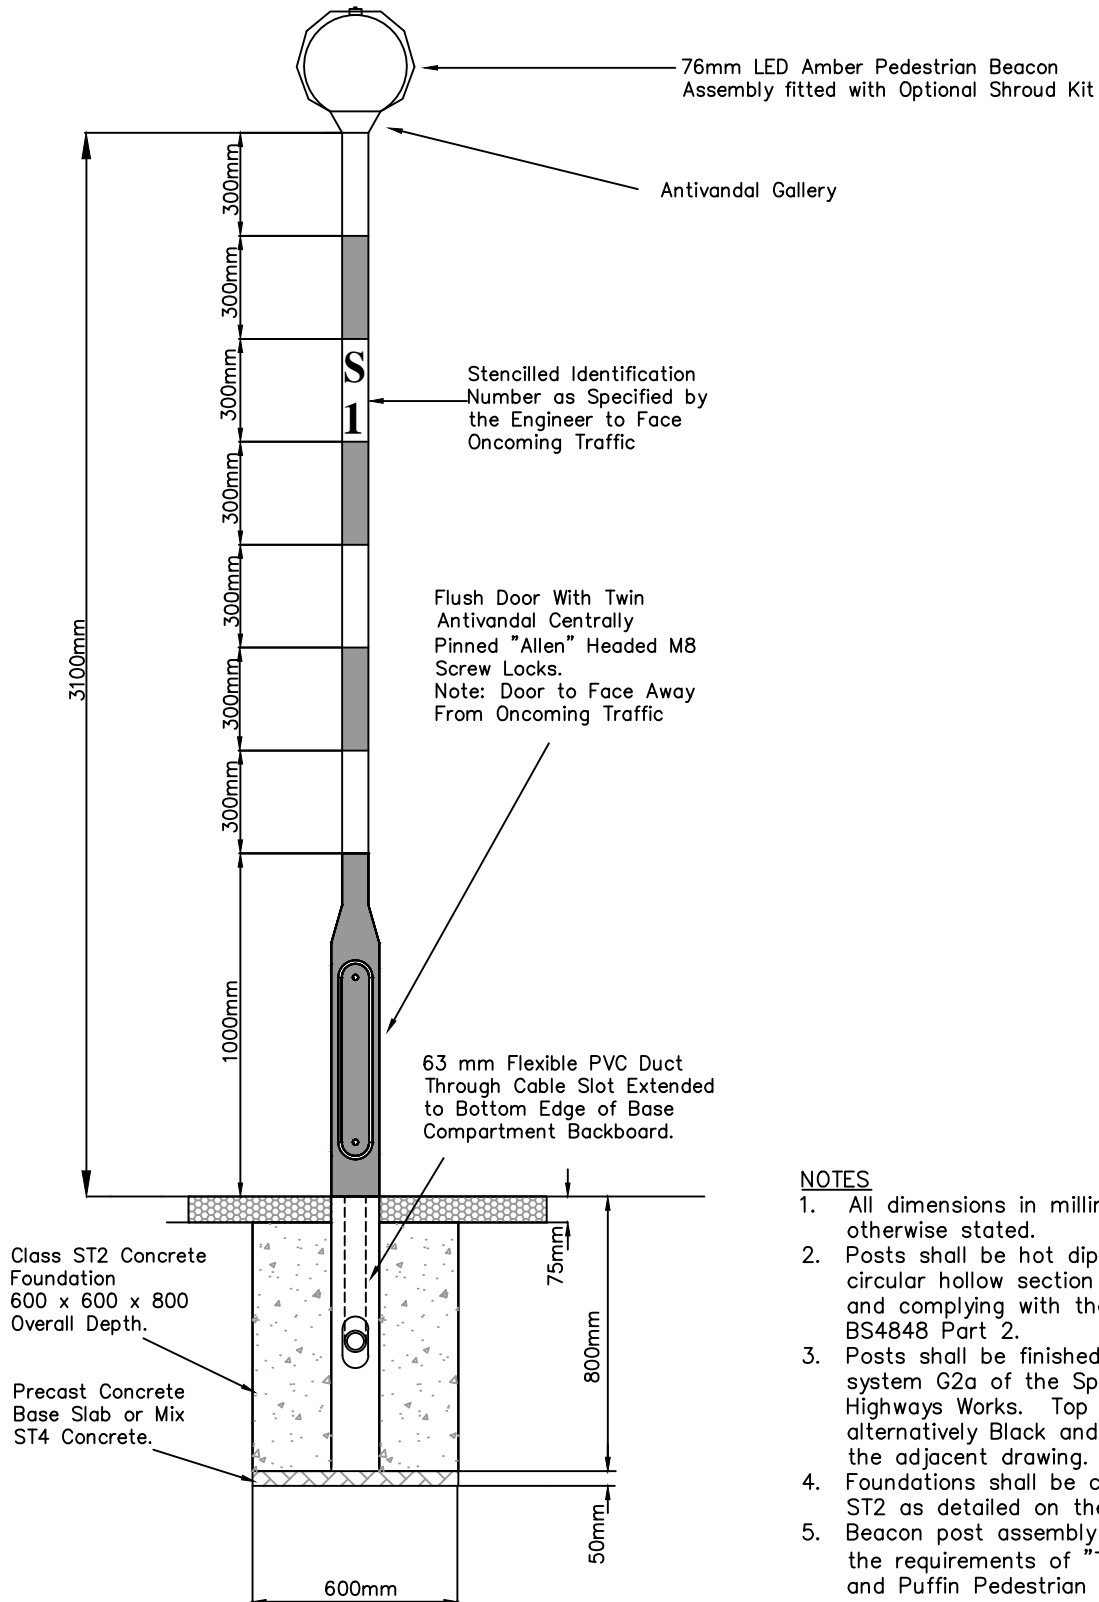

NOTES

1. All dimensions in millimetres unless otherwise stated.
2. Posts shall be hot dipped galvanized, of circular hollow section 76 mm diameter and complying with the requirements of BS4848 Part 2.
3. Posts shall be finished in accordance with system G2a of the Specification for Highways Works. Top glass coats shall be alternatively Black and White as detailed on the adjacent drawing.
4. Foundations shall be constructed using Mix ST2 as detailed on the drawing.
5. Beacon post assembly must comply with the requirements of "The Zebra, Pelican and Puffin Pedestrian Crossing Regulations and General Directions 1997.

ZEBRA CROSSING POST AND 24V LED BEACON

COMMON STANDARDS FOR WALES
HIGHWAY DESIGN GUIDE

Drawn	MT
Checked	SZ
Date	Feb '20
Scale	N.T.S.
Drg. No.	707
Rev.	