


Rev.	Amendments	Date	Made By	Chk'd By

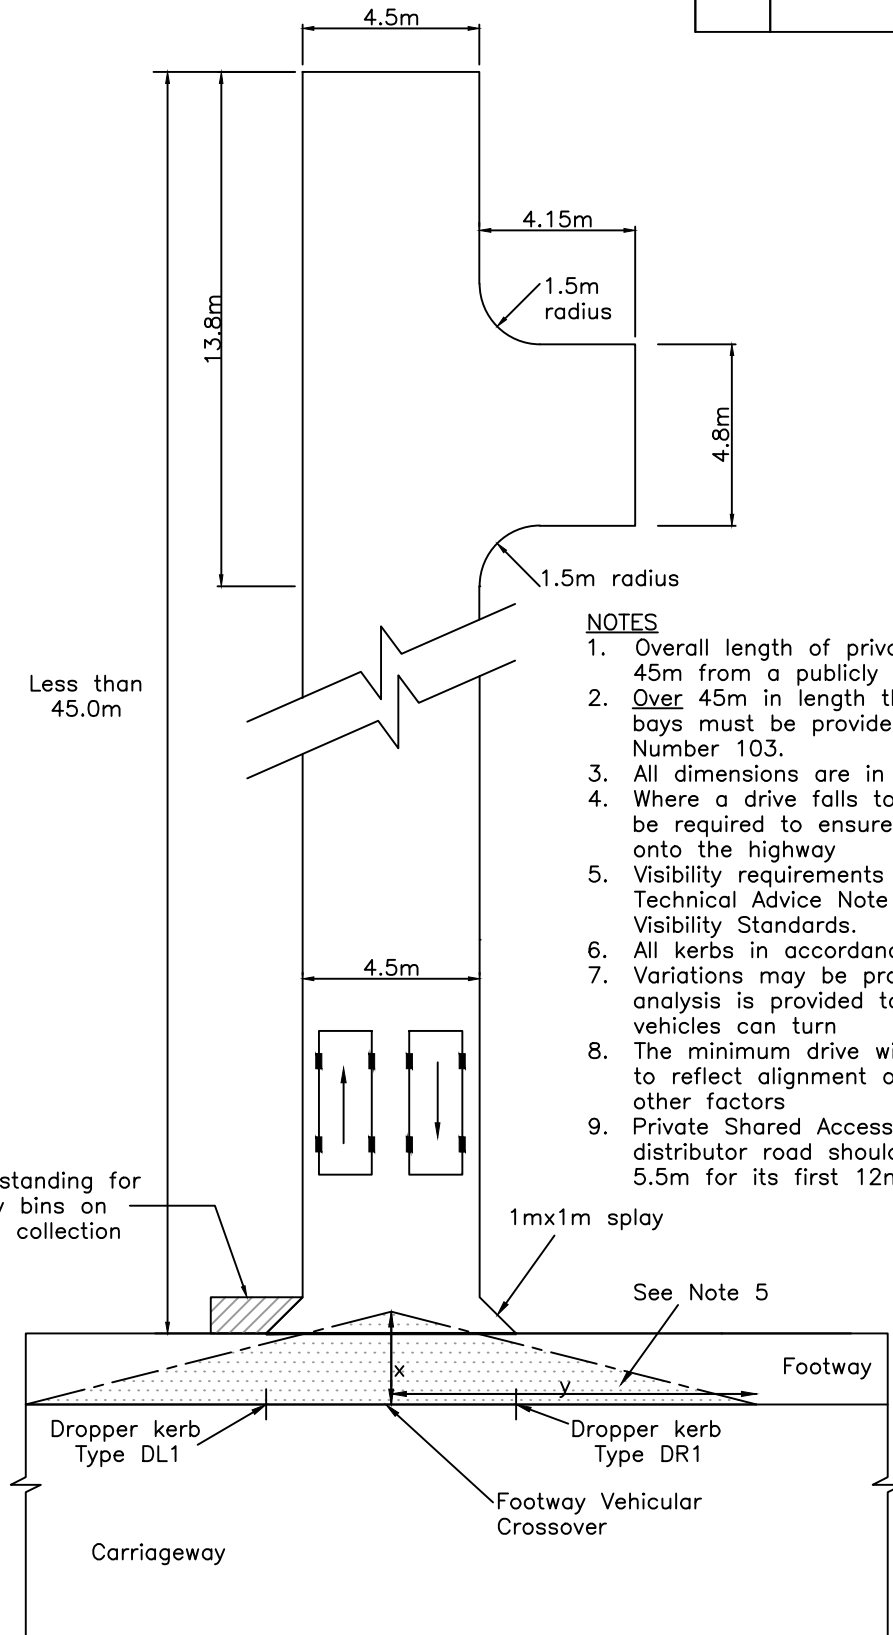

**NOTES**

1. Overall length of private drive should not exceed 45m from a publicly maintained highway.
2. Over 45m in length the turning head and passing bays must be provided in accordance with drawing Number 103.
3. All dimensions are in metres unless otherwise stated.
4. Where a drive falls towards the highway, drainage will be required to ensure surface water does not drain onto the highway
5. Visibility requirements shall be in compliance with Technical Advice Note 18: Transport; Annex B: Visibility Standards.
6. All kerbs in accordance with BS EN 1340.
7. Variations may be proposed as long as a swept path analysis is provided to ensure service and delivery vehicles can turn
8. The minimum drive width of 4.5m may be increased to reflect alignment of private drive, site location and other factors
9. Private Shared Access off a classified road or distributor road should have a minimum width of 5.5m for its first 12m.

PRIVATE SHARED ACCESS SERVING UP TO 5 DWELLINGS  
(LESS THAN 45M IN LENGTH)

COMMON STANDARDS FOR WALES  
HIGHWAY DESIGN GUIDE

Drawn	MT
Checked	SZ
Date	Feb '20
Scale	N.T.S.
Drg. No.	104
Rev.	