



Rev.	Amendments	Date	Made By	Chk'd By

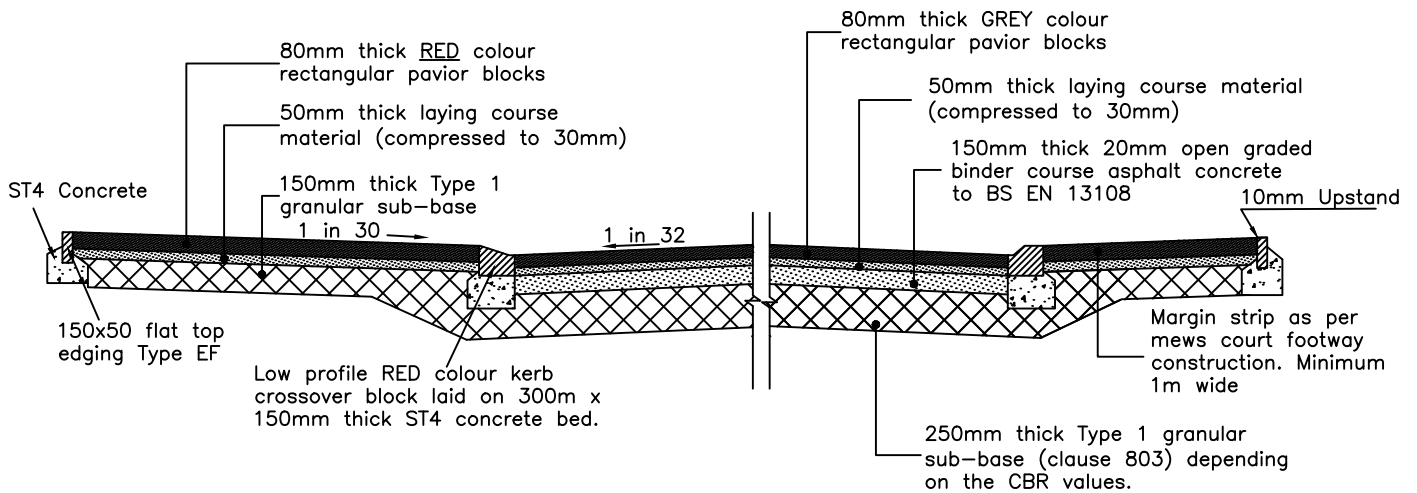

VEHICULAR CROSSOVER AND CARRIAGEWAY CONSTRUCTION

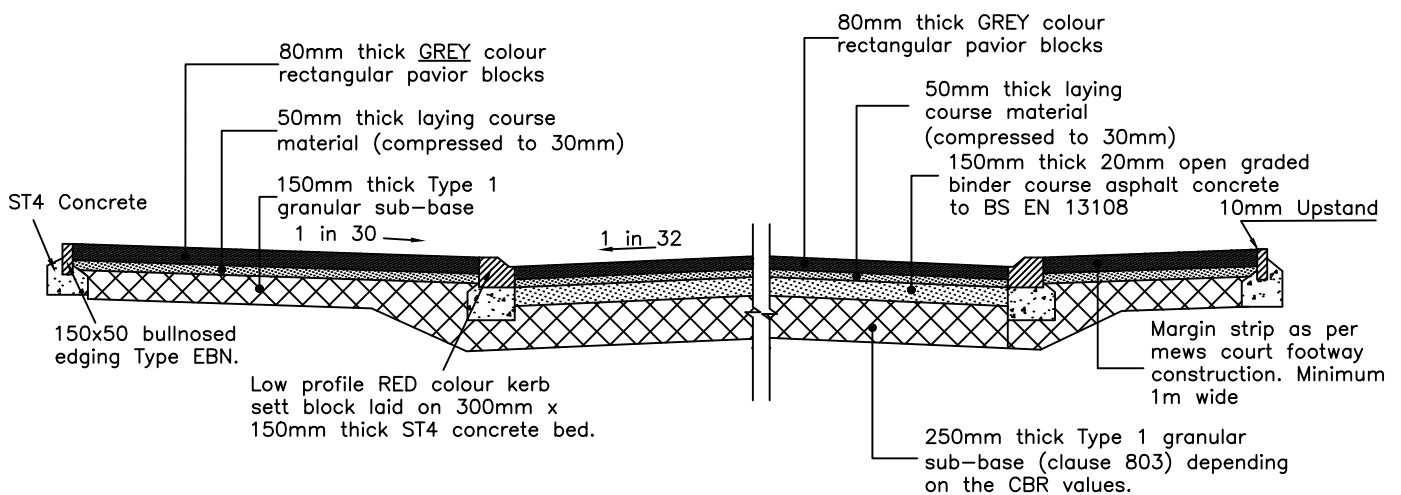

FOOTWAY AND CARRIAGEWAY CONSTRUCTION

NOTES

1. Minimum carriageway construction thickness to be 450mm.
2. All dimensions are in millimetres unless otherwise stated
3. Fine dry sand to BS 7533-3 (Annex D) to be vibrated into joints until joints are full.
4. Laying course material to BS 7533-3 (Annex D)

MEWS COURT – CARRIAGEWAY, FOOTWAY AND VEHICULAR CROSSOVER CONSTRUCTION

COMMON STANDARDS FOR WALES  
HIGHWAY DESIGN GUIDE

Drawn	MT
Checked	SZ
Date	Feb '20
Scale	N.T.S.
Drg. No.	204
Rev.	