


Rev.	Amendments	Date	Made By	Chk'd By

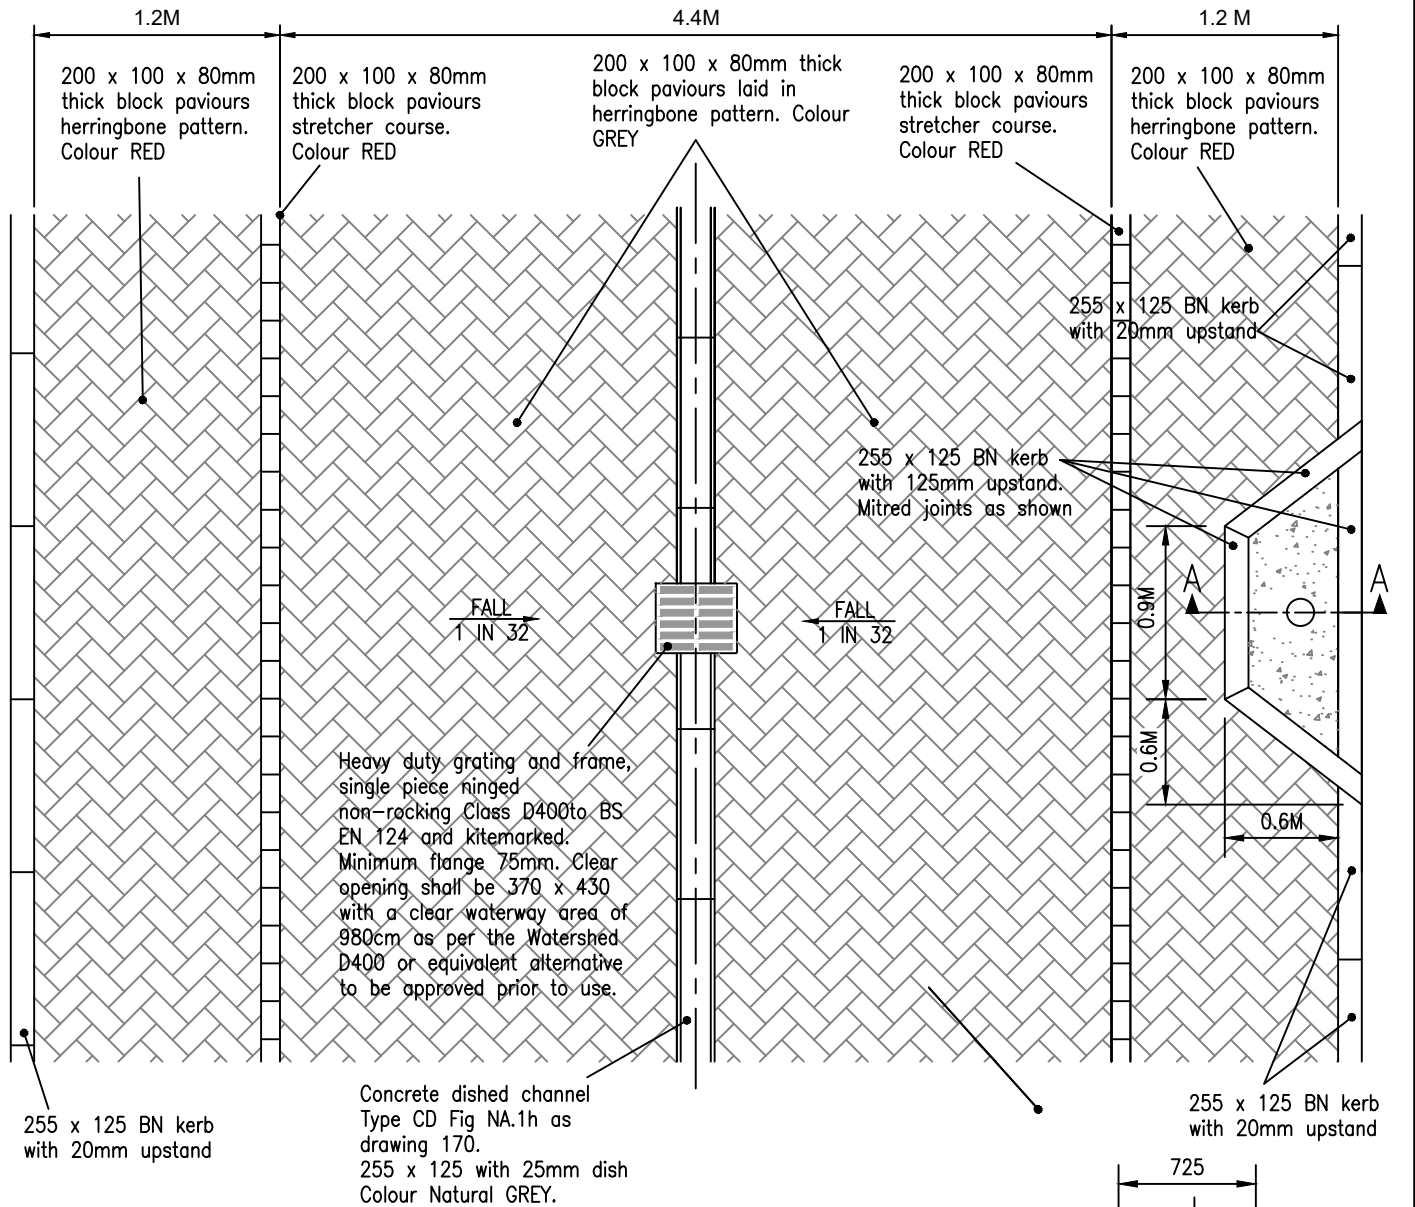

NOTES

1. All dimensions are in millimetres unless otherwise stated.

SHARED SURFACE CONSTRUCTION
SURFACE AND DRAINAGE ARRANGEMENT

COMMON STANDARDS FOR WALES
HIGHWAY DESIGN GUIDE

Drawn	MT
Checked	SZ
Date	Feb '20
Scale	N.T.S.
Drg. No.	211
Rev.	