


Rev.	Amendments	Date	Made By	Chk'd By

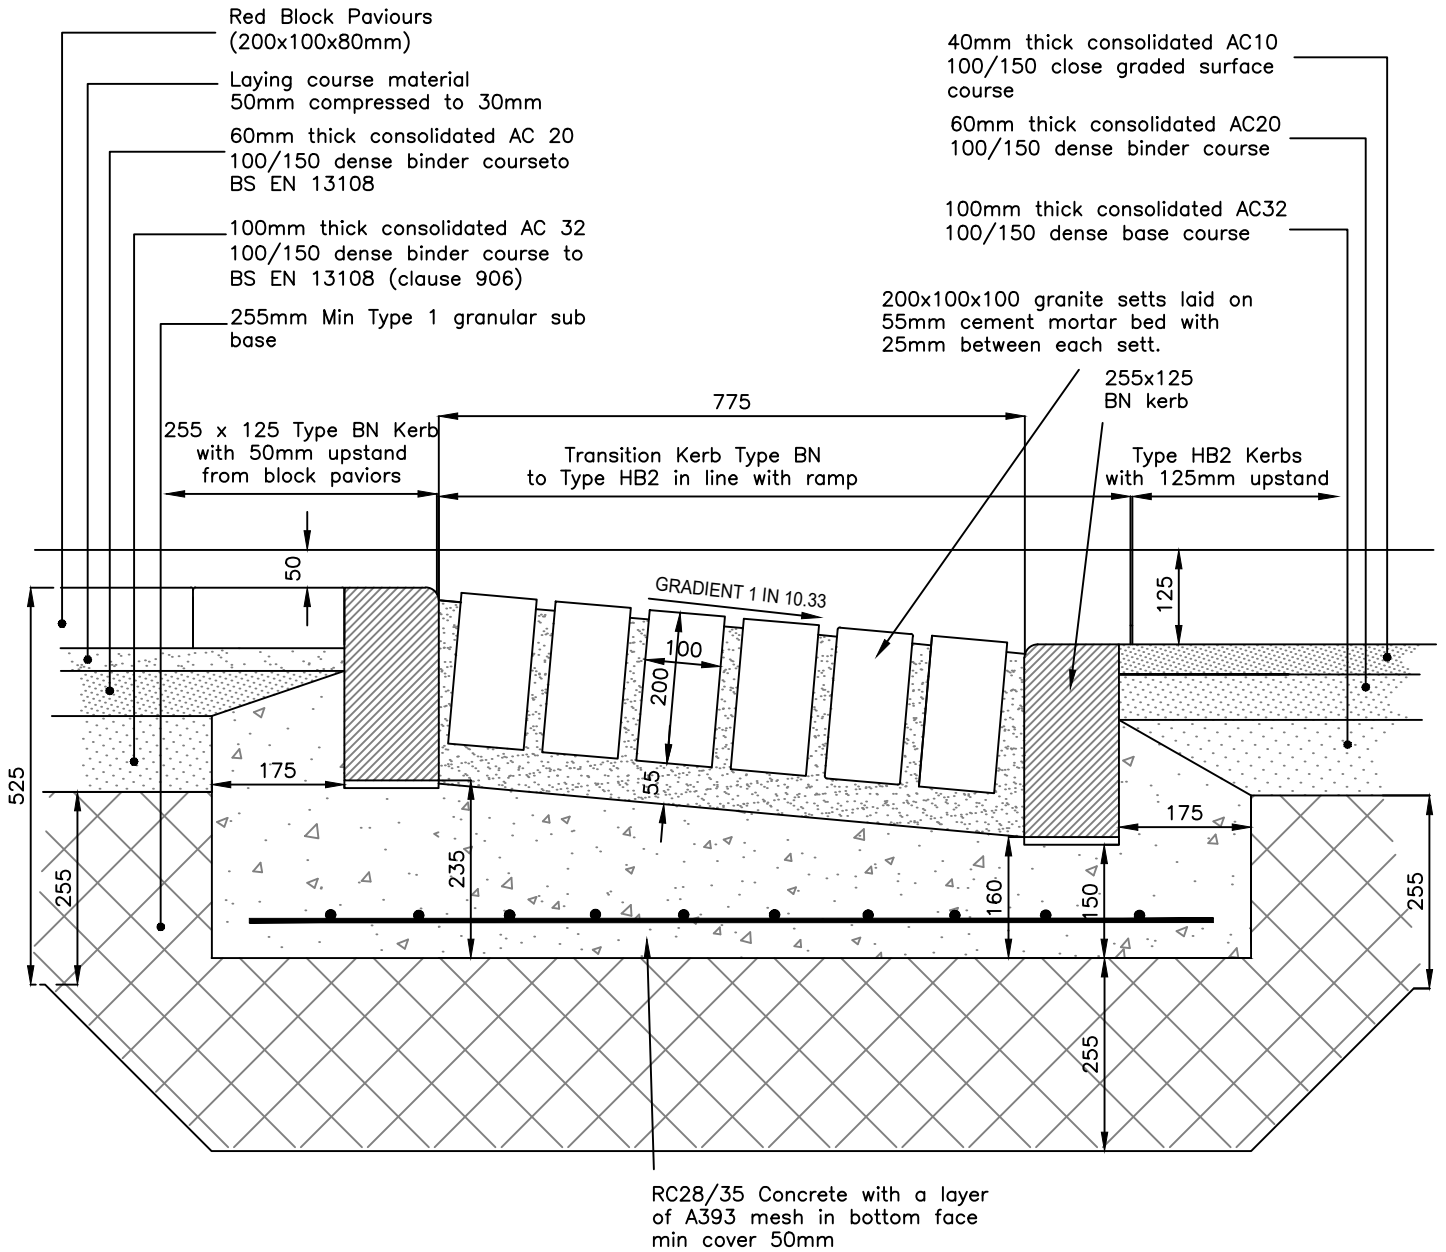

NOTES

1. All dimensions are in millimetres unless otherwise stated
2. All blocks to be laid in accordance with BS 7533
3. No cut block shall be less than one third of block
4. Weed killer to be applied at formation level
5. Min 50mm cover to A393 reinforcing mesh

RAMP DETAIL FOR RAISED CARRIAGEWAY
BLOCK PAVIOUR PLATEAU

COMMON STANDARDS FOR WALES
HIGHWAY DESIGN GUIDE

Drawn	MT
Checked	SZ
Date	Feb '20
Scale	N.T.S.
Drg. No.	213
Rev.	