



Rev.	Amendments	Date	Made By	Chk'd By

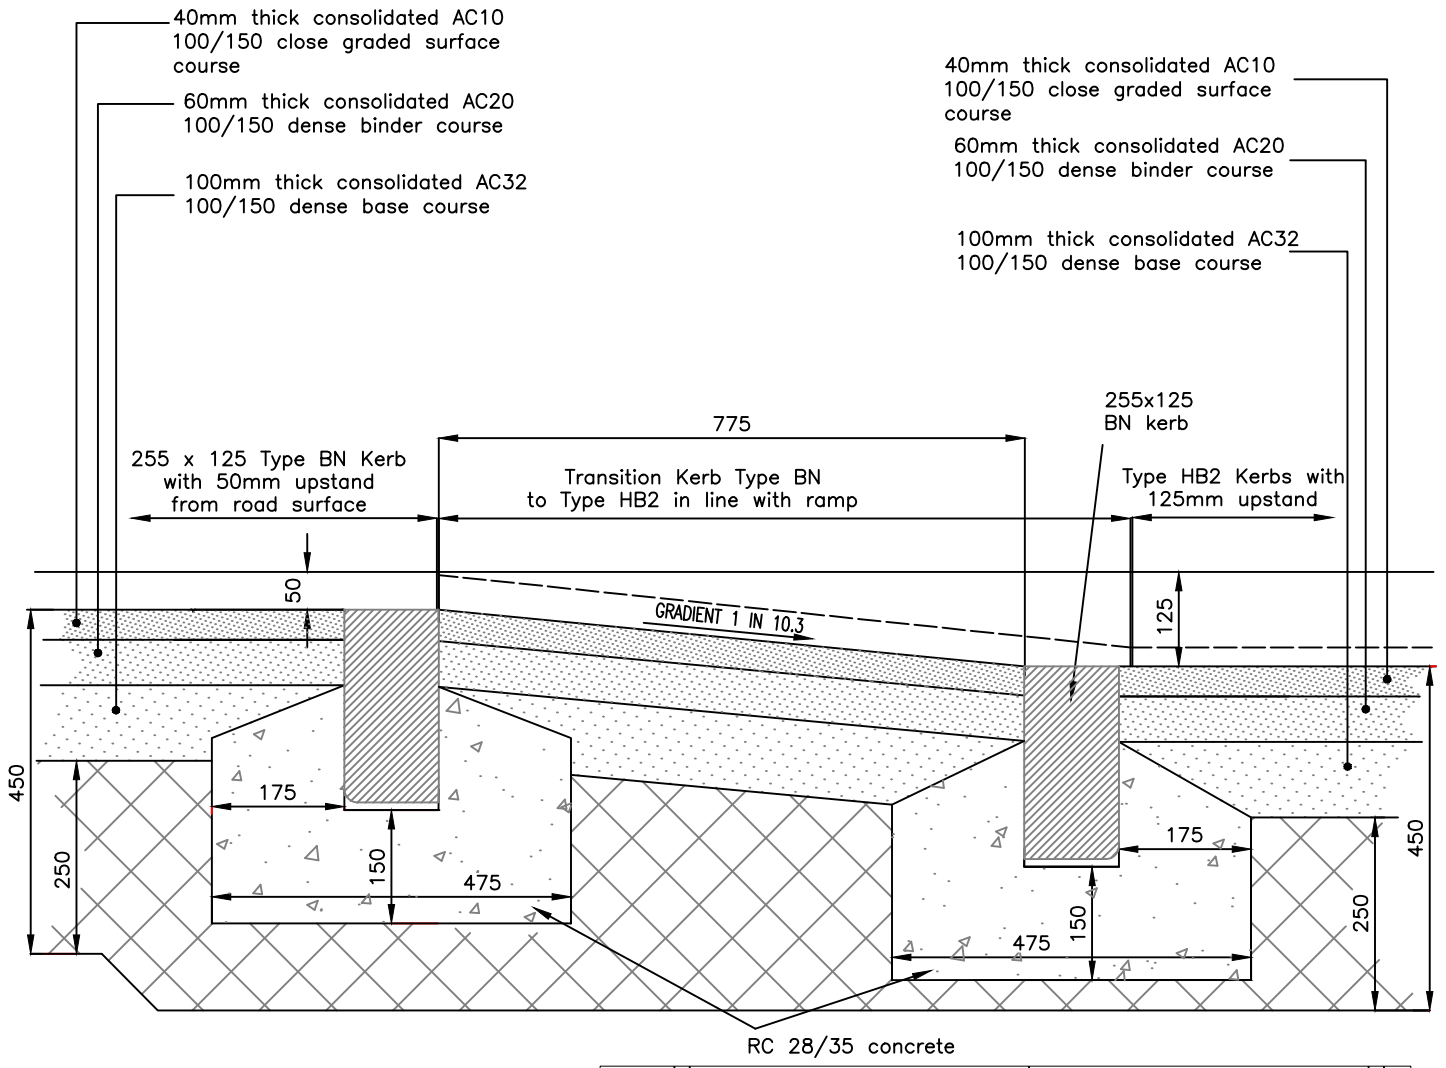

**NOTES**

1. All dimensions are in millimeters unless otherwise stated
2. Ramps to be marked with ramp warning triangle marking to TSRGD Diag 1062 as shown on inset detail.
3. All road markings to be of thermoplastic spray or screed with solid glass beads and designed and set out in accordance with Chapter 5 of the Traffic Signs Manual and the Traffic Signs and General Regulations.
4. Road markings shall be applied immediately on completion of surfacing operations.

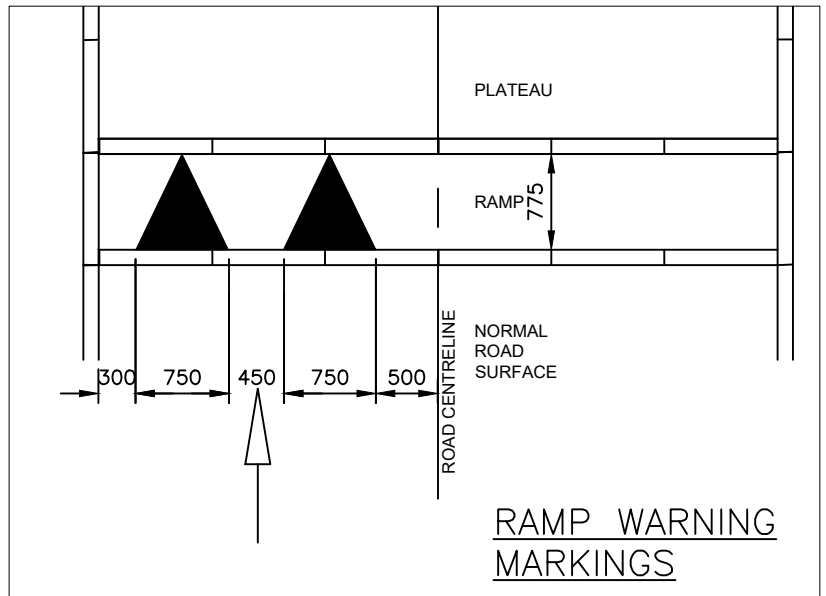

**RAMP DETAIL FOR RAISED CARRIAGEWAY  
MACADAM PLATEAU & RAMP**

**COMMON STANDARDS FOR WALES  
HIGHWAY DESIGN GUIDE**

Drawn	MT
Checked	SZ
Date	Feb '20
Scale	N.T.S.
Drg. No.	216
Rev.	