



| Rev. | Amendments | Date | Made By | Chk'd By |
|------|------------|------|---------|----------|
| | | | | |
| | | | | |

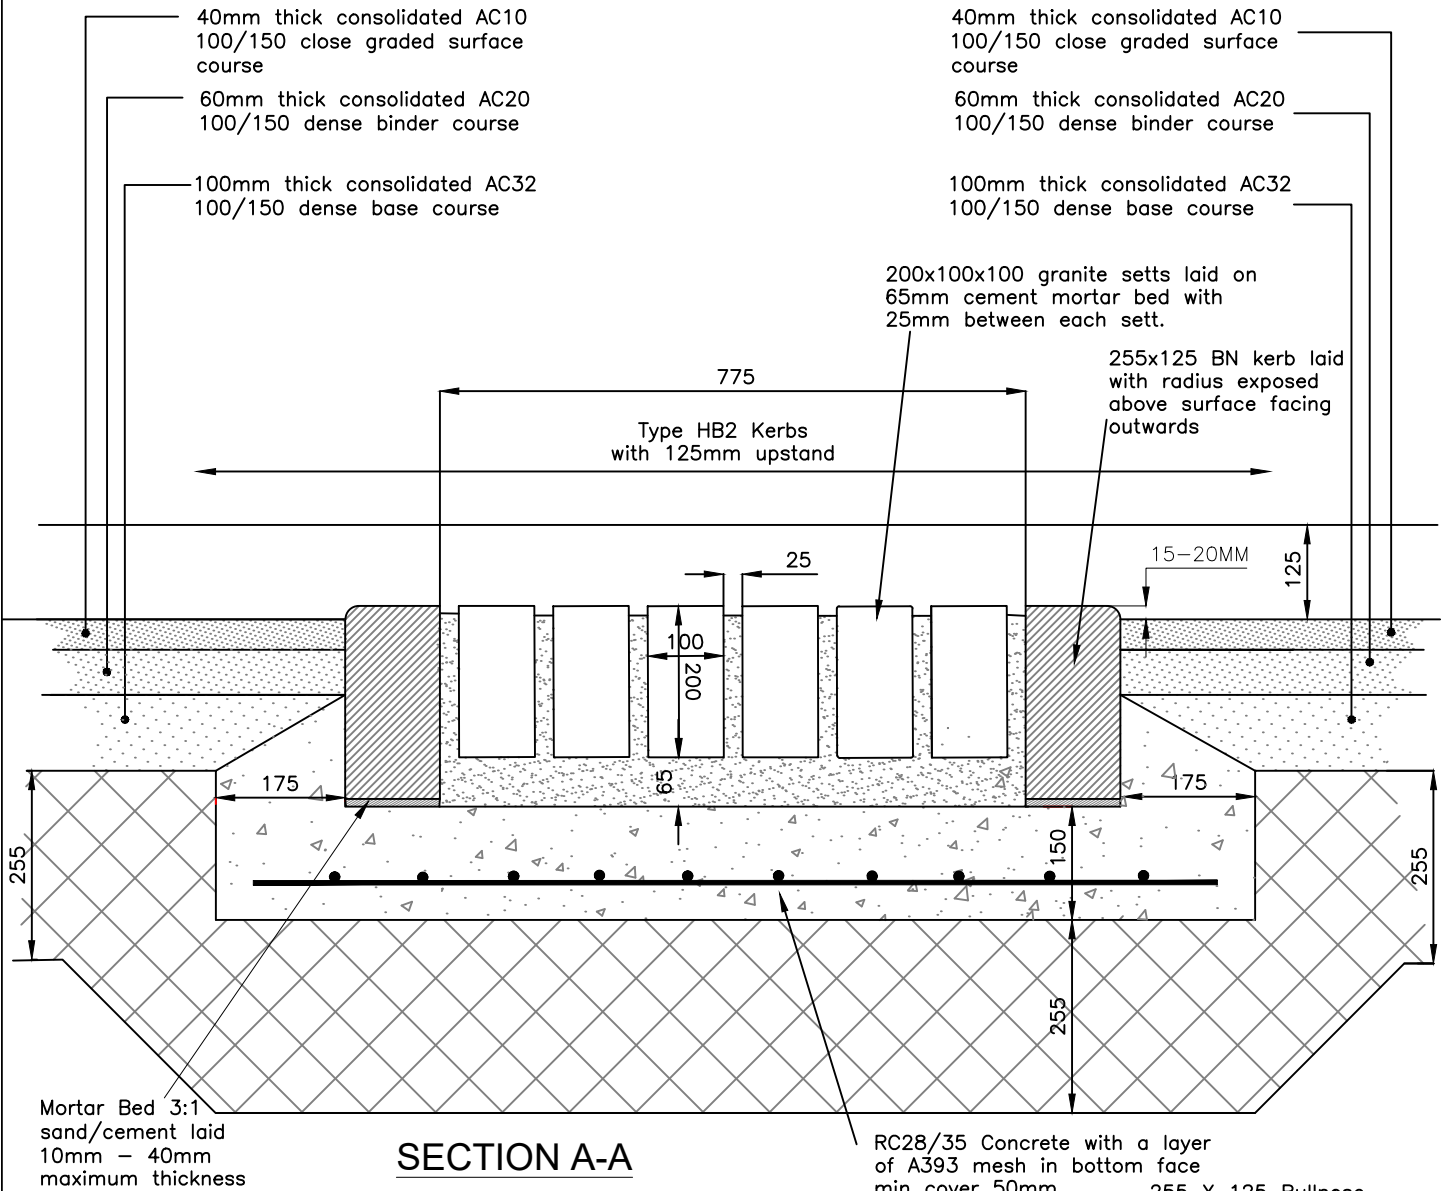

NOTES

1. All dimensions are in millimetres unless otherwise stated
2. All blocks to be laid in accordance with BS 7533
3. No cut block shall be less than one third of block
4. Weed killer to be applied at formation level
5. Min 50mm cover to A393 reinforcing mesh

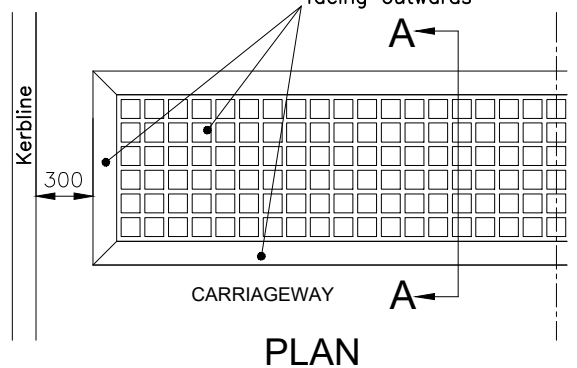

RUMBLE STRIP

COMMON STANDARDS FOR WALES
HIGHWAY DESIGN GUIDE

| | |
|----------|---------|
| Drawn | MT |
| Checked | SZ |
| Date | Feb '20 |
| Scale | N.T.S. |
| Drg. No. | 217 |
| Rev. | |