


Rev.	Amendments	Date	Made By	Chk'd By

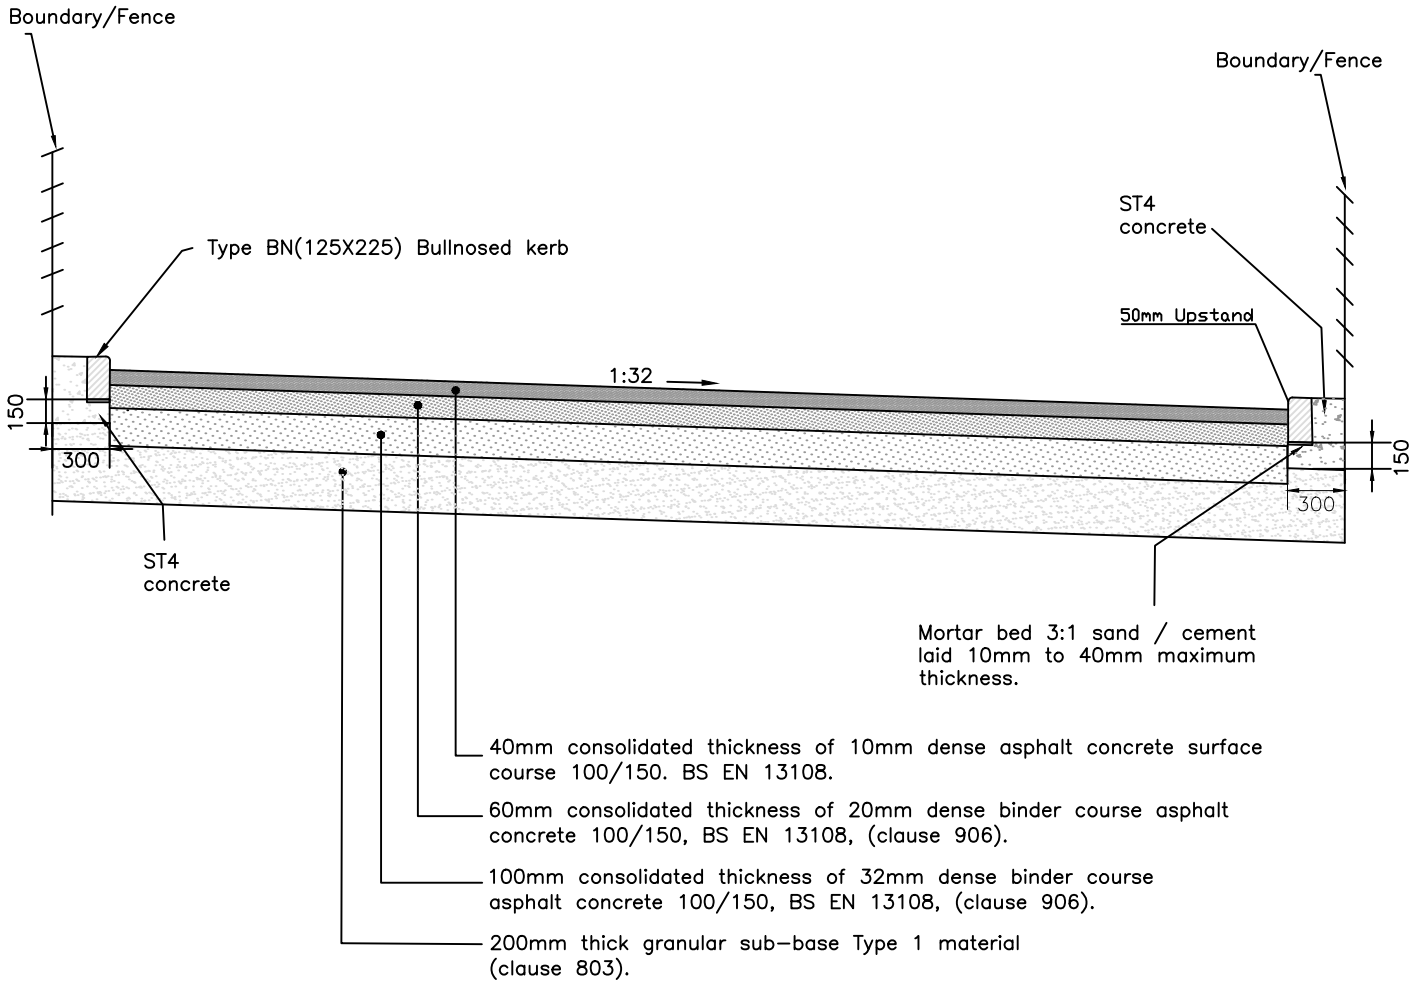

**NOTES**

1. Lane should be positively drained.

BACK LANE CONSTRUCTION

COMMON STANDARDS FOR WALES  
HIGHWAY DESIGN GUIDE

Drawn	MT
Checked	SZ
Date	Feb '20
Scale	N.T.S.
Drg. No.	221
Rev.	