


Rev.	Amendments	Date	Made By	Chk'd By

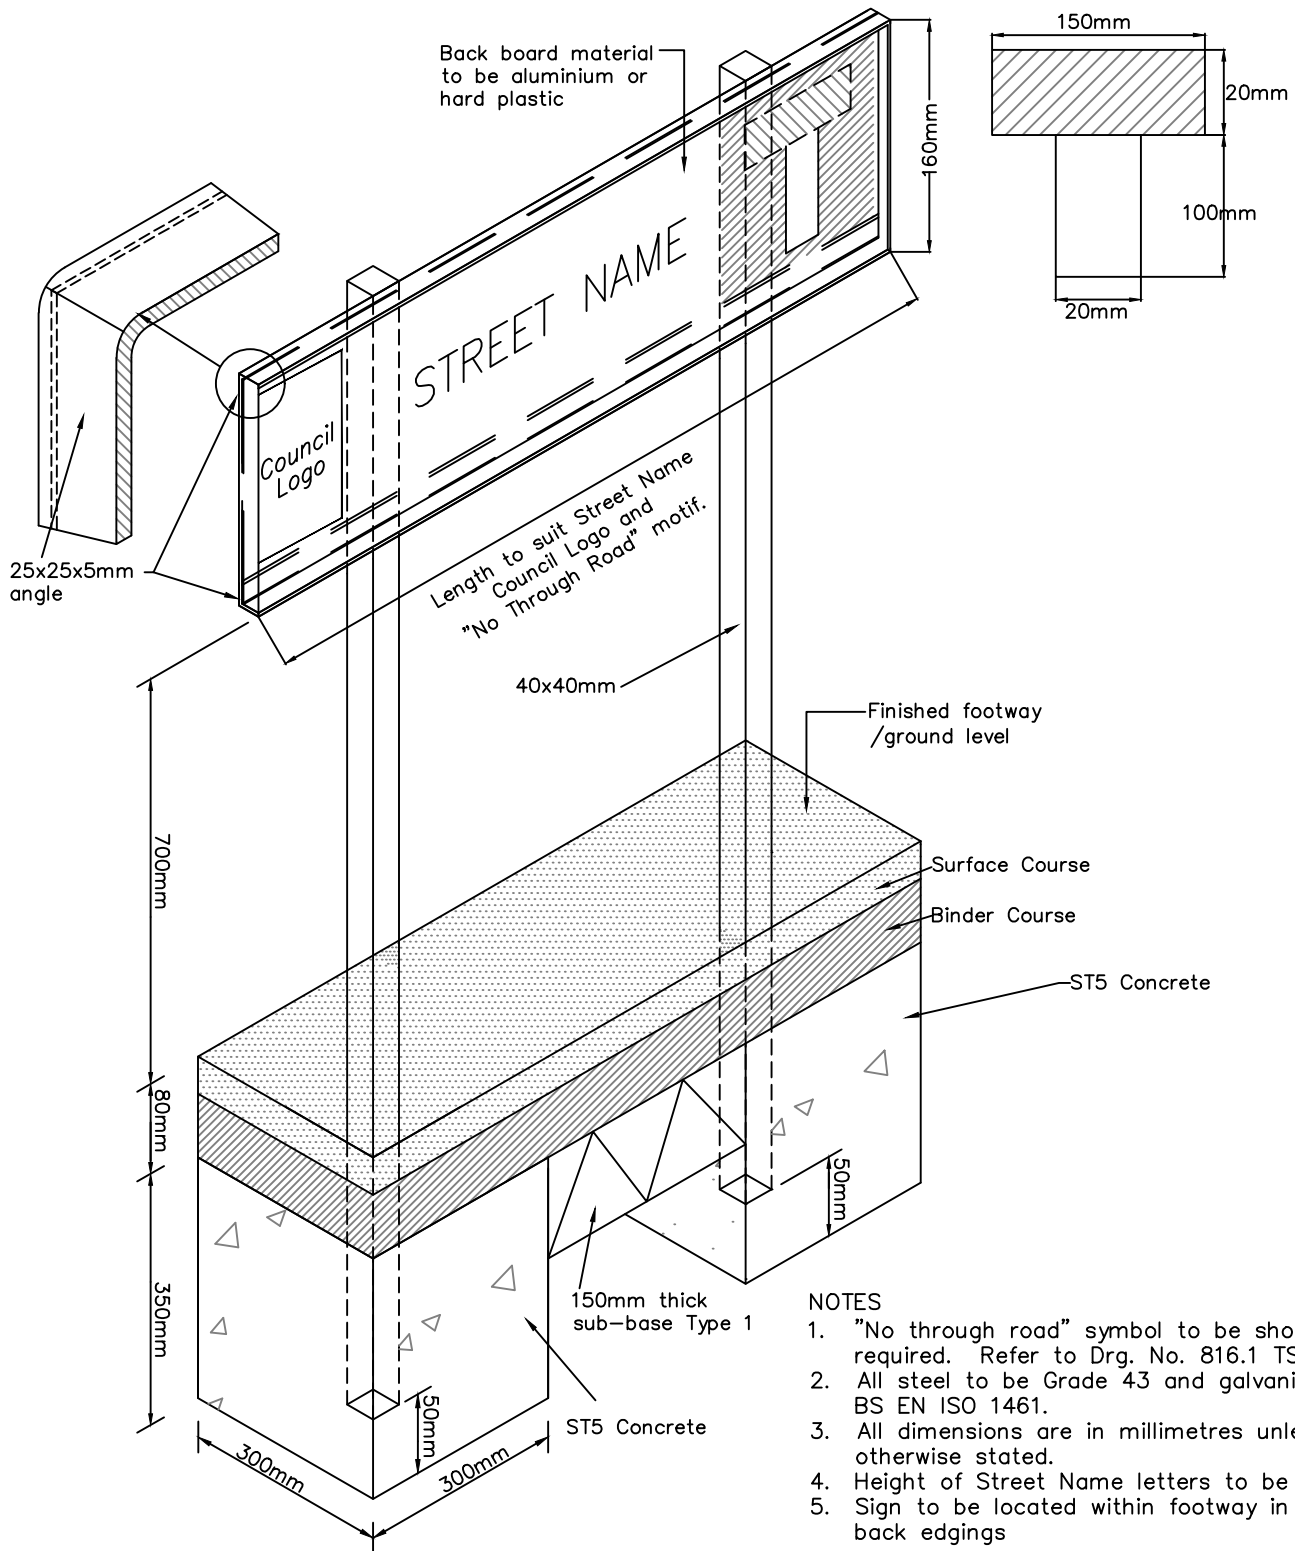

NOTES

1. "No through road" symbol to be shown if required. Refer to Drg. No. 816.1 TSRGD.
2. All steel to be Grade 43 and galvanised to BS EN ISO 1461.
3. All dimensions are in millimetres unless otherwise stated.
4. Height of Street Name letters to be 90mm.
5. Sign to be located within footway in front of back edgings

STREET NAME PLATE

COMMON STANDARDS FOR WALES
HIGHWAY DESIGN GUIDE

Drawn	MT
Checked	SZ
Date	Feb '20
Scale	N.T.S.
Drg. No.	415
Rev.	