


Rev.	Amendments	Date	Made By	Chk'd By

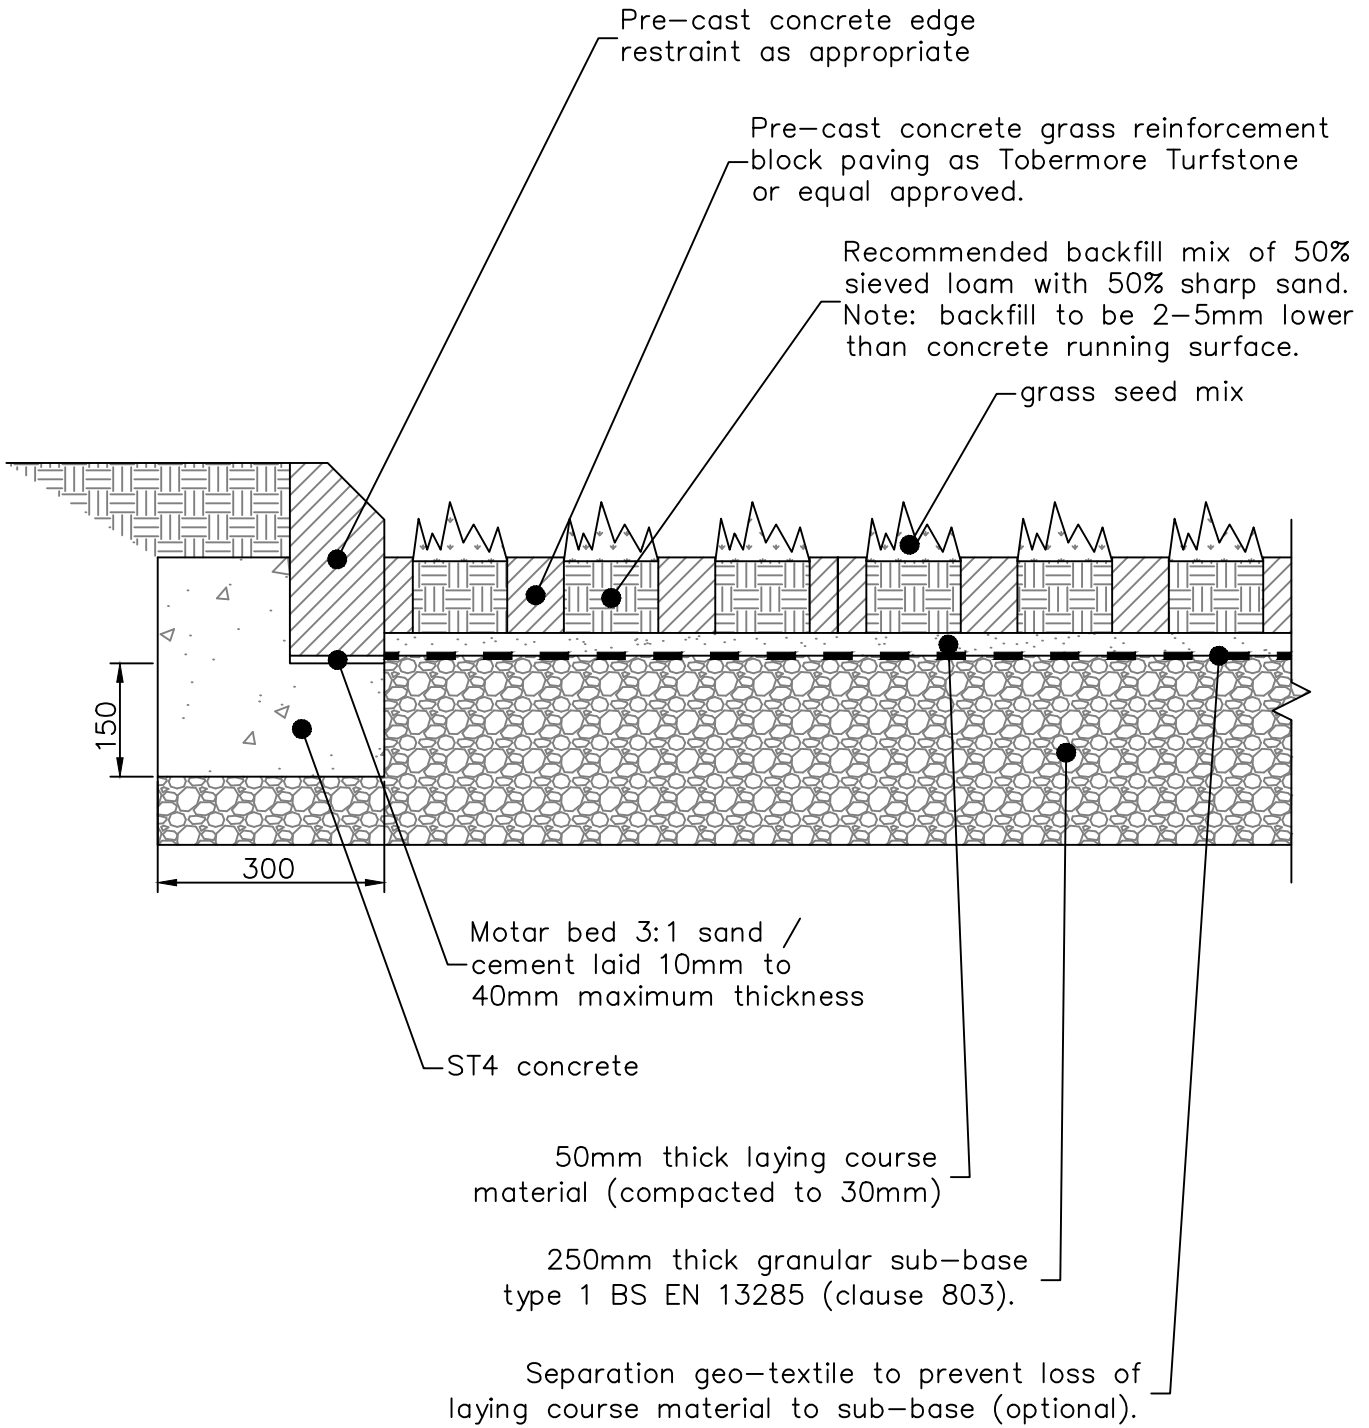

GRASS REINFORCEMENT BLOCK PAVING

COMMON STANDARDS FOR WALES
HIGHWAY DESIGN GUIDE

Drawn	MT
Checked	SZ
Date	Feb '20
Scale	N.T.S.
Drg. No.	419
Rev.	