


Rev.	Amendments	Date	Made By	Chk'd By

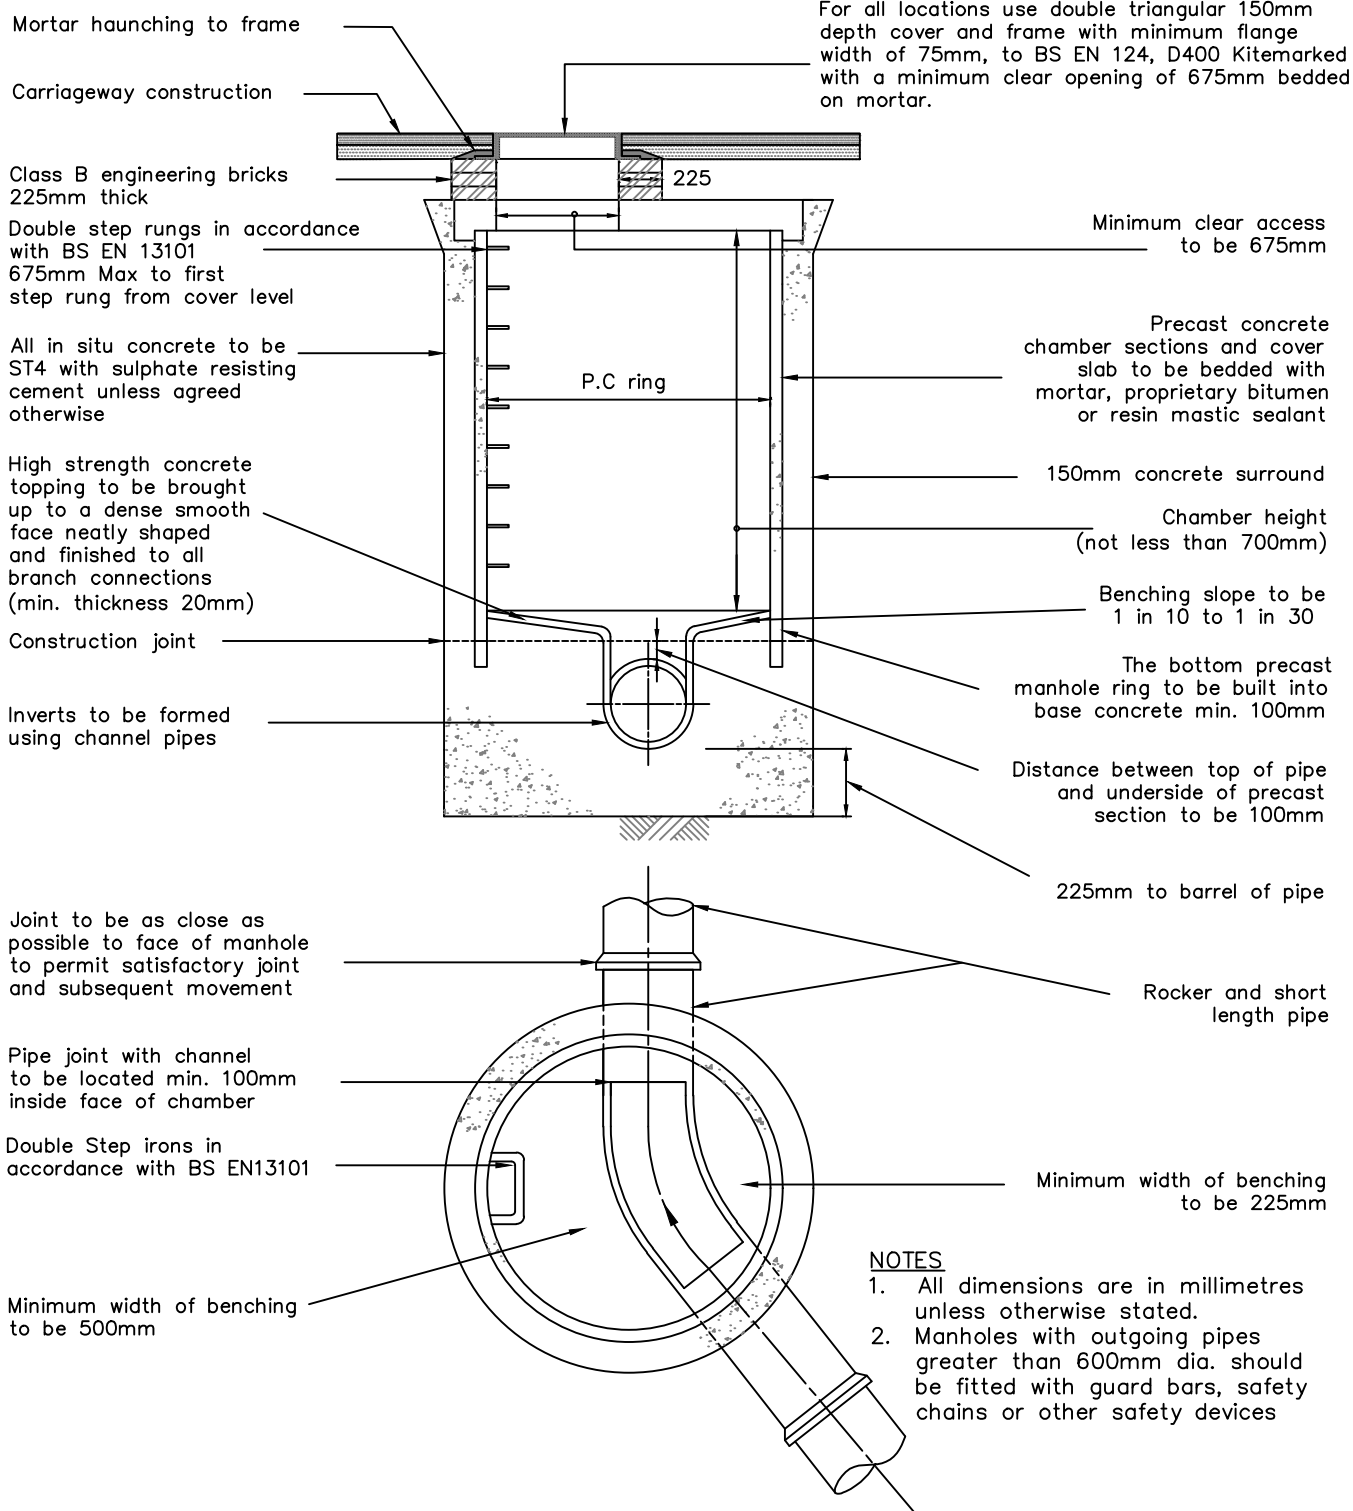

- NOTES**
1. All dimensions are in millimetres unless otherwise stated.
  2. Manholes with outgoing pipes greater than 600mm dia. should be fitted with guard bars, safety chains or other safety devices

**MANHOLE DETAIL – TYPE B**  
 Maximum Depth From Ground Level to Soffit of Pipe 3.0m

<p>COMMON STANDARDS FOR WALES</p> <p>HIGHWAY DESIGN GUIDE</p>	Drawn	MT
	Checked	SZ
	Date	Feb '20
	Scale	N.T.S.
	Drg. No.	502
	Rev.	