



Rev.	Amendments	Date	Made By	Chk'd By

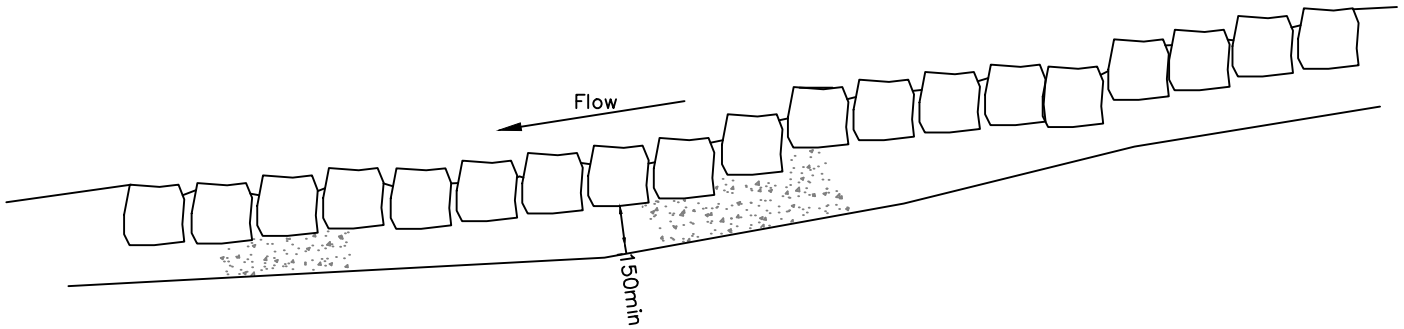

TYPICAL LONGITUDINAL SECTION OF THE DITCH BED

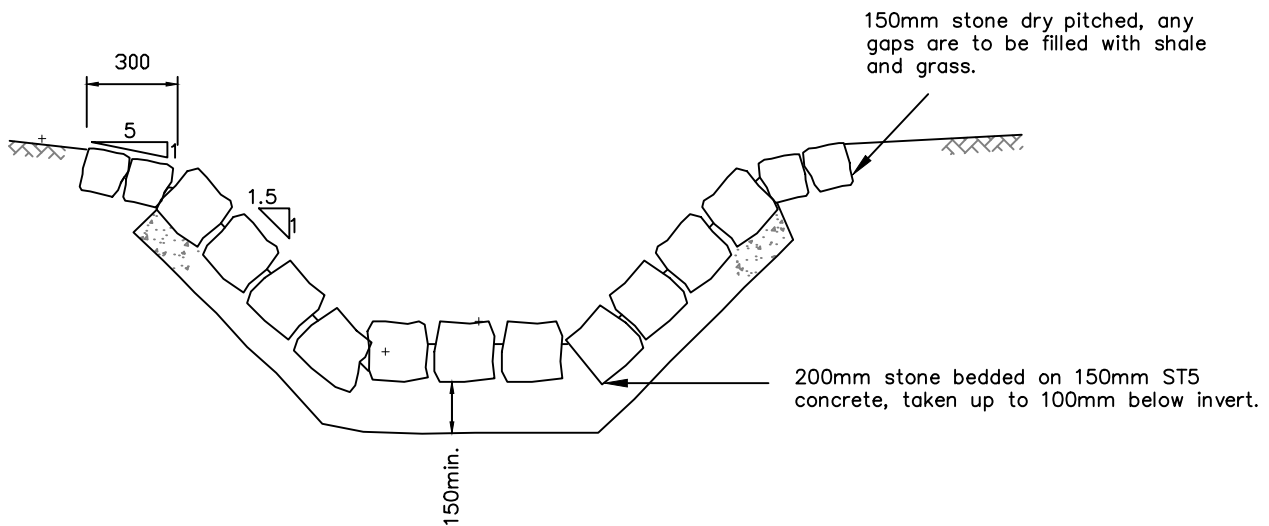

NOTES

1. All dimensions are in millimetres.
2. The thickness of the exposed stone face shall be 100mm min, 400mm max.
3. Maximum spacing between stones to be 50mm in angles, 30mm at adjacent faces.

STONE LINED DITCH

COMMON STANDARDS FOR WALES  
HIGHWAY DESIGN GUIDE

Drawn	MT
Checked	SZ
Date	Feb '20
Scale	N.T.S.
Drg. No.	517
Rev.	