



Rev.	Amendments	Date	Made By	Chk'd By

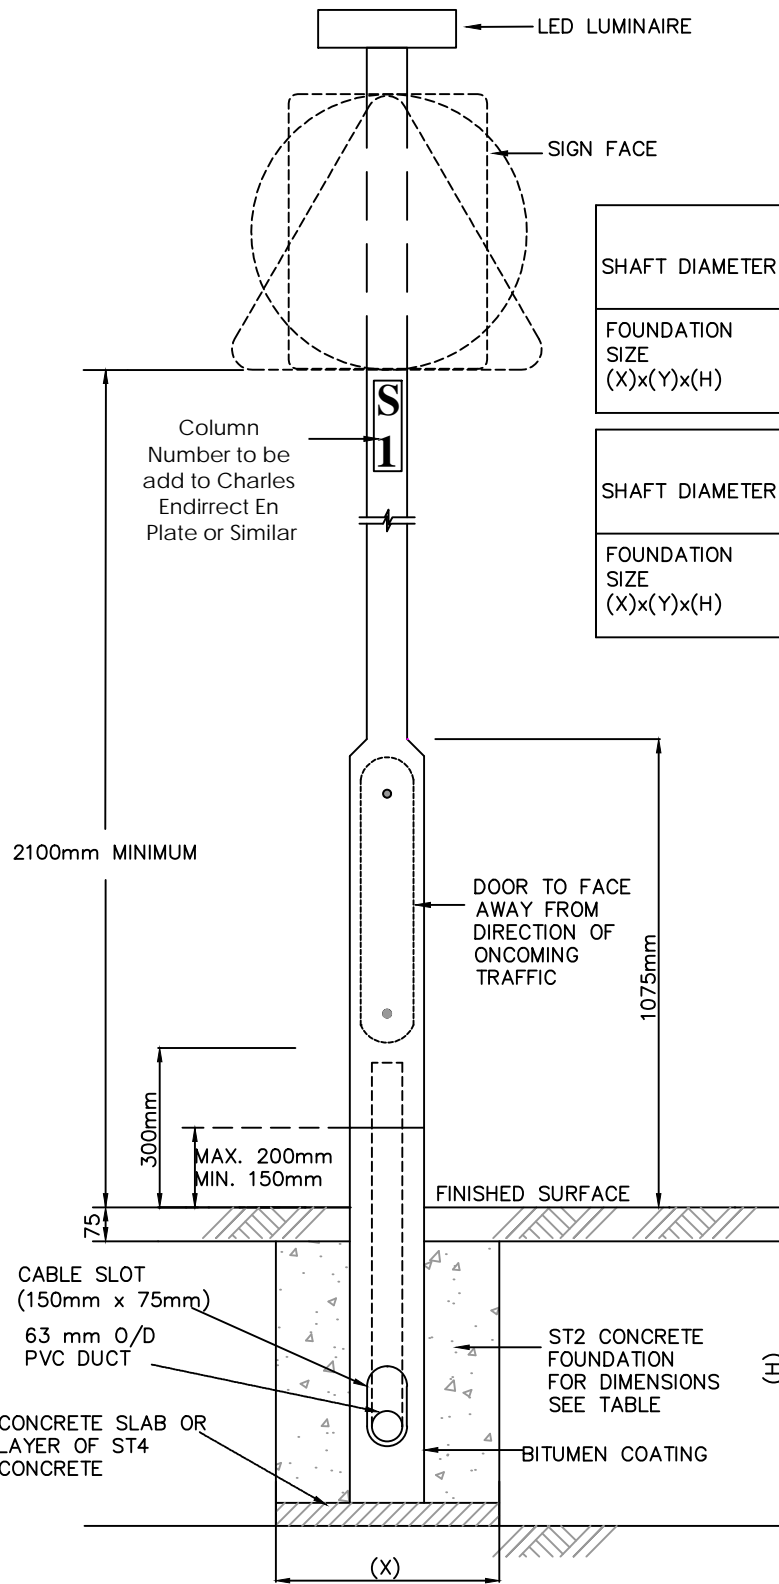

FOUNDATION DIMENSIONS

SHAFT DIAMETER	UP TO 78mm	79–89mm	90–115mm
FOUNDATION SIZE (X)x(Y)x(H)	700x700x600 mm	700x700x750 mm	800x800x800 mm

SHAFT DIAMETER	OVER 115mm
FOUNDATION SIZE (X)x(Y)x(H)	TO BE APPROVED BY THE ENGINEER

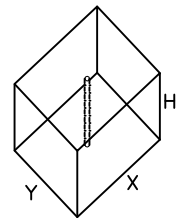

FOUNDATION DETAIL

NOTE

Columns located within verge or other grassed areas are to be provided with a concrete mowing strip approx 900 x 900mm laid to suit site levels
Mowing strip may be formed by forming a square using 900 x 150mm edging kerbs around the post and filling with 150mm of grade ST4 concrete with float finish.

SINGLE SIGN POST (ILLUMINATED)

COMMON STANDARDS FOR WALES
HIGHWAY DESIGN GUIDE

Drawn	MT
Checked	SZ
Date	Feb '20
Scale	N.T.S.
Drg. No.	705
Rev.	