



DO NOT SCALE

100
0 10
Millimetres

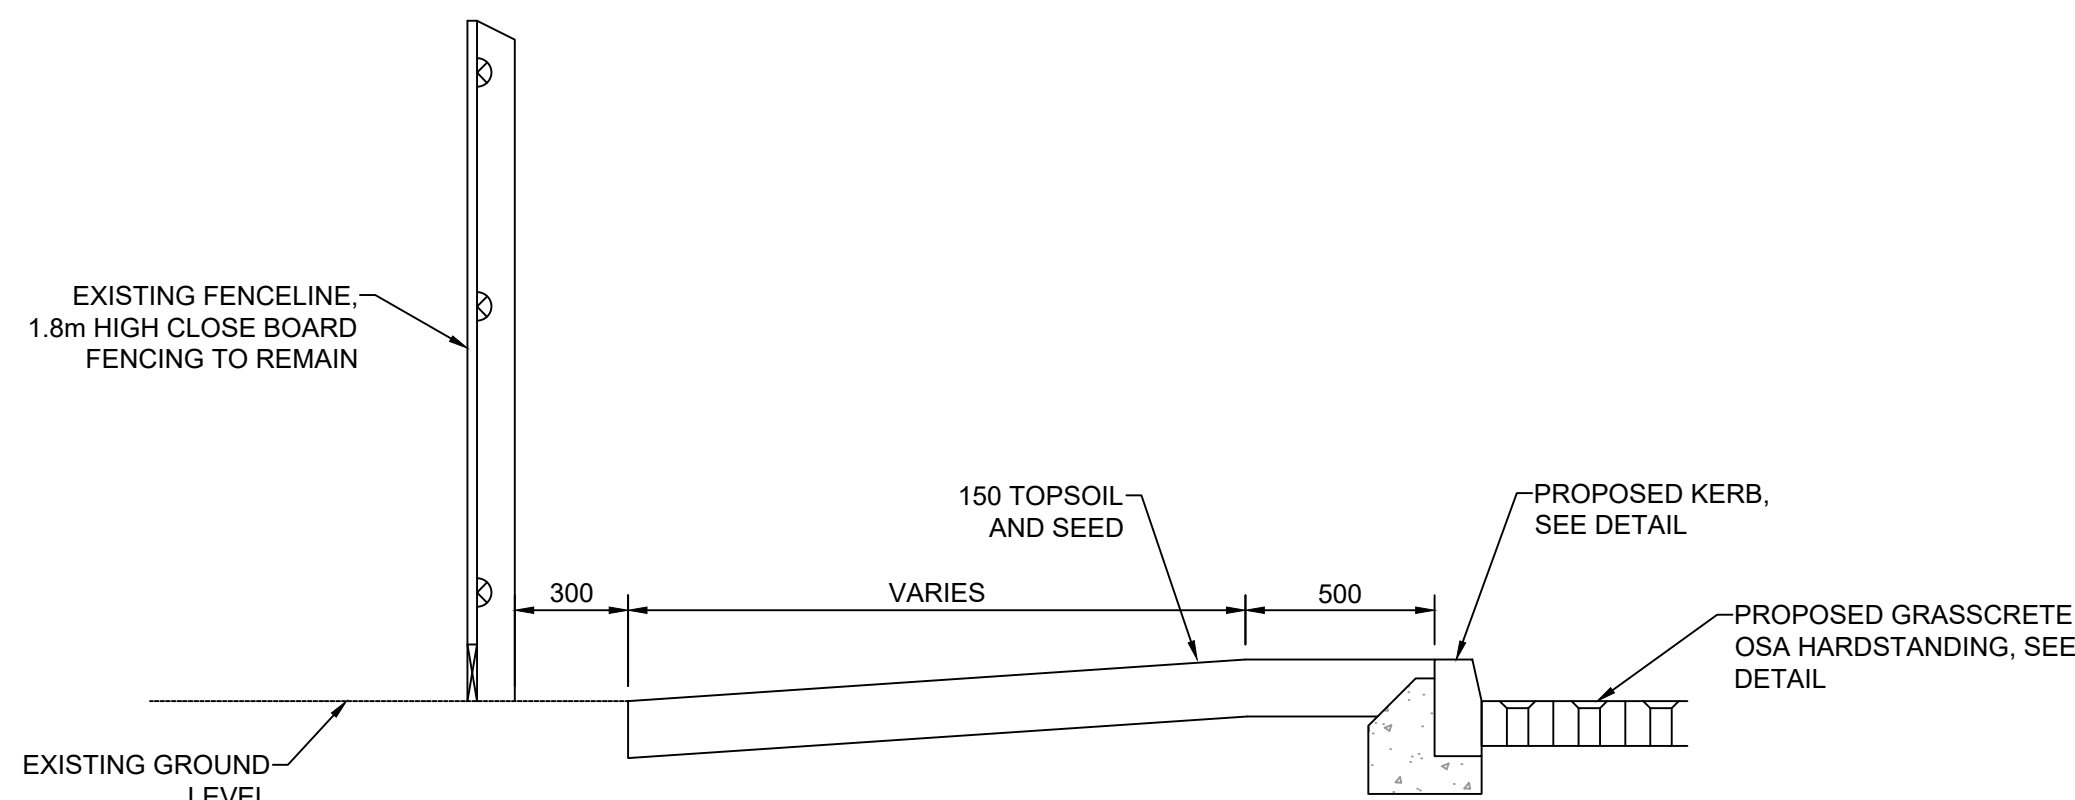


INLET STRUCTURE RAISED GROUND TYPICAL DETAIL

1:20

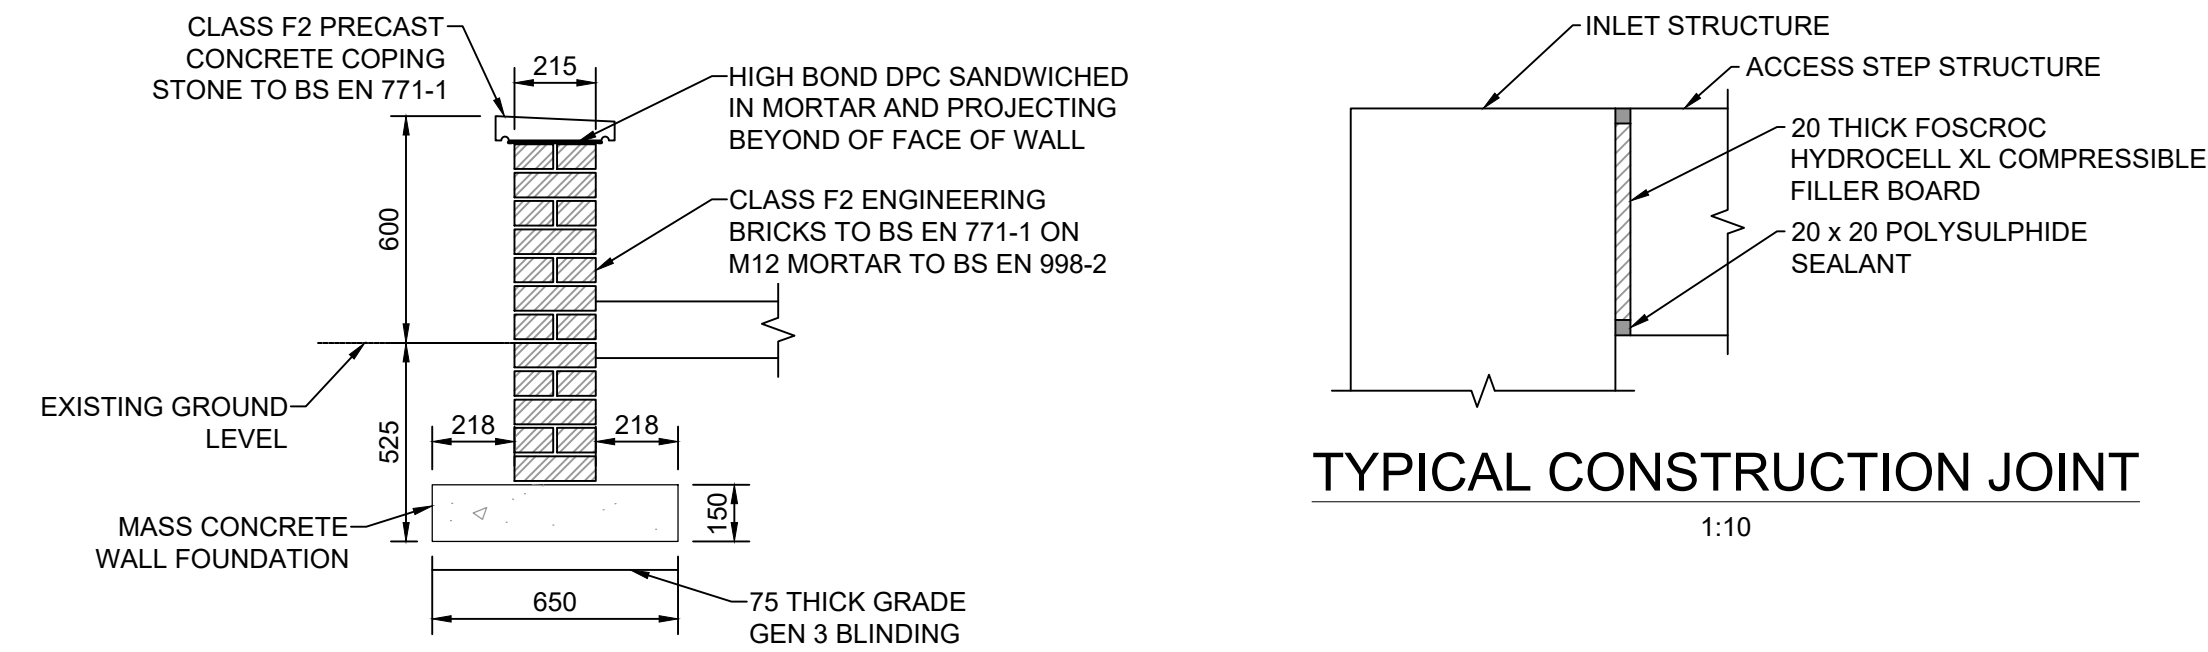


TYPICAL FREE STANDING BRICK WALL DETAIL

1:20

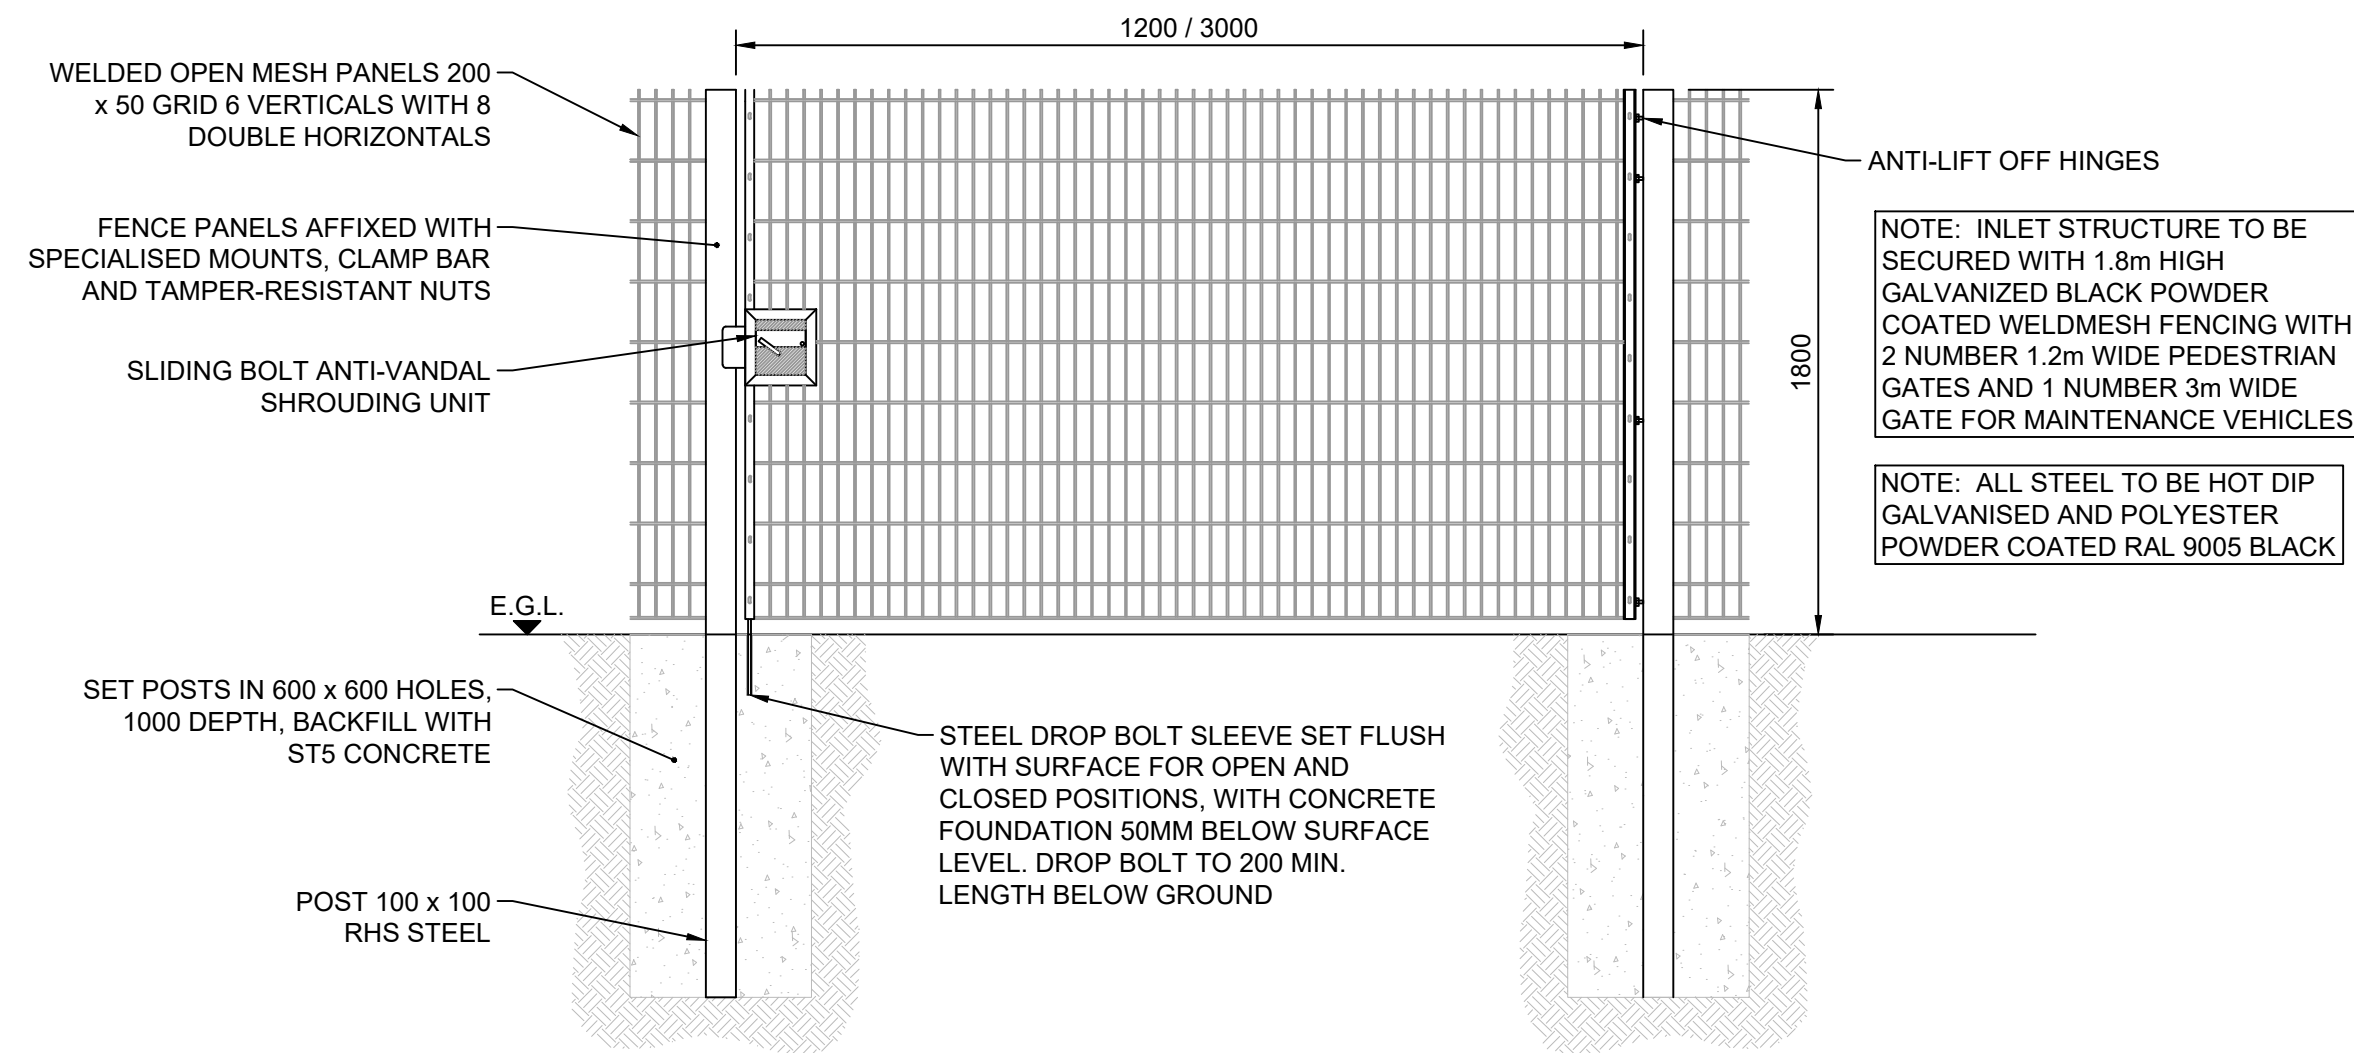


STEEL WELD MESH GATE DETAIL

1:25

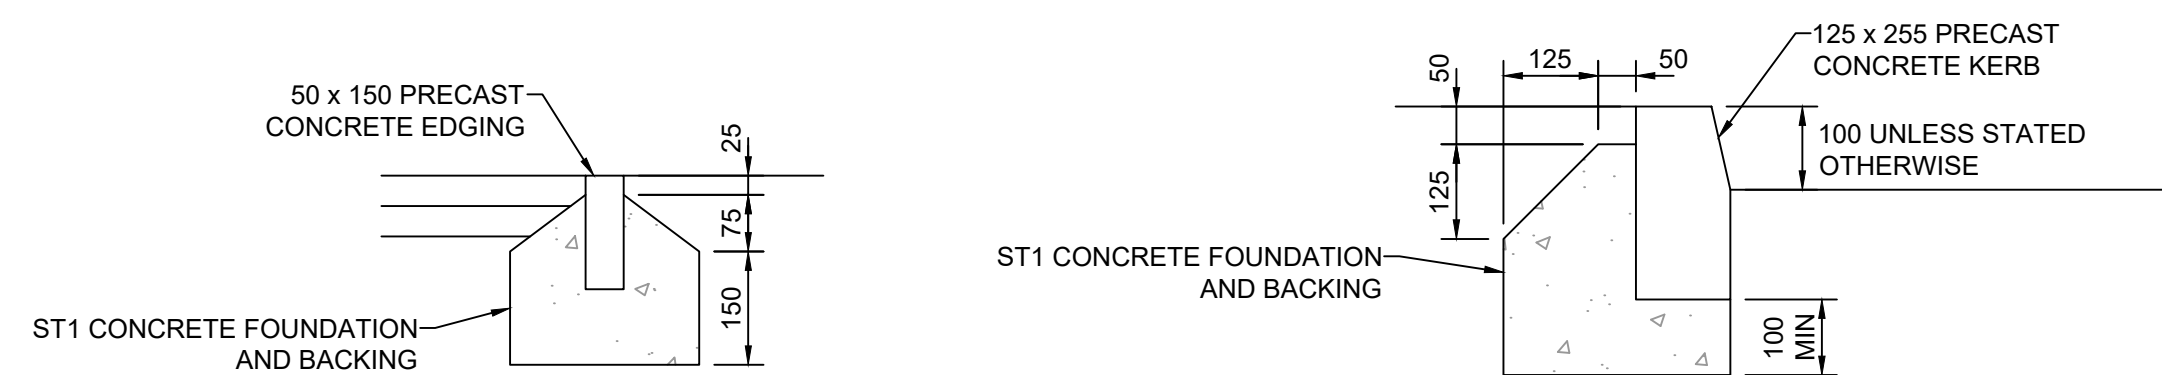


TYPICAL EDGING KERB DETAIL

SCALE 1:10

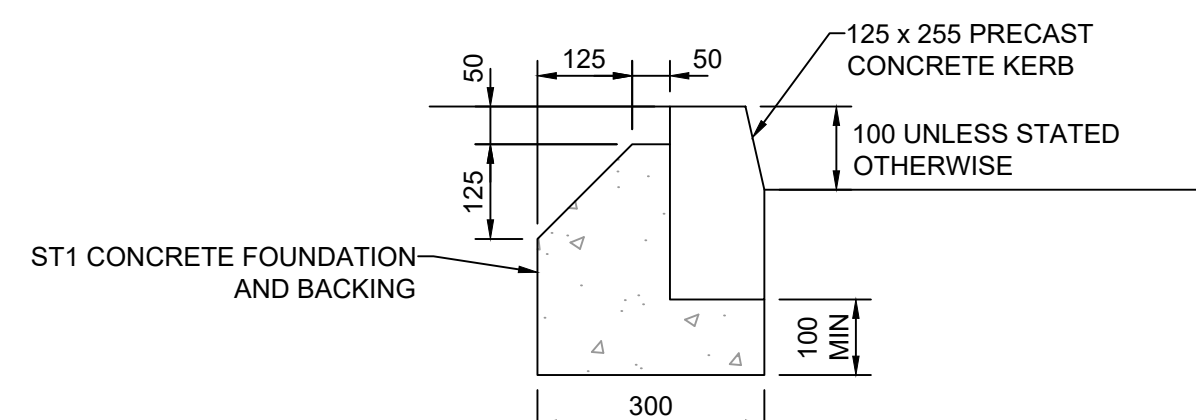


TYPICAL KERB DETAIL

SCALE 1:10

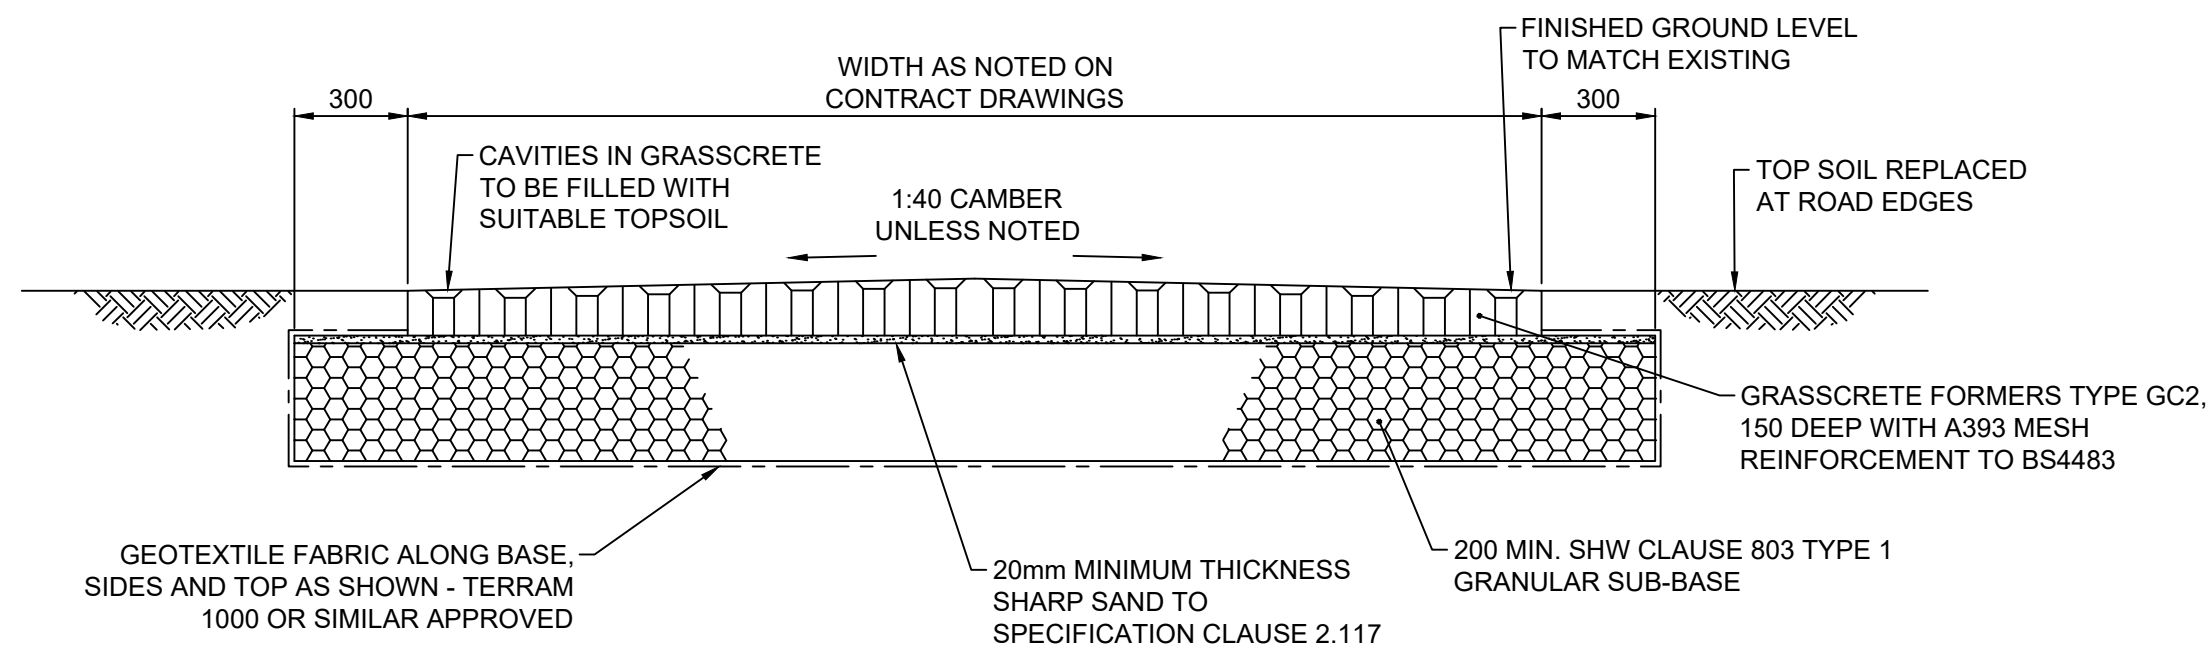


TYPICAL GRASSCRETE DETAIL

1:20

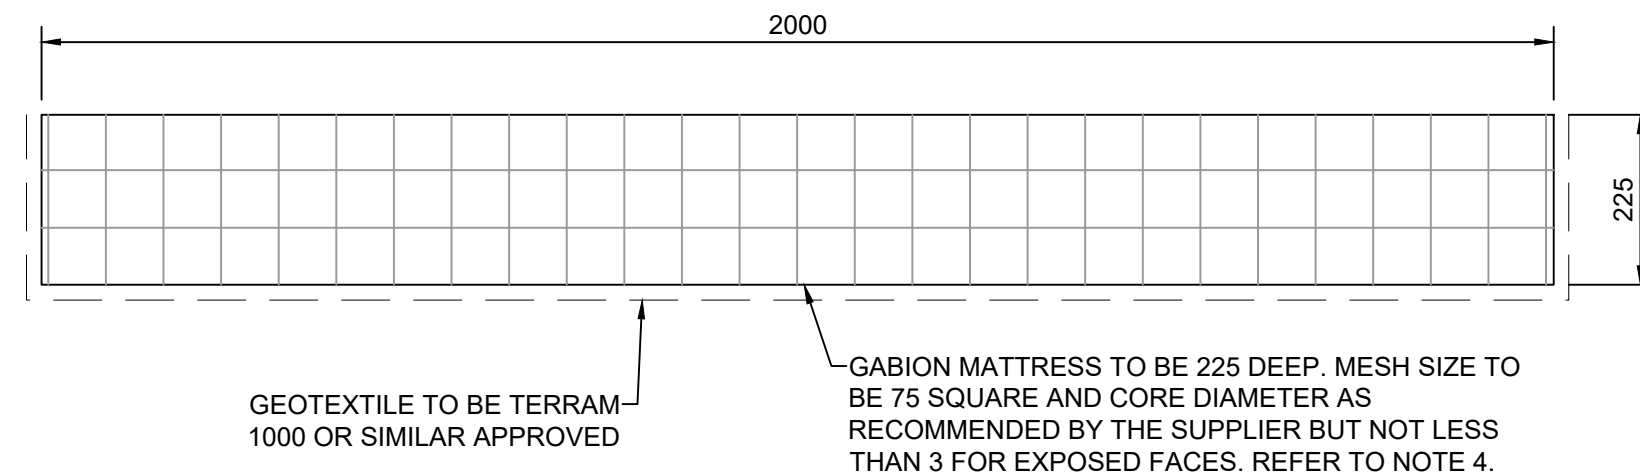


GABION MATTRESS DETAIL

SCALE 1:10

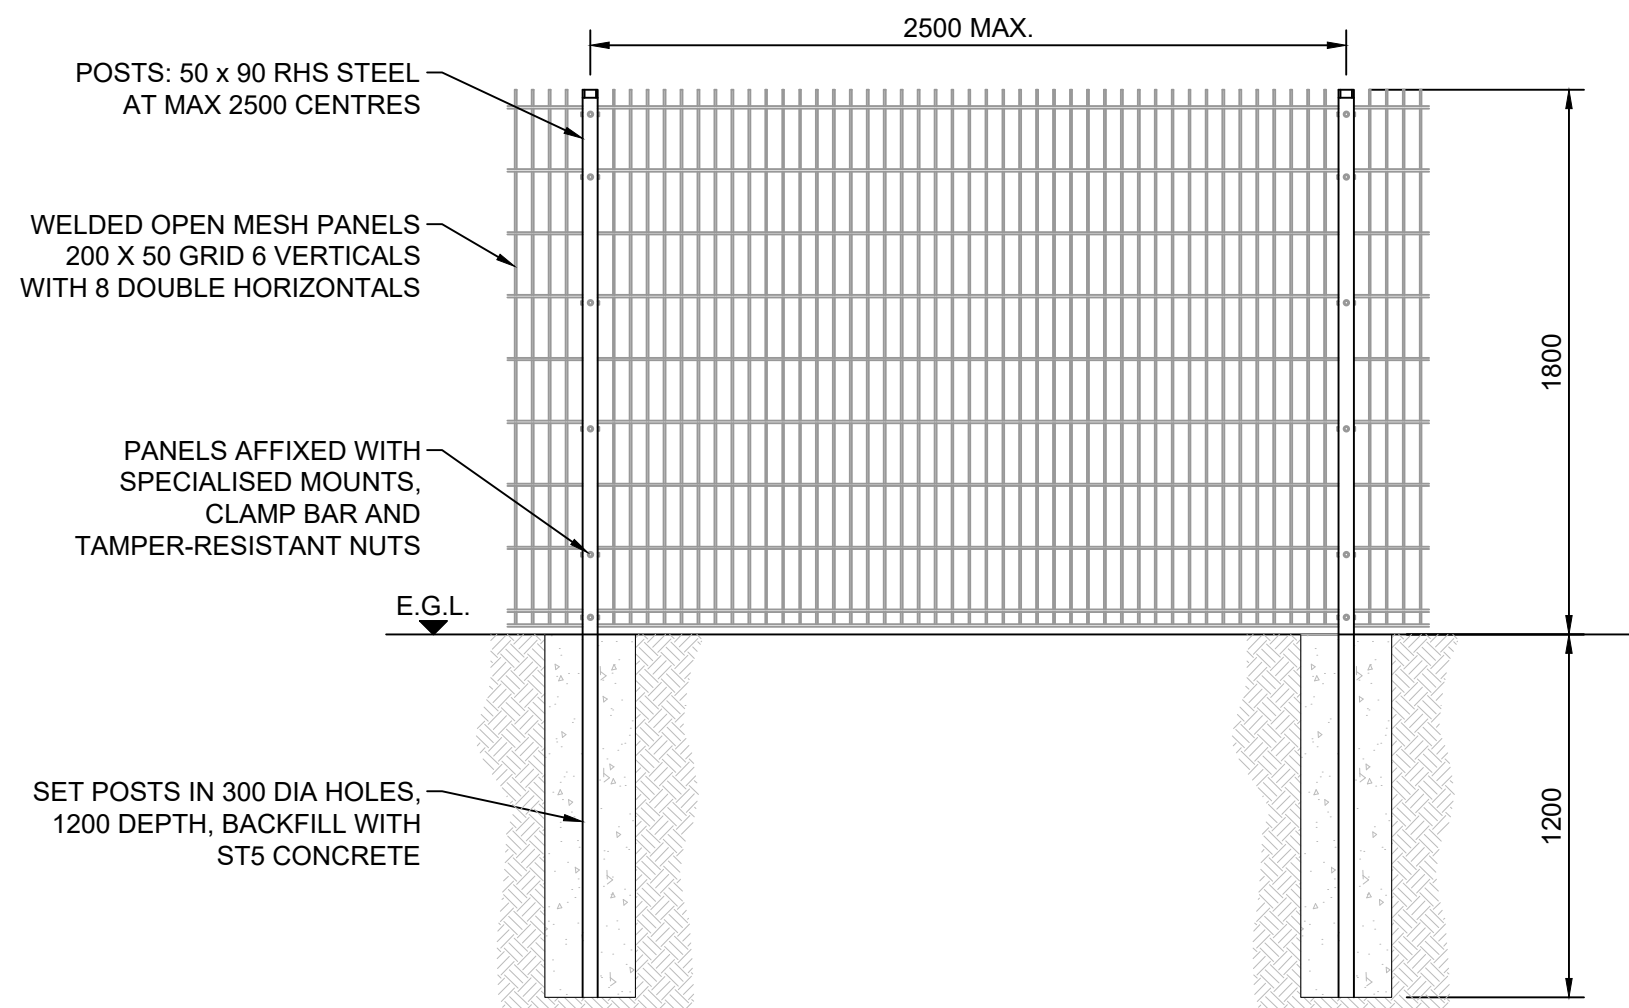


STEEL WELD MESH FENCE DETAIL

1:25

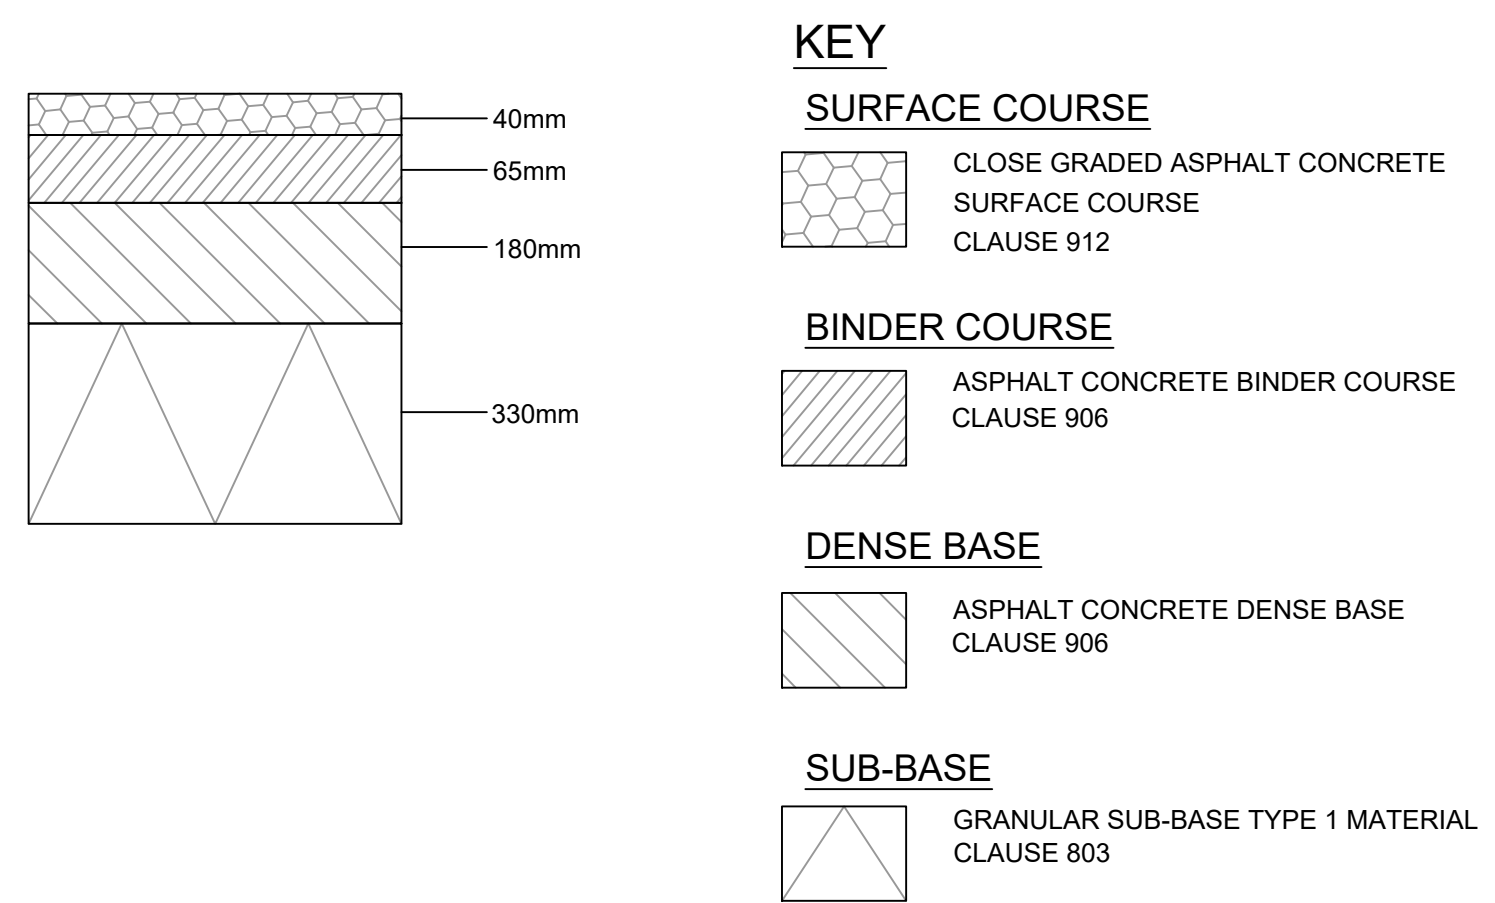


CARRIAGEWAY CONSTRUCTION

SCALE 1:10

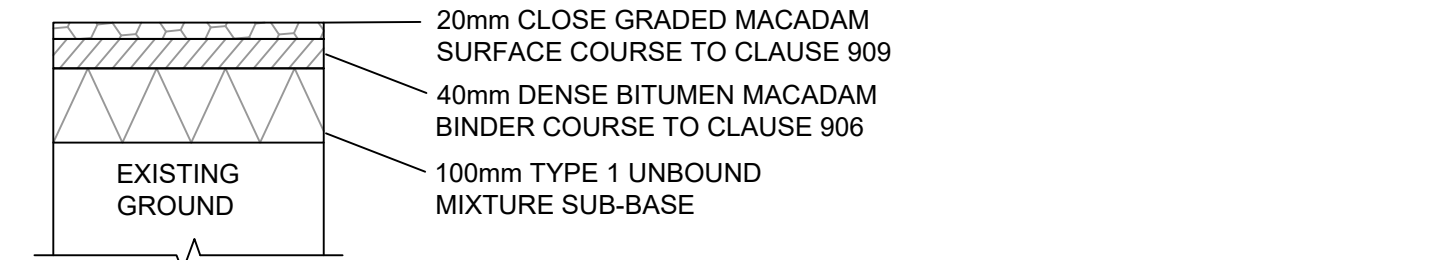

FOOTWAY CONSTRUCTION

SCALE 1:10

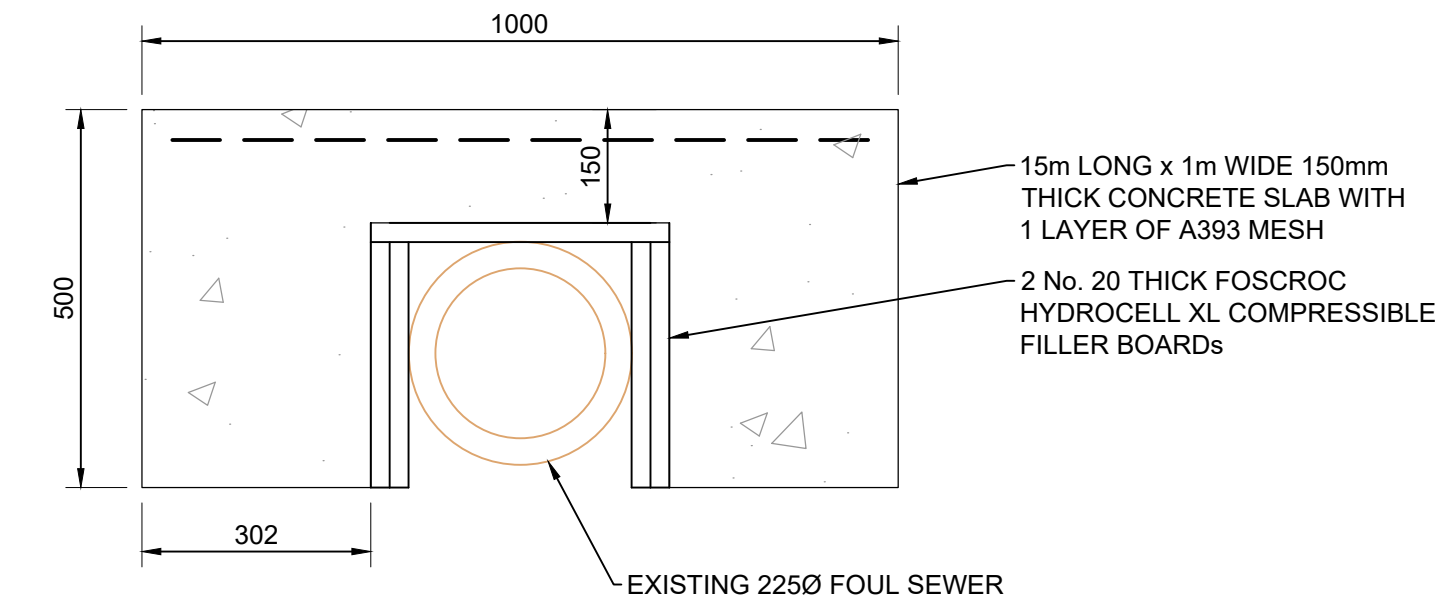

TYPICAL PIPE PROTECTION DETAIL

1:10

NOTES

- ALL DIMENSIONS ARE IN MILLIMETRES UNLESS OTHERWISE NOTED.
- ALL LEVELS ARE IN METRES ABOVE ORDNANCE DATUM UNLESS OTHERWISE NOTED.
- ALL WASTE MATERIAL TO BE DISPOSED TO CONTRACTORS LICENSED TIP.
- ALL STEELWORK SHALL BE GALVANISED TO BS EN 1461.
- GABION BASKETS AND MATTRESS FILLED WITH LOCAL NATURAL STONE. GABION BASKETS SHALL BE HY-TEN PVC COATED MESH 3.0 - 3.5mm OR SIMILAR APPROVED. GABION BASKETS SHALL BE CUT TO SUIT AT CHANGES OF DIRECTION. GABION BASKETS AND MATTRESSES SHALL BE FULLY LACED TOGETHER, REFER TO SPECIFICATION.

Description						
Status	Revision	Drawn	Checked	Reviewed	Authorised	Issue Date
Description						
Status	Revision	Drawn	Checked	Reviewed	Authorised	Issue Date
Description						
Status	Revision	Drawn	Checked	Reviewed	Authorised	Issue Date
Description						
Issued For ECI						
Status	Revision	Drawn	Checked	Reviewed	Authorised	Issue Date
A5	C01	DJW	MT	RAM	DJW	24/07/24
Description						
For Planning						
Status	Revision	Drawn	Checked	Reviewed	Authorised	Issue Date
S6	P02	DJW	KH	MT	---	24/10/25

Drawing Suitability		Status	Project Title
FOR PLANNING		S6	CAENANT TERRACE ALLEVIATION SCHEME
SNC • LAVALIN ATKINS		Drawing Title	
Member of the SNC-Lavalin Group Copyright © SNC Lavalin (2019)		TYPICAL DETAILS SHEET 1	
Client		Drawing Number	
NEATH PORT TALBOT COUNTY BOROUGH COUNCIL		NE04_001 - ATK - GEN - SWMWREC - DR - CD - 000800	
Original Size: A1		Scale: AS SHOWN	Project Ref. No.: 5192784
Sheet: 1 of 3		Rev: P02	