



DO NOT SCALE


100
0
10
Millimetres

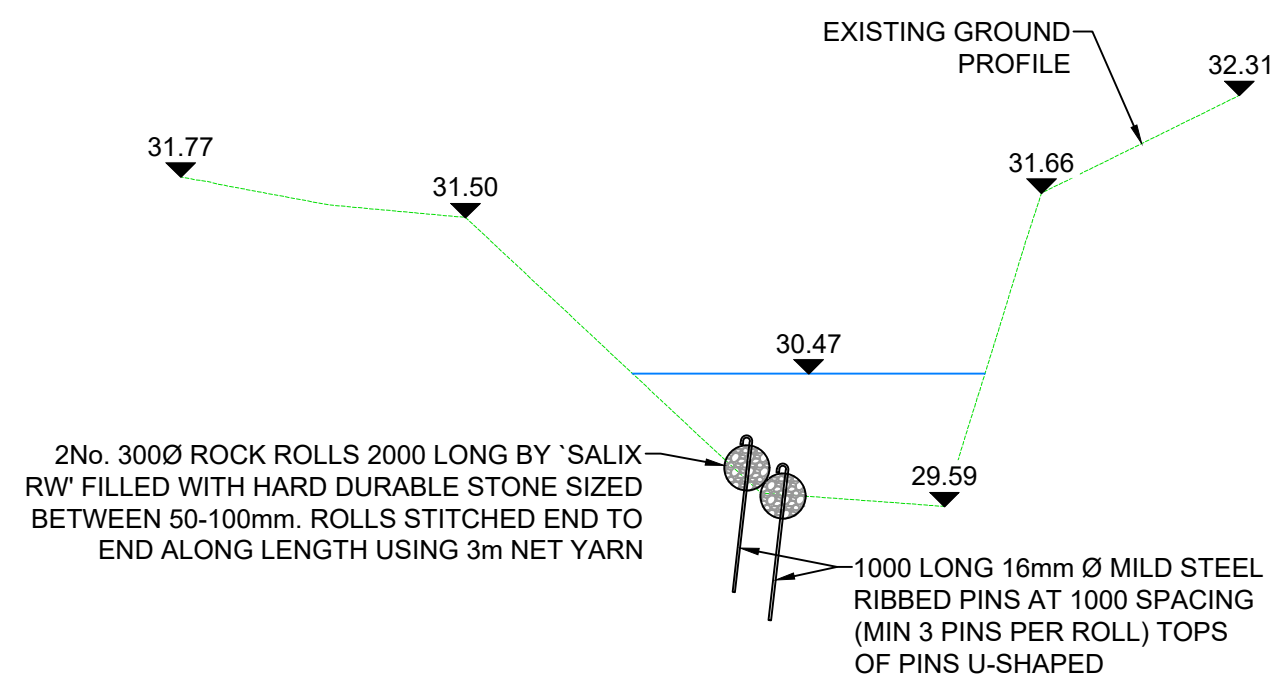


B SECTION
000430 1:50

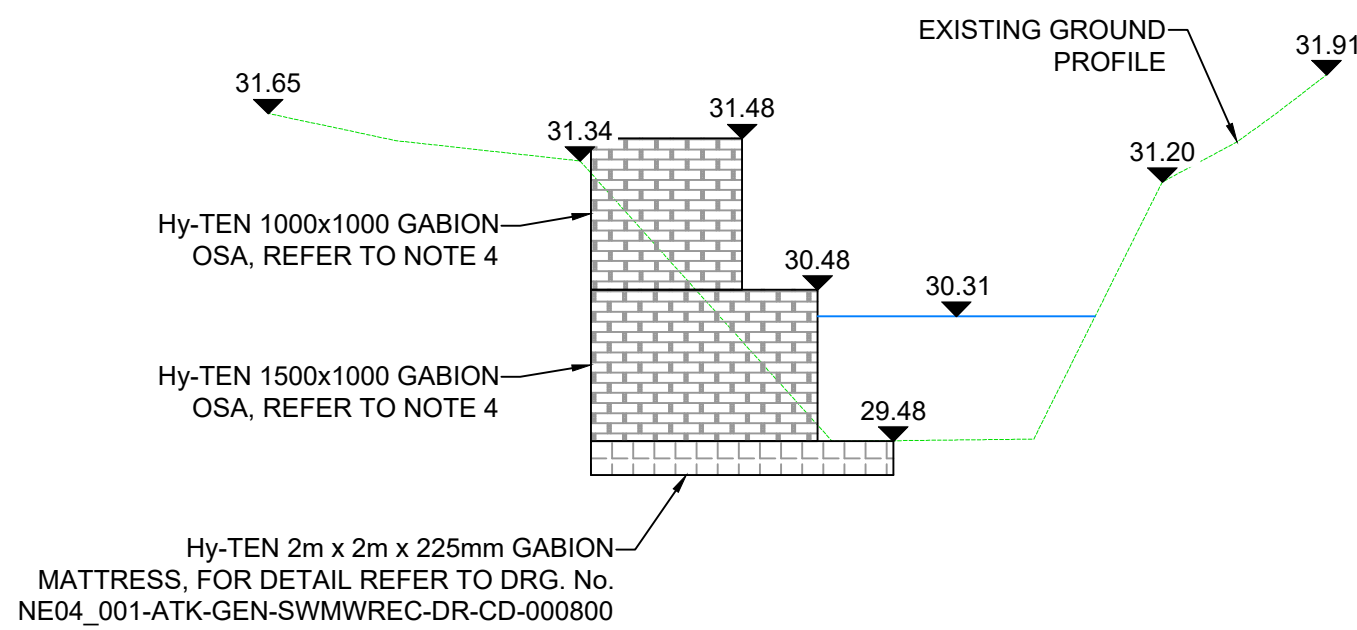


C SECTION
000430 1:50

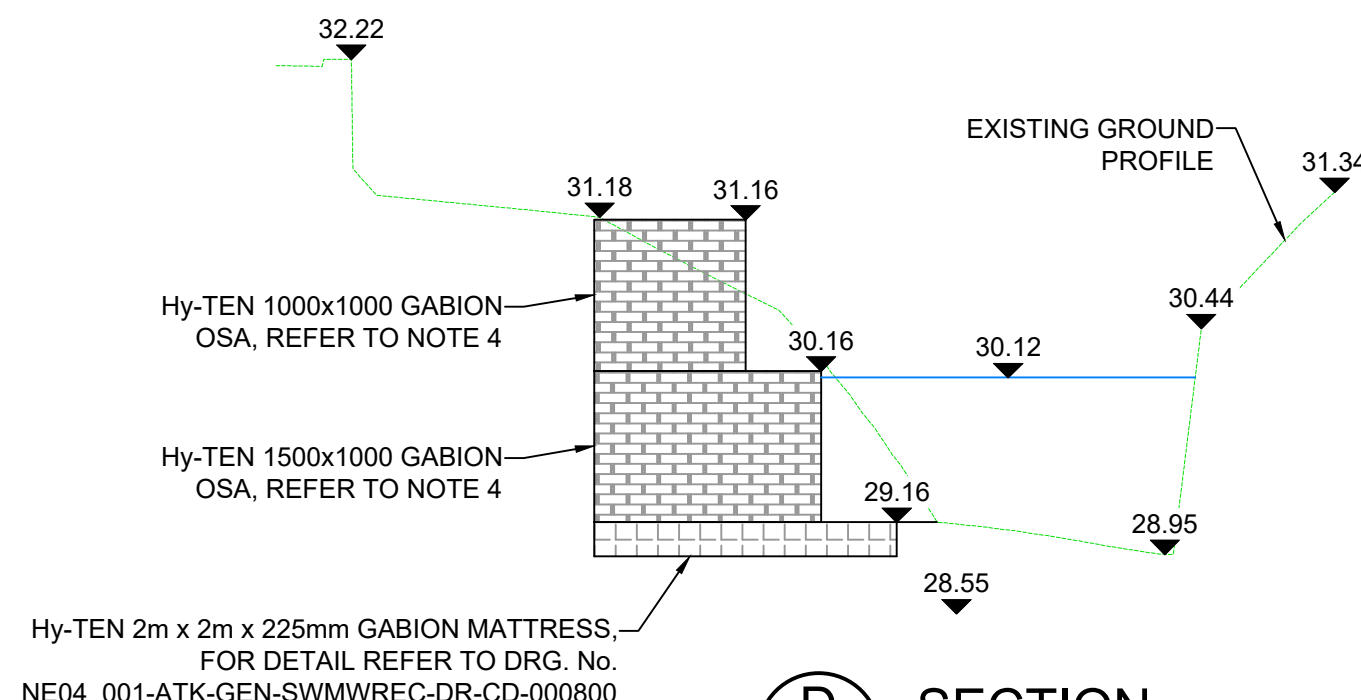


D SECTION
000430 1:50

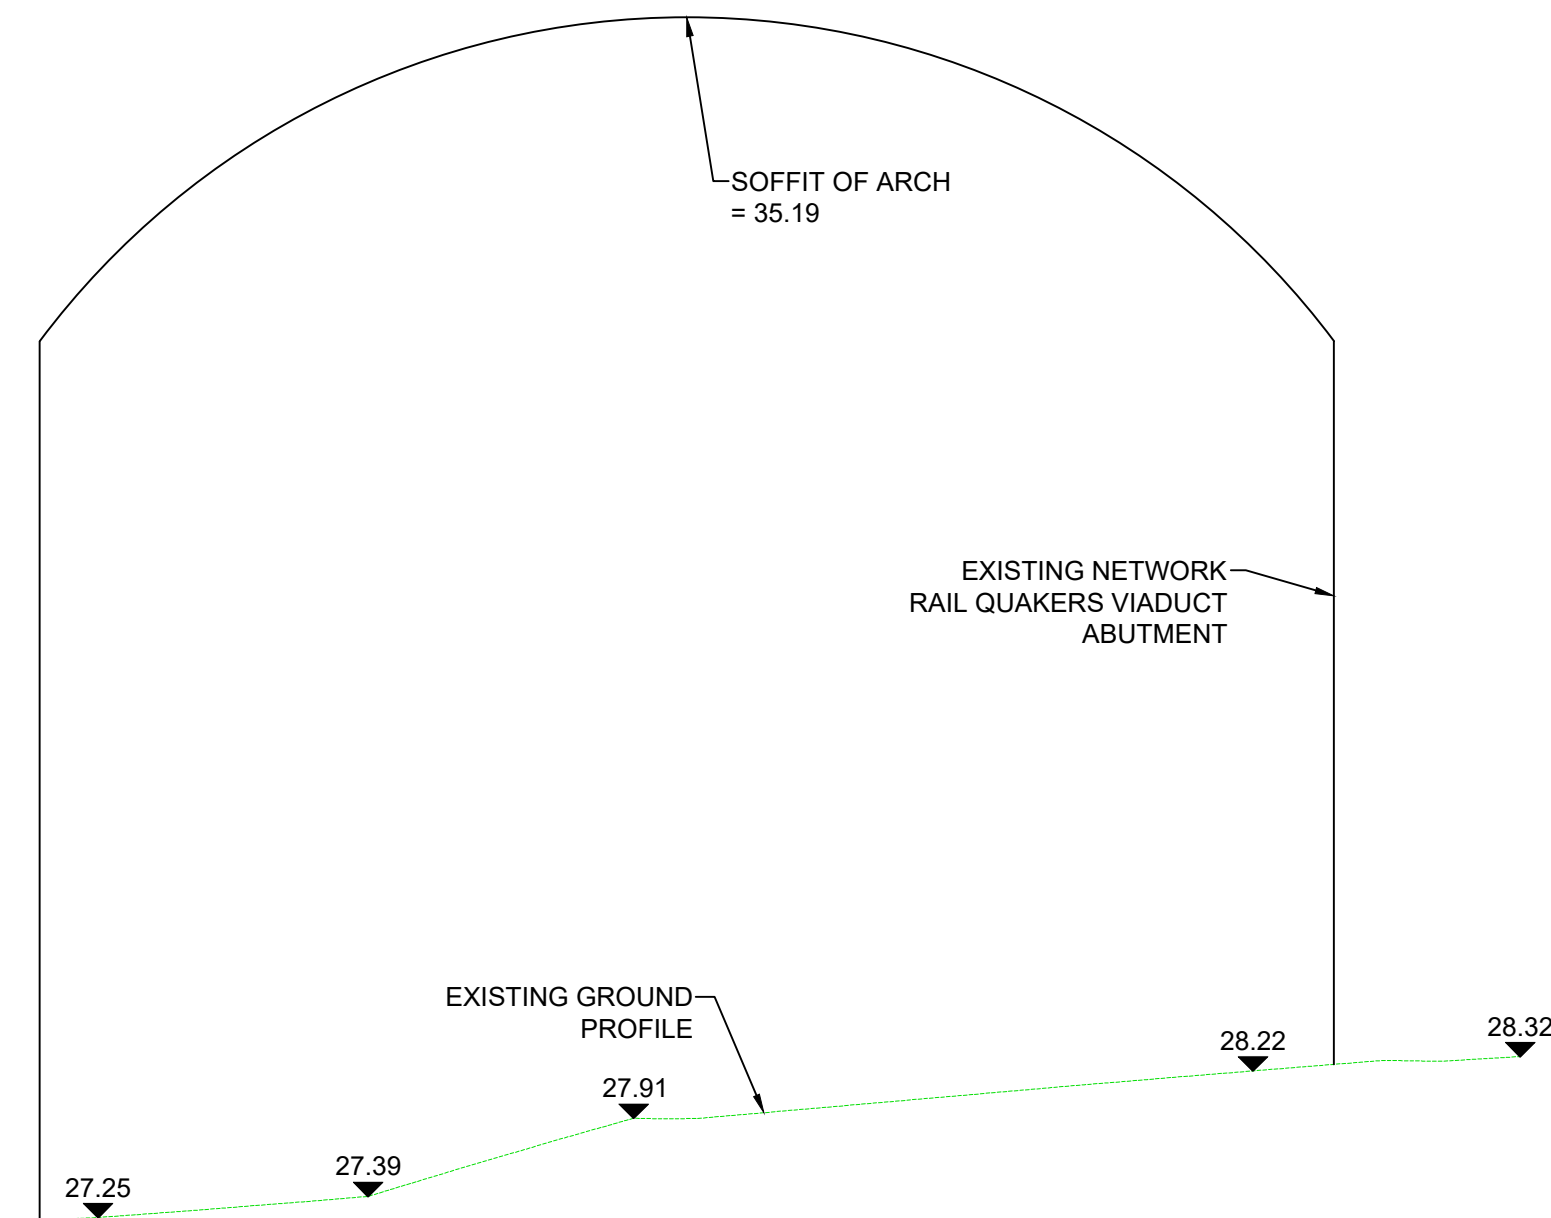


E SECTION
000430 1:50

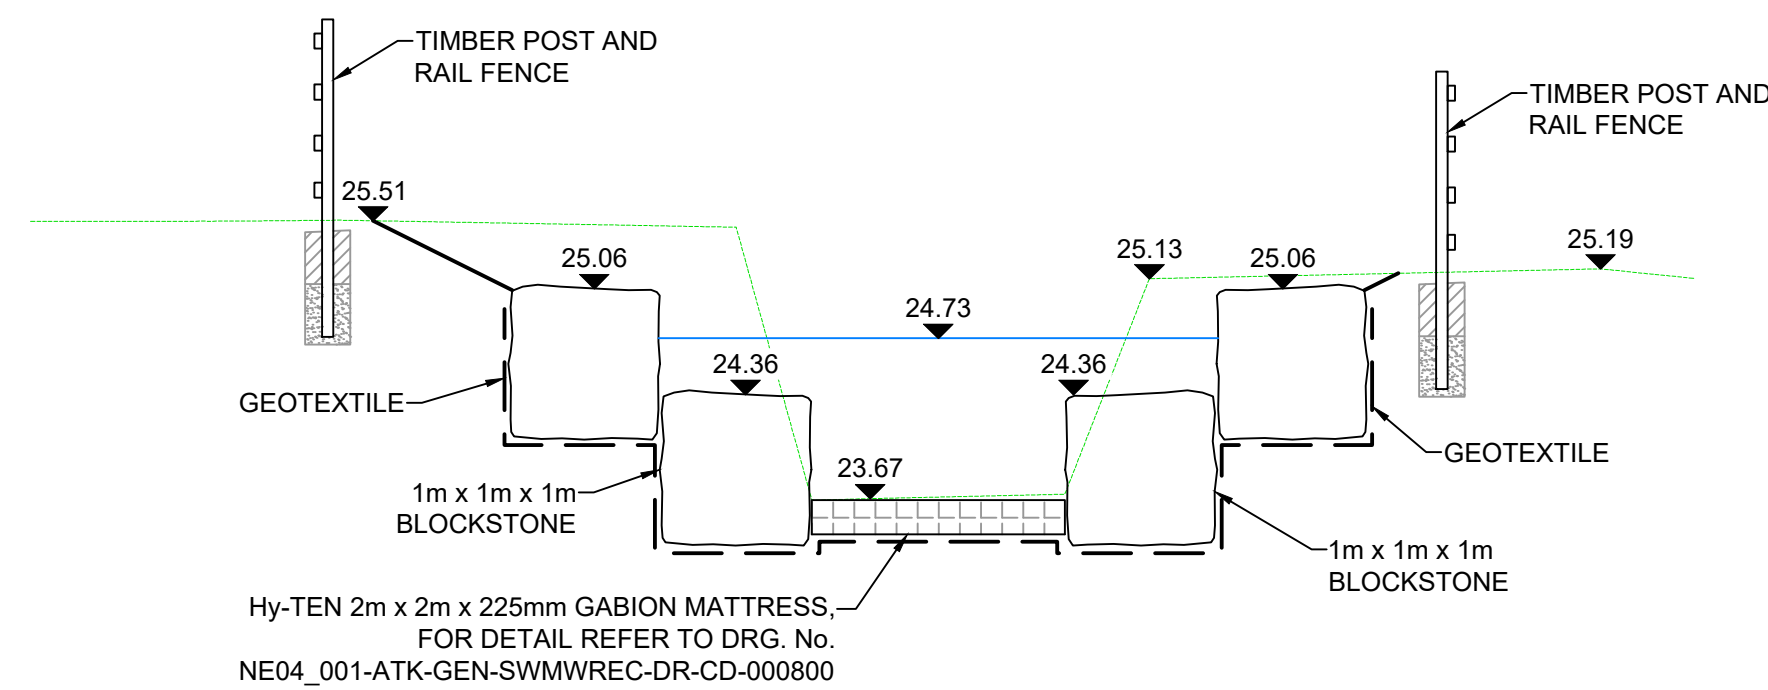


F SECTION
000430 1:50

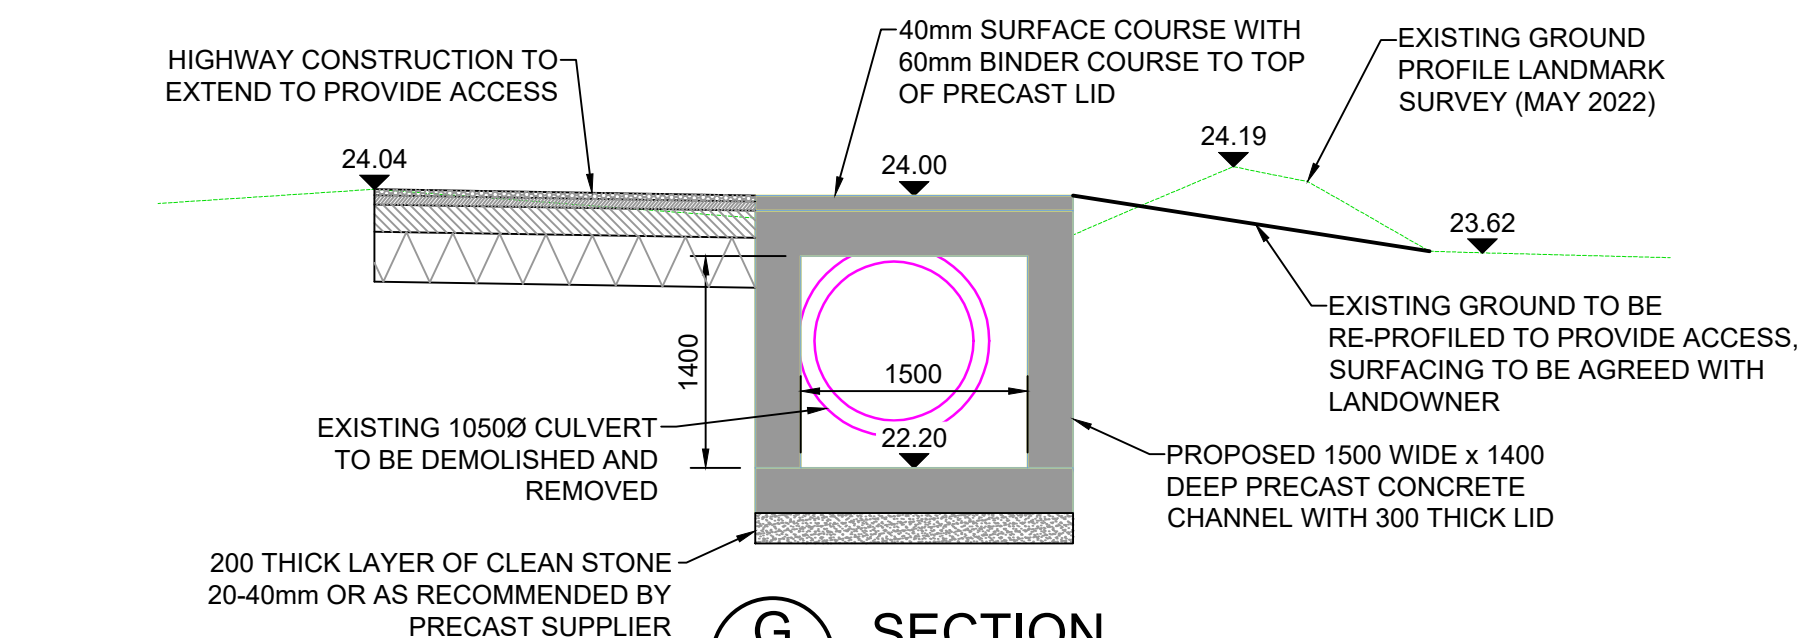


G SECTION
000430 1:50

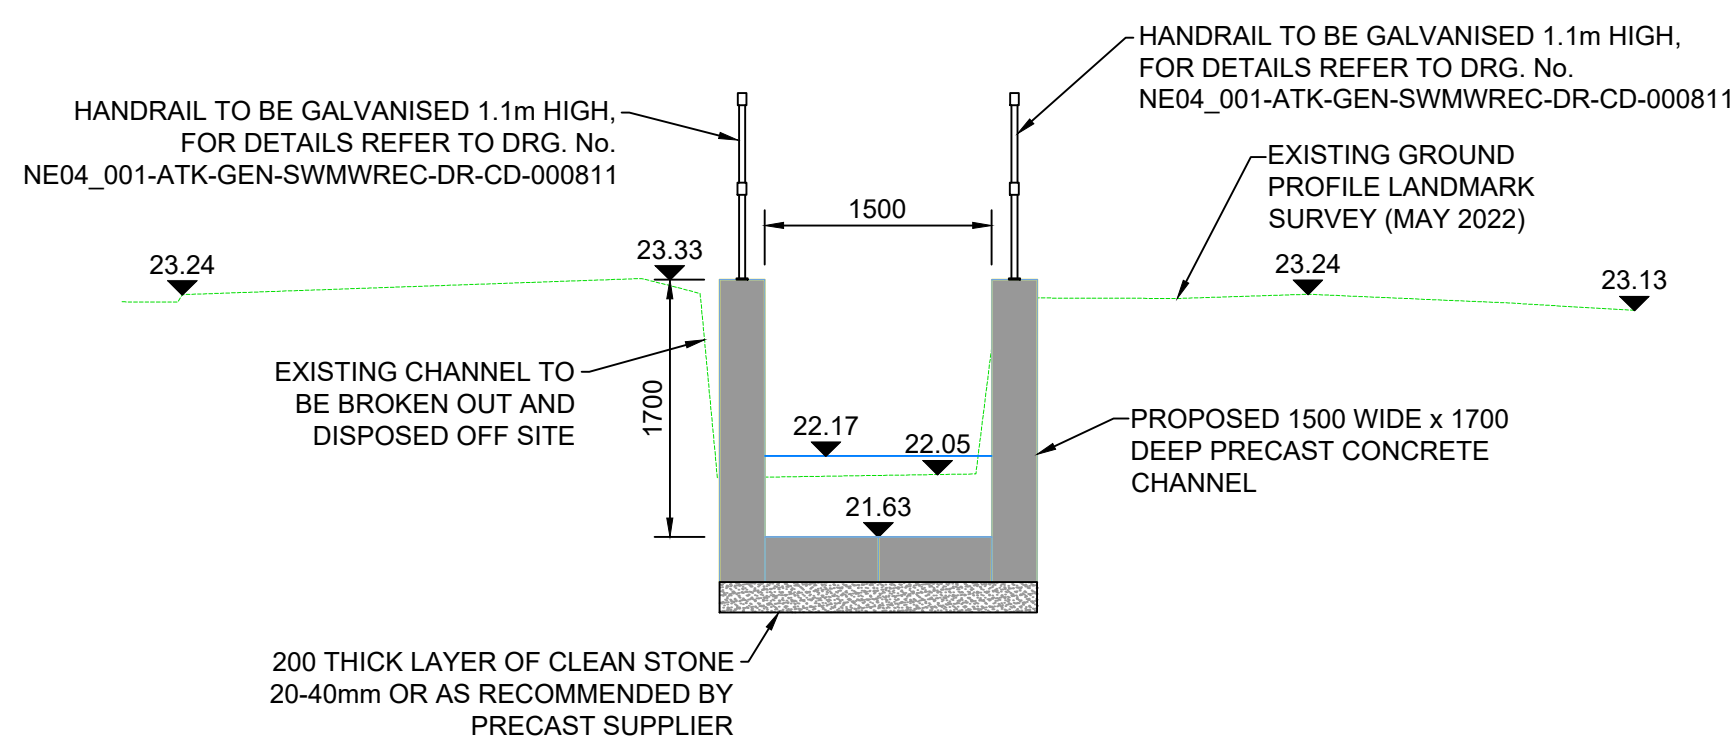

H SECTION
000430 1:50

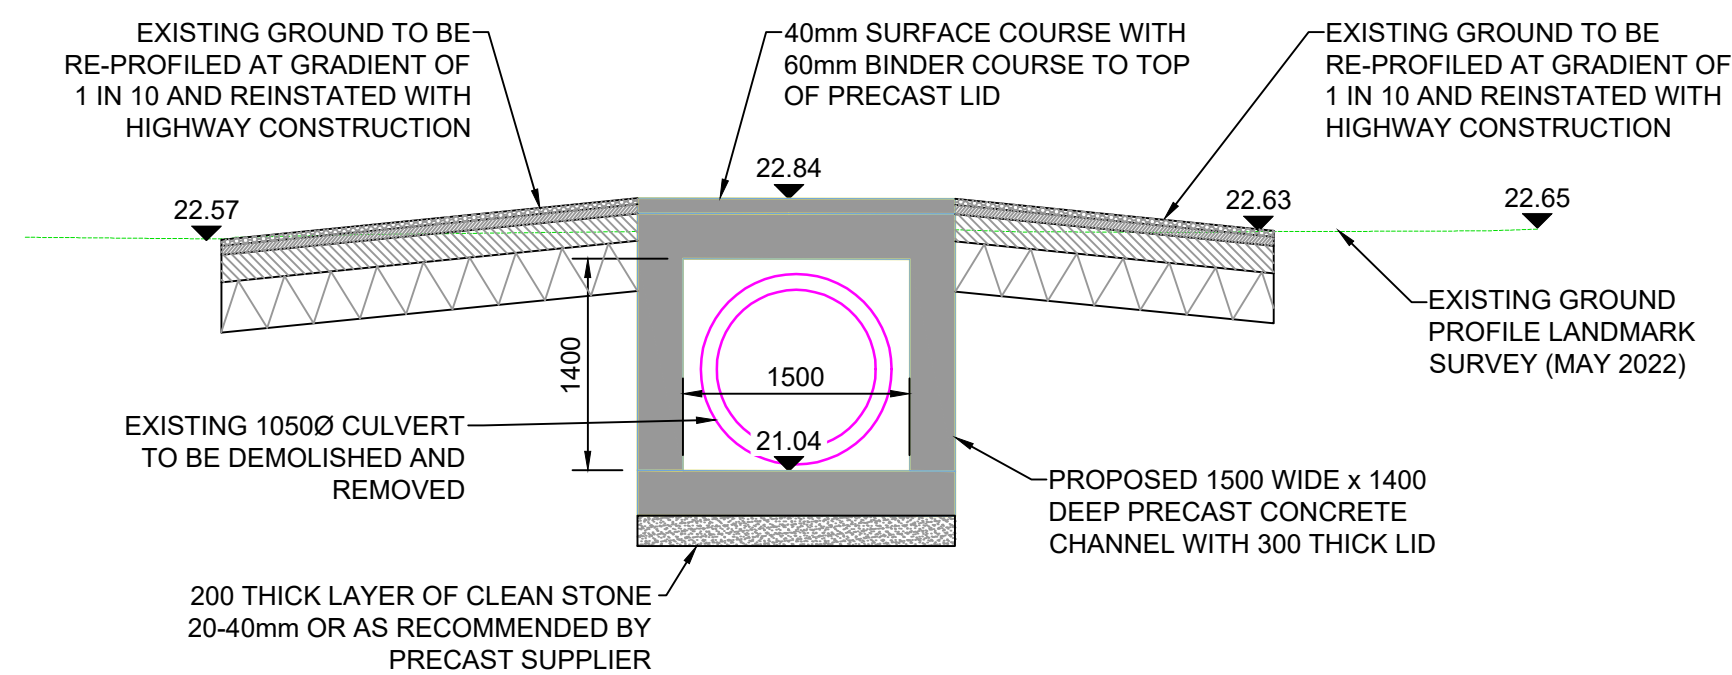

I SECTION
000430 1:50

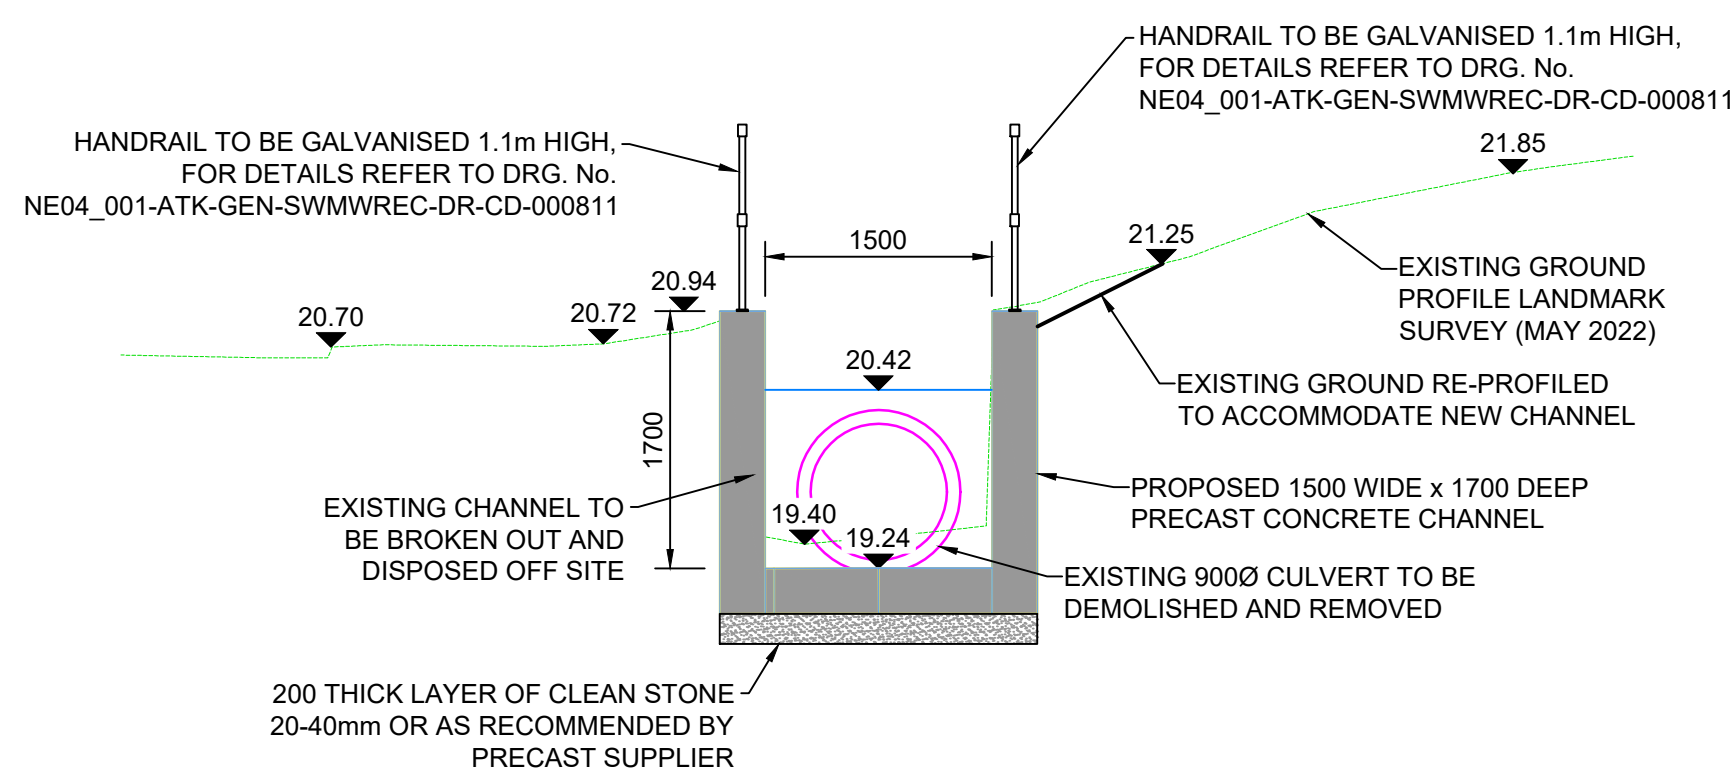

J SECTION
000431 1:50

NOTES

- ALL DIMENSIONS ARE IN MILLIMETRES UNLESS OTHERWISE NOTED.
- ALL LEVELS ARE IN METRES ABOVE ORDNANCE DATUM UNLESS OTHERWISE NOTED.
- ALL STEELWORK SHALL BE GALVANISED TO BS EN ISO 1461.
- GABION BASKETS AND MATTRESS TO BE FILLED WITH LOCAL NATURAL STONE. GABION BASKETS SHALL BE HY-TEN PVC COATED MESH 3.0 - 3.5mm OR SIMILAR APPROVED. GABION BASKETS SHALL BE CUT TO SUIT ANY CHANGES OF DIRECTION. GABION BASKETS AND MATTRESSES SHALL BE FULLY LACED TOGETHER, REFER TO SPECIFICATION.

Description						
Status	Revision	Drawn	Checked	Reviewed	Authorised	Issue Date
Description						
Status	Revision	Drawn	Checked	Reviewed	Authorised	Issue Date
Description						
Issued For ECI						
Status	Revision	Drawn	Checked	Reviewed	Authorised	Issue Date
A5	C01	DJW	MT	RAM	DJW	24/07/24
Description						
For Planning						
Status	Revision	Drawn	Checked	Reviewed	Authorised	Issue Date
S6	P02	DJW	KH	MT	---	24/10/25
Description						
For Planning						
Status	Revision	Drawn	Checked	Reviewed	Authorised	Issue Date
S6	P03	DJW	KH	MT	---	11/11/25

Drawing Suitability		Status
FOR PLANNING		S6
Client		
West Glamorgan House 12 Orchard Street Swansea West Glamorgan SA1 5AD Tel: +44 (0)1792 641172 Fax: +44 (0)1792 472019 www.atkinsglobal.com		
Copyright © AtkinsRéalis (2025)		
Neath Port Talbot County Borough Council		

SAFETY, HEALTH AND ENVIRONMENTAL INFORMATION	
In addition to the hazards/risks normally associated with the types of work detailed on this drawing, note the following significant residual risks (Reference shall also be made to the design hazard log).	
Construction Refer to drawing NE04_001-ATK-GEN-SWMWREC-DR-CD-000100	
Maintenance / Cleaning Refer to drawing NE04_001-ATK-GEN-SWMWREC-DR-CD-000100	
Use Refer to drawing NE04_001-ATK-GEN-SWMWREC-DR-CD-000100	
Decommissioning / Demolition Refer to drawing NE04_001-ATK-GEN-SWMWREC-DR-CD-000100	

Project Title	
CAENANT TERRACE ALLEVIATION SCHEME	
Drawing Title	
DRUMMAU ROAD SECTIONS AND DETAILS	
Drawing Number	
NE04_001 - ATK - GEN - SWMWREC - DR - CD - 000432	
Location	
Neath Port Talbot County Borough Council	
Original Size	
A1	
Scale	
AS SHOWN	
Project Ref. No.	
S192784	
Sheet	
1 of 1	
Rev.	
P03	