
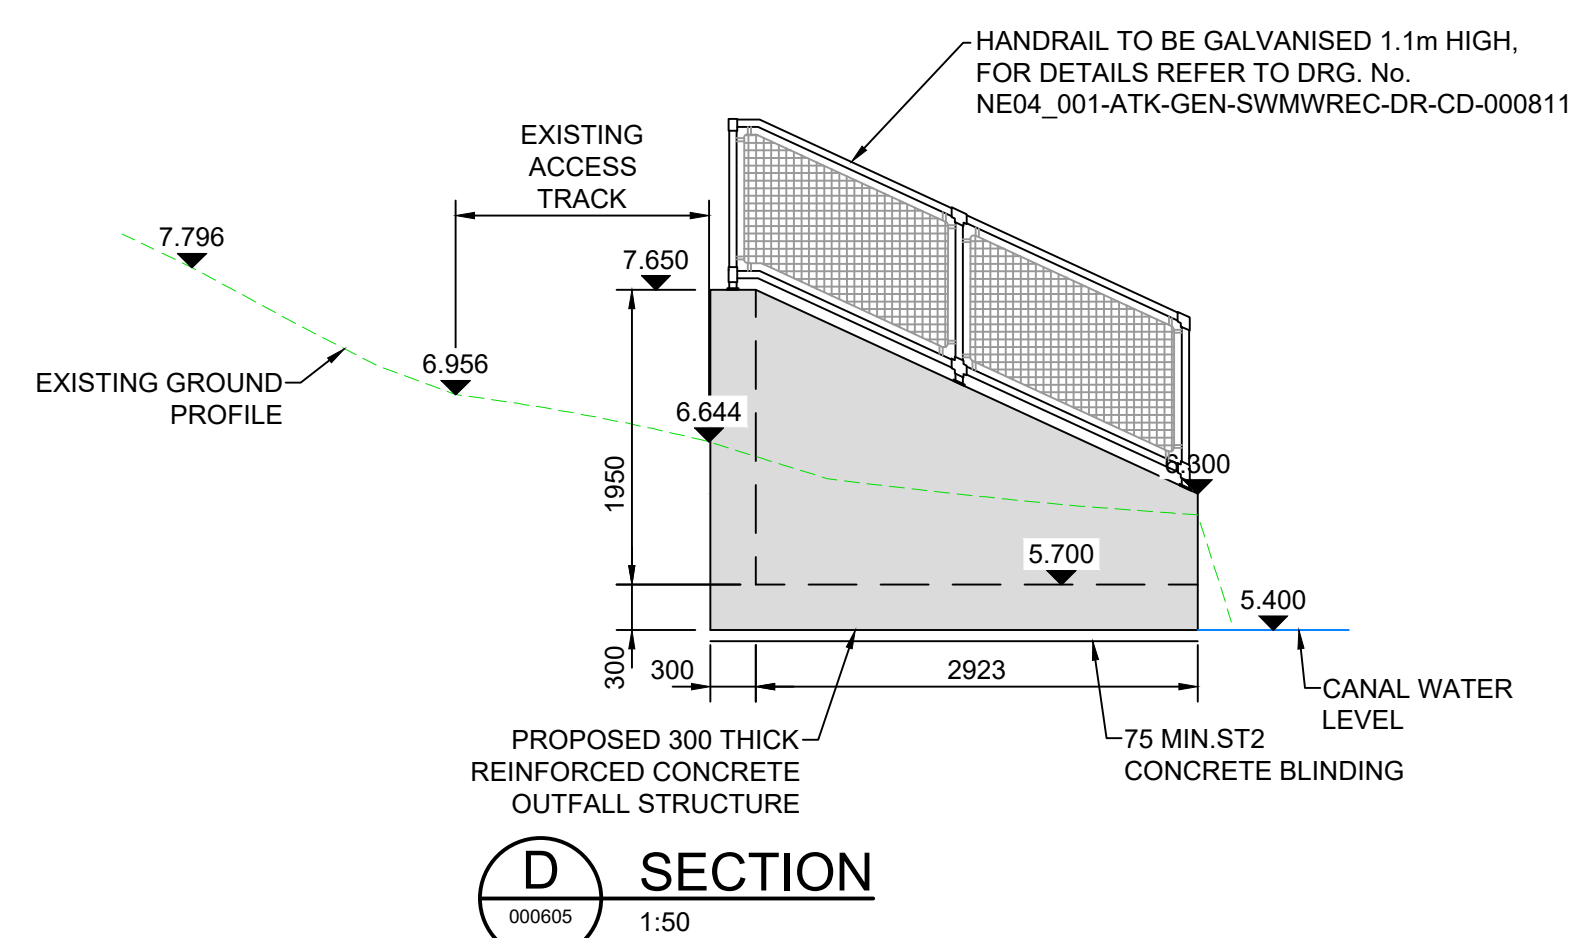
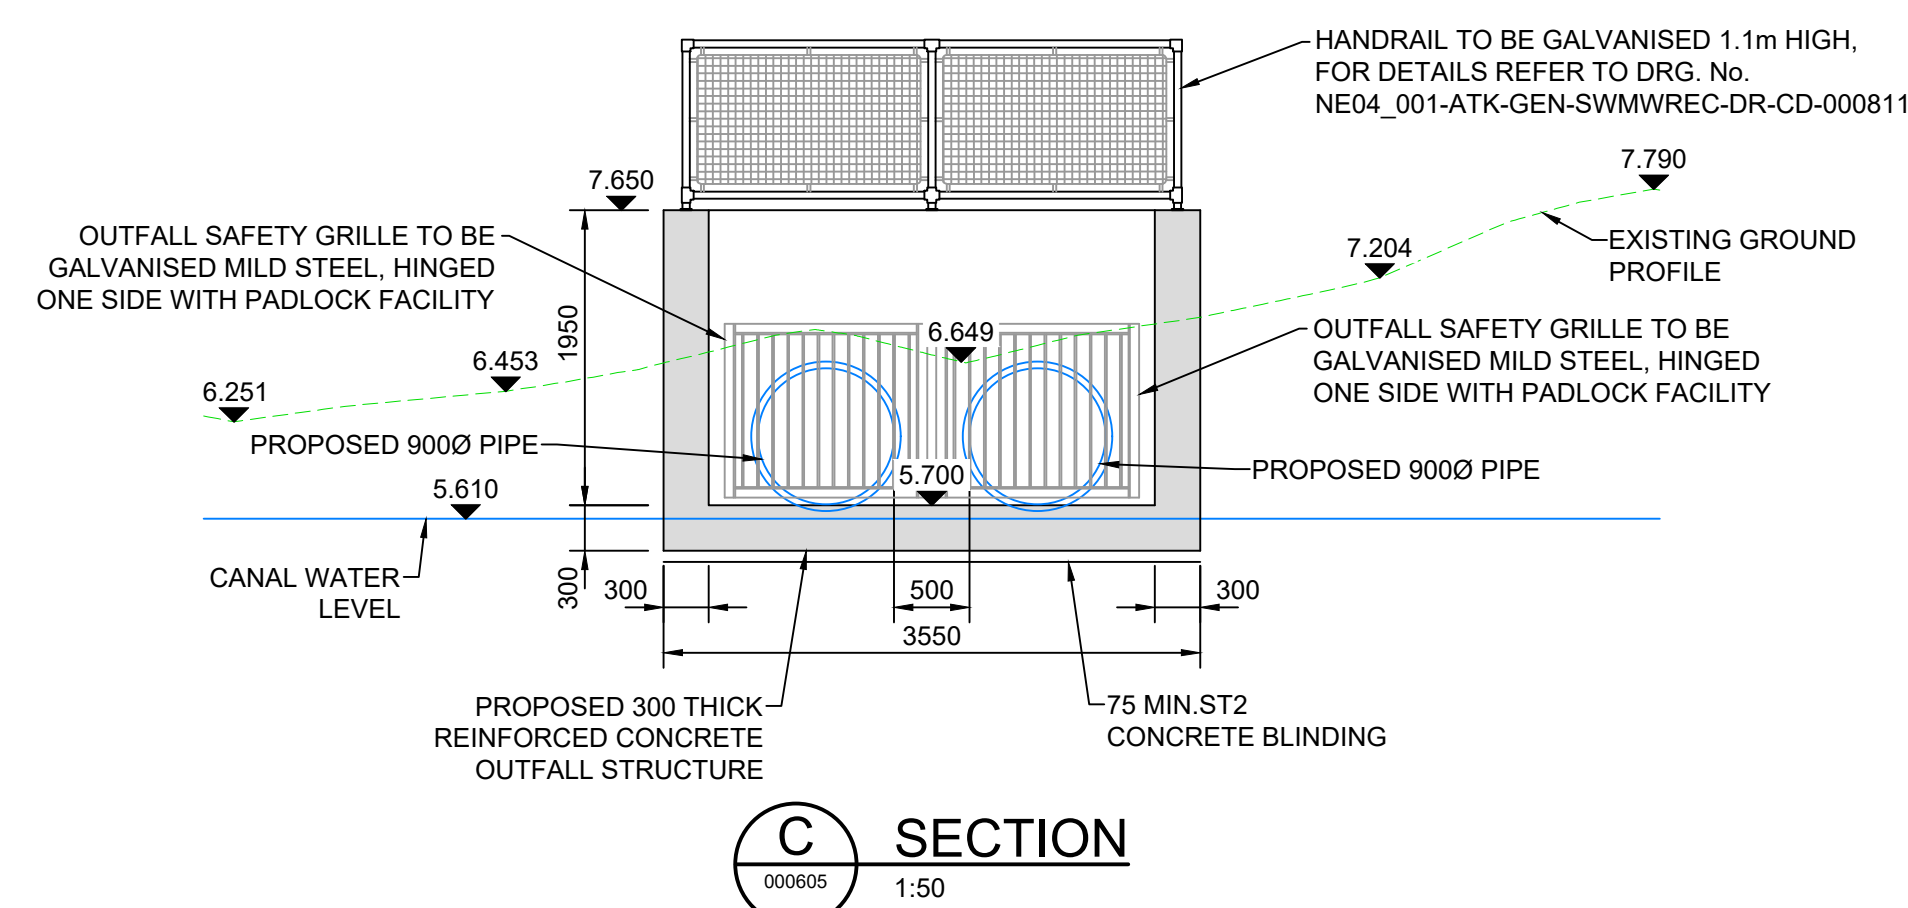


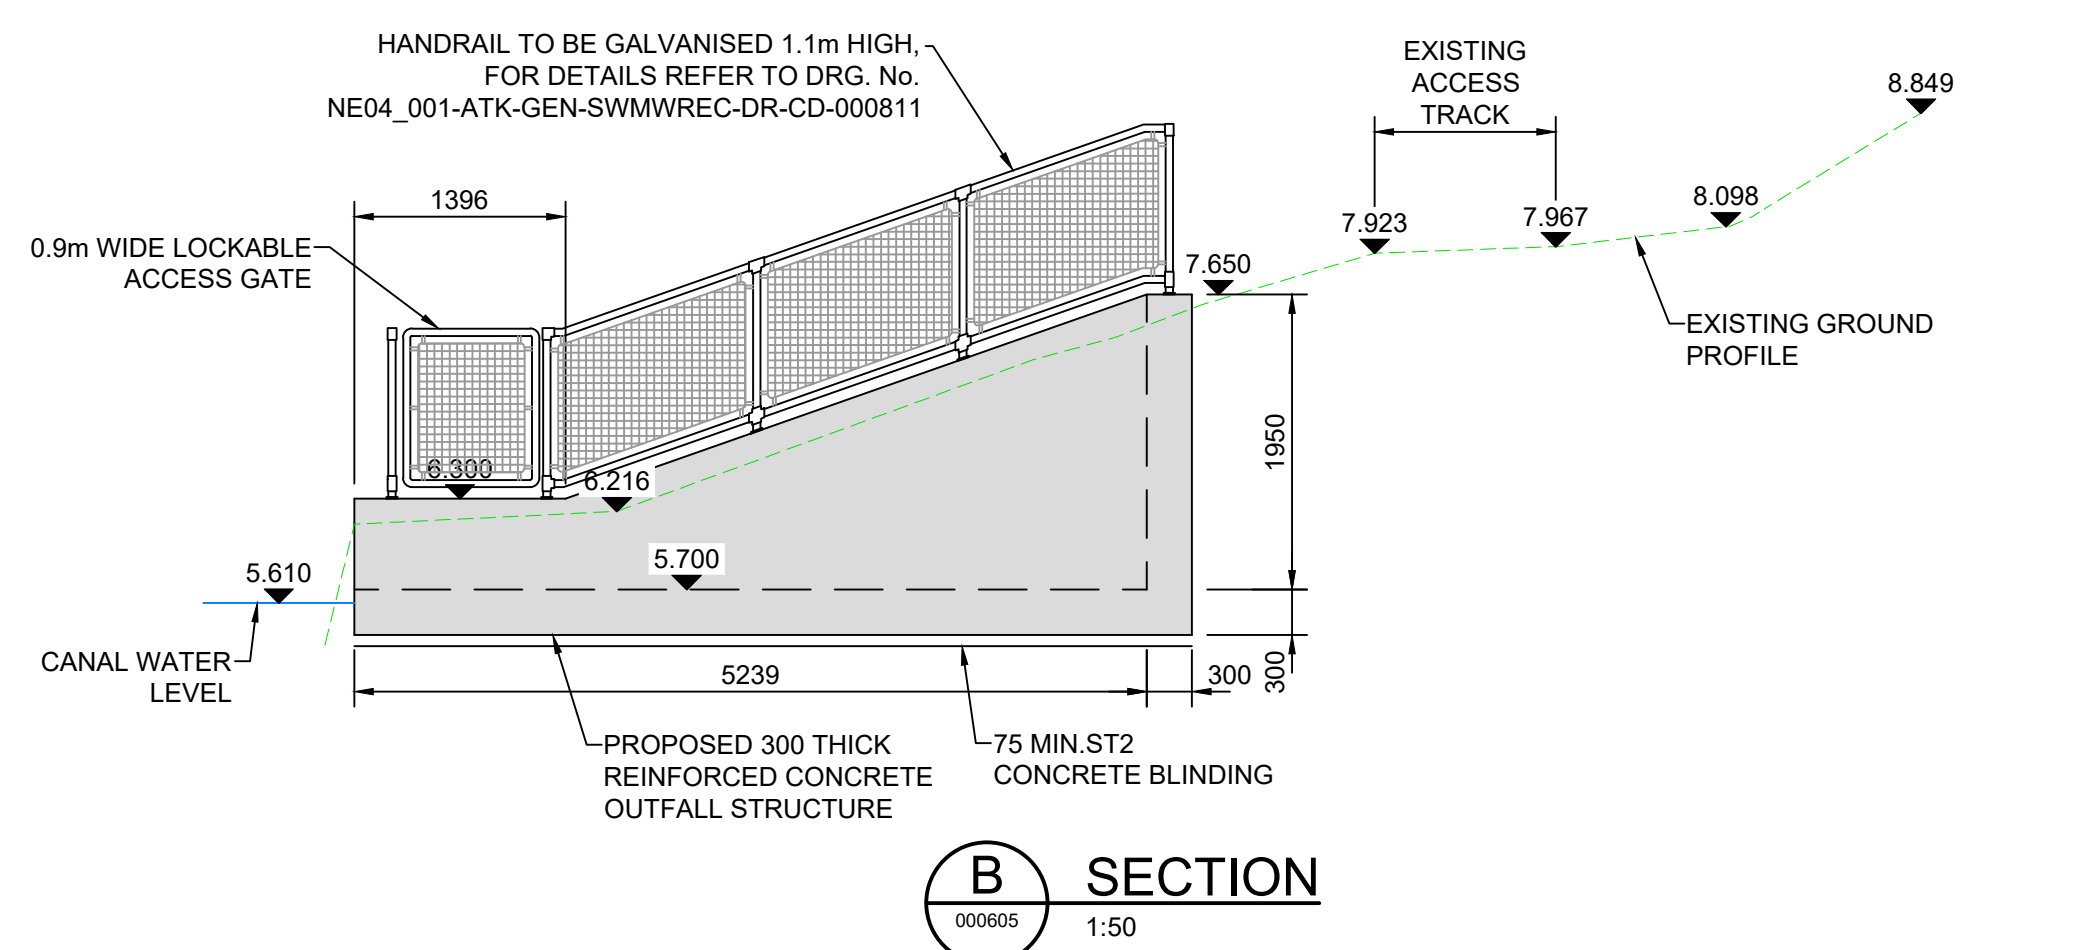

SAFETY, HEALTH AND ENVIRONMENTAL INFORMATION
In addition to the hazards/risks normally associated with the types of work detailed on this drawing, note the following significant residual risks (Reference shall also be made to the design hazard log).
Construction Refer to drawing NE04_001-ATK-GEN-SWMWREC-DR-CD-000100
Maintenance / Cleaning Refer to drawing NE04_001-ATK-GEN-SWMWREC-DR-CD-000100
Use Refer to drawing NE04_001-ATK-GEN-SWMWREC-DR-CD-000100
Decommissioning / Demolition Refer to drawing NE04_001-ATK-GEN-SWMWREC-DR-CD-000100

1. ALL DIMENSIONS ARE IN MILLIMETRES UNLESS OTHERWISE NOTED
2. ALL LEVELS ARE IN METRES ABOVE ORDNANCE DATUM UNLESS OTHERWISE NOTED.
3. ALL STEELWORK SHALL BE GALVANISED TO BS EN ISO 1461.

Description							
Status	Revision	Drawn	Checked	Reviewed	Authorised	Issue Date	
Description							
Status	Revision	Drawn	Checked	Reviewed	Authorised	Issue Date	
Description							
Status	Revision	Drawn	Checked	Reviewed	Authorised	Issue Date	
Description							
Status	Revision	Drawn	Checked	Reviewed	Authorised	Issue Date	
Description							
Description For Planning							
Status	Revision	Drawn	Checked	Reviewed	Authorised	Issue Date	
S6	P01	DJW	KH	MT	---	24/10/20	

Drawing Sustainability	Status
FOR PLANNING	S6
West Glamorgan House 12 Orchard Street Swansea West Glamorgan SA1 5AD Tel: +44 (0)1792 641172 Fax: +44 (0)1792 472019 www.atkinsglobal.com	
Copyright © AtkinsRéalis (2025)	
Client	
 NEATH PORT TALBOT COUNTY BOROUGH COUNCIL	

Project Title		SKWEVEN FLOOD ALLEVIATION SCHEME			
Drawing Title					
PROPOSED RAILWAY CROSSING OUTLET STRUCTURE SECTIONS AND DETAILS					
Drawing Number		Originator		Volume	
Project		NE04_001 - ATK		- GEN -	
SWMWREC		- DR - CD		- 000605	
Location		Type		Role Number	
Original Size		Scale		Sheet	
A1		AS SHOWN		1 of 1	
Project Ref. No.		5192784		Rev.	
P01					