
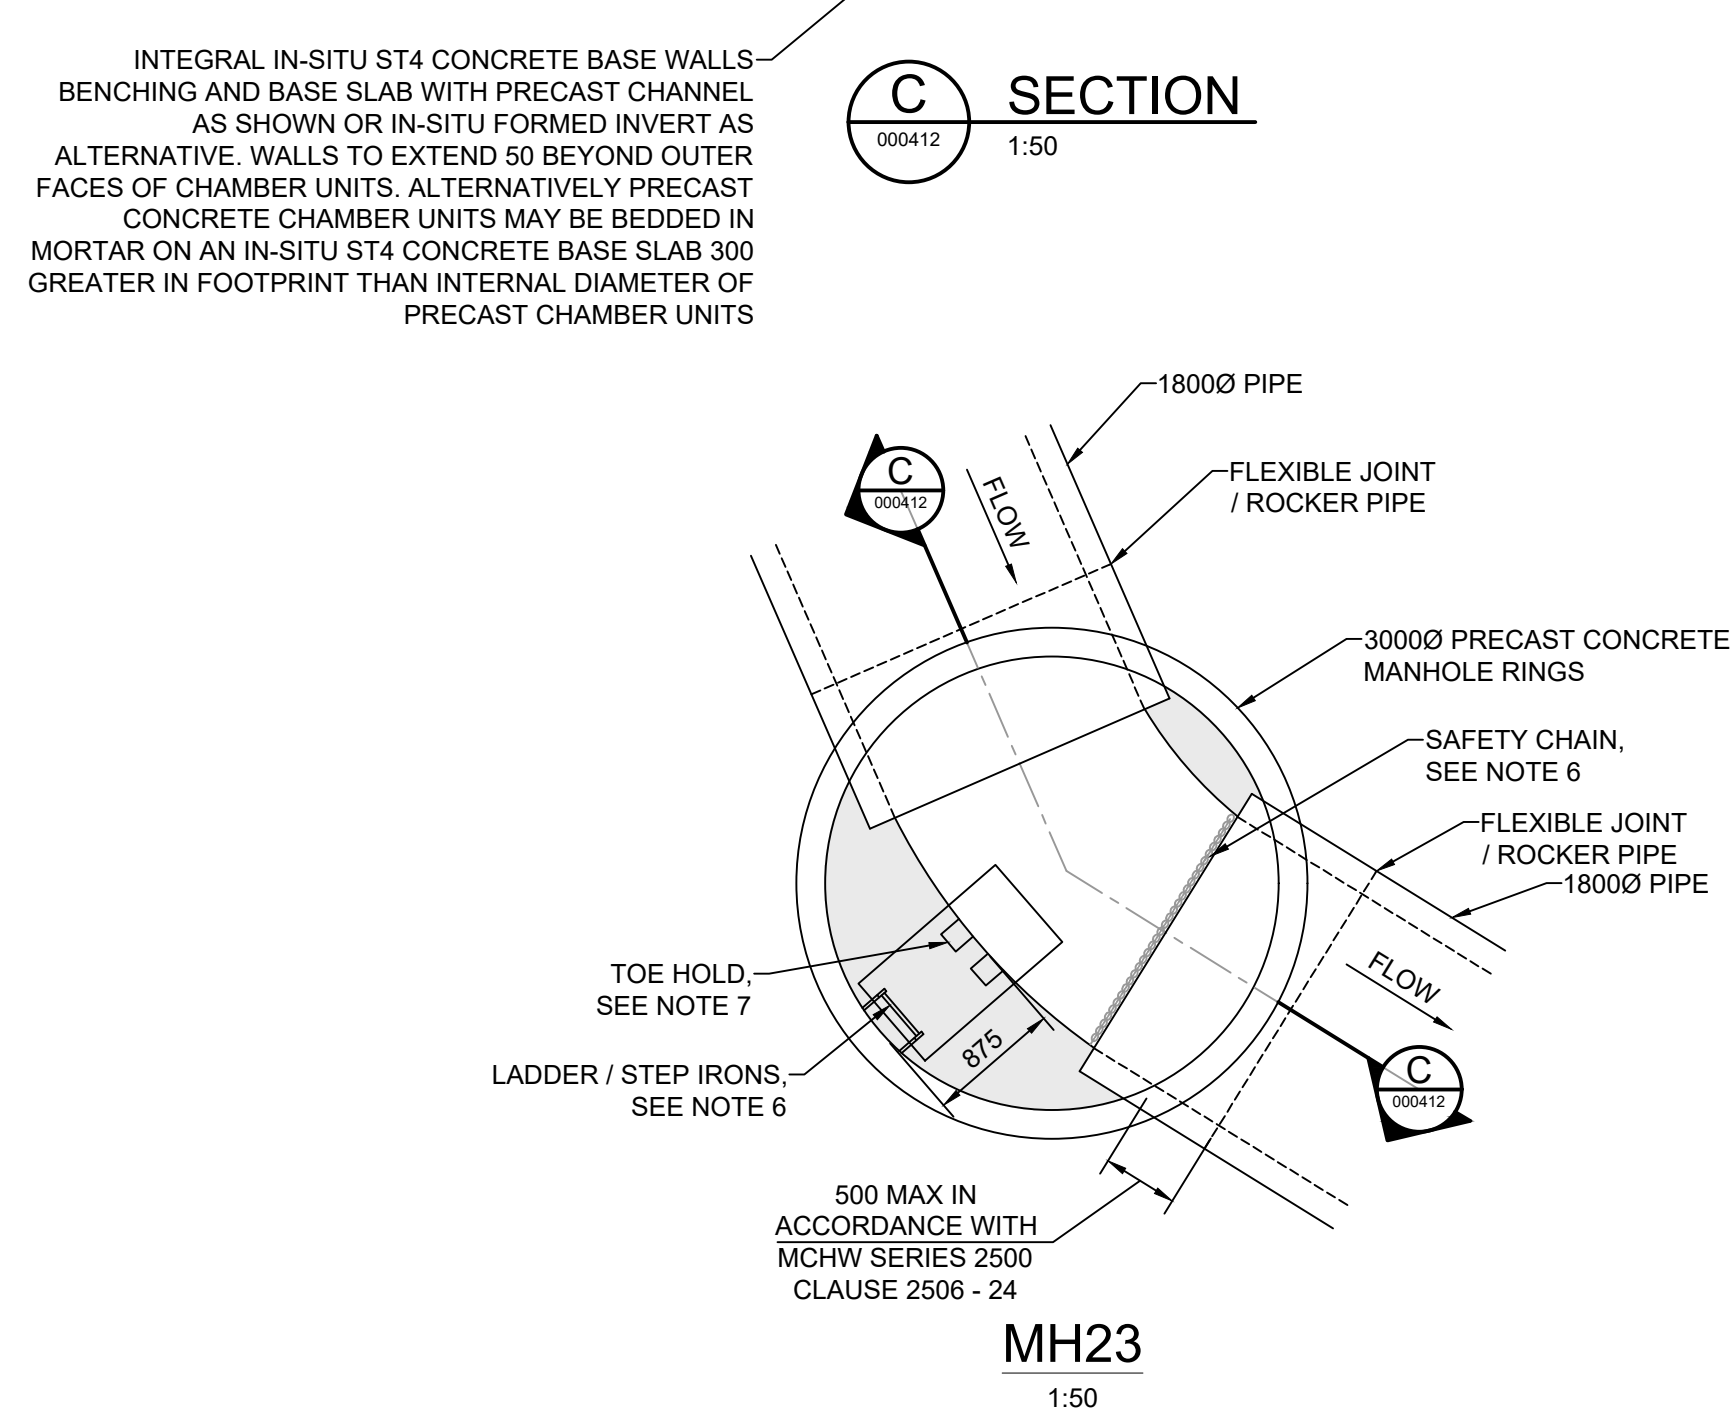
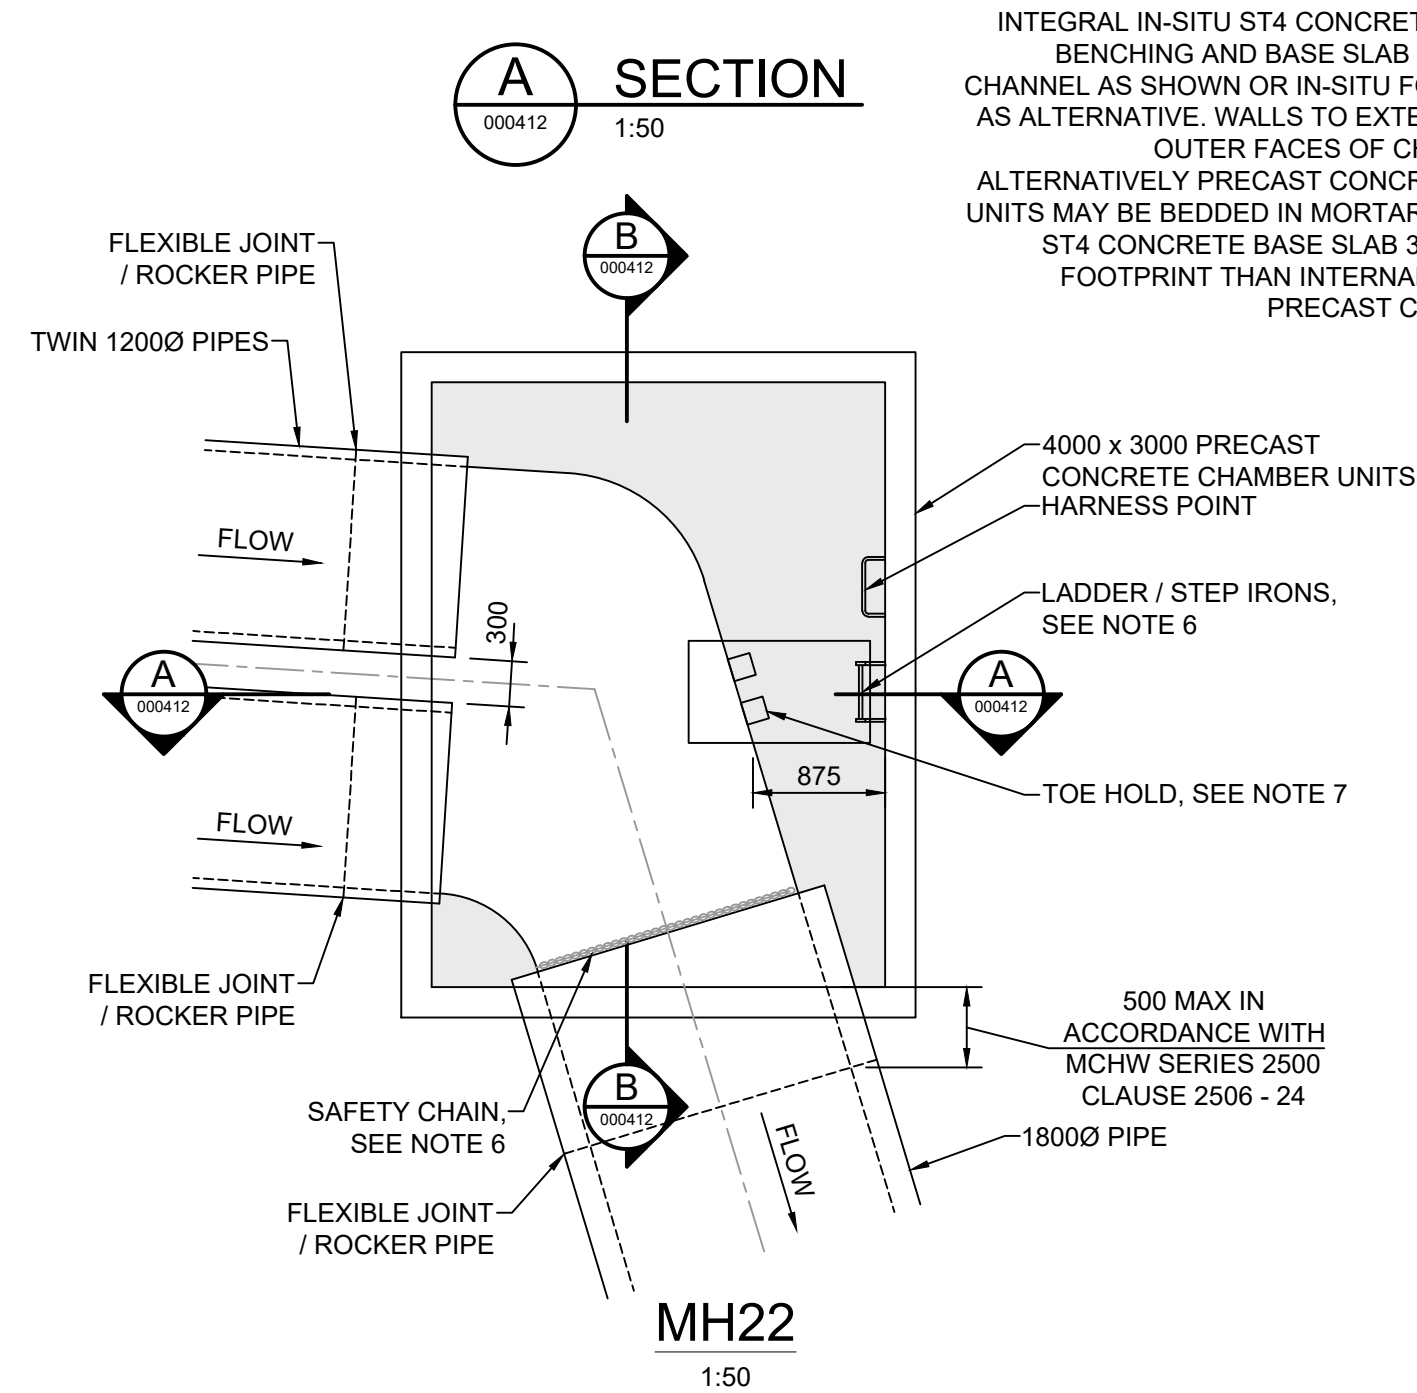
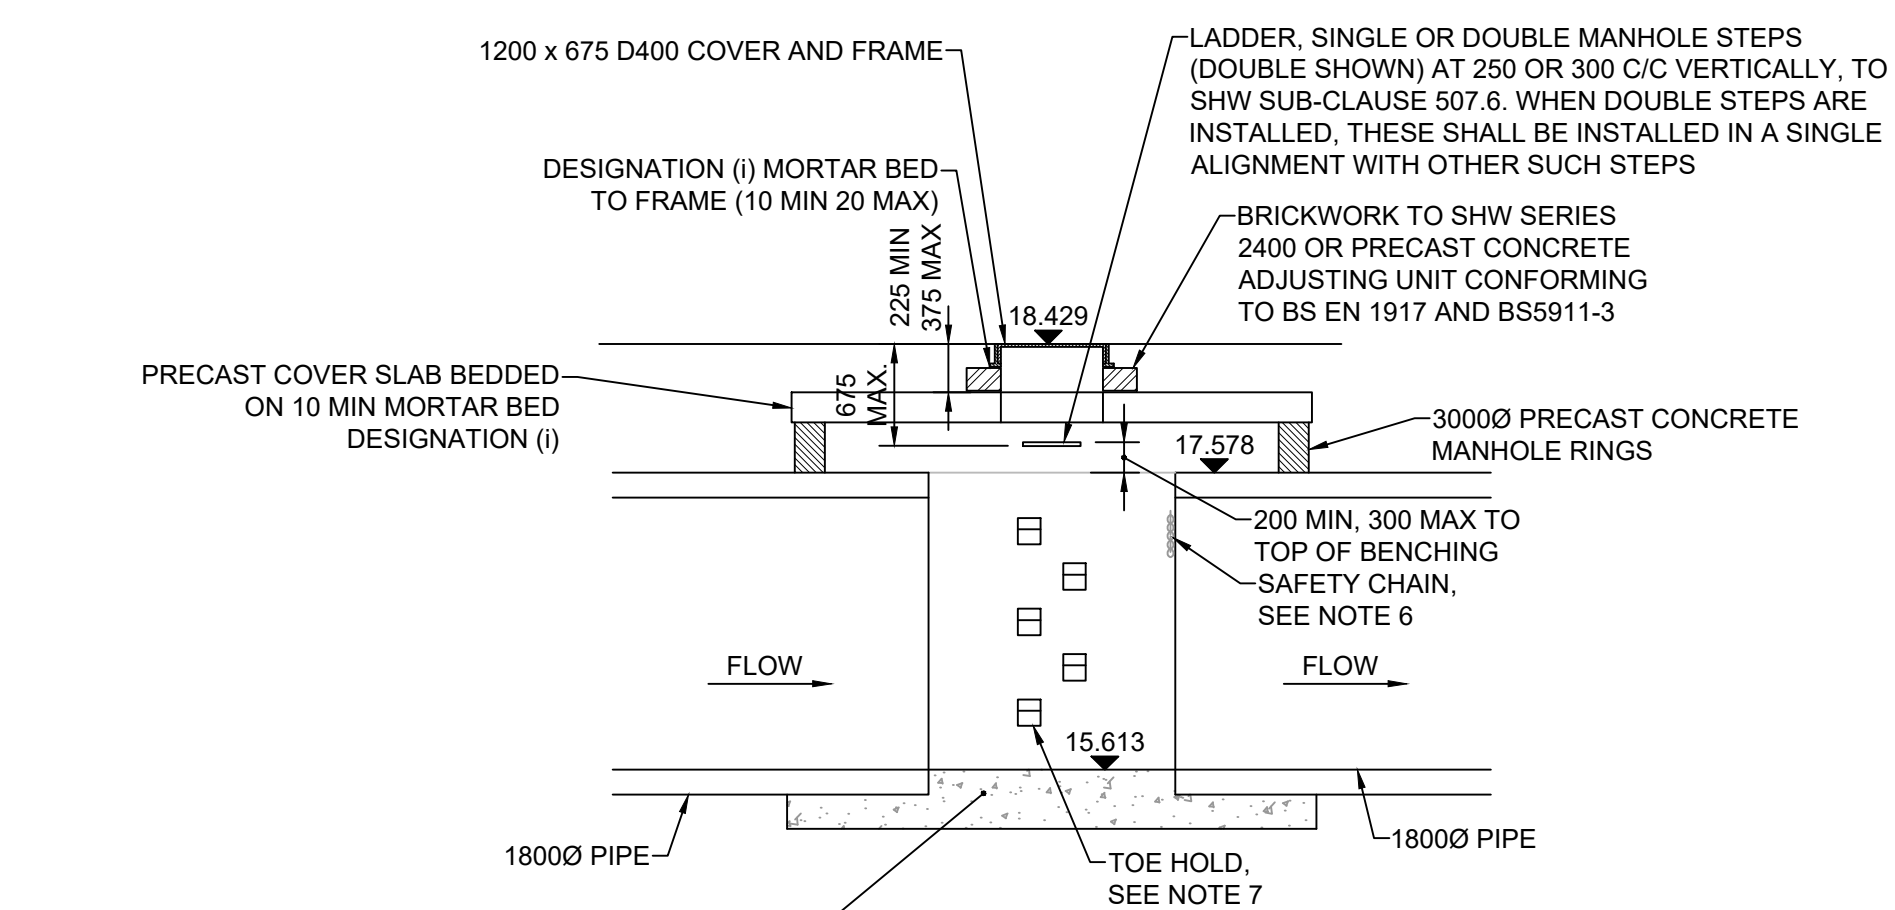


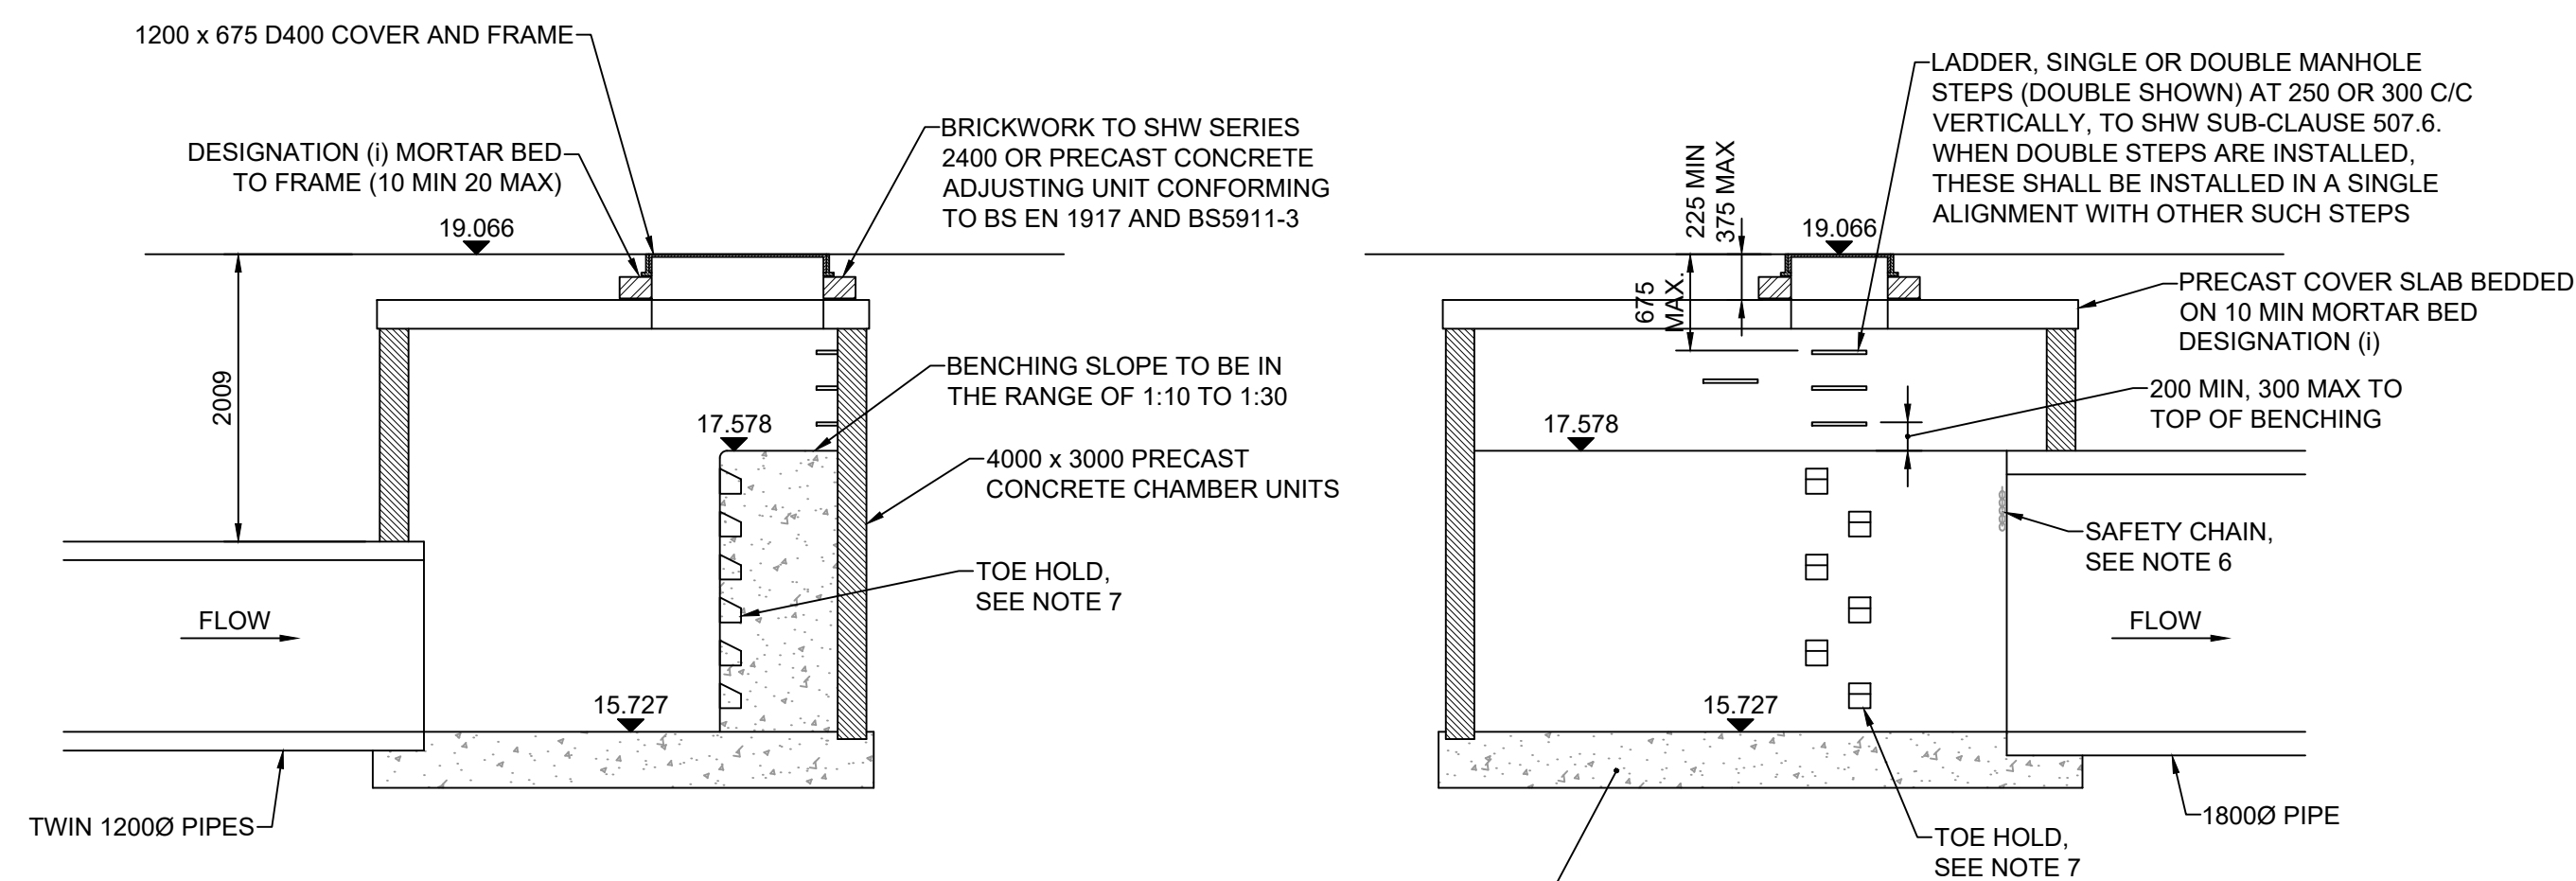

SAFETY, HEALTH AND ENVIRONMENTAL INFORMATION In addition to the hazards/risks normally associated with the types of work detailed on this drawing, note the following significant residual risks (Reference shall also be made to the design hazard log). Construction Refer to drawing NE04_001-ATK-GEN-SWMWREC-DR-CD-000100
Maintenance / Cleaning Refer to drawing NE04_001-ATK-GEN-SWMWREC-DR-CD-000100
Use Refer to drawing NE04_001-ATK-GEN-SWMWREC-DR-CD-000100
Decommissioning / Demolition Refer to drawing NE04_001-ATK-GEN-SWMWREC-DR-CD-000100

NOTES

1. ALL DIMENSIONS ARE IN MILLIMETRES UNLESS OTHERWISE NOTED.
2. ALL LEVELS ARE IN METRES ABOVE ORDNANCE DATUM UNLESS OTHERWISE NOTED.
3. ALL WASTE MATERIAL TO BE DISPOSED TO CONTRACTORS LICENSED TIP.
4. CHAMBER WALLS AND COVER SLAB TO BE CONSTRUCTED IN PRECAST CONCRETE TO BS EN 1917 AND BS 5911-3.
5. MORTAR TO BE DESIGNATION (i) TO SHW SERIES 2400.
6. FOR DETAILS OF LADDER, HANDHOLD AND SAFETY CHAIN SEE HCD DRAWING NUMBER F10.
7. FOR DETAILS OF GUARDRAIL AND TOE HOLD SEE HCD DRAWING NUMBER F28.
8. SEE SHW, SUB CLAUSE 507.7 REGARDING BACKFILLING / SURROUND TO CHAMBER.
9. ALL ST CONCRETE SHALL BE TO SHW, CLAUSE 2602.
10. ALL PIPING TO MANHOLES AND STRUCTURES TO HAVE A MINIMUM OF 1 No. ROCKER PIPE AND 1 No. SHORT LENGTH PIPE. EFFECTIVE LENGTH TO BE AS FOLLOWS:
150 - 600 DIA = 600 LENGTH
600 - 750 DIA = 1000 LENGTH
OVER 750 DIA = 1250 LENGTH

Description							
Status	Revision	Drawn	Checked	Reviewed	Authorised	Issue Date	
Description							
Status	Revision	Drawn	Checked	Reviewed	Authorised	Issue Date	
Description							
Status	Revision	Drawn	Checked	Reviewed	Authorised	Issue Date	
Description							
Status	Revision	Drawn	Checked	Reviewed	Authorised	Issue Date	
Description							
For Planning							
Status	Revision	Drawn	Checked	Reviewed	Authorised	Issue Date	
S6	P01	DJW	KH	MT	---	24/10/2	

Drawing Suitability	Status
FOR PLANNING	
S6	
	West Glamorgan House 12 Orchard Street Swansea West Glamorgan SA1 5AD Tel: +44 (0)1792 641172 Fax: +44 (0)1792 472019 www.atkinsglobal.com
Copyright © AtkinsRéalis (2025)	
Client	
	NEATH PORT TALBOT COUNTY BOROUGH COUNCIL

Project Title			
CAENANT TERRACE			
Drawing Title			
WHITE GATES BESPOKE MANHOLE DETAILS SHEET 2			
Drawing Number			
Project		Originator	Volume
NE04_001		- ATK	- GEN -
SWMWREC		- DR - CD	- 000412
Location		Type	Role Number
Original Size: A1		Scale: AS SHOWN	Project Ref. No: 5192784 Sheet: 2 of 2 Rev: P01