
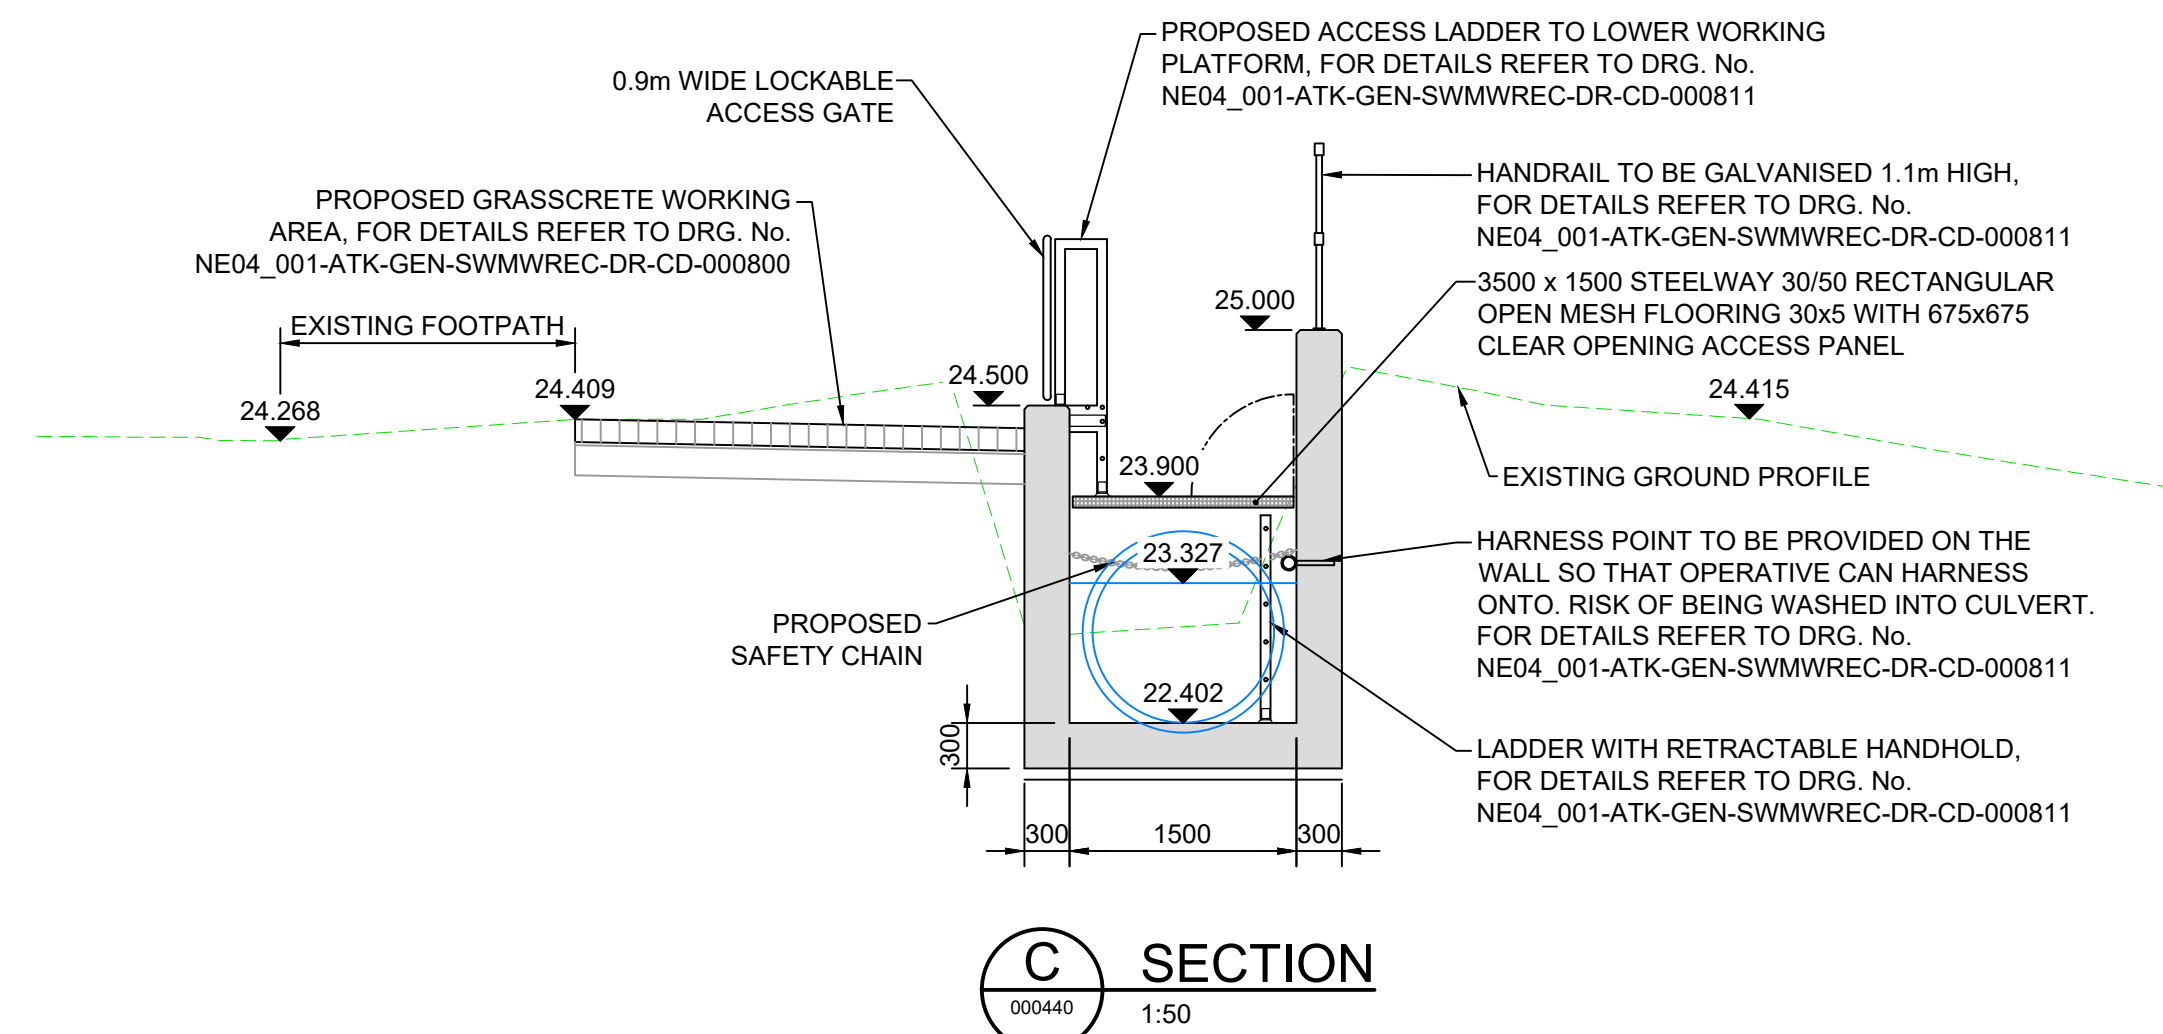
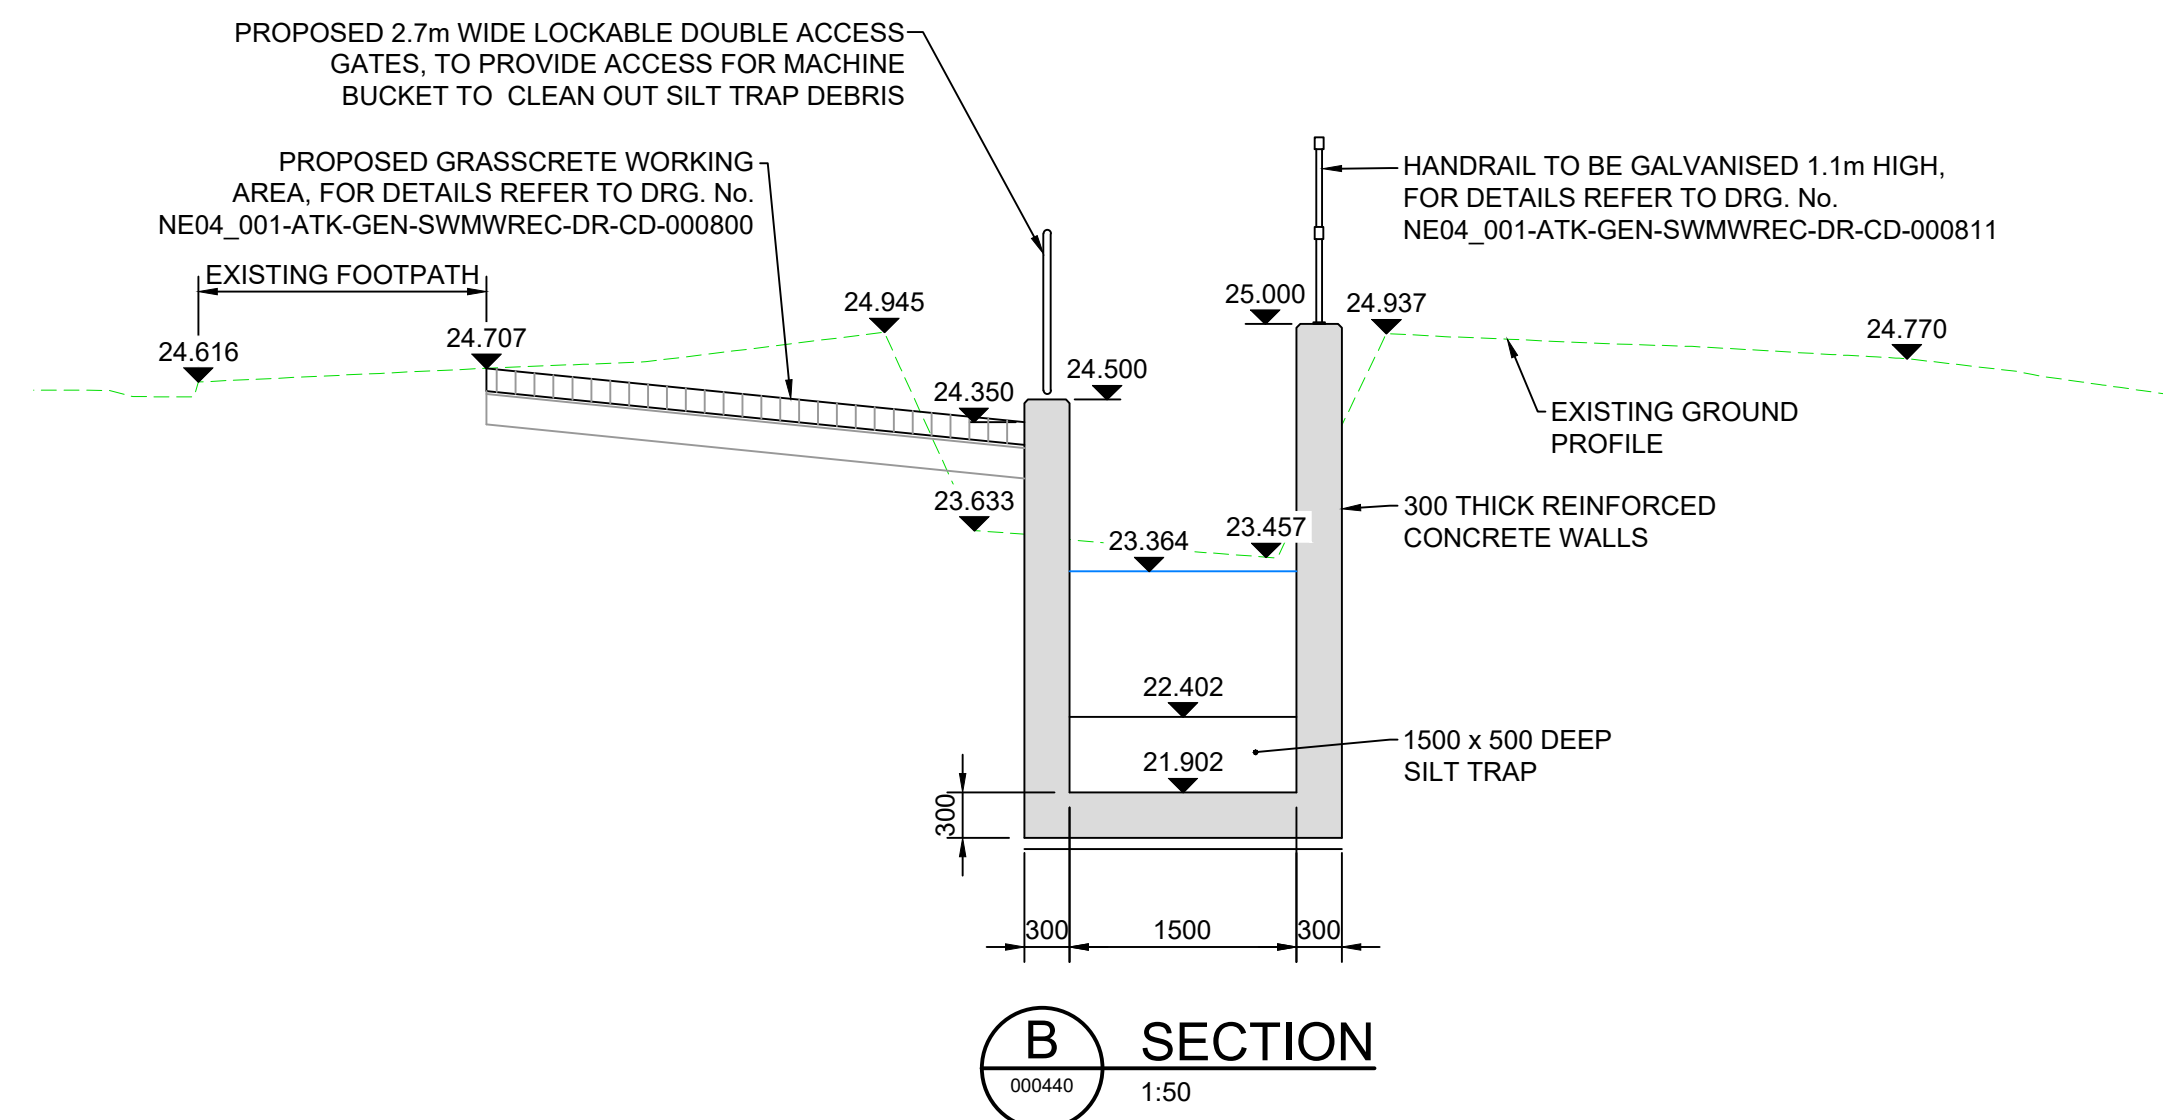
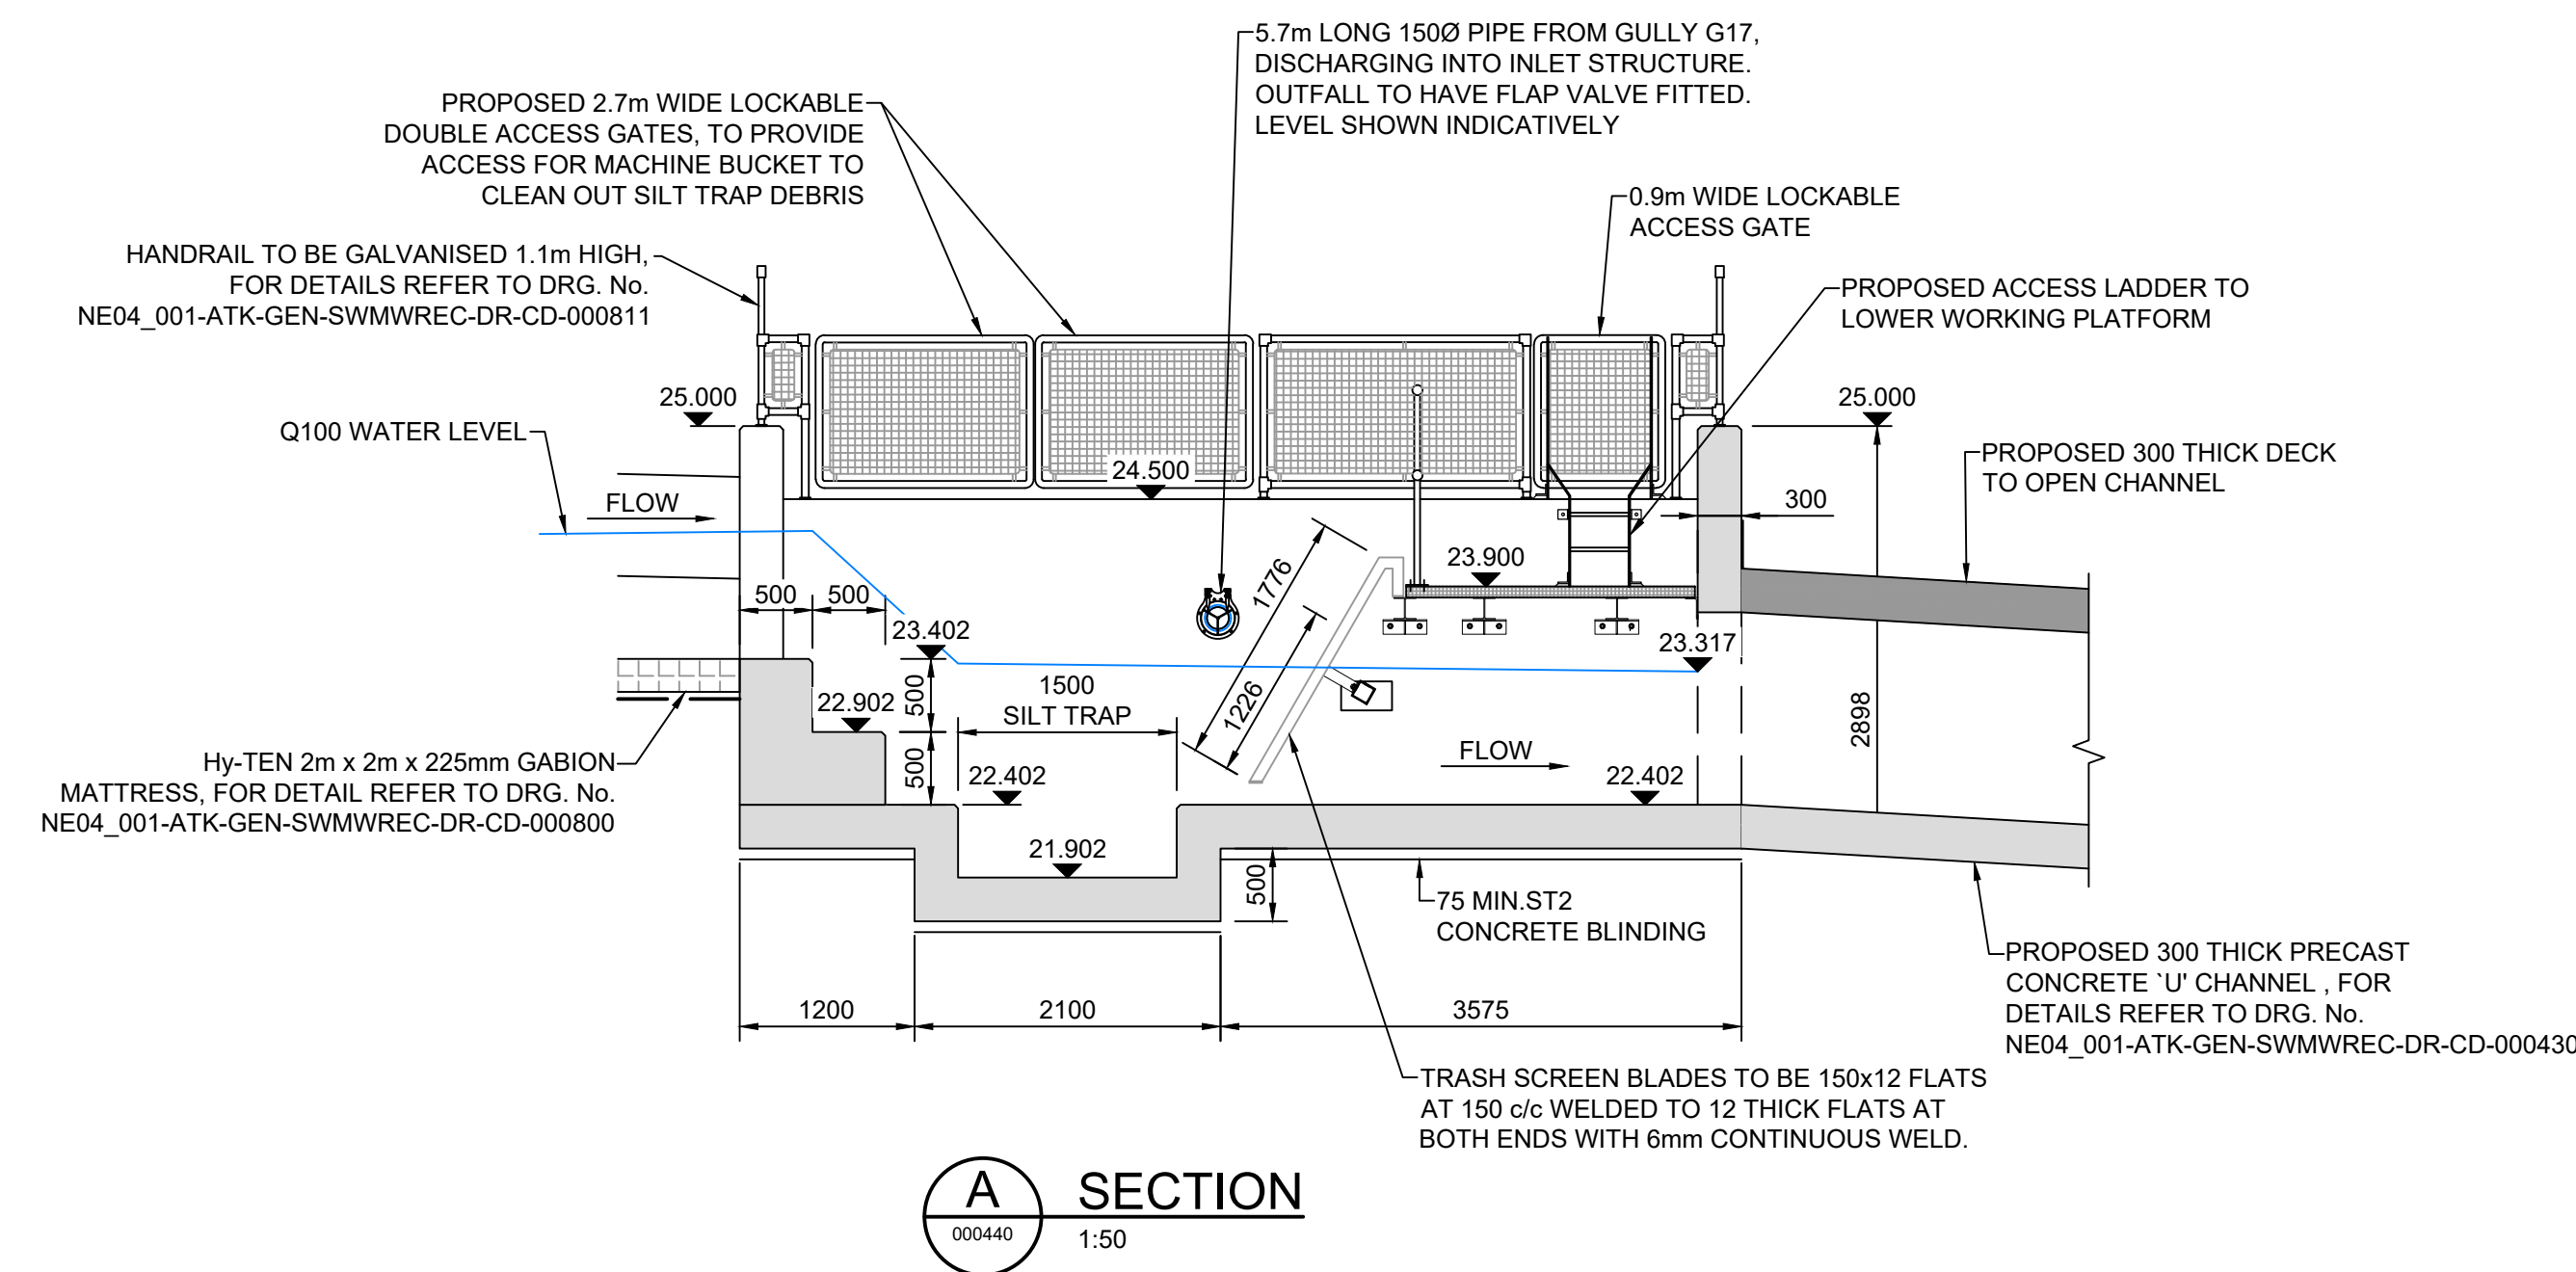


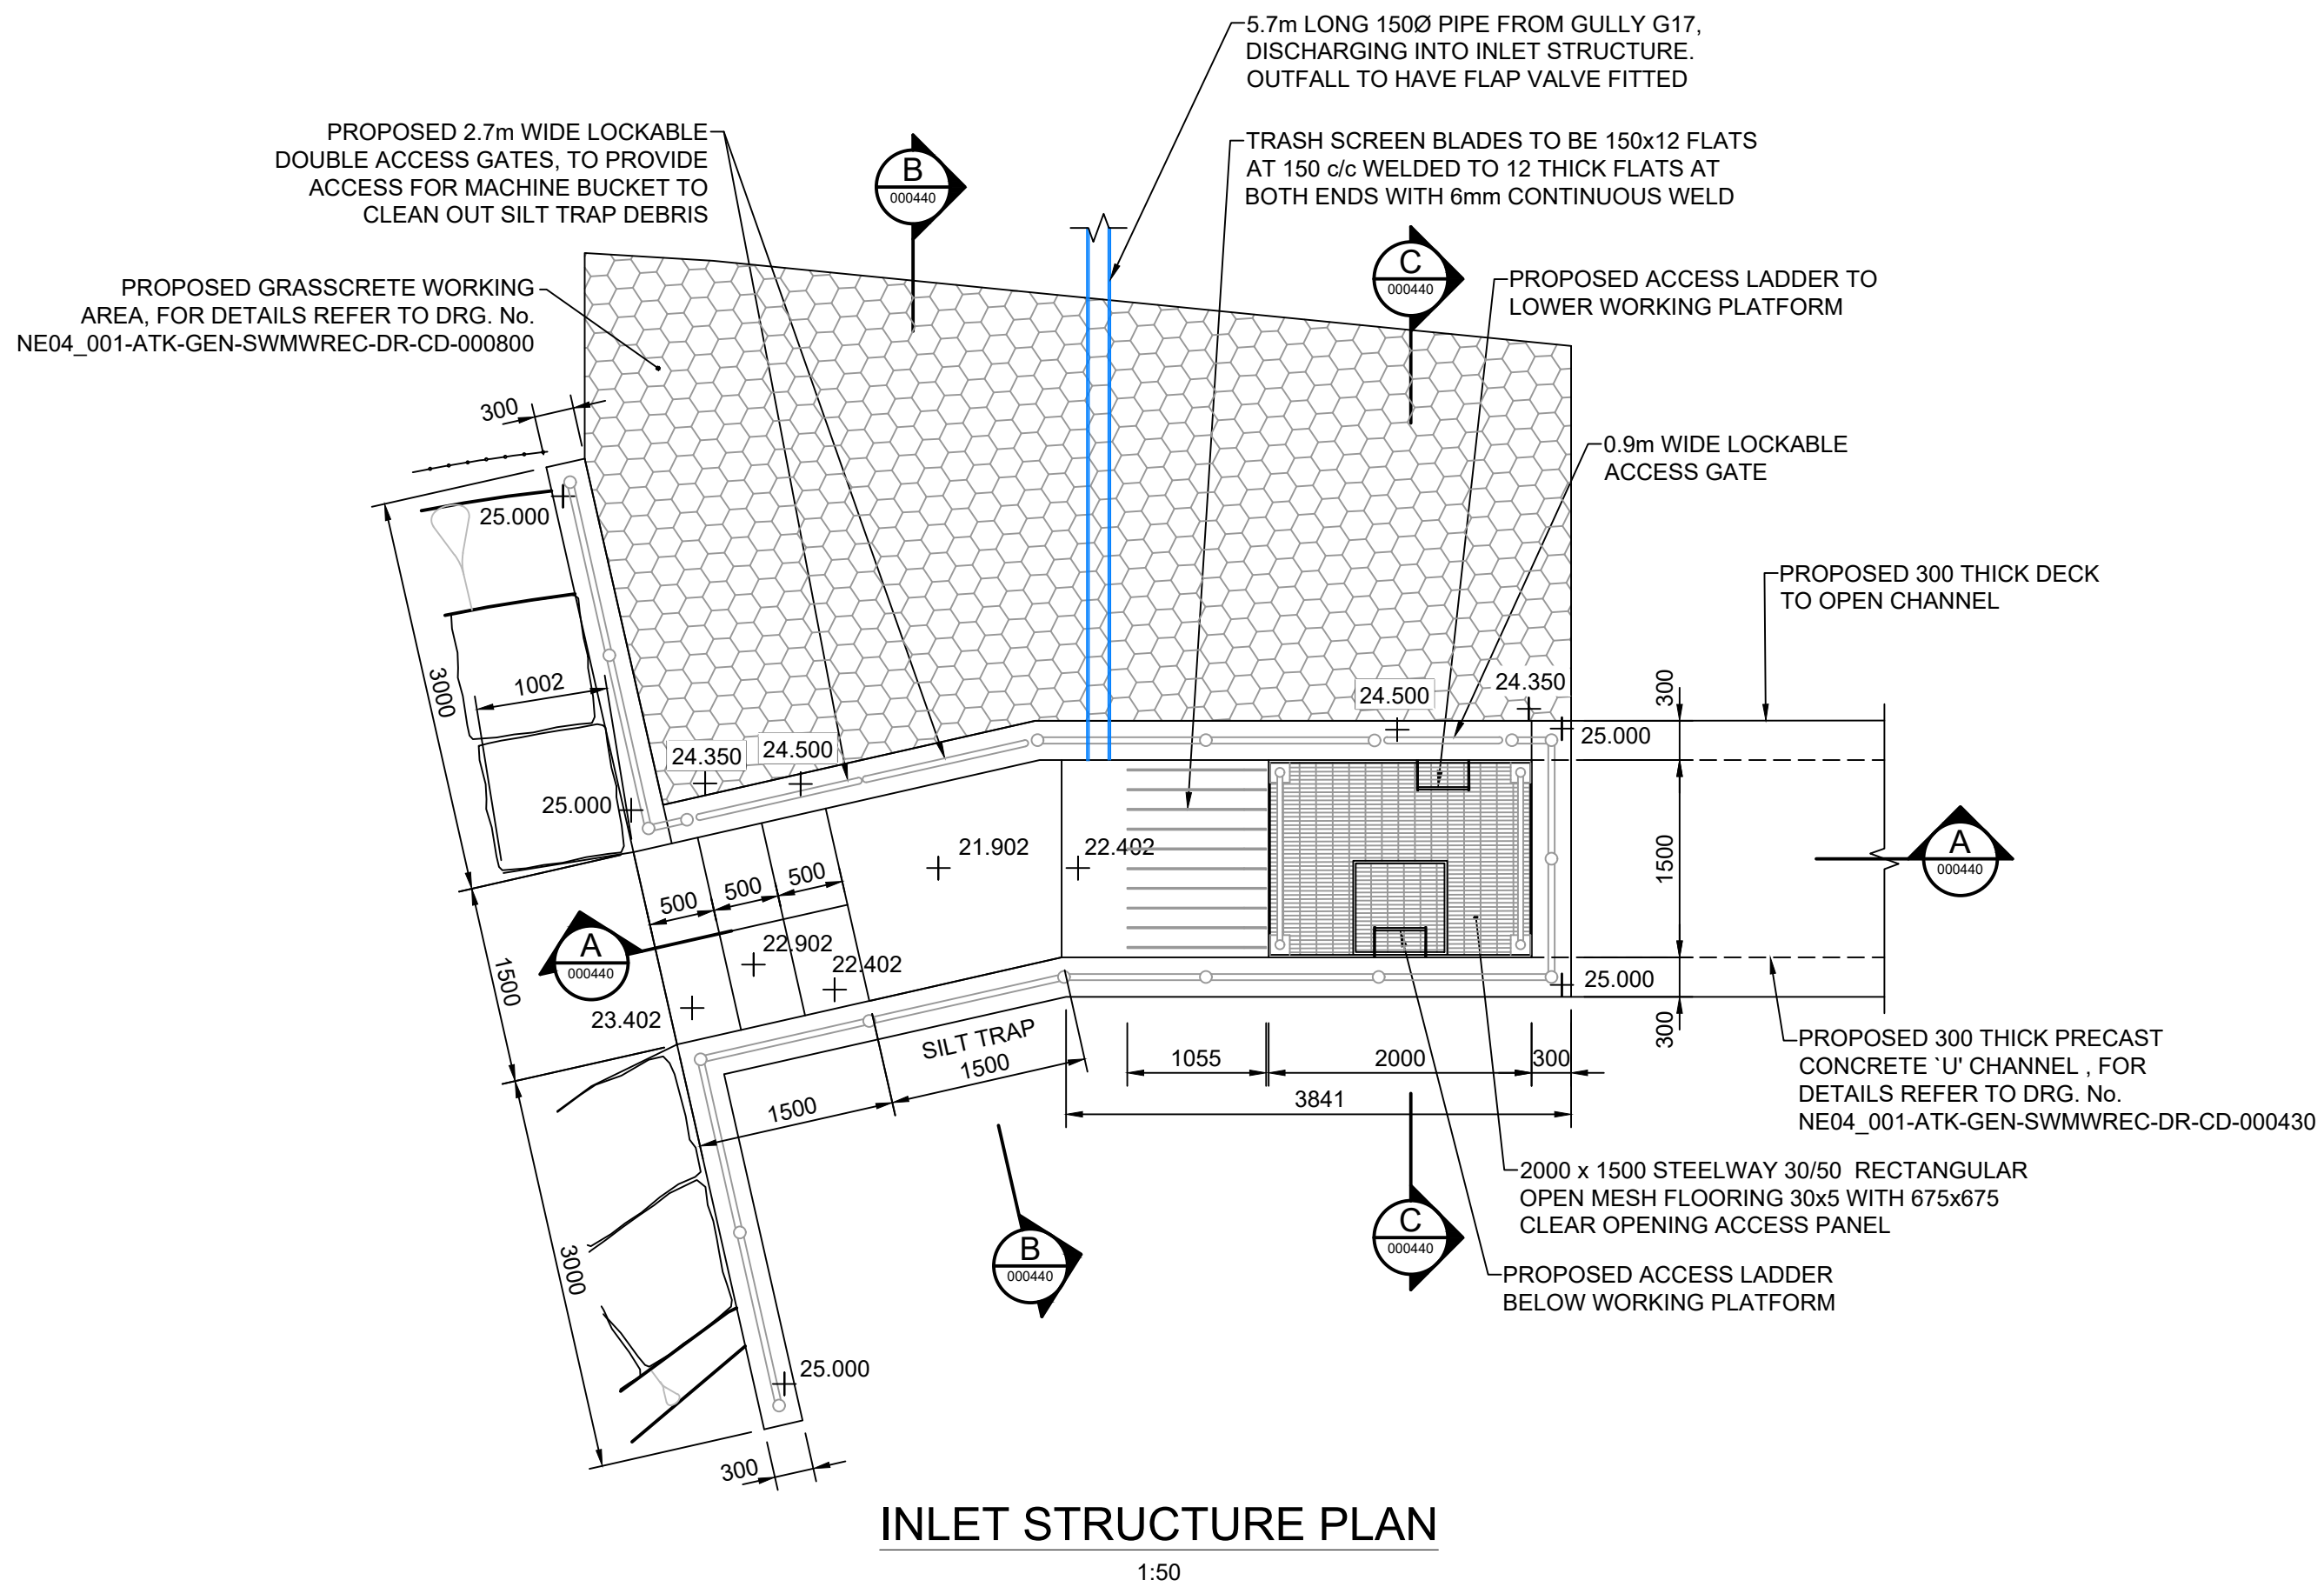

NOTES

- ALL DIMENSIONS ARE IN MILLIMETRES UNLESS OTHERWISE NOTED.
- ALL LEVELS ARE IN METRES ABOVE ORDNANCE DATUM UNLESS OTHERWISE NOTED.
- FLOWS IN EXISTING CHANNELS, SEWERS AND CULVERTS TO BE MAINTAINED DURING CONSTRUCTION UNTIL NEW WORKS ARE COMMISSIONED. THE CONTRACTOR SHOULD EXPECT FLOWS TO INCREASE DURING AND AFTER PERIODS OF RAINFALL AND THEIR TEMPORARY WORKS SHOULD ALLOW FOR THIS.
- FOR EXISTING UTILITY INFORMATION REFER TO DRAWING NUMBER NE04_001-ATK-VUT-SWMWREC-DR-CU-000001.
- FOR PROPOSED UTILITY DIVERSION INFORMATION REFER TO DRAWING NUMBERS NE04_001-ATK-VUT-SWMWREC-DR-CU-000100

Description						
Status	Revision	Drawn	Checked	Reviewed	Authorised	Issue Date
Description						
Status	Revision	Drawn	Checked	Reviewed	Authorised	Issue Date
Description						
Issued For ECI						
Status	Revision	Drawn	Checked	Reviewed	Authorised	Issue Date
A5	C01	DJW	MT	RAM	DJW	24/07/24
Description						
For Planning						
Status	Revision	Drawn	Checked	Reviewed	Authorised	Issue Date
S6	P02	DJW	KH	MT	---	24/10/25
Description						
For Planning						
Status	Revision	Drawn	Checked	Reviewed	Authorised	Issue Date
S6	P03	DJW	KH	MT	---	11/11/25

Drawing Suitability		Status	Project Title
FOR PLANNING		S6	CAENANT TERRACE ALLEVIATION SCHEME
Description		Drawing Title	
West Glamorgan House 12 Orchard Street Swansea West Glamorgan SA1 5AD Tel: +44 (0)1792 641172 Fax: +44 (0)1792 472019 www.atkinsglobal.com		DRUMMAU ROAD INLET STRUCTURE SECTIONS AND DETAILS	
Copyright © AtkinsRéalis (2025)		Drawing Number Project NE04_001 - ATK - GEN - SWMWREC - DR - CD - 000440	
Client Neath Port Talbot County Borough Council		Location A1	
Scale AS SHOWN		Project Ref. No. 6192784	
Sheet 1 of 1		Rev. P03	