


DO NOT SCALE

0 10 100
Millimetres

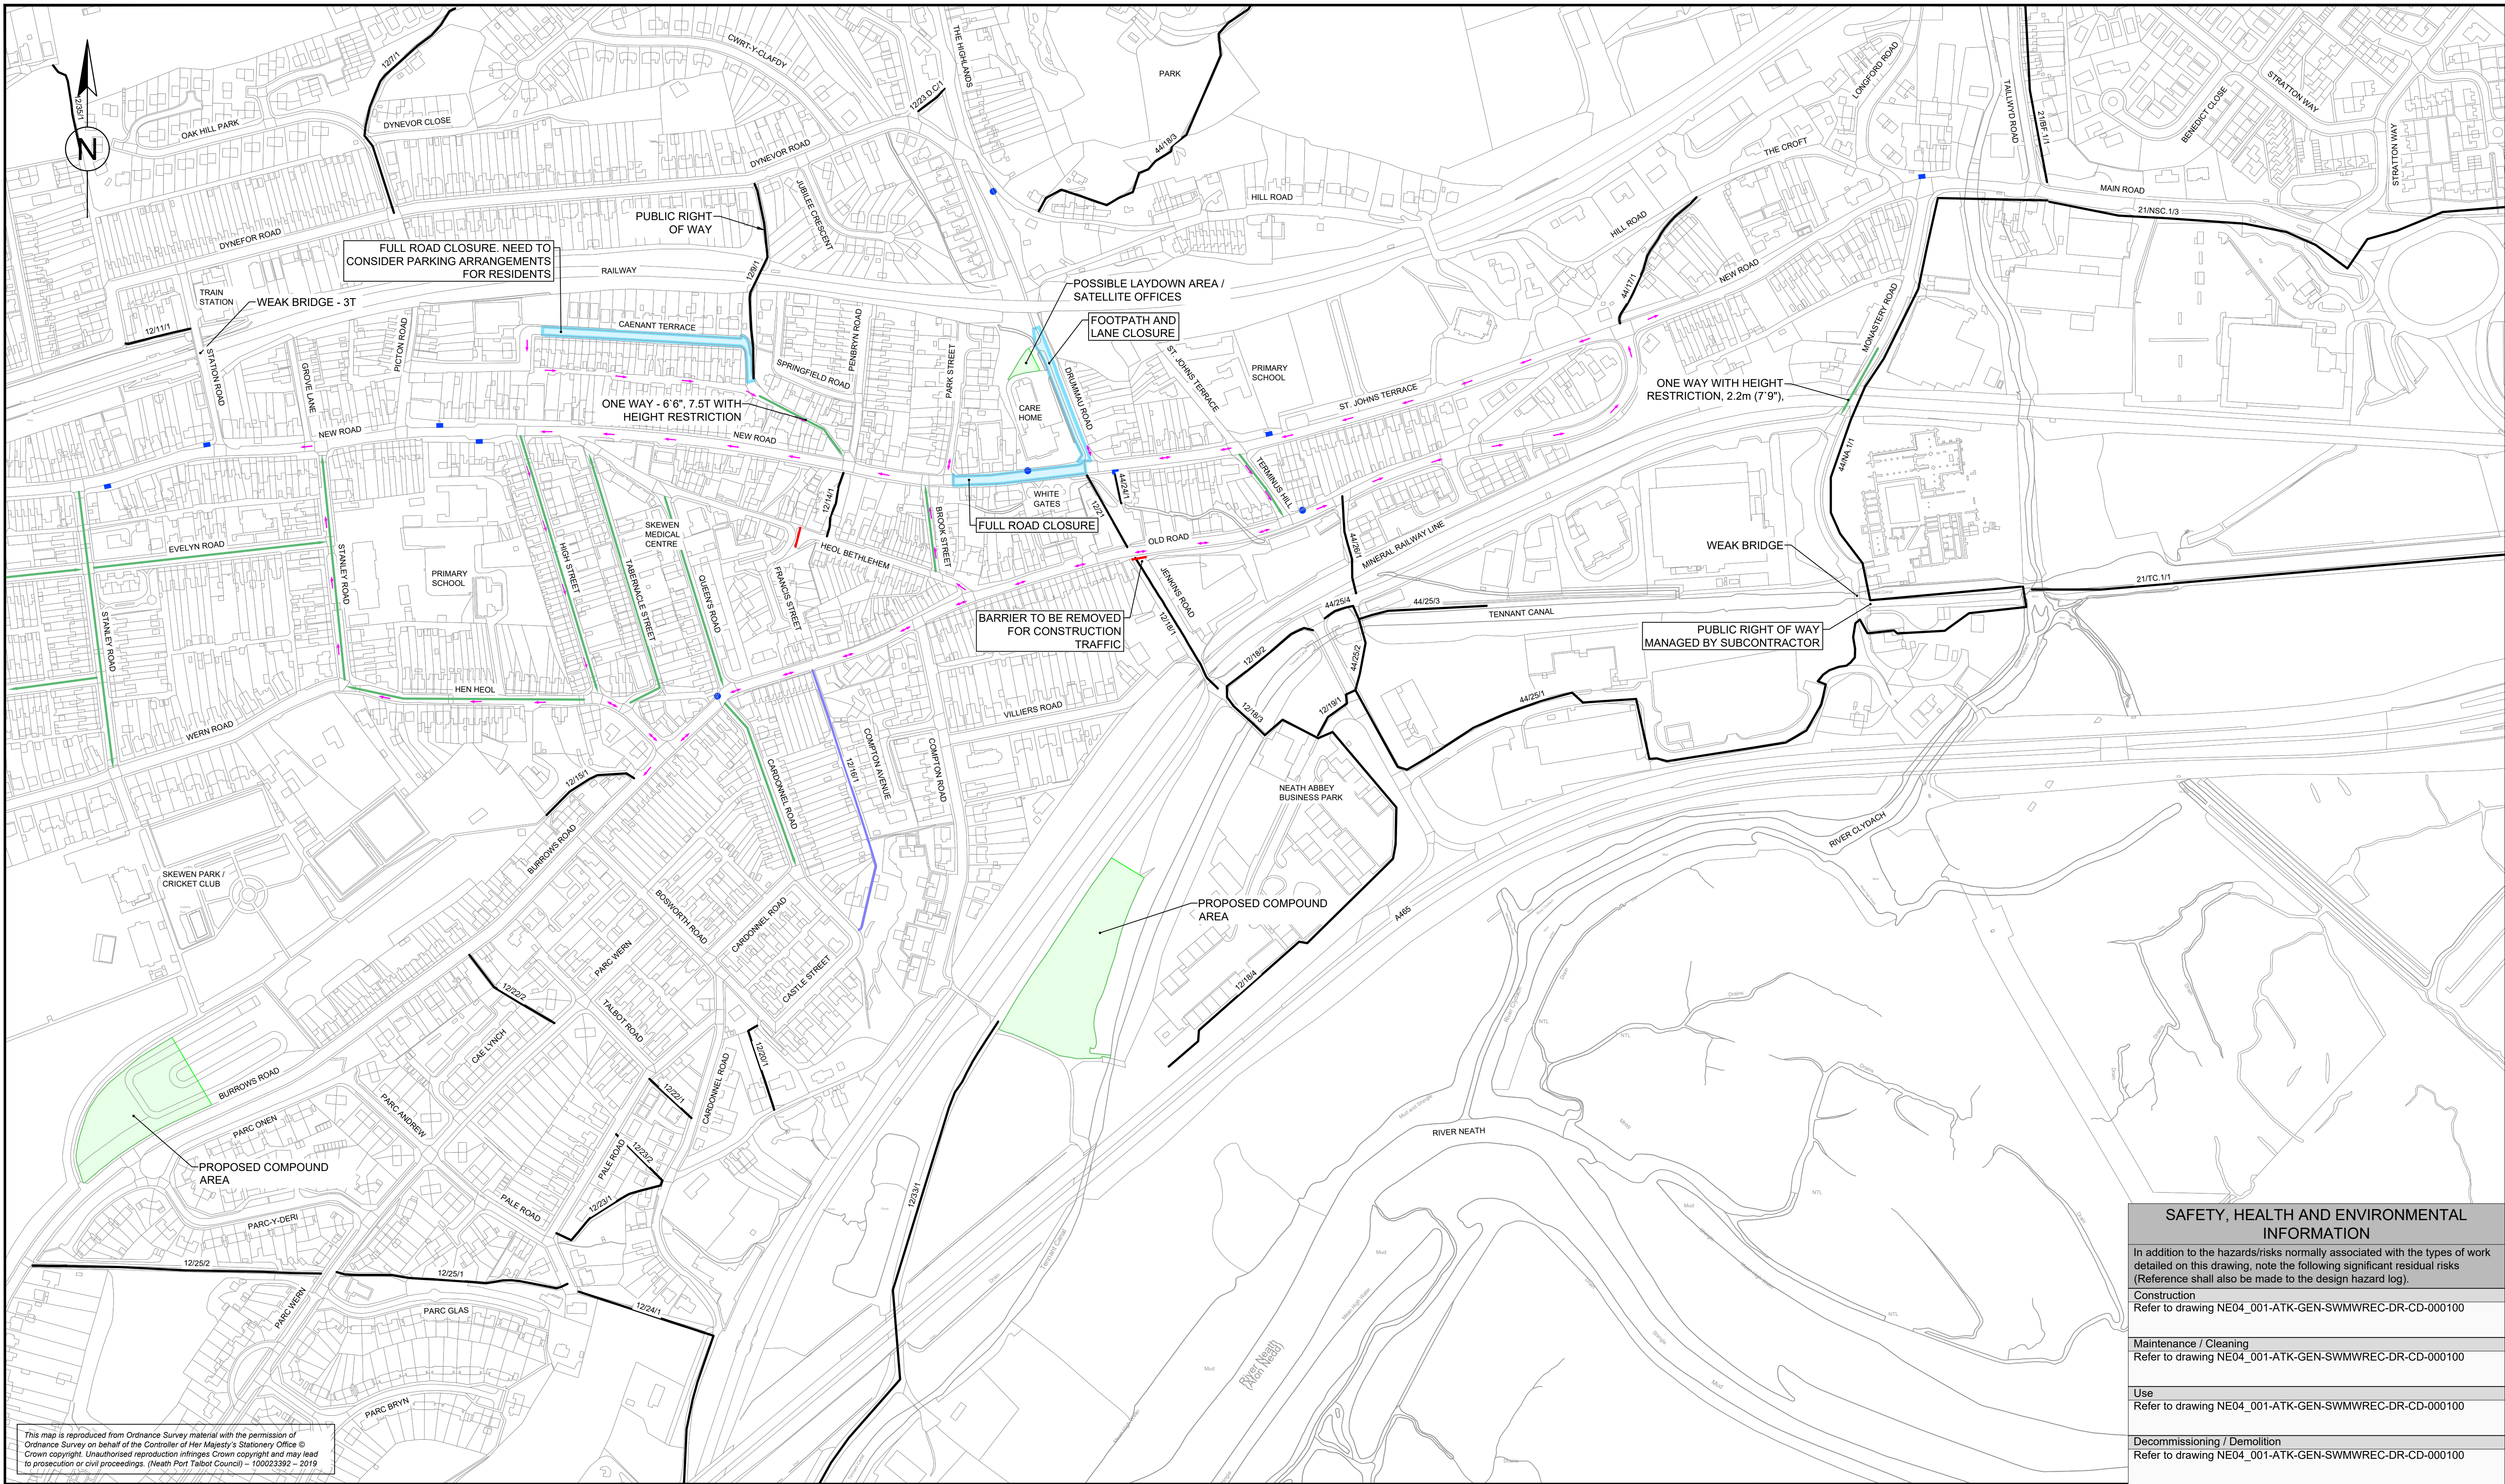

This map is reproduced from Ordnance Survey material with the permission of Ordnance Survey on behalf of the Controller of Her Majesty's Stationery Office © Crown copyright. Unauthorised reproduction infringes Crown copyright and may lead to prosecution or civil proceedings. (Neath Port Talbot Council) – 100023392 – 2019

NOTES

1. ALL DIMENSIONS ARE IN MILLIMETRES UNLESS OTHERWISE NOTED.
2. ALL LEVELS ARE IN METRES ABOVE ORDNANCE DATUM UNLESS OTHERWISE NOTED.
3. FOR CONSTRUCTION TRAFFIC ROUTES REFER TO DRG. No. NE04_001-ATK-GEN-SWMWREC-DR-CD-000111

KEY

- PROPOSED SITE COMPOUND / LAY DOWN AREA
- ROAD CLOSURE
- DIVERSION ROUTE
- TRAFFIC COUNTER LOCATION
- PUBLIC RIGHT OF WAY
- BRIDLEWAY

Description						
Status	Revision	Drawn	Checked	Reviewed	Authorised	Issue Date
Description						
Status	Revision	Drawn	Checked	Reviewed	Authorised	Issue Date
Description						
Status	Revision	Drawn	Checked	Reviewed	Authorised	Issue Date
Description						
Status	Revision	Drawn	Checked	Reviewed	Authorised	Issue Date
Description						
For Planning						
Status	Revision	Drawn	Checked	Reviewed	Authorised	Issue Date
S6	P01	DJW	KH	MT	---	24/10/25

Drawing Suitability		Status	Project Title
FOR PLANNING		S6	SKEWEN FLOOD ALLEVIATION SCHEME
AtkinsRéalis		Drawing Title	
West Glamorgan House 12 Orchard Street Swansea West Glamorgan SA1 5AD Tel: +44 (0)1792 641172 Fax: +44 (0)1792 472019 www.atkinsglobal.com		PROPOSED TRAFFIC LAYOUT PHASE 2	
Copyright © AtkinsRéalis (2025)		Drawing Number	
Client		Project	
Neath Port Talbot County Borough		NE04_001 - ATK - EAC -	
Neath Port Talbot County Borough		SWMWREC - DR - LP - 000003	
Original Size: A1		Scale: 1:2500	
Project Ref. No: 5192784		Sheet: 1 of 1	
Rev: P01		Rev: P01	