


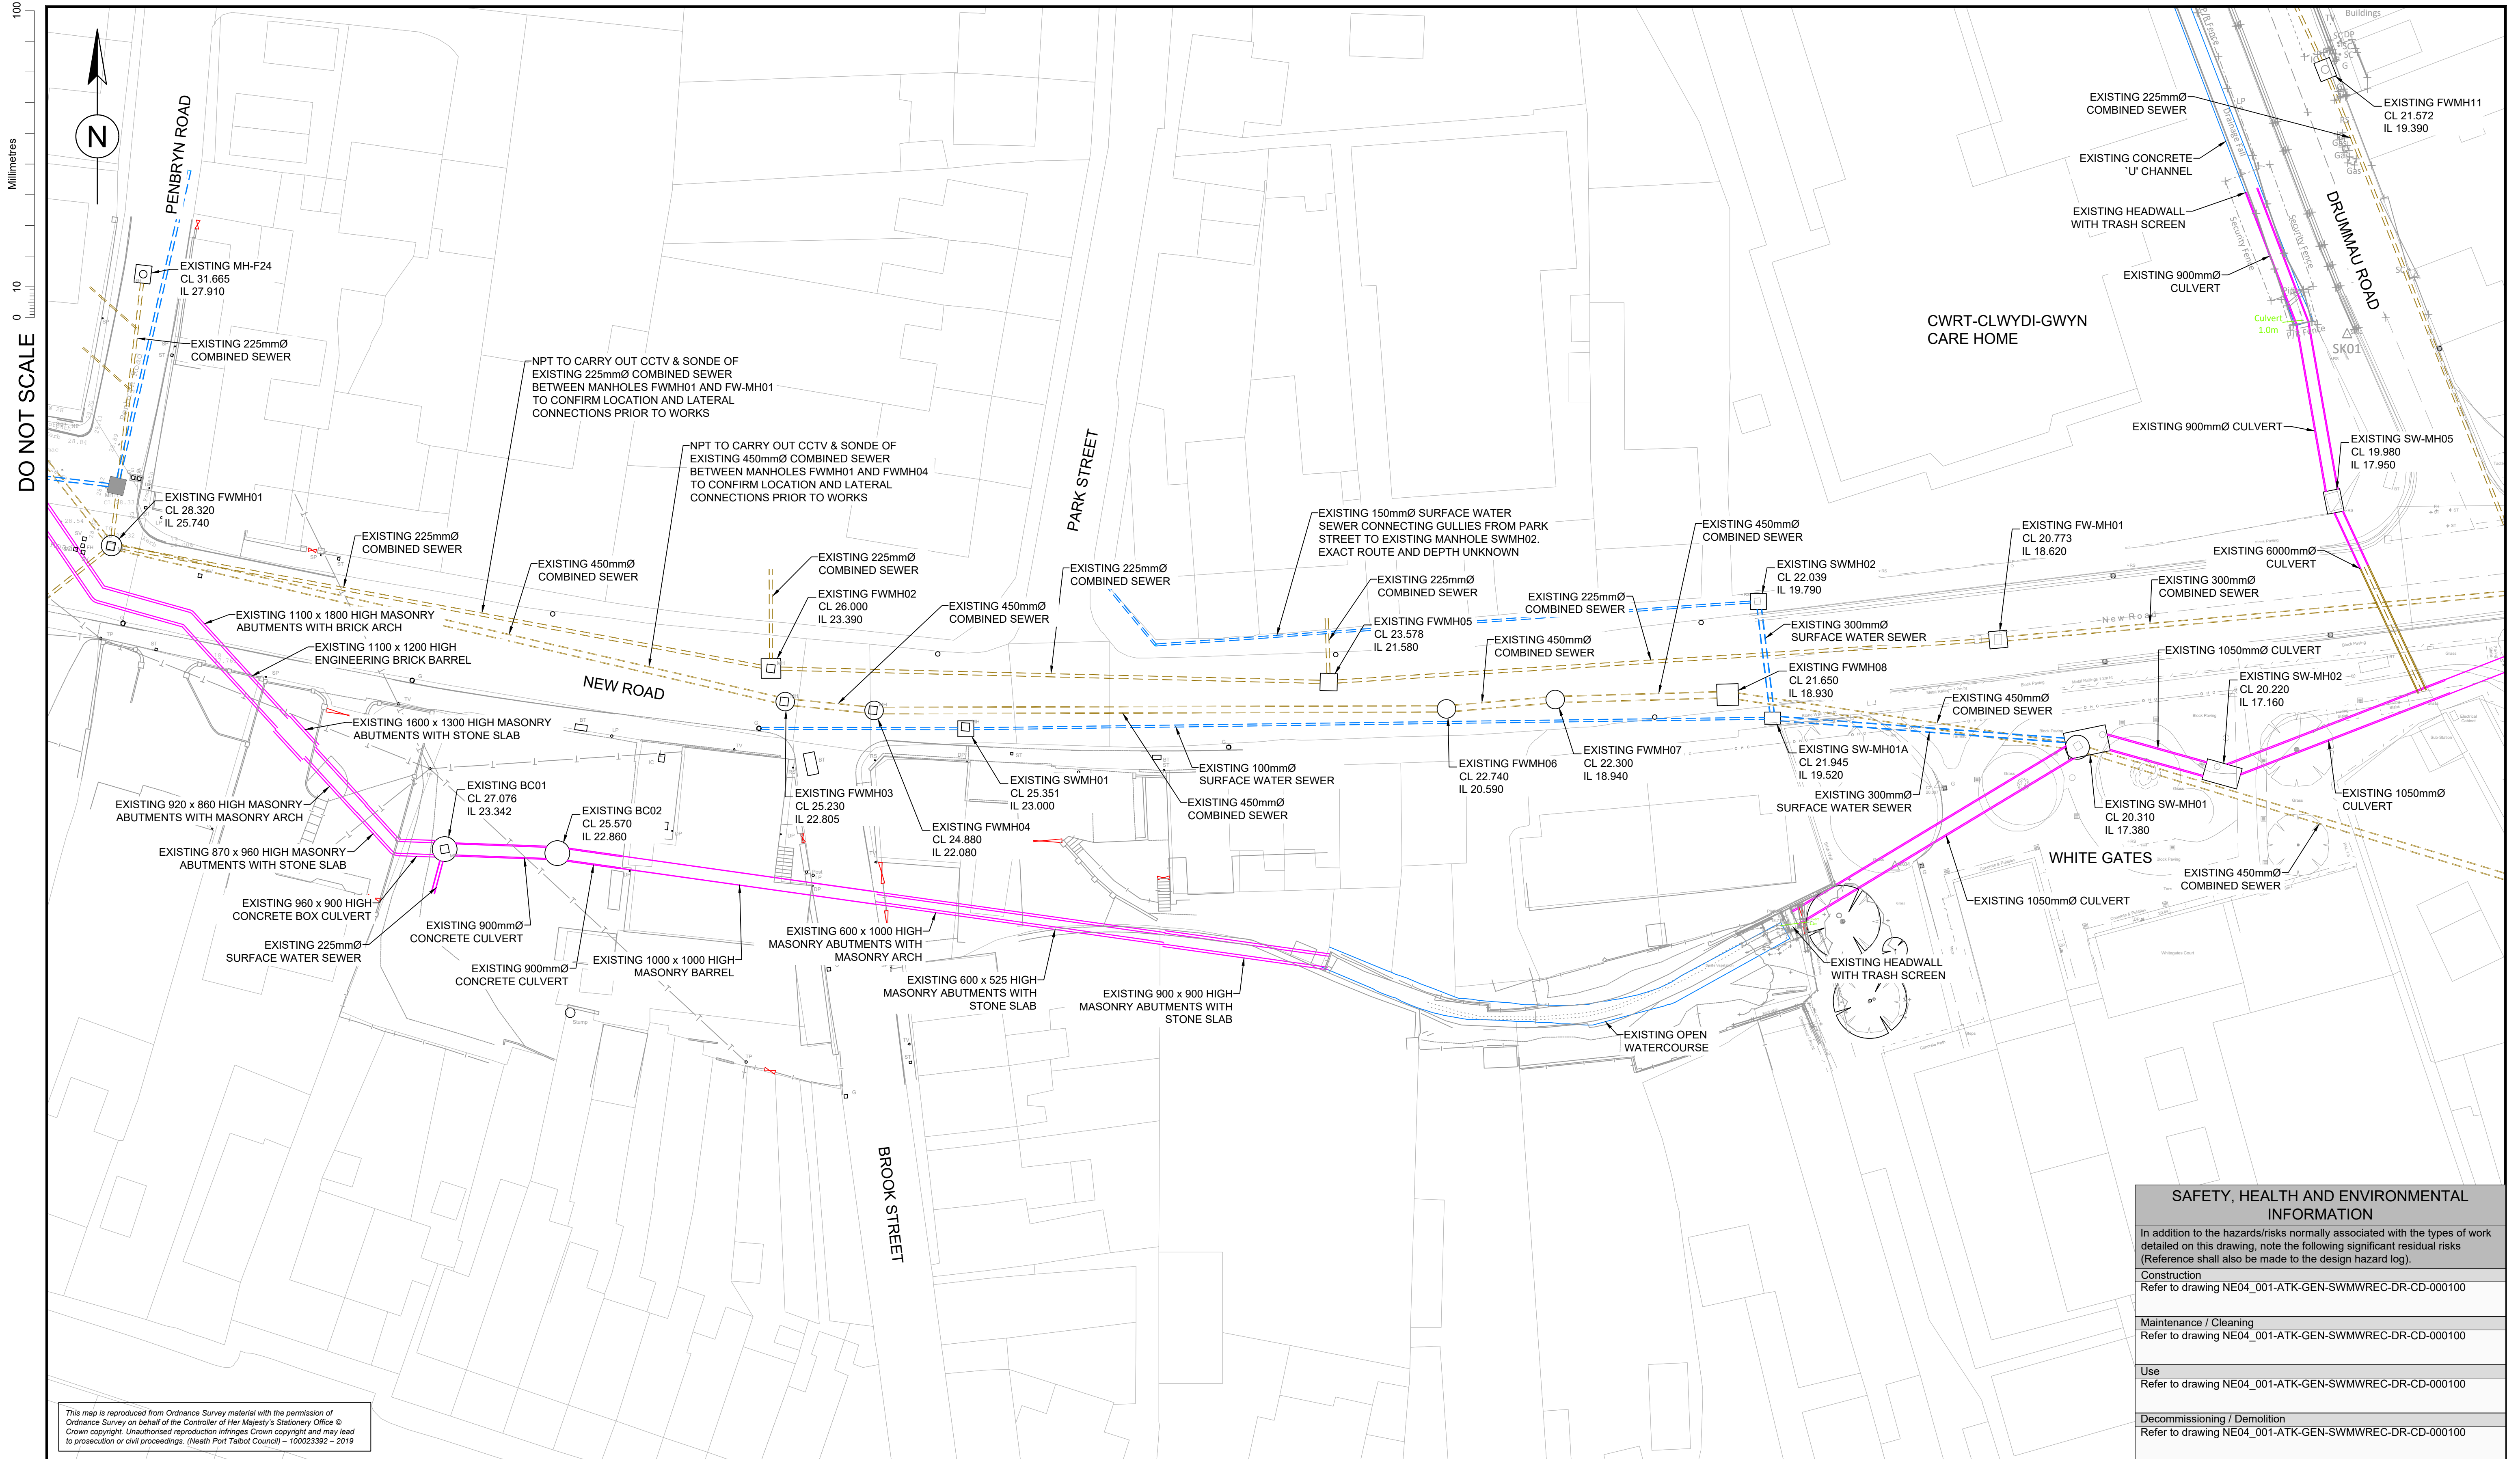

This map is reproduced from Ordnance Survey material with the permission of Ordnance Survey on behalf of the Controller of Her Majesty's Stationery Office © Crown copyright. Unauthorised reproduction infringes Crown copyright and may lead to prosecution or civil proceedings. (Neath Port Talbot Council) – 100023392 – 2019

- NOTES
- ALL DIMENSIONS ARE IN MILLIMETRES UNLESS OTHERWISE NOTED.
 - ALL LEVELS ARE IN METRES ABOVE ORDNANCE DATUM UNLESS OTHERWISE NOTED.

- KEY
- EXISTING SURFACE WATER SEWER
 - EXISTING CULVERT
 - EXISTING COMBINED / FOUL SEWER
 - EXISTING MANHOLE
 - EXISTING GULLY AND CONNECTION

SAFETY, HEALTH AND ENVIRONMENTAL INFORMATION	
In addition to the hazards/risks normally associated with the types of work detailed on this drawing, note the following significant residual risks (Reference shall also be made to the design hazard log).	
Construction	Refer to drawing NE04_001-ATK-GEN-SWMWREC-DR-CD-000100
Maintenance / Cleaning	Refer to drawing NE04_001-ATK-GEN-SWMWREC-DR-CD-000100
Use	Refer to drawing NE04_001-ATK-GEN-SWMWREC-DR-CD-000100
Decommissioning / Demolition	Refer to drawing NE04_001-ATK-GEN-SWMWREC-DR-CD-000100

Description		Drawing Suitability	Status	Project Title
Status		FOR PLANNING	S6	CAENANT TERRACE
Description		Drawing Title		
Status		NEW ROAD EXISTING OVERVIEW		
Description		Drawing Number		
Status		NE04_001 - ATK - GEN - SWMWREC - DR - CD - 000300		
Description		Location		
Status		A1		
Description		Scale		
Status		1:250		
Description		Project Ref. No.		
Status		s192784		
Description		Sheet		
Status		1 of 1		
Description		Rev		
Status		P02		