
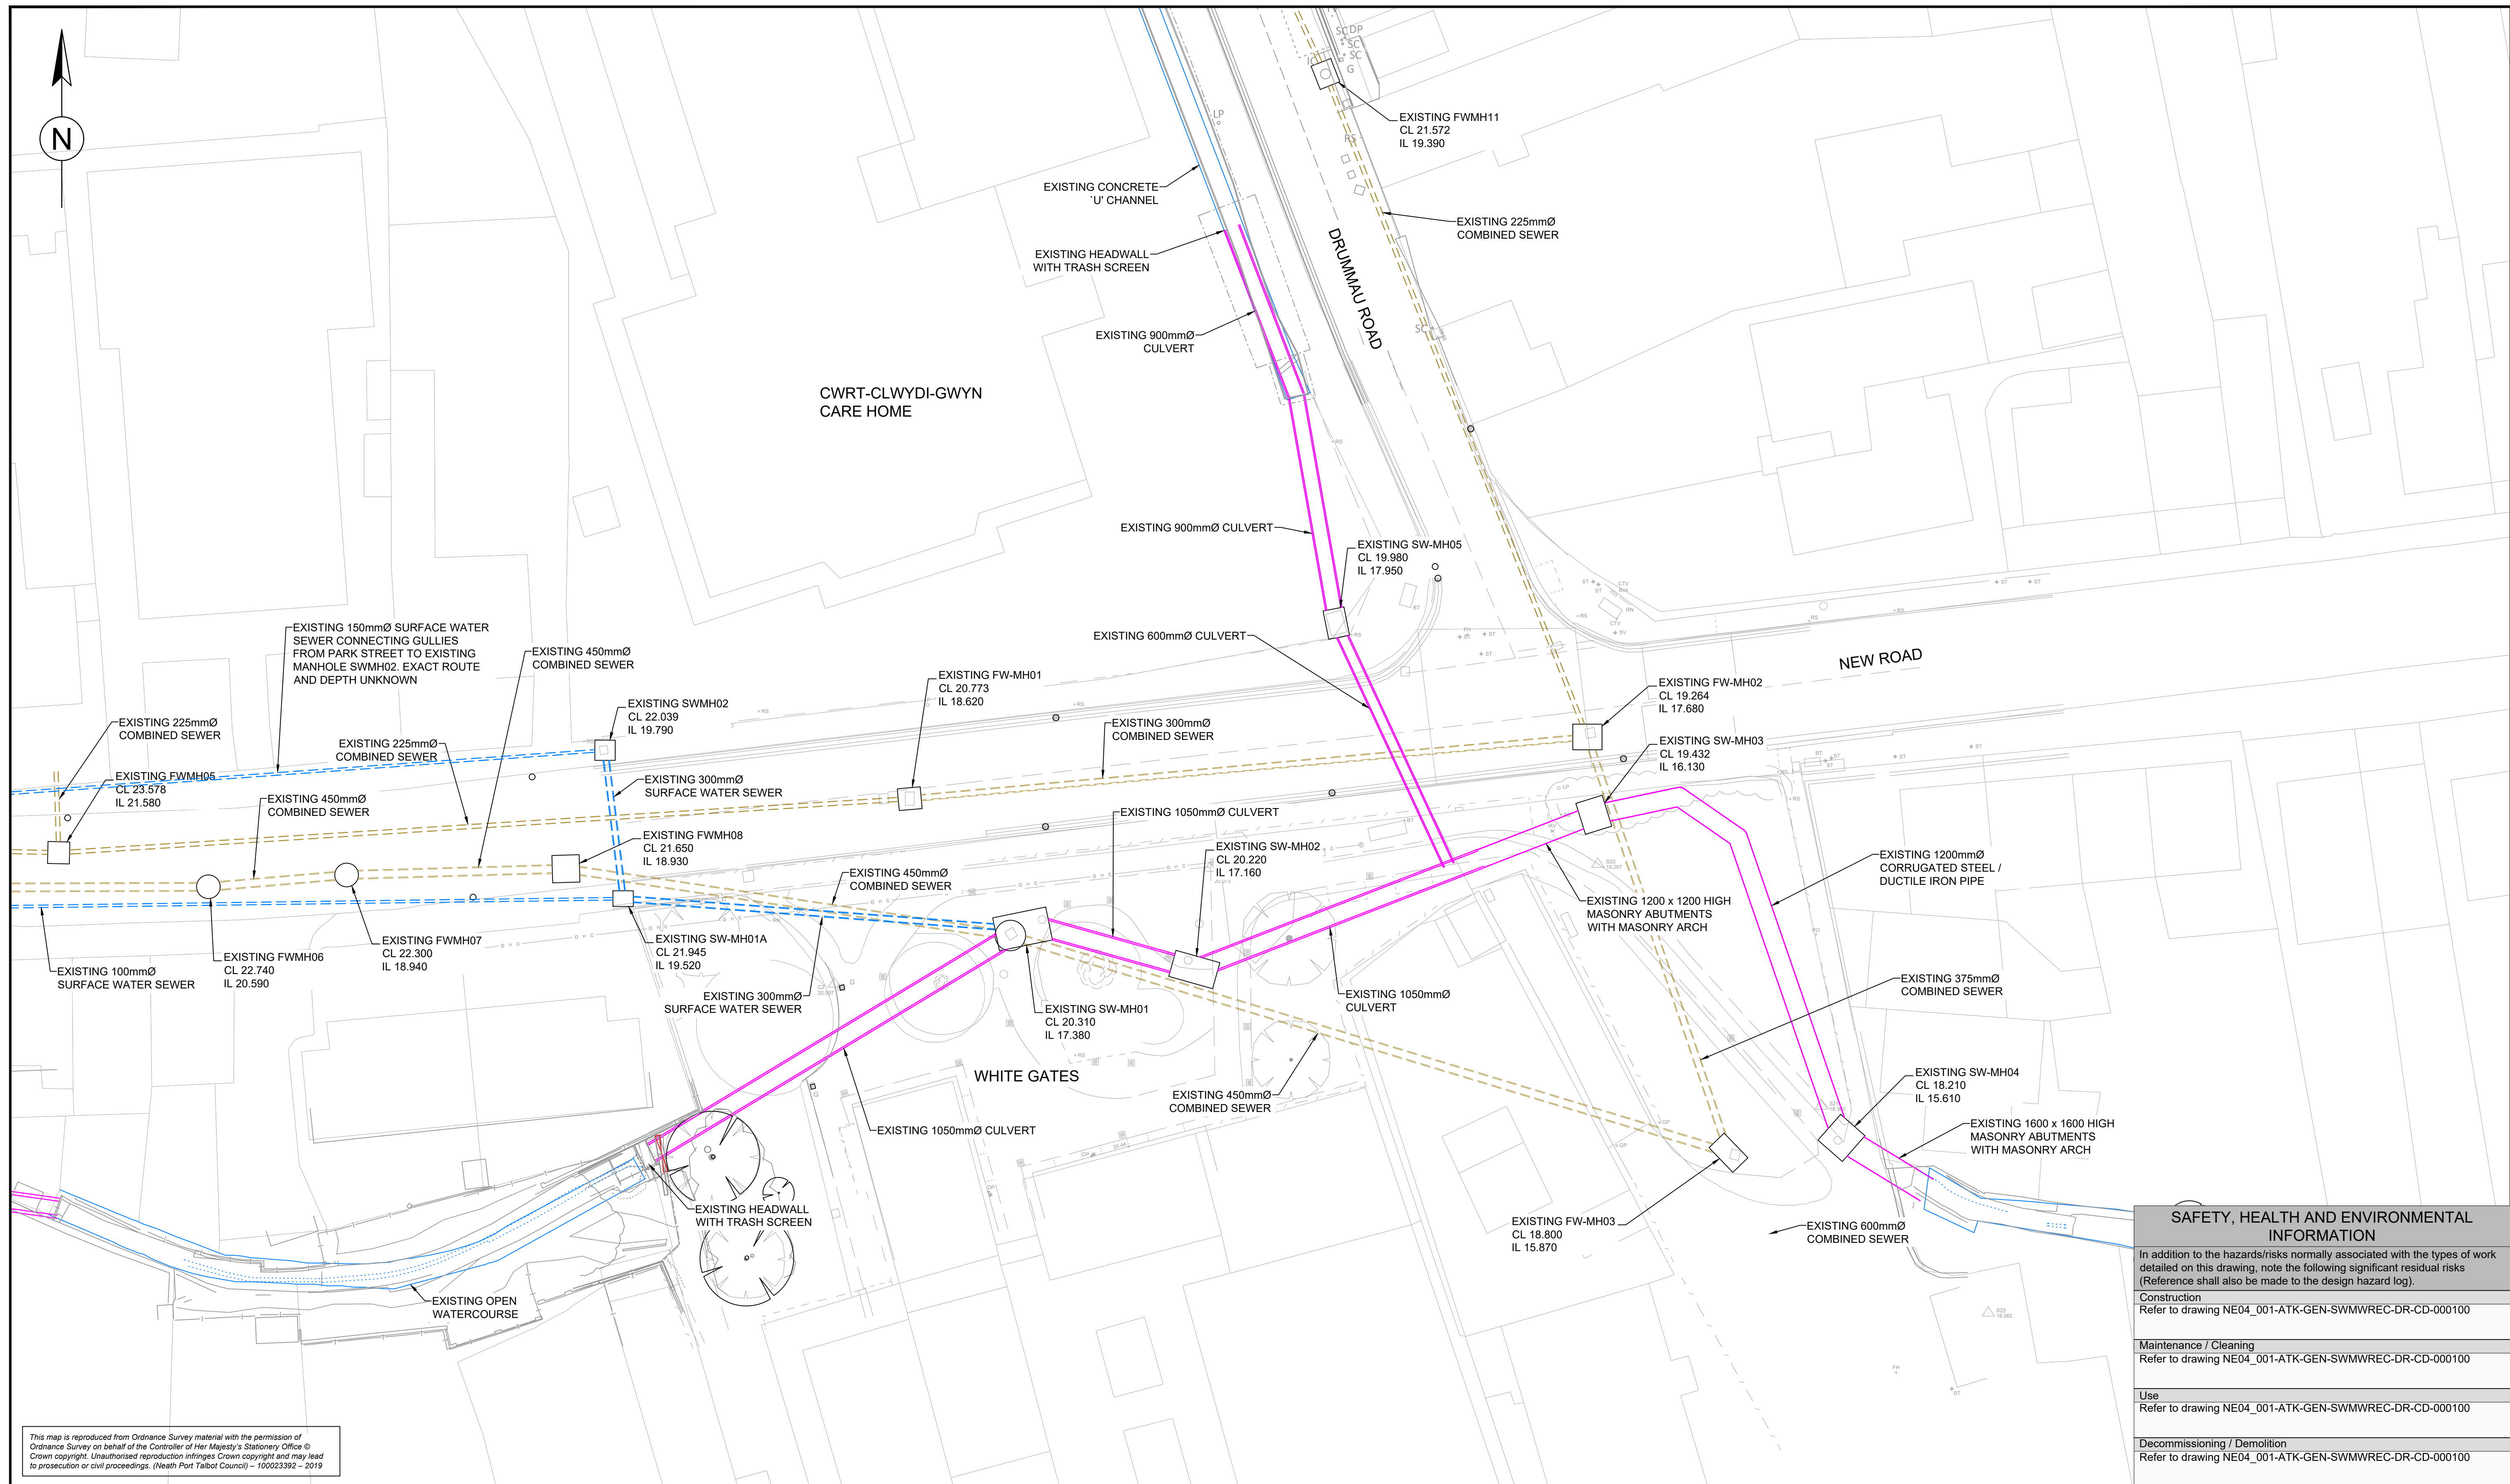


DO NOT SCALE

Millimetres

0 10 100

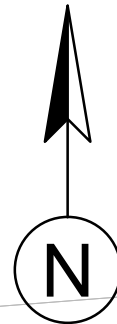

This map is reproduced from Ordnance Survey material with the permission of Ordnance Survey on behalf of the Controller of Her Majesty's Stationery Office © Crown copyright. Unauthorised reproduction infringes Crown copyright and may lead to prosecution or civil proceedings. (Neath Port Talbot Council) – 100023392 – 2019

NOTES

- ALL DIMENSIONS ARE IN MILLIMETRES UNLESS OTHERWISE NOTED.
- ALL LEVELS ARE IN METRES ABOVE ORDNANCE DATUM UNLESS OTHERWISE NOTED.

KEY

- EXISTING SURFACE WATER SEWER
- EXISTING CULVERT
- EXISTING COMBINED / FOUL SEWER
- EXISTING MANHOLE
- EXISTING GULLY AND CONNECTION

Description						
Status	Revision	Drawn	Checked	Reviewed	Authorised	Issue Date
Description						
Status	Revision	Drawn	Checked	Reviewed	Authorised	Issue Date
Description						
Status	Revision	Drawn	Checked	Reviewed	Authorised	Issue Date
Description						
Issued For ECI						
Status	Revision	Drawn	Checked	Reviewed	Authorised	Issue Date
A5	C01	DJW	MT	RAM	DJW	24/07/24
Description						
For Planning						
Status	Revision	Drawn	Checked	Reviewed	Authorised	Issue Date
S6	P02	DJW	KH	MT	---	24/10/25

Drawing Suitability		Status	Project Title
FOR PLANNING		S6	CAENANT TERRACE
AtkinsRéalis		Drawing Title	
West Glamorgan House 12 Orchard Street Swansea West Glamorgan SA1 5AD Tel: +44 (0)1792 641172 Fax: +44 (0)1792 472019 www.atkinsglobal.com		WHITE GATES EXISTING OVERVIEW	
Copyright © AtkinsRéalis (2025)		Drawing Number	
Client		Project	
Neath Port Talbot County Borough		NE04_001 - ATK - GEN -	
Neath Port Talbot County Borough Council		SWMWREC - DR - CD - 000400	
Original Size: A1		Scale: 1:200	Project Ref. No: 5192784
		Sheet: 1 of 1	Rev: P02