


DO NOT SCALE

Millimetres

0 10 100

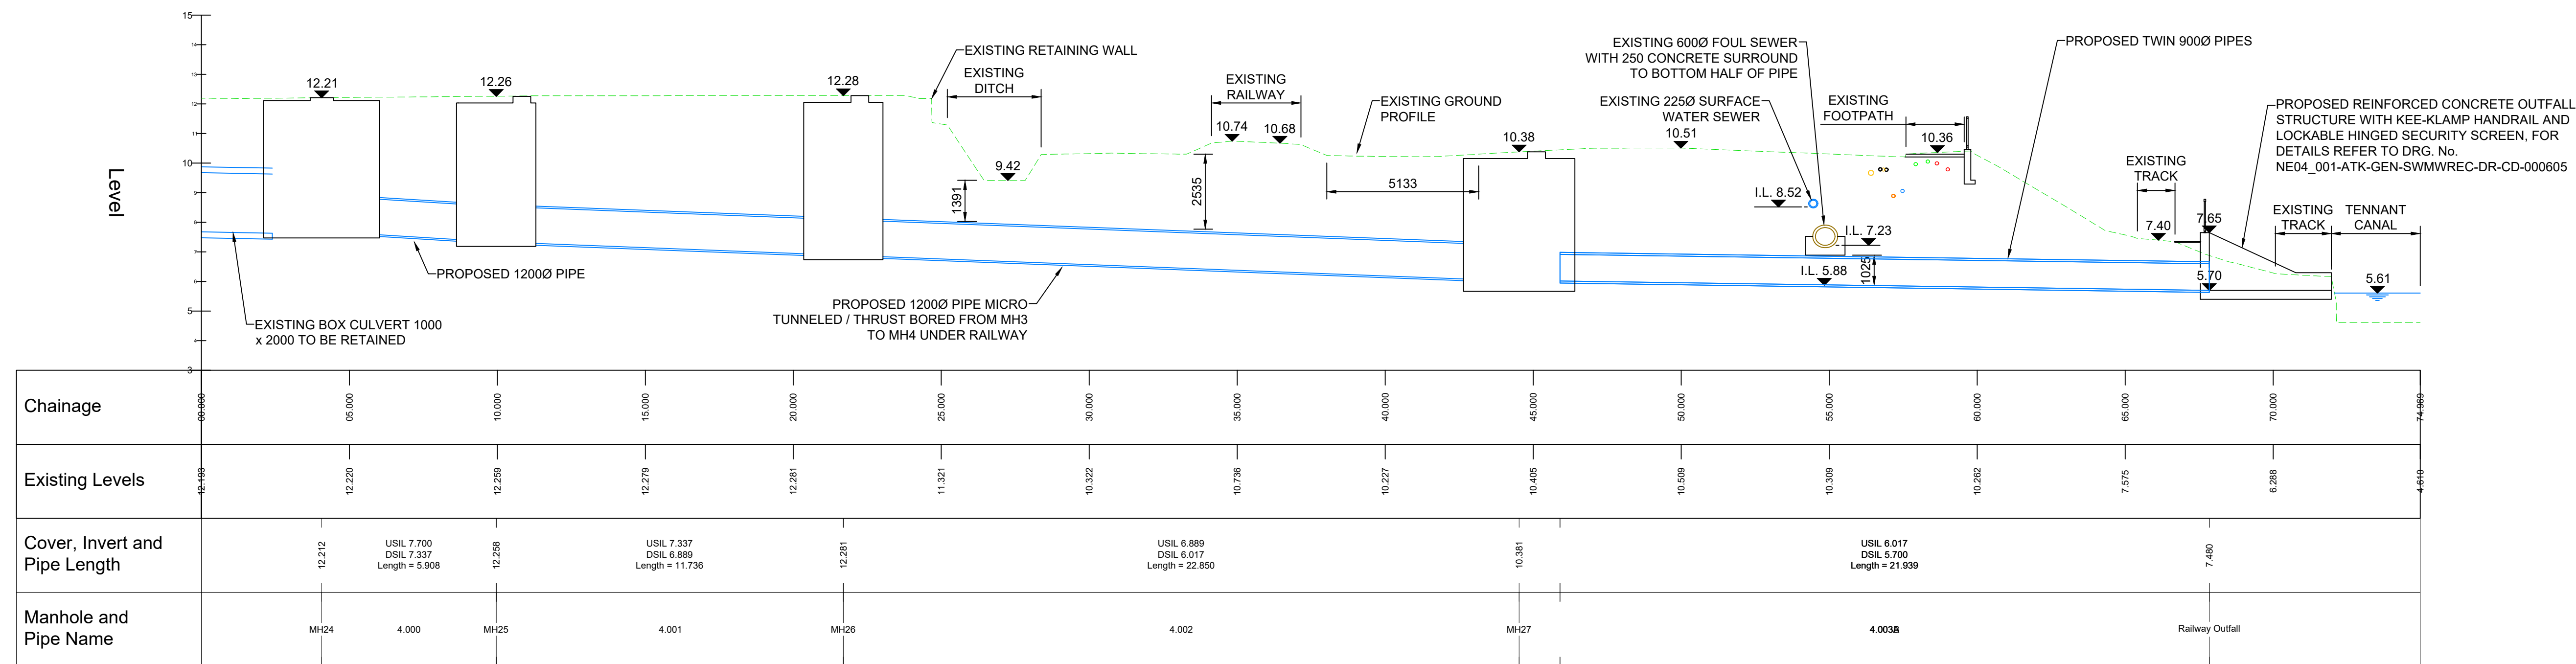

A SECTION
000601 1:125

SAFETY, HEALTH AND ENVIRONMENTAL INFORMATION
In addition to the hazards/risks normally associated with the types of work detailed on this drawing, note the following significant residual risks (Reference shall also be made to the design hazard log).
Construction Refer to drawing NE04_001-ATK-GEN-SWMWREC-DR-CD-000100
Maintenance / Cleaning Refer to drawing NE04_001-ATK-GEN-SWMWREC-DR-CD-000100
Use Refer to drawing NE04_001-ATK-GEN-SWMWREC-DR-CD-000100
Decommissioning / Demolition Refer to drawing NE04_001-ATK-GEN-SWMWREC-DR-CD-000100

NOTES

1. ALL DIMENSIONS ARE IN MILLIMETRES UNLESS OTHERWISE NOTED.
2. ALL LEVELS ARE IN METRES ABOVE ORDNANCE DATUM UNLESS OTHERWISE NOTED.

Description							
Status	Revision	Drawn	Checked	Reviewed	Authorised	Issue Date	
Description							
Status	Revision	Drawn	Checked	Reviewed	Authorised	Issue Date	
Description							
Status	Revision	Drawn	Checked	Reviewed	Authorised	Issue Date	
Description							
Issued For ECI							
Status	Revision	Drawn	Checked	Reviewed	Authorised	Issue Date	
A5	C01	DJW	MT	RAM	DJW	24/07/24	
Description							
For Planning							
Status	Revision	Drawn	Checked	Reviewed	Authorised	Issue Date	
S6	P02	DJW	KH	MT	---	24/10/25	

Drawing Suitability	Status
FOR PLANNING	
S6	
 AtkinsRéalis West Glamorgan House 12 Orchard Street Swansea West Glamorgan SA1 5AD Tel: +44 (0)1792 641172 Fax: +44 (0)1792 472019 www.atkinsglobal.com	
Copyright © AtkinsRéalis (2025)	
Client	
 NORTH PORT TALBOT COUNTY BOROUGH COUNCIL	

Project Title			
CAENANT TERRACE ALLEVIATION SCHEME			
Drawing Title			
RAILWAY CROSSING SECTIONS AND DETAILS			
Drawing Number			
Project	Originator	Volume	
NE04_001 - ATK - GEN -			
SWMWREC - DR - CD - 000602			
Location	Type	Role	Number
Original Size:	A1	Scale: AS SHOWN	Project Ref. No.
			5192784
		Sheet:	1 of 1
		Rev:	P02