



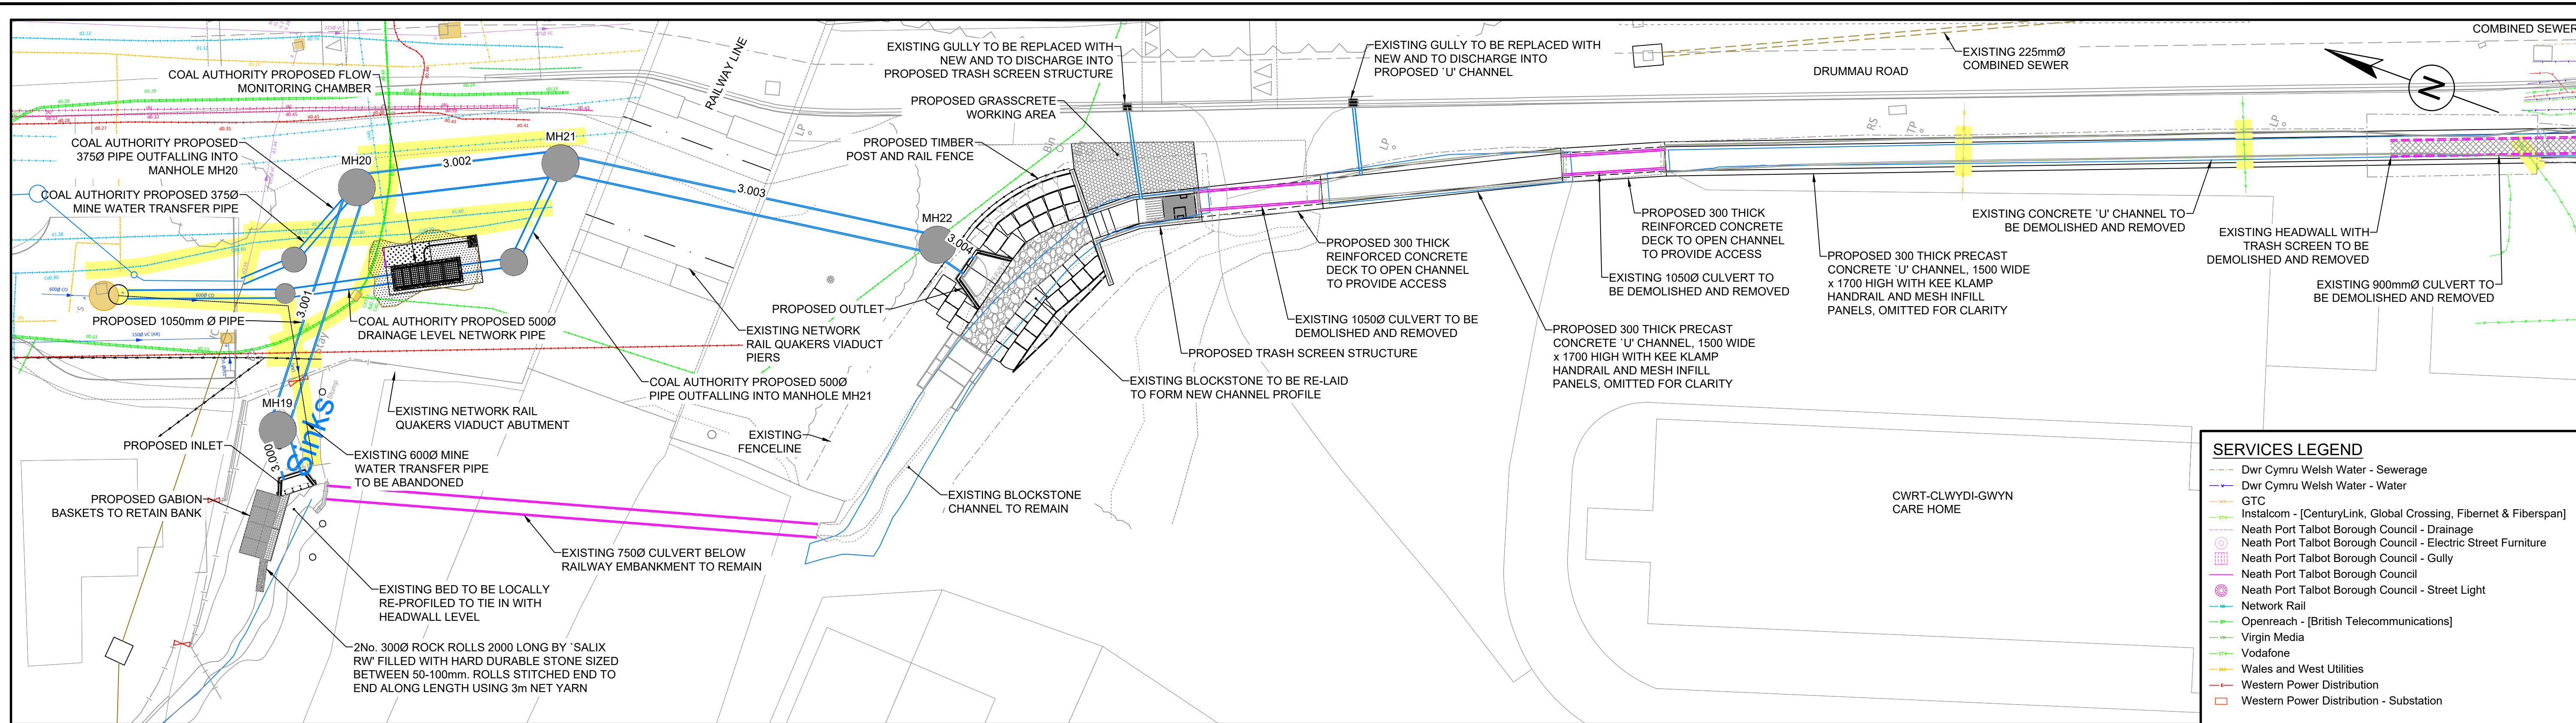

1:200

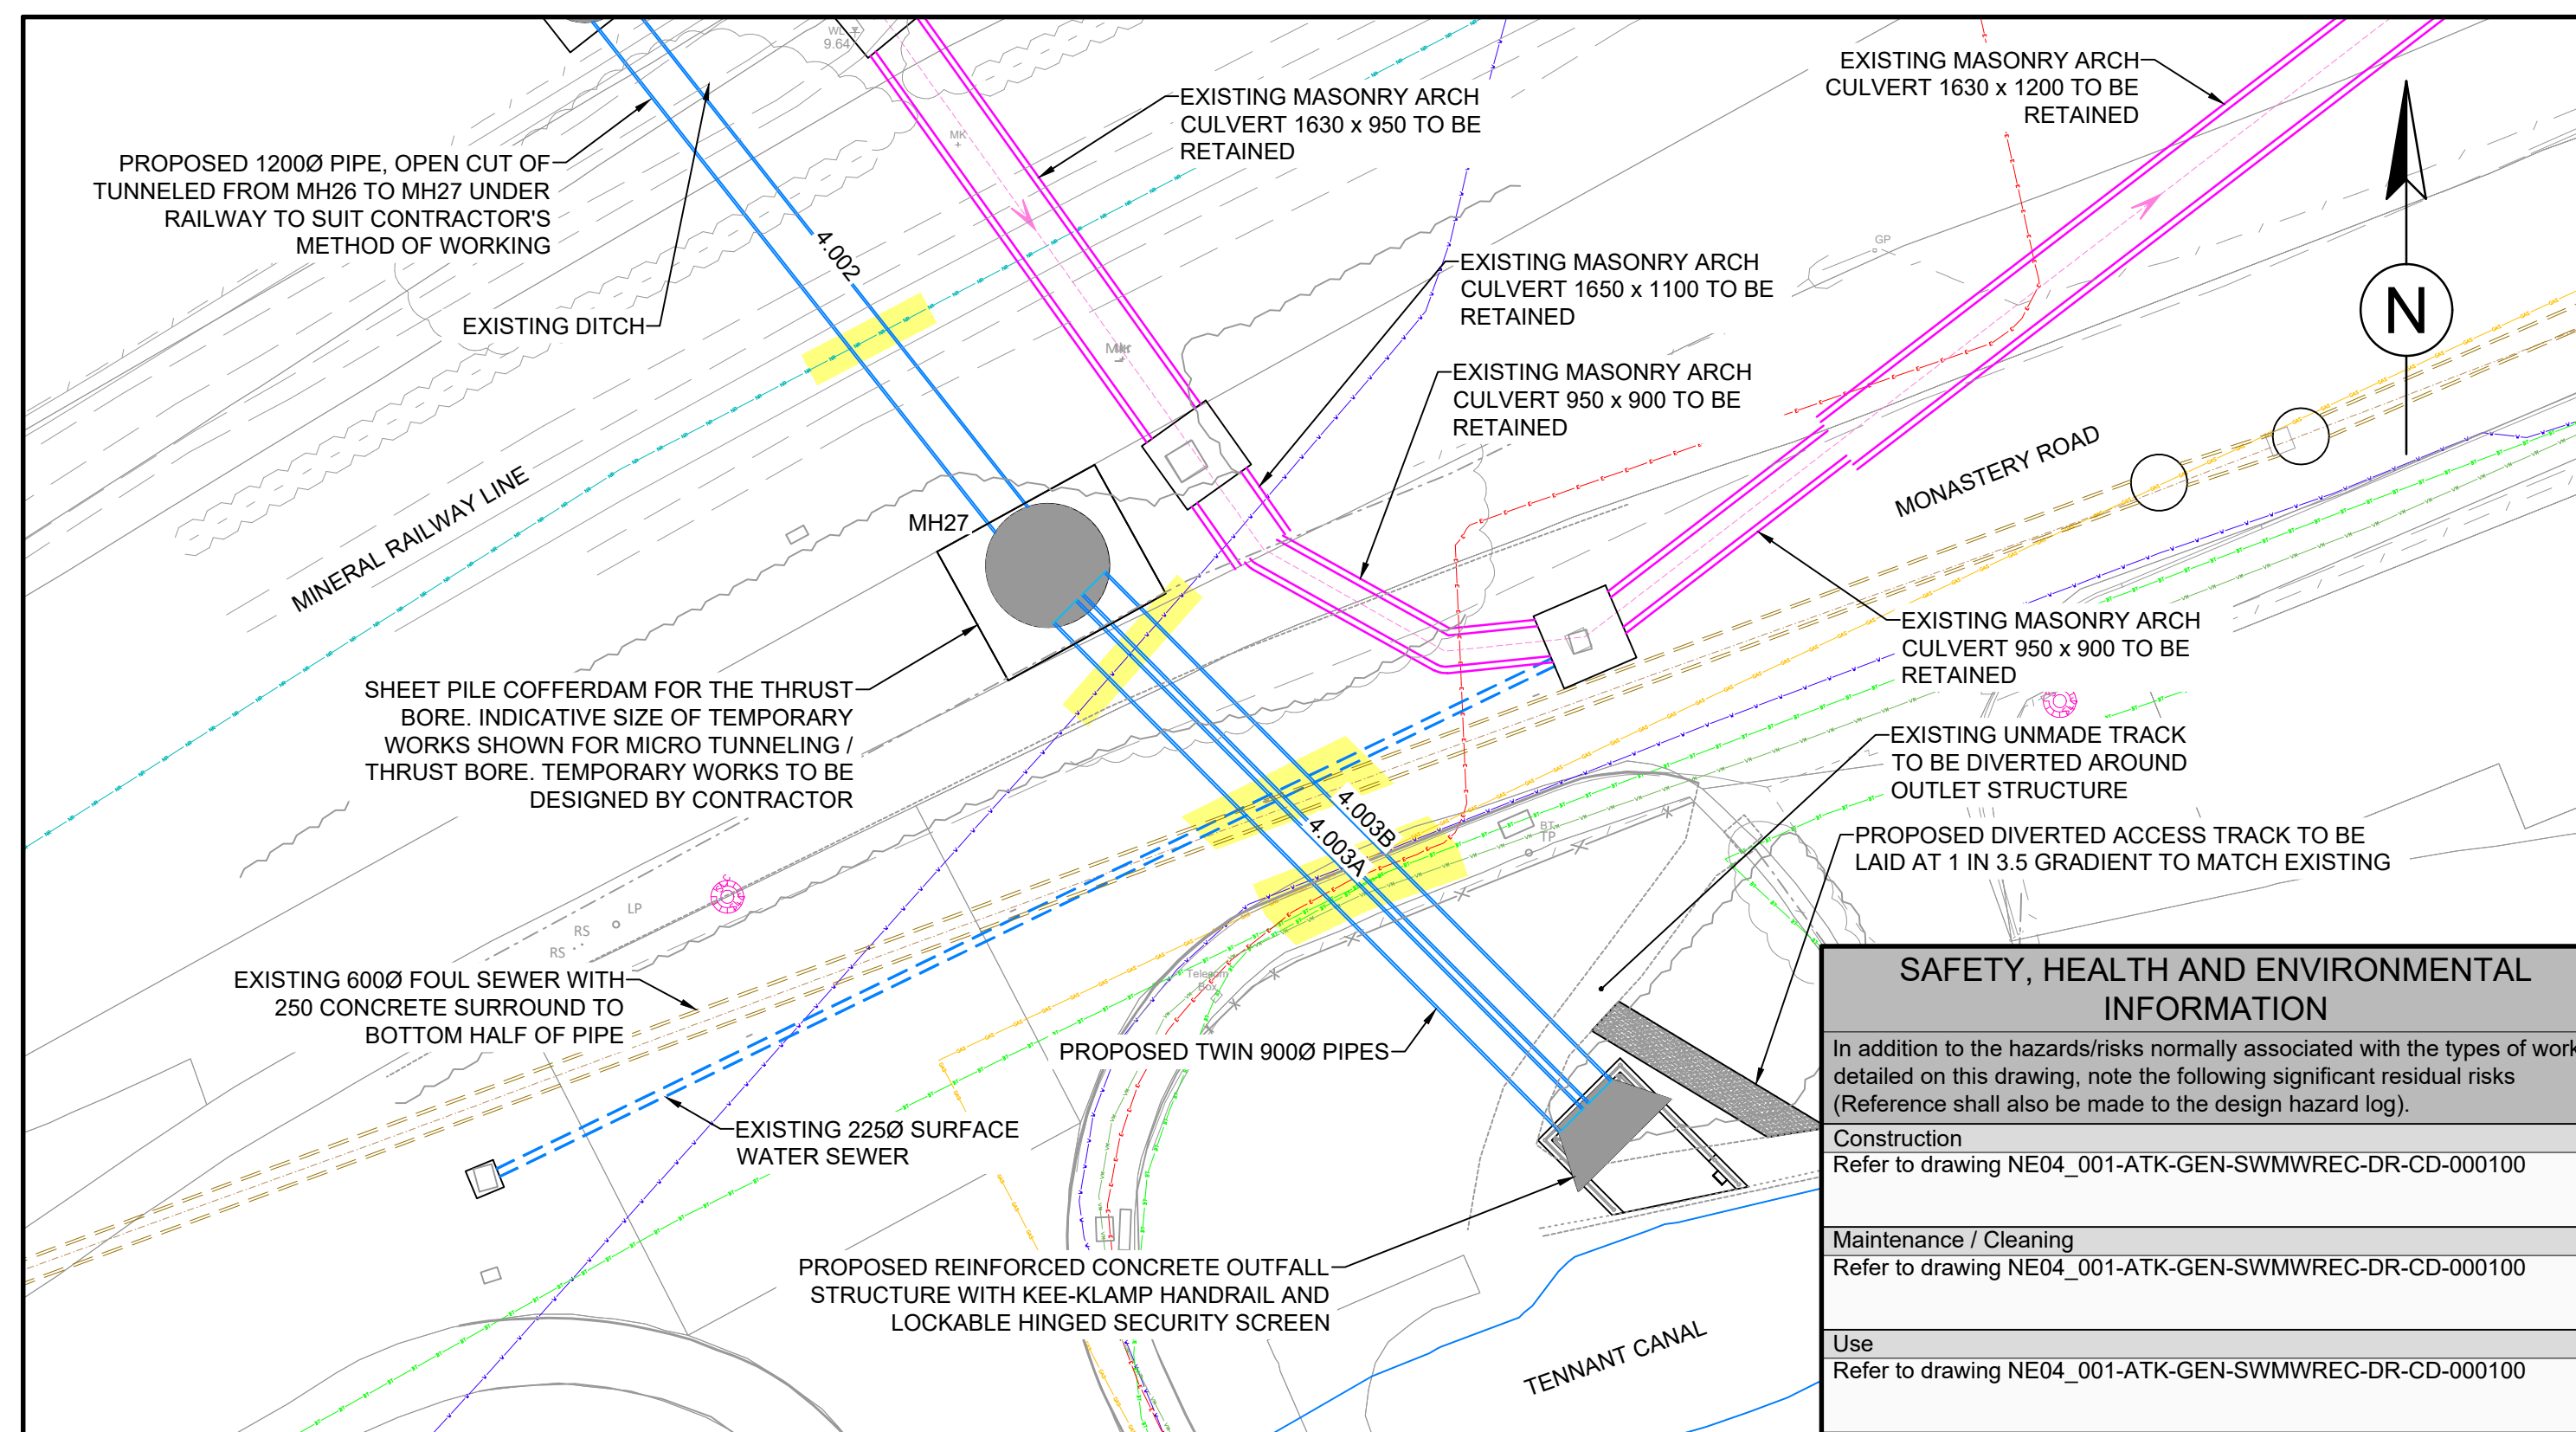

1:200

1:200

1. ALL LEVELS ARE IN METRES ORDINANCE DATUM UNLESS NOTED OTHERWISE.
2. ALL DIMENSIONS ARE IN MILLIMETRES UNLESS NOTED OTHERWISE.
3. SERVICES SHOWN ARE BASED ON GROUND PENETRATING RADAR (GPR) SURVEYS , THESE RECORDS ARE PROVIDED IN THE WORKS INFORMATION. THE CONTRACTOR SHALL UNDERTAKE THEIR OWN SEARCHES AND OBTAIN UPDATED RECORDS OF SERVICES PRESENT BEFORE COMMENCEMENT TO CONFIRM SERVICES PRESENT .THIS DRAWING DOES NOT INDICATE ANY PRIVATE SERVICES PRESENT.
4. THE CONTRACTOR SHALL LIAISE WITH LOCAL RESIDENTS TO CONFIRM SERVICES PRESENT IN THE WORKING AREA.
5. POTENTIAL DIVERSIONS HIGHLIGHTED ARE REQUIRED IN ADVANCE OF THE WORKS TO FACILITATE THE ROUTE OF THE NEW CULVERT.
6. LIAISON WITH SERVICES PROVIDERS ON SERVICES DIVERSIONS REQUIRED IN ADVANCE OF WORKS BY THE CONTRACTOR
7. PRE DIVERSION WORK REQUIREMENTS - THE CONTRACTOR SHALL EXCAVATE DIVERSIONS TRENCHES TO ALLOW SERVICE PROVIDER TO UNDERTAKE DIVERSIONS.
8. POST DIVERSION WORK REQUIREMENTS - THE CONTRACTOR SHALL BACKFILL TRENCHES AND REINSTATE SURFACE AS EXISTING ON COMPLETION OF SERVICE DIVERSION BY THE SERVICE PROVIDER.
9. THE CONTRACTOR SHALL DECIDE ON THE SERVICES DIVERSIONS REQUIRED TO SUIT THEIR METHOD OF WORKING.

KEY			
	EXISTING SURFACE WATER SEWER		PROPOSED CULVERT
	EXISTING CULVERT		EXISTING CULVERT TO BE RETAINED
	EXISTING COMBINED / FOUL SEWER		PROPOSED COMBINED / FOUL SEWER
	EXISTING MANHOLE		PROPOSED MANHOLE
	EXISTING GULLY AND CONNECTION		PROPOSED GULLY AND CONNECTION
	EXISTING CULVERT / PIPE TO BE LINED		EXISTING TREE TO BE REMOVED
	EXISTING CULVERT / PIPE TO BE PLUGGED		POTENTIAL SERVICE DIVERSION REQUIRED - TO BE DETERMINED BY THE CONTRACTOR AND DEPENDANT ON ACTUAL LOCATION
	EXISTING CULVERT / PIPE TO BE REMOVED		

Description							
Status	Revision	Drawn	Checked	Reviewed	Authorised	Issue Date	
Description							
Status	Revision	Drawn	Checked	Reviewed	Authorised	Issue Date	
Description							
Status	Revision	Drawn	Checked	Reviewed	Authorised	Issue Date	
Description							
FOR PLANNING							
Status	Revision	Drawn	Checked	Reviewed	Authorised	Issue Date	
S6	P01	DJW	KH	MT	---	29/10/20	
Description							
For Planning							
Status	Revision	Drawn	Checked	Reviewed	Authorised	Issue Date	
S6	P02	DJW	KH	MT	---	11/1/21	

Drawing Suitability		Status		Project Title	
FOR PLANNING		S6		SKEWEN FLOOD ALLEVIATION SCHEME	
		West Glamorgan House 12 Orchard Street Swansea West Glamorgan SA1 5AD Tel: +44 (0)1792 641172 Fax: +44 (0)1792 472019 www.atkinsglobal.com		Drawing Title PROPOSED UTILITY DIVERSION PLAN DRUMMAU ROAD AND MONASTERY ROAD	
Copyright © AtkinsRéalis (2025)					
Client  NEATH PORT TALBOT COUNTY BOROUGH COUNCIL		Drawing Number Project Originator Volume NE04_001 - ATK - VUT - SWMMWREC - DR - CU - 000012			
		Location		Type	Role
		Original Size: A1		Scale: 1:200	Project Ref. No: 5192784
				Sheet: 3 of 3	Rev: P02