


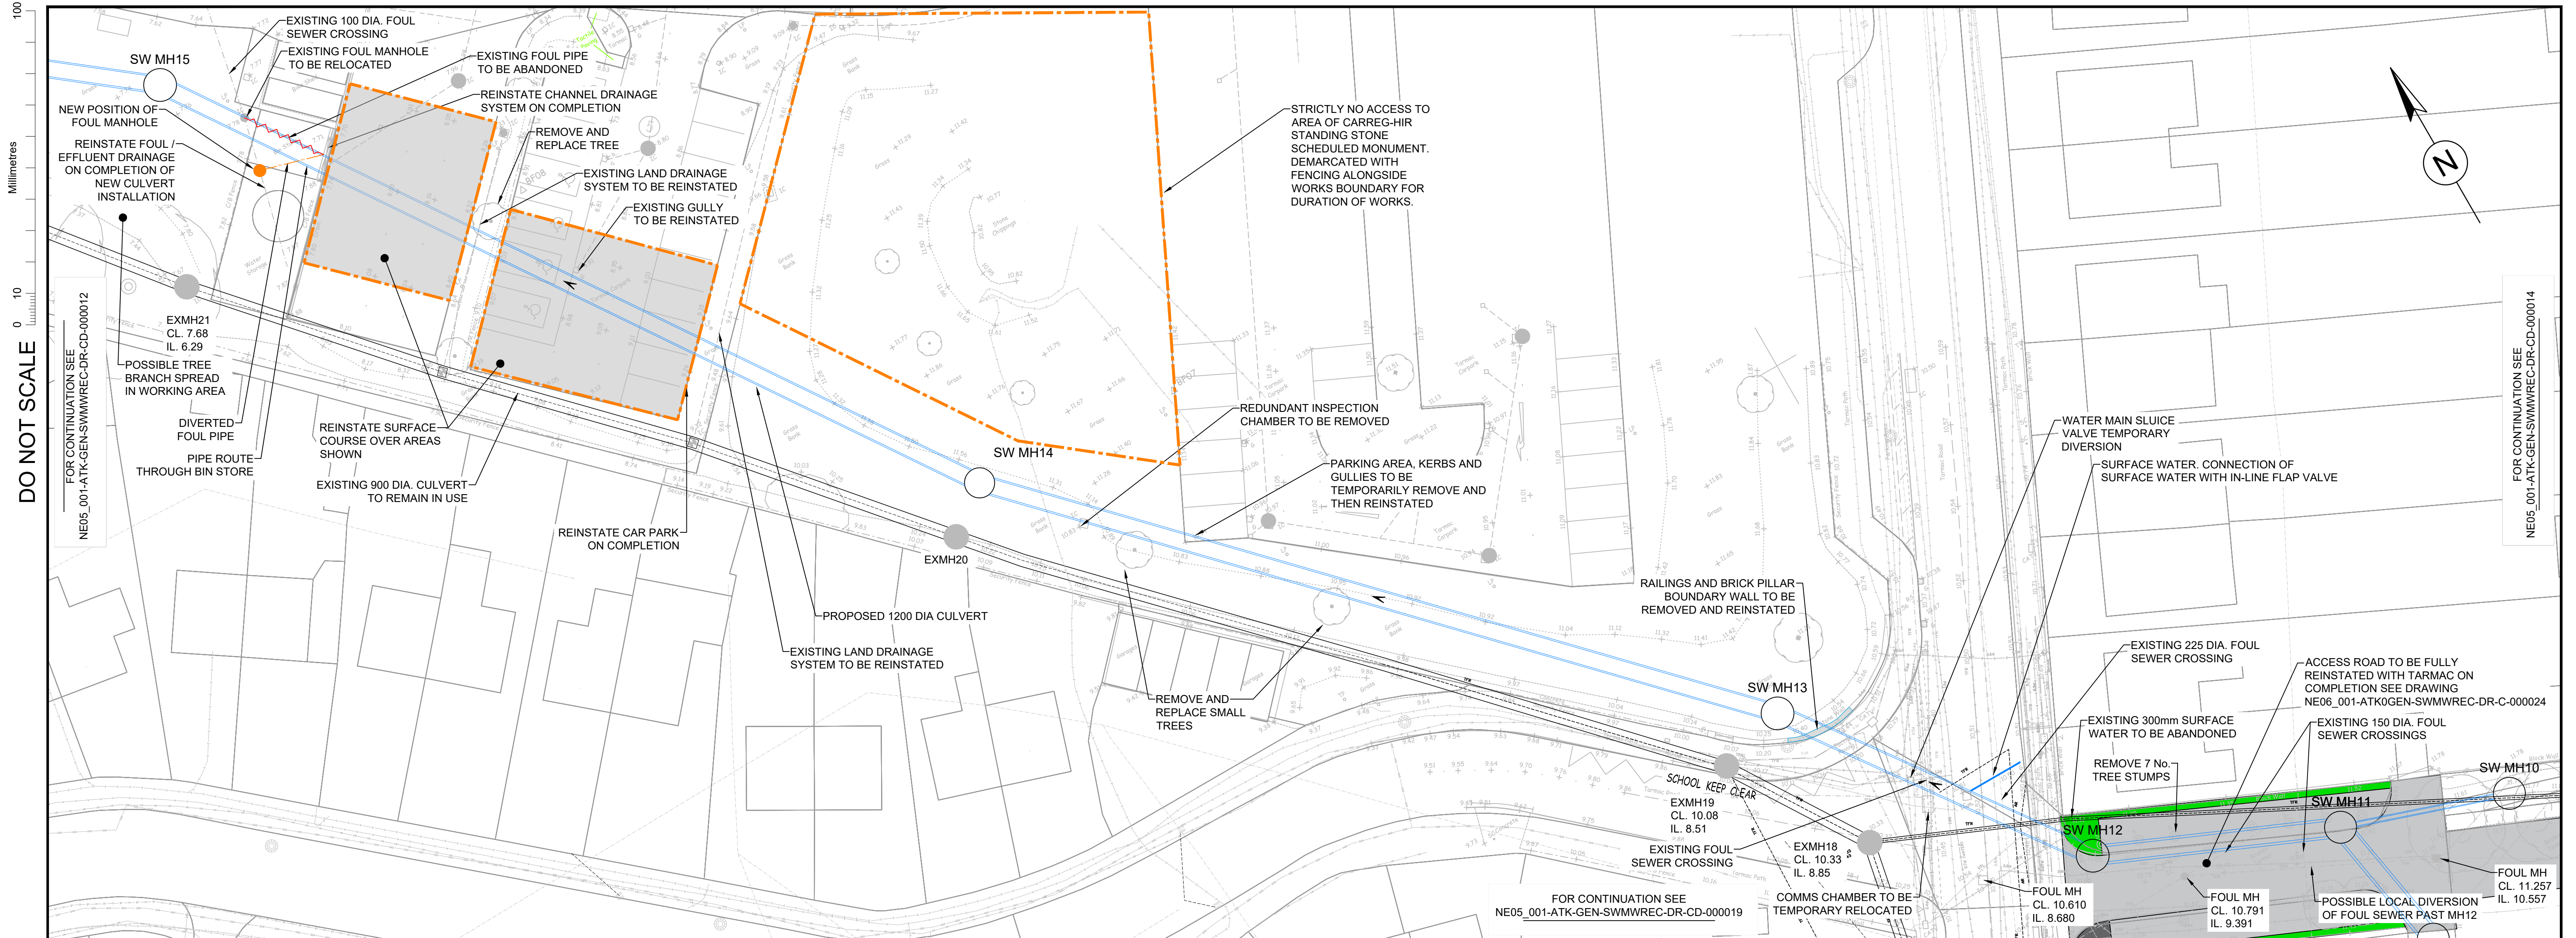


SCHEDULE OF REMEDIAL WORK ON EXISTING SEWERS

Length	Work Required	Length	Pipe Dia.
EXMH18-EXMH19	• CLEAR DEBRIS (PIPE AROUND 30% FULL) • RELINE PIPE	12	900
EXISTING 300 PIPE TO EXMH18	• FOAM CONCRETE INFILL	50	300
EXMH19-EXMH20	• CLEAR DEBRIS (PIPE AROUND 10% FULL) • RELINE PIPE	64	900
EXMH20-EXMH21	• CLEAR DEBRIS (PIPE AROUND 10% FULL) • RELINE PIPE	64.5	900
EXMH18 EXMH19 EXMH20	CONCRETE JACKET AND PRESSURE PLATE	N/A	N/A

PLAN

1:250

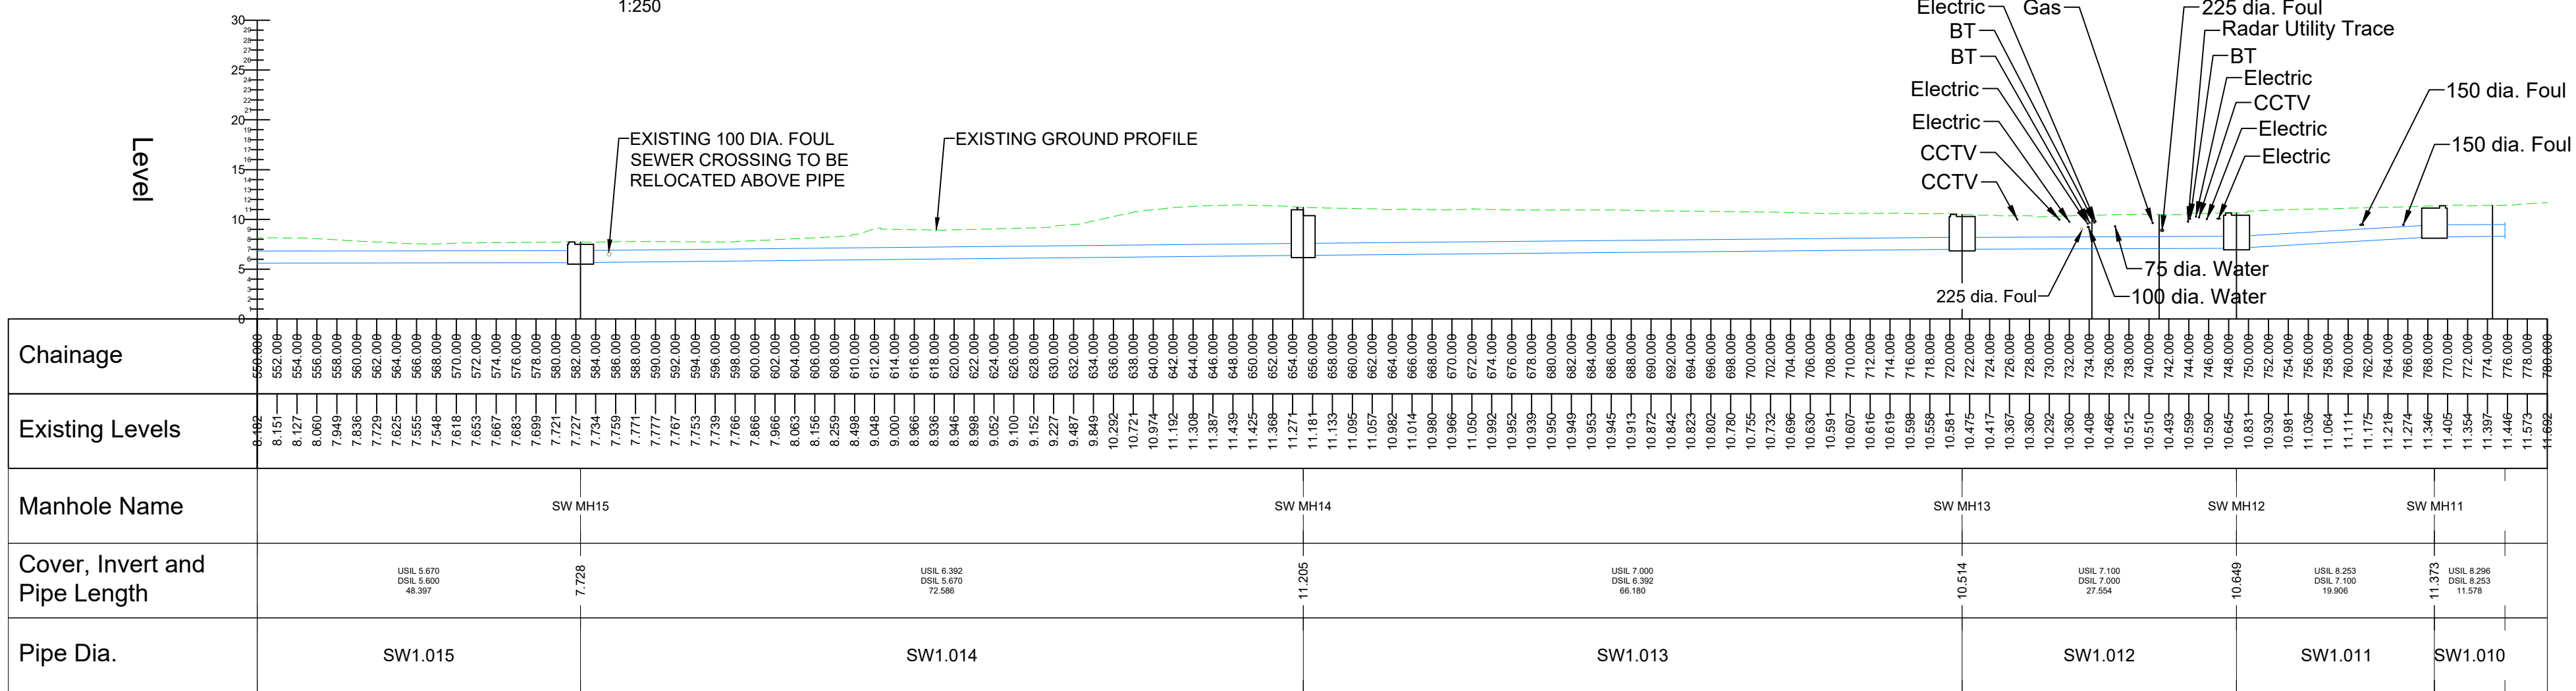

CULVERT LONG SECTION (MH15 - MH11)

1:500

NOTES

- ALL DIMENSIONS ARE IN MILLIMETRES UNLESS OTHERWISE NOTED.
- ALL LEVELS ARE IN METRES ABOVE ORDNANCE DATUM UNLESS OTHERWISE NOTED.

SAFETY, HEALTH AND ENVIRONMENTAL INFORMATION

In addition to the hazards/risks normally associated with the types of work detailed on this drawing, note the following significant residual risks (Reference shall also be made to the design hazard log).

Construction
(Enter "None" if applicable)

Maintenance / Cleaning
(Enter "None" if applicable)

Use
(Enter "None" if applicable)

Decommissioning / Demolition
(Enter "None" if applicable)

SERVICES LEGEND

- Neath Port Talbot Borough Council - Drainage
- Neath Port Talbot Borough Council - Gully
- Neath Port Talbot Borough Council - Street Light
- Neath Port Talbot Borough Council - Street Lighting
- Neath Port Talbot Borough Council - Electric Street Furniture
- Dwr Cymru Welsh Water - Sewerage
- Openreach - British Telecommunications
- Virgin Media
- Vodafone
- Wales and West Utilities
- GTC
- Western Power Distribution
- Western Power Distribution - Overhead
- Western Power Distribution - Substation
- Radar Trace
- Ysgol Carreg Hir Surface Water - Drainage
- Ysgol Carreg Hir Surface Water - Filter Drain
- Ysgol Carreg Hir Foul Sewer
- Network Rail asset

Description	Status	Revision	Drawn	Checked	Reviewed	Authorised	Issue Date
	S0	P01.3	AJ	---	---	---	07/04/25

Drawing Suitability	Status	Project Title
WORK IN PROGRESS	S0	GRANDISON BROOK
 Member of the SNC-Lavalin Group Copyright © SNC Lavalin (2019) West Glamorgan House 12 Orchard Street Swansea West Glamorgan SA1 5AD Tel: +44 (0)1792 641172 Fax: +44 (0)1792 472019 www.atkinsglobal.com		
Client  NEATH PORT TALBOT COUNTY BOROUGH COUNCIL		

Drawing Title	Drawing Number	Project	Originator	Volume
PLAN AND LONG SECTION SHEET 4	NE05_001	- ATK	- GEN	-
	SWMWREC	- DR - CD - 000013		
		Type	Role	Number
Original Size: A1	Scale: AS SHOWN	Project Ref. No: 5192793	Sheet: 4 of 8	Rev: P01.3