
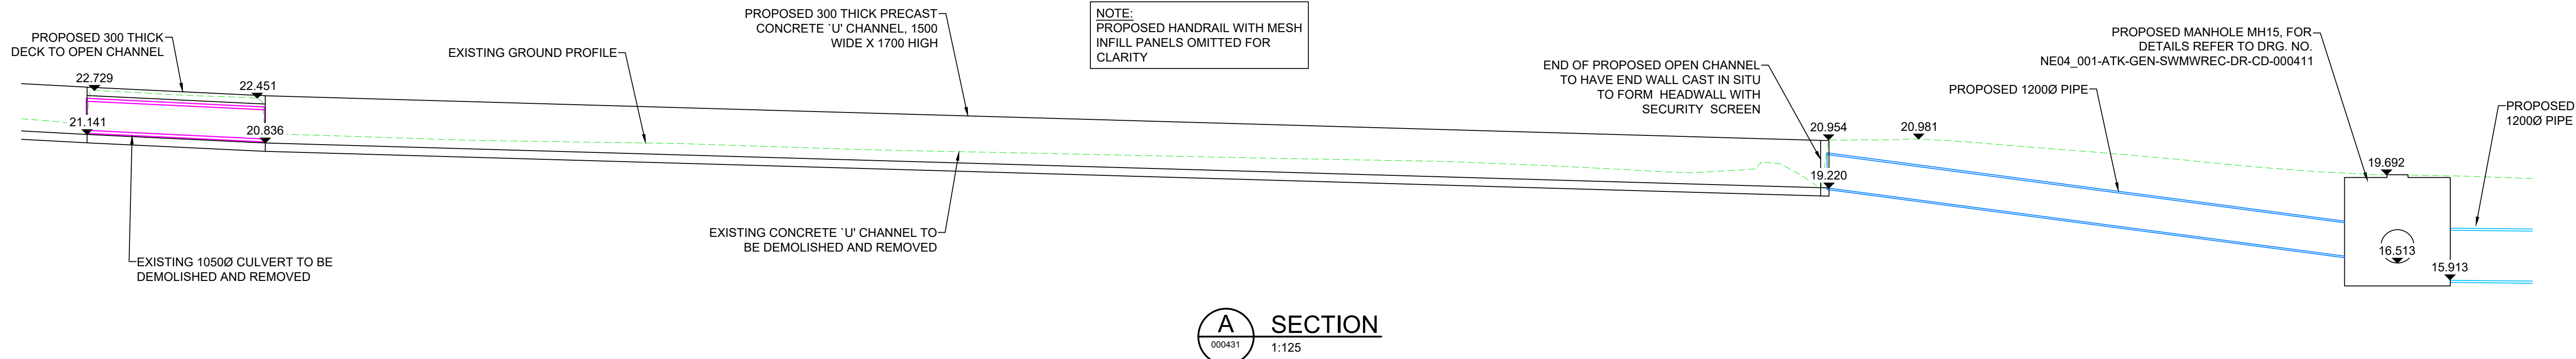


DO NOT SCALE

100
0 10
Millimetres

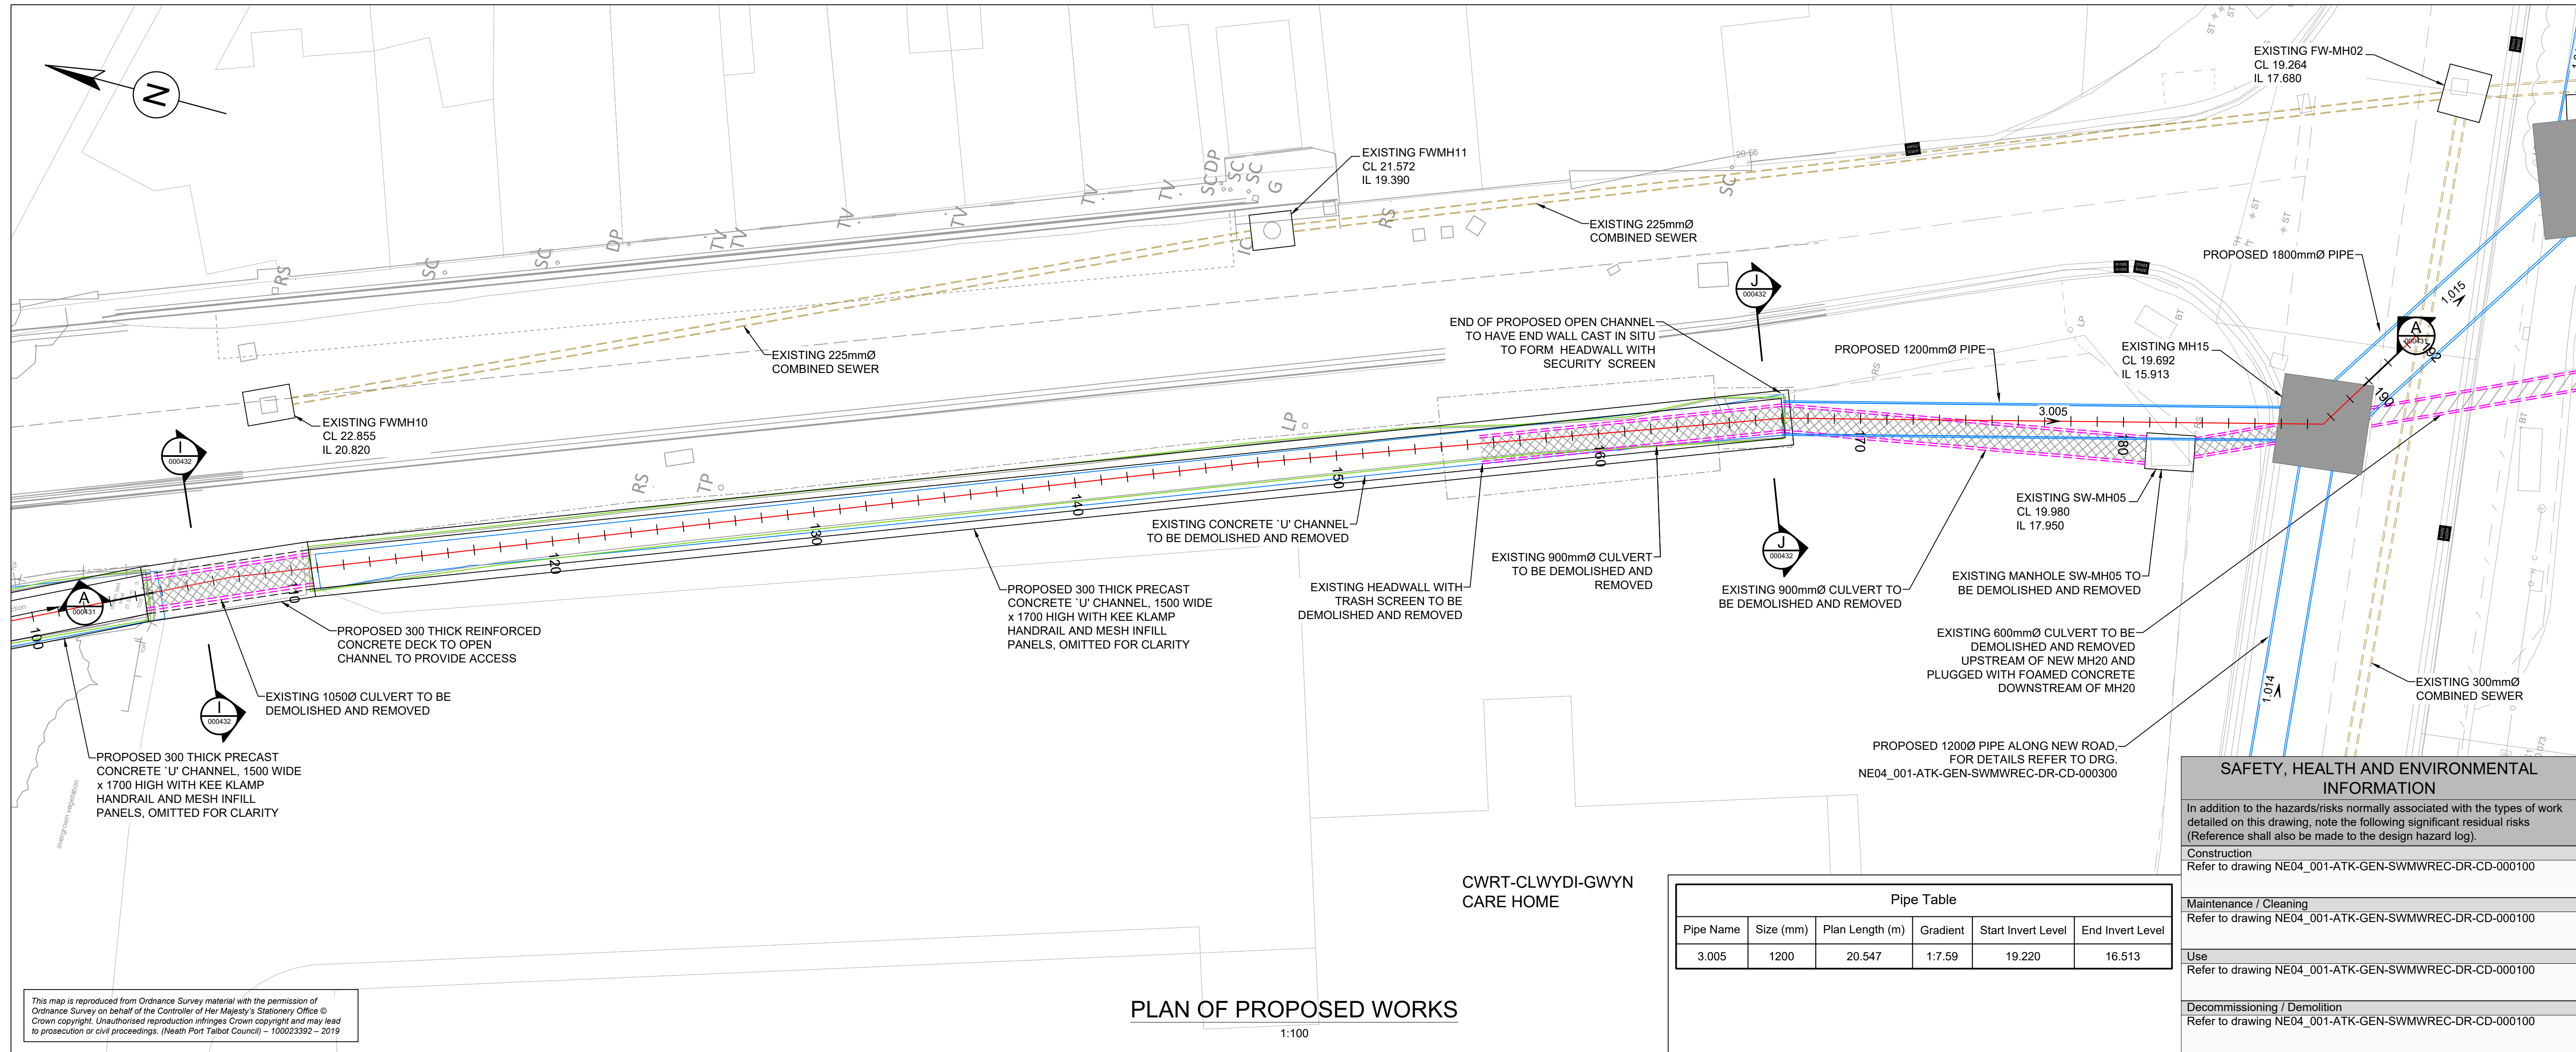

NOTES

- ALL DIMENSIONS ARE IN MILLIMETRES UNLESS OTHERWISE NOTED.
- ALL LEVELS ARE IN METRES ABOVE ORDNANCE DATUM UNLESS OTHERWISE NOTED.
- FLows IN EXISTING CHANNELS, SEWERS AND CULVERTS TO BE MAINTAINED DURING CONSTRUCTION UNTIL NEW WORKS ARE COMMISSIONED. THE CONTRACTOR SHOULD EXPECT FLOWS TO INCREASE DURING AND AFTER PERIODS OF RAINFALL AND THEIR TEMPORARY WORKS SHOULD ALLOW FOR THIS.
- FOR EXISTING UTILITY INFORMATION REFER TO DRAWING NUMBER NE04_001-ATK-VUT-SWMWREC-DR-CU-000001.
- FOR PROPOSED UTILITY DIVERSION INFORMATION REFER TO DRAWING NUMBERS NE04_001-ATK-VUT-SWMWREC-DR-CU-000100

KEY

- | | | | |
|-----|---------------------------------------|-----|---------------------------------------|
| --- | EXISTING SURFACE WATER SEWER | --- | EXISTING CULVERT / PIPE TO BE REMOVED |
| --- | EXISTING CULVERT | --- | PROPOSED CULVERT |
| --- | EXISTING COMBINED / FOUL SEWER | --- | EXISTING CULVERT TO BE RETAINED |
| ○ | EXISTING MANHOLE | --- | PROPOSED COMBINED / FOUL SEWER |
| ○ | EXISTING GULLY AND CONNECTION | ● | PROPOSED MANHOLE |
| --- | EXISTING CULVERT / PIPE TO BE LINED | --- | PROPOSED GULLY AND CONNECTION |
| --- | EXISTING CULVERT / PIPE TO BE PLUGGED | ● | EXISTING TREE TO BE REMOVED |

Description						
Status	Revision	Drawn	Checked	Reviewed	Authorised	Issue Date
Description						
Status	Revision	Drawn	Checked	Reviewed	Authorised	Issue Date
Description						
Issued For ECI						
Status	Revision	Drawn	Checked	Reviewed	Authorised	Issue Date
A5	C01	DJW	MT	RAM	DJW	24/07/24
Description						
For Planning						
Status	Revision	Drawn	Checked	Reviewed	Authorised	Issue Date
S6	P02	DJW	KH	MT	---	24/10/25
Description						
For Planning						
Status	Revision	Drawn	Checked	Reviewed	Authorised	Issue Date
S6	P03	DJW	KH	MT	---	11/11/25

Drawing Suitability		Status	Project Title	
FOR PLANNING		S6	CAENANT TERRACE ALLEVIATION SCHEME	
		West Glamorgan House 12 Orchard Street Swansea West Glamorgan SA1 5AD Tel: +44 (0)1792 641172 Fax: +44 (0)1792 472019 www.atkinsglobal.com	Drawing Title	
Copyright © AtkinsRéalis (2025)			DRUMMAU ROAD GENERAL ARRANGEMENT SHEET 2 OF 2	
Client		Drawing Number		
		Project		Originator Volume
NEATH PORT TALBOT COUNTY BOROUGH COUNCIL		NE04_001 - ATK - GEN -		
		SWMWREC - DR - CD - 000431		
		Location		Type Role Number
		Original Size: A1		Scale: AS SHOWN
		Project Ref. No: 5192784		Sheet: 2 of 2
				Rev: P03