



DO NOT SCALE

100
10
0
Millimetres

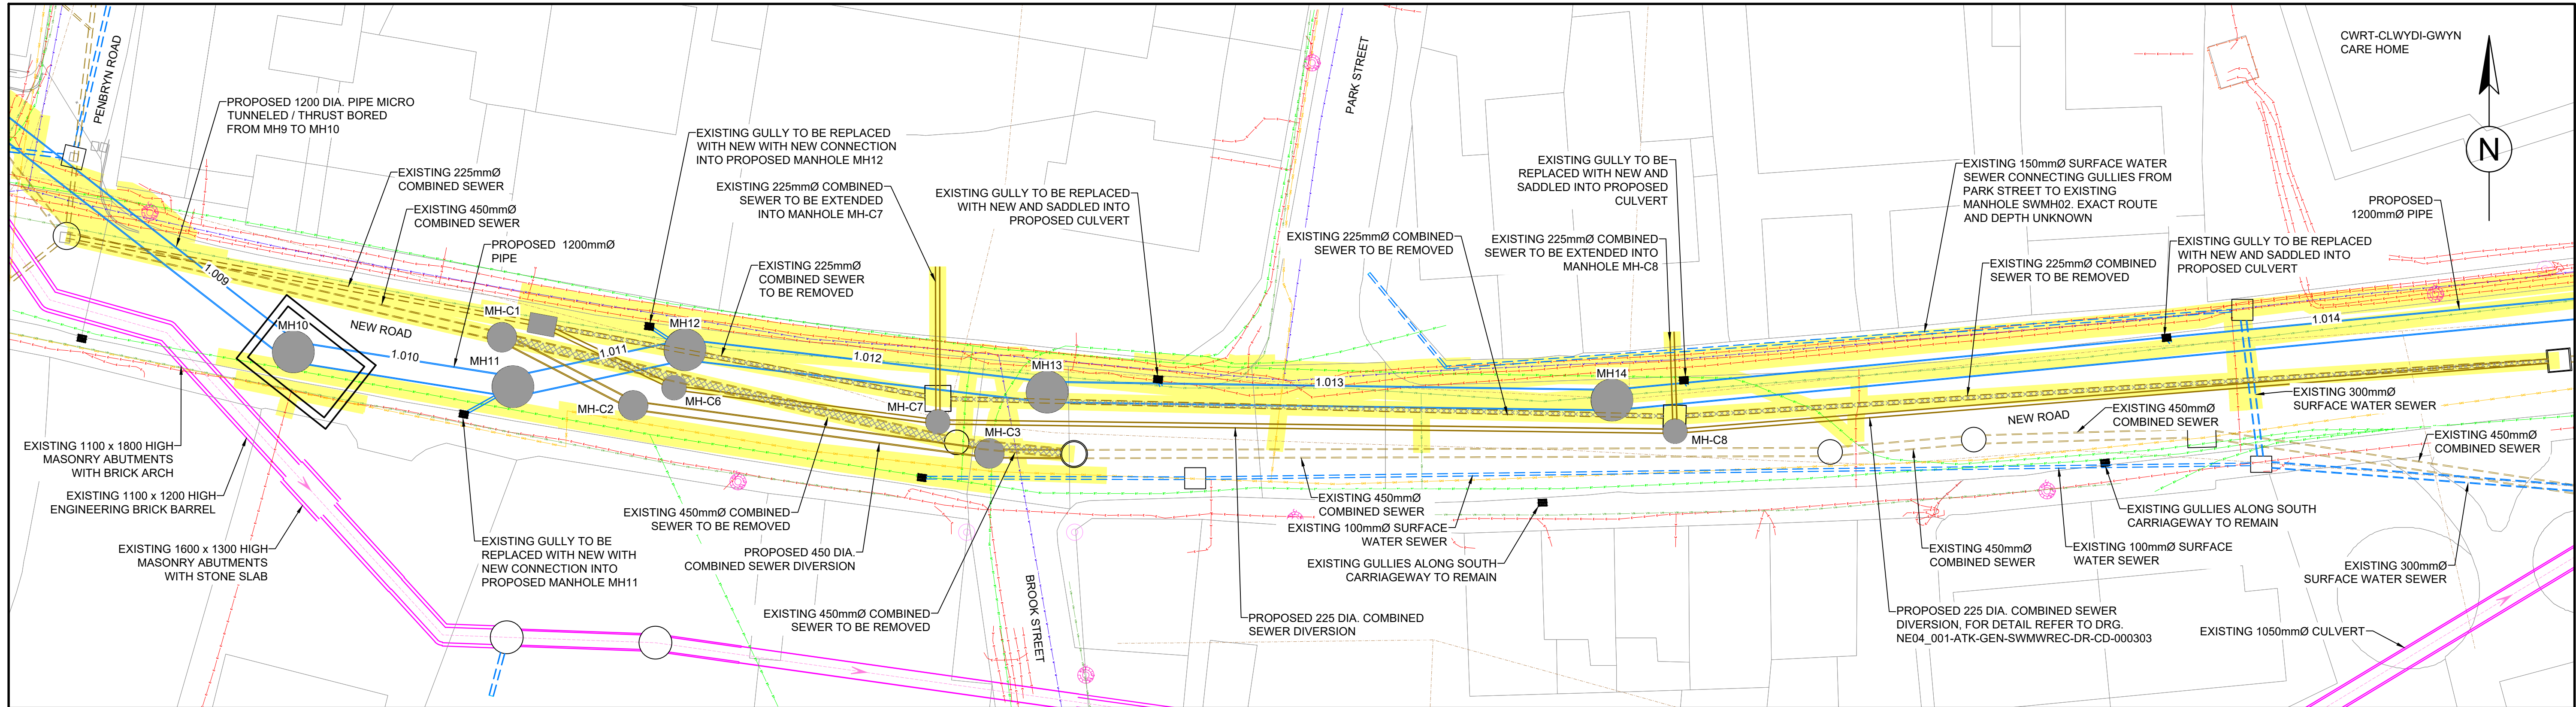

PLAN - NEW ROAD

1:200

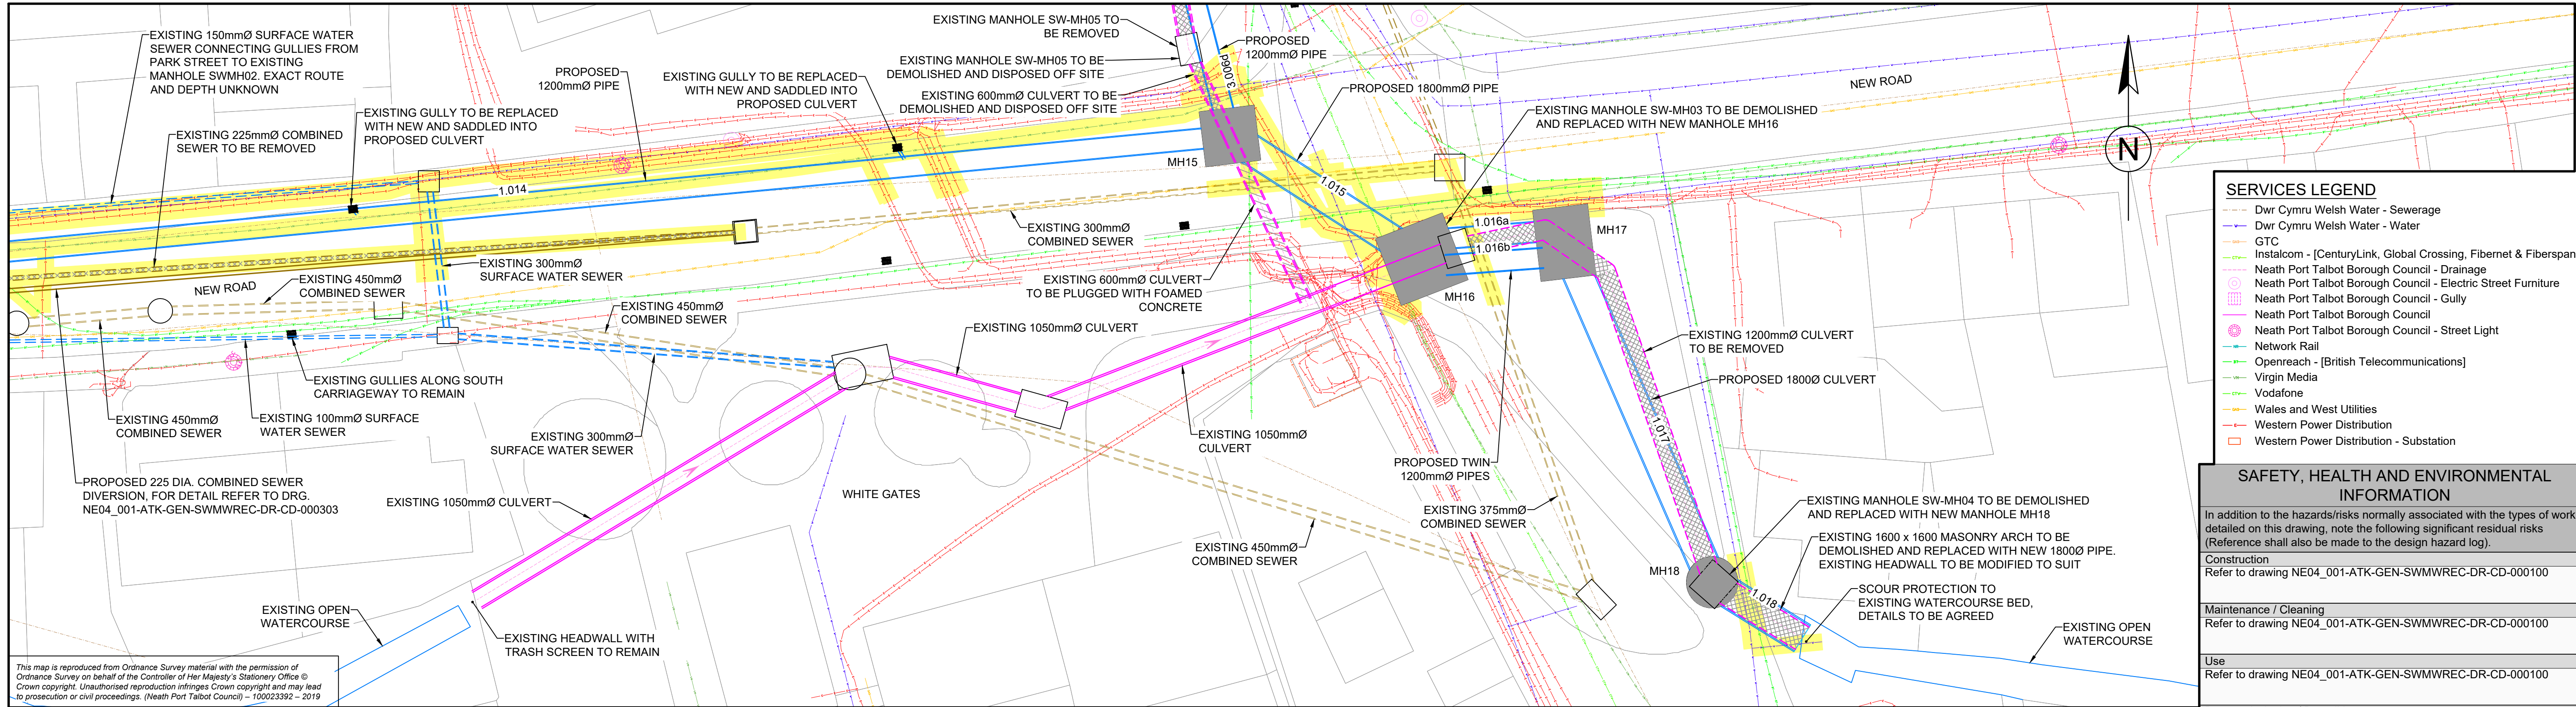

PLAN - NEW ROAD CONTINUED AND WHITE GATES

1:200

NOTES

- ALL LEVELS ARE IN METRES ORDINANCE DATUM UNLESS NOTED OTHERWISE.
- ALL DIMENSIONS ARE IN MILLIMETRES UNLESS NOTED OTHERWISE.
- SERVICES SHOWN ARE BASED ON GROUND PENETRATING RADAR (GPR) SURVEYS. THESE RECORDS ARE PROVIDED IN THE WORKS INFORMATION. THE CONTRACTOR SHALL UNDERTAKE THEIR OWN SEARCHES AND OBTAIN UPDATED RECORDS OF SERVICES PRESENT BEFORE COMMENCEMENT TO CONFIRM SERVICES PRESENT. THIS DRAWING DOES NOT INDICATE ANY PRIVATE SERVICES PRESENT. THE CONTRACTOR SHALL LAISE WITH LOCAL RESIDENTS TO CONFIRM SERVICES PRESENT IN THE WORKING AREA.
- POTENTIAL DIVERSIONS HIGHLIGHTED ARE REQUIRED IN ADVANCE OF THE WORKS TO FACILITATE THE ROUTE OF THE NEW CULVERT. LIAISON WITH SERVICES PROVIDERS ON SERVICES DIVERSIONS REQUIRED IN ADVANCE OF WORKS BY CONTRACTOR.
- PRE DIVERSION WORK REQUIREMENTS - THE CONTRACTOR SHALL EXCAVATE DIVERSIONS TRENCHES TO ALLOW SERVICE PROVIDER TO UNDERTAKE DIVERSIONS.
- POST DIVERSION WORK REQUIREMENTS - THE CONTRACTOR SHALL BACKFILL TRENCHES AND REINSTATE SURFACE AS EXISTING ON COMPLETION OF SERVICE DIVERSION BY THE SERVICE PROVIDER.
- THE CONTRACTOR SHALL DECIDE ON THE SERVICES DIVERSIONS REQUIRED TO SUIT THEIR METHOD OF WORKING.

KEY

- | | |
|---------------------------------------|--|
| EXISTING SURFACE WATER SEWER | PROPOSED CULVERT |
| EXISTING CULVERT | EXISTING CULVERT TO BE RETAINED |
| EXISTING COMBINED / FOUL SEWER | PROPOSED COMBINED / FOUL SEWER |
| EXISTING MANHOLE | PROPOSED MANHOLE |
| EXISTING GULLY AND CONNECTION | PROPOSED GULLY AND CONNECTION |
| EXISTING CULVERT / PIPE TO BE LINED | EXISTING TREE TO BE REMOVED |
| EXISTING CULVERT / PIPE TO BE PLUGGED | POTENTIAL SERVICE DIVERSION REQUIRED - TO BE DETERMINED BY THE CONTRACTOR AND DEPENDANT ON ACTUAL LOCATION |
| EXISTING CULVERT / PIPE TO BE REMOVED | |

Description						
Status	Revision	Drawn	Checked	Reviewed	Authorised	Issue Date
Description						
Status	Revision	Drawn	Checked	Reviewed	Authorised	Issue Date
Description						
Status	Revision	Drawn	Checked	Reviewed	Authorised	Issue Date
Description						
Status	Revision	Drawn	Checked	Reviewed	Authorised	Issue Date
S6	P01	DJW	KH	MT	---	29/10/25

FOR PLANNING

AtkinsRéalis

Copyright © AtkinsRéalis (2025)

Client

West Glamorgan House
12 Orchard Street
Swansea
West Glamorgan
SA1 5AD
Tel: +44 (0)1792 641172
Fax: +44 (0)1792 472019
www.atkinsglobal.com

NEATH PORT TALBOT COUNTY BOROUGH COUNCIL

SERVICES LEGEND

- Dwr Cymru Welsh Water - Sewerage
- Dwr Cymru Welsh Water - Water
- GTC
- Instalcom - [CenturyLink, Global Crossing, Fibernet & Fiberspan]
- Neath Port Talbot Borough Council - Drainage
- Neath Port Talbot Borough Council - Electric Street Furniture
- Neath Port Talbot Borough Council - Gully
- Neath Port Talbot Borough Council - Street Light
- Network Rail
- Openreach - [British Telecommunications]
- Virgin Media
- Vodafone
- Wales and West Utilities
- Western Power Distribution
- Western Power Distribution - Substation

SAFETY, HEALTH AND ENVIRONMENTAL INFORMATION

In addition to the hazards/risks normally associated with the types of work detailed on this drawing, note the following significant residual risks (Reference shall also be made to the design hazard log).

Construction	Refer to drawing NE04_001-ATK-GEN-SWMWREC-DR-CD-000100
Maintenance / Cleaning	Refer to drawing NE04_001-ATK-GEN-SWMWREC-DR-CD-000100
Use	Refer to drawing NE04_001-ATK-GEN-SWMWREC-DR-CD-000100
Decommissioning / Demolition	Refer to drawing NE04_001-ATK-GEN-SWMWREC-DR-CD-000100

Project Title

SKEWEN FLOOD ALLEVIATION SCHEME

Drawing Title

PROPOSED UTILITY DIVERSION PLAN
NEW ROAD & WHITE GATES

Drawing Number

NE04_001

Originator

ATK

Volume

VUT

Project

SWMWREC

Location

- DR - CU - 000011

Original Size

A1

Scale

1:200

Project Ref. No.

5192784

Sheet

2 of 3

Rev.

P01