
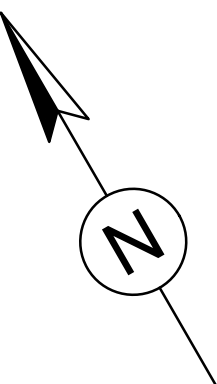


DO NOT SCALE

0 10 100

Millimetres

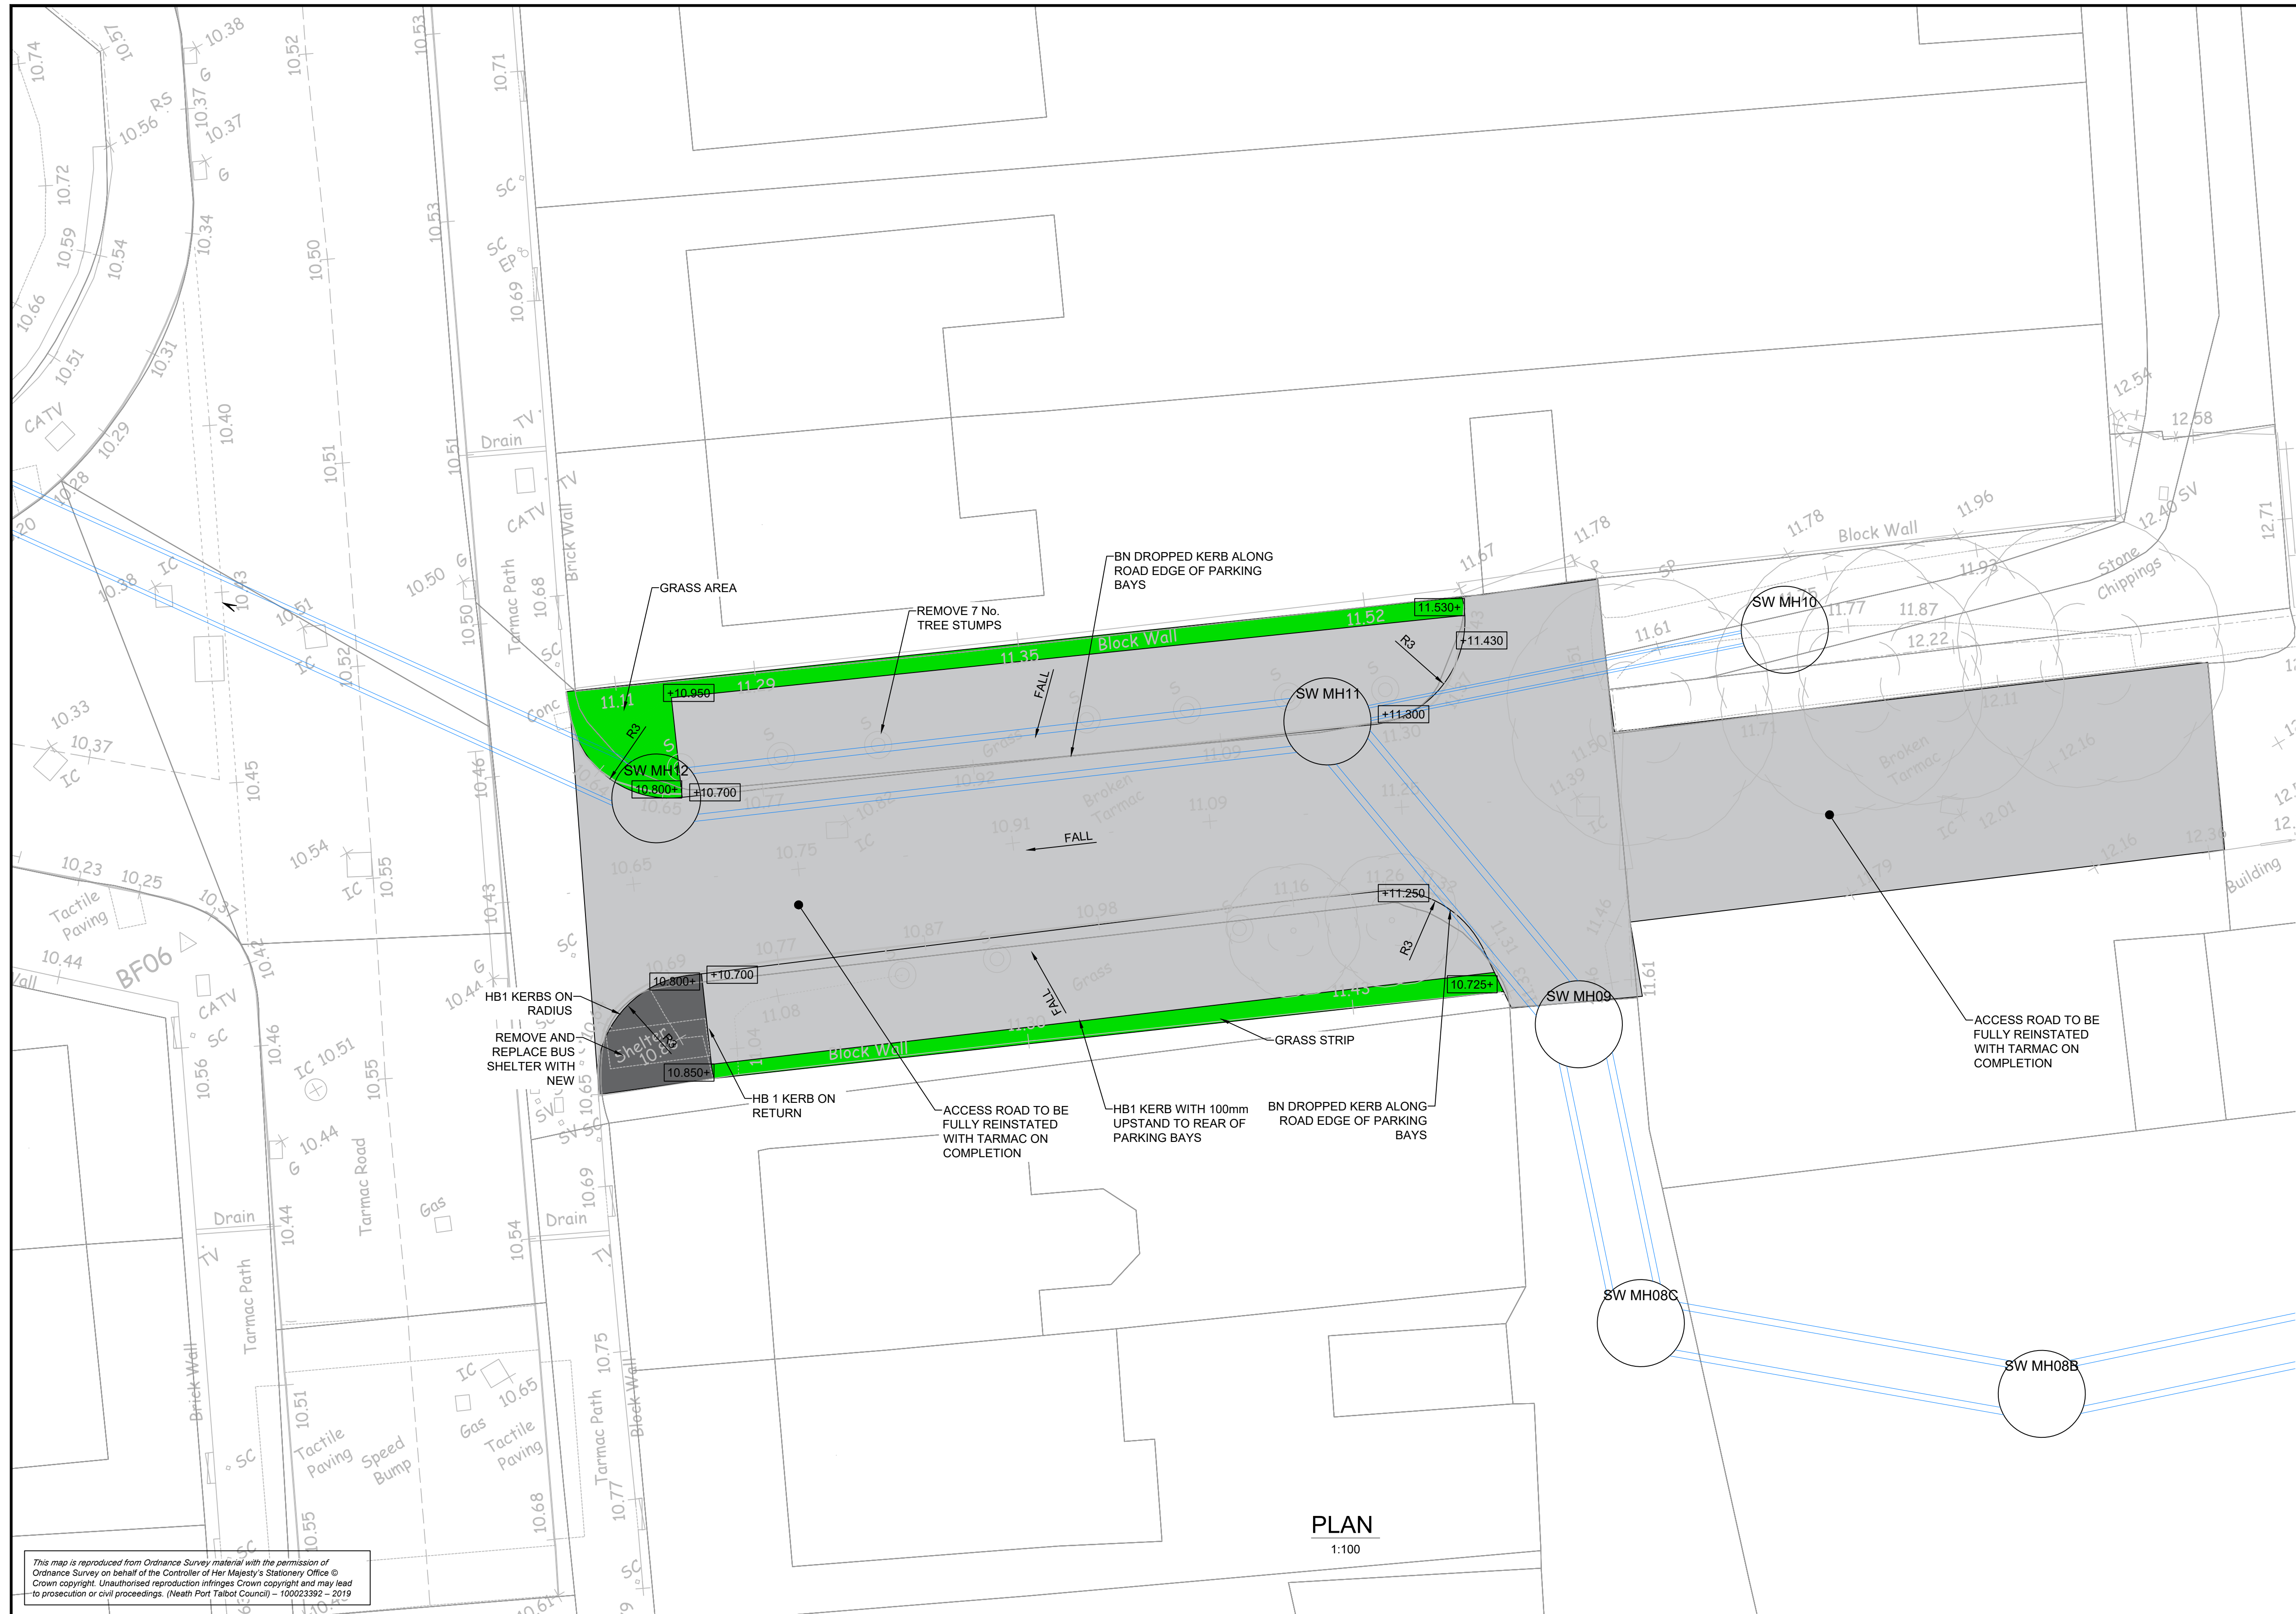

SAFETY, HEALTH AND ENVIRONMENTAL INFORMATION

In addition to the hazards/risks normally associated with the types of work detailed on this drawing, note the following significant residual risks (Reference shall also be made to the design hazard log).

Construction

- Requirement for services diversions in advance of works to install new culvert
- Potential for encountering unplotted services or private underground services
- access to be maintained to residential and commercial properties
- Presence of asbestos containing materials at Carreg Hir
- Presence of contaminated soils in areas of former industrial use (land at Penrhwiwn)
- Maintaining of existing surface water flows
- Sudden increase in flows

Maintenance / Cleaning

- Trash screen will require regular inspection and clearance
- Trash screen and outfall to be inspected after storm events
- Attenuation tanks to be cleaned by high flow jetting
- Silt/rock traps to be emptied to prevent culvert blockage

Use

- Trash screen will require regular inspection and clearance
- Trash screen and outfall to be inspected after storm events
- Attenuation tanks to be cleaned by high flow jetting
- Silt/rock traps to be emptied to prevent culvert blockage

Decommissioning / Demolition

- Requirement for services diversions in advance of works to install new culvert
- Potential for encountering unplotted services or private underground services
- access to be maintained to residential and commercial properties
- Presence of asbestos containing materials at Carreg Hir
- Presence of contaminated soils in areas of former industrial use (land at Penrhwtin)
- Maintaining of existing surface water flows
- Sudden increase in flows



NOTES

1. ALL DIMENSIONS ARE IN MILLIMETRES UNLESS OTHERWISE NOTED.
2. ALL LEVELS ARE IN METRES ABOVE ORDNANCE DATUM UNLESS OTHERWISE NOTED.

KEY

+10.725 SPOT LEVEL (PROPOSED)

Description						
Status	Revision	Drawn	Checked	Reviewed	Authorised	Issue Date
Description						
Status	Revision	Drawn	Checked	Reviewed	Authorised	Issue Date
S0	P01.2	AJ	---	---	---	07/04/25

Drawing Suitability	Status
WORK IN PROGRESS	S0
 <div style="display: inline-block; vertical-align: top; margin-left: 10px;"> <p>West Glamorgan House 12 Orchard Street Swansea West Glamorgan SA1 5AD Tel: +44 (0)1792 641172 Fax: +44 (0)1792 472019 www.atkinsglobal.com</p> </div>	
<p>Member of the SNC-Lavalin Group Copyright © SNC Lavalin (2019)</p>	
<p>Client</p> <div style="display: flex; align-items: center;">  <div> <p>NEATH PORT TALBOT COUNTY BOROUGH COUNCIL</p> </div> </div>	

Project Title		GRANDISON BROOK	
Drawing Title			
COMMUNITY ENHANCEMENTS AT LLANSAWEL AFC			
Drawing Number			
Project	Originator	Volume	
NE05_001	- ATK	- GEN	-
SWMWREC		- DR - CD - 000024	
Location	Type	Role	Number
Original Size: A1	Scale:	Project Ref. No: 5192793	Sheet: of Rev: P01.2