


DO NOT SCALE

0 10 100

Millimetres

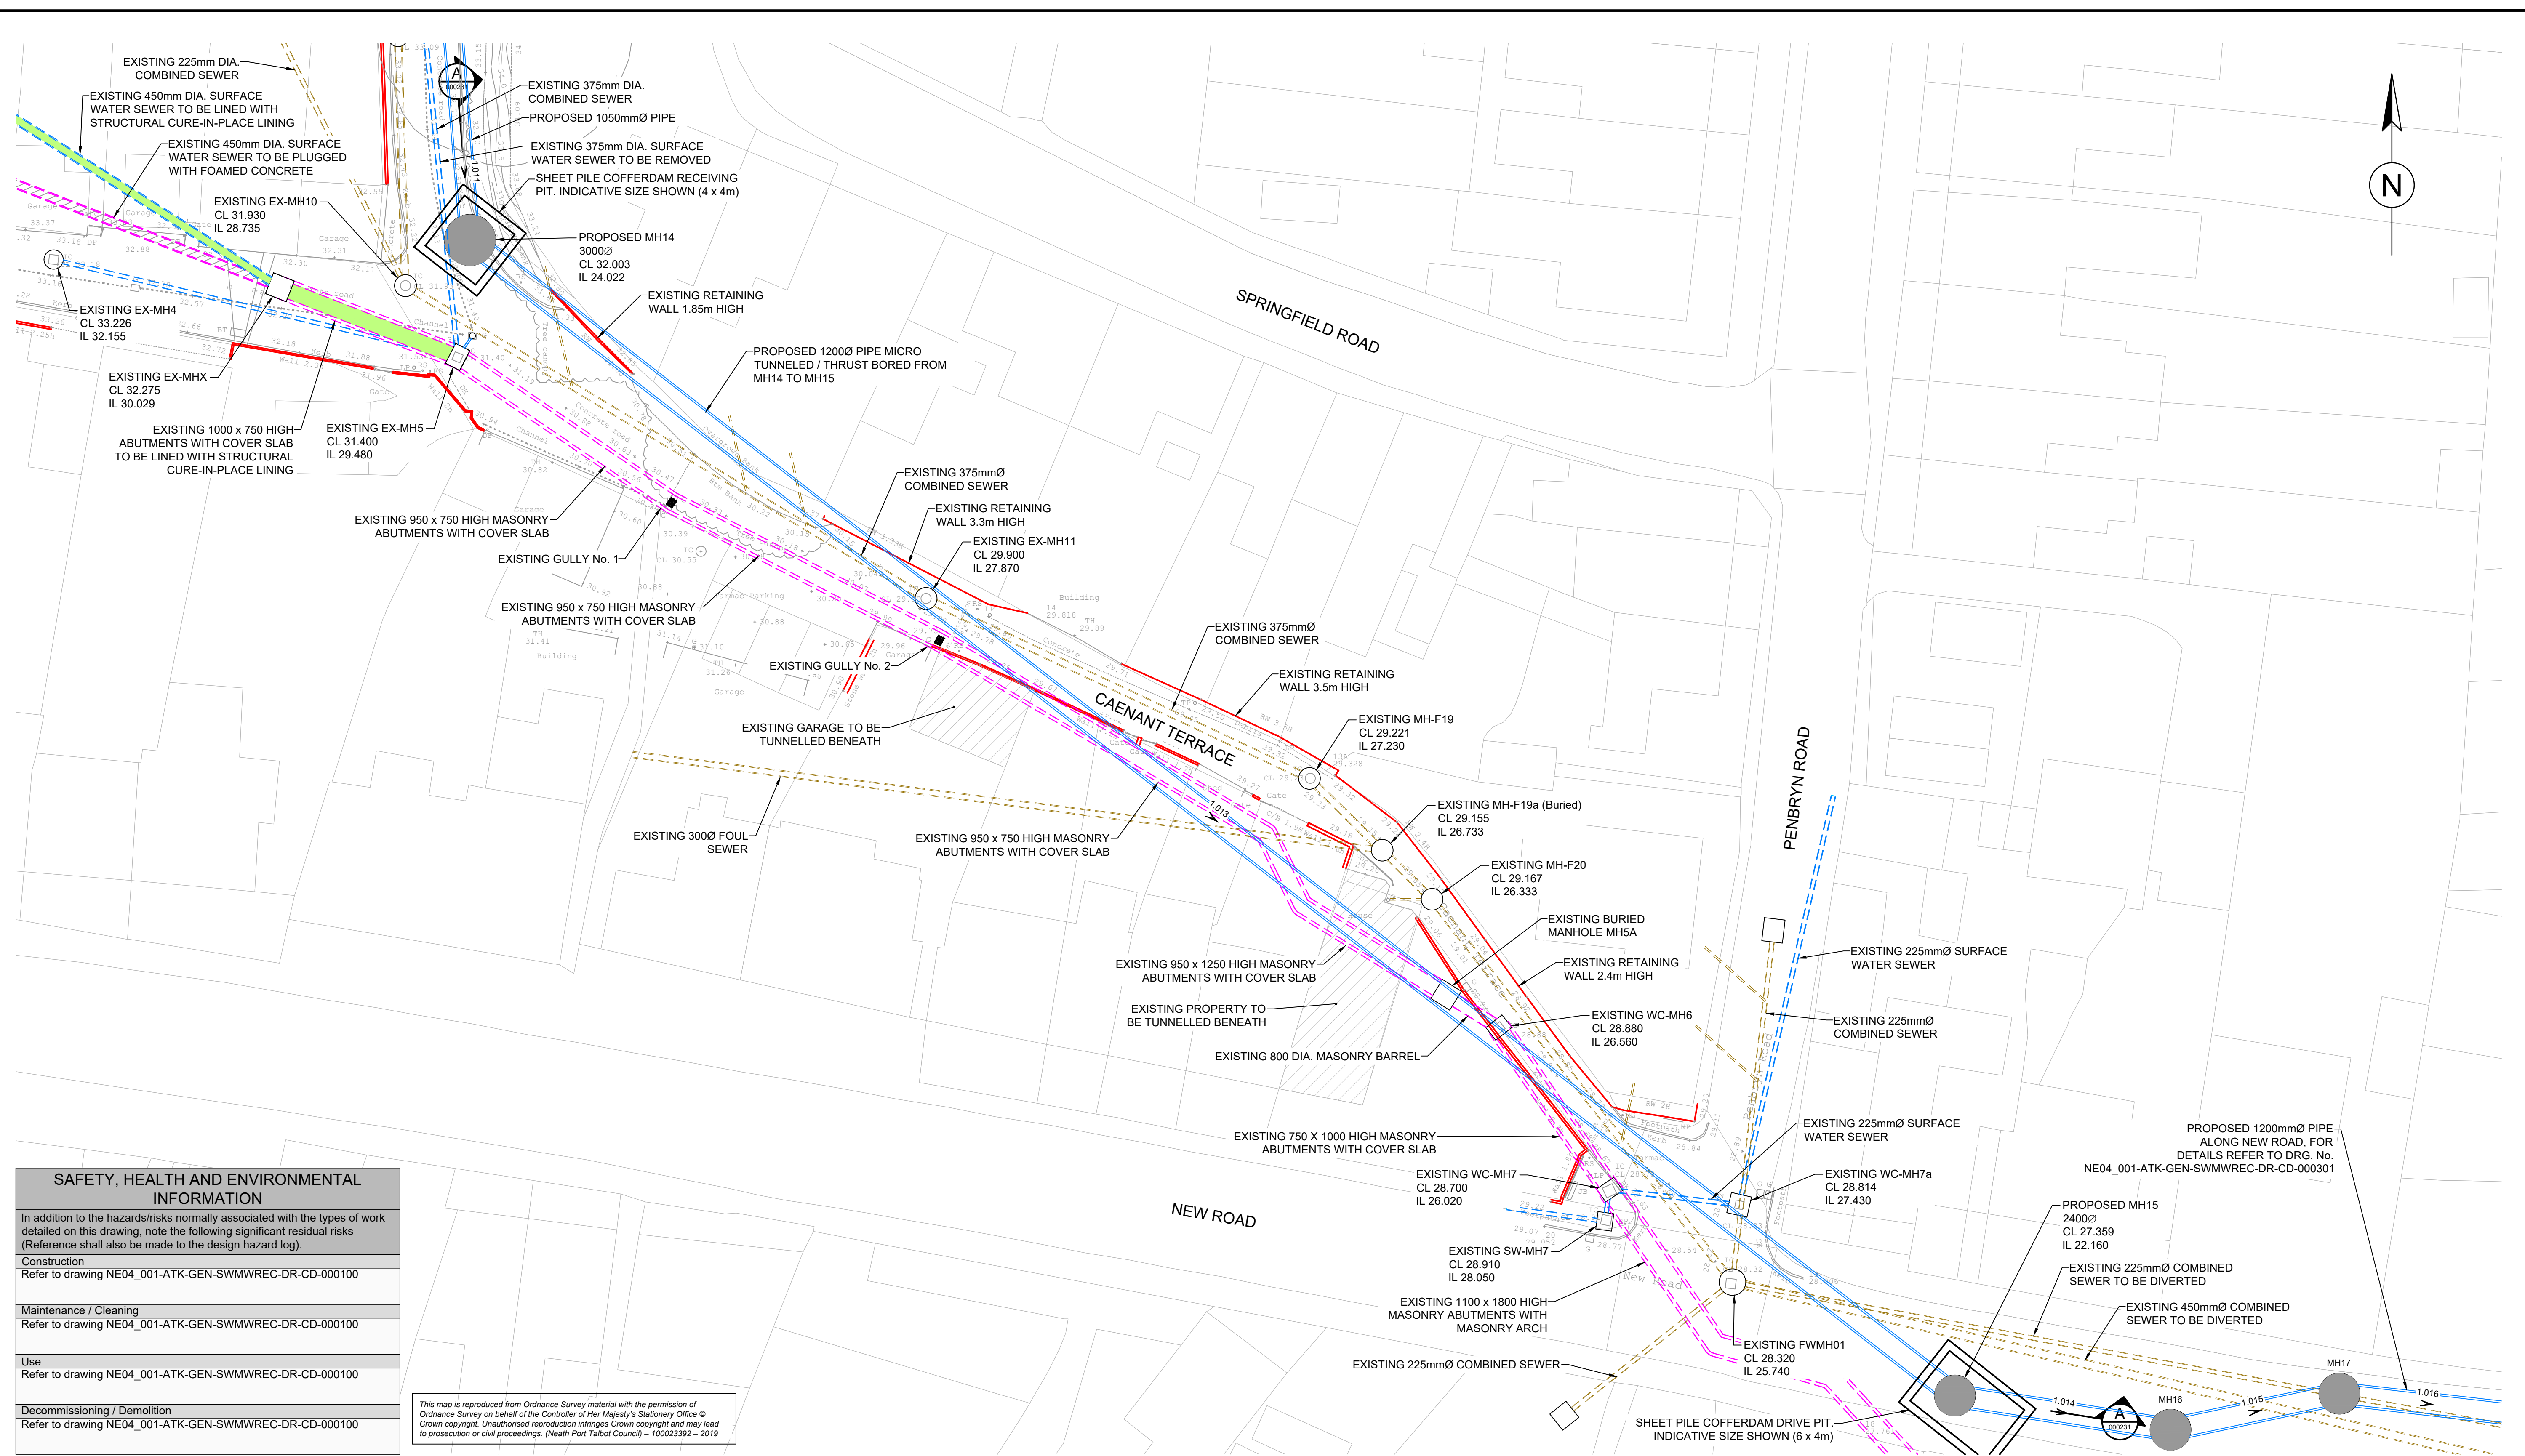

PLAN OF PROPOSED WORKS

NOTES

1. ALL DIMENSIONS ARE IN MILLIMETRES UNLESS OTHERWISE NOTED
2. ALL LEVELS ARE IN METRES ABOVE ORDNANCE DATUM UNLESS OTHERWISE NOTED.
3. FLOWS IN EXISTING CHANNELS, SEWERS AND CULVERTS TO BE MAINTAINED DURING CONSTRUCTION UNTIL NEW WORKS ARE COMMISSIONED. THE CONTRACTOR SHOULD EXPECT FLOWS TO INCREASE DURING AND AFTER PERIODS OF RAINFALL AND THEIR TEMPORARY WORKS SHOULD ALLOW FOR THIS.

KEY

- | | | | |
|---|---------------------------------------|---|---------------------------------------|
|  | EXISTING SURFACE WATER SEWER |  | EXISTING CULVERT / PIPE TO BE REMOVED |
|  | EXISTING CULVERT |  | PROPOSED CULVERT |
|  | EXISTING COMBINED / FOUL SEWER |  | EXISTING CULVERT TO BE RETAINED |
|  | EXISTING MANHOLE |  | PROPOSED COMBINED / FOUL SEWER |
|  | EXISTING GULLY AND CONNECTION |  | PROPOSED MANHOLE |
|  | EXISTING CULVERT / PIPE TO BE LINED |  | PROPOSED GULLY AND CONNECTION |
|  | EXISTING CULVERT / PIPE TO BE PLUGGED |  | EXISTING TREE TO BE REMOVED |
| | |  | EXISTING WALLS |

Description						
Status	Revision	Drawn	Checked	Reviewed	Authorised	Issue Date
Description						
Status	Revision	Drawn	Checked	Reviewed	Authorised	Issue Date
Description						
Status	Revision	Drawn	Checked	Reviewed	Authorised	Issue Date
Description						
Issued For ECI						
Status	Revision	Drawn	Checked	Reviewed	Authorised	Issue Date
A5	C01	DJW	MT	RAM	DJW	24/07/24
Description						
For Planning						
Status	Revision	Drawn	Checked	Reviewed	Authorised	Issue Date
S6	P02	DJW	KH	MT	---	24/10/24

Drawing Suitability		FOR PLANNING		Status		S6		Project Title		CAENANT TERRACE	
 West Glamorgan House 12 Orchard Street Swansea West Glamorgan SA1 5AD Tel: +44 (0)1792 641172 Fax: +44 (0)1792 472019 www.atkinsglobal.com				Drawing Title		CAENANT LANE GENERAL ARRANGEMENT					
				Copyright © AtkinsRéalis (2025)							
Client				Project Drawing Number Originator Volume NE04_001 - ATK - GEN - SWMWREC - DR - CD - 000230 Location Type Role Number							
 NEATH PORT TALBOT COUNTY BOROUGH COUNCIL											
Original Size: A1		Scale: AS SHOWN		Project Ref. No: 5192784		Sheet: 1 of 1		Rev: P02			