
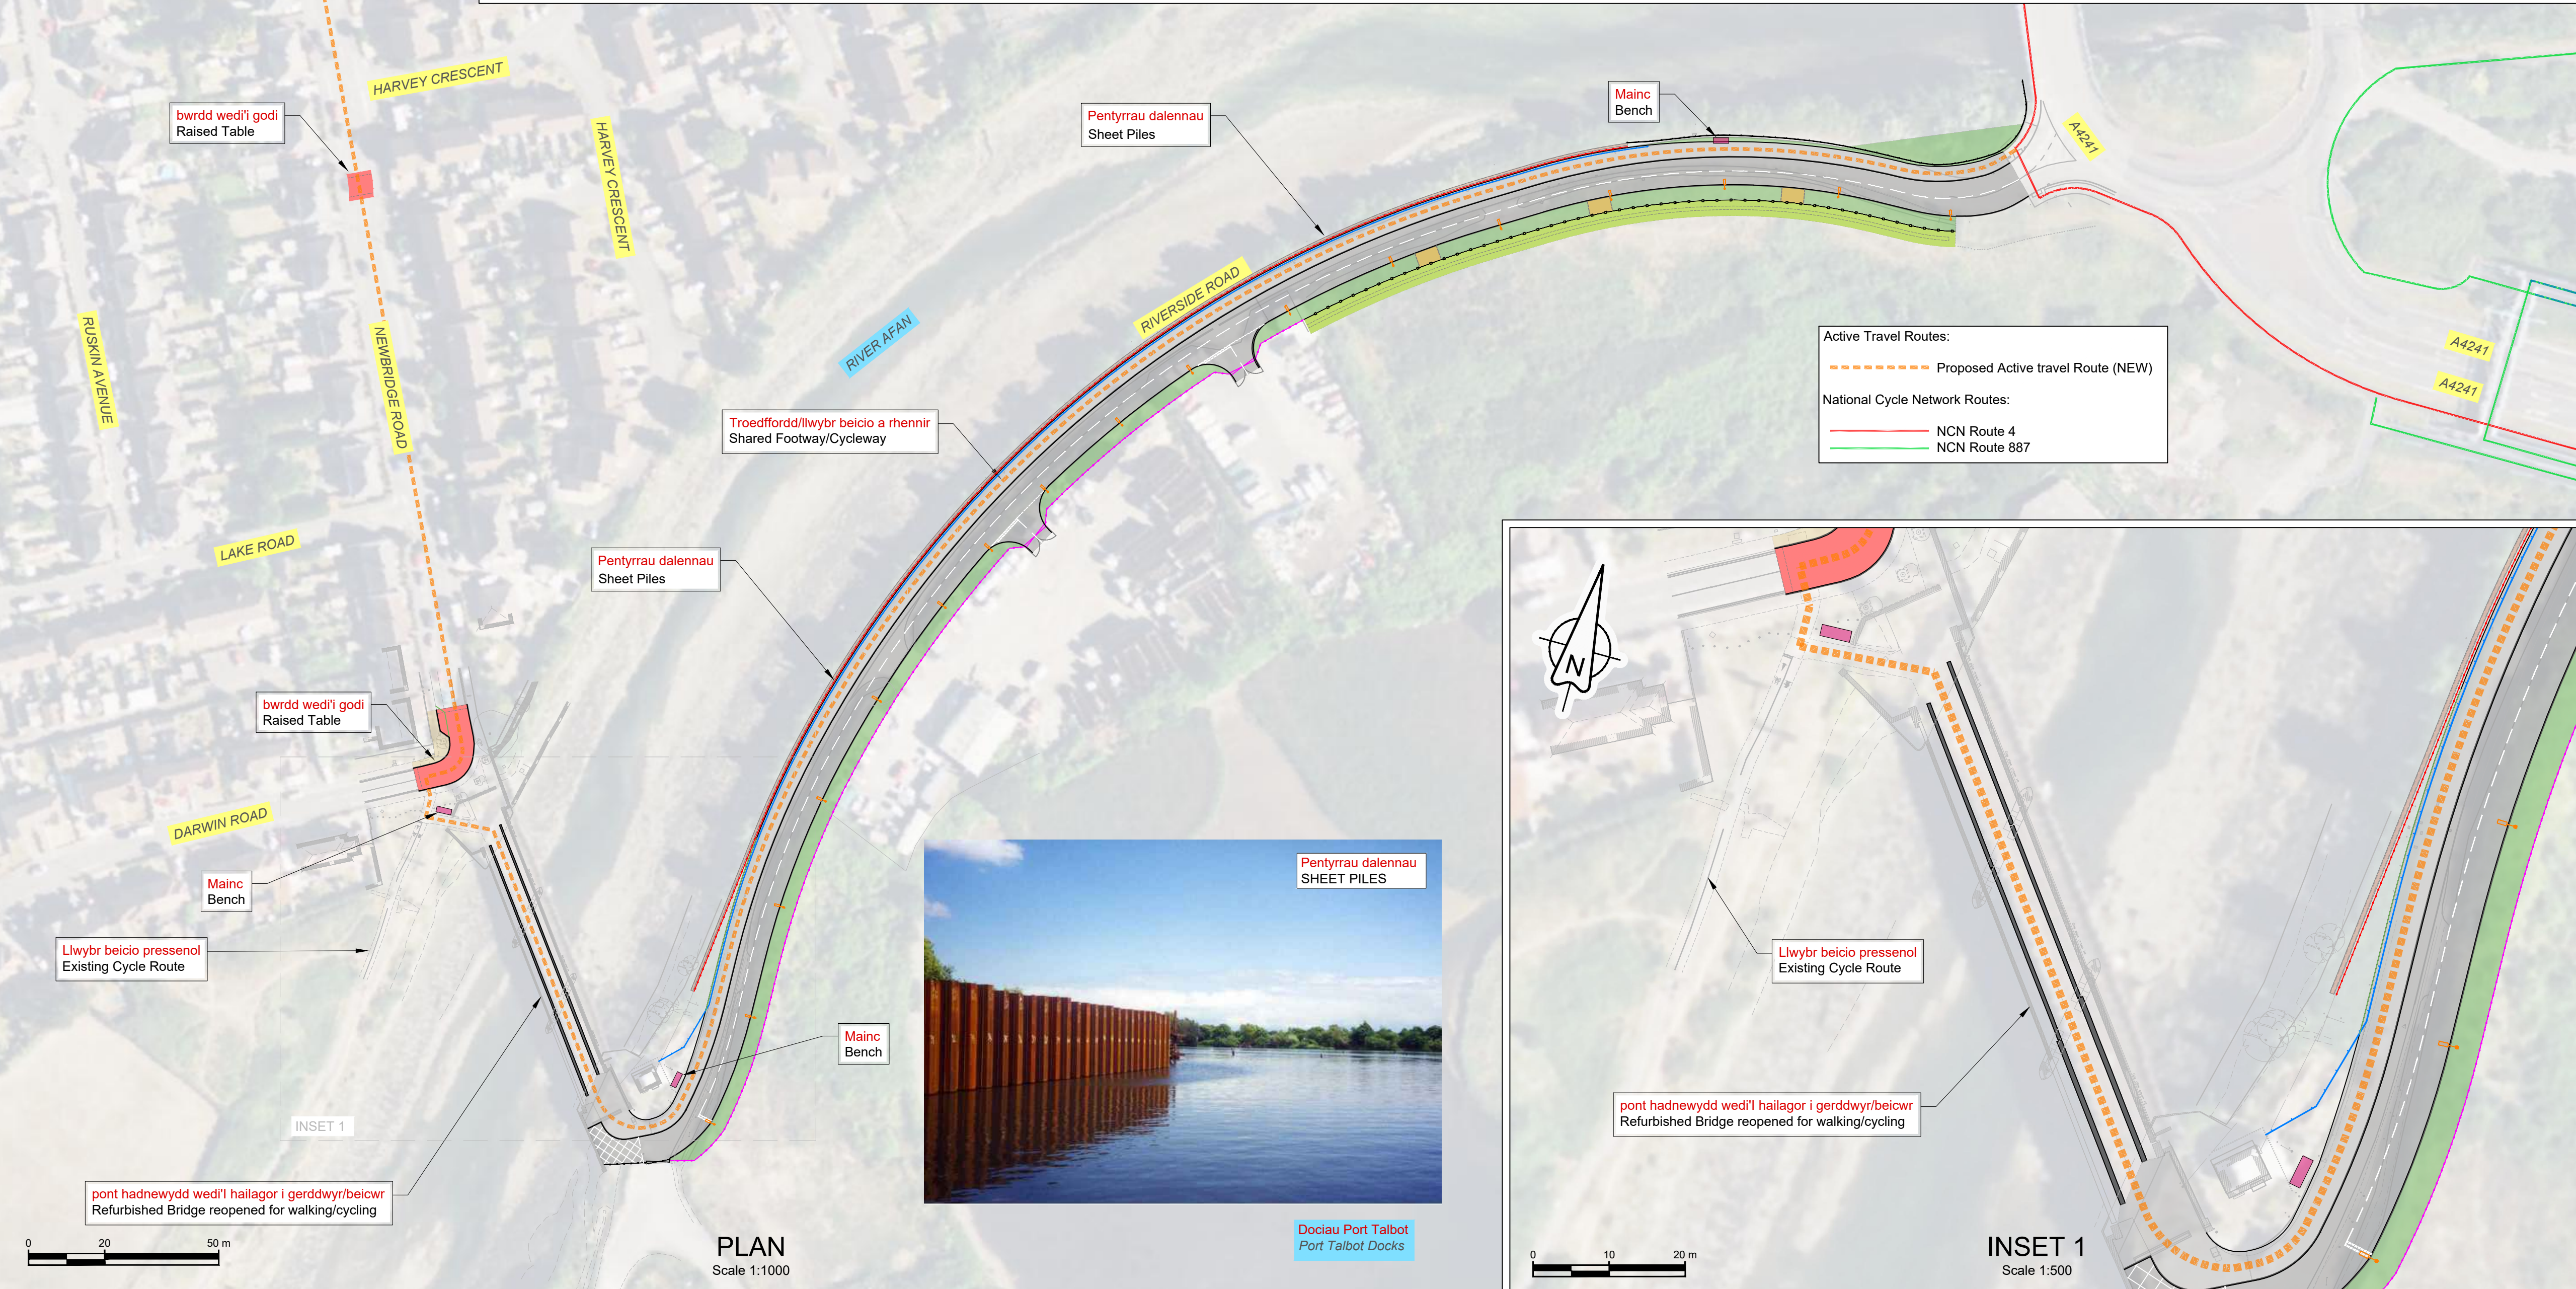


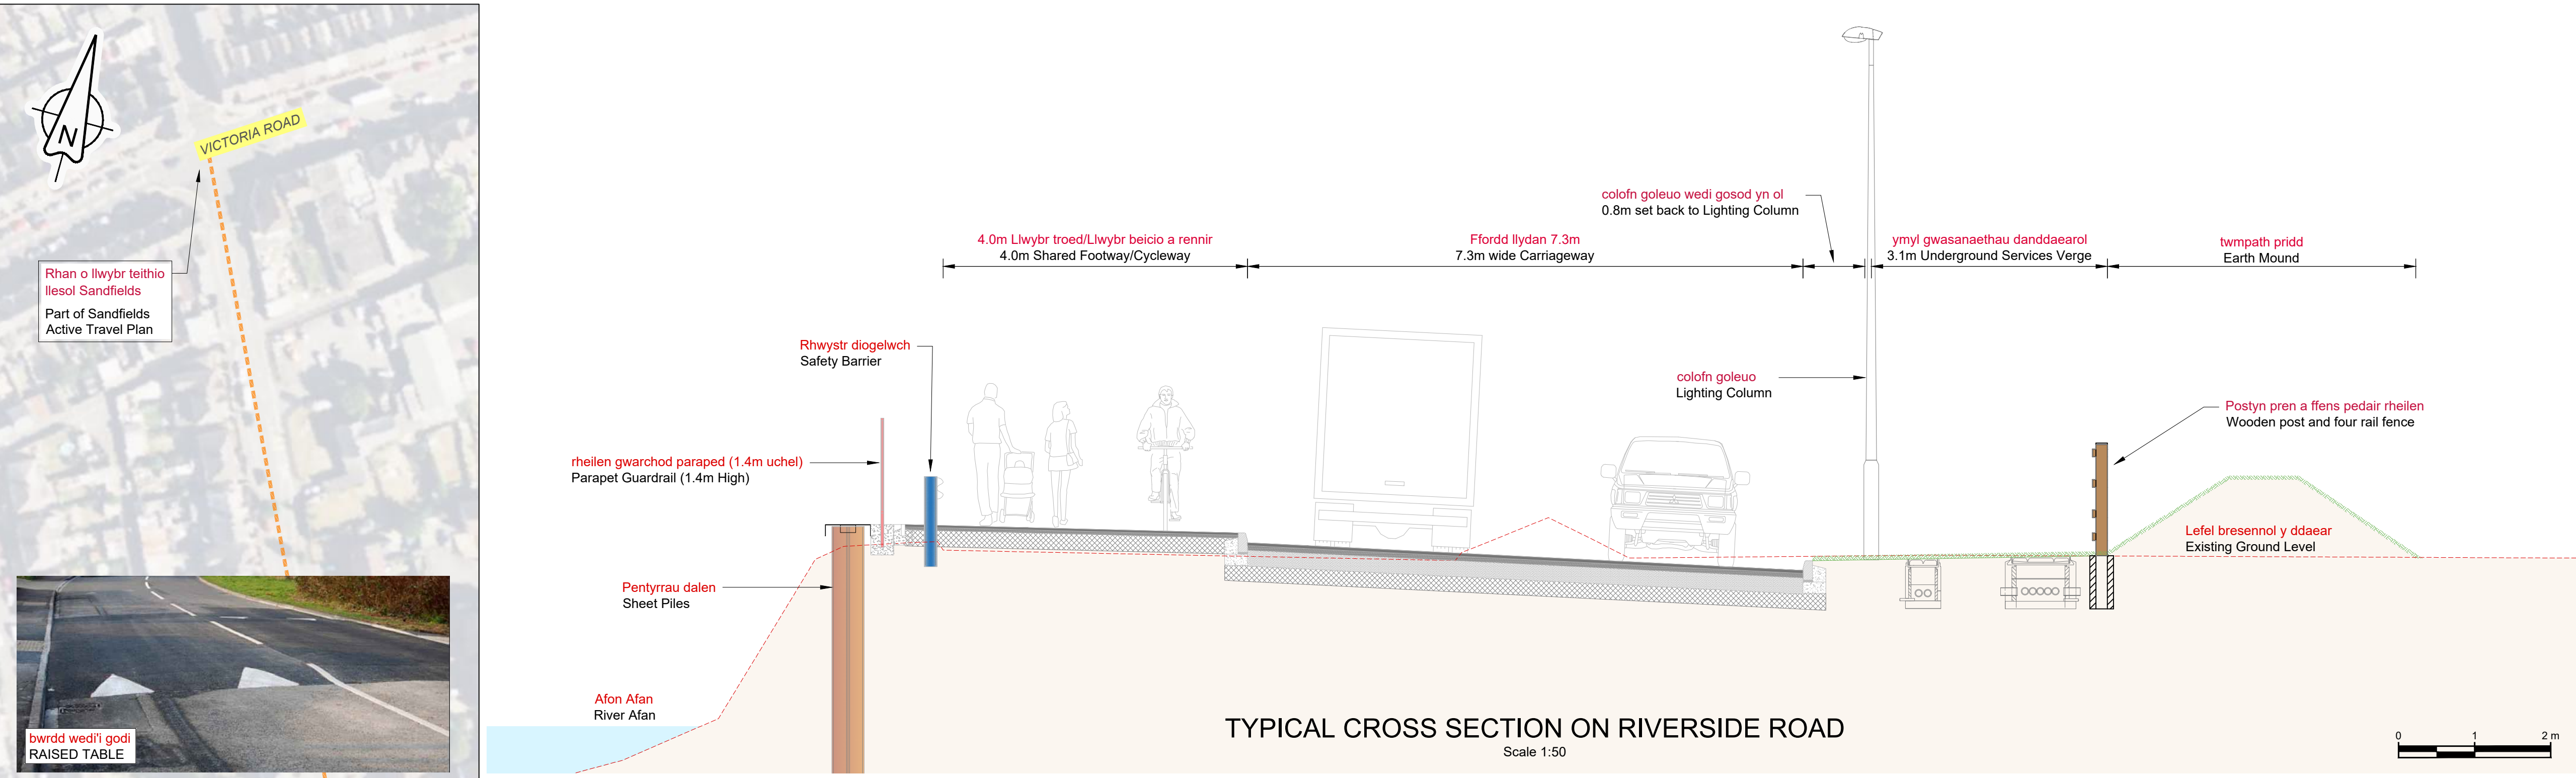

NOTES / NODIAIDAU

Bont Newbridge Road: Bydd y croesfan Afon Afan yn cael ei hadnewyddu ac yn ailagor i cerddwyr a beiwyr yn unig

Fydd Riverside Road: sy'n gwasanaethu dociau Port Talbot, yn cael ei huwchraddio i safonau cydymffurfio sy'n cynnwys llwybr cerddwyr a beiciau a rennir ar hyd yr ochr orllewinol y ffordd gerbyddau.

Fydd y gwelliannau beicio Newbridge Road: yn cynnwys byrddau uchel gyda darpariaeth i hwyluso mynediau i'r bont.

Newbridge Road Bridge: crossing the River Afan will be refurbished and will reopen for walkers and cyclists only.

Riverside Road which serves Port Talbot Docks will be upgraded to adoptable standards, which includes a shared pedestrian and cycle path along the western side of carriageway. Additional benches will be installed.

Newbridge Road cycle improvements will include raised tables with provision to facilitate entry onto the bridge.

KEY / ALLWEDD

- Ffordd gerbyddau
Carriageway
- Llwybr troed/Llwybr beicio a rhennir
Shared Footway/Cycleway
- ymyl glaswellt
Grassed Verge
- croesfn concrit (mynediad dyfodol)
Concrete Crossover (future access)
- bwrdd wedi'i godi
Raised Table
- Twmpath pridd
Earth Mound
- Rhwystyr diogelwch
Safety Barrier
- Rhwystyr diogelwch presennol
Existing Safety Barrier (to Remain in current location)
- Parapet diogelwch
Safety Parapet
- Ailosod y ffens bresennol yn unol a'r rhai presennol
Replacement of Existing Fence as per Existing
- Postyn pren a ffens pedair rheilen
Wooden Post and Four Rail Fence
- Pentyrrau dalennau
Sheet Piles
- Mynediad giat
Gated Access
- colofnau goleuo
Lighting Columns
- bainc
Bench

P05	Welsh Translation	JJT	BH	IH	22/01/26
P04	Drainage Removed	JJT	CF	IH	13/01/26
P03	Drainage Revised - Swale Removed	JJT	CF	IH	07/01/26
Rev	Revision details	Drwn	Chkd	Appd	Date
Designed:	JJT				Date: 18/11/2025
Drawn:	JJT				Date: 18/11/2025
Checked:	CF				Date: 18/11/2025
Approved:	IH				Date: 19/11/2025

Copyright in this design © Amey

Project Name
Newbridge Road Bridge

Drawing Title
**Highways
Consultation Drawing**

Original Drawing Size : A1	Scale : As Shown
Dimensions : m	
Drawing Status Approved and accepted as stage complete	Suitability A1
Drawing No CH1511-AMEY-HGN-XXX-DR-CH-000001	Rev P05