


DO NOT SCALE

100
0 10
Millimetres

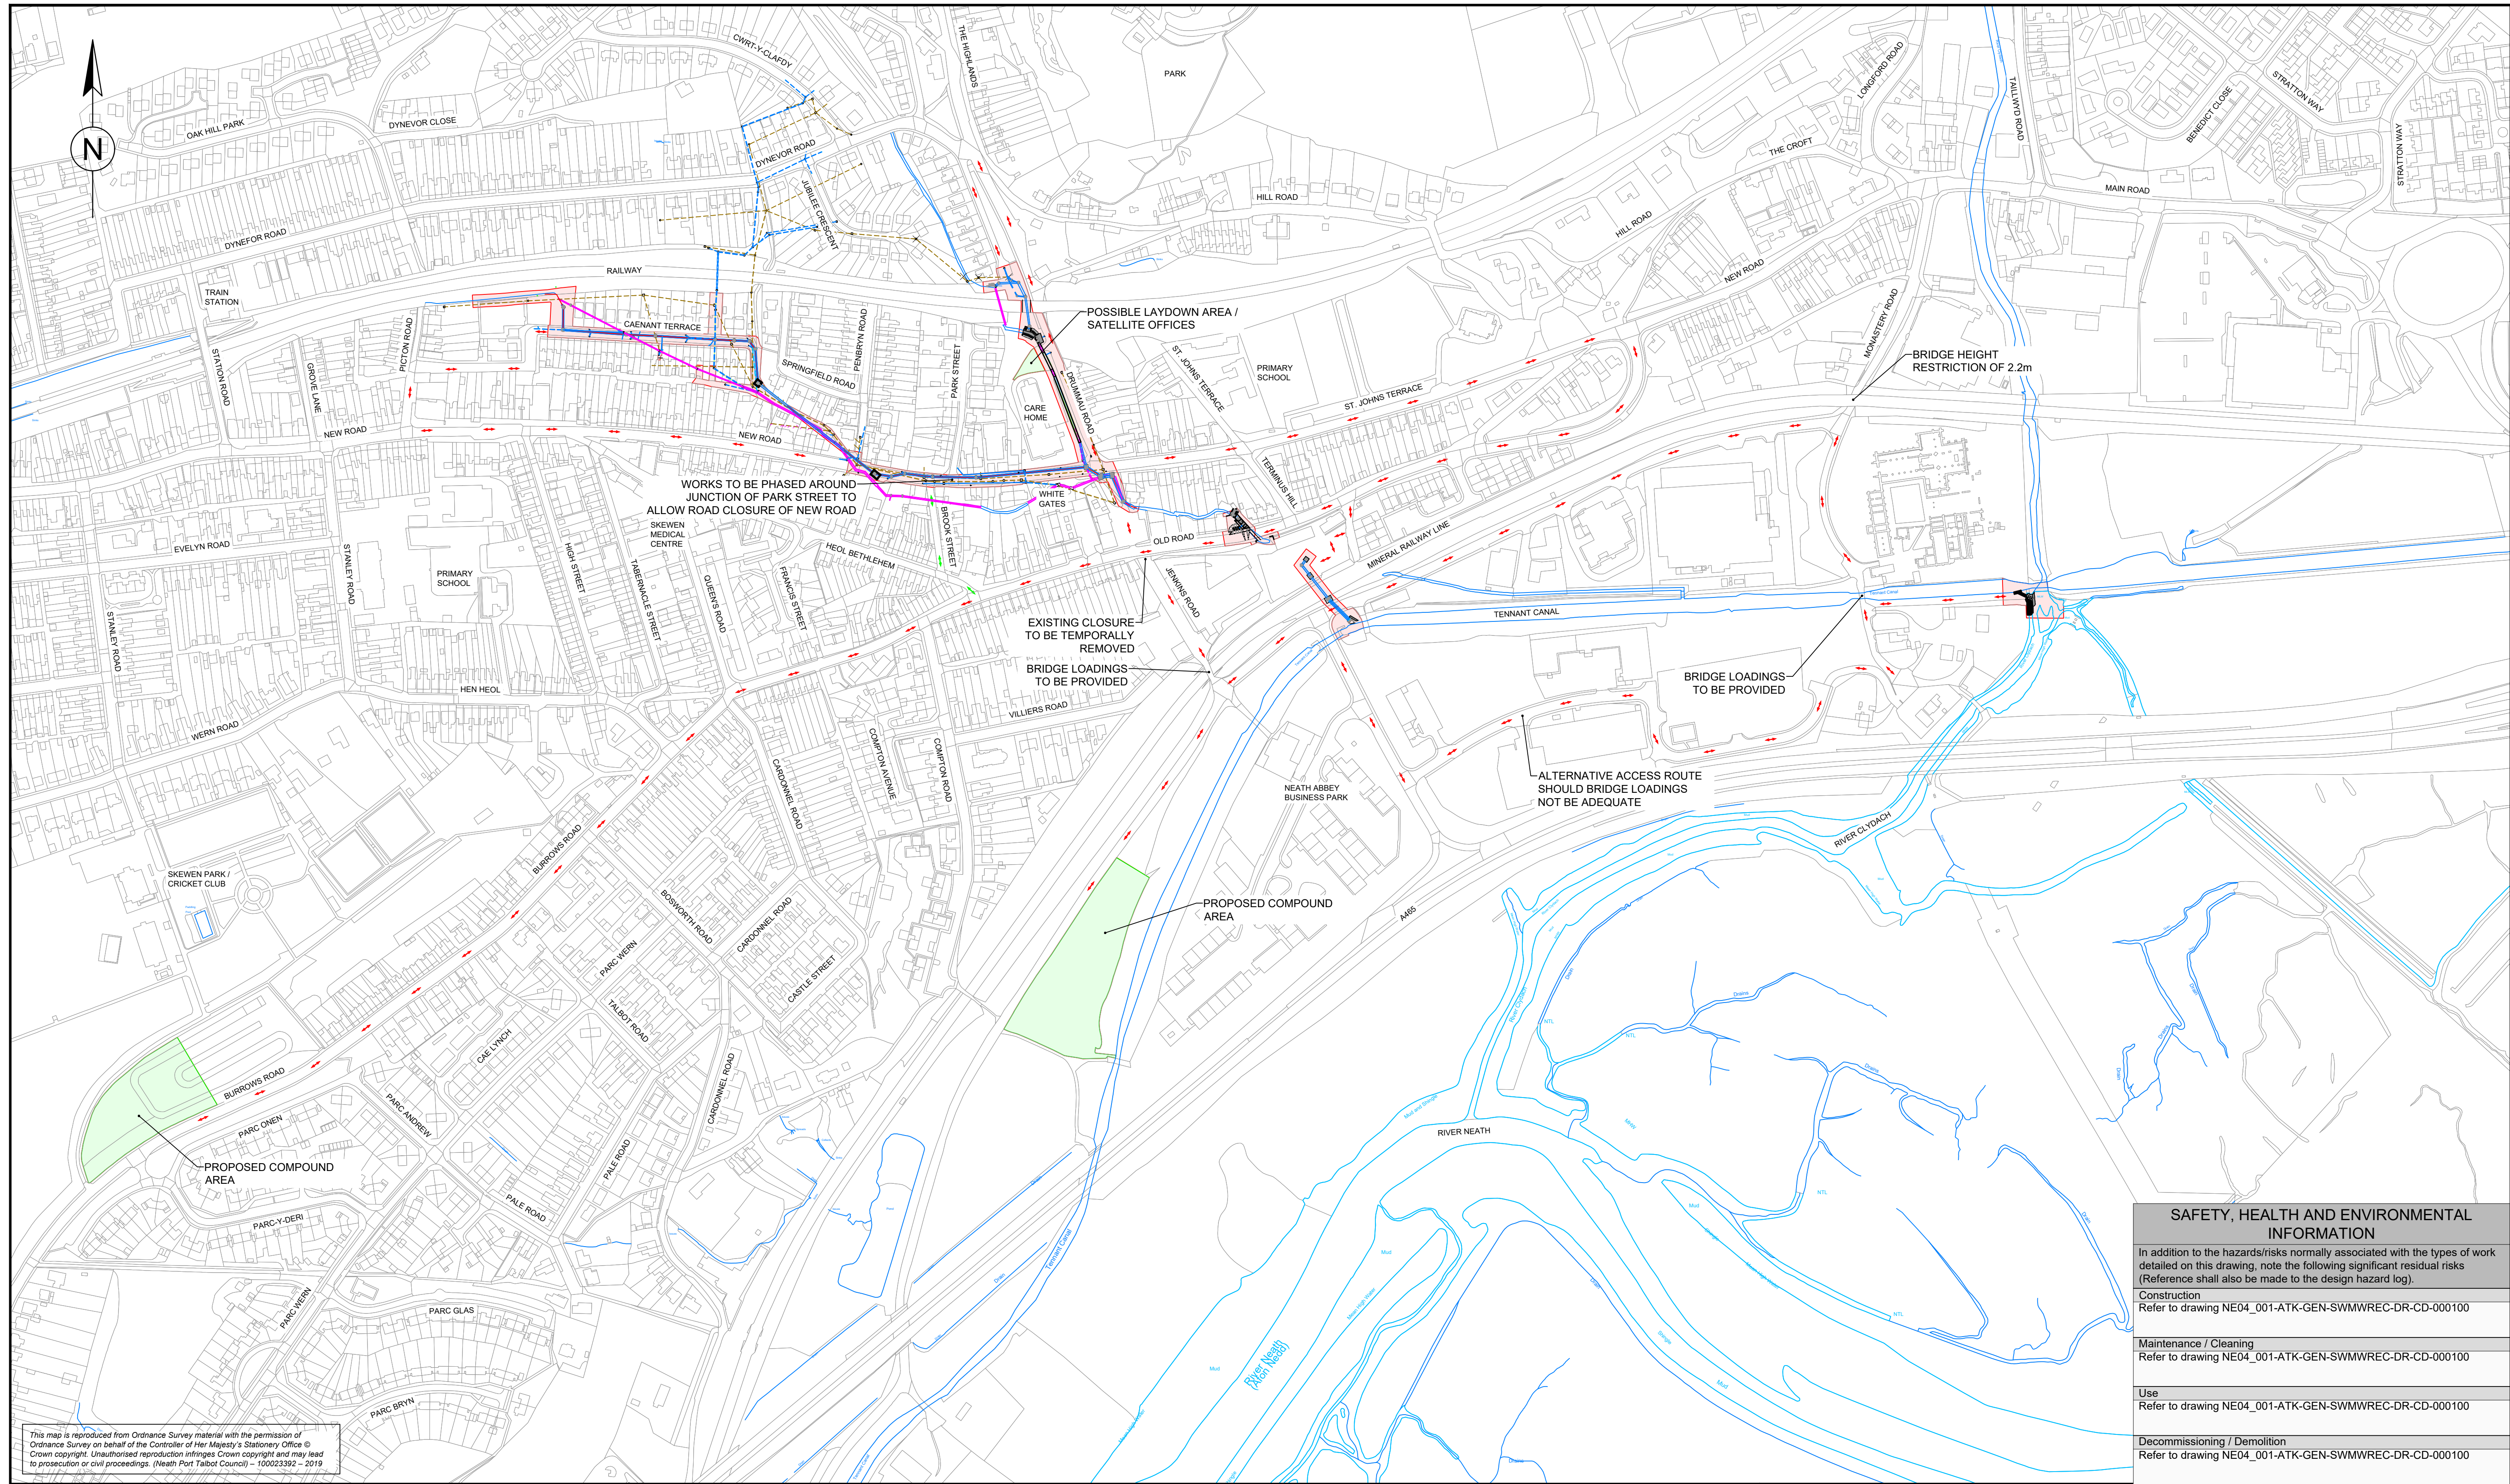

This map is reproduced from Ordnance Survey material with the permission of Ordnance Survey on behalf of the Controller of Her Majesty's Stationery Office © Crown copyright. Unauthorised reproduction infringes Crown copyright and may lead to prosecution or civil proceedings. (Neath Port Talbot Council) – 100023392 – 2019

NOTES

- ALL DIMENSIONS ARE IN MILLIMETRES UNLESS OTHERWISE NOTED.
- ALL LEVELS ARE IN METRES ABOVE ORDNANCE DATUM UNLESS OTHERWISE NOTED.

KEY

- PLANNING BOUNDARY (1.1ha)
- PROPOSED SITE COMPOUND / LAY DOWN AREA
- PROPOSED SITE TRAFFIC ROUTES
- POTENTIAL RESIDENT ONLY DIVERSION ROUTE
- EXISTING SURFACE WATER SEWER
- EXISTING CULVERT TO BE ABANDONED / REMOVED
- EXISTING CULVERT TO BE RETAINED
- EXISTING COMBINED / FOUL SEWER
- PROPOSED CULVERT

Description						
Status	Revision	Drawn	Checked	Reviewed	Authorised	Issue Date
Description						
Status	Revision	Drawn	Checked	Reviewed	Authorised	Issue Date
Description						
Status	Revision	Drawn	Checked	Reviewed	Authorised	Issue Date
Description						
For Planning						
Status	Revision	Drawn	Checked	Reviewed	Authorised	Issue Date
S6	P01	DJW	KH	MT	---	24/10/25
Description						
For Planning						
Status	Revision	Drawn	Checked	Reviewed	Authorised	Issue Date
S6	P02	DJW	KH	MT	---	11/11/25

Drawing Suitability		Status	Project Title	
FOR PLANNING		S6	CAENANT TERRACE ALLEVIATION SCHEME	
Client			Drawing Title	
AtkinsRéalis			SITE BOUNDARY COMPOUND AREAS AND CONSTRUCTION ACCESS ROUTES	
Copyright © AtkinsRéalis (2025)			Drawing Number	
West Glamorgan House 12 Orchard Street Swansea West Glamorgan SA1 5AD Tel: +44 (0)1792 641172 Fax: +44 (0)1792 472019 www.atkinsglobal.com			Project	
Neath Port Talbot County Borough			NE04_001 - ATK - GEN - SWMWREC - DR - CD - 000111	
Neath Port Talbot Council			Location	
Original Size: A1			Scale: AS SHOWN	
Project Ref. No: 5192784			Sheet: 1 of 1	
Rev: P02				