
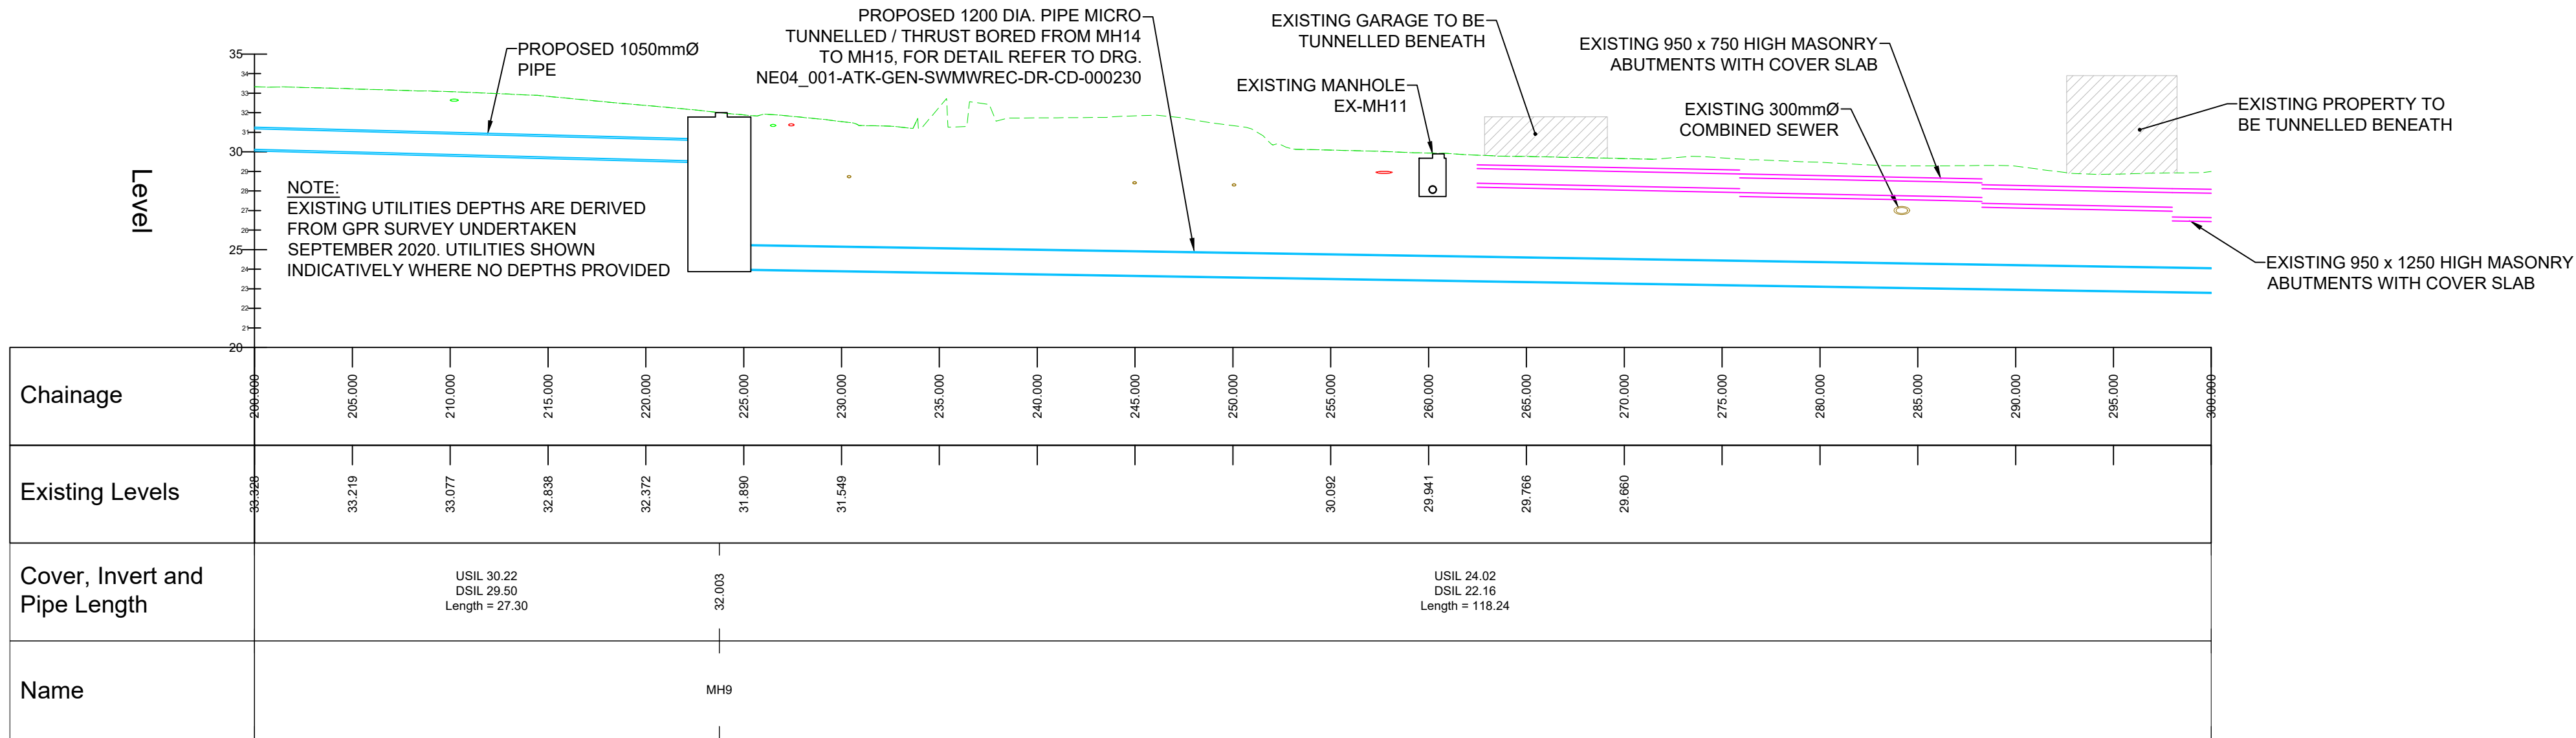


DO NOT SCALE

100
0 10
Millimetres

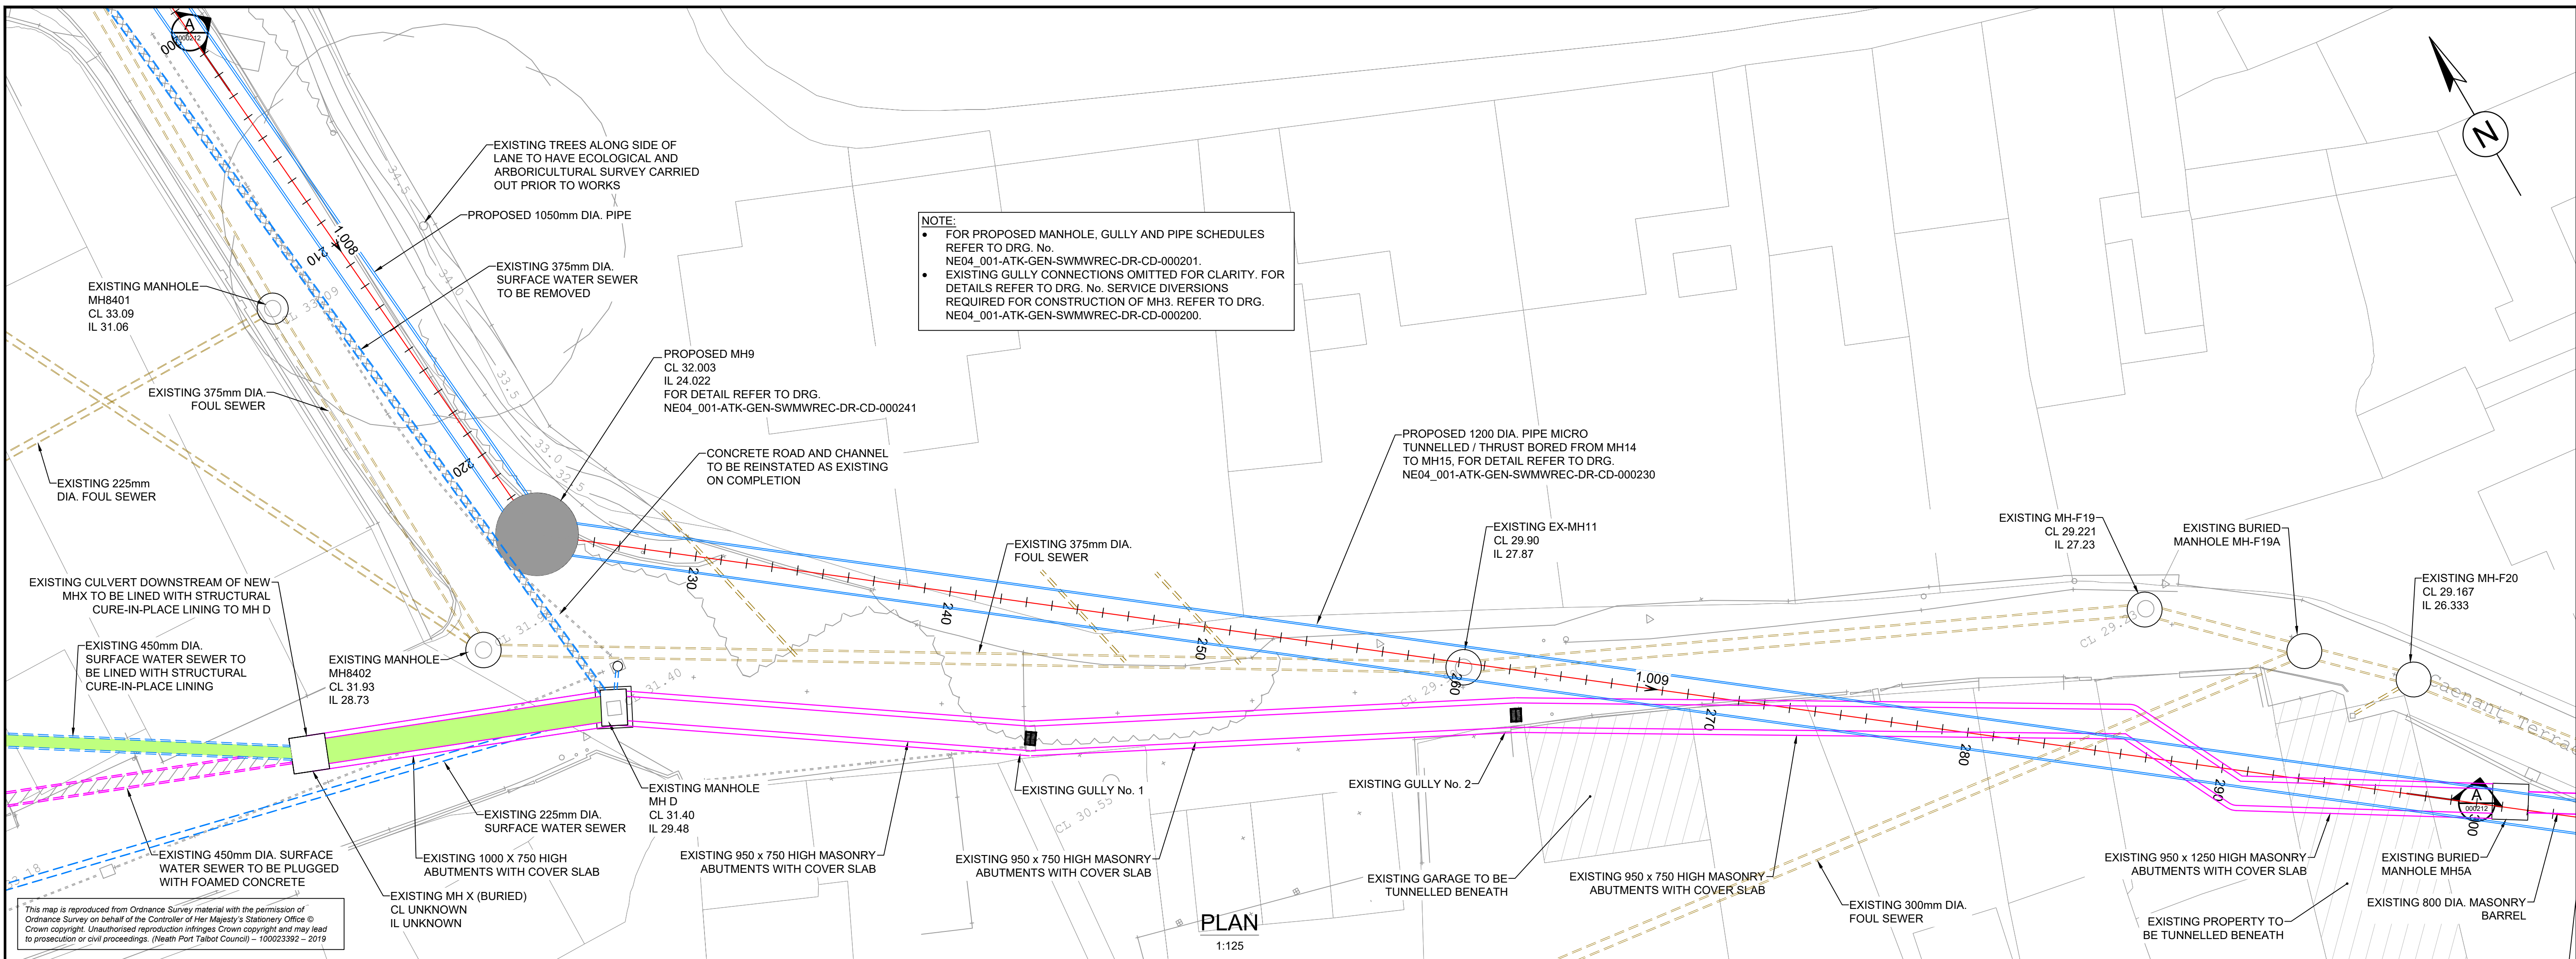

NOTES

- ALL DIMENSIONS ARE IN MILLIMETRES UNLESS OTHERWISE NOTED.
- ALL LEVELS ARE IN METRES ABOVE ORDNANCE DATUM UNLESS OTHERWISE NOTED.
- FLows IN EXISTING CHANNELS, SEWERS AND CULVERTS TO BE MAINTAINED DURING CONSTRUCTION UNTIL NEW WORKS ARE COMMISSIONED. THE CONTRACTOR SHOULD EXPECT FLOWS TO INCREASE DURING AND AFTER PERIODS OF RAINFALL AND THEIR TEMPORARY WORKS SHOULD ALLOW FOR THIS.
- FOR EXISTING UTILITY INFORMATION REFER TO DRAWING NUMBER NE04_001-ATK-VUT-SWMWREC-DR-CU-000001.
- FOR PROPOSED UTILITY DIVERSION INFORMATION REFER TO DRAWING NUMBERS NE04_001-ATK-VUT-SWMWREC-DR-CU-000100.
- ALL AFFECTED GULLIES TO BE CONNECTED TO PROPOSED CULVERT WITH 150Ø UPVC PIPES.

KEY

- EXISTING SURFACE WATER SEWER
- EXISTING CULVERT
- EXISTING COMBINED / FOUL SEWER
- EXISTING MANHOLE
- EXISTING GULLY AND CONNECTION
- EXISTING CULVERT / PIPE TO BE LINED
- EXISTING CULVERT / PIPE TO BE PLUGGED
- EXISTING CULVERT / PIPE TO BE REMOVED
- PROPOSED CULVERT
- EXISTING CULVERT TO BE RETAINED
- PROPOSED COMBINED / FOUL SEWER
- PROPOSED MANHOLE
- PROPOSED GULLY AND CONNECTION
- EXISTING TREE TO BE REMOVED

Description						
Status	Revision	Drawn	Checked	Reviewed	Authorised	Issue Date
Description						
Status	Revision	Drawn	Checked	Reviewed	Authorised	Issue Date
