


DO NOT SCALE

Millimetres

0

10

100

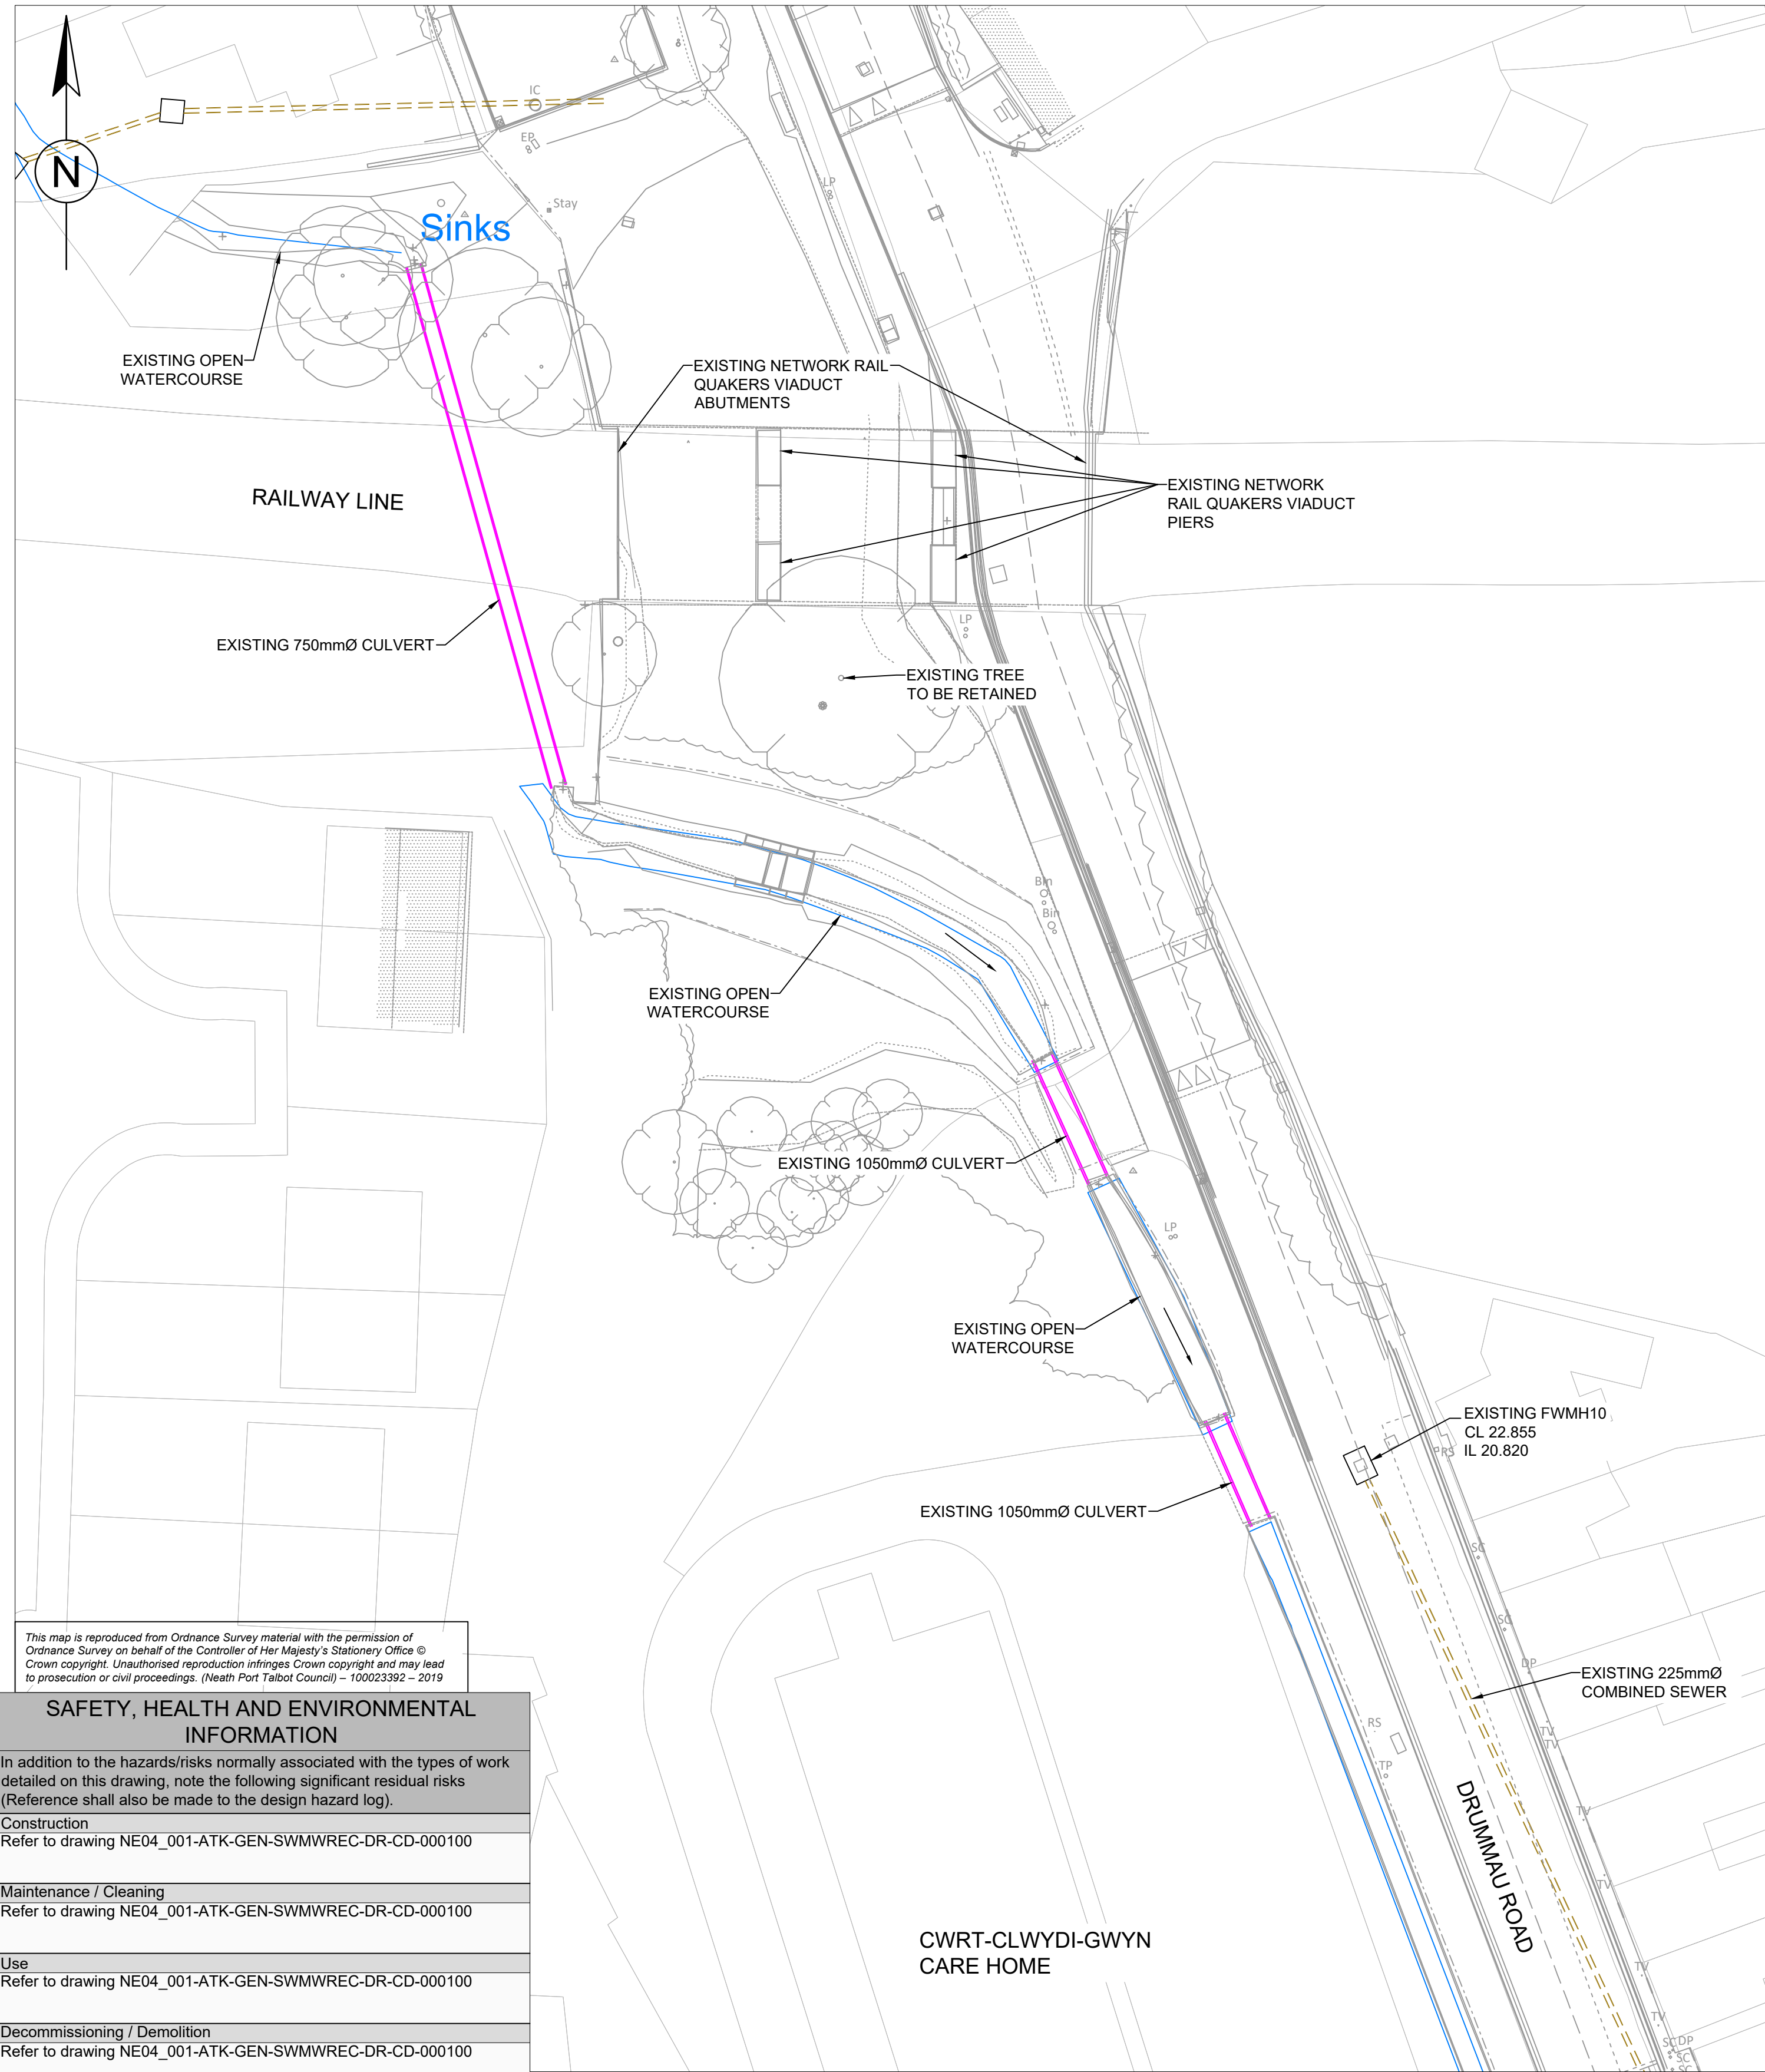

This map is reproduced from Ordnance Survey material with the permission of Ordnance Survey on behalf of the Controller of Her Majesty's Stationery Office © Crown copyright. Unauthorised reproduction infringes Crown copyright and may lead to prosecution or civil proceedings. (Neath Port Talbot Council) – 100023392 – 2019


SAFETY, HEALTH AND ENVIRONMENTAL INFORMATION	
In addition to the hazards/risks normally associated with the types of work detailed on this drawing, note the following significant residual risks (Reference shall also be made to the design hazard log).	
Construction	Refer to drawing NE04_001-ATK-GEN-SWMWREC-DR-CD-000100
Maintenance / Cleaning	Refer to drawing NE04_001-ATK-GEN-SWMWREC-DR-CD-000100
Use	Refer to drawing NE04_001-ATK-GEN-SWMWREC-DR-CD-000100
Decommissioning / Demolition	Refer to drawing NE04_001-ATK-GEN-SWMWREC-DR-CD-000100

NOTES

- ALL DIMENSIONS ARE IN MILLIMETRES UNLESS OTHERWISE NOTED.
- ALL LEVELS ARE IN METRES ABOVE ORDNANCE DATUM UNLESS OTHERWISE NOTED.

KEY

- EXISTING SURFACE WATER SEWER
- EXISTING CULVERT
- EXISTING COMBINED / FOUL SEWER
- EXISTING MANHOLE
- EXISTING GULLY AND CONNECTION

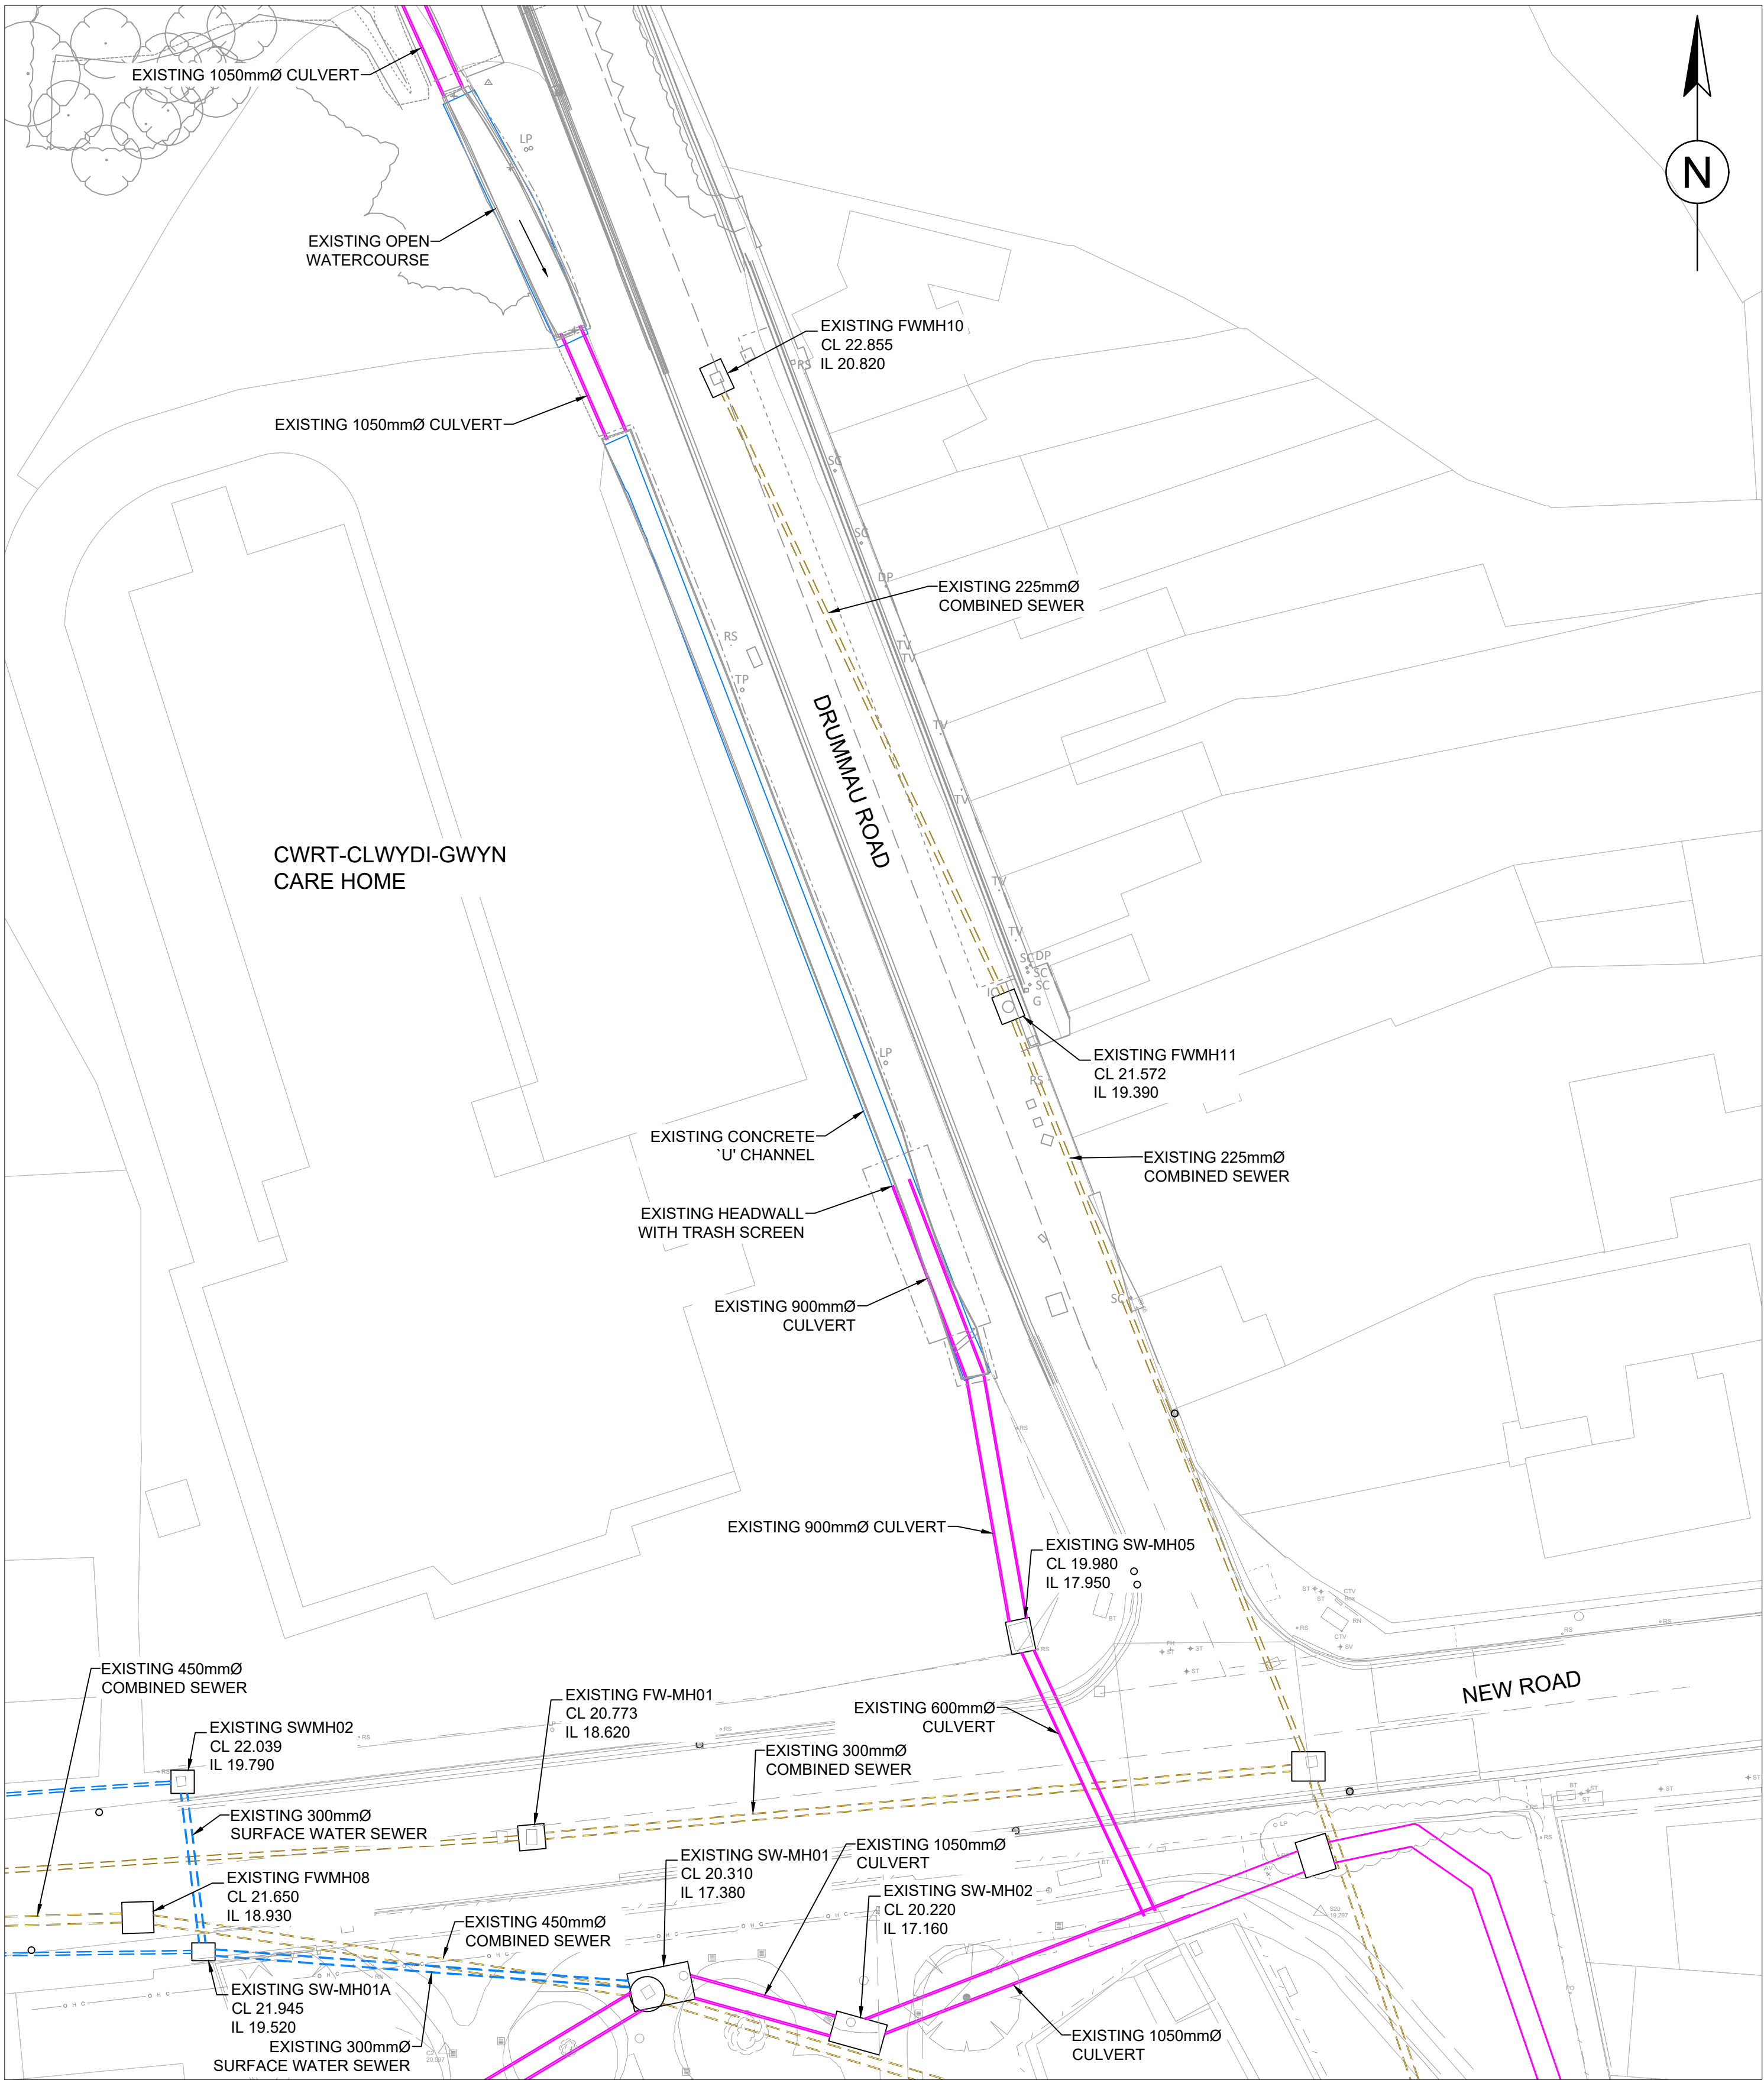

Description						
Status	Revision	Drawn	Checked	Reviewed	Authorised	Issue Date
Description						
Status	Revision	Drawn	Checked	Reviewed	Authorised	Issue Date
Description						
Status	Revision	Drawn	Checked	Reviewed	Authorised	Issue Date
Description						
Issued For ECI						
Status	Revision	Drawn	Checked	Reviewed	Authorised	Issue Date
A5	C01	DJW	MT	RAM	DJW	24/07/24
Description						
For Planning						
Status	Revision	Drawn	Checked	Reviewed	Authorised	Issue Date
S6	P02	DJW	KH	MT	---	24/10/25

Drawing Suitability		Status	Project Title	
FOR PLANNING		S6	CAENANT TERRACE	
		West Glamorgan House 12 Orchard Street Swansea West Glamorgan SA1 5AD Tel: +44 (0)1792 641172 Fax: +44 (0)1792 472019 www.atkinsglobal.com		Drawing Title
Copyright © AtkinsRéalis (2025)				DRUMMAU ROAD EXISTING OVERVIEW
Client		Drawing Number		
		Project NE04_001 - ATK - GEN - SWMWREC - DR - CD - 000401		
NEATH PORT TALBOT COUNTY BOROUGH COUNCIL		Location Type Role Number		
		Original Size: A1	Scale: 1:250	Project Ref. No: 5192784
			Sheet: 1 of 1	Rev: P02