


DO NOT SCALE

100
0 10
Millimetres

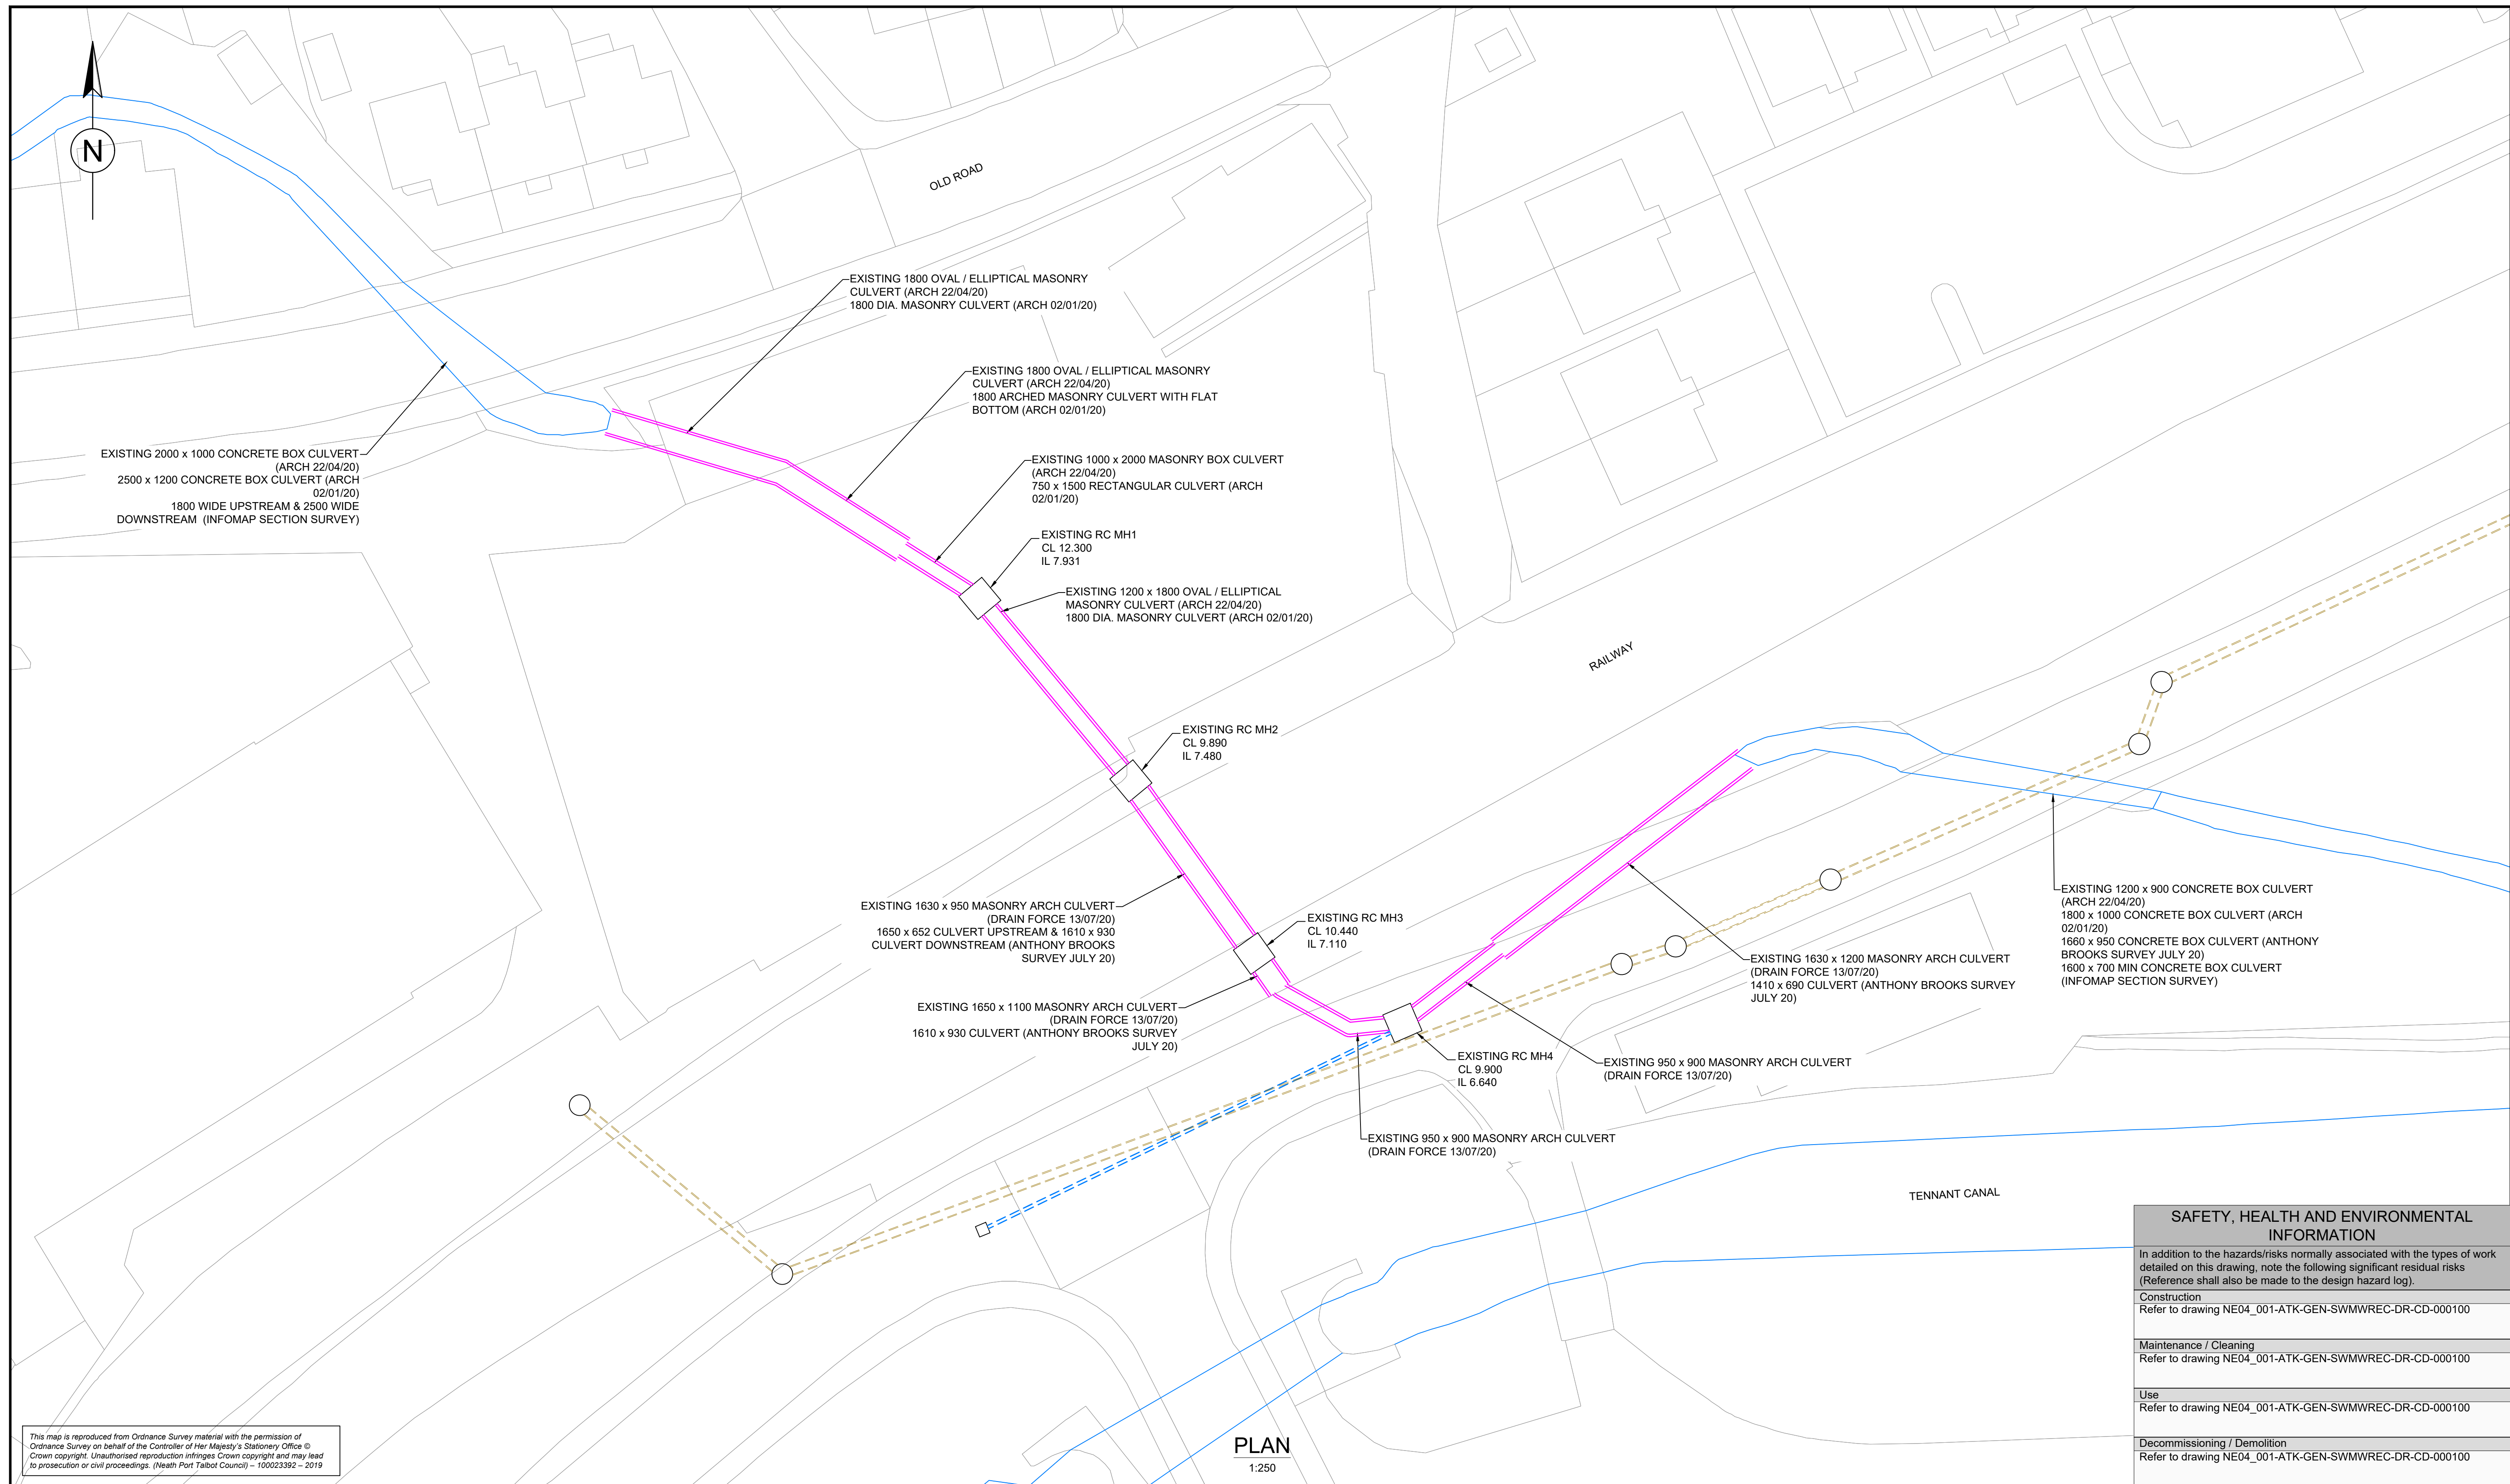

PLAN
1:250

NOTES

- ALL DIMENSIONS ARE IN MILLIMETRES UNLESS OTHERWISE NOTED.
- ALL LEVELS ARE IN METRES ABOVE ORDNANCE DATUM UNLESS OTHERWISE NOTED.

KEY

	EXISTING SURFACE WATER SEWER		EXISTING CULVERT / PIPE TO BE REMOVED
	EXISTING CULVERT		PROPOSED CULVERT
	EXISTING COMBINED / FOUL SEWER		EXISTING CULVERT TO BE RETAINED
	EXISTING MANHOLE		PROPOSED COMBINED / FOUL SEWER
	EXISTING GULLY AND CONNECTION		PROPOSED MANHOLE
	EXISTING CULVERT / PIPE TO BE LINED		PROPOSED GULLY AND CONNECTION
	EXISTING CULVERT / PIPE TO BE PLUGGED		EXISTING TREE TO BE REMOVED

SAFETY, HEALTH AND ENVIRONMENTAL INFORMATION

In addition to the hazards/risks normally associated with the types of work detailed on this drawing, note the following significant residual risks (Reference shall also be made to the design hazard log).

Construction
Refer to drawing NE04_001-ATK-GEN-SWMWREC-DR-CD-000100

Maintenance / Cleaning
Refer to drawing NE04_001-ATK-GEN-SWMWREC-DR-CD-000100

Use
Refer to drawing NE04_001-ATK-GEN-SWMWREC-DR-CD-000100

Decommissioning / Demolition
Refer to drawing NE04_001-ATK-GEN-SWMWREC-DR-CD-000100

Description						
Status	Revision	Drawn	Checked	Reviewed	Authorised	Issue Date
Description						
Status	Revision	Drawn	Checked	Reviewed	Authorised	Issue Date
Description						
Status	Revision	Drawn	Checked	Reviewed	Authorised	Issue Date
Description						
Issued For ECI						
Status	Revision	Drawn	Checked	Reviewed	Authorised	Issue Date
A5	C01	DJW	MT	RAM	DJW	24/07/24
Description						
For Planning						
Status	Revision	Drawn	Checked	Reviewed	Authorised	Issue Date
S6	P02	DJW	KH	MT	---	24/10/25

Drawing Suitability		Status	Project Title
FOR PLANNING		S6	CAENANT TERRACE
		Drawing Title	
West Glamorgan House 12 Orchard Street Swansea West Glamorgan SA1 5AD Tel: +44 (0)1792 641172 Fax: +44 (0)1792 472019 www.atkinsglobal.com		RAILWAY CROSSING EXISTING OVERVIEW	
Copyright © AtkinsRéalis (2025)		Drawing Number	
Client		Project	
		NE04_001 - ATK - GEN - SWMWREC - DR - CD - 000600	
NEATH PORT TALBOT COUNTY BOROUGH COUNCIL		Location	
Original Size: A1		Scale: AS SHOWN	Project Ref. No: 6192784
		Sheet: 1 of 1	Rev: P02