



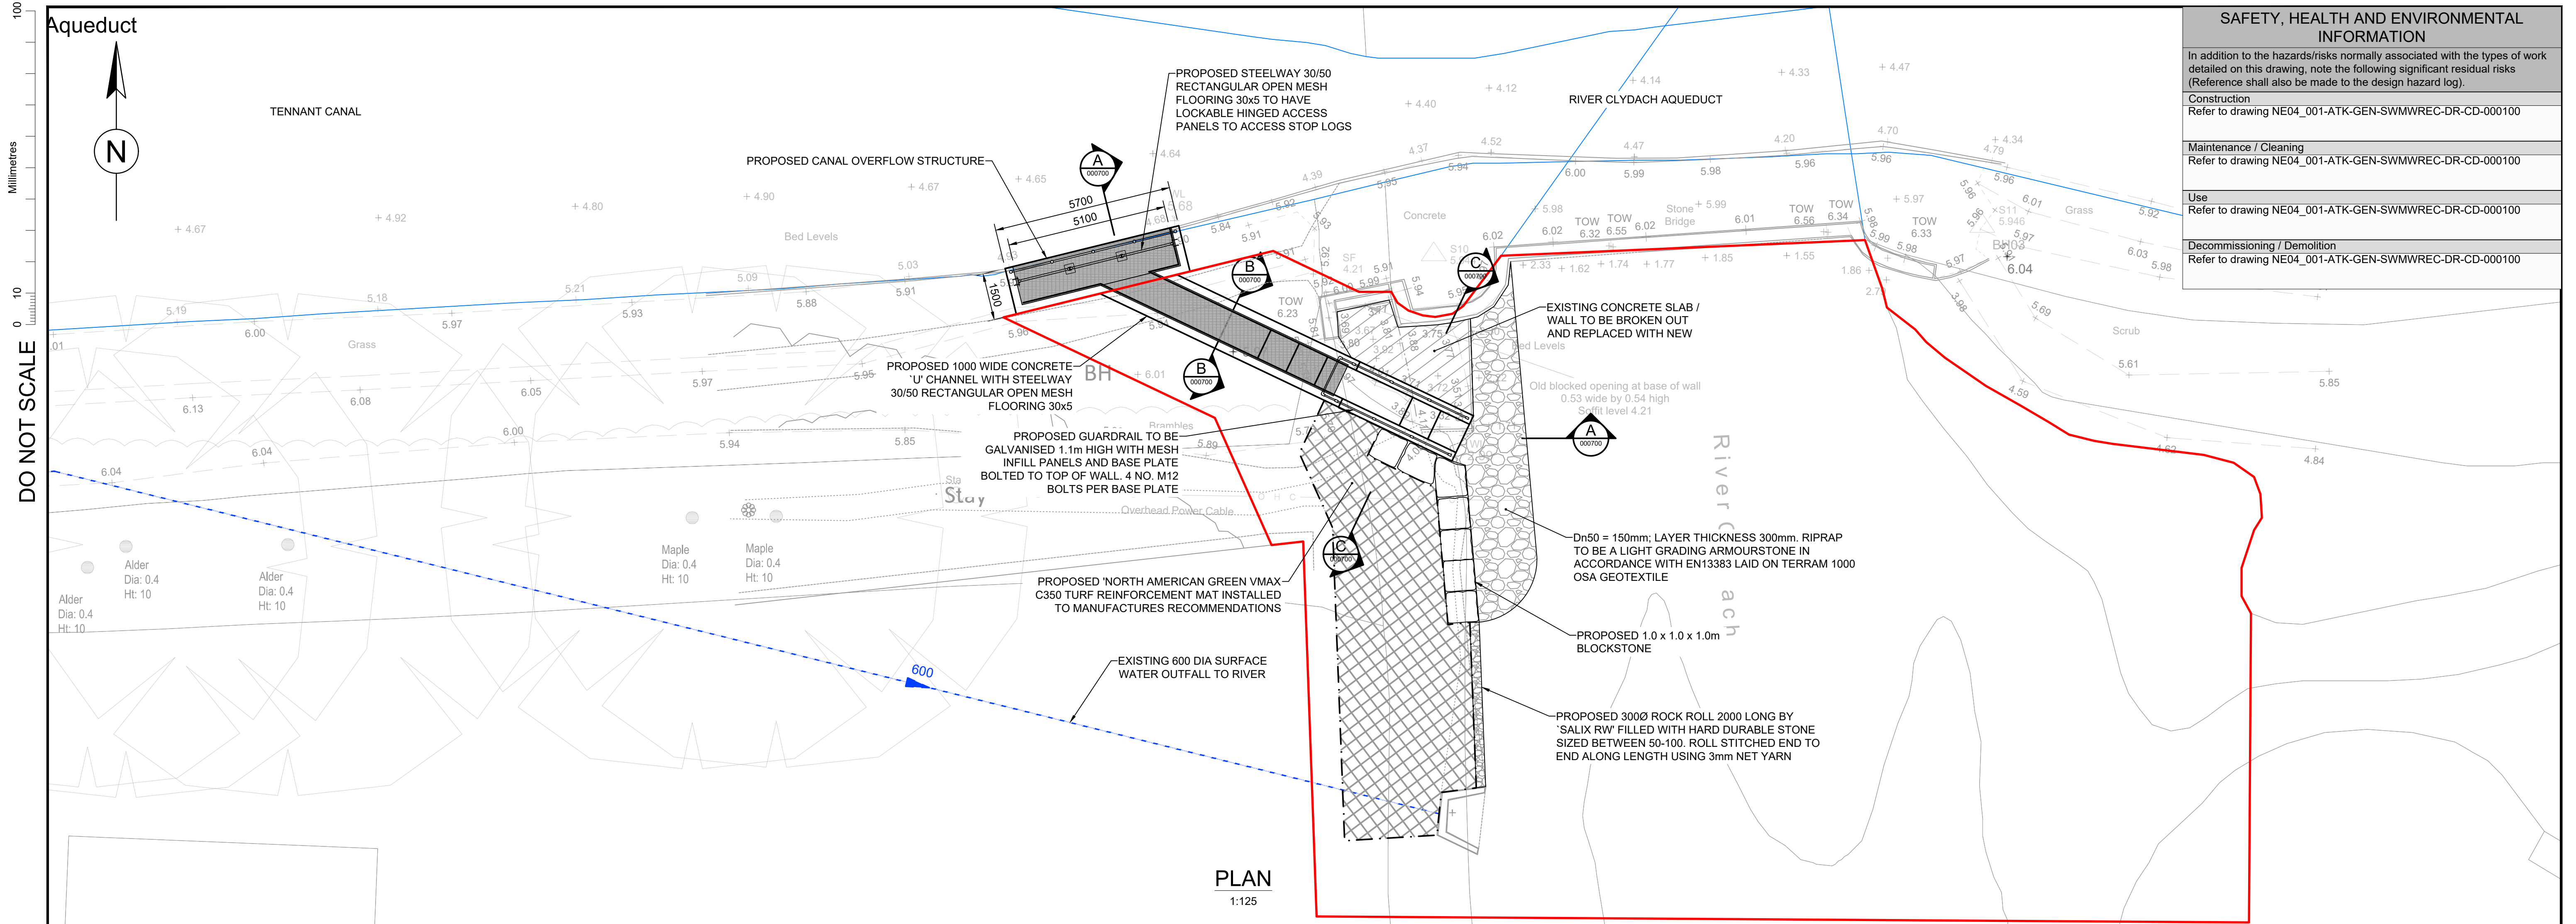

SAFETY, HEALTH AND ENVIRONMENTAL INFORMATION	
In addition to the hazards/risks normally associated with the types of work detailed on this drawing, note the following significant residual risks (Reference shall also be made to the design hazard log).	
Construction	Refer to drawing NE04_001-ATK-GEN-SWMWREC-DR-CD-000100
Maintenance / Cleaning	Refer to drawing NE04_001-ATK-GEN-SWMWREC-DR-CD-000100
Use	Refer to drawing NE04_001-ATK-GEN-SWMWREC-DR-CD-000100
Decommissioning / Demolition	Refer to drawing NE04_001-ATK-GEN-SWMWREC-DR-CD-000100

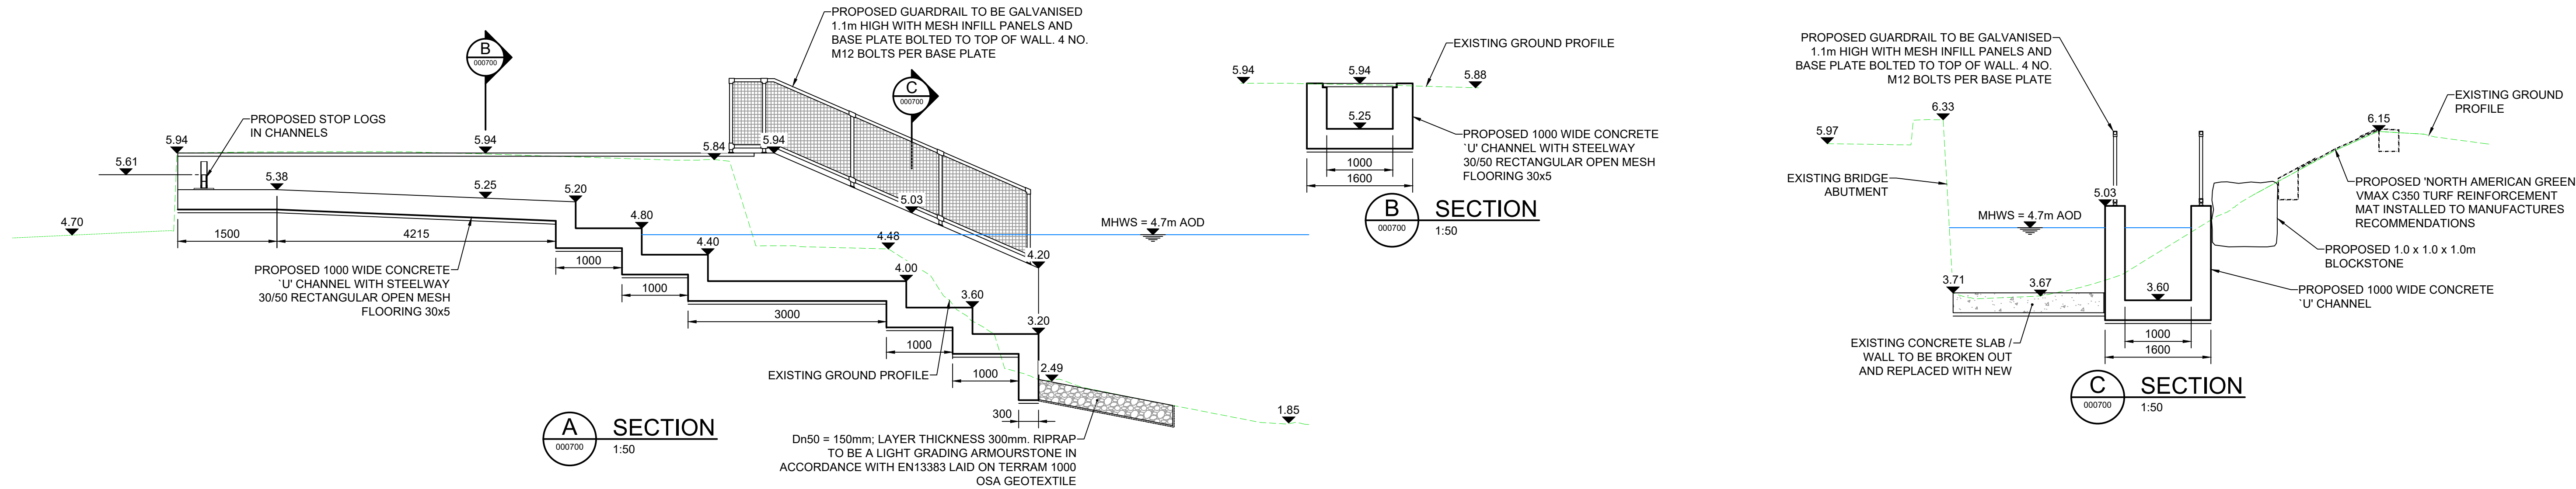

This map is reproduced from Ordnance Survey material with the permission of Ordnance Survey on behalf of the Controller of Her Majesty's Stationery Office © Crown copyright. Unauthorised reproduction infringes Crown copyright and may lead to prosecution or civil proceedings. (Neath Port Talbot Council) – 100023392 – 2019


NOTES

- ALL DIMENSIONS ARE IN MILLIMETRES UNLESS OTHERWISE NOTED.
- ALL LEVELS ARE IN METRES ABOVE ORDNANCE DATUM UNLESS OTHERWISE NOTED.

LEGEND

MARINE LICENCE AREA (0.05Ha)

Description						
Status	Revision	Drawn	Checked	Reviewed	Authorised	Issue Date
Description						
Status	Revision	Drawn	Checked	Reviewed	Authorised	Issue Date
Description						
Status	Revision	Drawn	Checked	Reviewed	Authorised	Issue Date
Description						
Issued For ECI						
Status	Revision	Drawn	Checked	Reviewed	Authorised	Issue Date
A5	C01	DJW	MT	RAM	DJW	24/07/24
Description						
Status	Revision	Drawn	Checked	Reviewed	Authorised	Issue Date
S6	P02	DJW	KH	MT	---	24/10/25

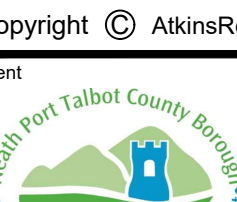Drawing Suitability		Status	Project Title		
FOR PLANNING		S6	CAENANT TERRACE ALLEVIATION SCHEME		
		West Glamorgan House 12 Orchard Street Swansea West Glamorgan SA1 5AD Tel: +44 (0)1792 641172 Fax: +44 (0)1792 472019 www.atkinsglobal.com		Drawing Title	
Copyright © AtkinsRéalis (2025)				PROPOSED CANAL OVERFLOW GENERAL ARRANGEMENT	
Client		Drawing Number		Project	
		NE04_001 - ATK - GEN - SWMWREC - DR - CD - 000700		Originator Volume	
NEATH PORT TALBOT COUNTY BOROUGH COUNCIL		Location		Type Role Number	
		Original Size: A1		Scale: AS SHOWN	
		Project Ref. No: 5192784		Sheet: 1 of 1	
				Rev: P02	