


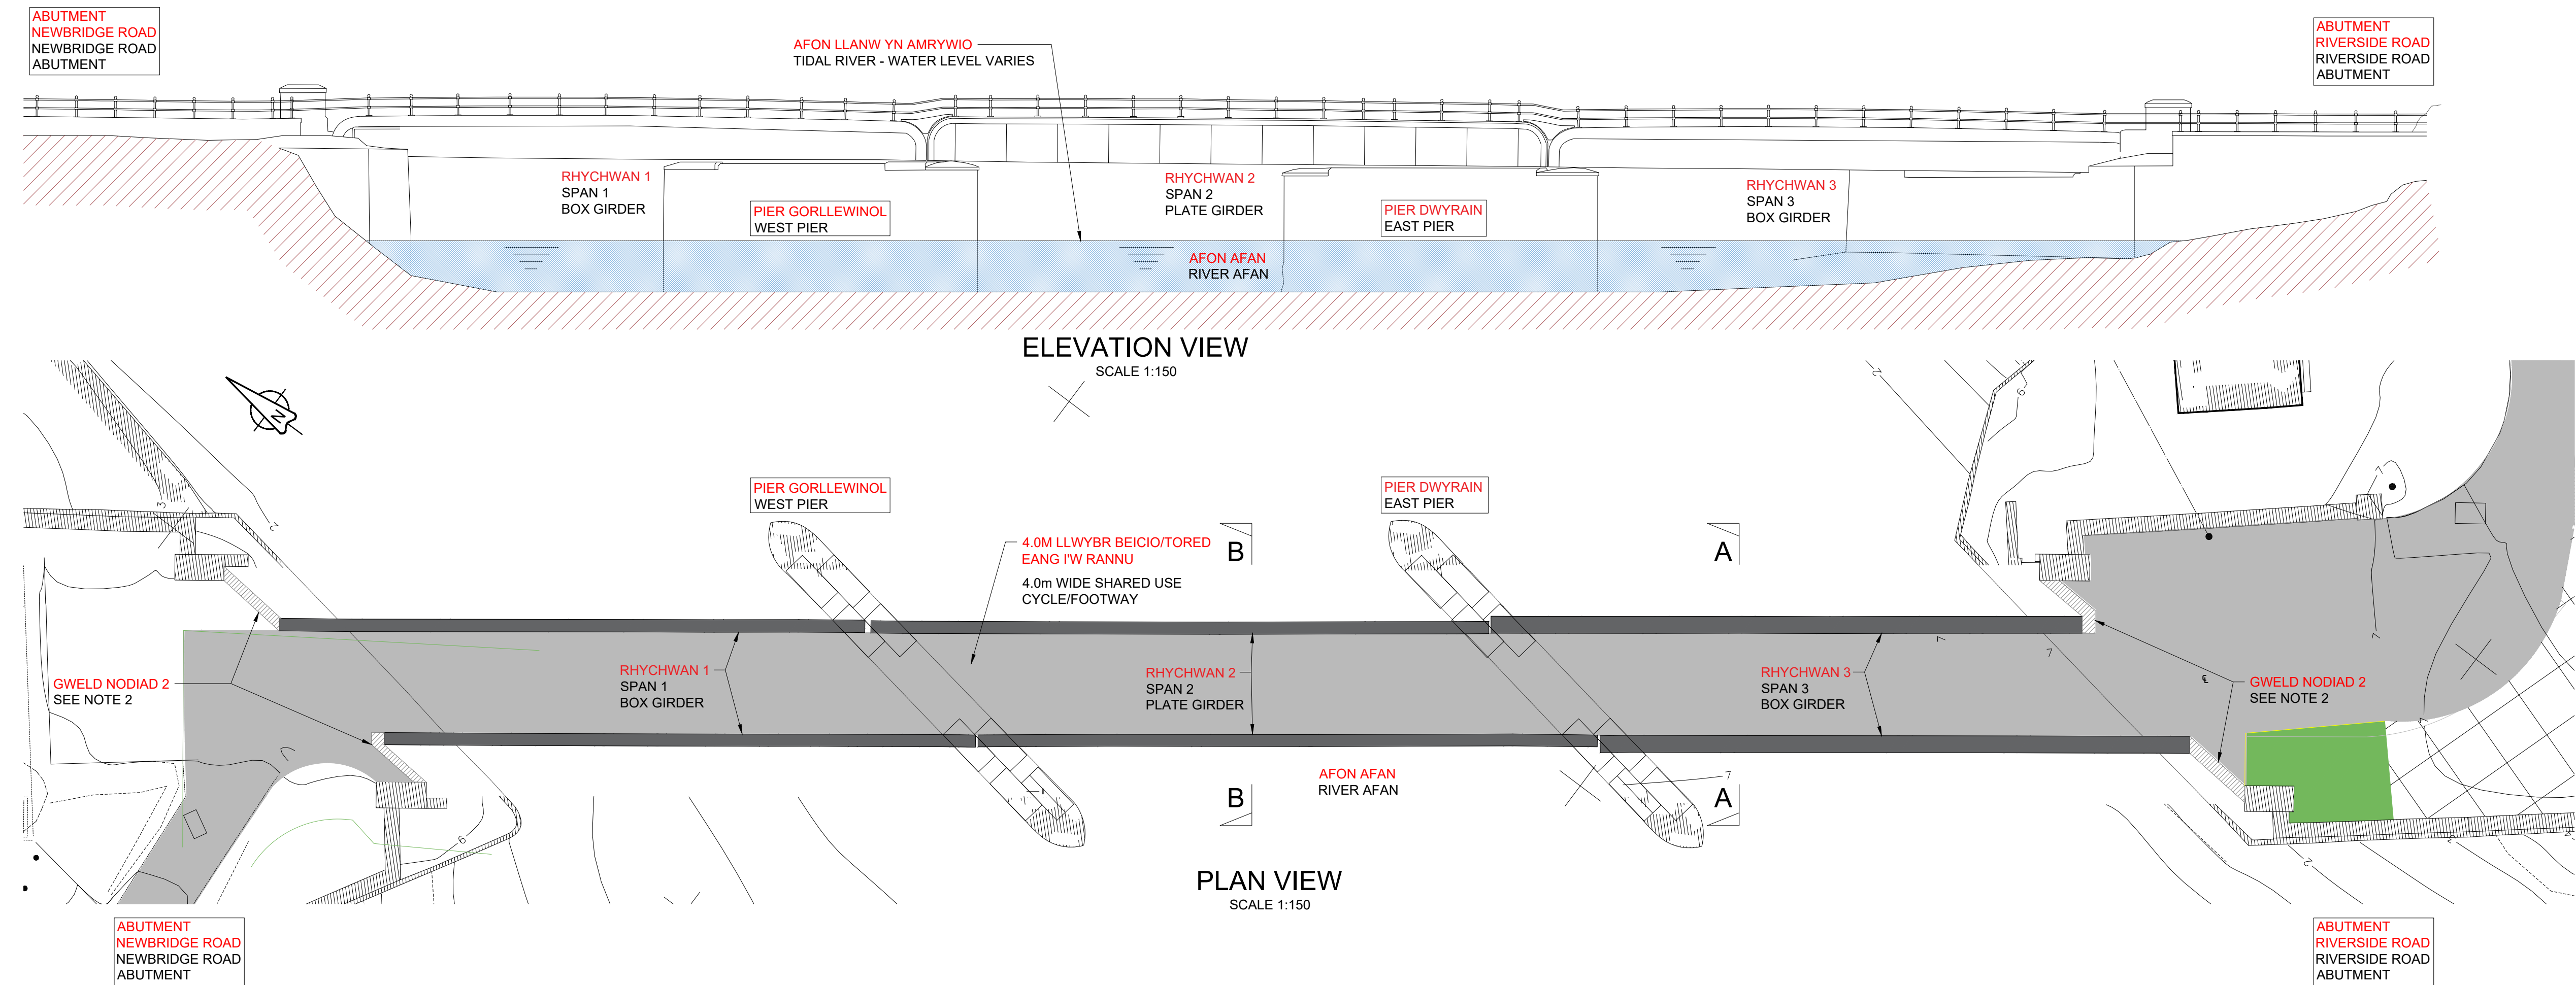

SECTION A-A
(SPAN 3 SHOWN, SPAN 1 SIMILAR
WITH NARROWER BOX GIRDERS)
SCALE 1:40

SECTION B-B
(VIEW THROUGH SPAN 2)
SCALE 1:25

- MAE'R HOLL FANYLION YN RAGBENNOL AC YN DESTUN DYLUNIAD MANWL.
 - BYDD MANYLION CAU'R BWLCH YN CAEL EU DATBLYGU YN YSTOD Y GWAITH DYLUNIO MANWL.
 - CAIFF Y GROESFAN EI HATGYWEIRIO AC FE AGORIR ETO I GERDDWYR A BEICWYR YN UNIG.
 - BYDD FFORDD RIVERSIDE SY'N GWASANAETHU DOCIAU PORT TALBOT YN CAEL EI UWCHRADDDIO I SAFONAU ADDAS AR GYFER MABWYSIADU, GAN GYNNWYS LLWYBR CERDDED A BEICIO AR Y CYD AR OCHR GORLLEWINOL Y FFORDD. BYDD MEINCIAU YCHWANEGOL YN CAEL EU GOSOD.
 - BYDD GWELLIADAU FFORDD BEICIO NEWBRIDGE YN CYNNWYS BYRDDAU CODI GYDAU DARPARIAETH I HWYLYSUO MYNEDIAD I'R BONT.
- ALL DETAILS PRELIMINARY AND SUBJECT TO DETAILED DESIGN.
 - GAP CLOSURE DETAILS TO BE DEVELOPED DURING DETAILED DESIGN. DWARF WALL WITH HANDRAIL TO MATCH EXISTING ARE PROPOSED TO TIE IN WITH EXISTING PILASTERS.
 - NEWBRIDGE ROAD BRIDGE: CROSSING THE RIVER AFAN WILL BE REFURBISHED AND WILL REOPEN FOR WALKERS AND CYCLISTS ONLY.
 - RIVERSIDE ROAD WHICH SERVES PORT TALBOT DOCKS WILL BE UPGRADED TO ADAPTABLE STANDARDS, WHICH INCLUDES A SHARED PEDESTRIAN AND CYCLE PATH ALONG THE WESTERN SIDE OF CARRIAGEWAY. ADDITIONAL BENCHES WILL BE INSTALLED.
 - NEWBRIDGE ROAD CYCLE IMPROVEMENTS WILL INCLUDE RAISED TABLES WITH PROVISION TO FACILITATE ENTRY ONTO THE BRIDGE.

P03	Inc. Welsh language translations	AB	BH	RC	21/01/26
P02	Updated following NPT review	AB	RAC	RC	10/12/25
P01	First Issue	AB	RAC	RC	27/11/25
Rev	Revision details	Drwn	Chkd	Appd	Date

Designed:	Stuart Russell	Date:	27/11/2025
Drawn:	Anton Boere	Date:	27/11/2025
Checked:	Richard Clough	Date:	27/11/2025
Approved:	Ryan Calleja	Date:	27/11/2025

Copyright in this design © Amey

Amey **Mann Williams**
Consulting Civil and
Structural Engineers
CASS HAYWARD
CONSULTING ENGINEERS
www.amey.co.uk

Client

Project Name
**NEWBRIDGE ROAD BRIDGE
REFURBISHMENT**

Drawing Title
**PROPOSED GENERAL
ARRANGEMENT**

Original Drawing Size : A1	Scale : As Shown
Dimensions : m	

Drawing Status REVIEW AND COMMENT	Suitability S3
---	--------------------------

Drawing No CH-1511-AMEY-SBR-253A-DR-CB-0001	Rev P03
---	-------------------