


DO NOT SCALE

100  
0  
10  
Millimetres

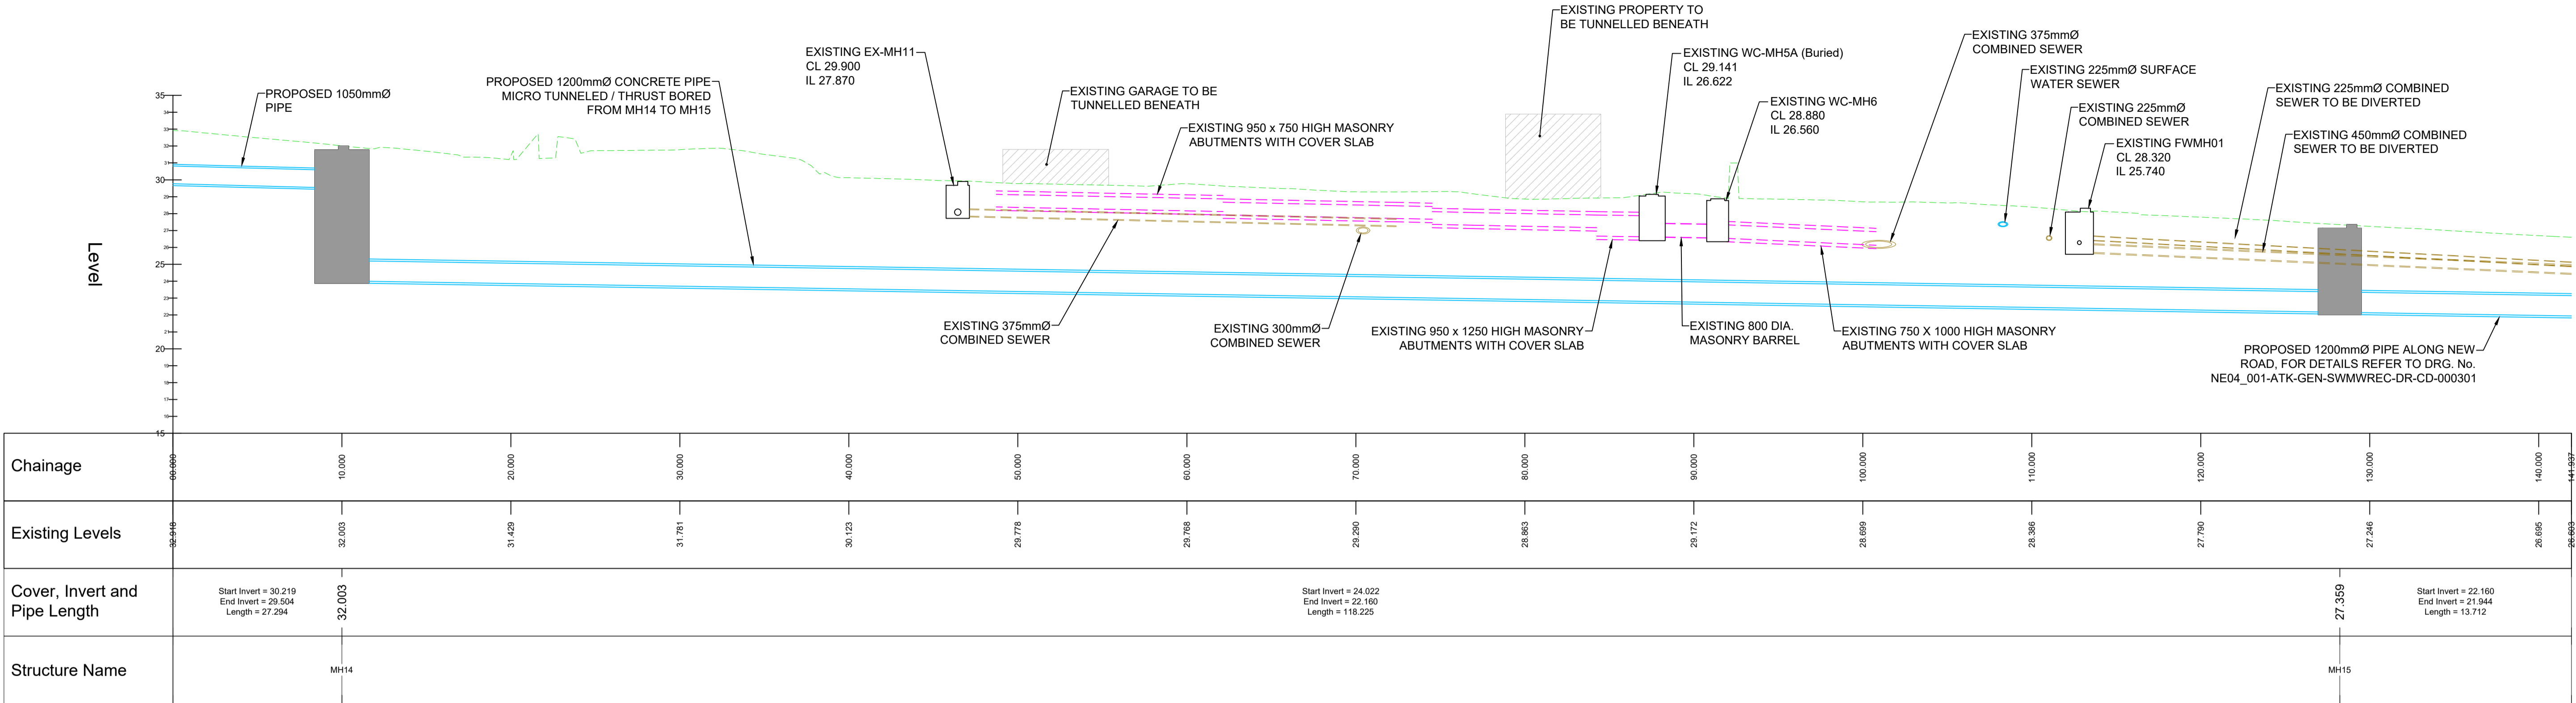

**A** SECTION  
000230 1:200

SAFETY, HEALTH AND ENVIRONMENTAL INFORMATION	
In addition to the hazards/risks normally associated with the types of work detailed on this drawing, note the following significant residual risks (Reference shall also be made to the design hazard log).	
Construction	Refer to drawing NE04_001-ATK-GEN-SWMWREC-DR-CD-000100
Maintenance / Cleaning	Refer to drawing NE04_001-ATK-GEN-SWMWREC-DR-CD-000100
Use	Refer to drawing NE04_001-ATK-GEN-SWMWREC-DR-CD-000100
Decommissioning / Demolition	Refer to drawing NE04_001-ATK-GEN-SWMWREC-DR-CD-000100


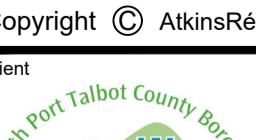
NOTES

- ALL DIMENSIONS ARE IN MILLIMETRES UNLESS OTHERWISE NOTED.
- ALL LEVELS ARE IN METRES ABOVE ORDNANCE DATUM UNLESS OTHERWISE NOTED.
- FLows IN EXISTING CHANNELS, SEWERS AND CULVERTS TO BE MAINTAINED DURING CONSTRUCTION UNTIL NEW WORKS ARE COMMISSIONED. THE CONTRACTOR SHOULD EXPECT FLOWS TO INCREASE DURING AND AFTER PERIODS OF RAINFALL AND THEIR TEMPORARY WORKS SHOULD ALLOW FOR THIS.

KEY

- EXISTING SURFACE WATER SEWER
- EXISTING CULVERT
- EXISTING COMBINED / FOUL SEWER
- EXISTING MANHOLE
- EXISTING GULLY AND CONNECTION
- PROPOSED CULVERT
- PROPOSED MANHOLE
- PROPOSED GULLY AND CONNECTION

Description						
Status	Revision	Drawn	Checked	Reviewed	Authorised	Issue Date
Description						
Status	Revision	Drawn	Checked	Reviewed	Authorised	Issue Date
Description						
Status	Revision	Drawn	Checked	Reviewed	Authorised	Issue Date
Description						
Issued For ECI						
Status	Revision	Drawn	Checked	Reviewed	Authorised	Issue Date
A5	C01	DJW	MT	RAM	DJW	24/07/24
Description						
For Planning						
Status	Revision	Drawn	Checked	Reviewed	Authorised	Issue Date
S6	P02	DJW	KH	MT	---	24/10/25

Drawing Suitability		Status	Project Title	
FOR PLANNING		S6	SKEWEN FLOOD ALLEVIATION SCHEME	
 <div>West Glamorgan House 12 Orchard Street Swansea West Glamorgan SA1 5AD Tel: +44 (0)1792 641172 Fax: +44 (0)1792 472019 www.atkinsglobal.com</div>		Drawing Title		CAENANT LANE LONG SECTION
Copyright © AtkinsRéalis (2025)				
Client		Drawing Number		
 <div>NEATH PORT TALBOT COUNTY BOROUGH COUNCIL</div>		Project NE04_001 - ATK - GEN - SWMWREC - DR - CD - 000231		
		Location		
		Type	Role	Number
Original Size: A1		Scale: AS SHOWN	Project Ref. No: 5192784	Sheet: 1 of 1
		Rev: P02		