


DO NOT SCALE

100
0 10
Millimetres

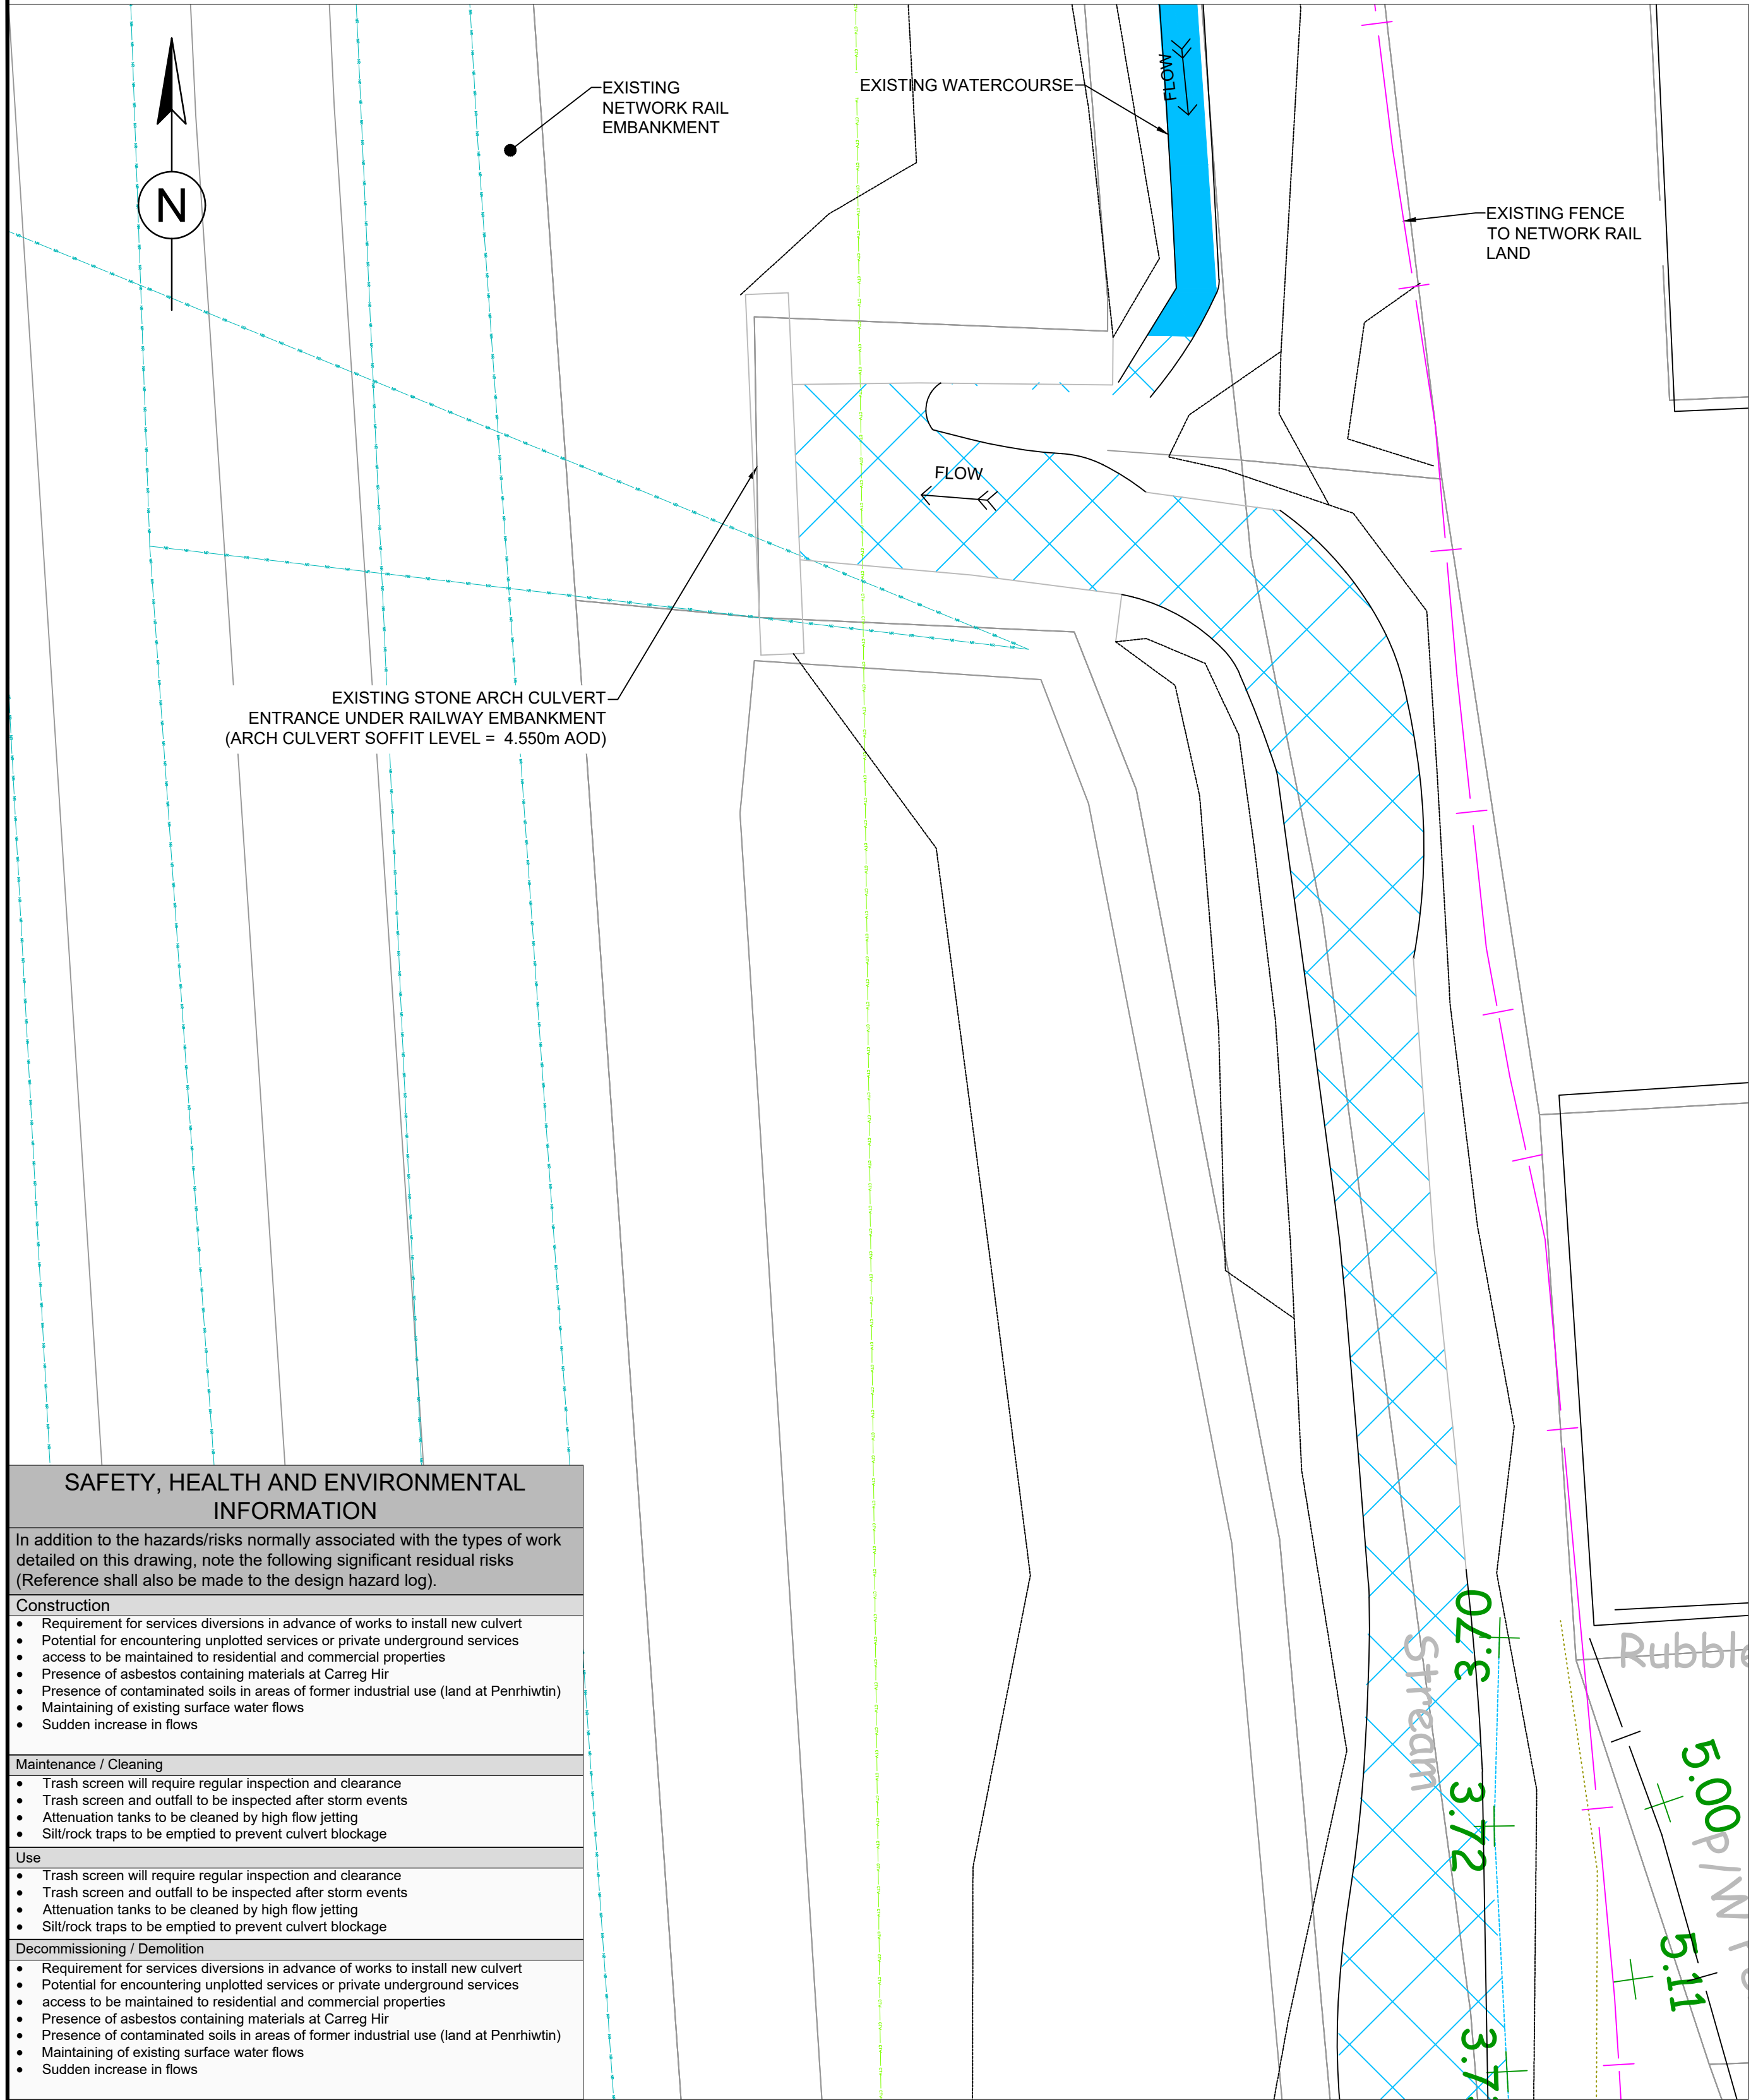

SAFETY, HEALTH AND ENVIRONMENTAL INFORMATION

In addition to the hazards/risks normally associated with the types of work detailed on this drawing, note the following significant residual risks (Reference shall also be made to the design hazard log).

Construction

- Requirement for services diversions in advance of works to install new culvert
- Potential for encountering unplotted services or private underground services
- access to be maintained to residential and commercial properties
- Presence of asbestos containing materials at Carreg Hir
- Presence of contaminated soils in areas of former industrial use (land at Penhiwlin)
- Maintaining of existing surface water flows
- Sudden increase in flows

Maintenance / Cleaning

- Trash screen will require regular inspection and clearance
- Trash screen and outfall to be inspected after storm events
- Attenuation tanks to be cleaned by high flow jetting
- Silt/rock traps to be emptied to prevent culvert blockage

Use

- Trash screen will require regular inspection and clearance
- Trash screen and outfall to be inspected after storm events
- Attenuation tanks to be cleaned by high flow jetting
- Silt/rock traps to be emptied to prevent culvert blockage

Decommissioning / Demolition

- Requirement for services diversions in advance of works to install new culvert
- Potential for encountering unplotted services or private underground services
- access to be maintained to residential and commercial properties
- Presence of asbestos containing materials at Carreg Hir
- Presence of contaminated soils in areas of former industrial use (land at Penhiwlin)
- Maintaining of existing surface water flows
- Sudden increase in flows

EXISTING PLAN

1:50


This map is reproduced from Ordnance Survey material with the permission of Ordnance Survey on behalf of the Controller of Her Majesty's Stationery Office © Crown copyright. Unauthorised reproduction infringes Crown copyright and may lead to prosecution or civil proceedings. (Neath Port Talbot Council) – 100023392 – 2024

NOTES

- ALL DIMENSIONS ARE IN MILLIMETRES UNLESS OTHERWISE NOTED.
- ALL LEVELS ARE IN METRES ABOVE ORDNANCE DATUM UNLESS OTHERWISE NOTED.
- ALL WASTE MATERIAL TO BE DISPOSED TO CONTRACTORS LICENSED TIP.
- CHAMBER WALLS AND COVER SLAB TO BE CAST IN-SITU REINFORCED CONCRETE STRUCTURES TO BS EN 1917 AND BS 5911-3.
- MORTAR TO BE DESIGNATION (i) TO SHW SERIES 2400.
- FOR DETAILS OF LADDER, HANDHOLD AND SAFETY CHAIN SEE HCD DRAWING NUMBER F10.
- FOR DETAILS OF GUARDRAIL AND TOE HOLD SEE HCD DRAWING NUMBER F28.
- SEE SHW, SUB CLAUSE 507.7 REGARDING BACKFILLING / SURROUND TO CHAMBER.
- ALL ST CONCRETE SHALL BE TO SHW, CLAUSE 2602.

DRAINAGE SERVICES LEGEND

- Neath Port Talbot Borough Council - Drainage
- Neath Port Talbot Borough Council - Gully
- Dwr Cymru Welsh Water - Sewerage
- Dwr Cymru Welsh Water - Water

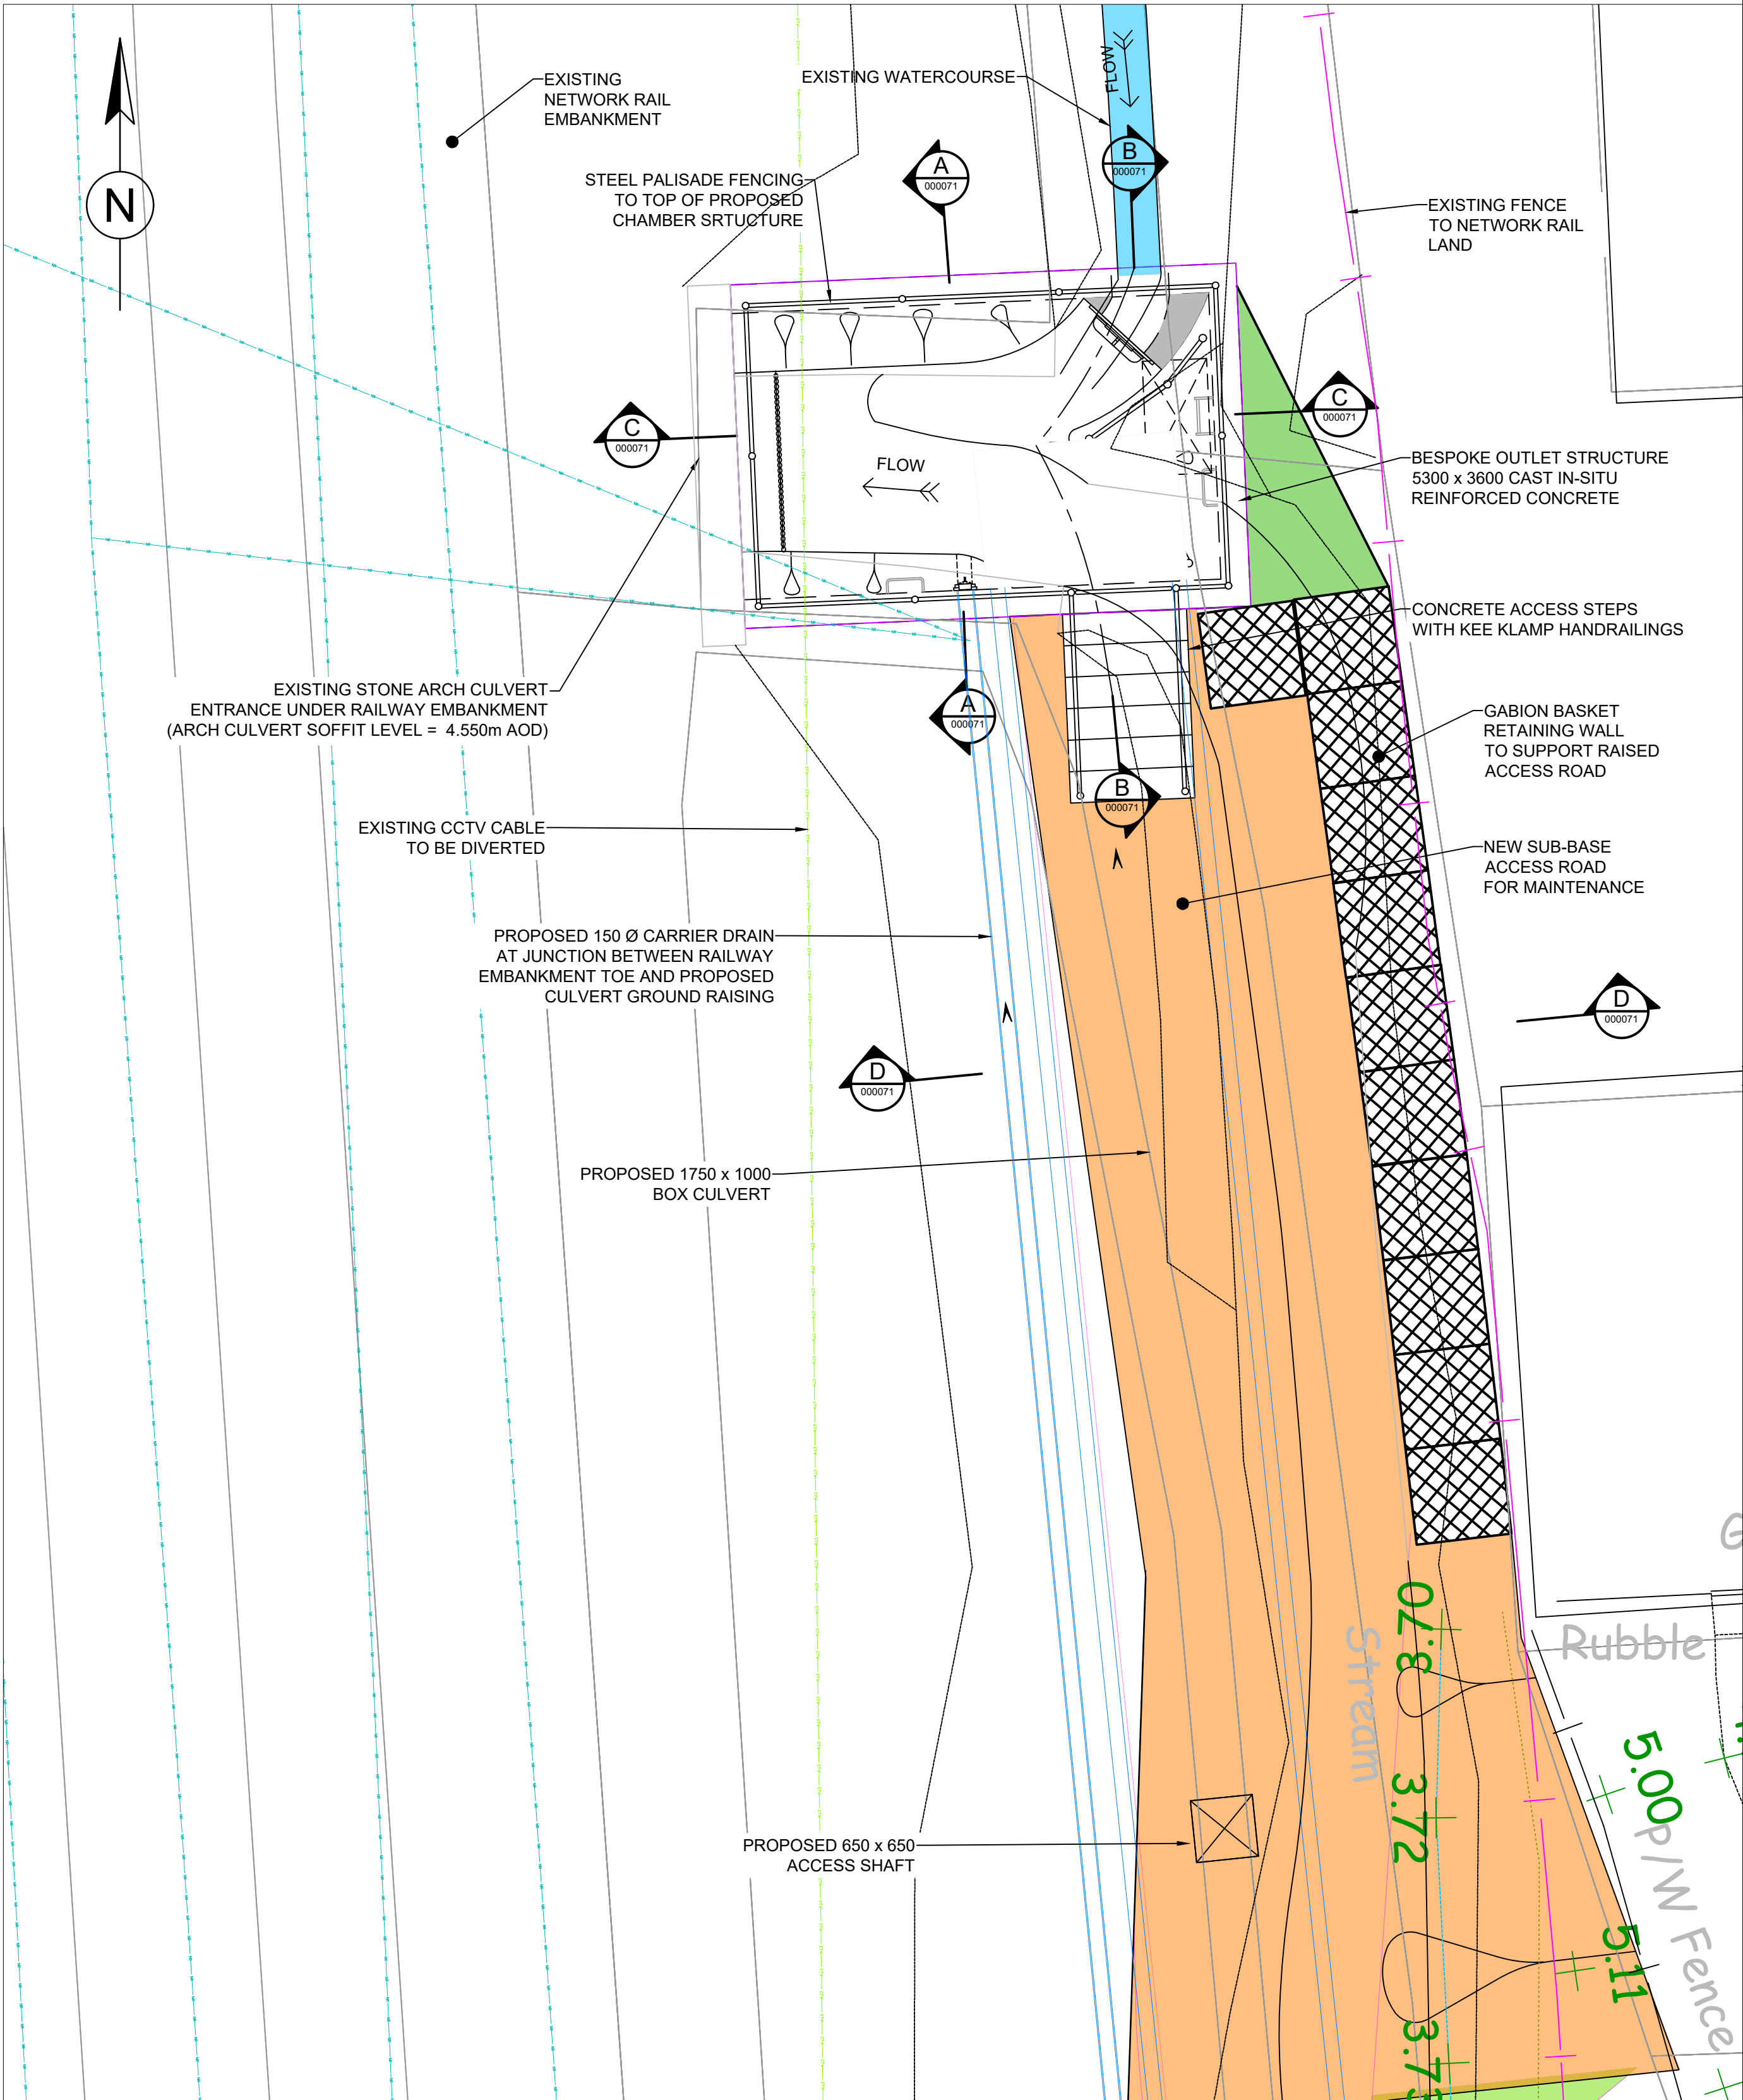

PROPOSED PLAN

1:50

Description						
Status	Revision	Drawn	Checked	Reviewed	Authorised	Issue Date
Description						
Status	Revision	Drawn	Checked	Reviewed	Authorised	Issue Date
S0	P01.3	RM	---	---	---	02/03/25

Drawing Suitability

WORK IN PROGRESS

Status

S0

West Glamorgan House
12 Orchard Street
Swansea
West Glamorgan
SA1 5AD
Tel: +44 (0)1792 641172
Fax: +44 (0)1792 472019
www.atkinsglobal.com

Client

NEATH PORT TALBOT COUNTY
BOROUGH COUNCIL

Project Title

GRANDISON BROOK

Drawing Title

SW MH21
GENERAL ARRANGEMENT PLAN

Drawing Number
Project

NE05_001 - ATK - GEN -

Drawing Number
Project

SWMWREC - DR - CD - 000070

Location

A1

Scale

AS SHOWN

Project Ref. No.

5192793

Sheet

1 of 1

Rev

P01.3