



DO NOT SCALE

100
0 10
Millimetres

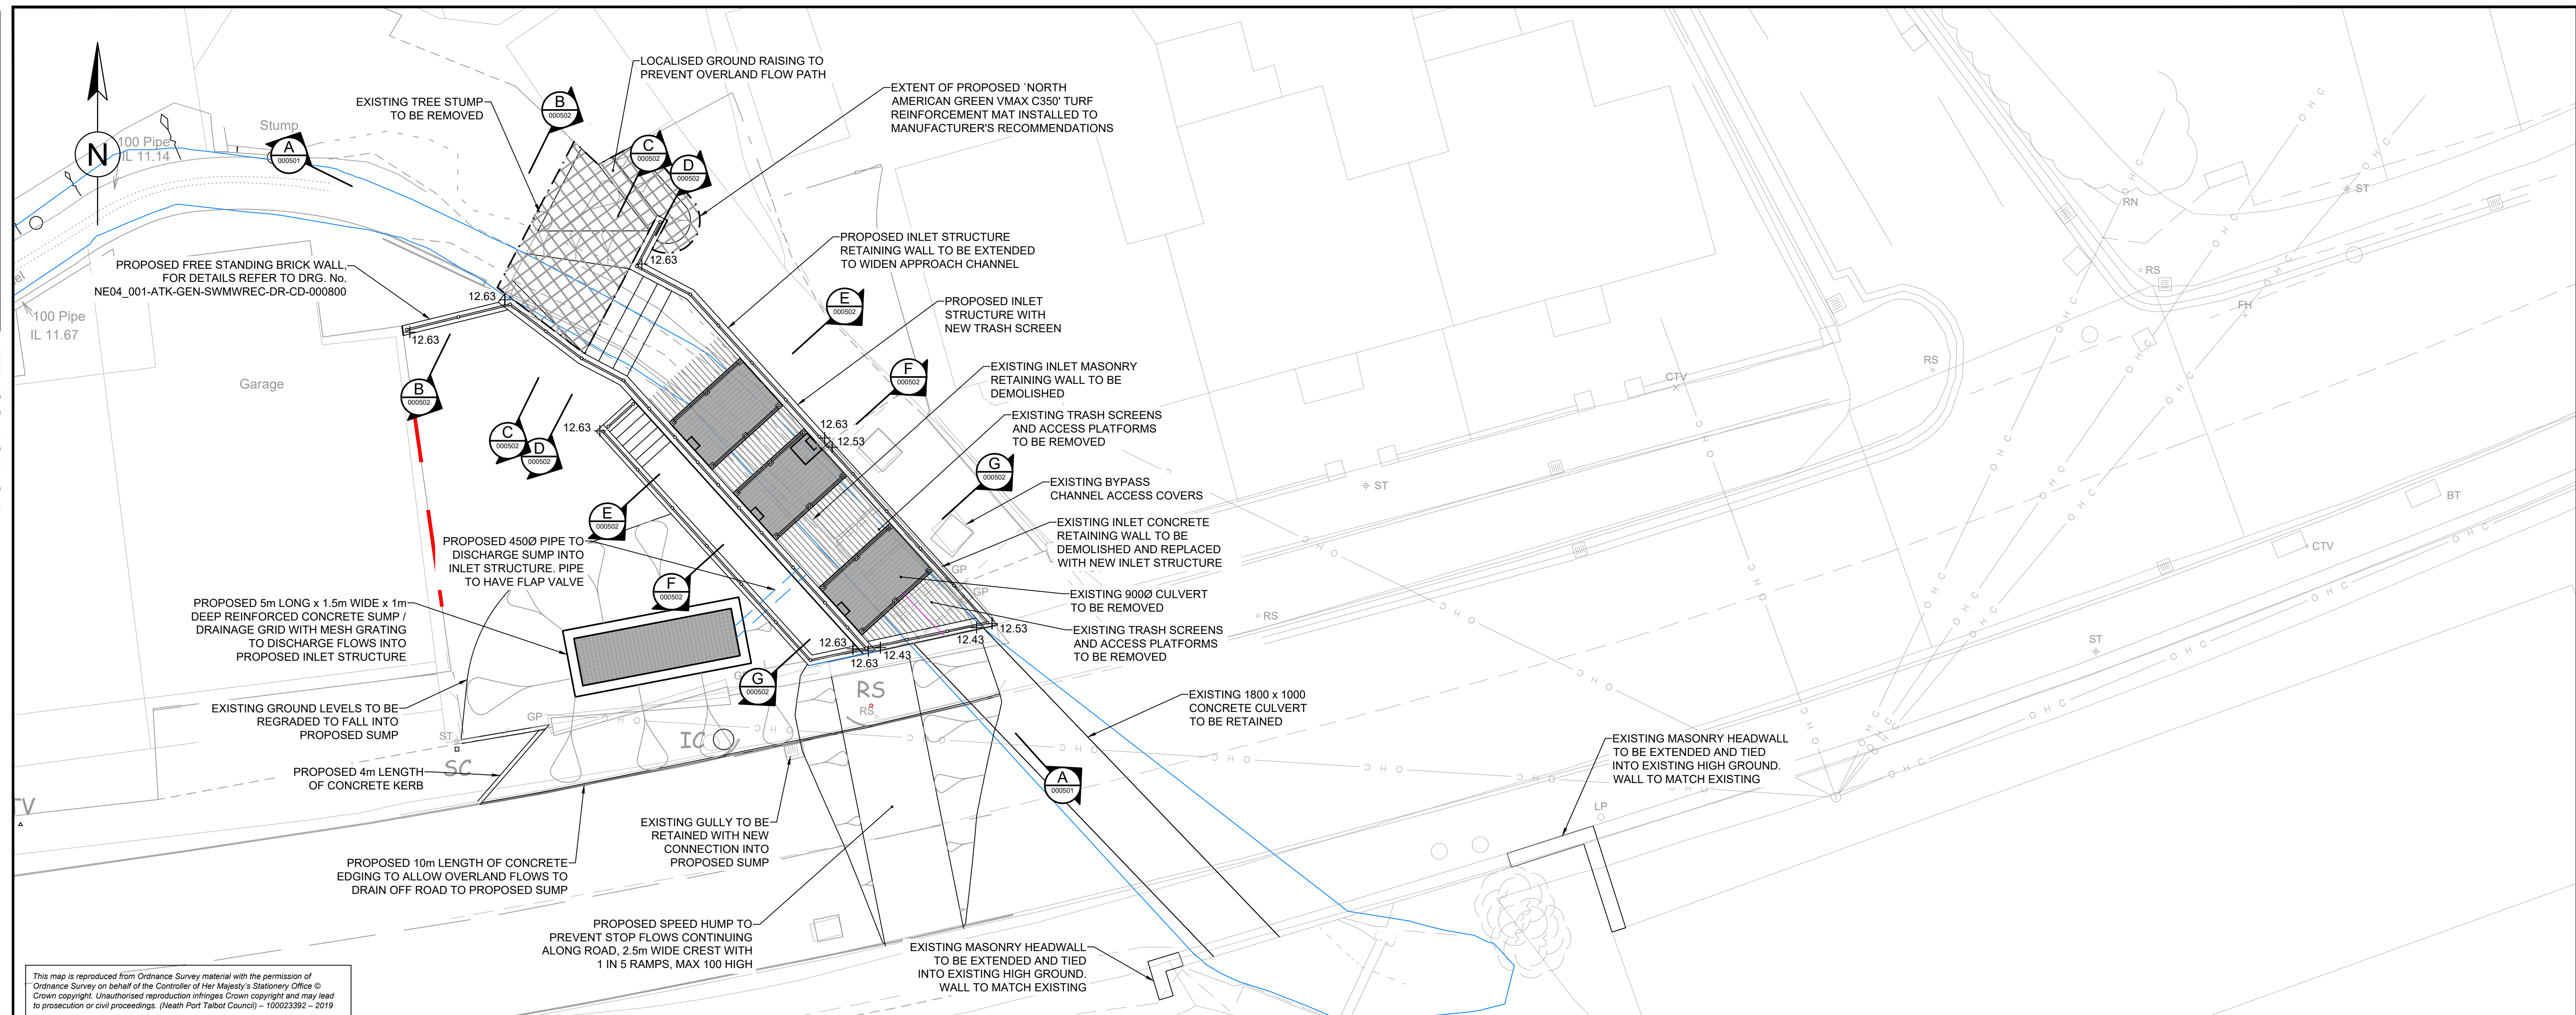

This map is reproduced from Ordnance Survey material with the permission of Ordnance Survey on behalf of the Controller of Her Majesty's Stationery Office © Crown copyright. Unauthorised reproduction infringes Crown copyright and may lead to prosecution or civil proceedings. (Neath Port Talbot Council) - 100023392 - 2019

PLAN

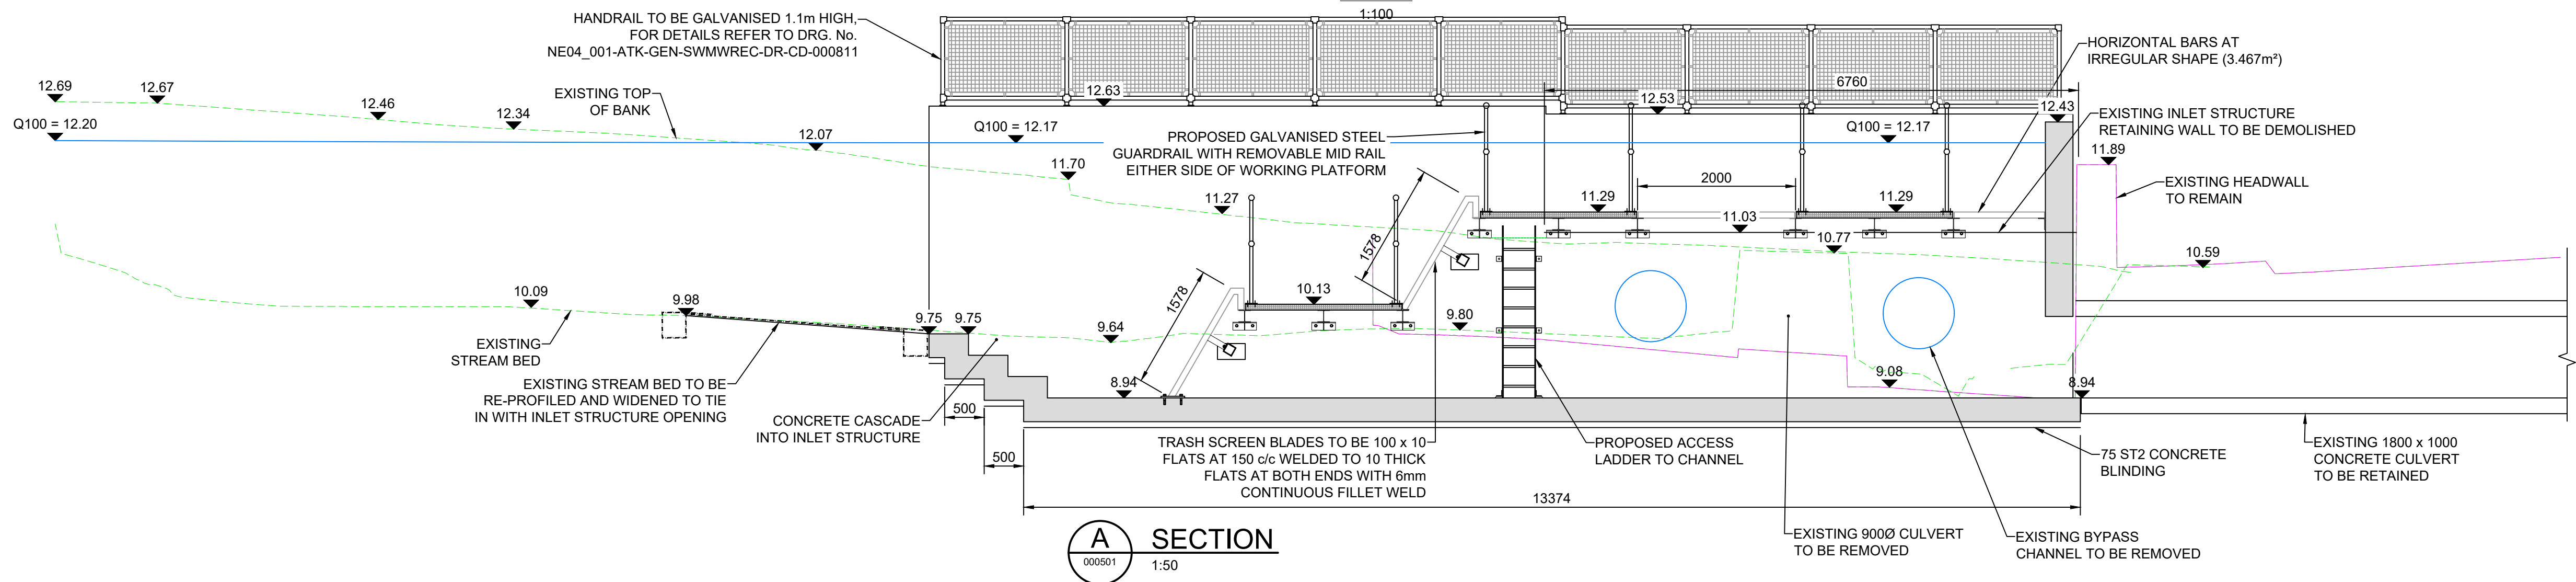

SECTION A

NOTES

1. ALL DIMENSIONS ARE IN MILLIMETRES UNLESS OTHERWISE NOTED.
2. ALL LEVELS ARE IN METRES ABOVE ORDNANCE DATUM UNLESS OTHERWISE NOTED.

SAFETY, HEALTH AND ENVIRONMENTAL INFORMATION

In addition to the hazards/risks normally associated with the types of work detailed on this drawing, note the following significant residual risks (Reference shall also be made to the design hazard log).

Construction
Refer to drawing NE04_001-ATK-GEN-SWMWREC-DR-CD-000100

Maintenance / Cleaning
Refer to drawing NE04_001-ATK-GEN-SWMWREC-DR-CD-000100

Use
Refer to drawing NE04_001-ATK-GEN-SWMWREC-DR-CD-000100

Decommissioning / Demolition
Refer to drawing NE04_001-ATK-GEN-SWMWREC-DR-CD-000100

Description						
Status	Revision	Drawn	Checked	Reviewed	Authorised	Issue Date
Description						
Status	Revision	Drawn	Checked	Reviewed	Authorised	Issue Date
Description						
Issued For ECI						
Status	Revision	Drawn	Checked	Reviewed	Authorised	Issue Date
A5	C01	DJW	MT	RAM	DJW	24/07/24
Description						
For Planning						
Status	Revision	Drawn	Checked	Reviewed	Authorised	Issue Date
S6	P02	DJW	KH	MT	---	24/10/25
Description						
For Planning						
Status	Revision	Drawn	Checked	Reviewed	Authorised	Issue Date
S6	P03	DJW	KH	MT	---	11/11/25

Drawing Suitability		Status	Project Title
FOR PLANNING		S6	CAENANT TERRACE ALLEVIATION SCHEME
Description		Drawing Title	
West Glamorgan House 12 Orchard Street Swansea West Glamorgan SA1 5AD Tel: +44 (0)1792 641172 Fax: +44 (0)1792 472019 www.atkinsrealis.com		OLD ROAD INLET STRUCTURE GENERAL ARRANGMENT	
Copyright © AtkinsRéalis (2025)		Drawing Number	
Client		Project	
Neath Port Talbot County Borough		NE04_001 - ATK - GEN - SWMWREC - DR - CD - 000501	
Original Size: A1		Scale: AS SHOWN	
Project Ref. No: 5192784		Sheet: 1 of 1	
Rev: P03			